


NOTE:
DESIGN SPEED = 30 MPH

PLAN



ELEVATION

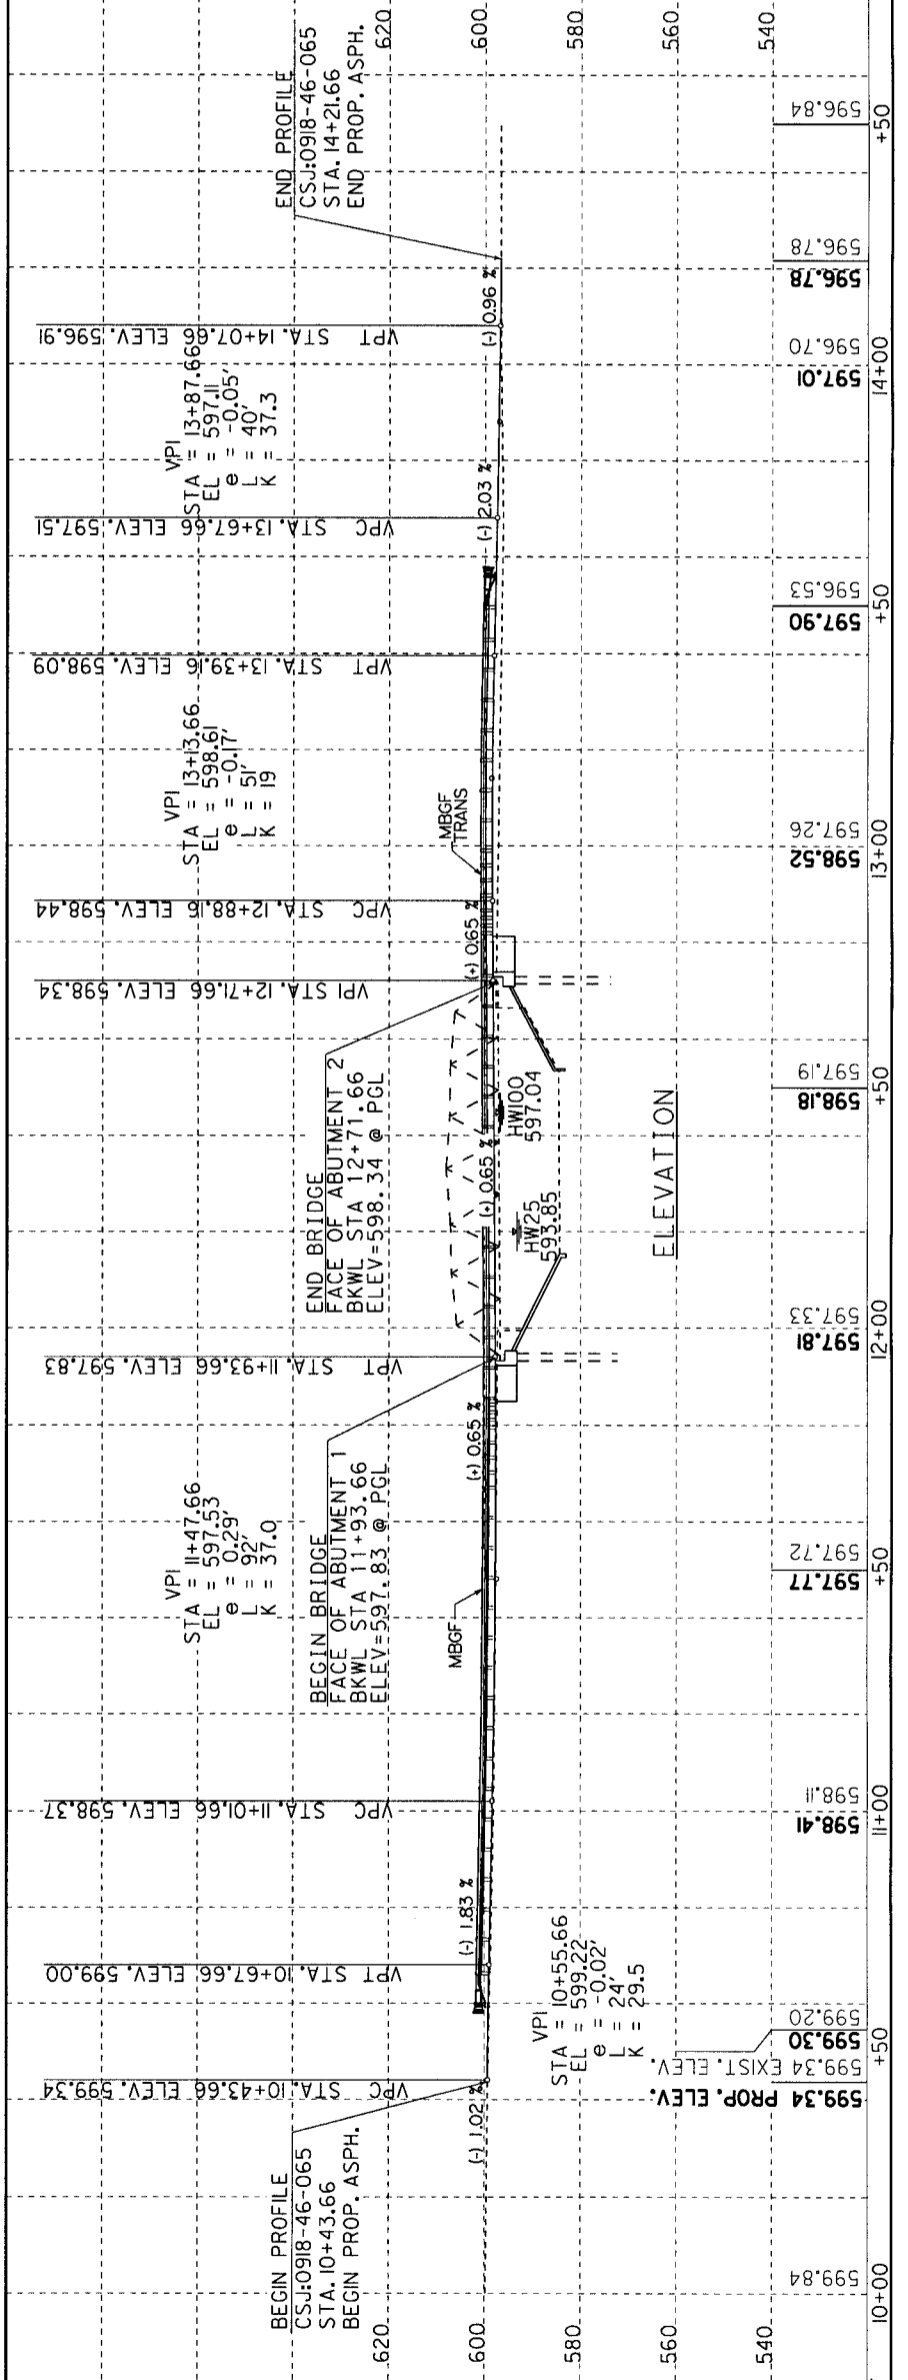

Signature of Registrant & Date
P.E.



PLAN AND PROFILE
GREGORY ROAD AT DUCK CREEK

SCALE: H 1" = 40'
V 1" = 40'

DESTIN	FED. RD. DIV. NO.	FEDERAL AID PROJECT NO.	HIGHWAY NO.
GRAPHICS	6		VA
JML	STATE	DISTRICT	COUNTY
TLB	TEXAS	DALLAS	DENTON
CHECK	CONTROL	SECTION	JOB
DLH	0918	46	065