



ARTERIAL TYPICAL SECTION WITH BERMS

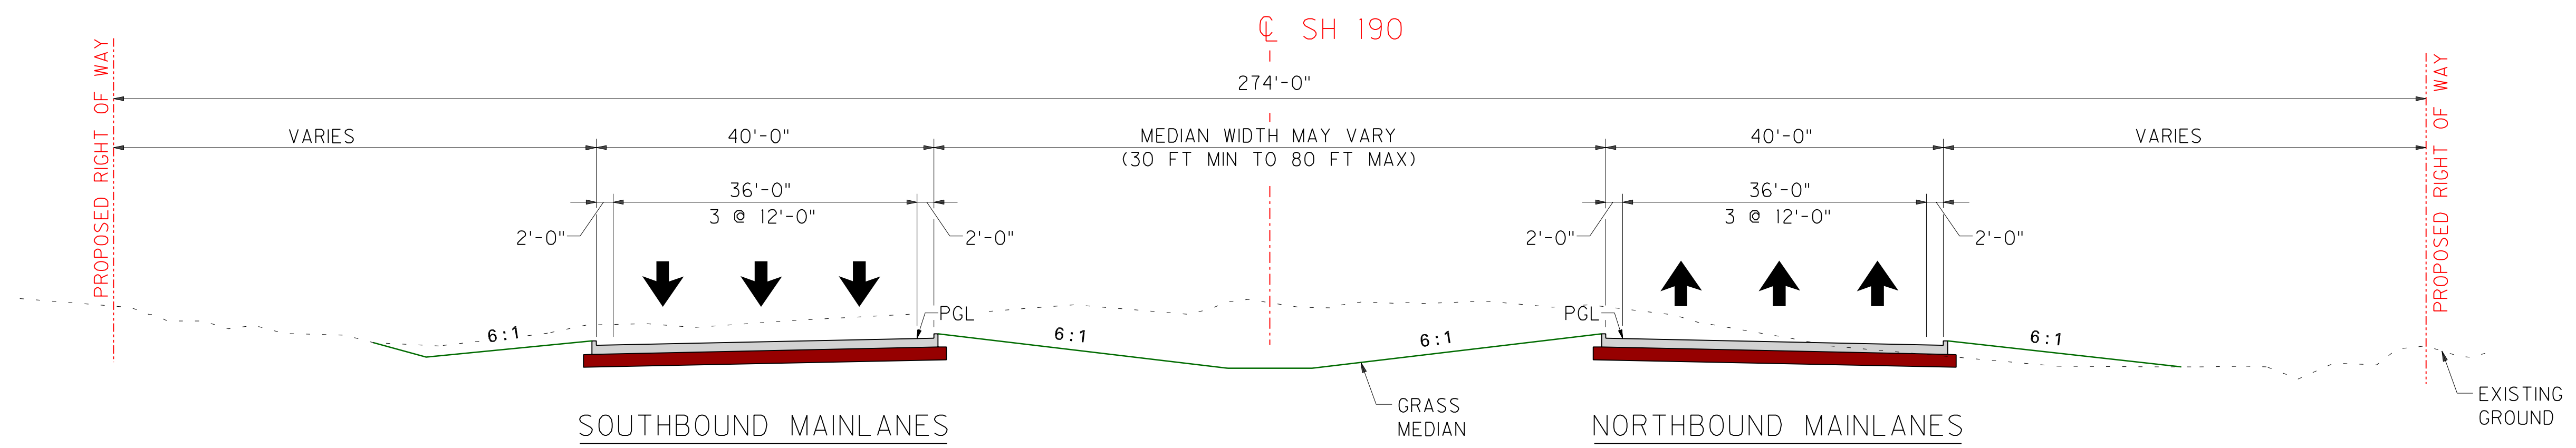


ARTERIAL TYPICAL SECTION WITH DIVIDED MAINLANES AND CENTER MEDIAN

PROPOSED SH 190 ARTERIAL TYPICAL SECTIONS

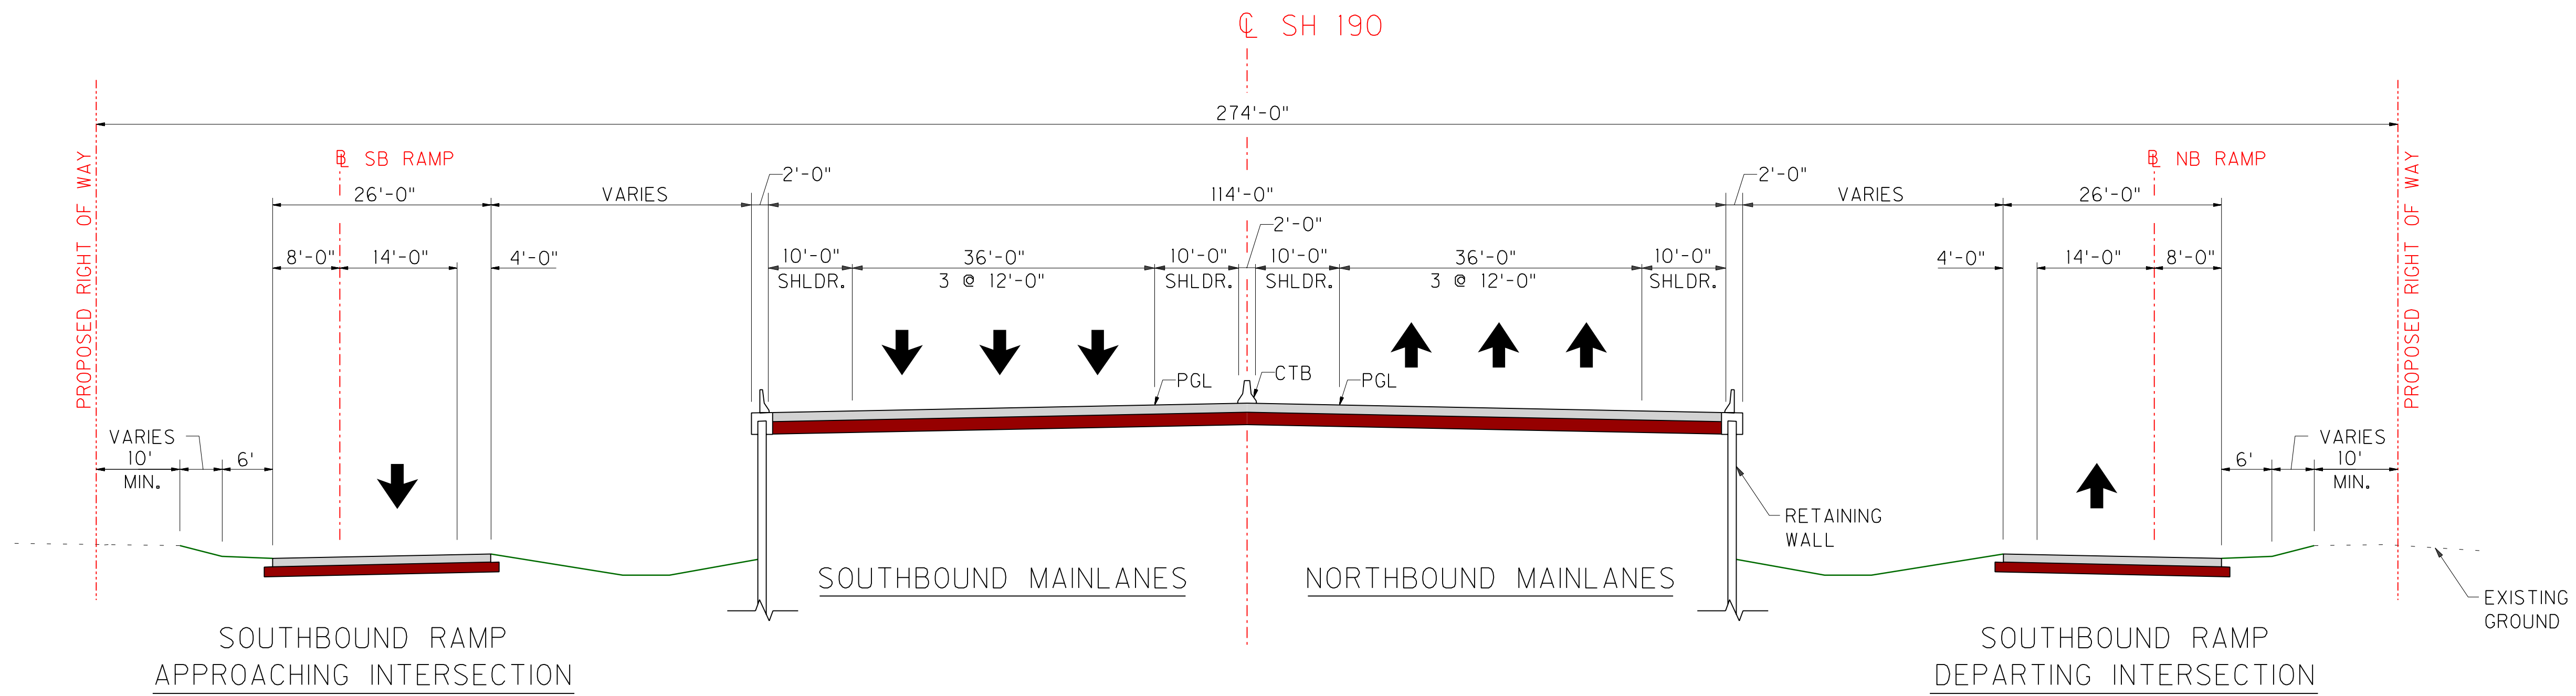


TYPICAL SECTION WITH RAMPs APPROACHING GRADE SEPARATION

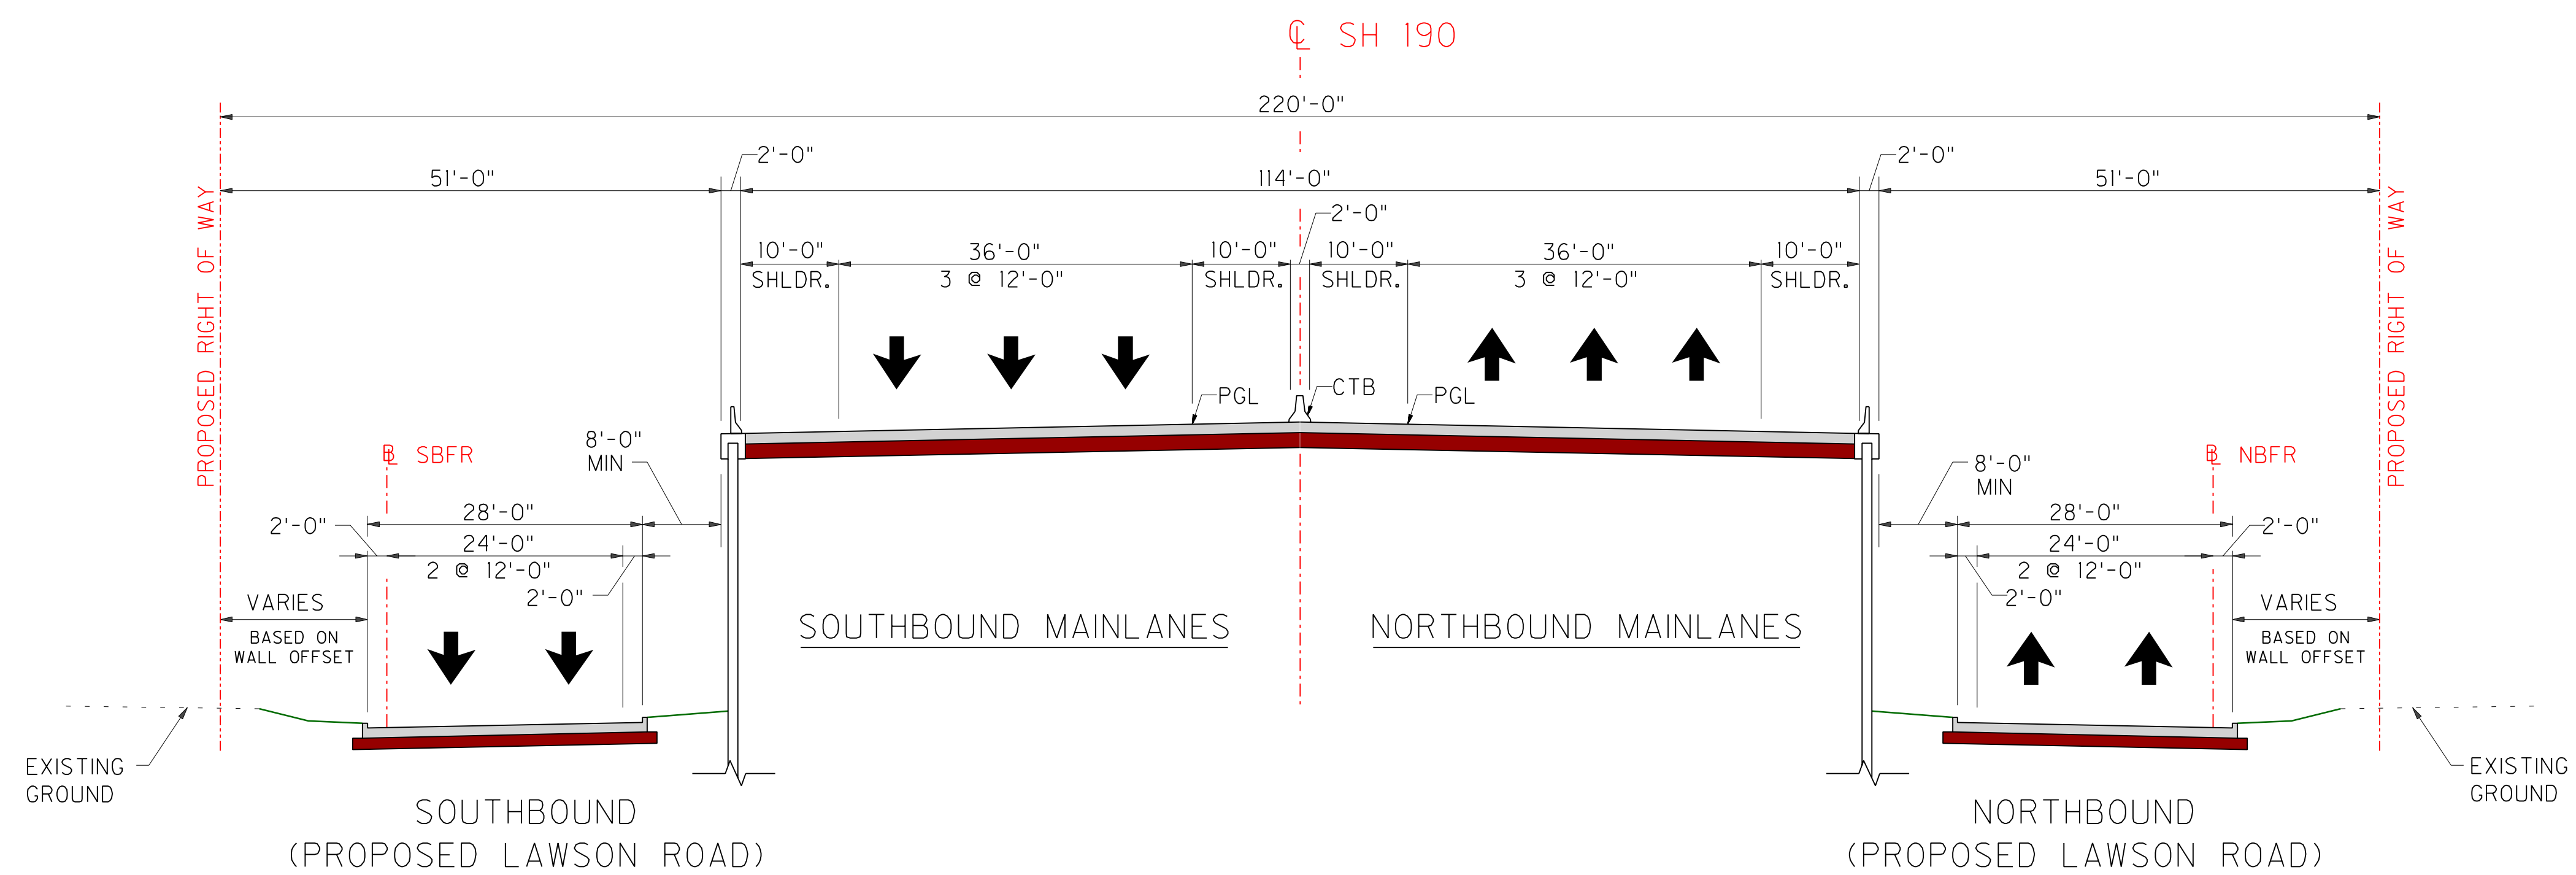


TYPICAL SECTION ALONG LAWSON ROAD (MESQUITE)


PROPOSED SH 190 TOLLWAY/FREEWAY TYPICAL SECTIONS

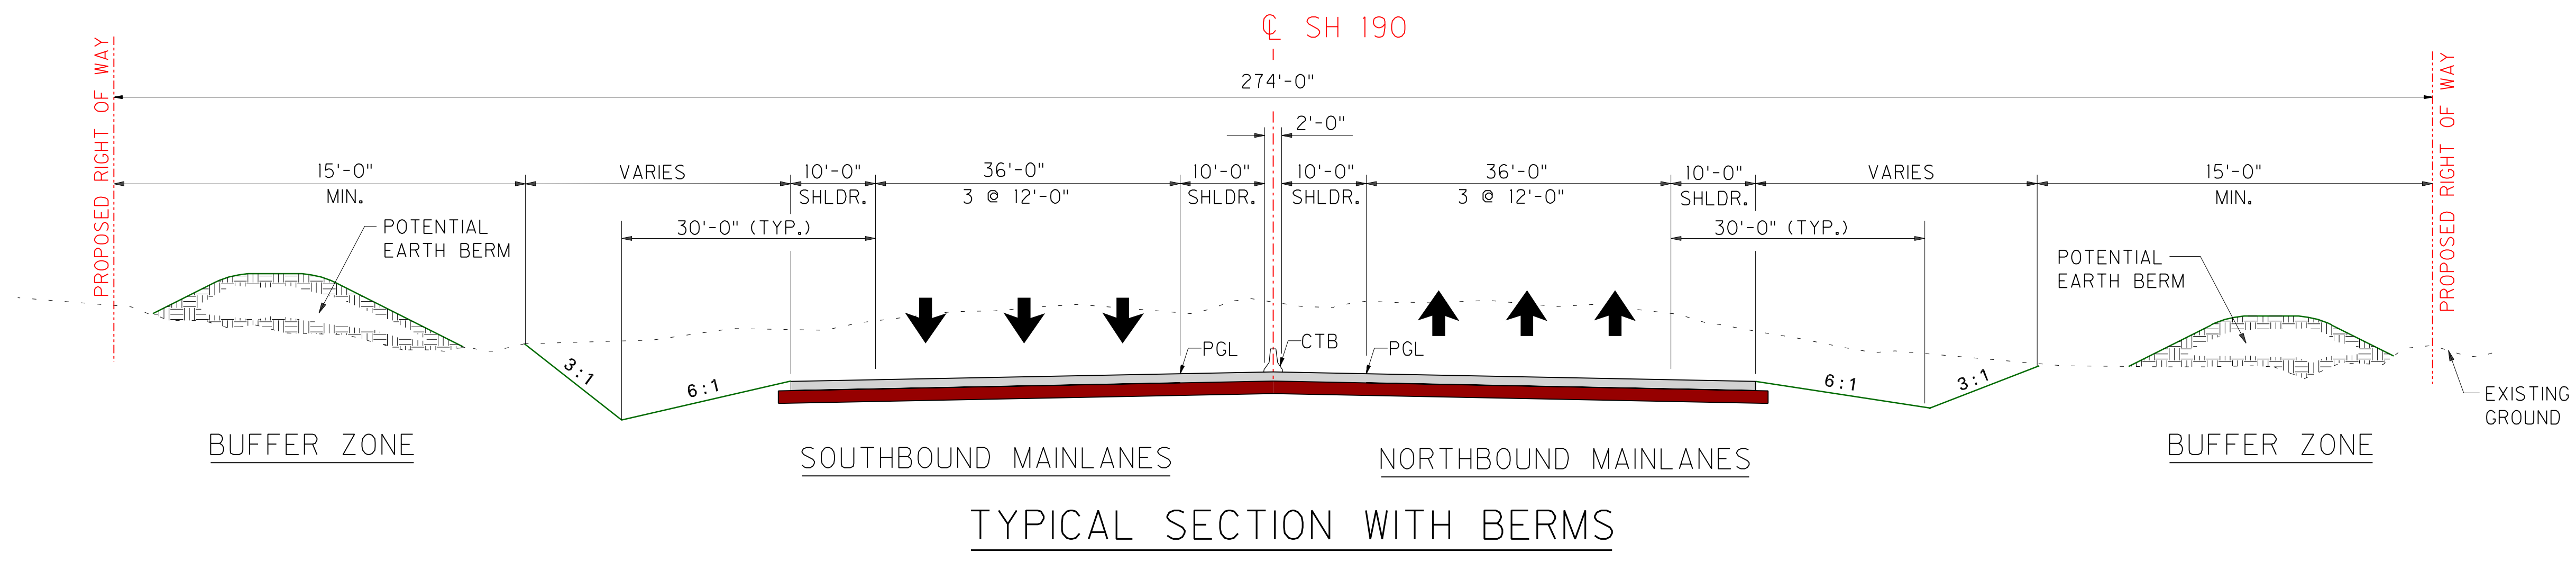

TYPICAL SECTION WITH BERMS

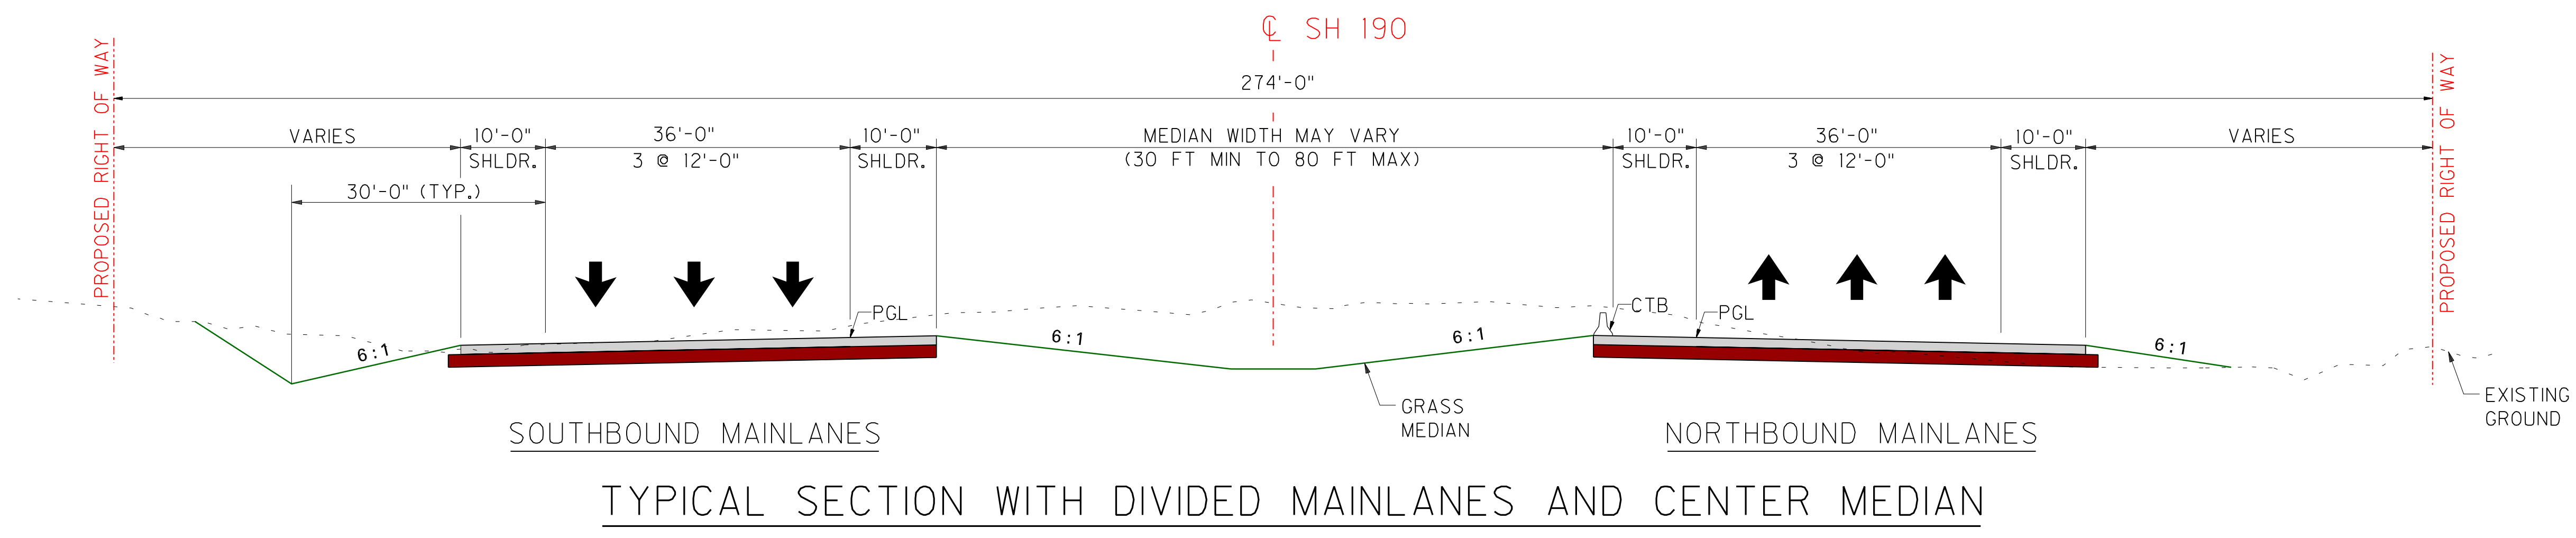

TYPICAL SECTION WITH DIVIDED MAINLANES AND CENTER MEDIAN

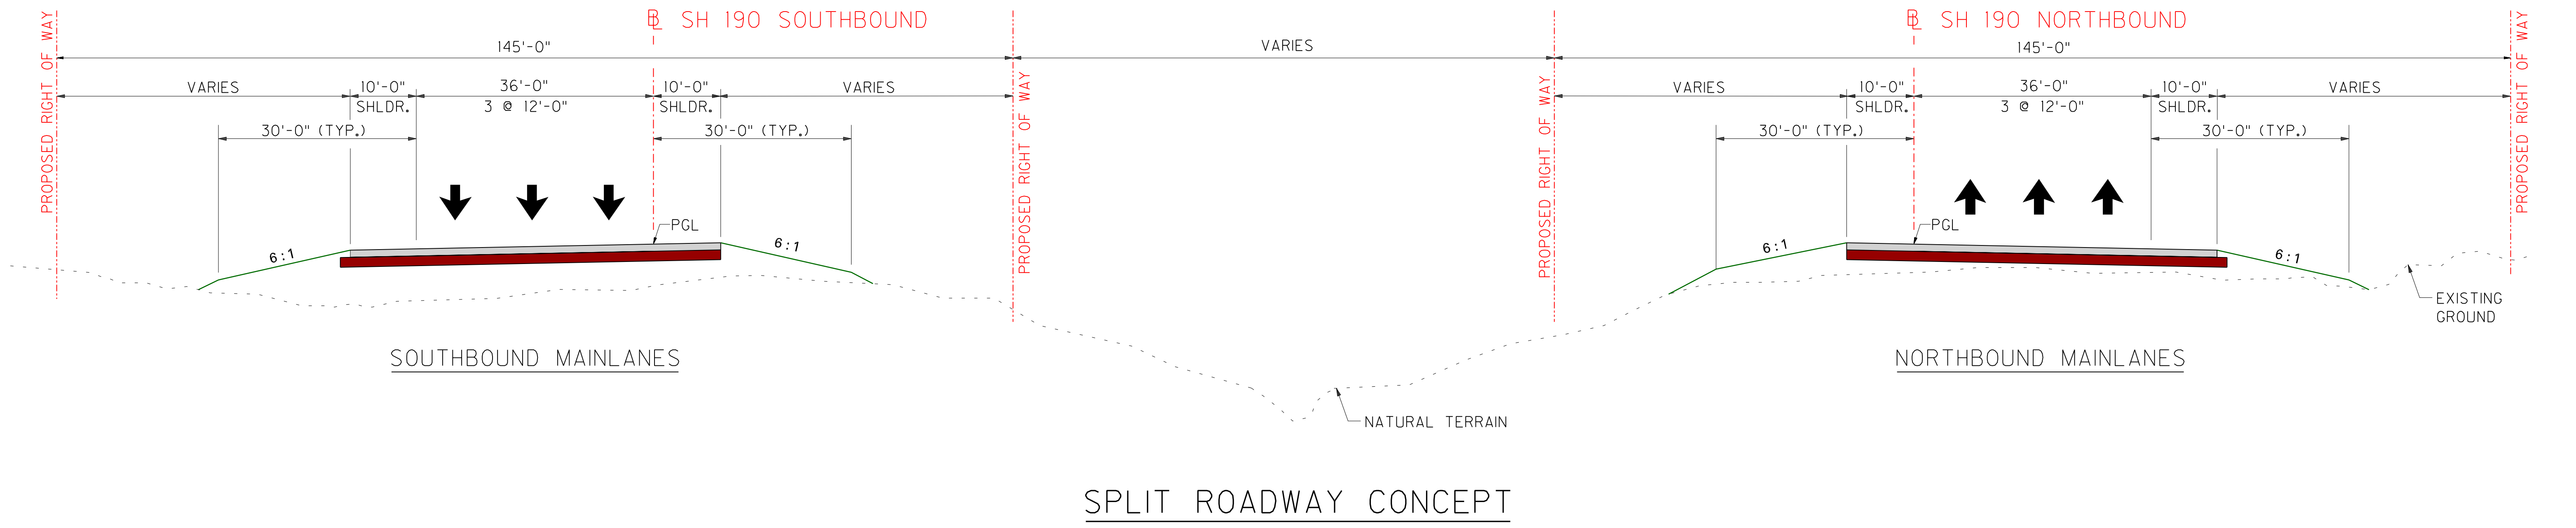

SPLIT ROADWAY CONCEPT

PROPOSED SH 190 TOLLWAY/FREEWAY TYPICAL SECTIONS