

I-45 WIDENING DESIGN SCHEMATIC

NAVARRO COUNTY, TEXAS

PROJECT DESCRIPTION: ADD A MAINLANE TO I-45 IN THE CENTER MEDIAN IN EACH DIRECTION, AND RECONSTRUCT THE INTERCHANGES AT SH 14, BUSINESS 45 SOUTH AND BUSINESS 45 NORTH. THE EXISTING FRONTAGE ROADS AND RAMP TO REMAIN EXCEPT AS INDICATED IN THE INTERCHANGING AREAS. CITIES ALONG THE PROJECT LIMITS: CORSCANA, MUSTANG, ANGUS, RICHARD AND STREETMAN

DATE: APRIL 2015



CSJ: 0166-01-049	SOUTH OF FM 246 TO SOUTH OF SH 14	(6.77 MILES)
CSJ: 0093-01-098	SOUTH OF SH 14 TO NORTH OF FM 739	(6.73 MILES)
CSJ: 0093-01-096	SOUTH OF BI 45F TO NORTH OF BUS 287	(2.42 MILES)
CSJ: 0093-06-101	NORTH OF BUS 287 TO NORTH BUSINESS 45	(5.22 MILES)
TOTAL PROJECT LENGTH		21.14 MILES

INDEX OF SHEETS

ROLL 1 OF 14:	PLAN & PROFILE VIEW STA. 1282+50.05 TO STA. 1356+00
ROLL 2 OF 14:	PLAN & PROFILE VIEW STA. 1356+00 TO STA. 1471+00
ROLL 3 OF 14:	PLAN & PROFILE VIEW STA. 1471+00 TO STA. 1576+00
ROLL 4 OF 14:	PLAN & PROFILE VIEW STA. 1576+00 TO STA. 1681+00
ROLL 5 OF 14:	PLAN & PROFILE VIEW STA. 1681+00 TO STA. 1786+00
ROLL 6 OF 14:	PLAN & PROFILE VIEW STA. 1786+00 TO STA. 1891+00
ROLL 7 OF 14:	PLAN & PROFILE VIEW STA. 1891+00 TO STA. 1996+00
ROLL 8 OF 14:	PLAN & PROFILE VIEW STA. 1996+00 TO STA. 2101+00
ROLL 9 OF 14:	PLAN & PROFILE VIEW STA. 2101+00 TO STA. 2206+00
ROLL 10 OF 14:	PLAN & PROFILE VIEW STA. 2206+00 TO STA. 2311+00
ROLL 11 OF 14:	PLAN & PROFILE VIEW STA. 2311+00 TO STA. 2416+00
ROLL 12 OF 14:	PLAN & PROFILE VIEW STA. 2416+00 TO STA. 2494+05.18
ROLL 13 OF 14:	PROFILE VIEW INTERCHANGES
ROLL 14 OF 14:	PROFILE VIEW RAMPS

ROADWAY TYPE	DESIGN SPEED	FUNCTIONAL CLASSIFICATION
MAIN LANES	70 MPH	FC I (INTERSTATE)
DIRECT CONNECTORS	40 MPH	
LOOP RAMP	35 MPH	
FRONTAGE ROADS	40 MPH	
CROSS STREETS	30 MPH	
NOTE: PROJECT USES ROLLING TERRAIN CRITERIA		


ROLL 13 OF 14

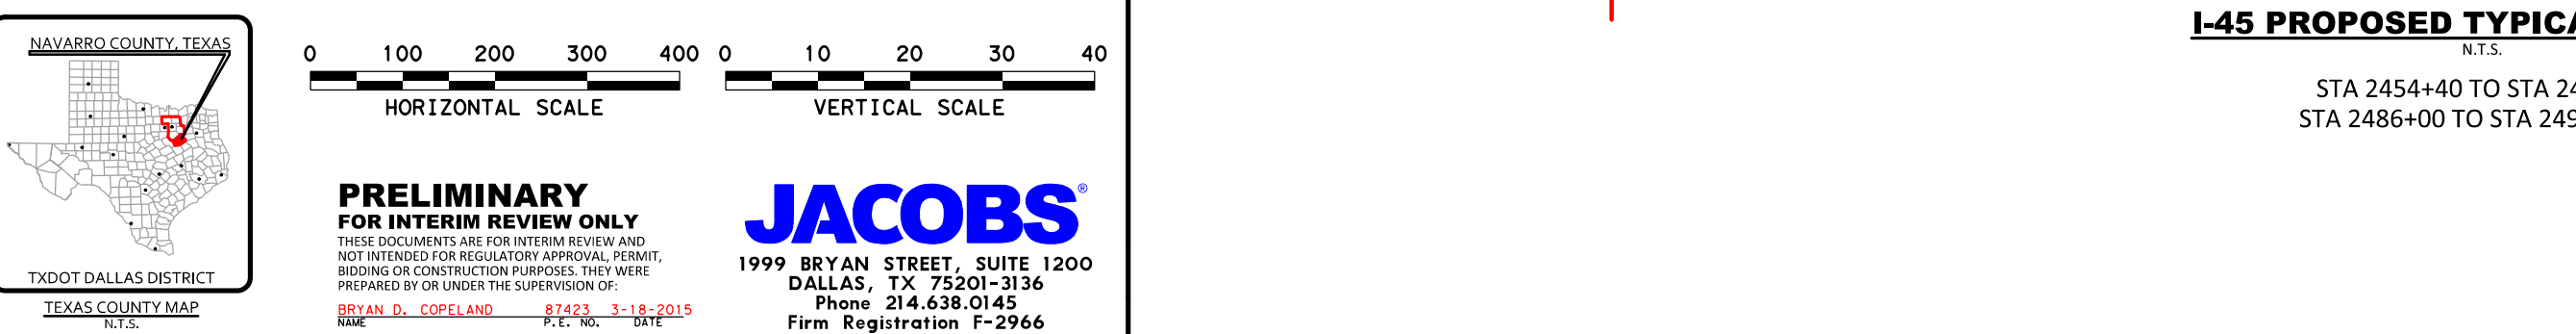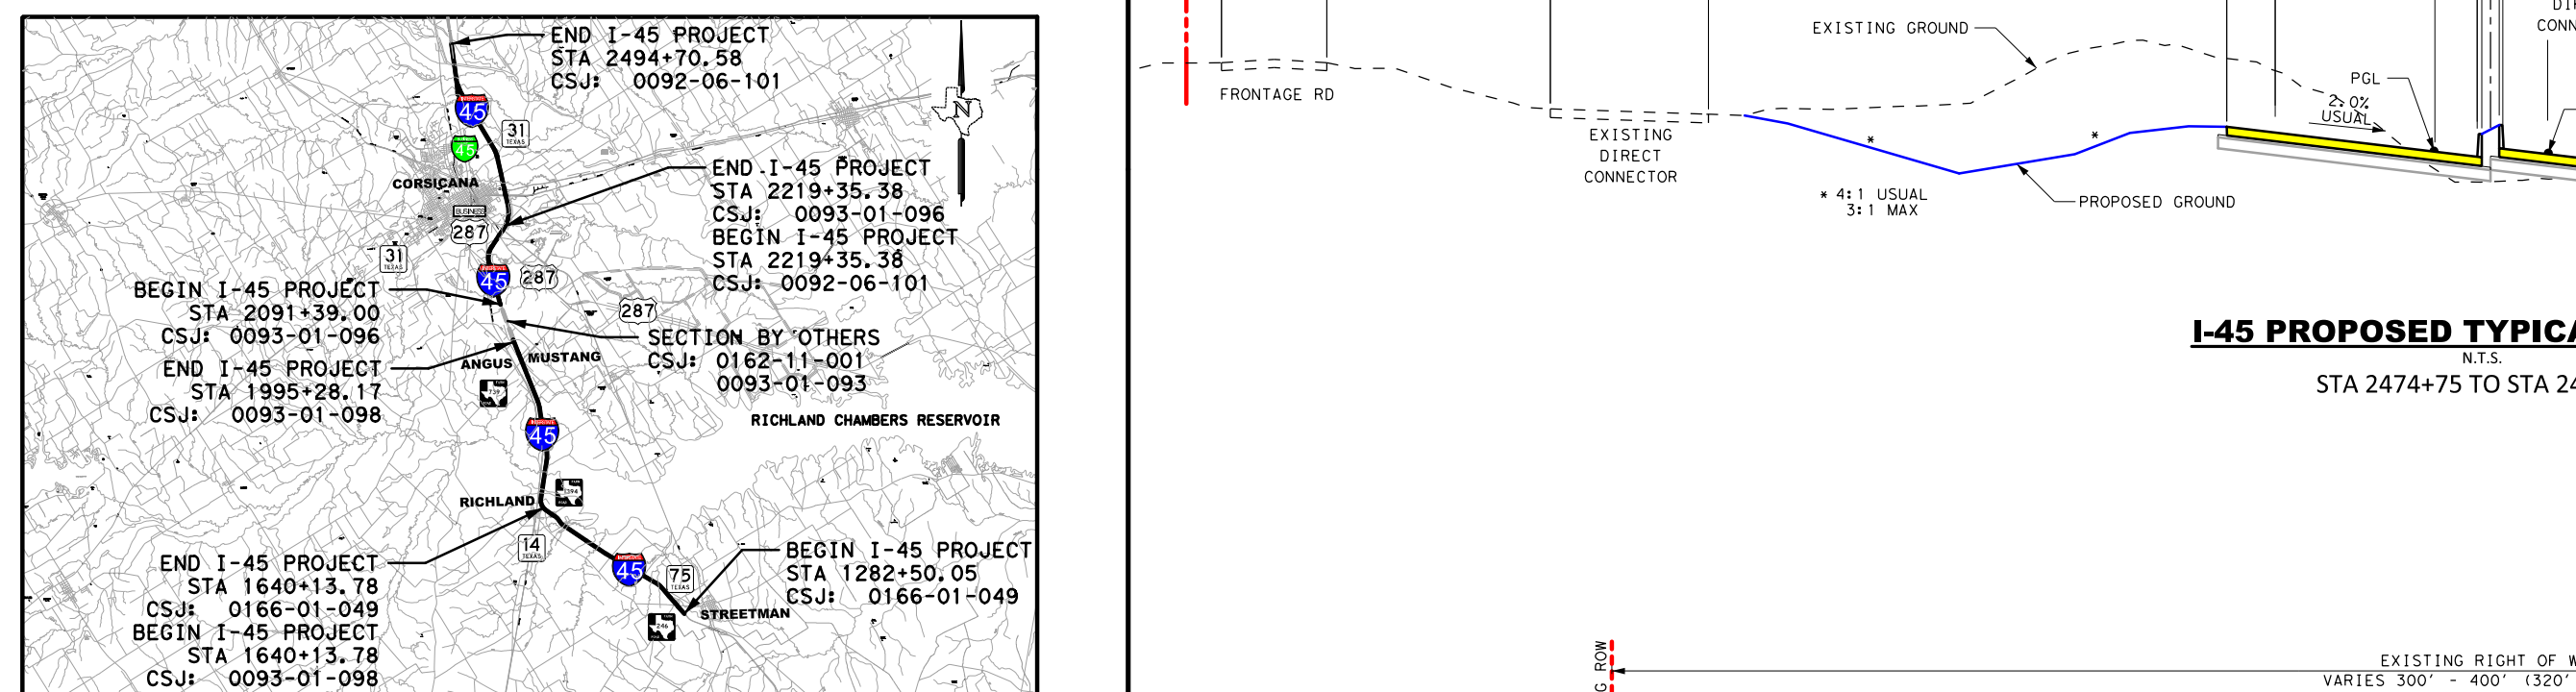

PRELIMINARY FOR INTERIM REVIEW ONLY
NOT TO BE USED FOR CONSTRUCTION PURPOSES. THIS DRAWING IS THE PROPERTY OF JACOBS AND SHALL BE RETURNED TO JACOBS UPON COMPLETION OF THE PROJECT.
JACOBS
1999 BRYAN STREET, SUITE 1100
DALLAS, TX 75201-3136
Phone: 214.750.0136
Firm Registration F-2966


I-45 PROPOSED TYPICAL SECTION

STA 2472+00 TO STA 2474+75
STA 2477+30 TO STA 2486+00

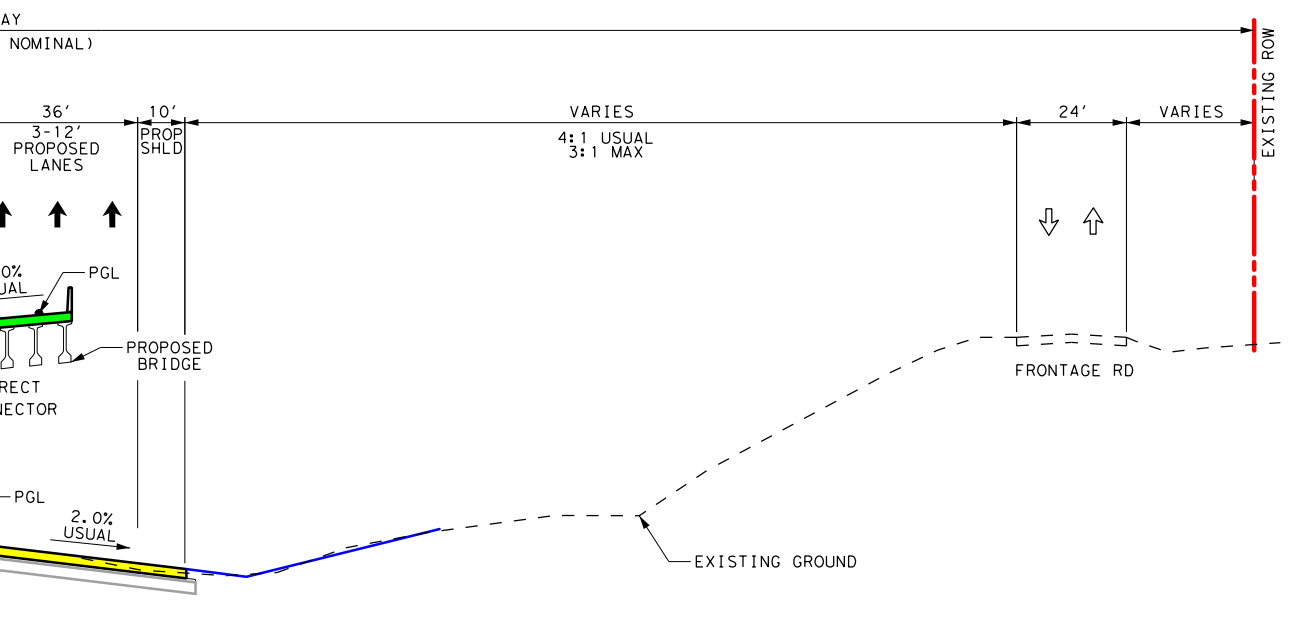

I-45 PROPOSED TYPICAL SECTION


STA 2474+75 TO STA 2477+30

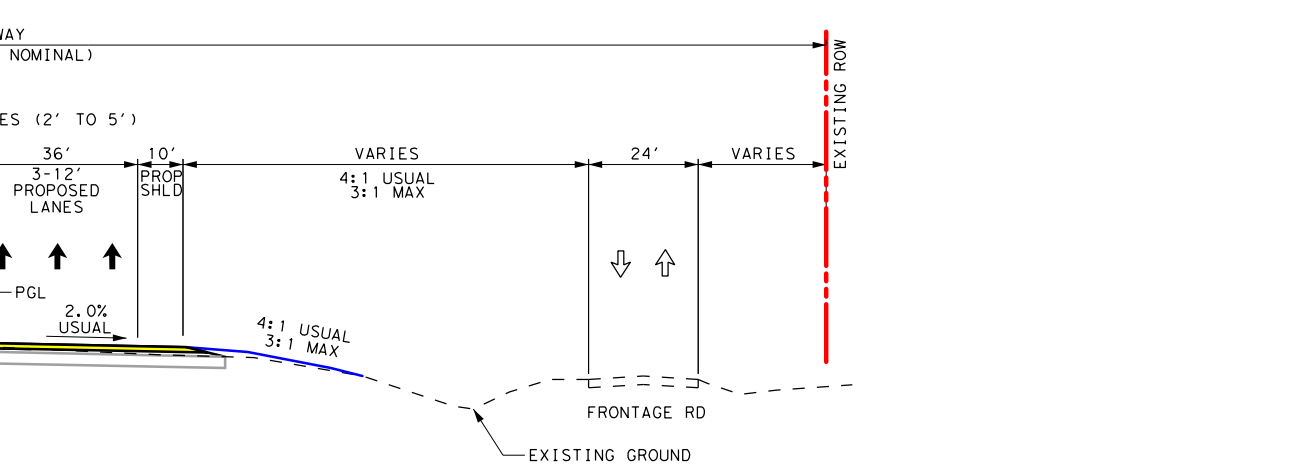


I-45 PROPOSED TYPICAL SECTION

STA 2484+00 TO STA 2472+00
STA 2486+00 TO STA 2494+05.18


DIRECT CONNECTOR (D14N45)
I-45 DC SH 14 TO NB I-45

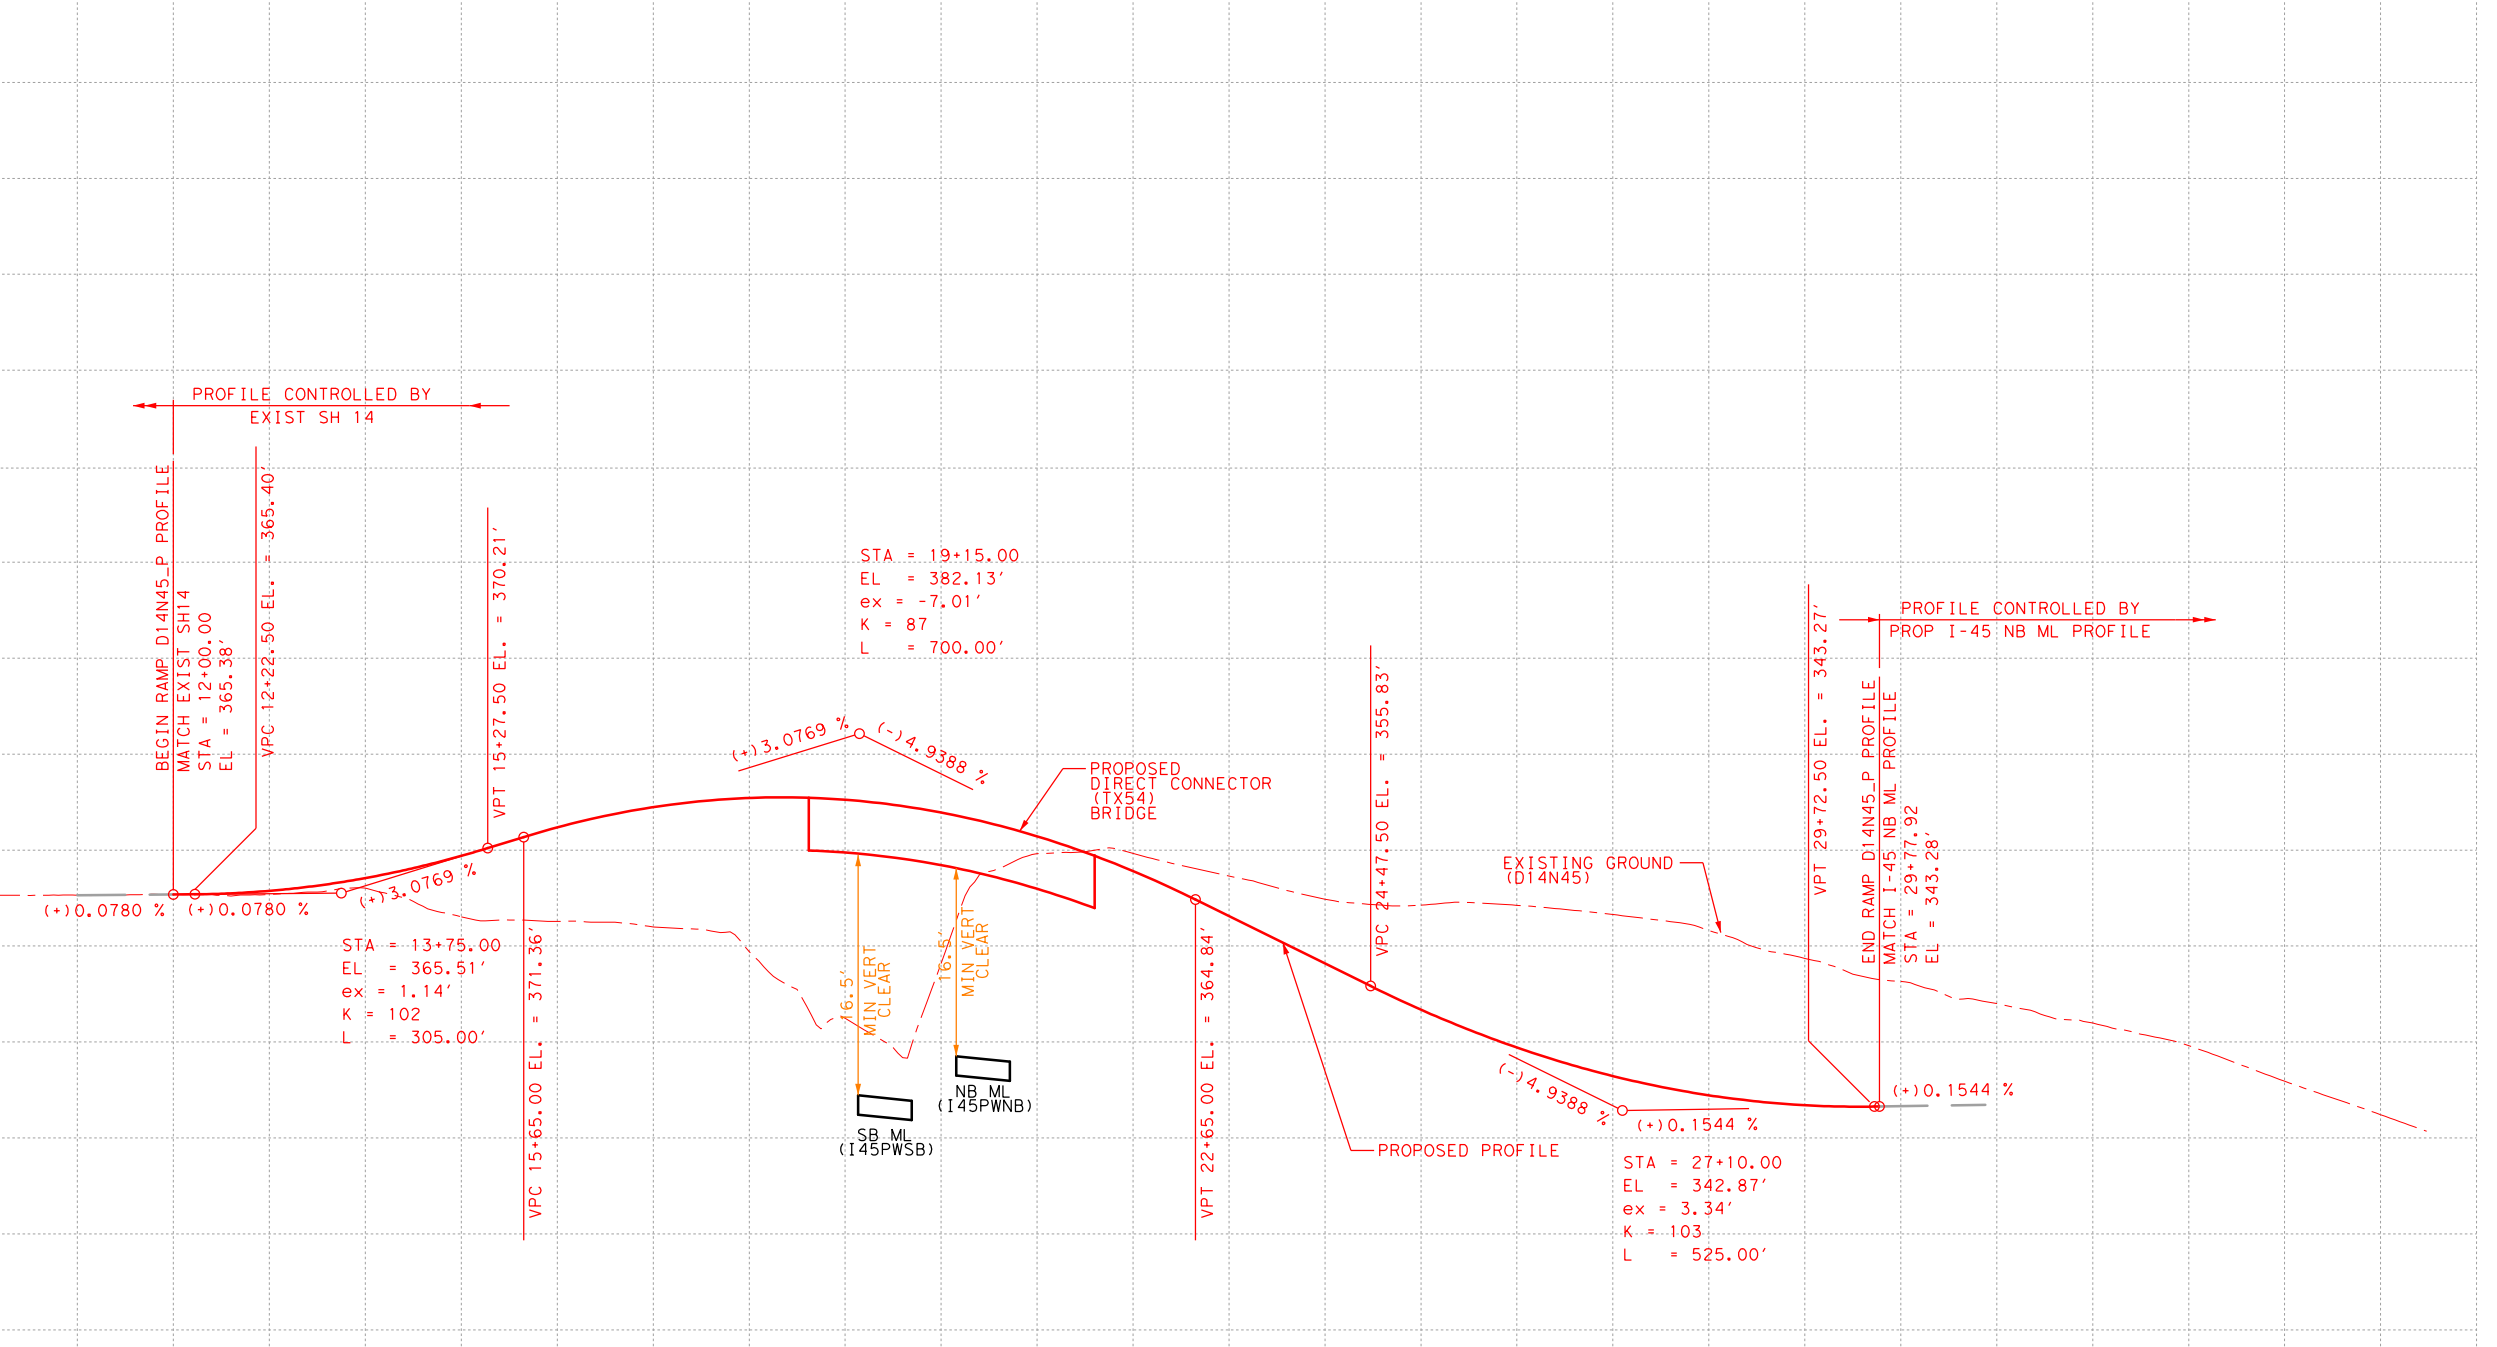


DIRECT CONNECTOR (DN45B45)
I-45 DC NB I-45 to Bus 45

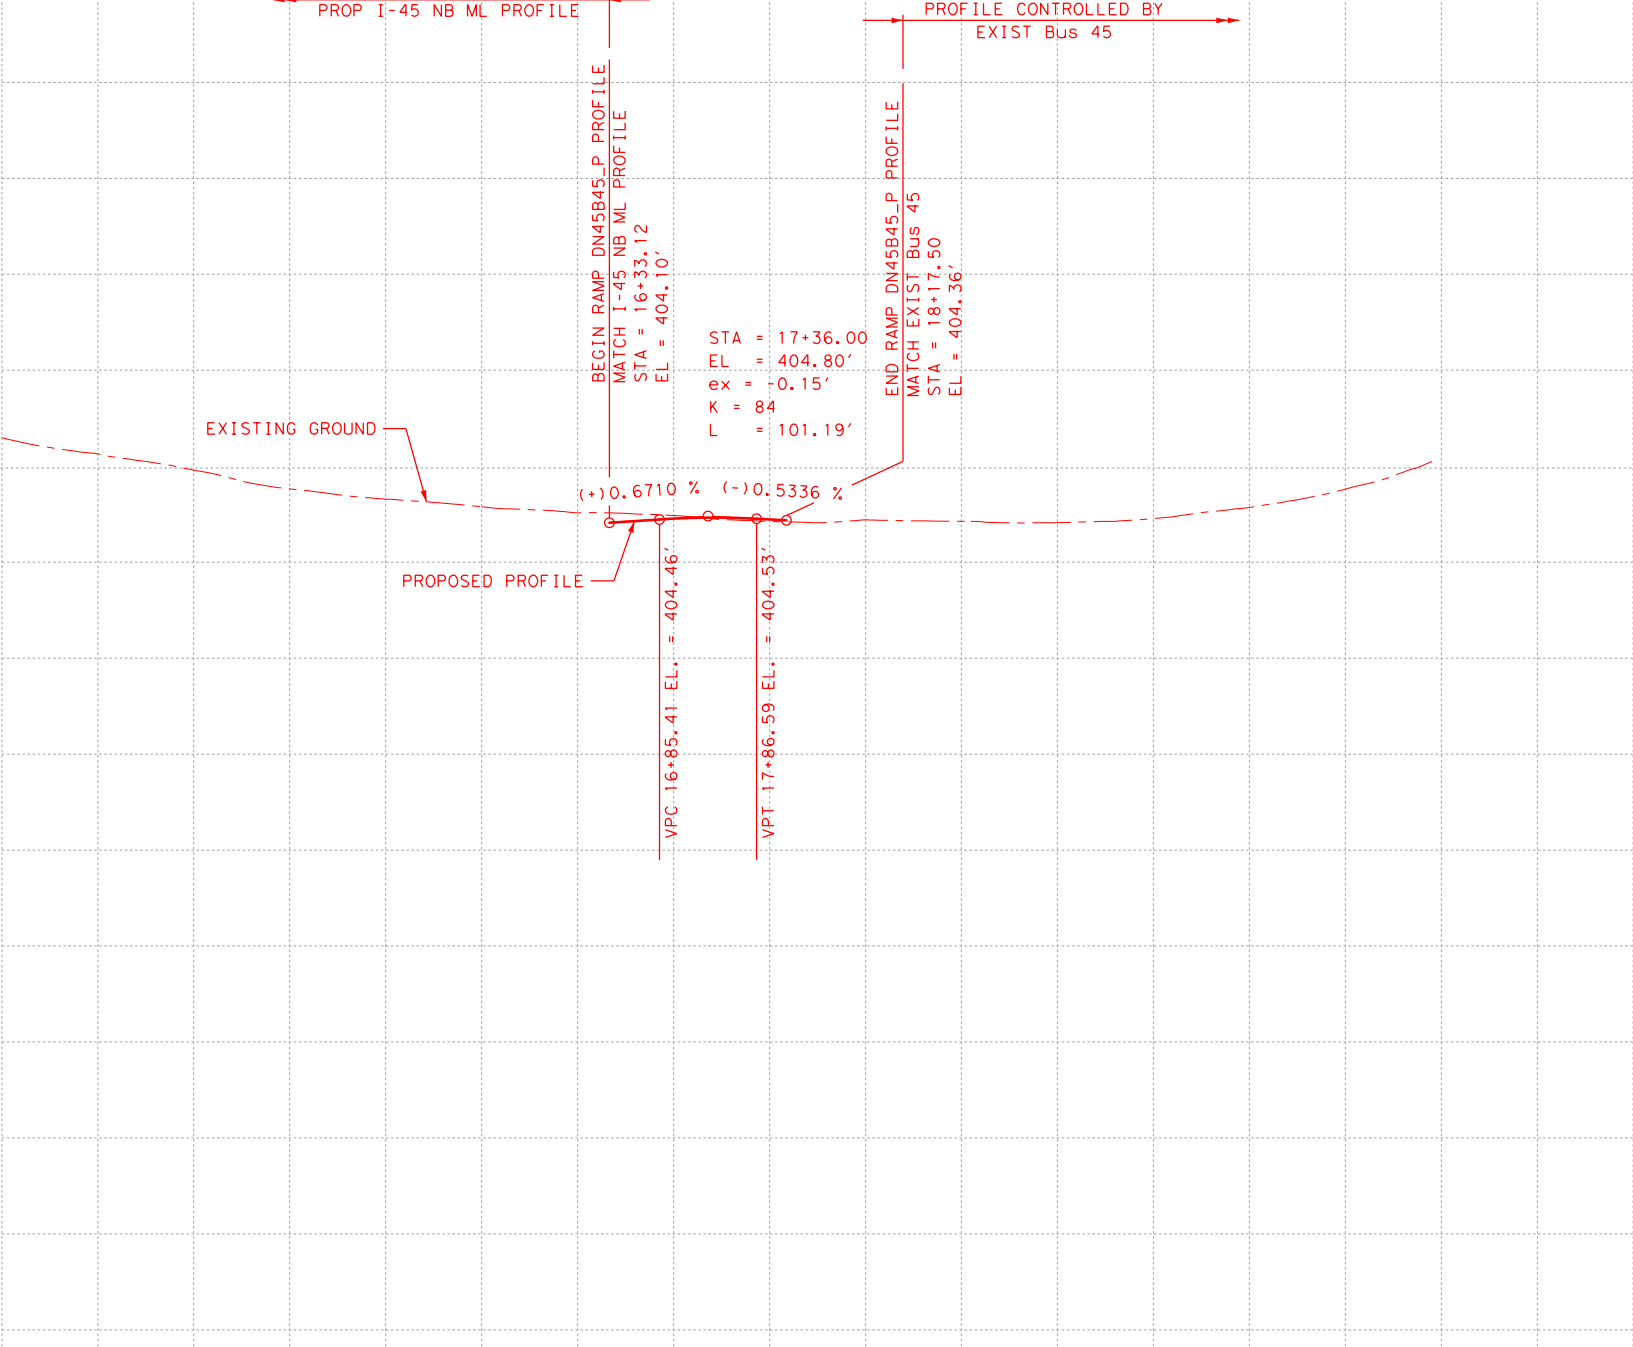


DIRECT CONNECTOR (DB45N45)
I-45 DC Bus 45 to NB I-45

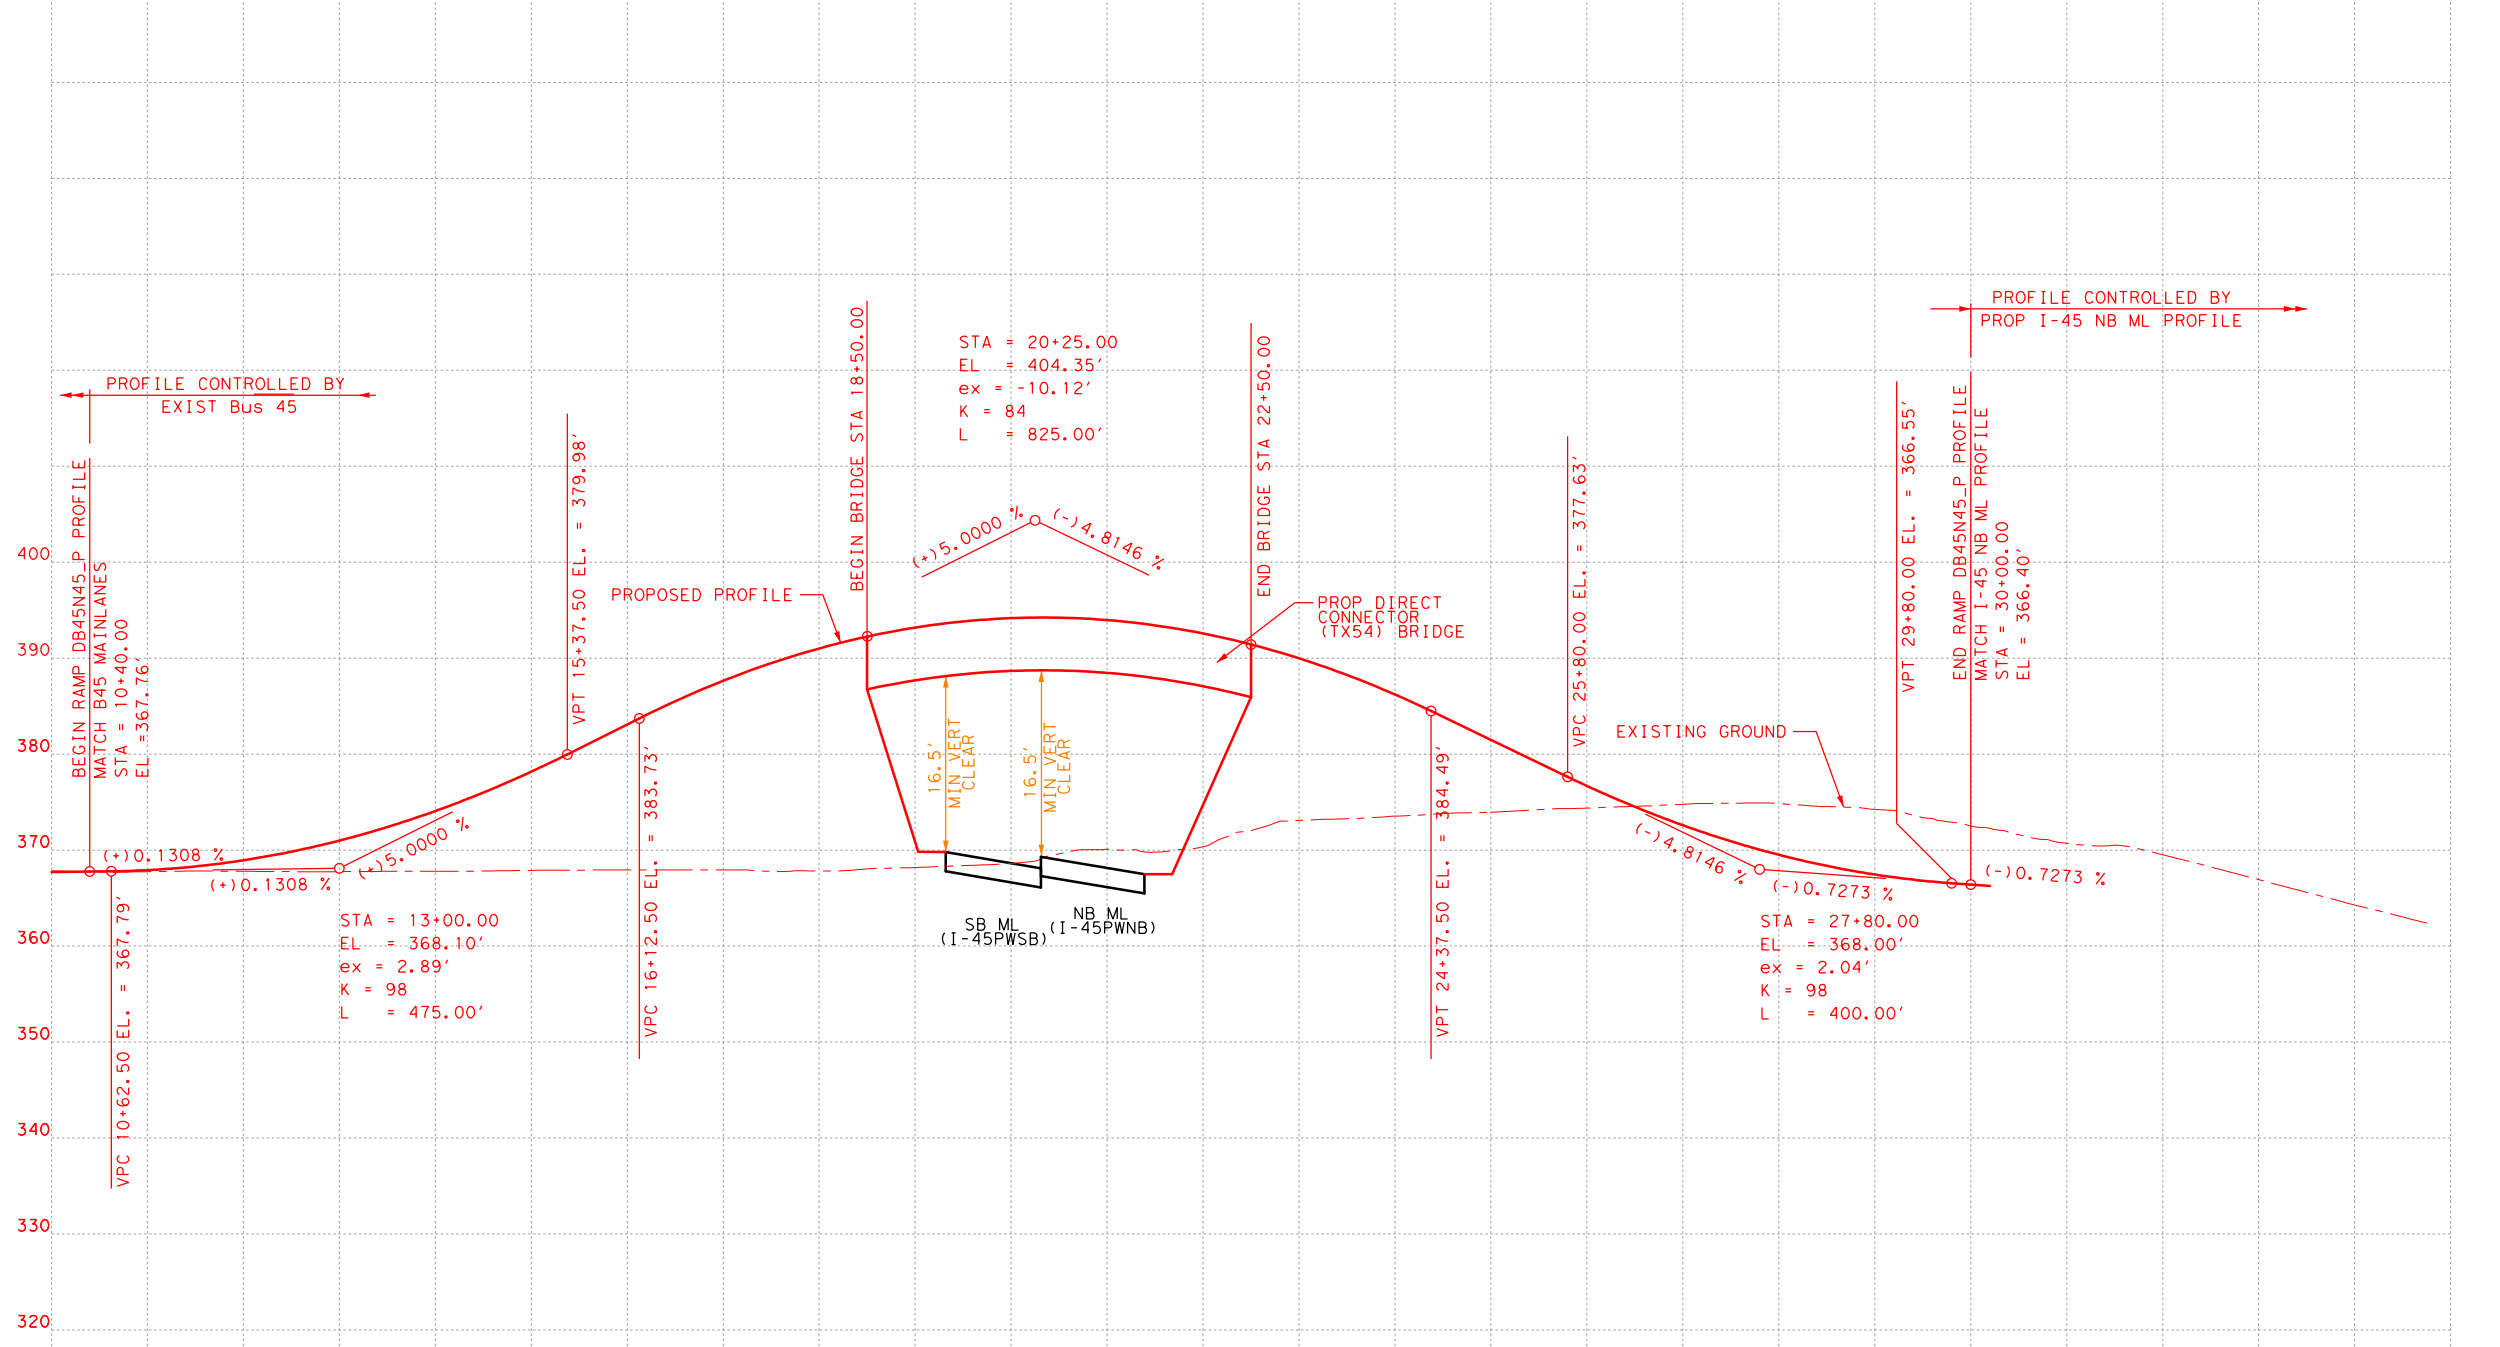

I-45 RAMP (RNBE1)
I-45 Ramp Frontage Rd to NB I-45

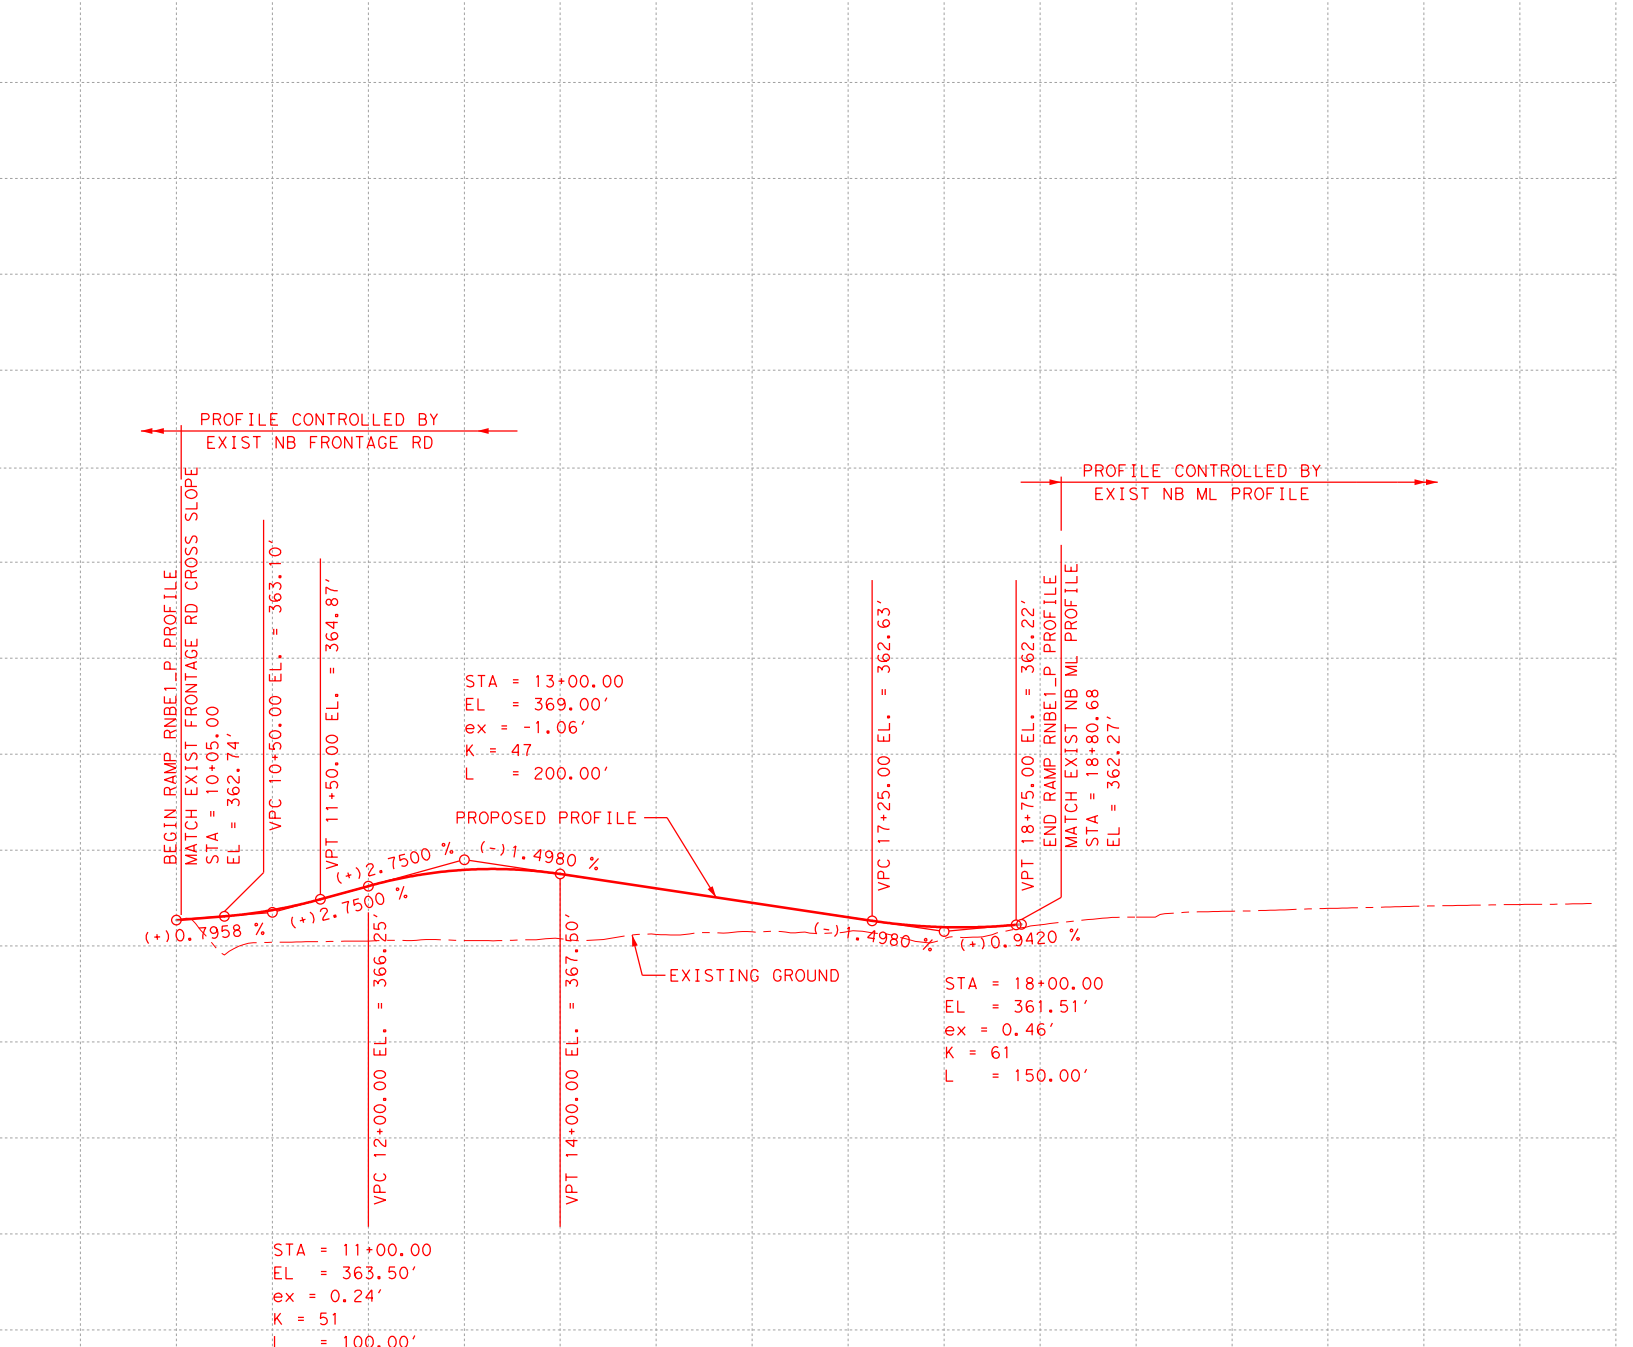

I-45 RAMP (RSBE2)
I-45 Ramp SB Frontage Rd to SB I-45

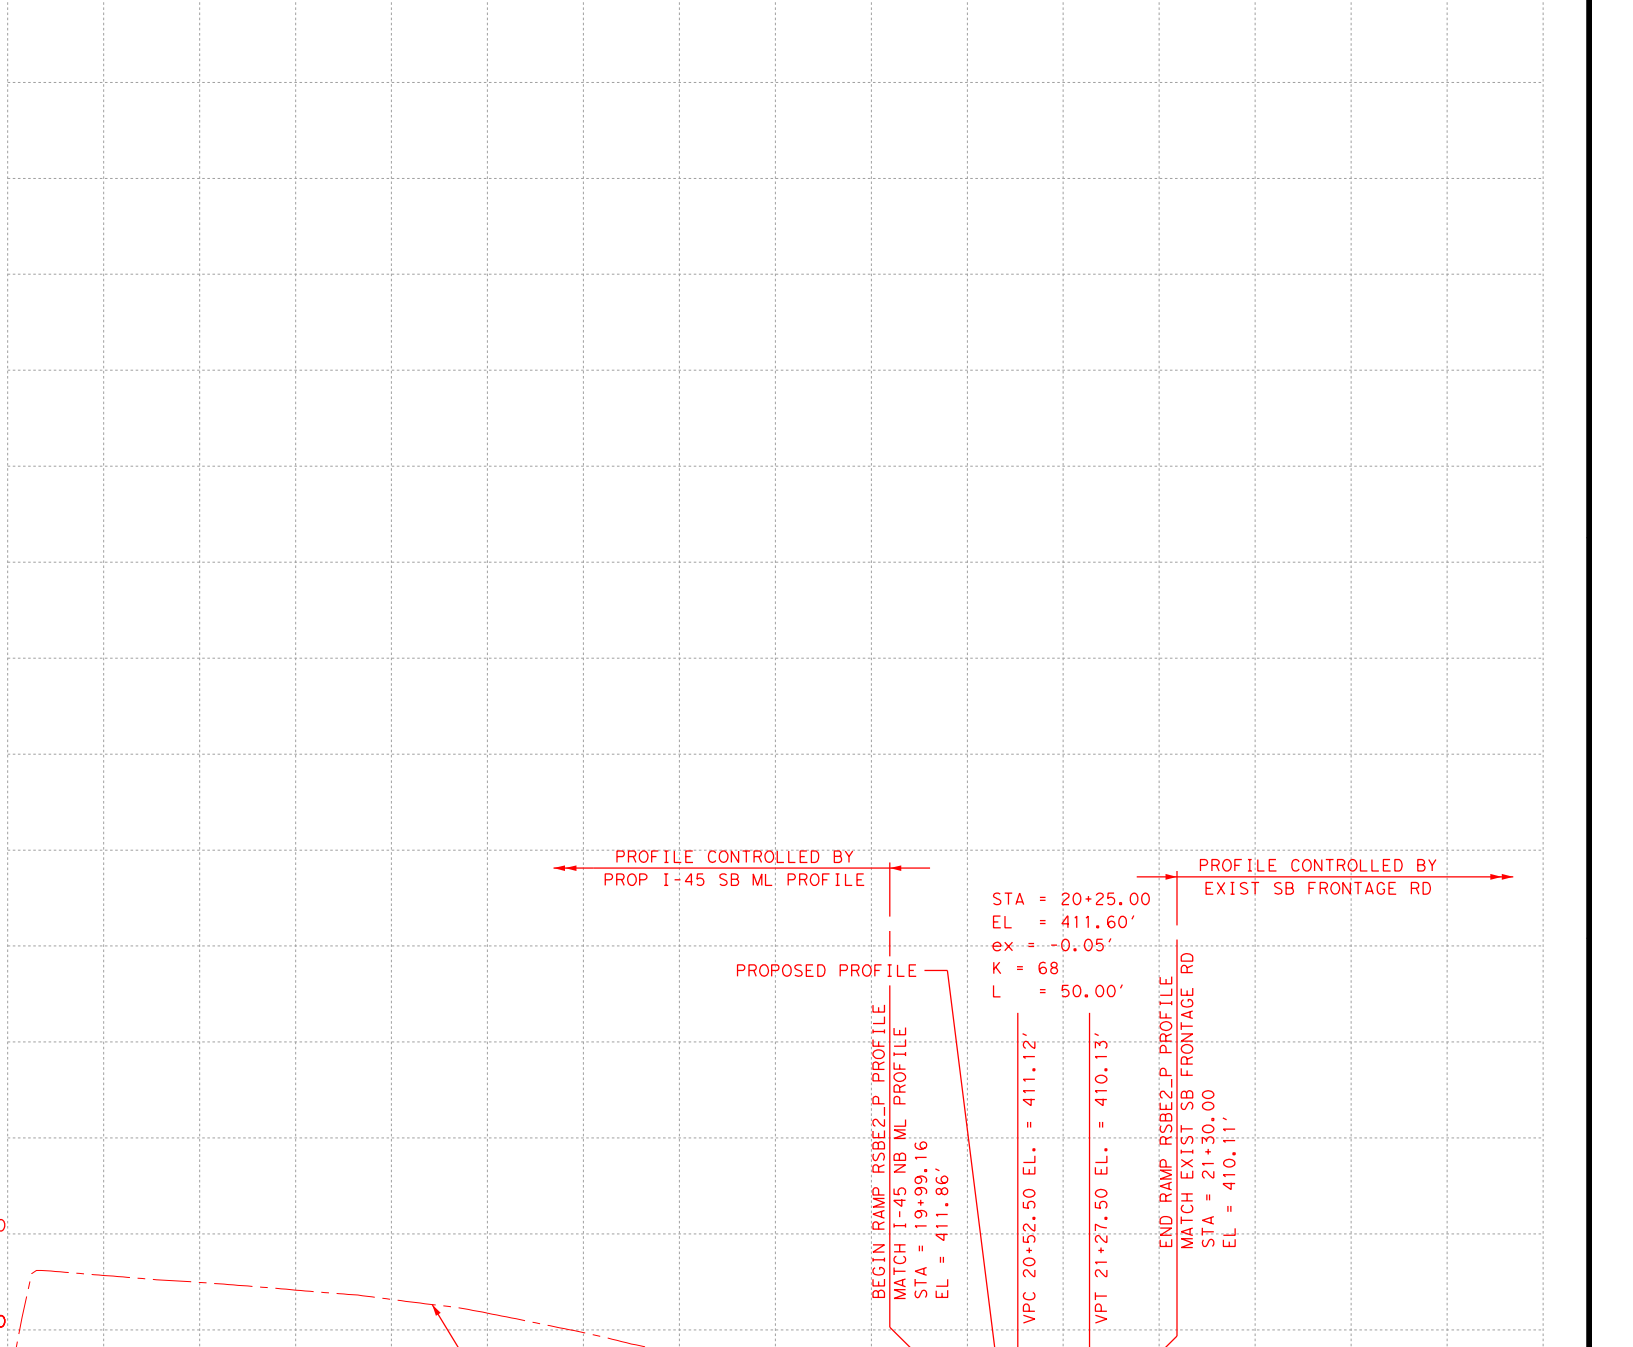

I-45 WIDENING DESIGN SCHEMATIC

NAVARRO COUNTY, TEXAS

PROJECT DESCRIPTION: ADD A MAINLANE TO I-45 IN THE CENTER MEDIAN IN EACH DIRECTION, AND RECONSTRUCT THE INTERCHANGES AT SH 14, BUSINESS 45 SOUTH AND BUSINESS 45 NORTH. THE EXISTING FRONTAGE ROADS AND RAMP TO REMAIN EXCEPT AS INDICATED IN THE INTERCHANGING AREAS. CITIES ALONG THE PROJECT LIMITS: CORSCANA, MUSTANG, ANGUS, RICHARD AND STREETMAN

DATE: APRIL 2015




CSJ: 0166-01-049	SOUTH OF FM 246 TO SOUTH OF SH 14	(6.77 MILES)
CSJ: 0093-01-098	SOUTH OF SH 14 TO NORTH OF FM 739	(6.73 MILES)
CSJ: 0093-01-096	SOUTH OF BI 45F TO NORTH OF BUS 287	(2.42 MILES)
CSJ: 0093-06-101	NORTH OF BUS 287 TO NORTH BUSINESS 45	(5.22 MILES)
TOTAL PROJECT LENGTH		21.14 MILES

INDEX OF SHEETS

ROLL 1 OF 14:	PLAN & PROFILE VIEW STA. 1282+50.05 TO STA. 1356+00
ROLL 2 OF 14:	PLAN & PROFILE VIEW STA. 1356+00 TO STA. 1471+00
ROLL 3 OF 14:	PLAN & PROFILE VIEW STA. 1471+00 TO STA. 1576+00
ROLL 4 OF 14:	PLAN & PROFILE VIEW STA. 1576+00 TO STA. 1681+00
ROLL 5 OF 14:	PLAN & PROFILE VIEW STA. 1681+00 TO STA. 1786+00
ROLL 6 OF 14:	PLAN & PROFILE VIEW STA. 1786+00 TO STA. 1891+00
ROLL 7 OF 14:	PLAN & PROFILE VIEW STA. 1891+00 TO STA. 1996+00
ROLL 8 OF 14:	PLAN & PROFILE VIEW STA. 1996+00 TO STA. 2101+00
ROLL 9 OF 14:	PLAN & PROFILE VIEW STA. 2101+00 TO STA. 2206+00
ROLL 10 OF 14:	PLAN & PROFILE VIEW STA. 2206+00 TO STA. 2311+00
ROLL 11 OF 14:	PLAN & PROFILE VIEW STA. 2311+00 TO STA. 2416+00
ROLL 12 OF 14:	PLAN & PROFILE VIEW STA. 2416+00 TO STA. 2494+05.18
ROLL 13 OF 14:	PROFILE VIEW INTERCHANGES
ROLL 14 OF 14:	PROFILE VIEW RAMPS

ROADWAY TYPE	DESIGN SPEED	FUNCTIONAL CLASSIFICATION
MAIN LANES	70 MPH	FC I (INTERSTATE)
DIRECT CONNECTORS	40 MPH	
LOOP RAMP	35 MPH	
FRONTAGE ROADS	40 MPH	
CROSS STREETS	30 MPH	
NOTE: PROJECT USES ROLLING TERRAIN CRITERIA		

ROLL 13 OF 14

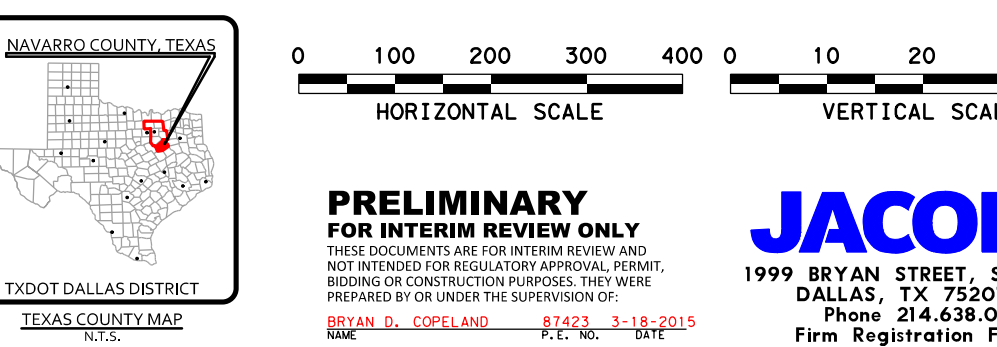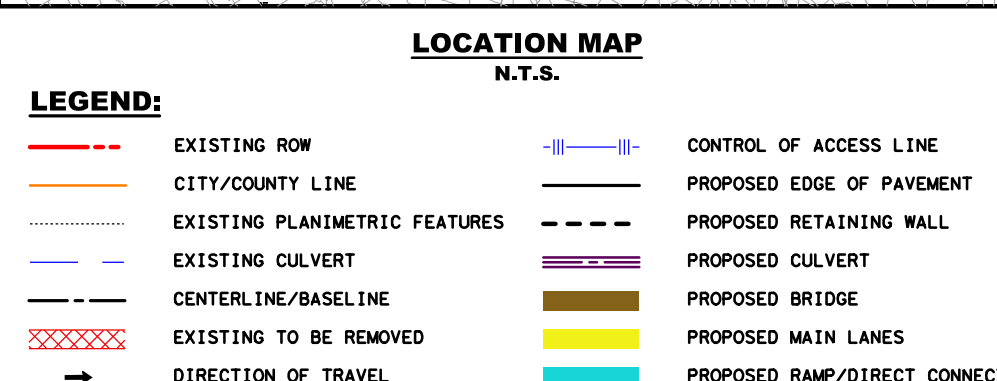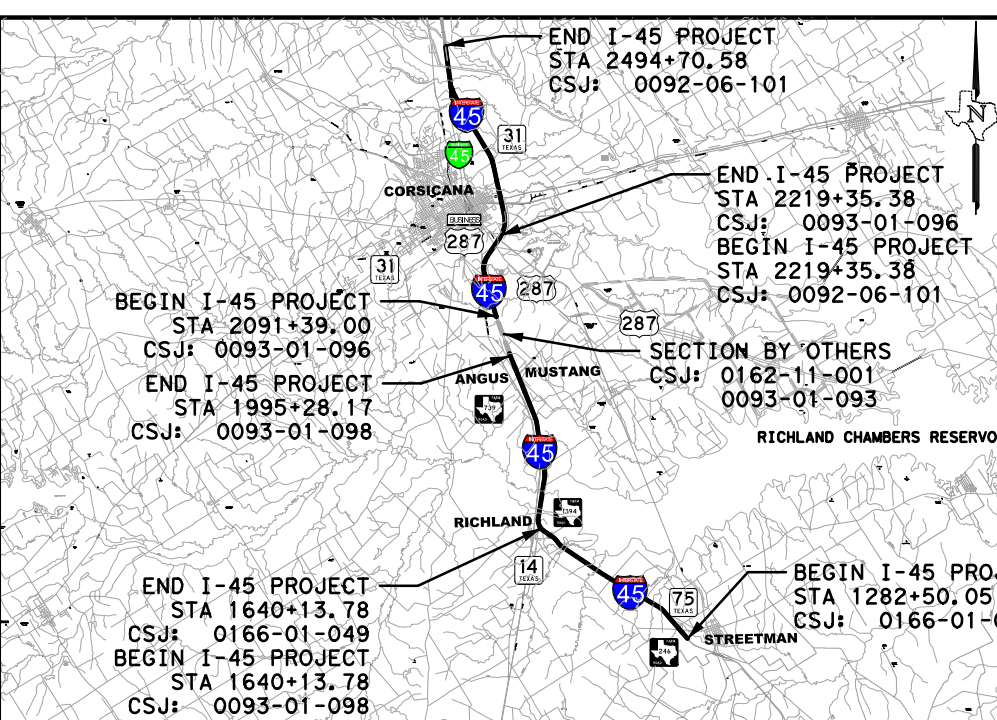

PRELIMINARY FOR INTERIM REVIEW ONLY
NOT TO BE USED FOR CONSTRUCTION PURPOSES. THIS DRAWING IS THE PROPERTY OF JACOBS AND SHALL BE RETURNED TO JACOBS UPON COMPLETION OF THE PROJECT.
JACOBS
1999 BRYAN STREET, SUITE 1100
DALLAS, TX 75201-3136
Phone: 214.750.0136
Firm Registration F-2966