



Typical Sections

PROPOSED TYPICAL SECTIONS

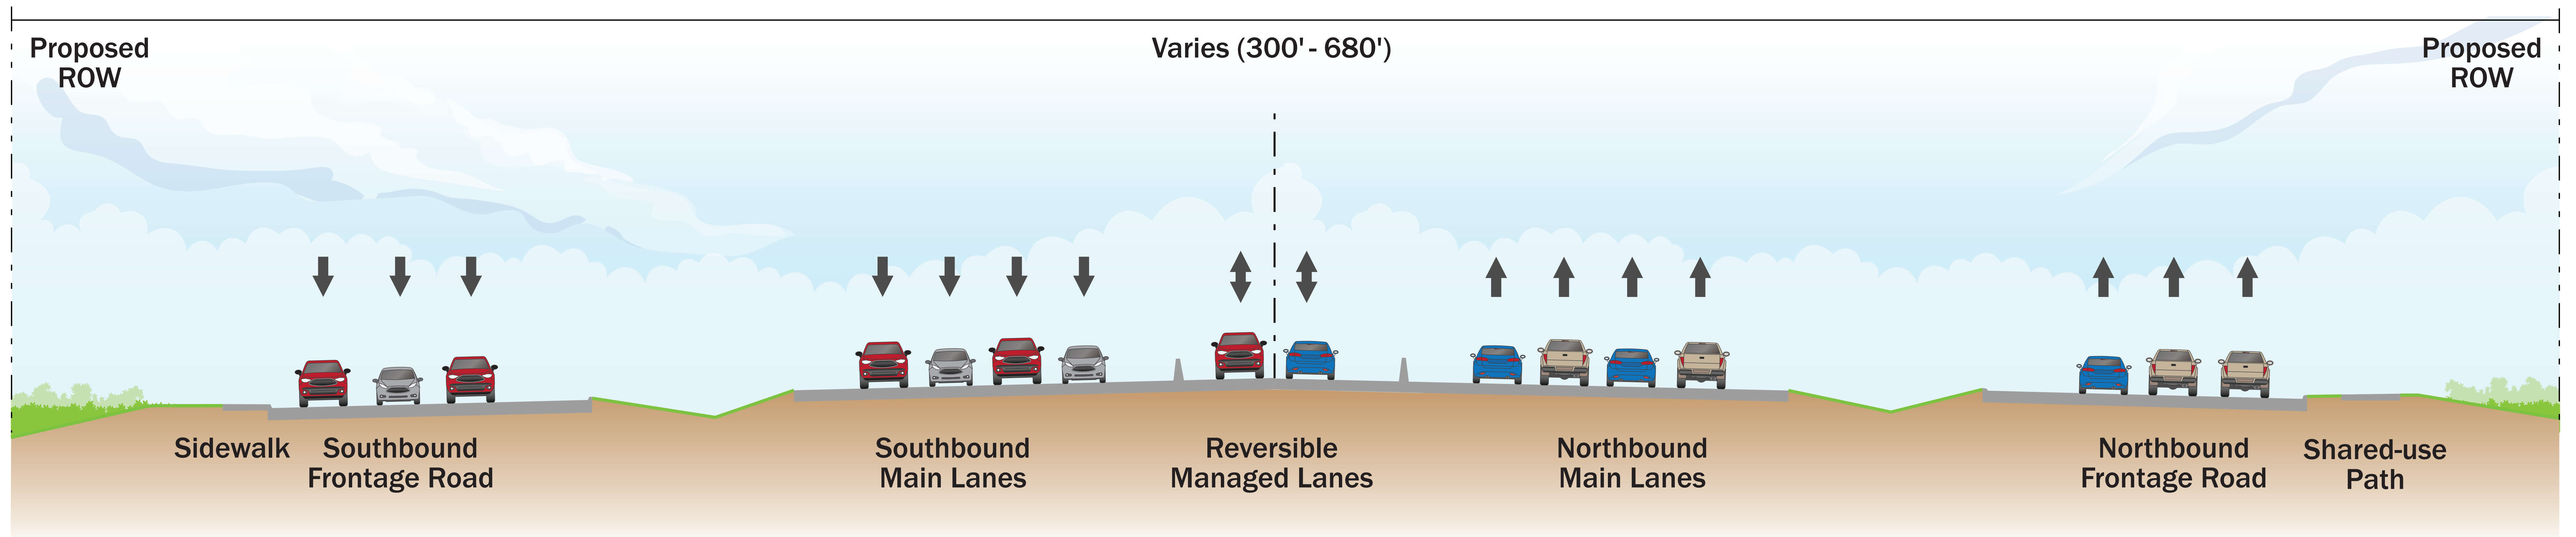

Eight main lanes between Spur 408 and Davis St. and between Singleton Blvd. and south of SH 183

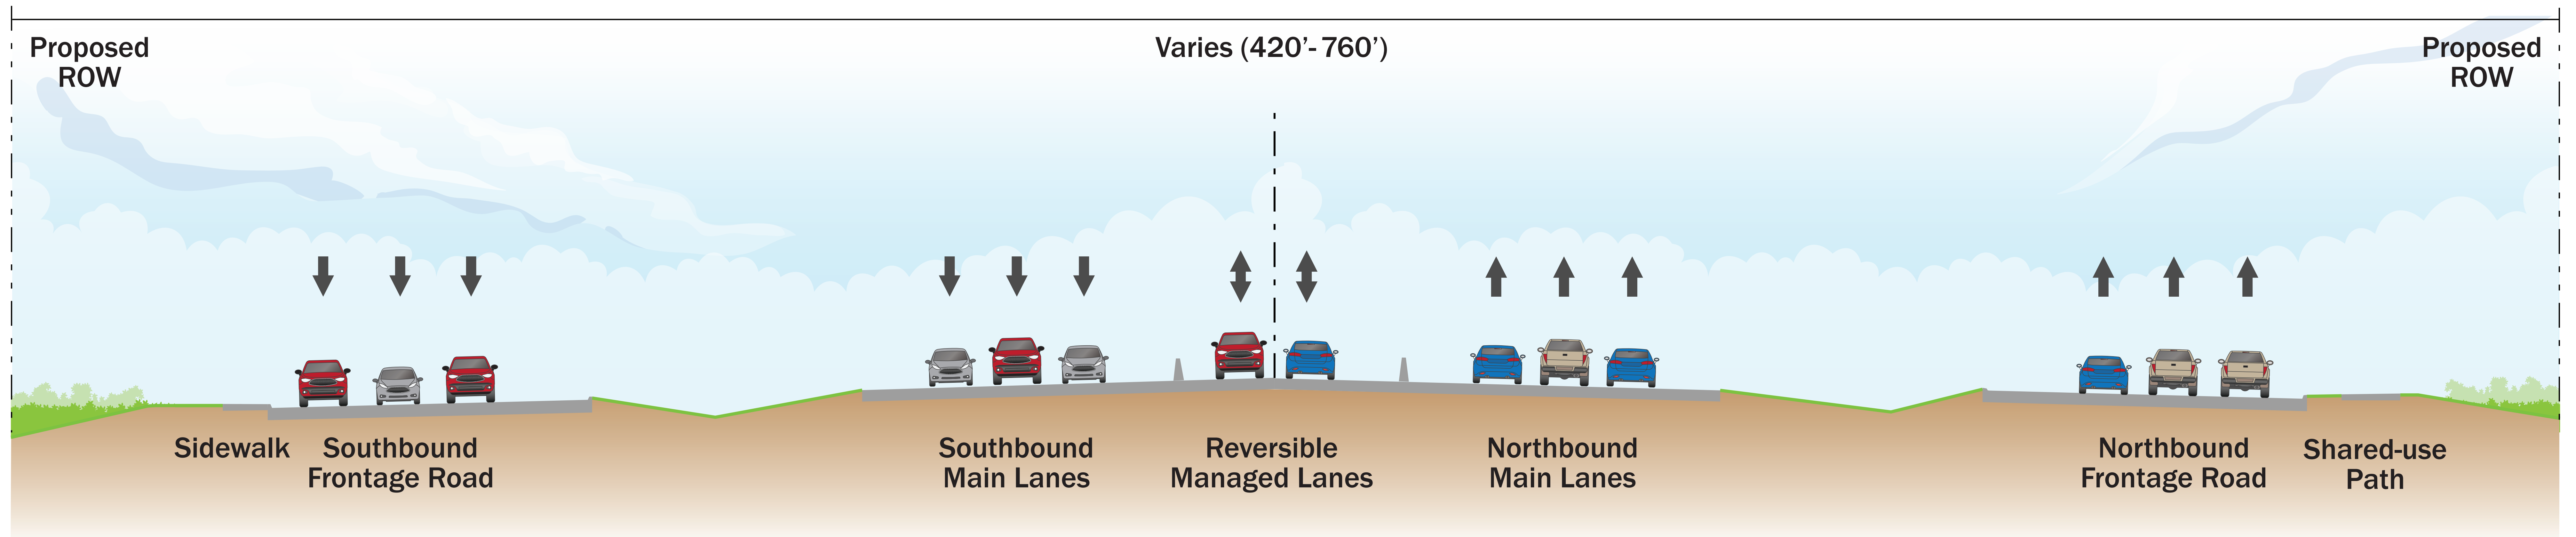

Six main lanes between Davis St. and Singleton Blvd.

Loop 12

From Spur 408 to south of State Highway 183

CSJs: 0581-02-077, 0581-02-146, 0581-02-154

