


PROPOSED R.O.W.
3:1 MAX (CUT SECTION)
EXISTING GRND
3:1 MAX (FILL SECTION)

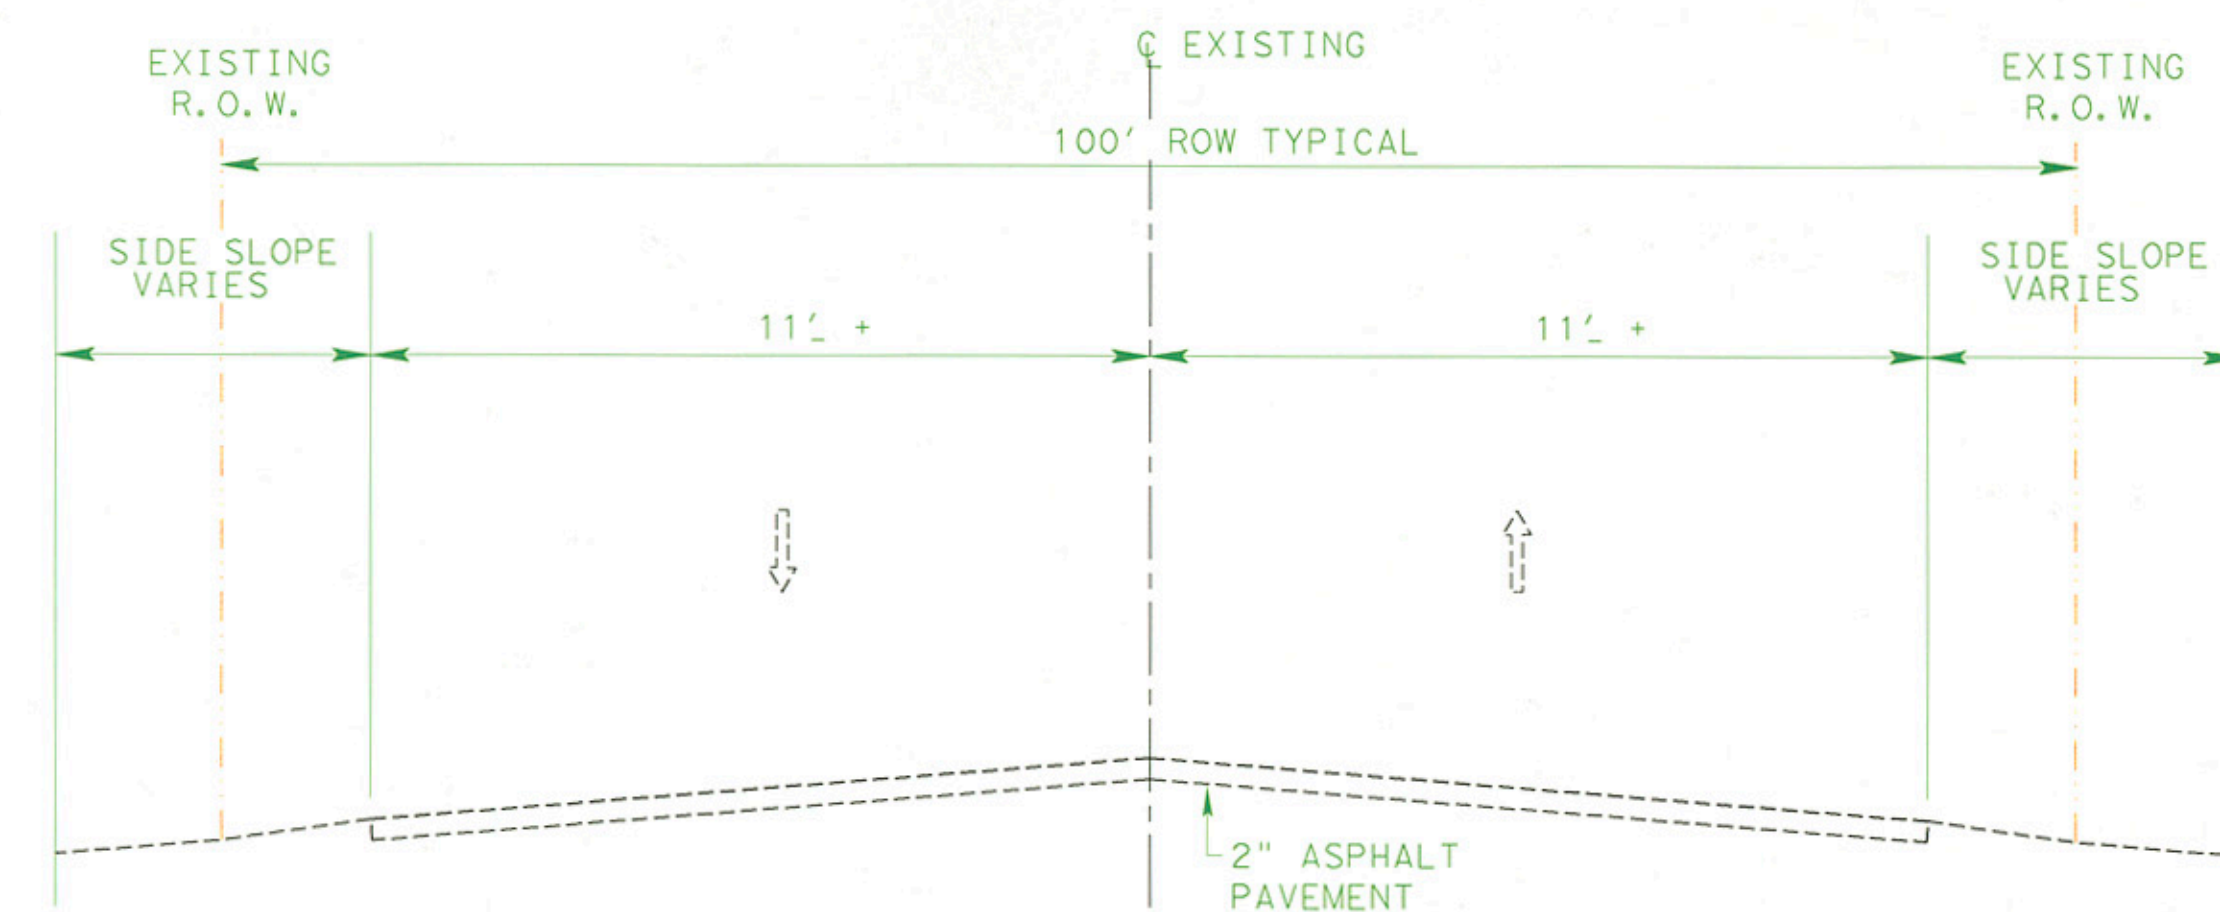

TYPICAL EXISTING ROADWAY SECTION NTS

PROPOSED R.O.W.
7'
3:1
1'
RAIL TYPE 203

PROPOSED R.O.W.
3:1 MAX (CUT SECTION)
EXISTING GRND
3:1 MAX (FILL SECTION)

760.4 ACRES
DALLAS POWER & LIGHT COMPANY
VOL. 1991, PG. 5
D. R. D. C. T.

21.11 AC.
TRACT ONE
DALLAS POWER AND LIGHT COMPANY
VOL. 1813, PG. 620
D. R. D. C. T.

584.605 ACRES
THE UNITED STATES OF AMERICA
VOL. 94164, PG. 02483

80 AC.
DALLAS POWER & LIGHT COMPANY
VOL. 1991, PG. 5
D. R. D. T.