


3-1R-3 At-Grade


I.H. 35E South (U.S. 67 to I.H. 20)

THESE ARE PRELIMINARY DESIGN CONCEPTS
 Subject to change based on further developments
 resulting from public input and technical review.

0 100 200
 SCALE IN FEET

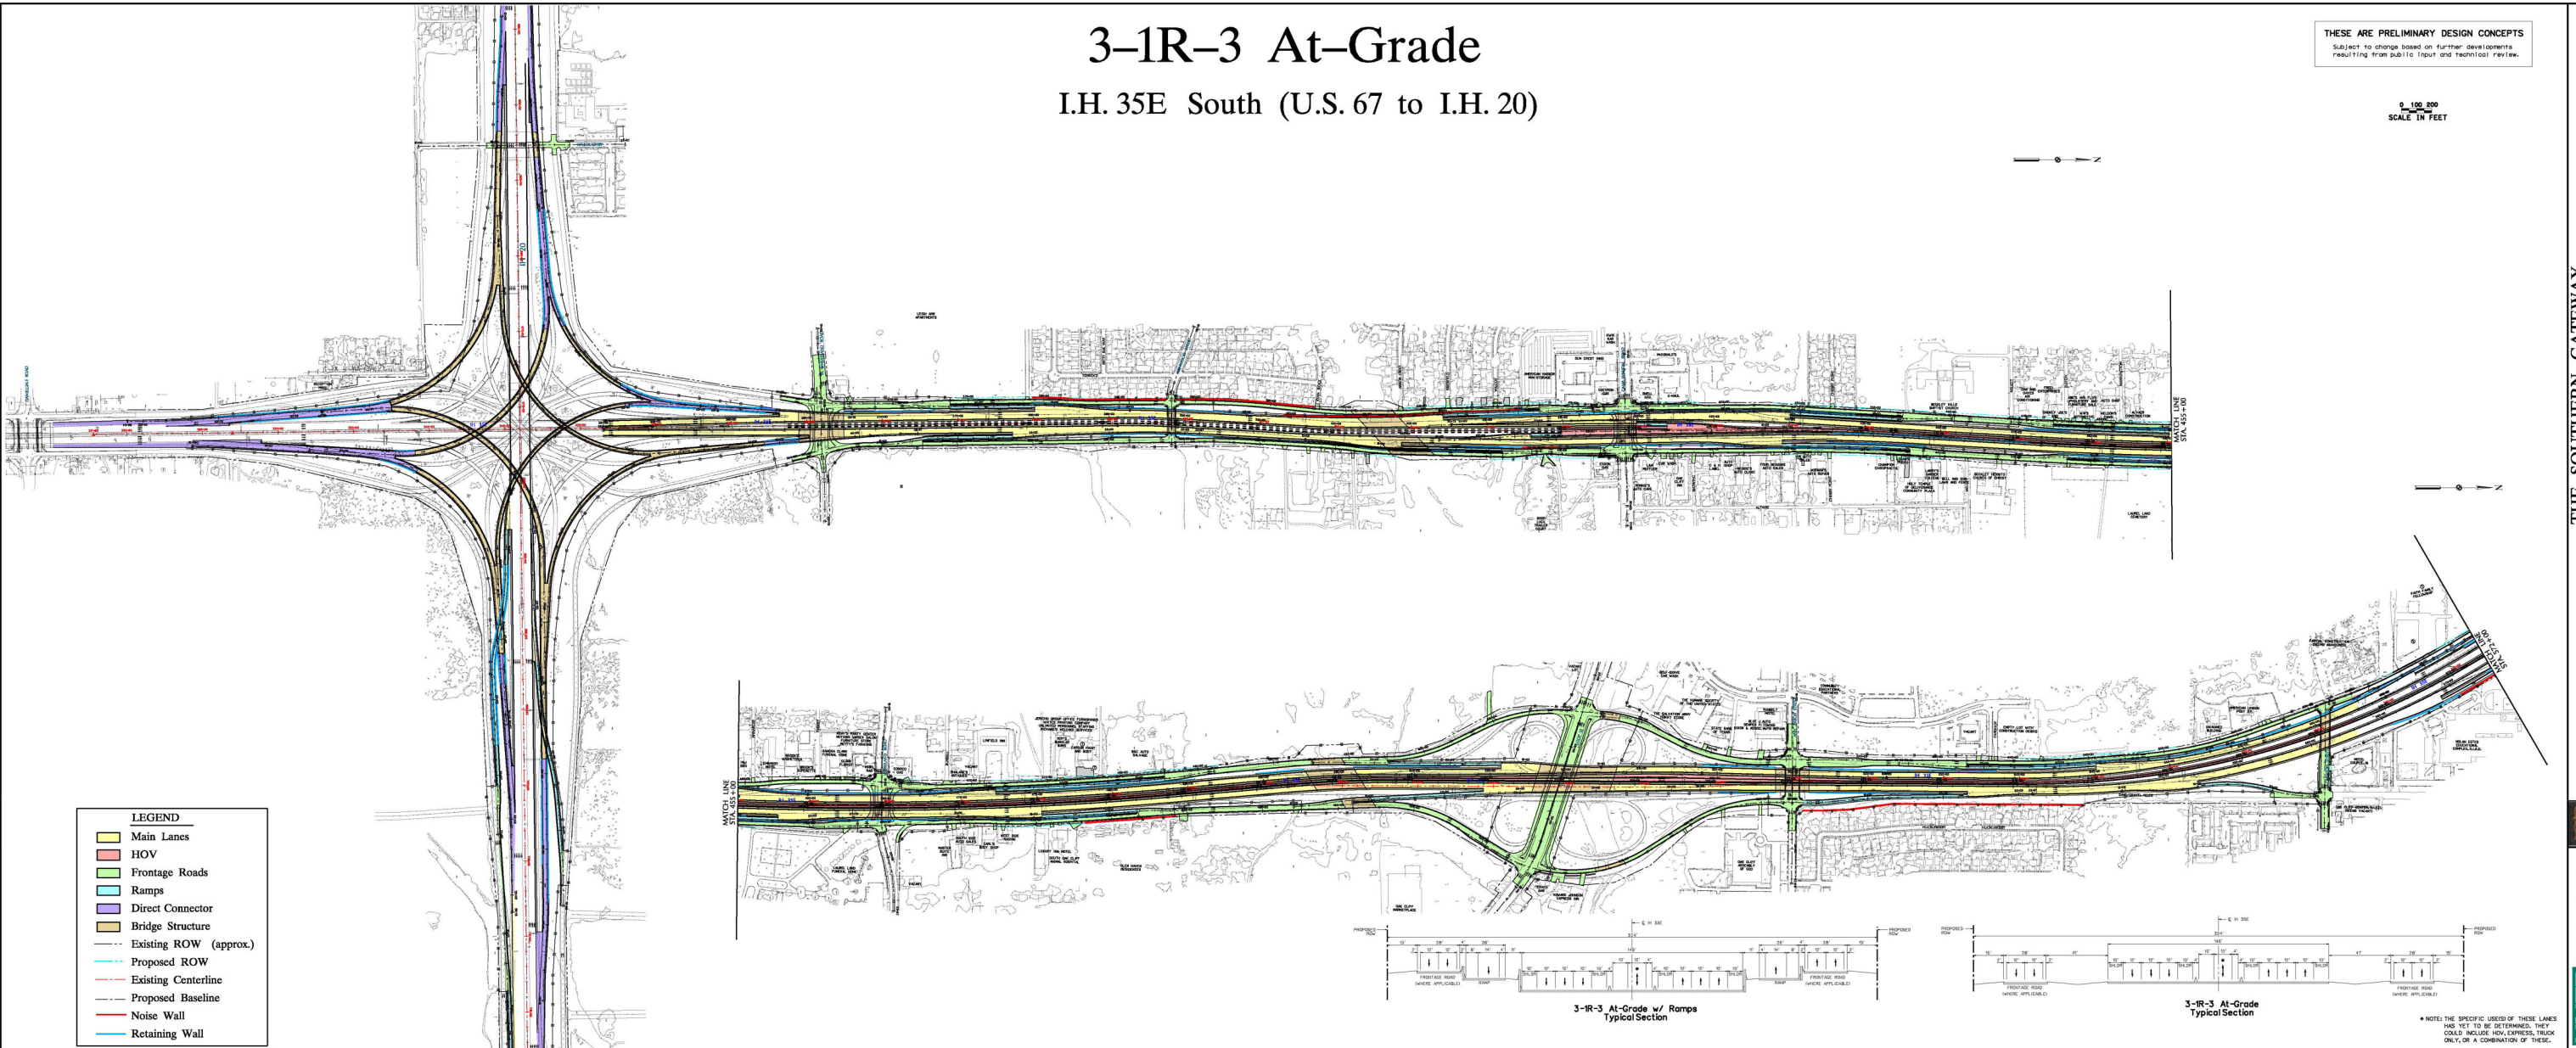

- LEGEND**
- Main Lanes
 - HOV
 - Frontage Roads
 - Ramps
 - Direct Connector
 - Bridge Structure
 - Existing ROW (approx.)
 - Proposed ROW
 - Existing Centerline
 - Proposed Baseline
 - Noise Wall
 - Retaining Wall

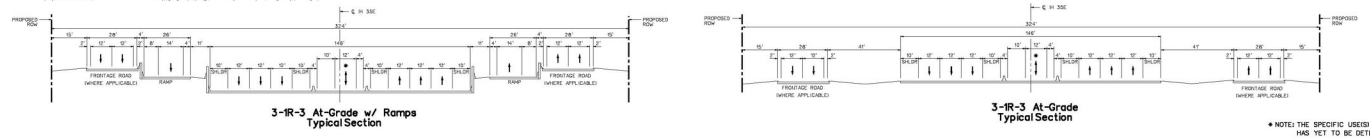

* NOTE: THE SPECIFIC USES OF THESE LANES HAS YET TO BE DETERMINED. THEY COULD INCLUDE HOV, EXPRESS, TRUCK ONLY, OR A COMBINATION OF THESE.