
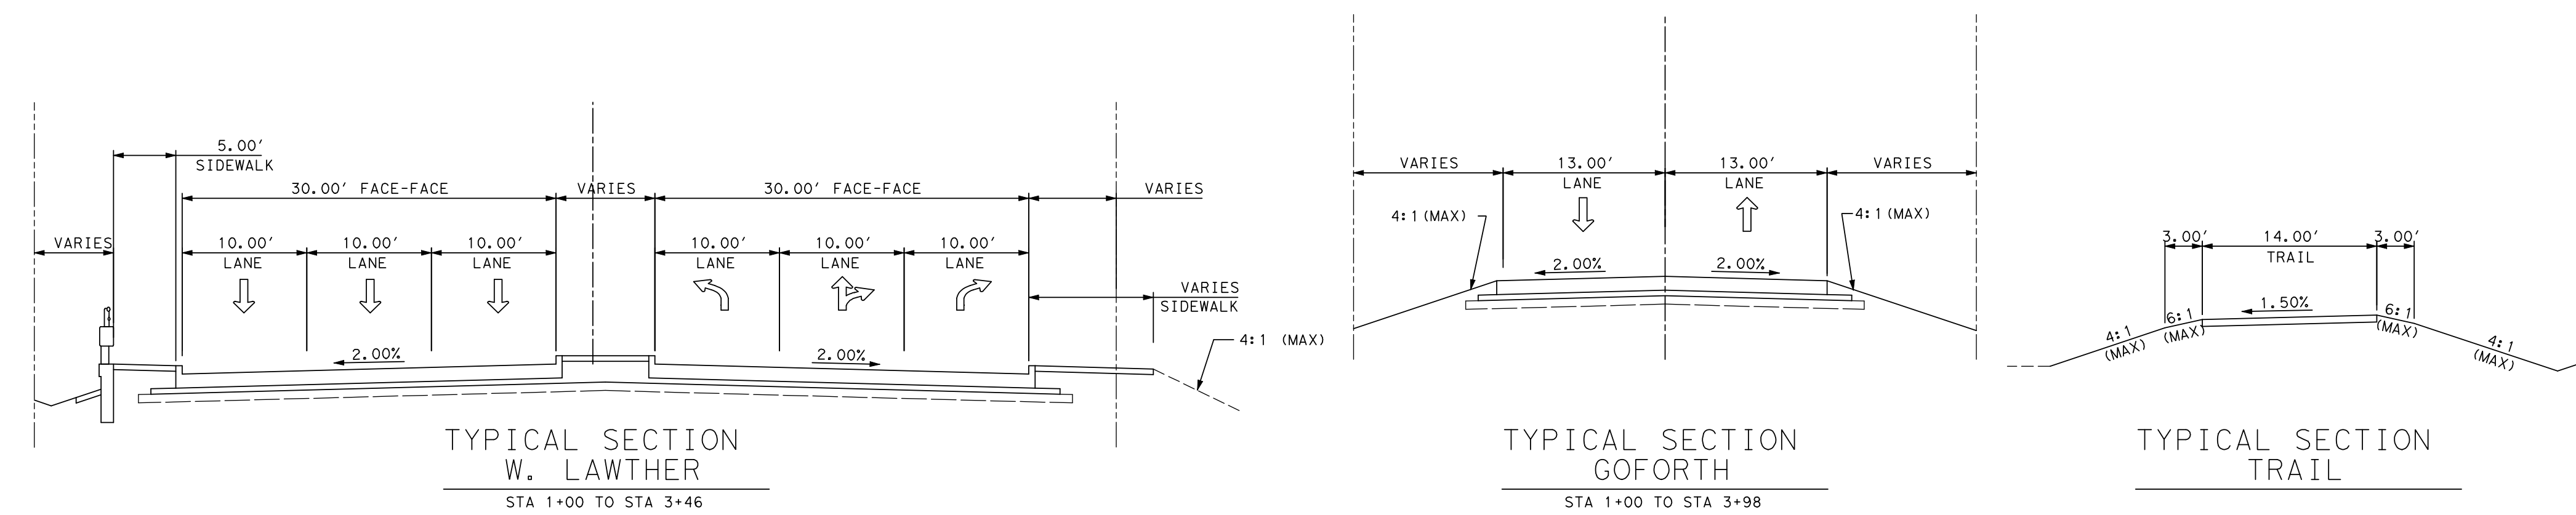
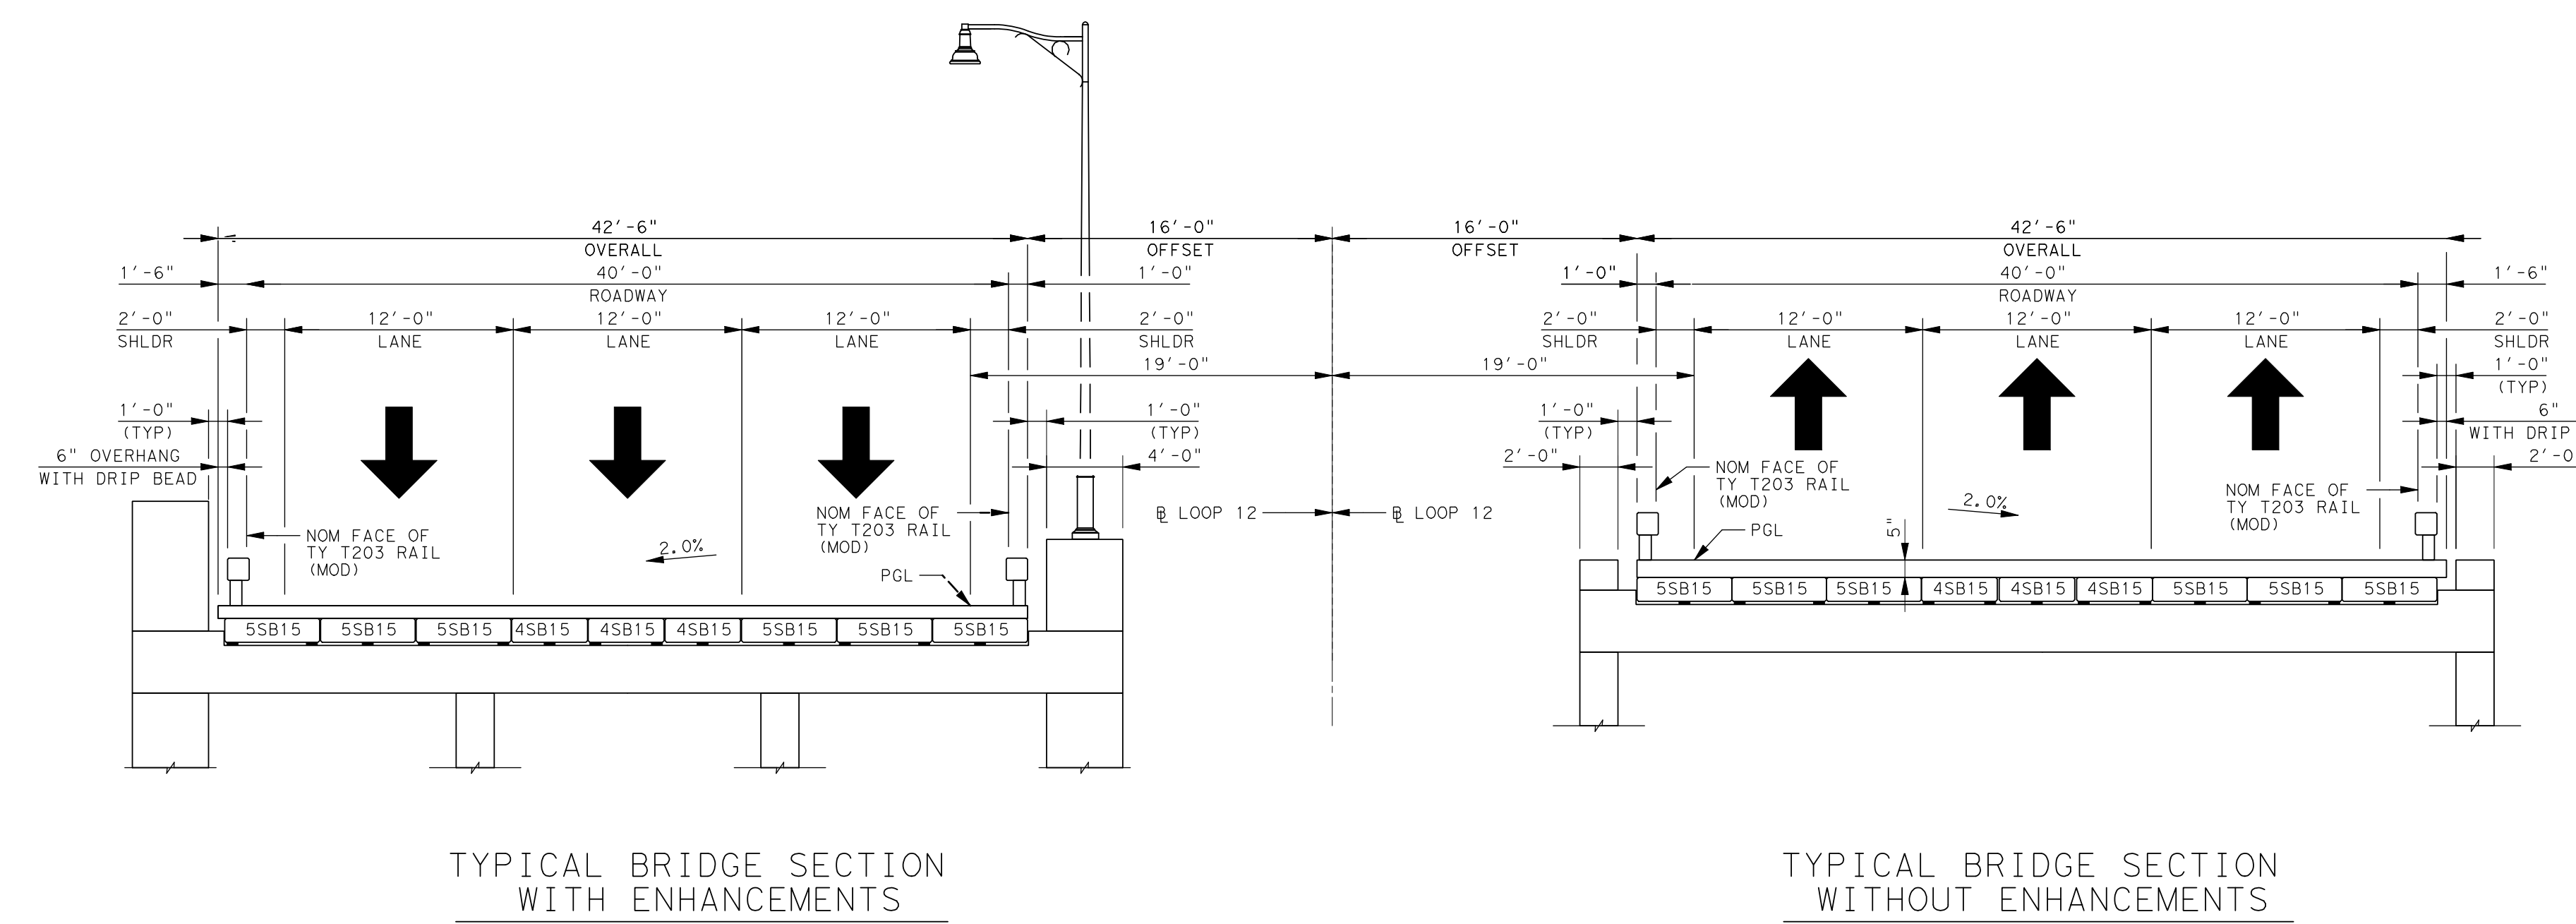
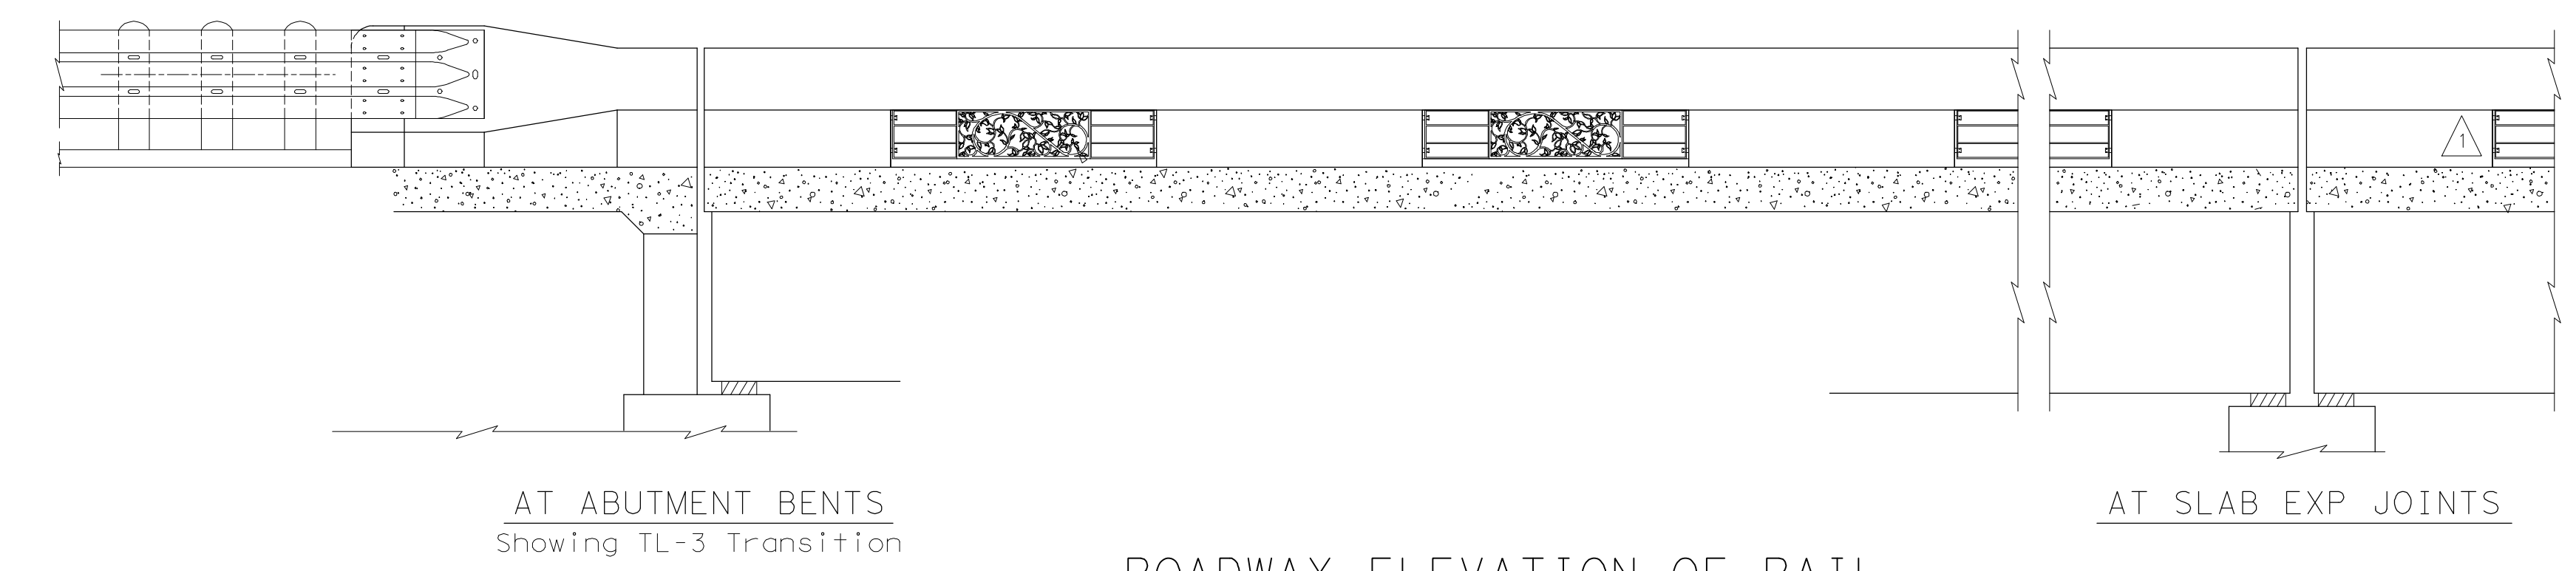
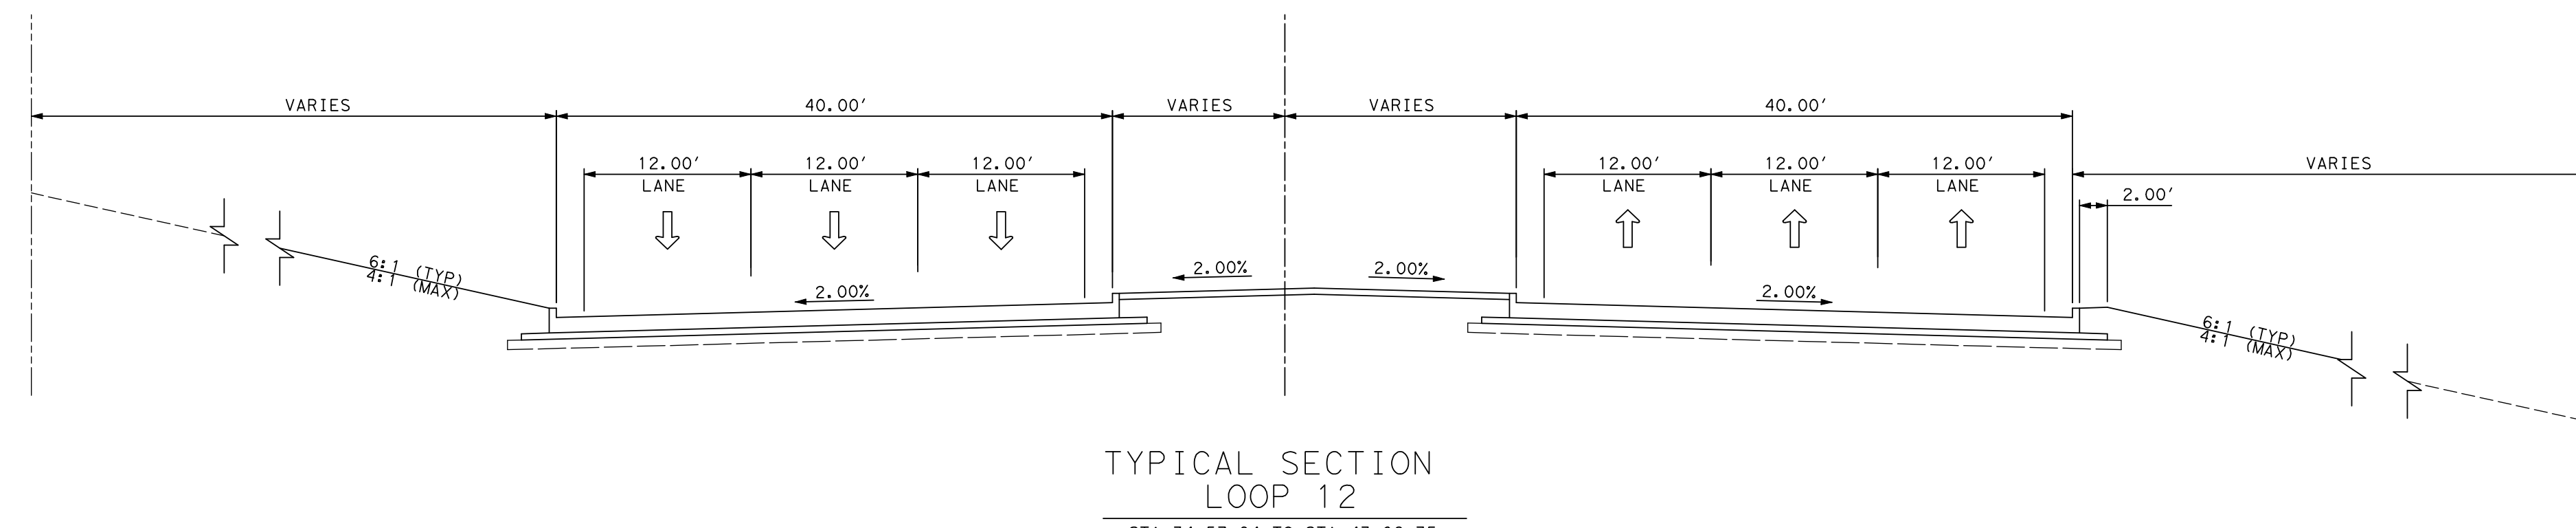


DESIGN UPDATE

Loop 12/Northwest Highway

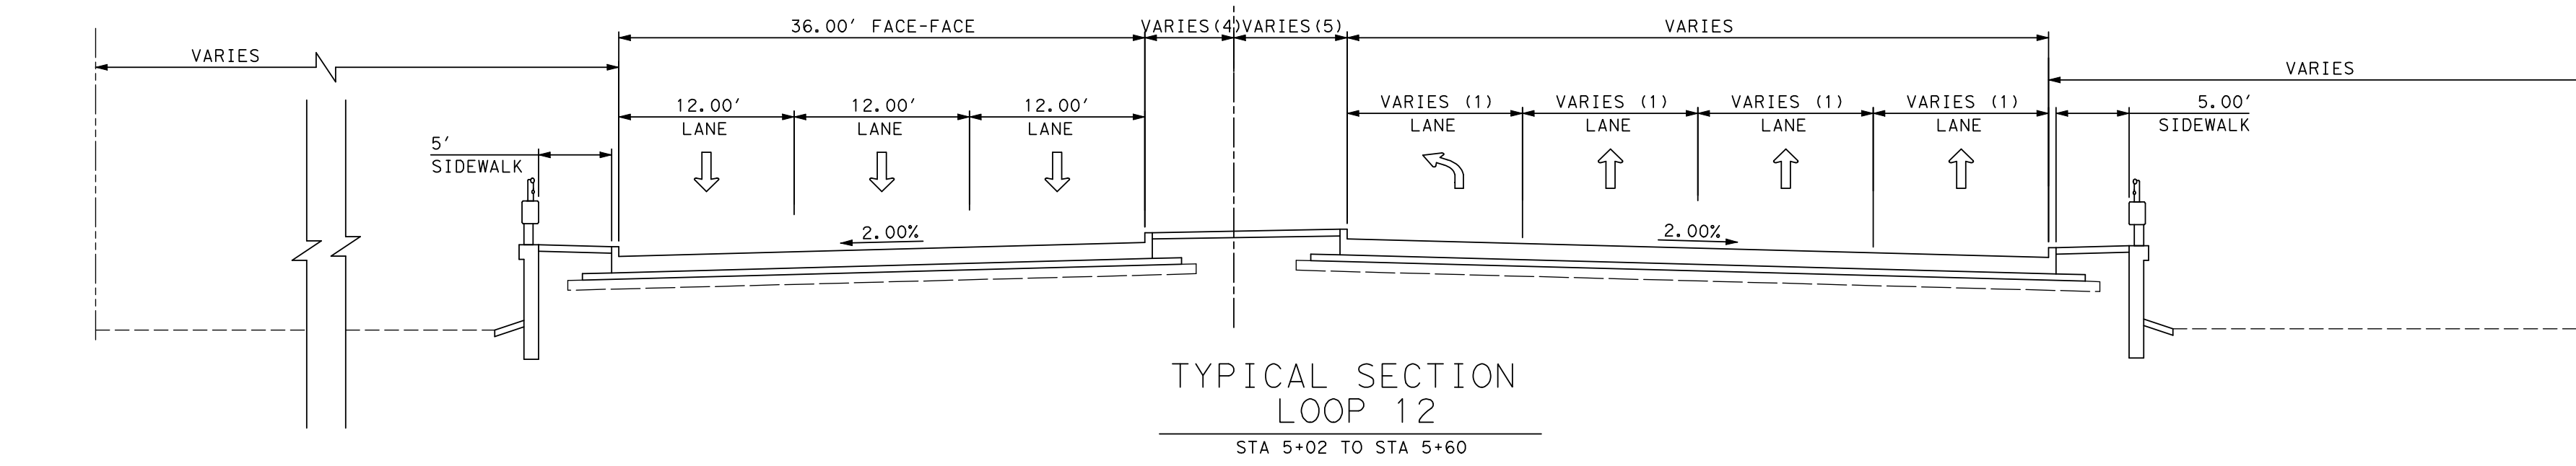

Construction Design Details - Typical Bridge Sections