

TEXAS DEPARTMENT OF TRANSPORTATION
DALLAS DISTRICT

WILLIAM L. HALE, P.E.
DALLAS DISTRICT ENGINEER
DESIGN SCHEMATIC

TABLE OF CONTENTS

DESCRIPTION	SHEET
TITLE PAGE	1
TYPICAL SECTIONS	2
TRAFFIC PROJECTIONS	2
PLANS AND PROFILES	3-5

STATE HIGHWAY 34

KAUFMAN COUNTY

CSJ: 0173-04-025, 0173-04-043

FROM : AIRPORT ROAD IN TERRELL

TO : HIGH STREET IN TERRELL

NET PROJECT LENGTH = 1.03 miles



CONSTRUCT 4-LANE STATE HIGHWAY (NEW LOCATION)

MINOR ARTERIAL ROAD

DESIGN SPEED (Urban) = 45 MPH

HORIZONTAL SCALE: 1 inch = 100 feet

VERTICAL SCALE: 1 inch = 10 feet

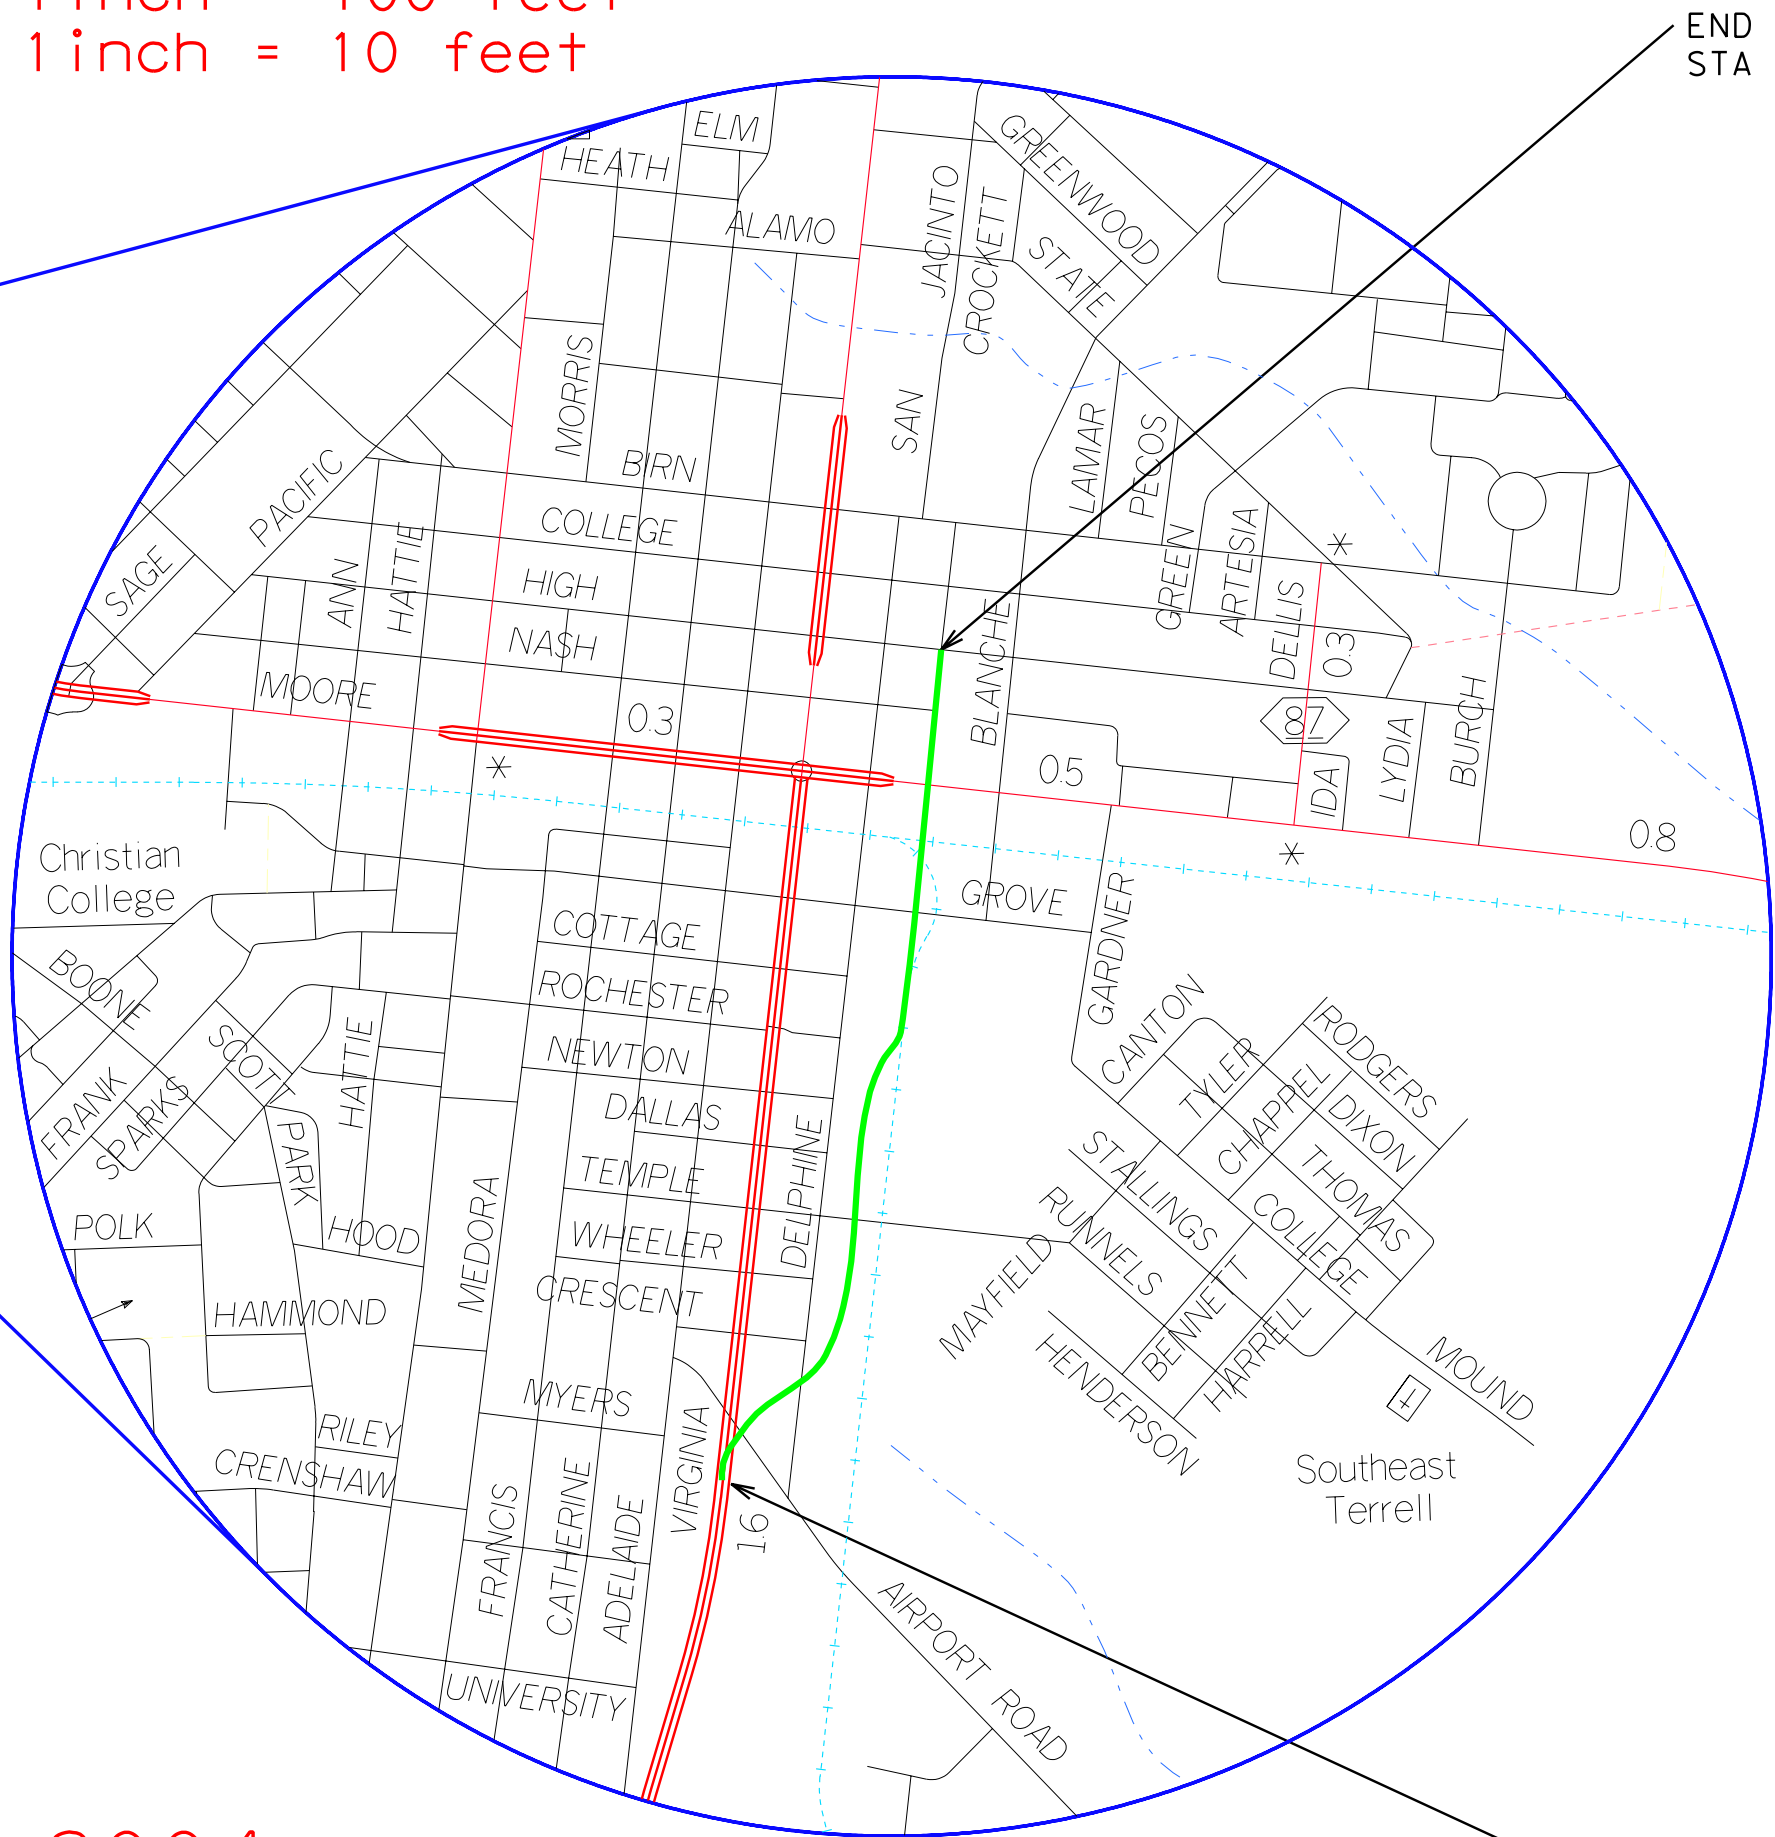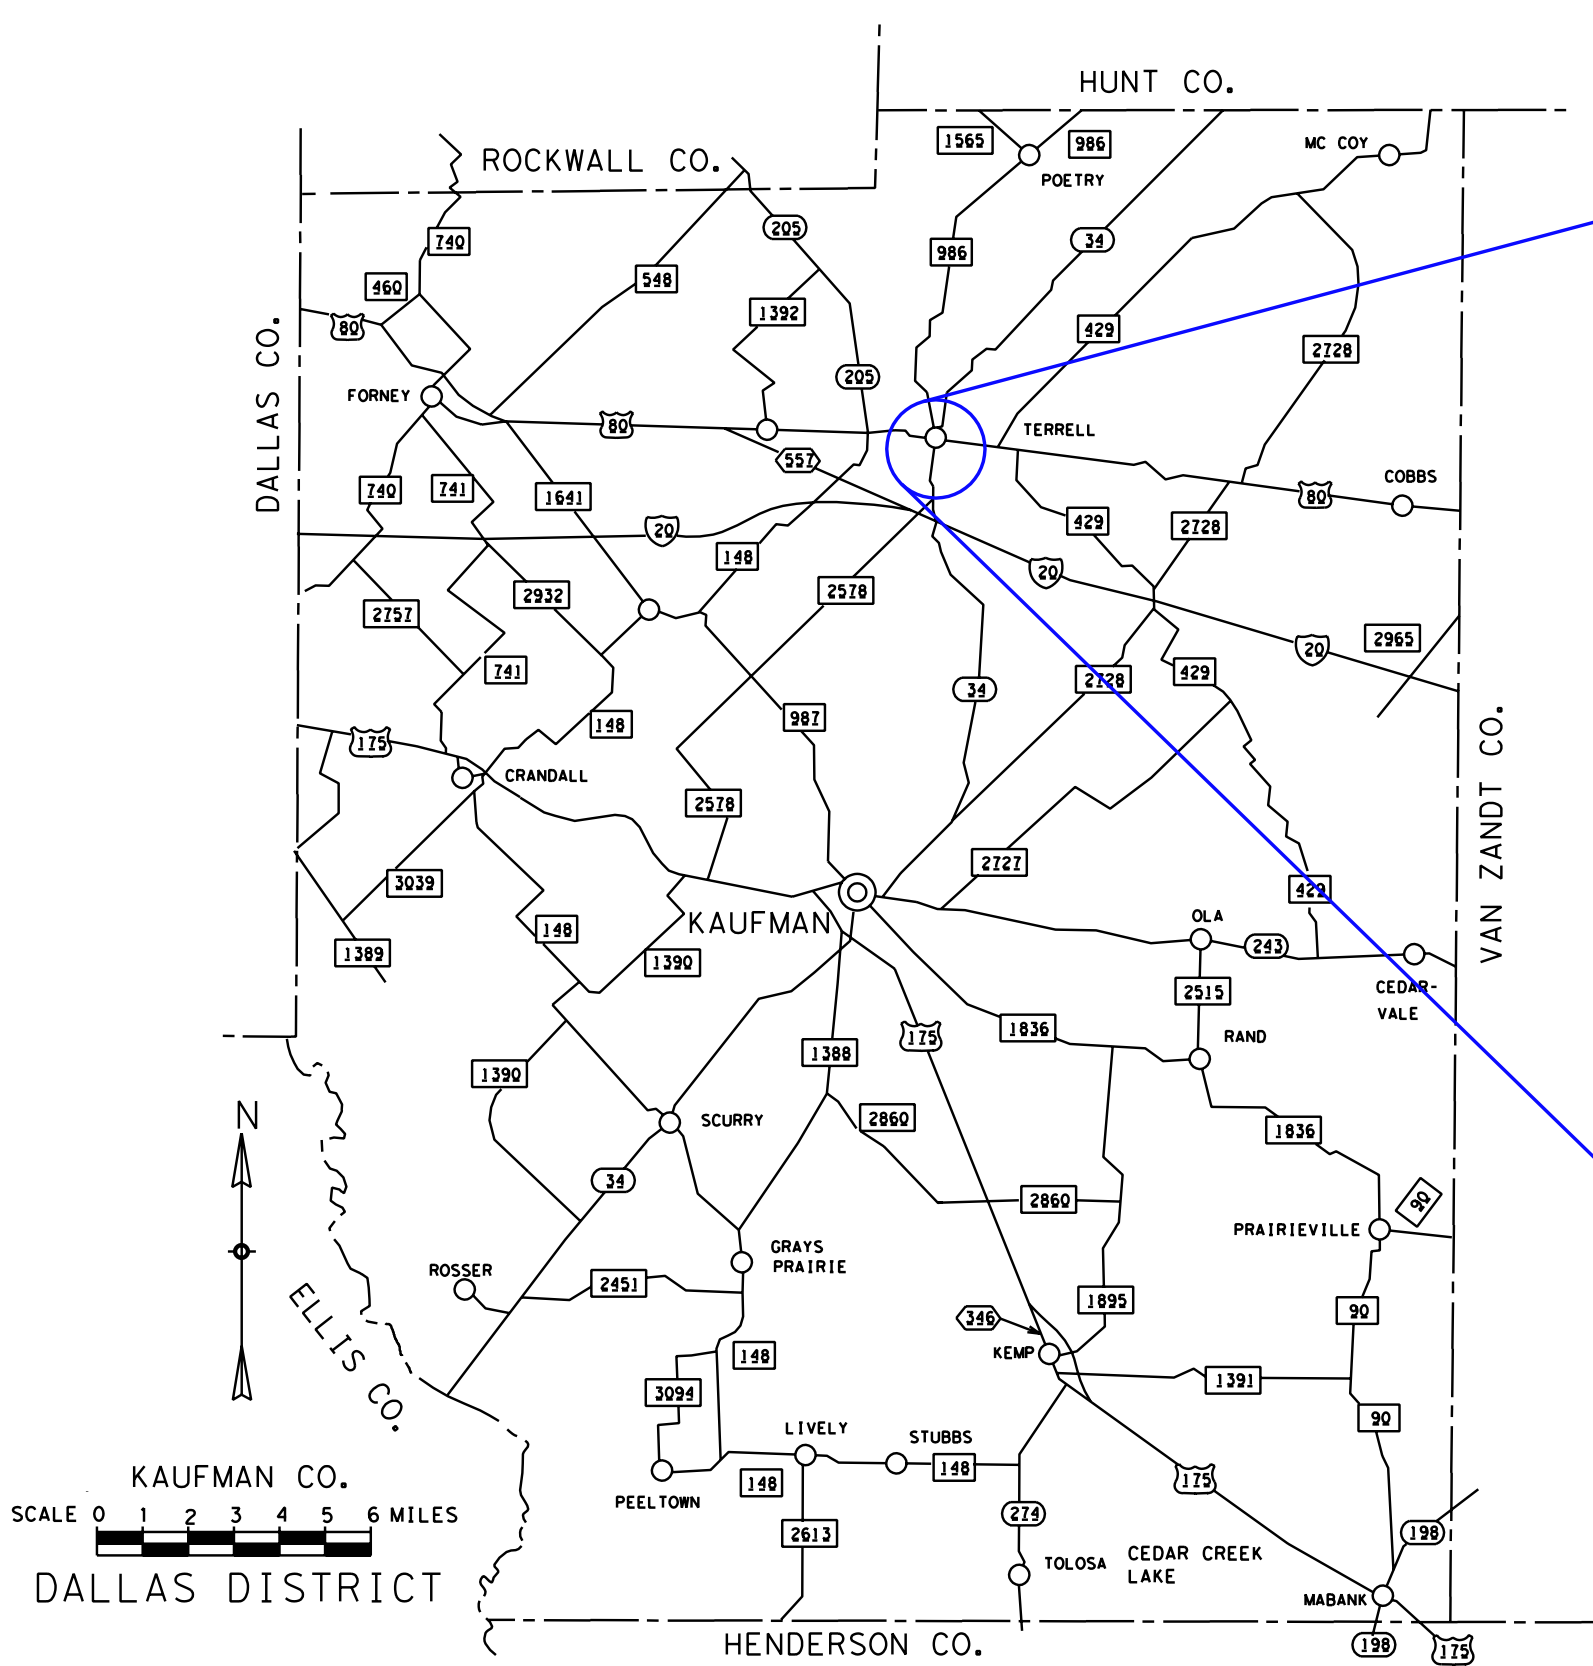

THIS DESIGN SCHEMATIC WAS PREPARED BY THE
TXDOT DALLAS DISTRICT. THIS DESIGN SCHEMATIC
IS NOT TO BE USED FOR CONSTRUCTION OR
BIDDING PURPOSES.

Stephen M. Endres
STEPHEN M. ENDRES, P.E.

90127 02/26/2004
P.E. NUMBER DATE

FEBRUARY 2004
SHEET 1 OF 5


© 2004 by Texas Department of Transportation; all rights reserved

Texas Department of Transportation © 2004			
FED. RD. DIV. NO.	AID PROJECT NO.	SHEET NO.	
6		1	
STATE	DIST.	COUNTY	
TEXAS	18	KAUFMAN	
CONT.	SECT.	JOB	HIGHWAY NO.
0173	04	025	SH 34


SH 34 TRAFFIC DIAGRAM

TRAFFIC DATA

2008 ADT
2028 ADT
SOURCE: TEXAS DEPARTMENT OF TRANSPORTATION
TRANSPORTATION, PROGRAMMING AND PLANNING DIVISION
MEMORANDUM, DECEMBER 10, 2003

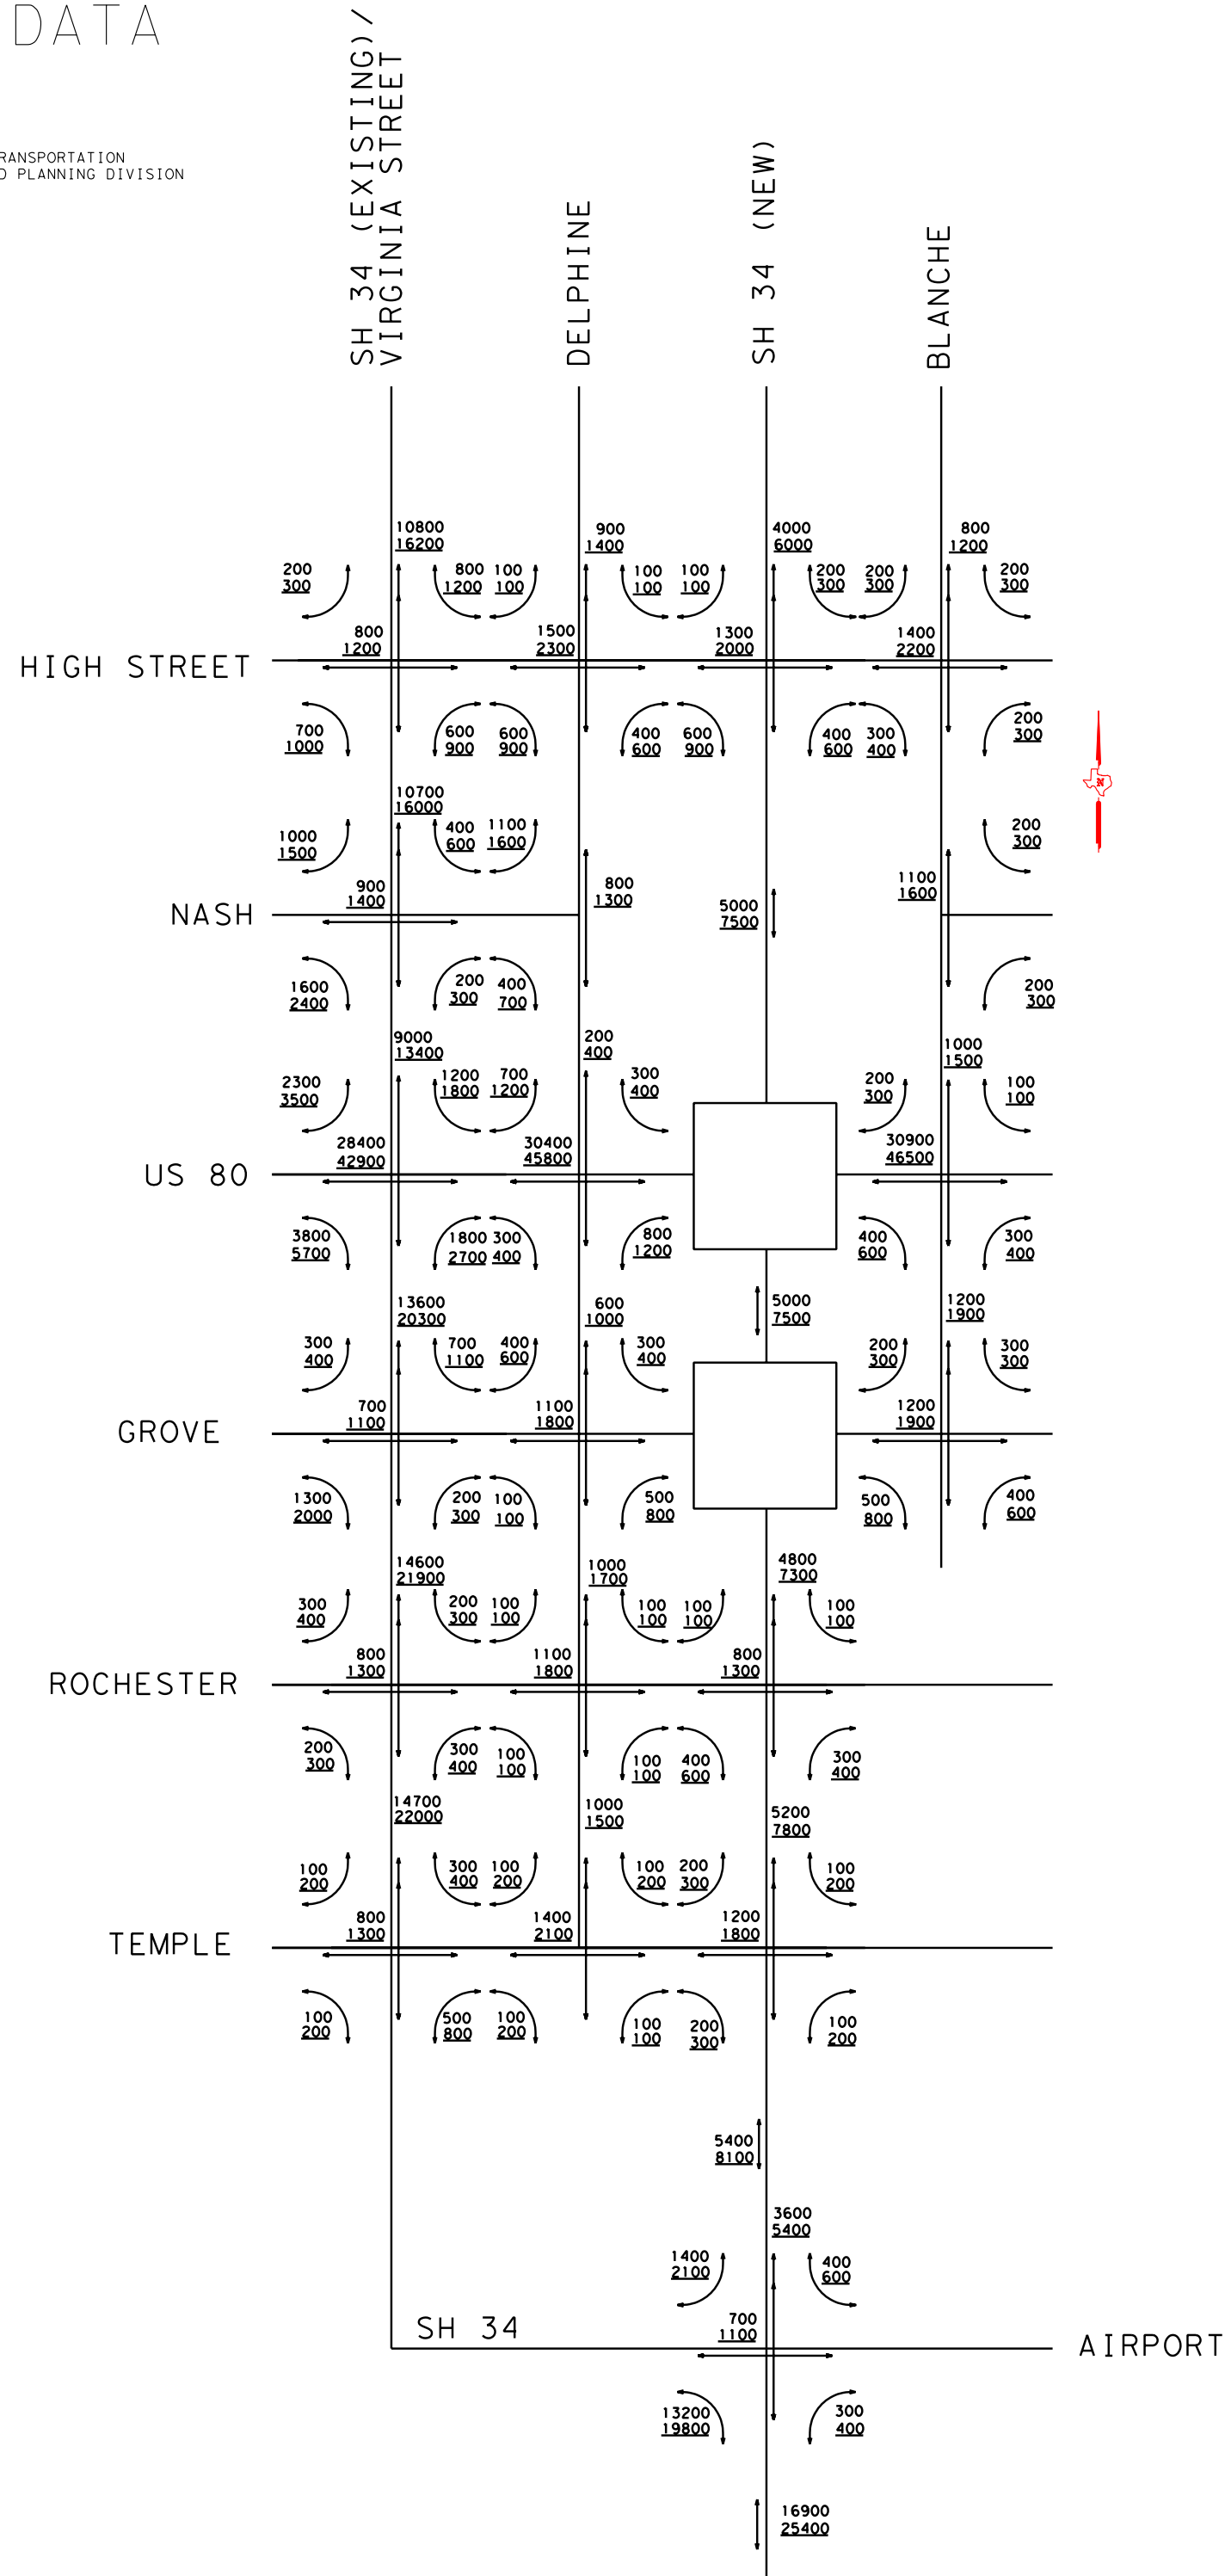

EXISTING SH34 AND AIRPORT ROAD

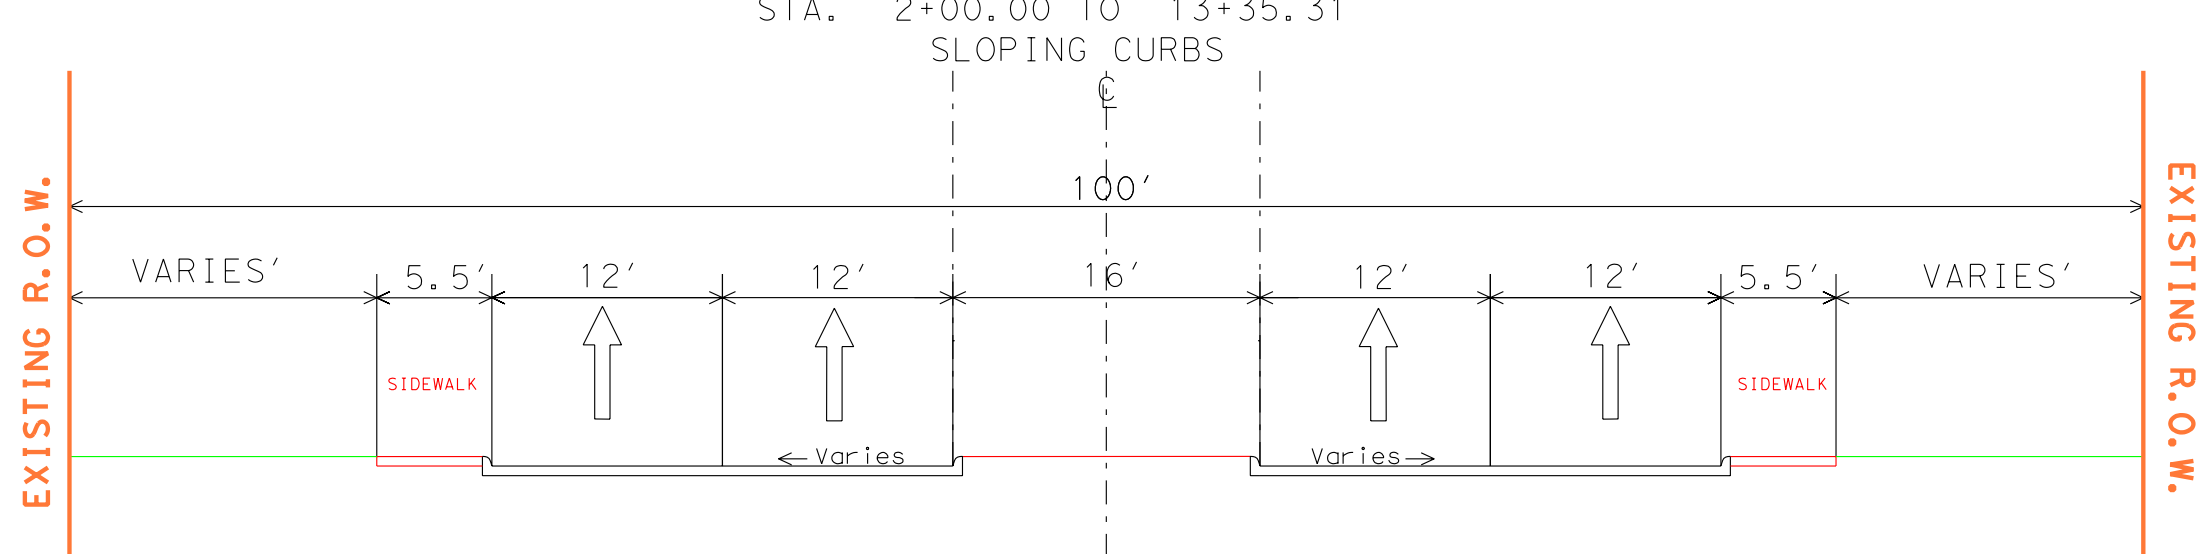


TYPICAL SECTIONS


(NOT TO SCALE)

SH 34


STA. 0+00.00 to 1+28.00
SLOPING CURBS

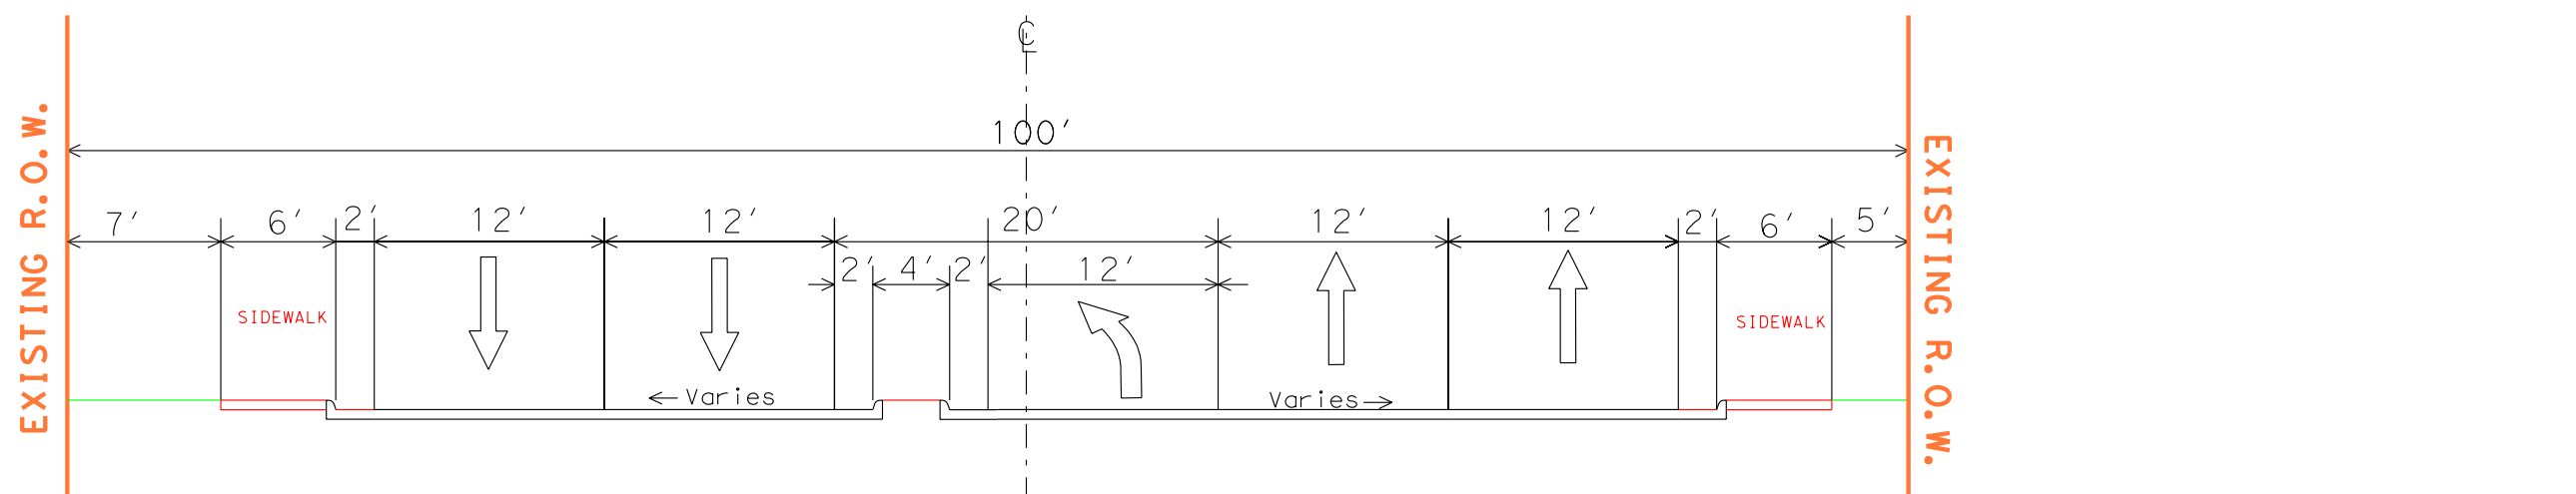


STA. 1+28.00 to 13+00.00
SLOPING CURBS

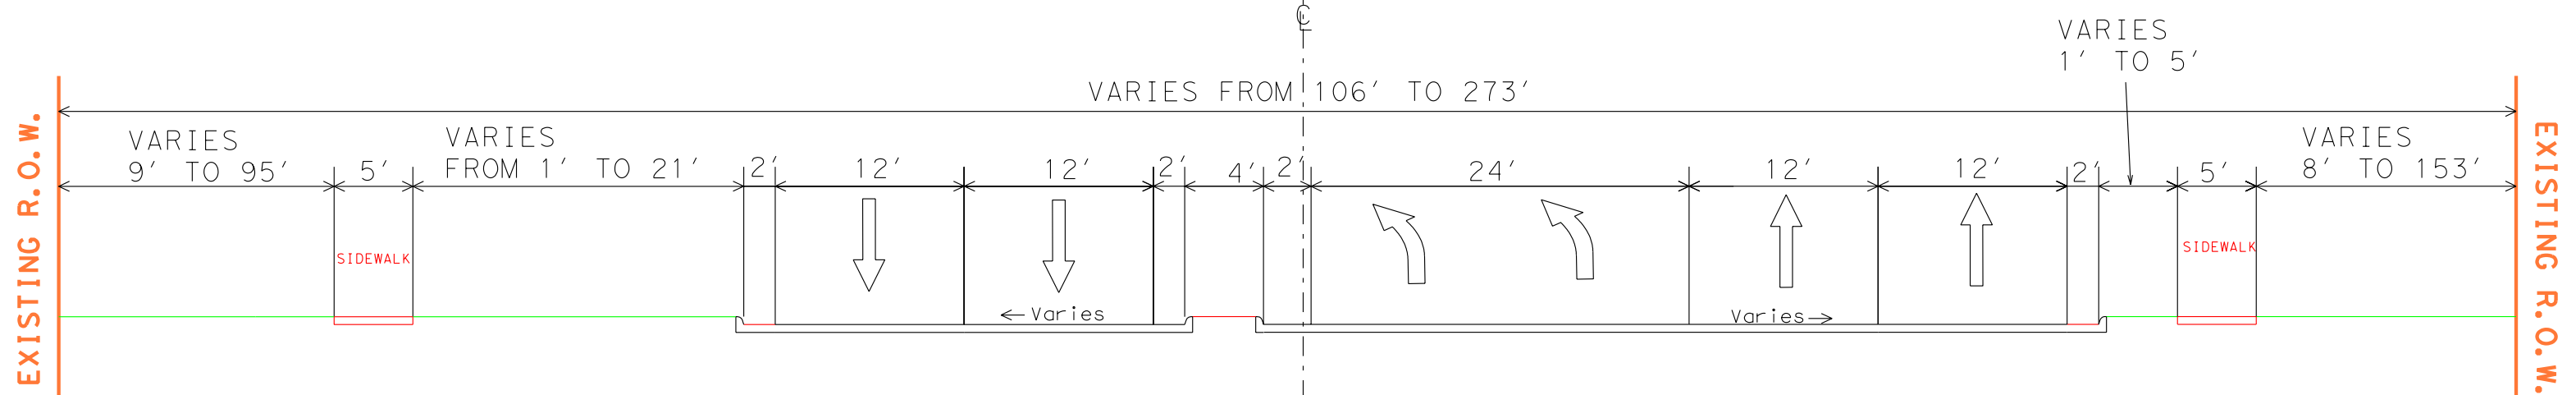


STA. 13+00.00 TO 35+00.00
SLOPING CURBS

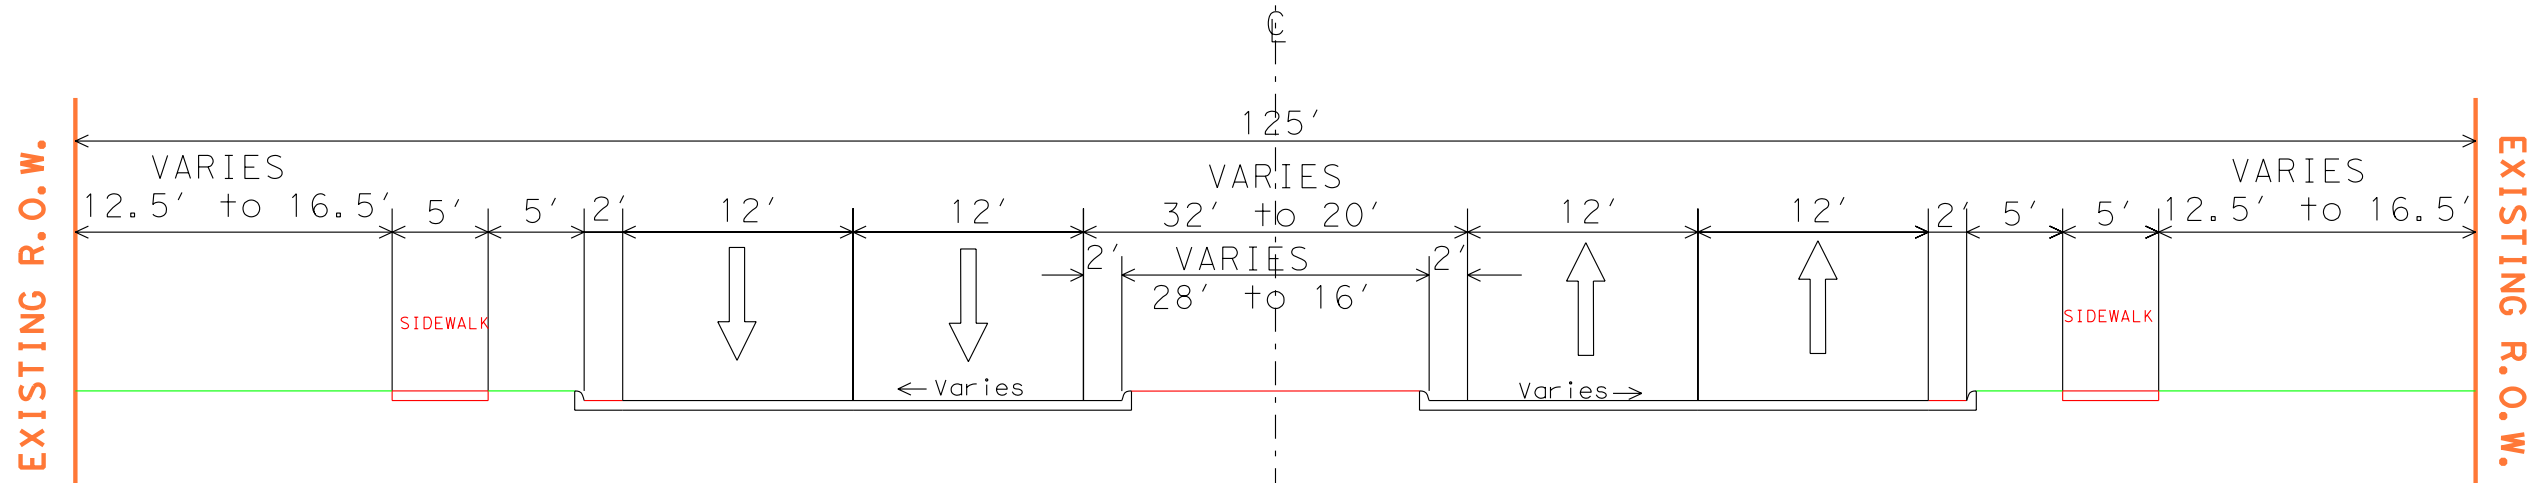




STA. 35+00 to 49+00
SLOPING CURBS

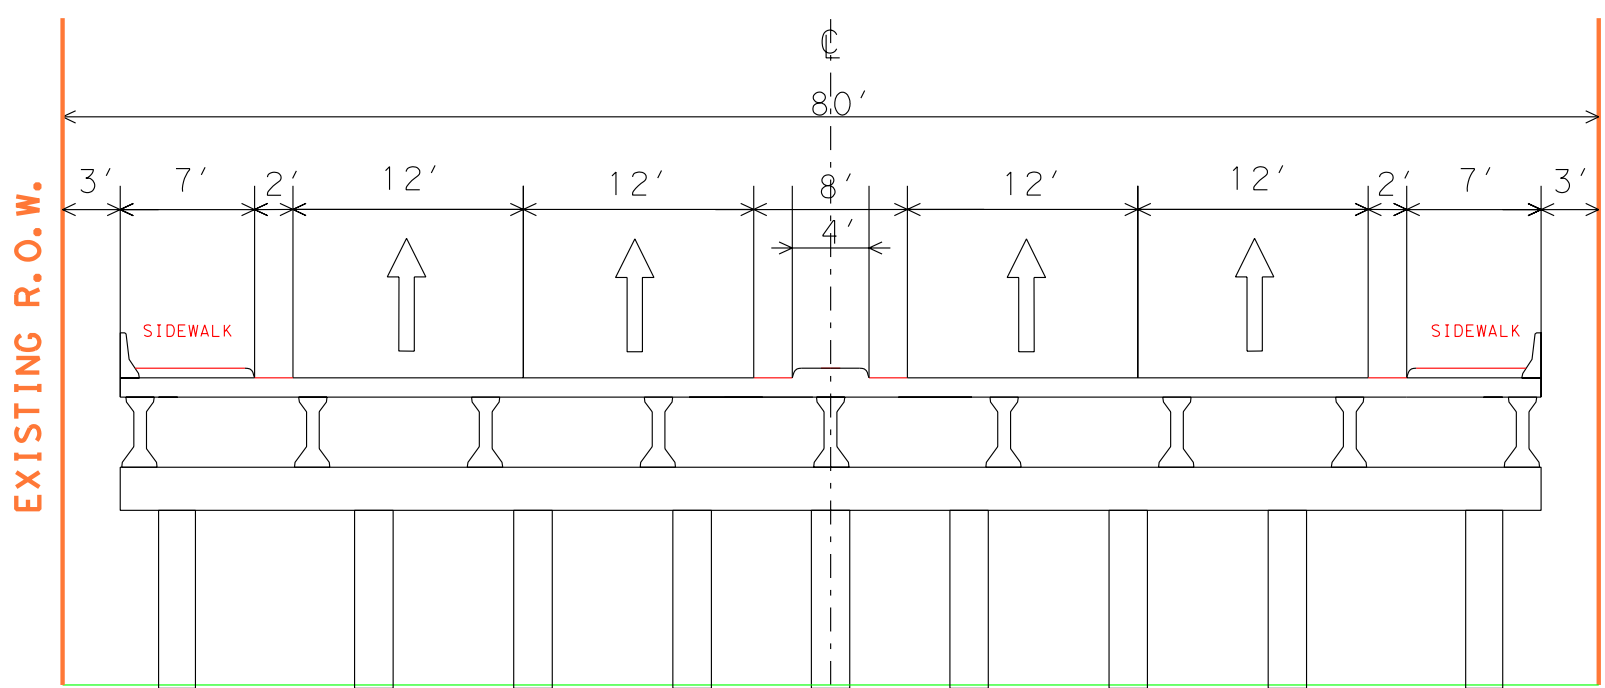

STA. 49+00.00 TO 52+00.00
SLOPING CURBS

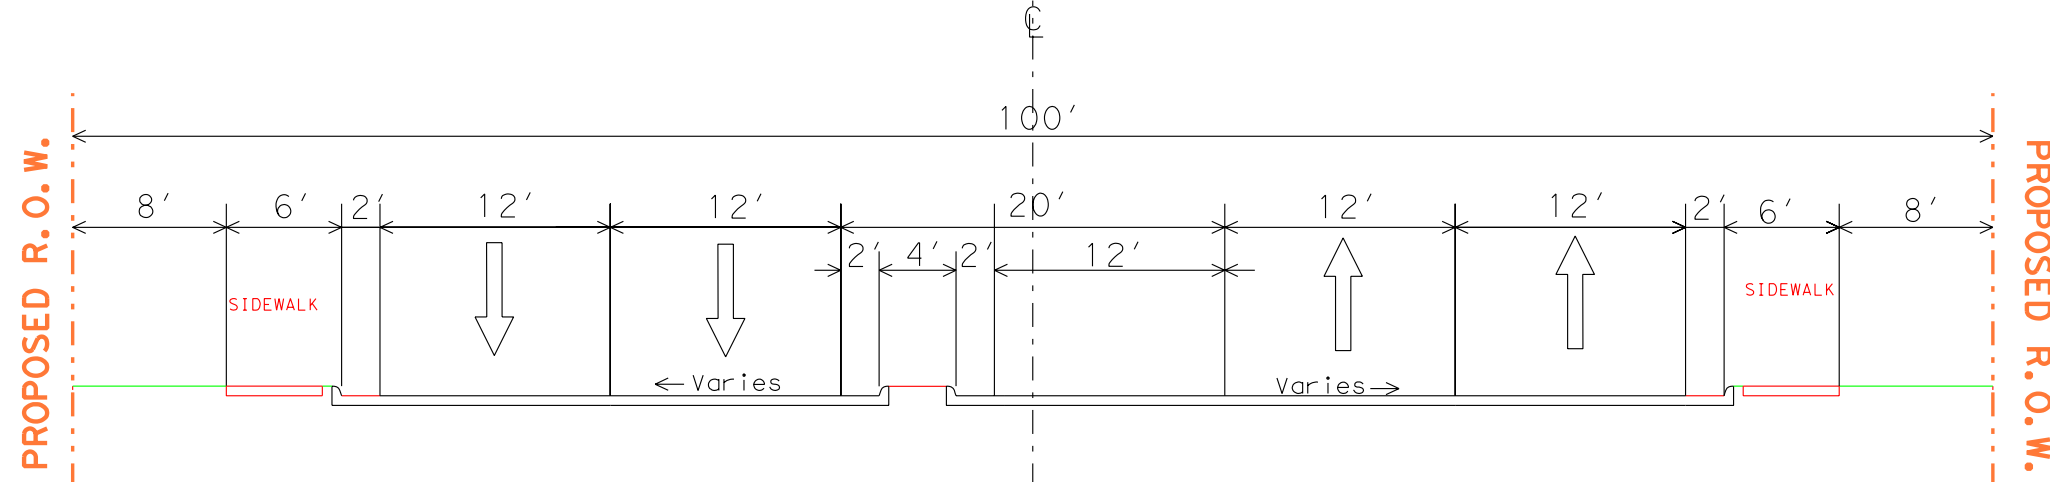

Texas Department of Transportation			
2004			
FED. RD. DIV. NO.	AID PROJECT NO.	SHEET NO.	
6		2	
STATE	DIST.	COUNTY	
TEXAS	18	KAUFMAN	
CONT.	SECT.	JOB	HIGHWAY NO.
Q173	Q4	025	SH 34

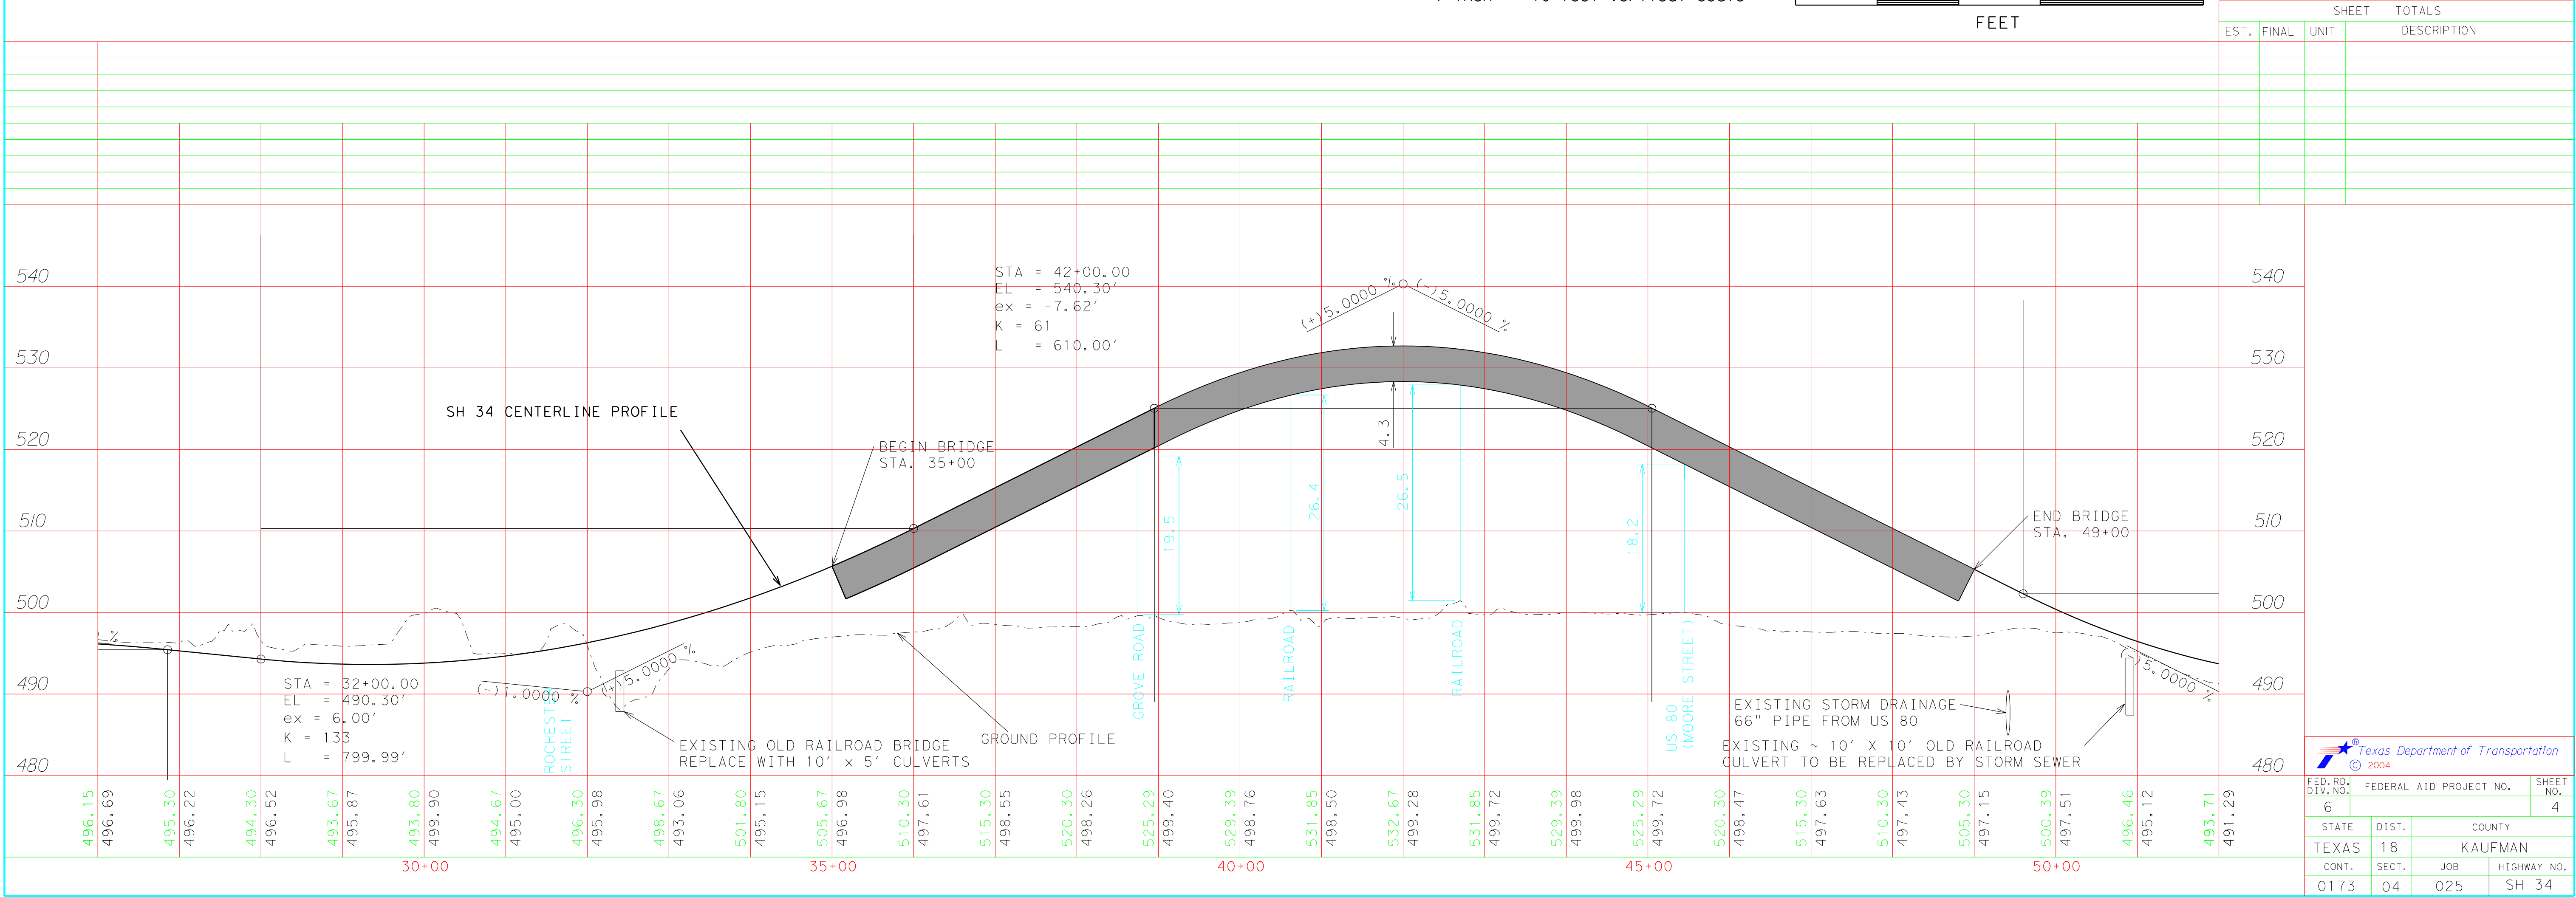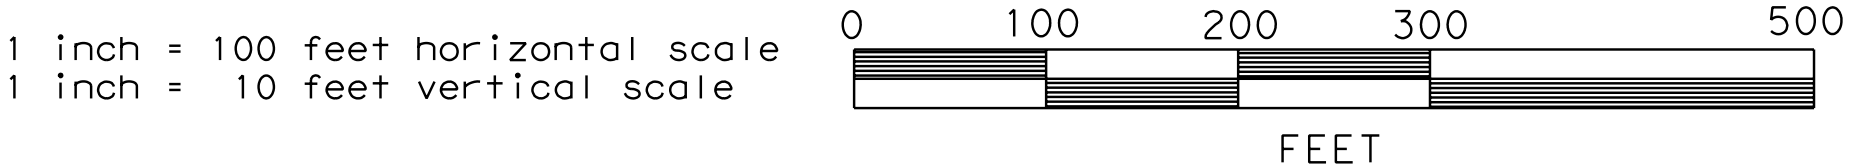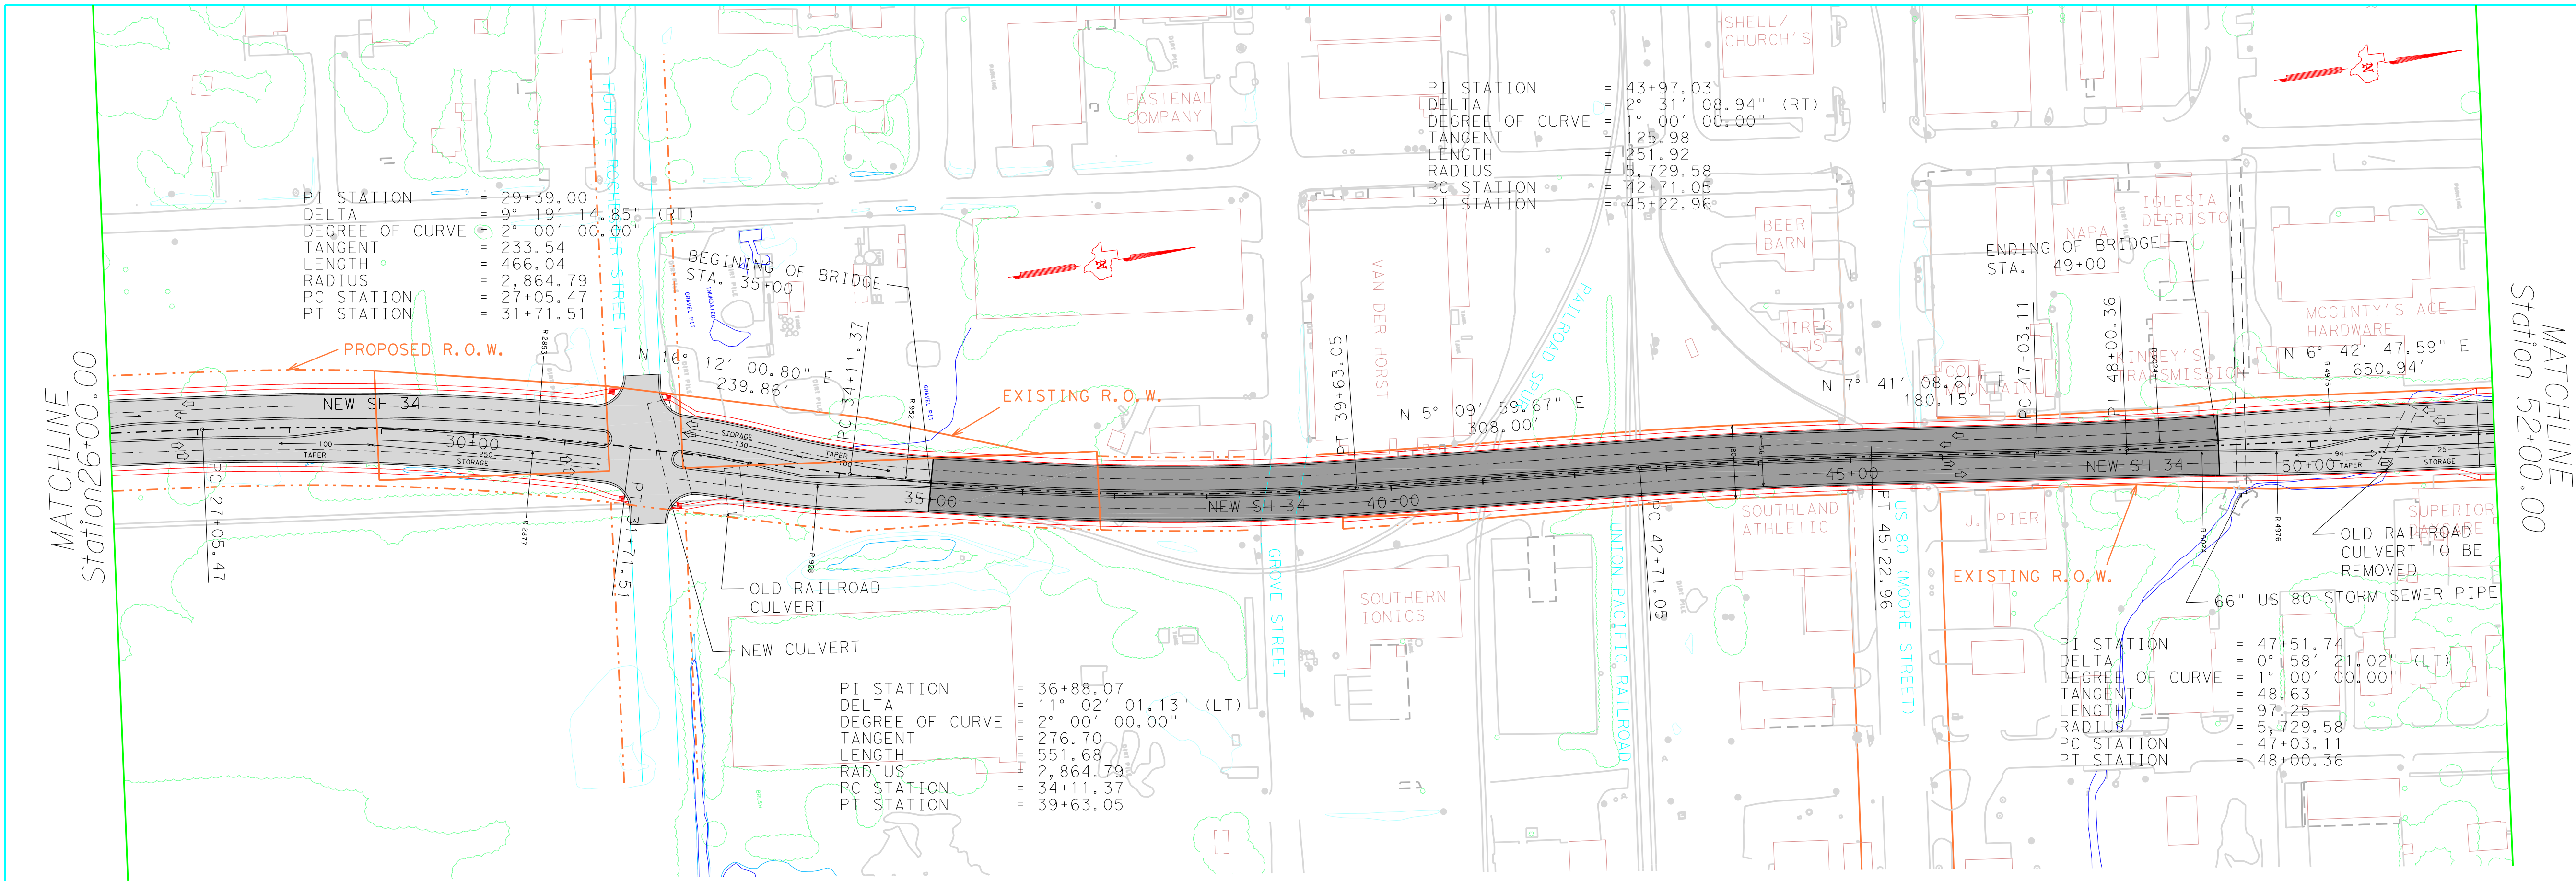

Texas Department of Transportation			
FED. RD. DIV. NO.	FEDERAL AID PROJECT NO.	SHEET NO.	
6		4	
STATE	DIST.	COUNTY	
TEXAS	18	KAUFMAN	
CONT.	SECT.	JOB	HIGHWAY NO.
0173	04	025	SH 34

