
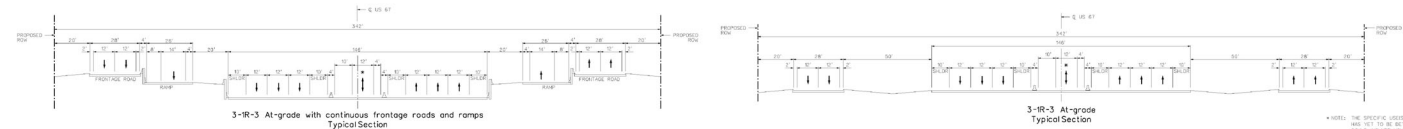


US 67 SOUTH (F.M.1382 TO I.H. 20) 3-1R-3 At-grade With Ramps

THESE ARE PRELIMINARY DESIGN CONCEPTS
Subject to change based on further developments
resulting from public input and technical review.

SCALE IN FEET

LEGEND	
[Yellow Box]	Main Lane
[Red Box]	Managed HOV
[Purple Box]	Direct Connector
[Green Box]	Frontage Road/Cross Street
[Cyan Box]	Ramp
[Brown Box]	Bridge Structure
[Dashed Line]	Existing ROW (approx.)
[Solid Line]	Proposed ROW
[Dashed Line]	Existing Centerline
[Solid Line]	Proposed Baseline
[Grey Box]	Displaced Building
[Dashed Line]	Control of Access
[Blue Line]	Proposed Retaining Wall
[Red Line]	Proposed Noise Wall
[Blue Line]	Existing Water Line
[SS Line]	Existing Sanitary Sewer Line
[E Line]	Existing Electric
[T Line]	Existing Telephone Line
[GAS Line]	Existing Gas Line
[CATV Line]	Existing Cable

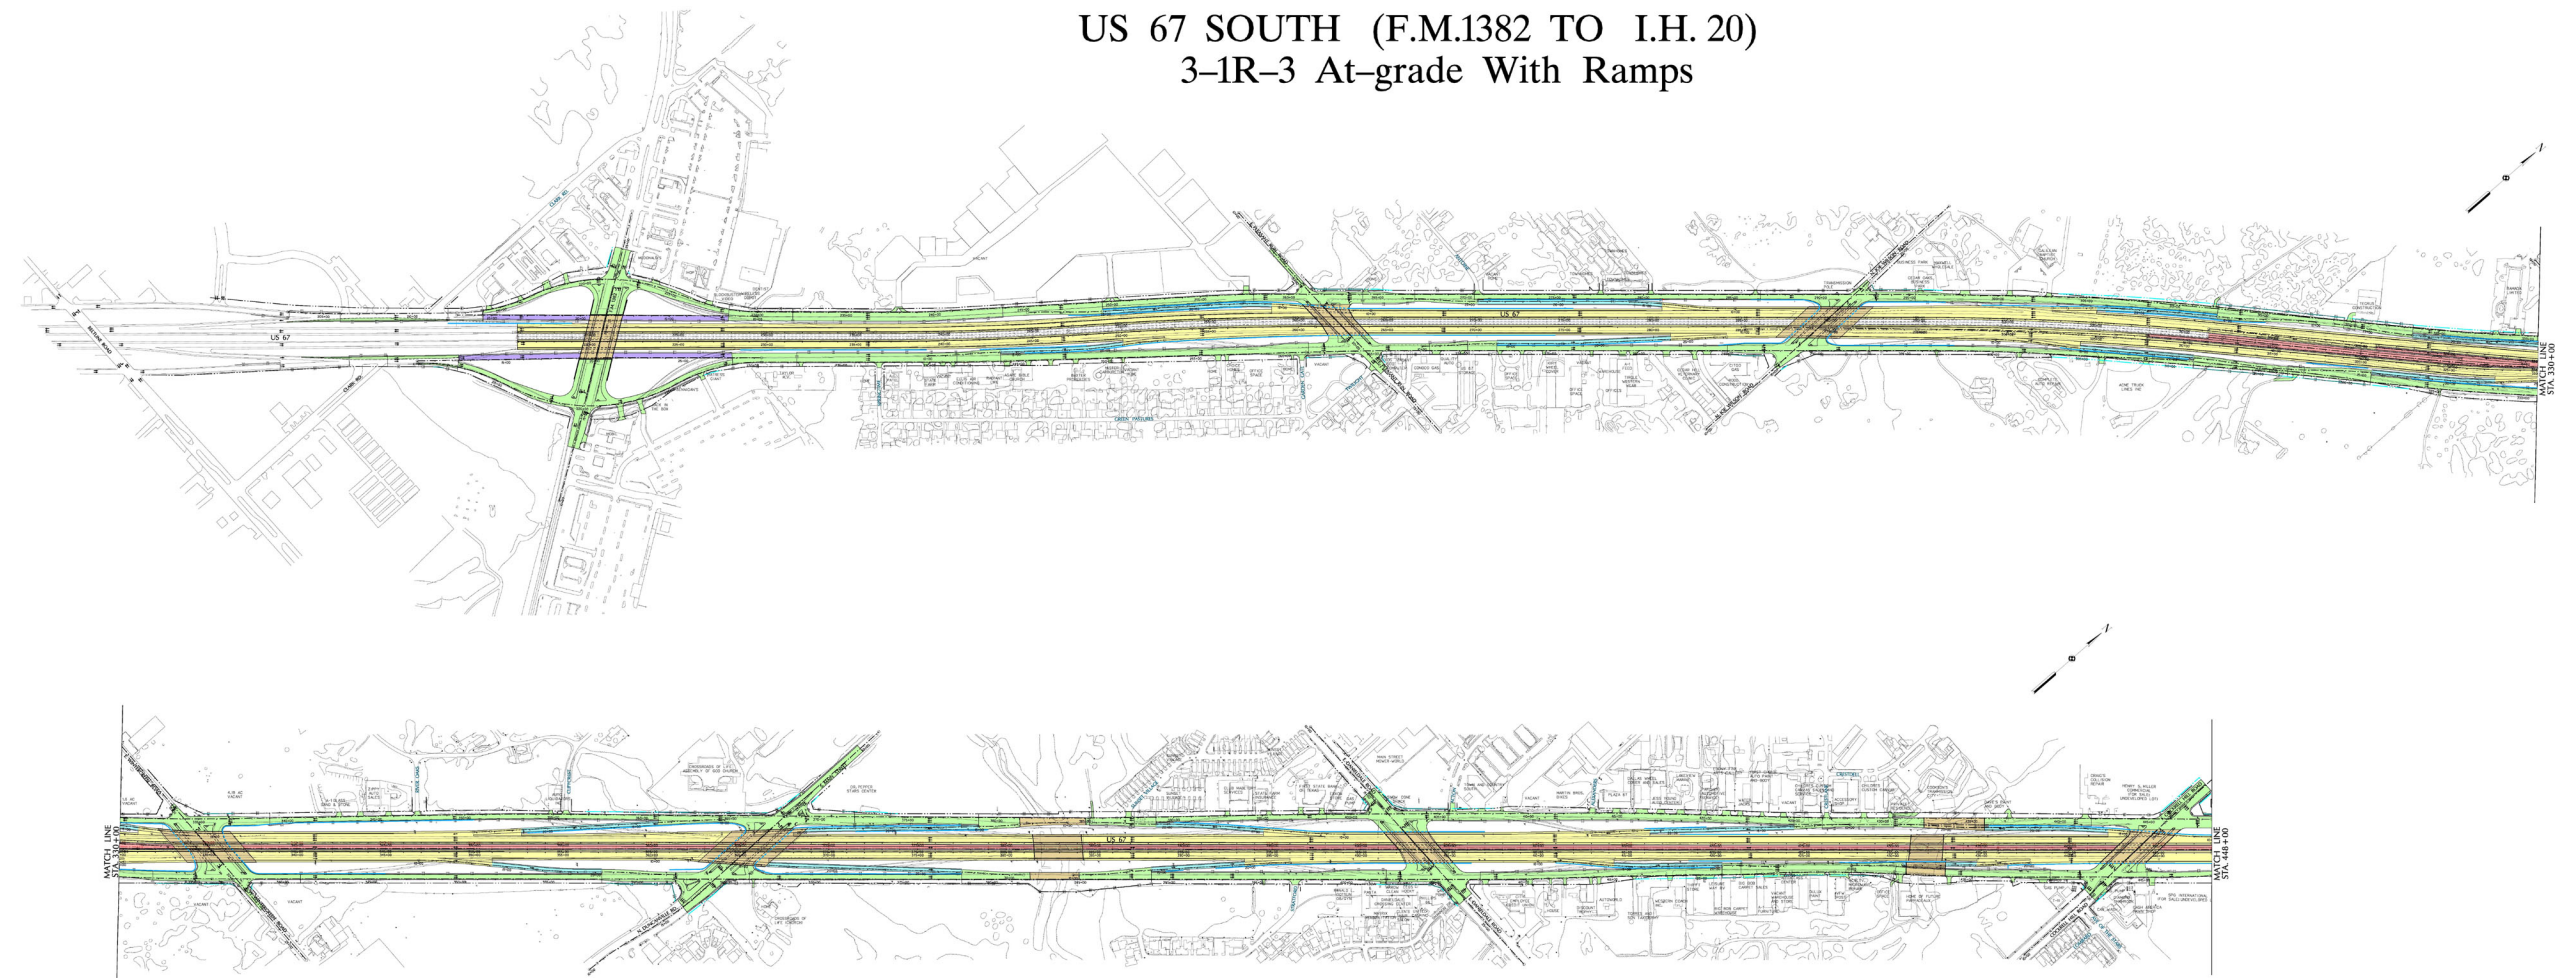

*NOTE: THE SPECIFIC USES OF THESE LINES AND SET TO BE DETERMINED. THEY SHOULD INCLUDE HOV, GENERAL TRUCK, ONLY, OR A COMBINATION OF THESE.