



ARTERIAL TYPICAL SECTION WITH BERMS

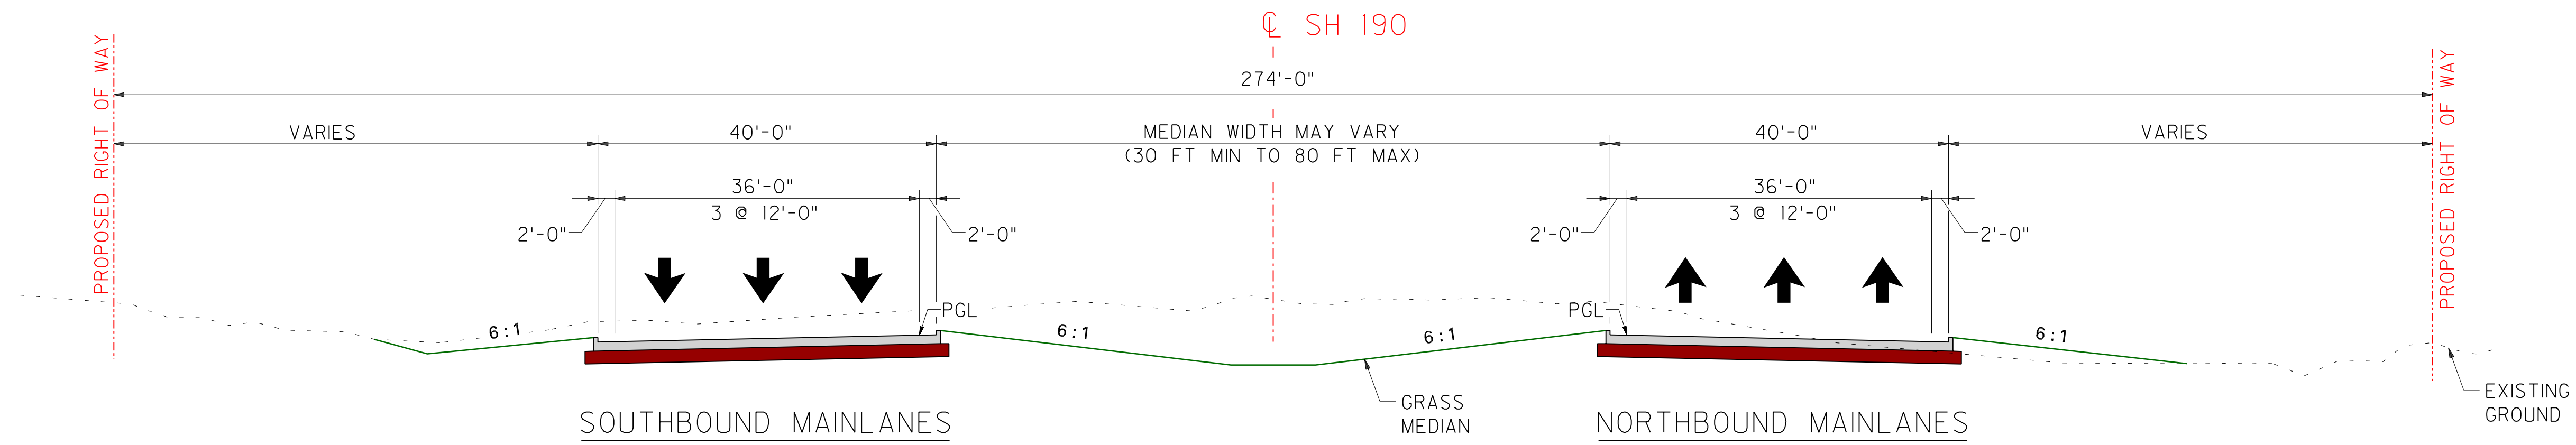


ARTERIAL TYPICAL SECTION WITH DIVIDED MAINLANES AND CENTER MEDIAN

# PROPOSED SH 190 ARTERIAL TYPICAL SECTIONS

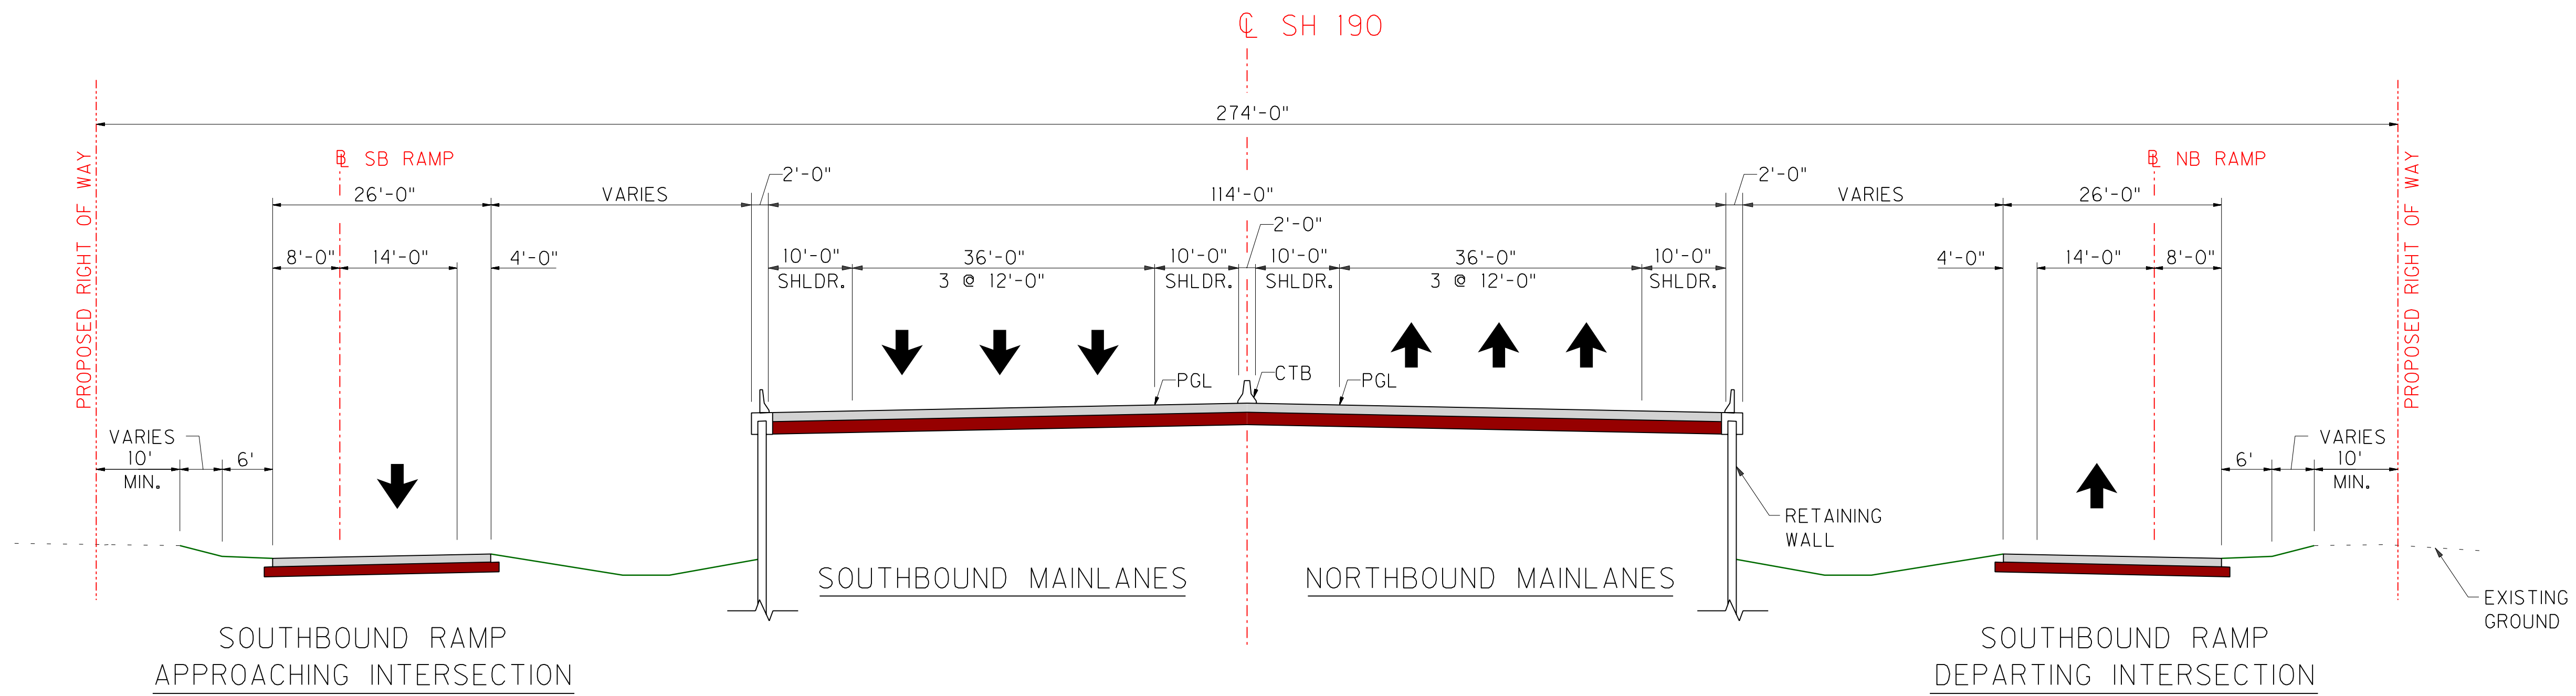


TYPICAL SECTION WITH RAMPs APPROACHING GRADE SEPARATION

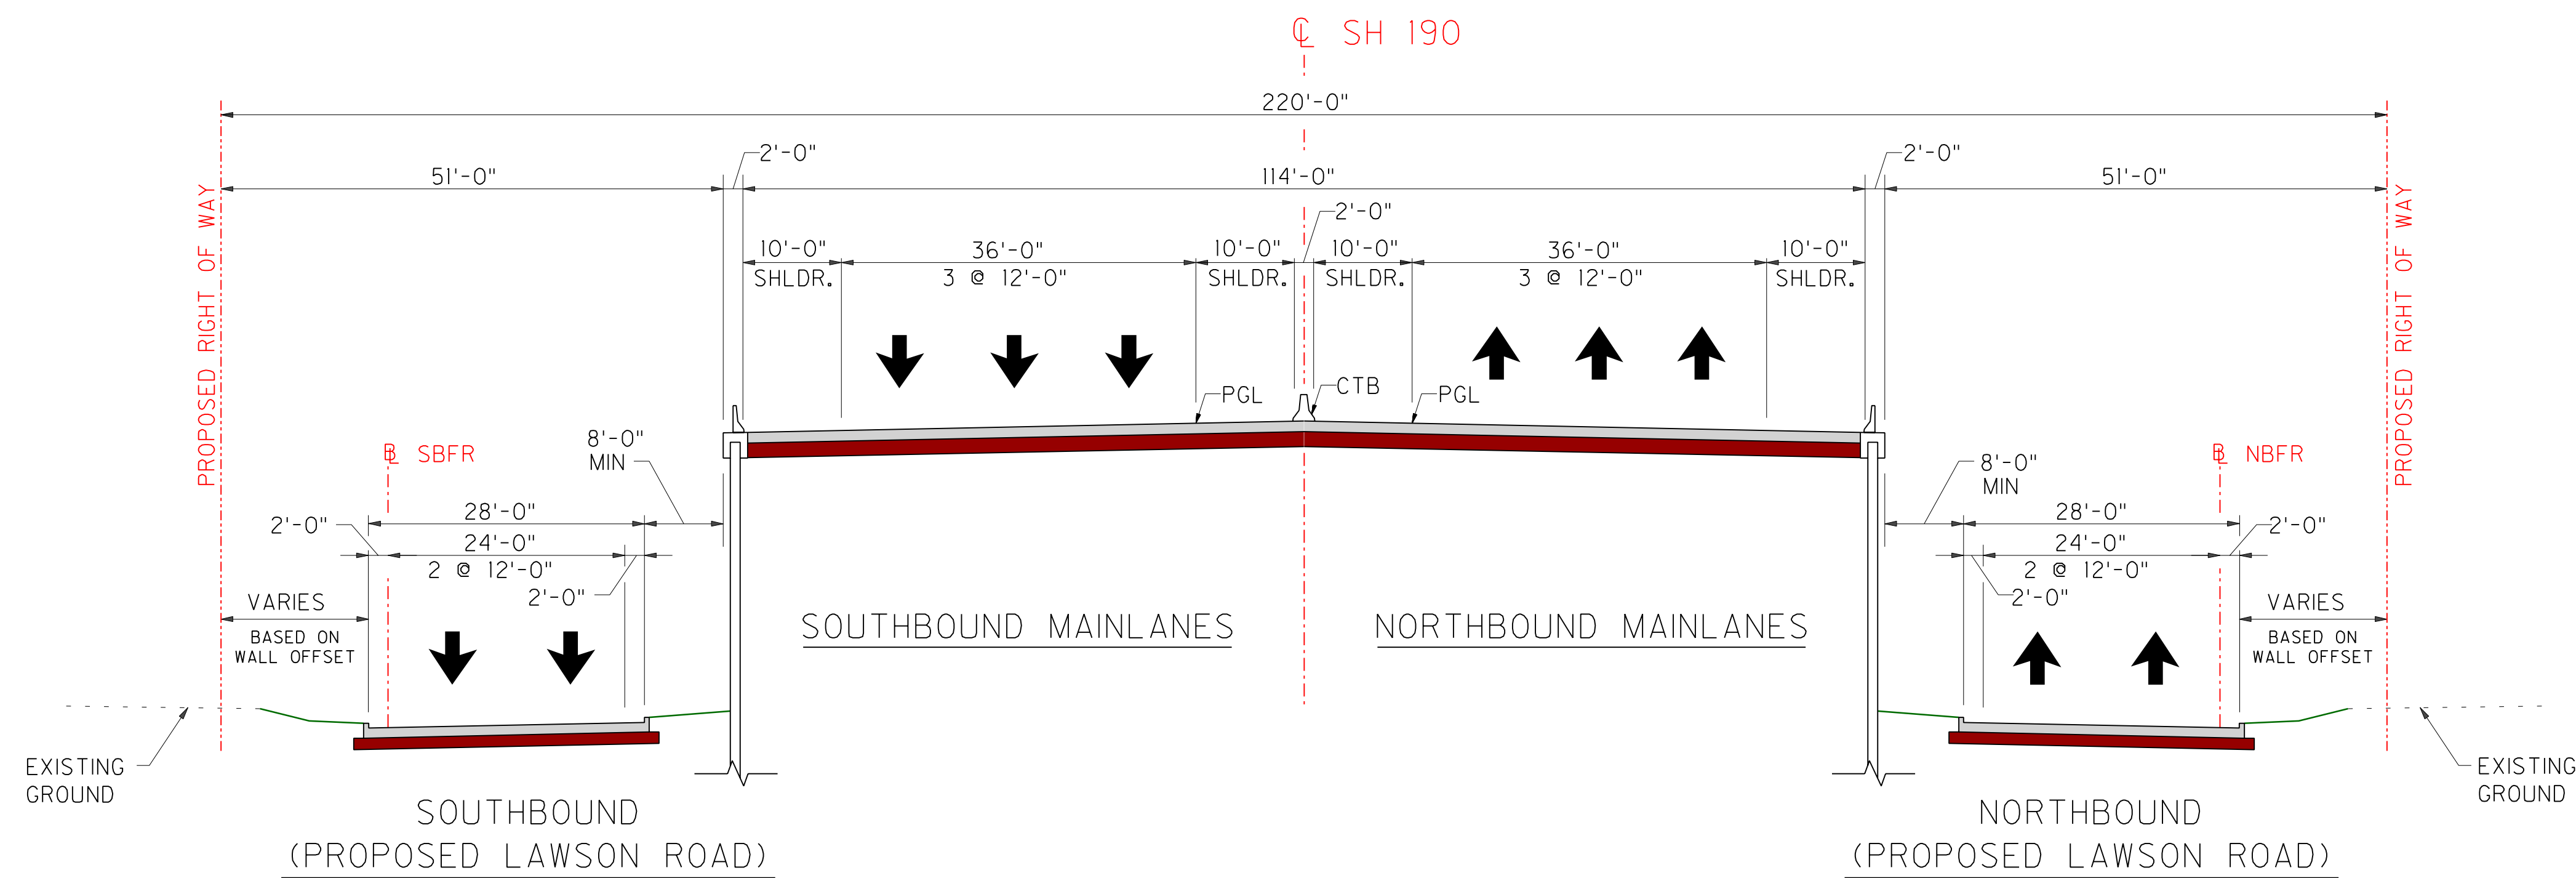


TYPICAL SECTION ALONG LAWSON ROAD (MESQUITE)


# PROPOSED SH 190 TOLLWAY/FREEWAY TYPICAL SECTIONS

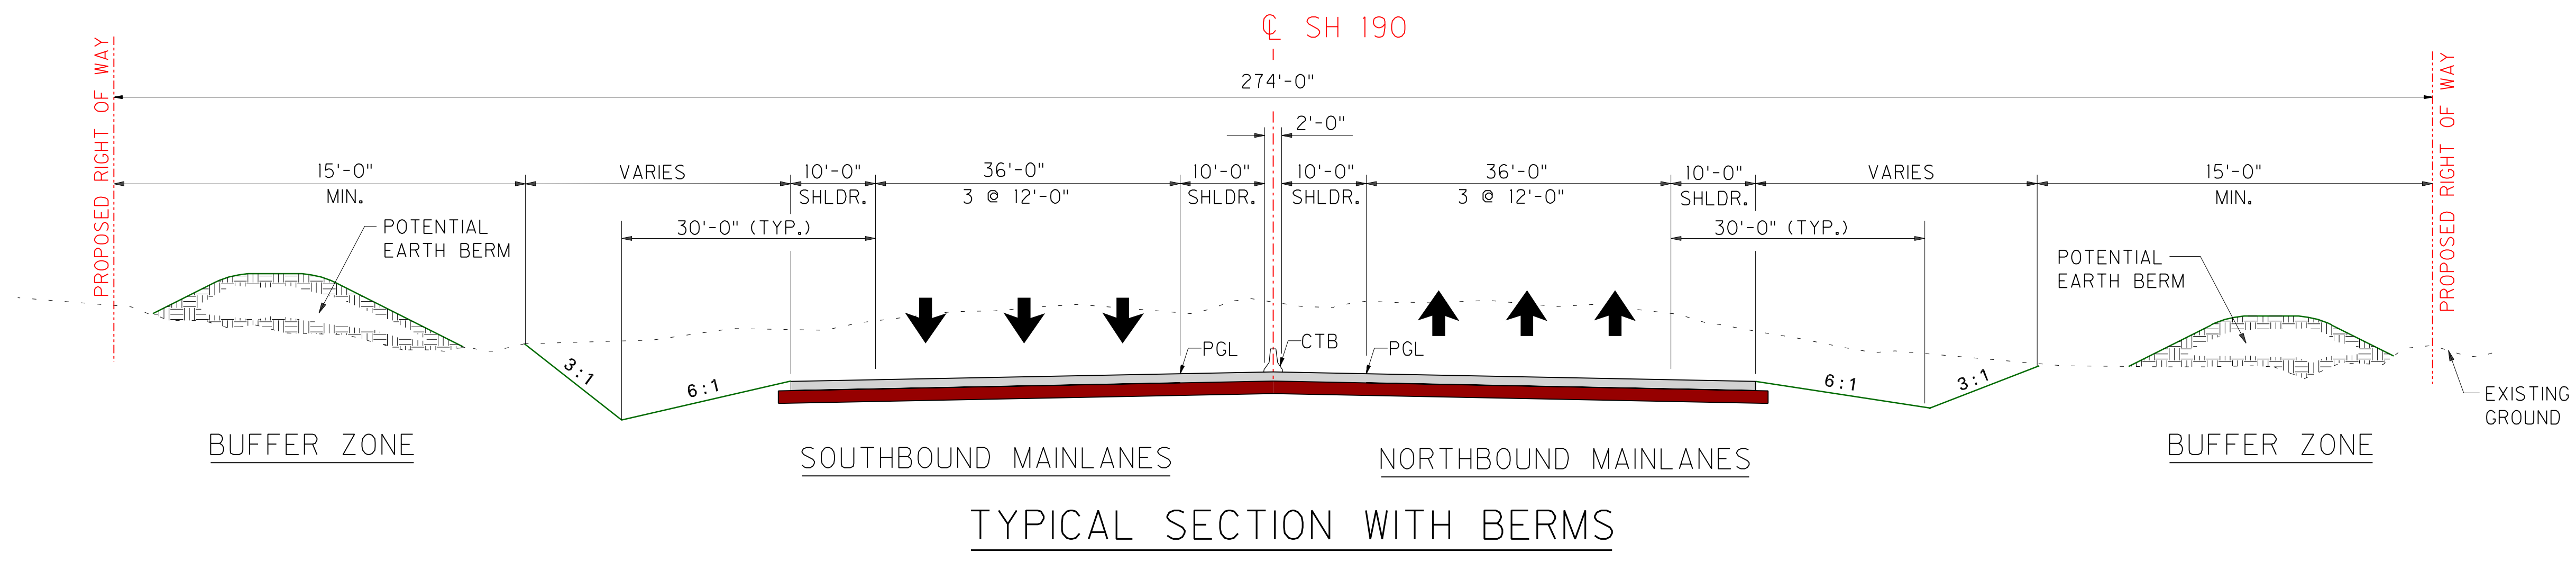

TYPICAL SECTION WITH BERMS

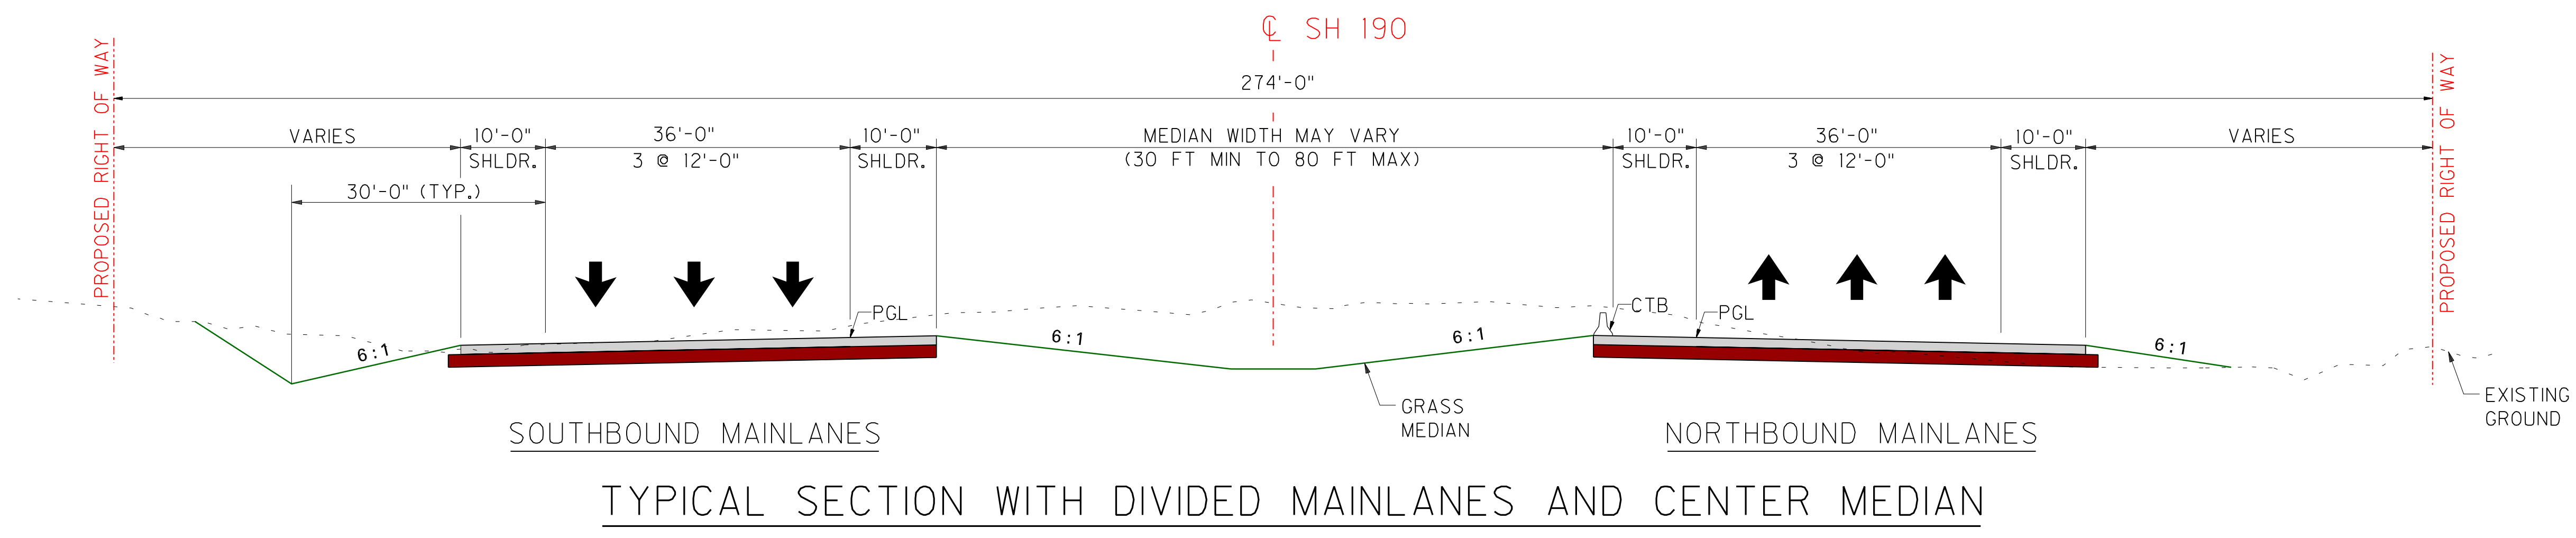

TYPICAL SECTION WITH DIVIDED MAINLANES AND CENTER MEDIAN

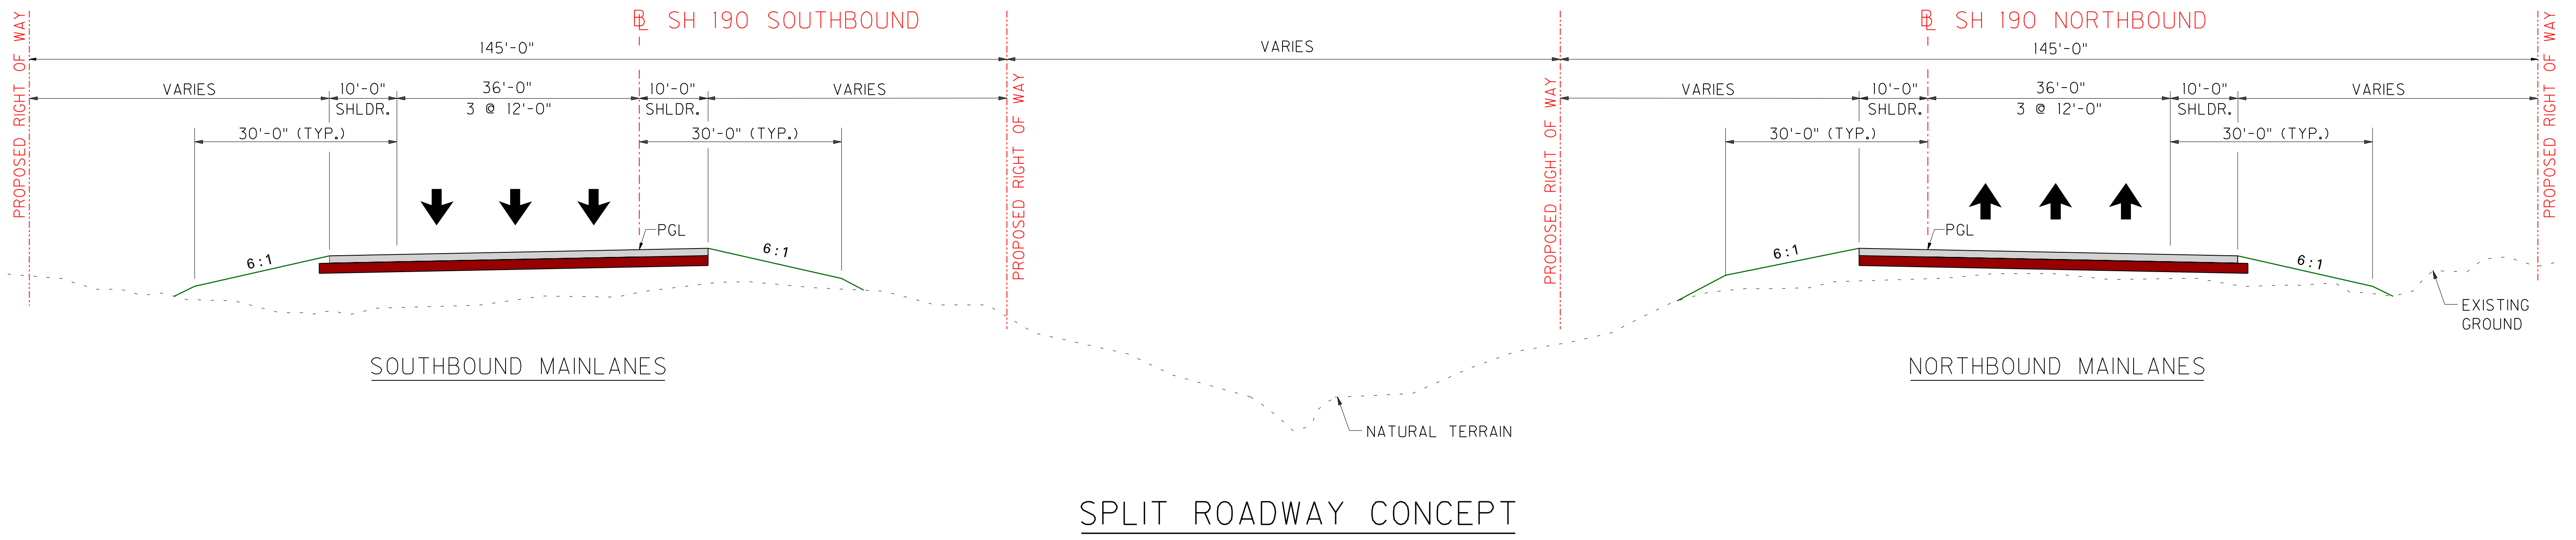

SPLIT ROADWAY CONCEPT

# PROPOSED SH 190 TOLLWAY/FREEWAY TYPICAL SECTIONS