



SPUR 399 EIS US 75 TO US 380 COLLIN COUNTY, TEXAS CSJ: 0364-04-051

SPUR 399 EIS PROPOSED ALIGNMENTS

JANUARY 2021 ROLL 1 OF 1

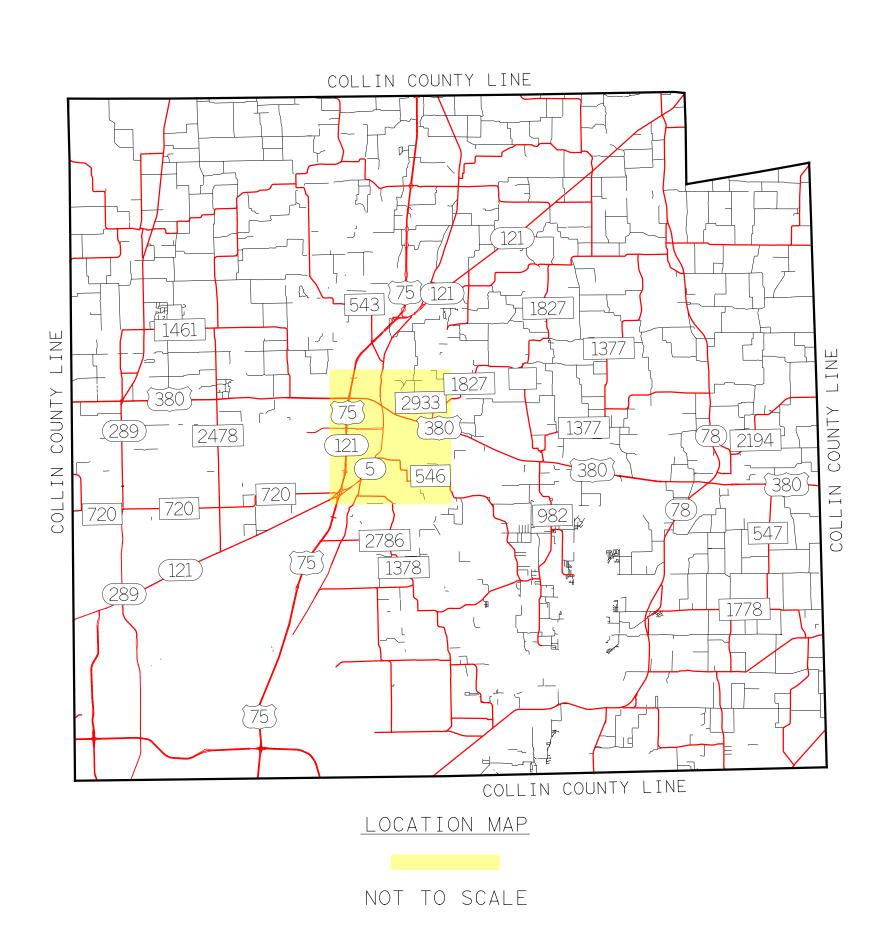

<u>legend</u> Alternative ro

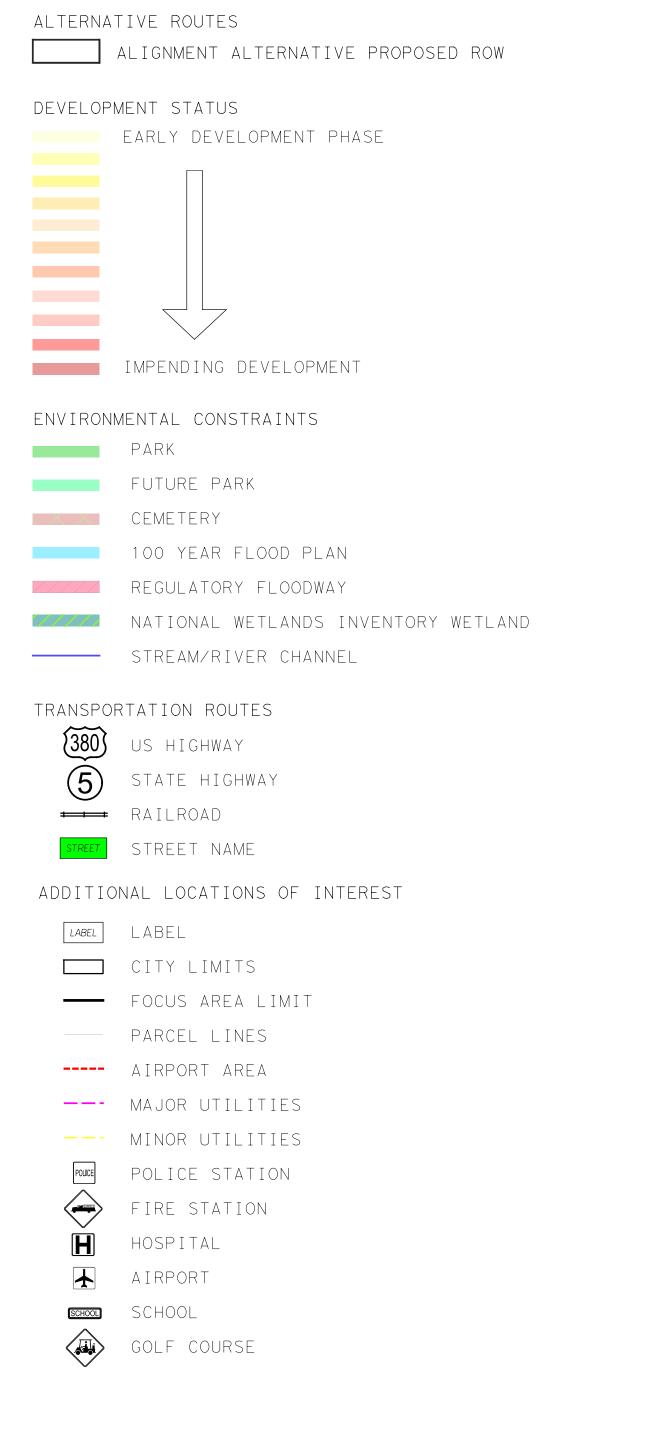

NOTE: DEVELOPMENT STATUS INFO SHOWN IS BASED UPON INFO PROVIDED BY THE CITY OF MCKINNEY ON 1/13/21. ALL PROPOSED ROW LINES SHOWN ARE TENTATIVE AND REMAIN SUBJECT TO CHANGE.

PRELIMINARY, SUBJE BASED ON FURTHER DEVEL FROM PUBLIC	OPMENTS RESULTING	
AND TECHNICAL		
NOT INTENDE	D FOR]
CONSTRUCTION, OR PERMIT PU		

0 125 250 500 HORIZONTAL SCALE (FT)



DATE APPROVED DATE SUBMITTED

SCHEMATIC PREPARED BY:

HDR ENGINEERING, INC. Registration number F-754

HDR Engineering Inc. 17111 Preston Rd, Suite 300 Dallas, TX 75248 Texas P.E. Firm Registration No. F-754

