



FM 429 Proposed Typical Sections

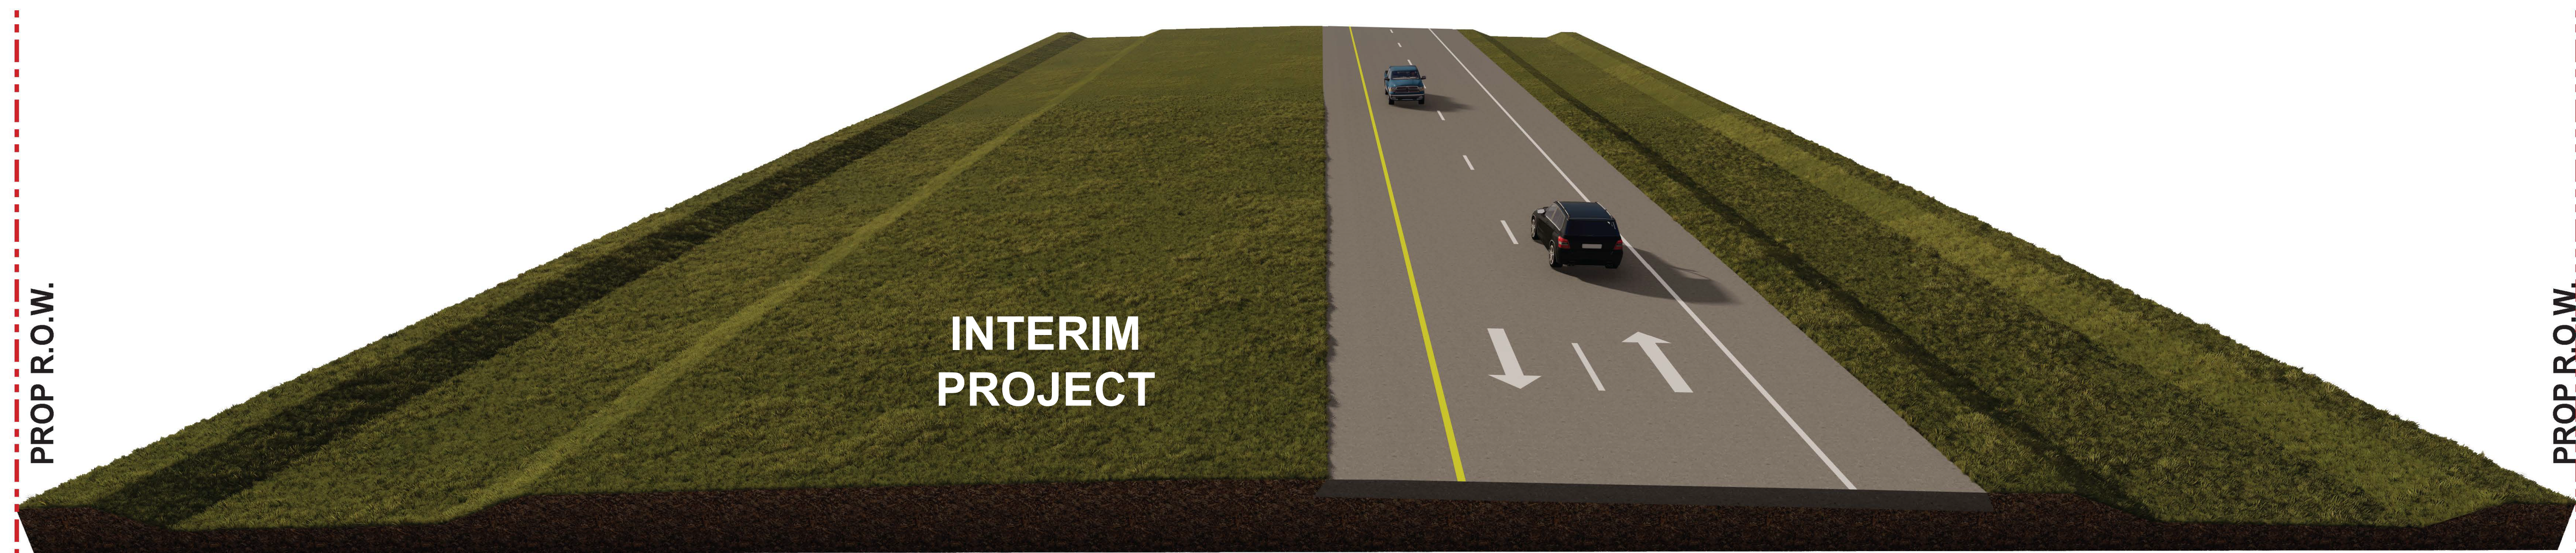

175'-285'
ROW VARIES

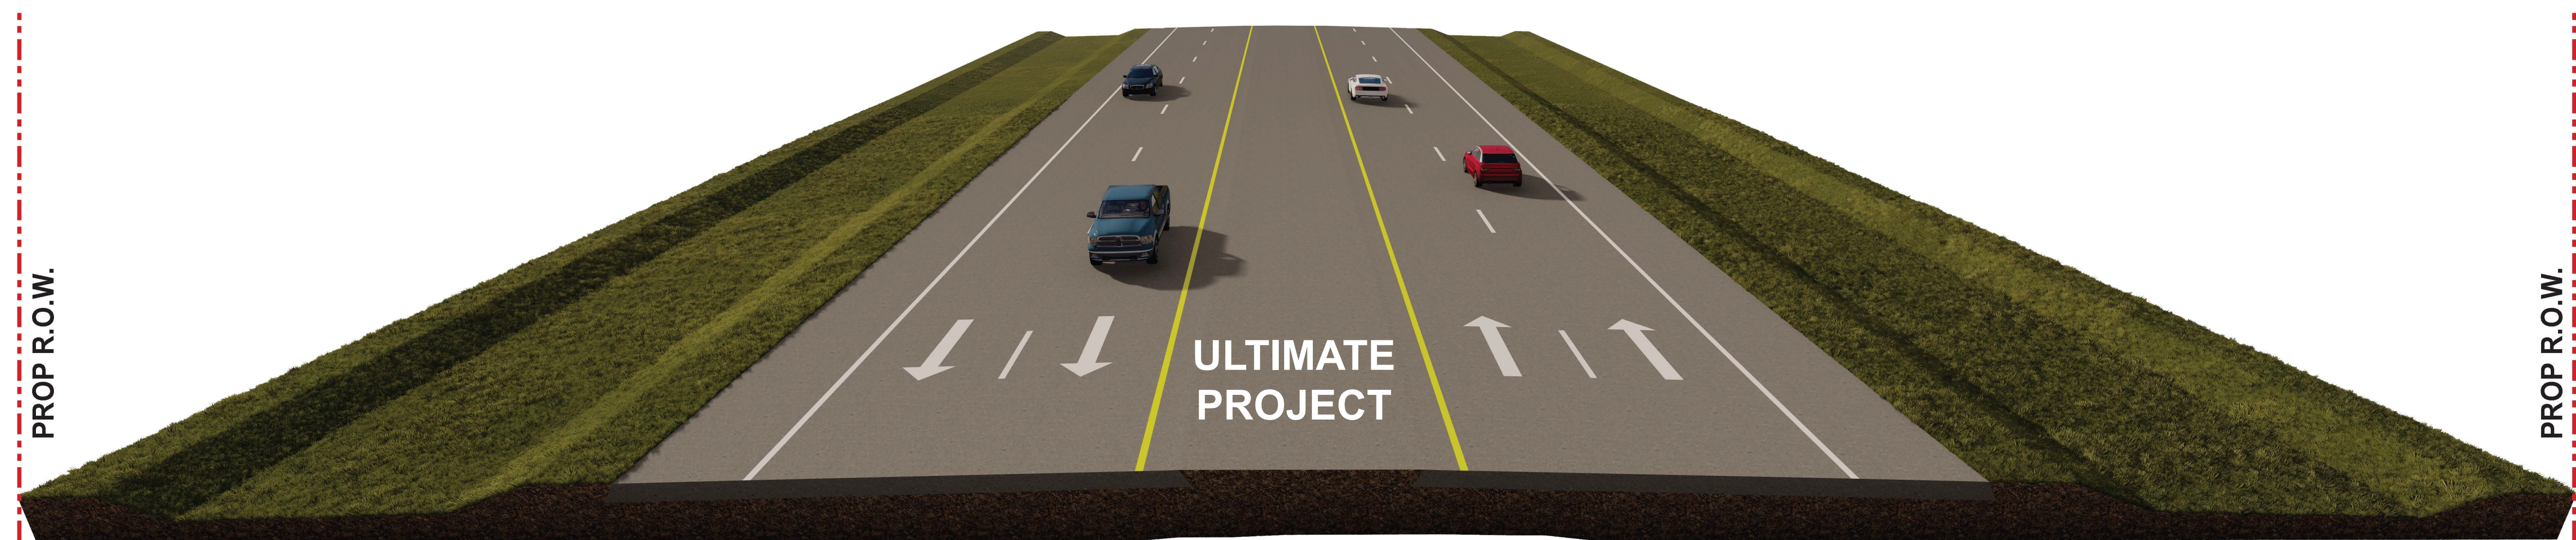

175'-285'
ROW VARIES

* Right of Way