


Proposed Ultimate 6-Lane Typical Section

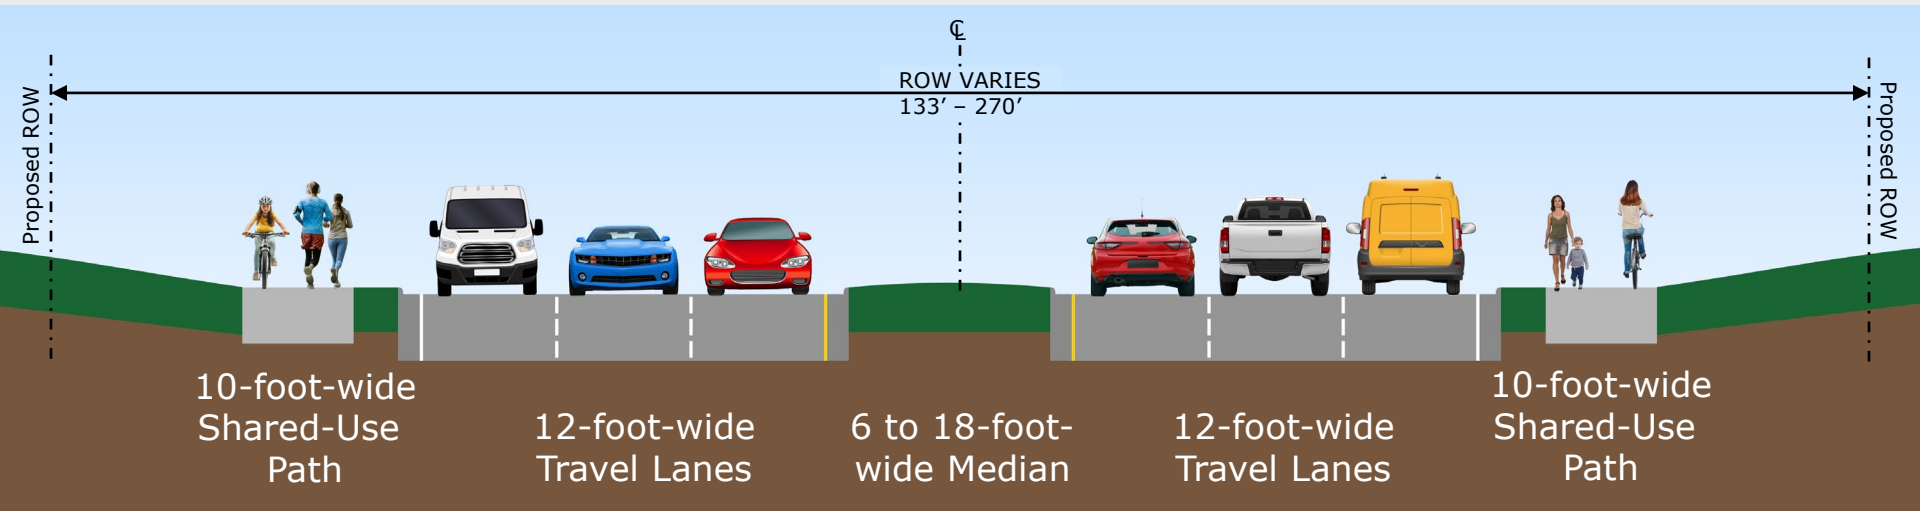

The proposed ultimate FM 3286/FM 546 roadway between FM 1378 to FM 982 would consist of 12-foot-wide lanes, three in each direction, with a 6 to 18-foot-wide raised median and two-foot curb offset. A 10-foot-wide shared-use path would be constructed along both sides of FM 3286/FM 546.