


HW 35E in Red Oak
 IH 45 in Ferris
 J: 0501-01-051
 Access: Principal Arterial
 Length: 3.18 Miles
 5 at FM 664
 445 Crossover in Ferris
 th Street in Ferris
 J: 0092-03-053
 th Class: Interstate
 Length: 1.23 Miles
 Length: 12.39 Miles
 45 Mainlanes: 70 mph
 50 mph
 40 mph
 40 mph
 40 mph
 40 mph
 40 mph
 30 mph
 30 mph

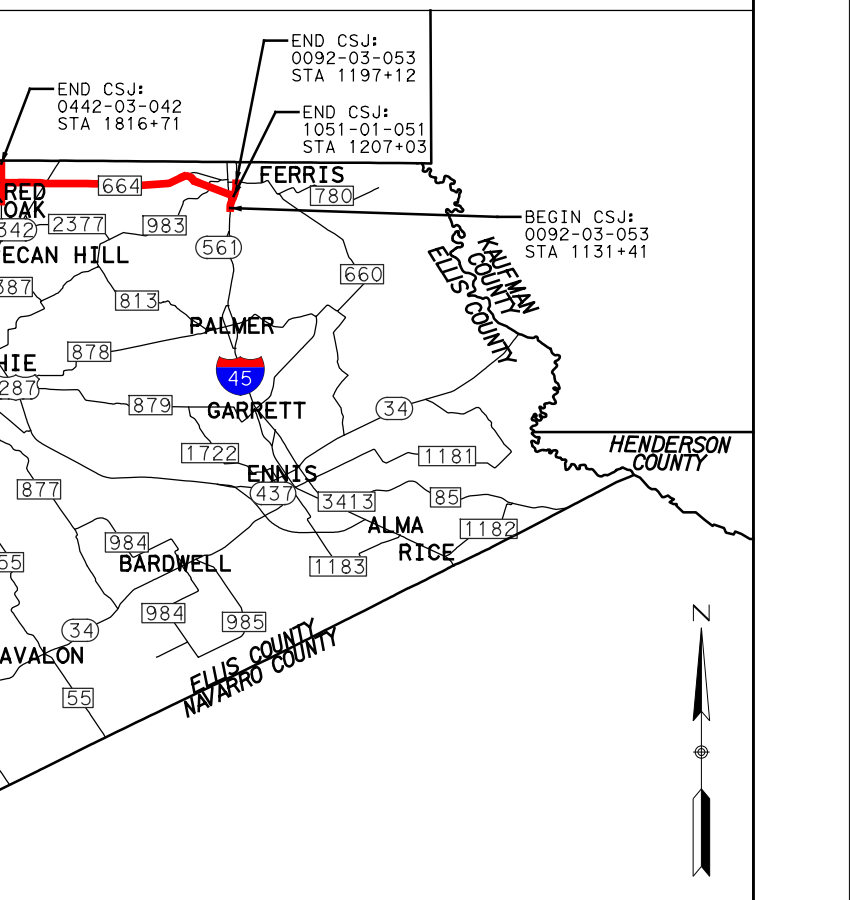

Horizontal 1"=100'

Vertical 1"=10'

Department of Transportation all rights reserved

JULY 2018

PRELIMINARY

SUBJECT TO REVISIONS

HEMATIC PREPARED BY:


NAME WALTERS 100135



NAME _____ P.E. NUMBER _____


JULY 2018

































DATE _____

















INTENDED FOR CONSTRUCTION,
SCHOOL OR PERMIT PURPOSE

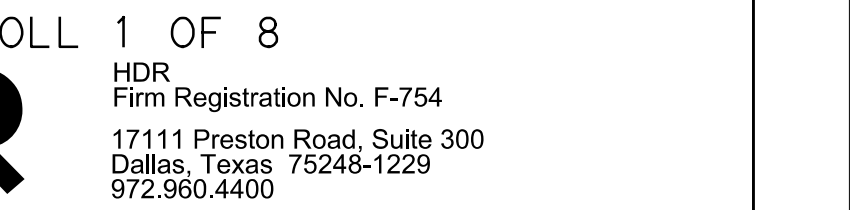

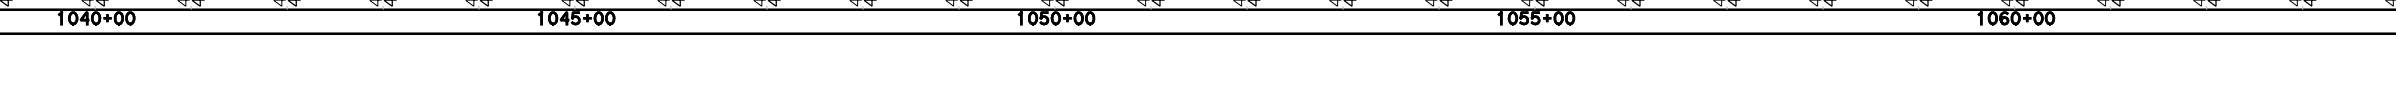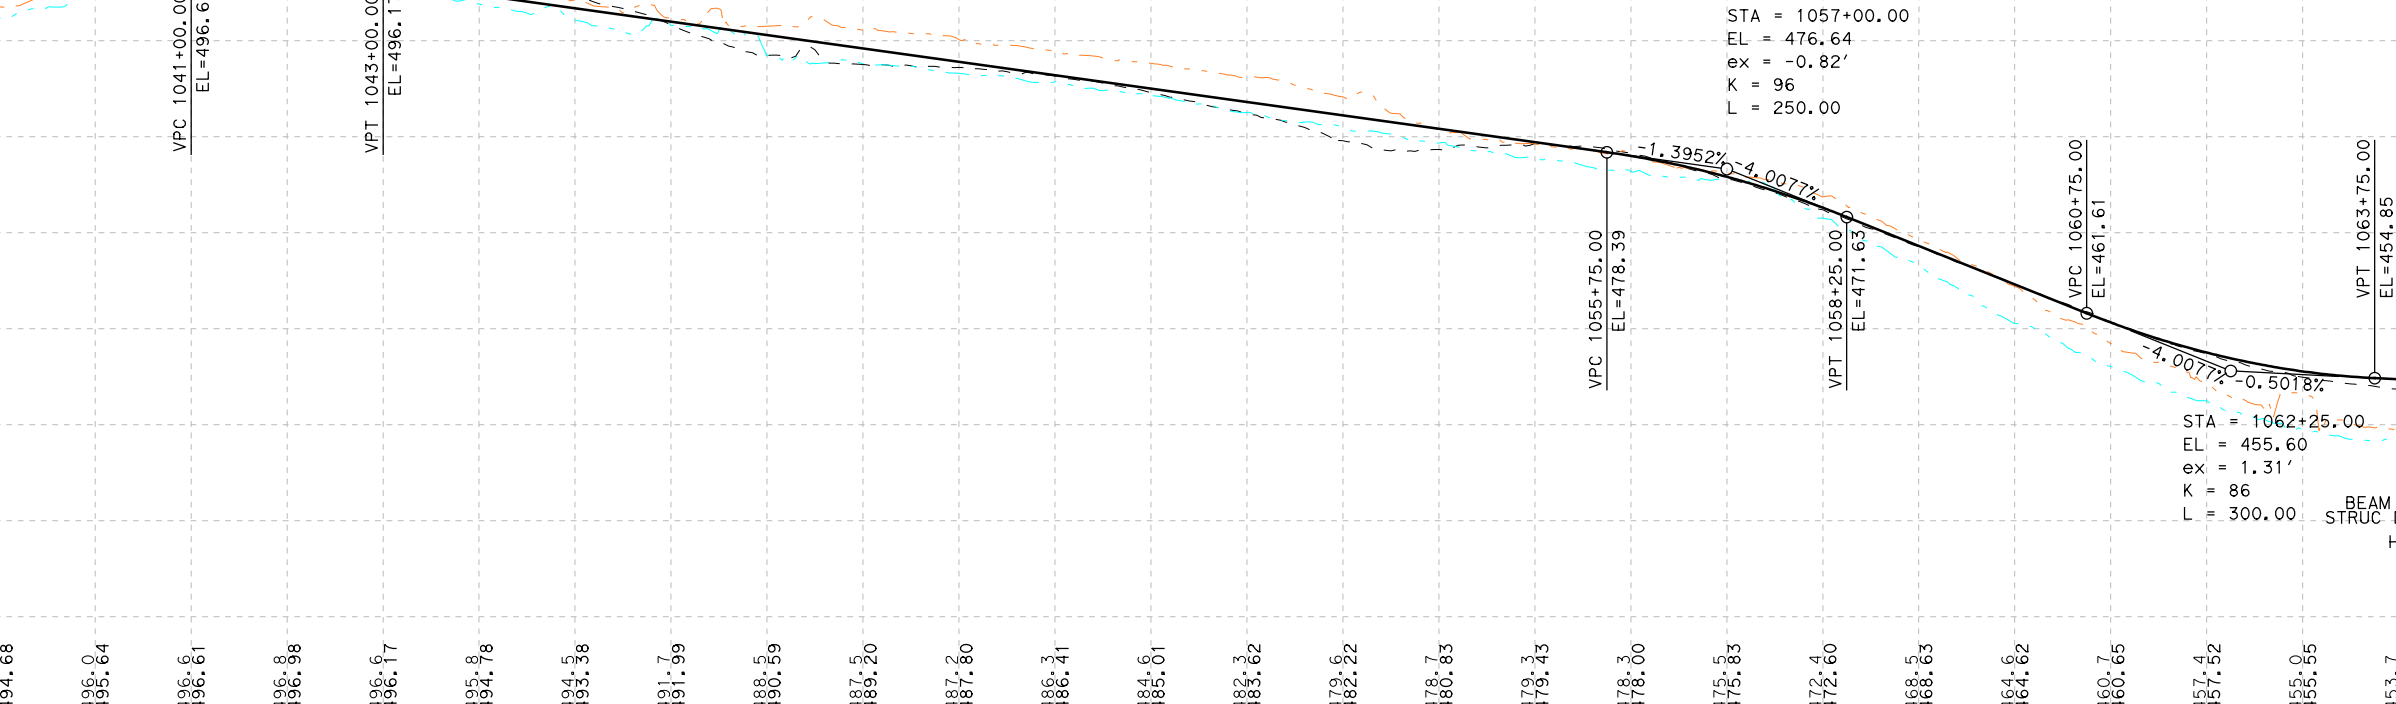


 

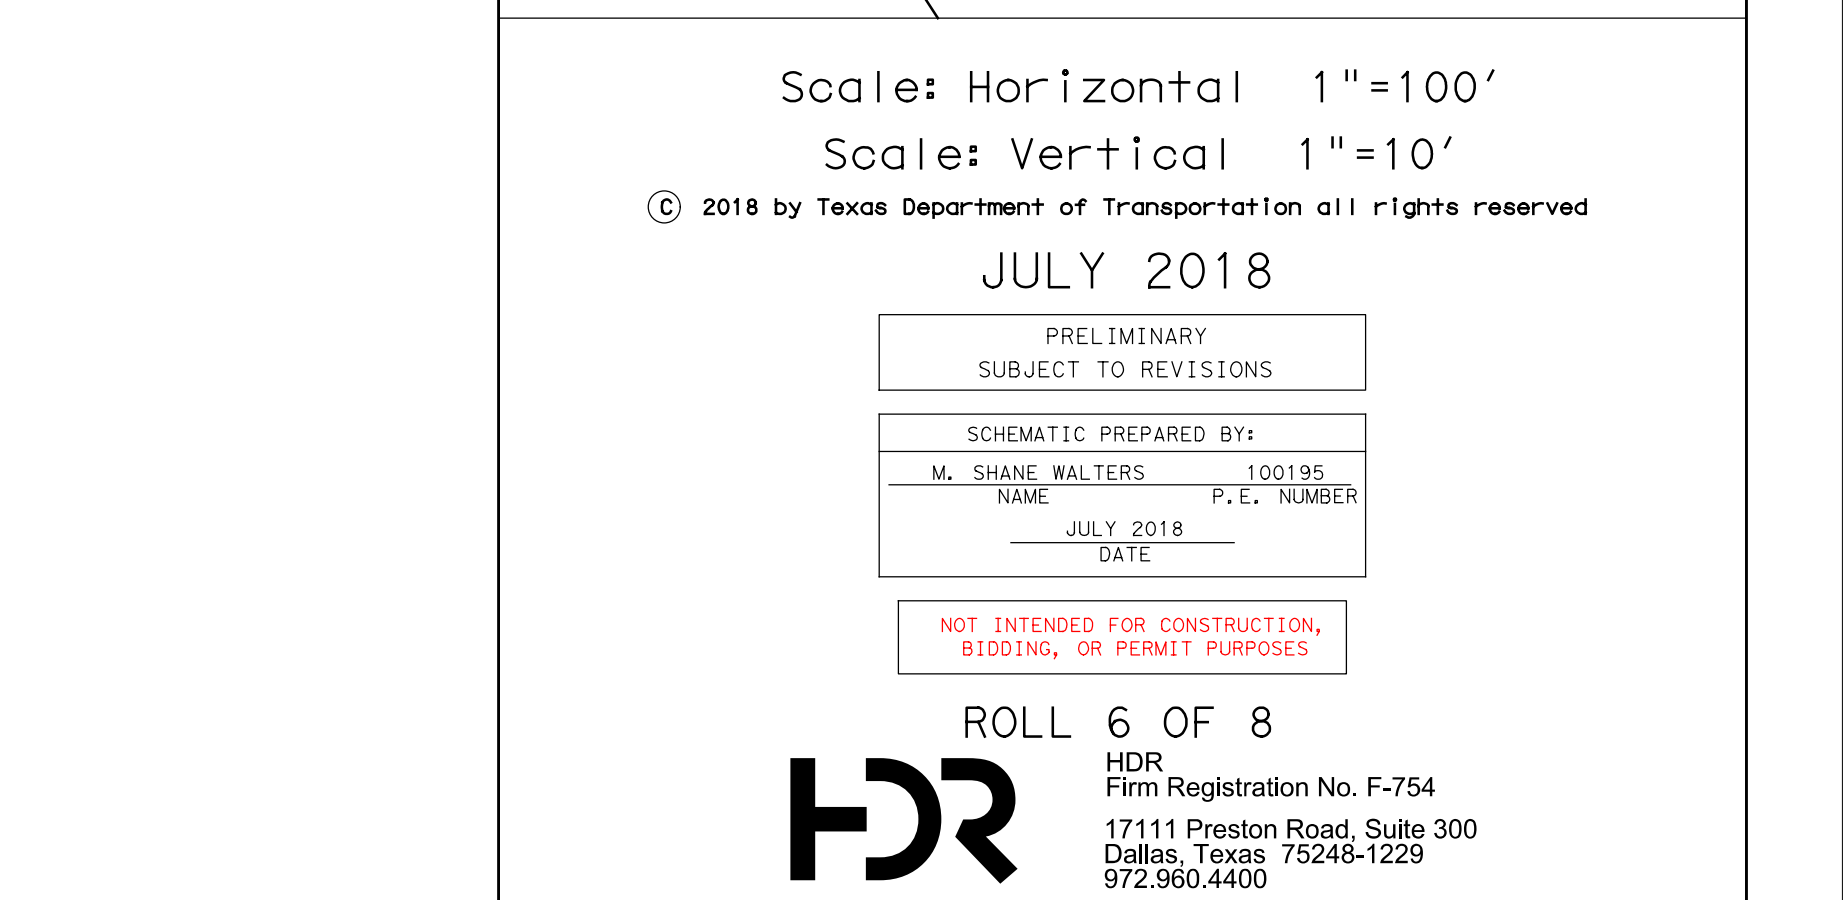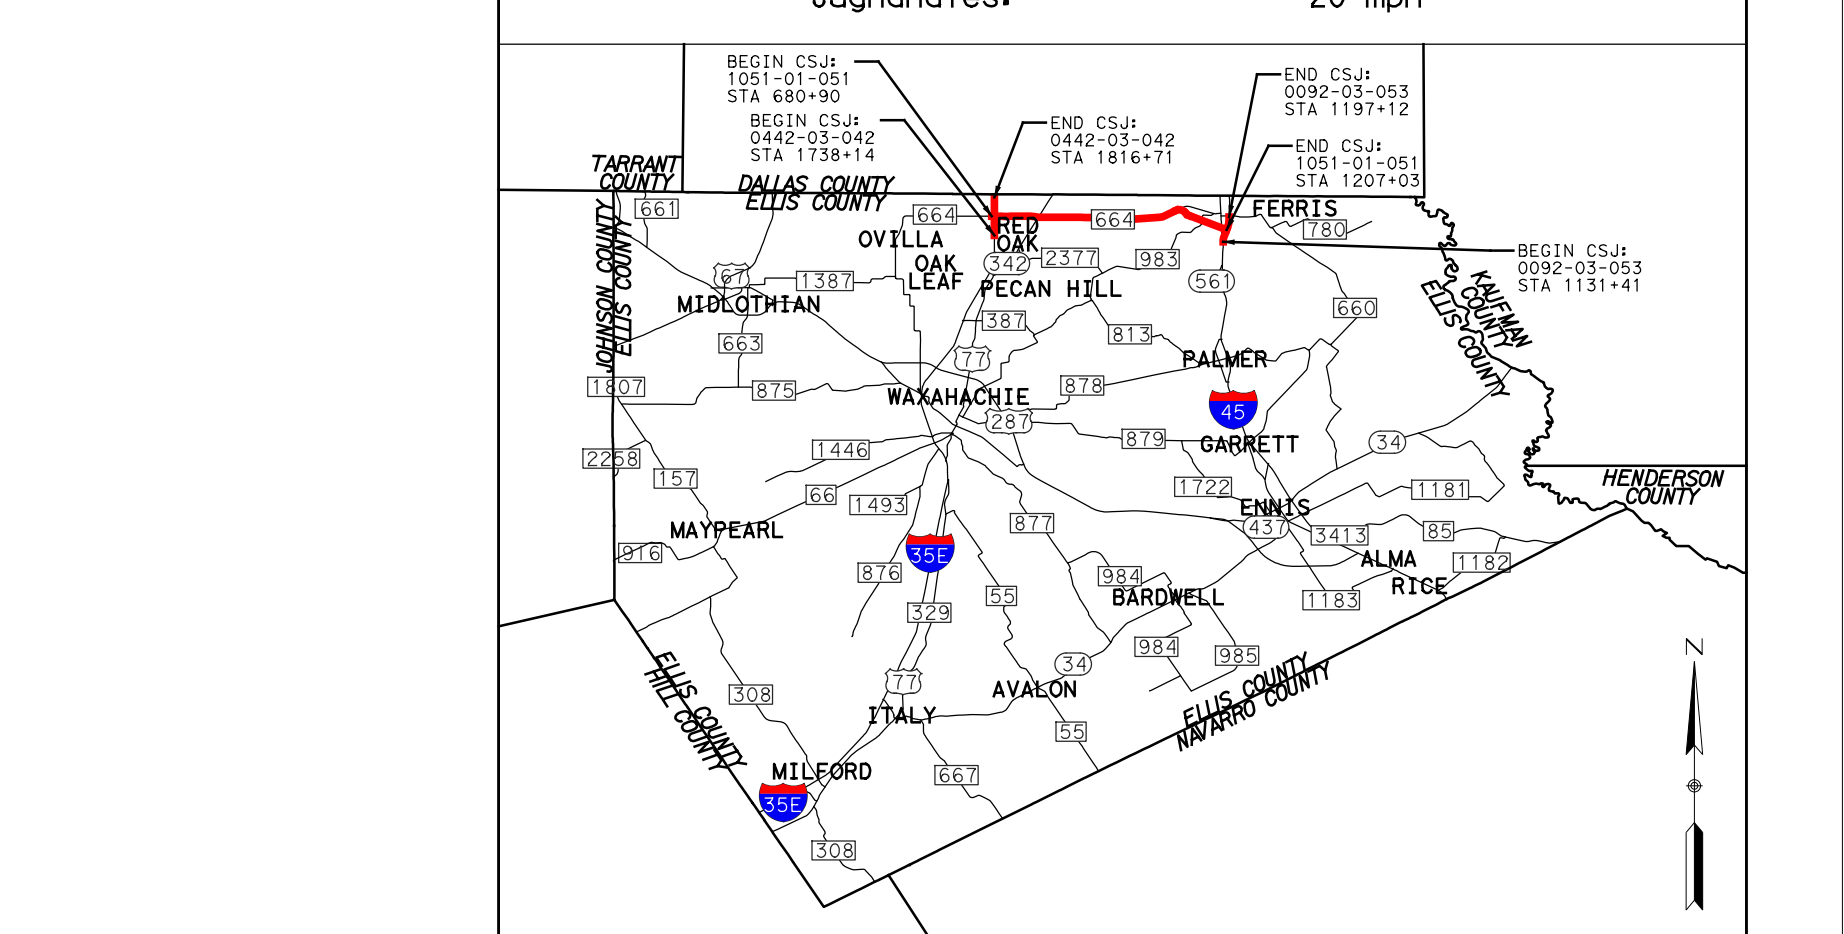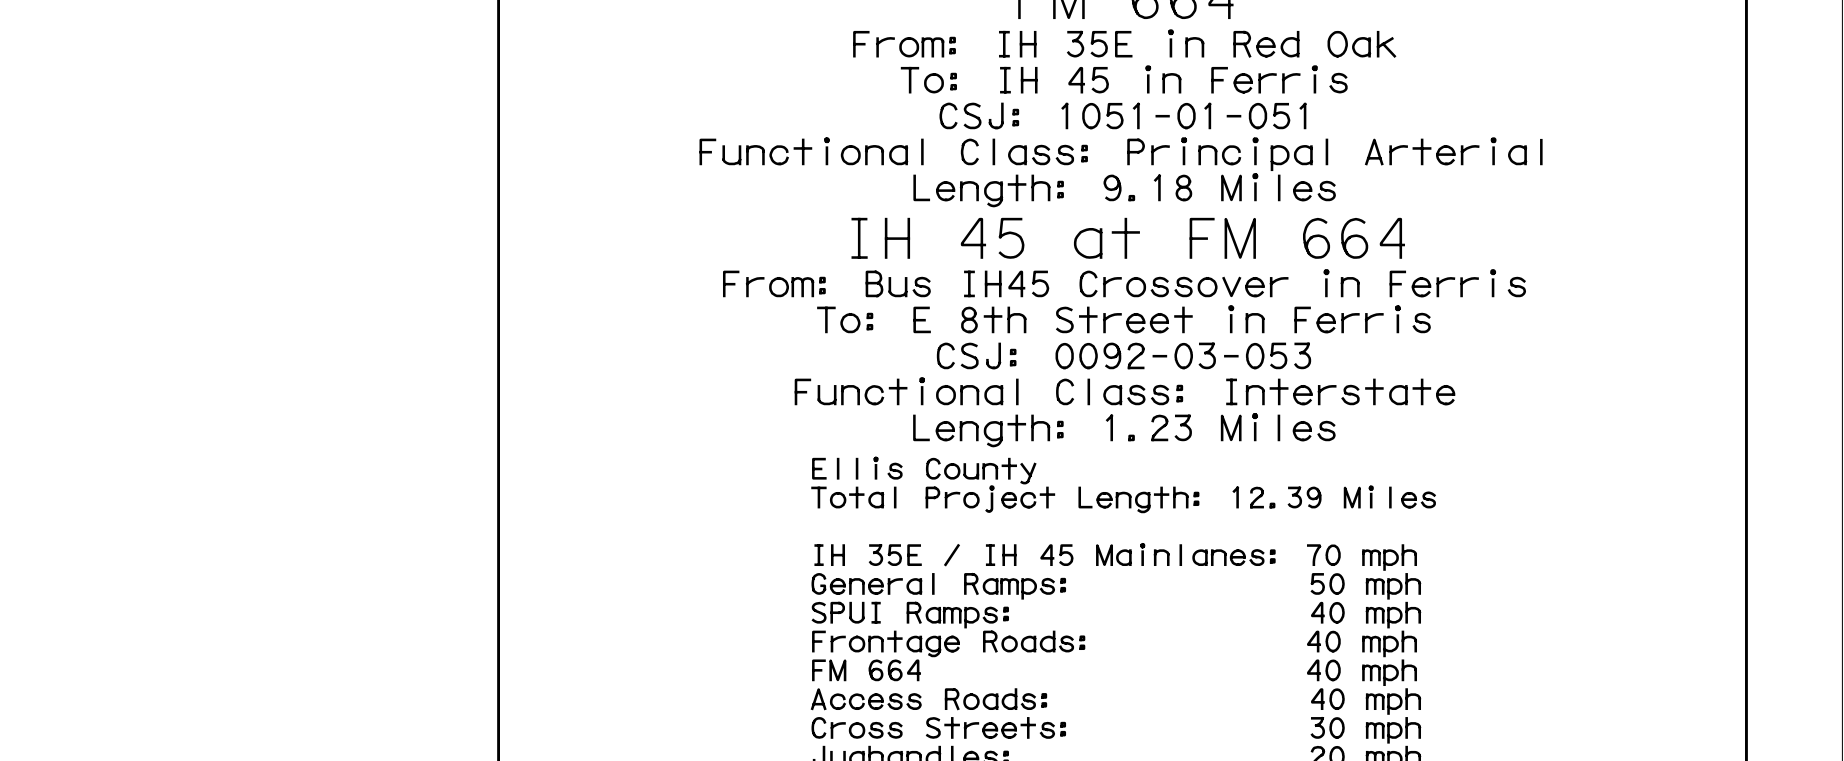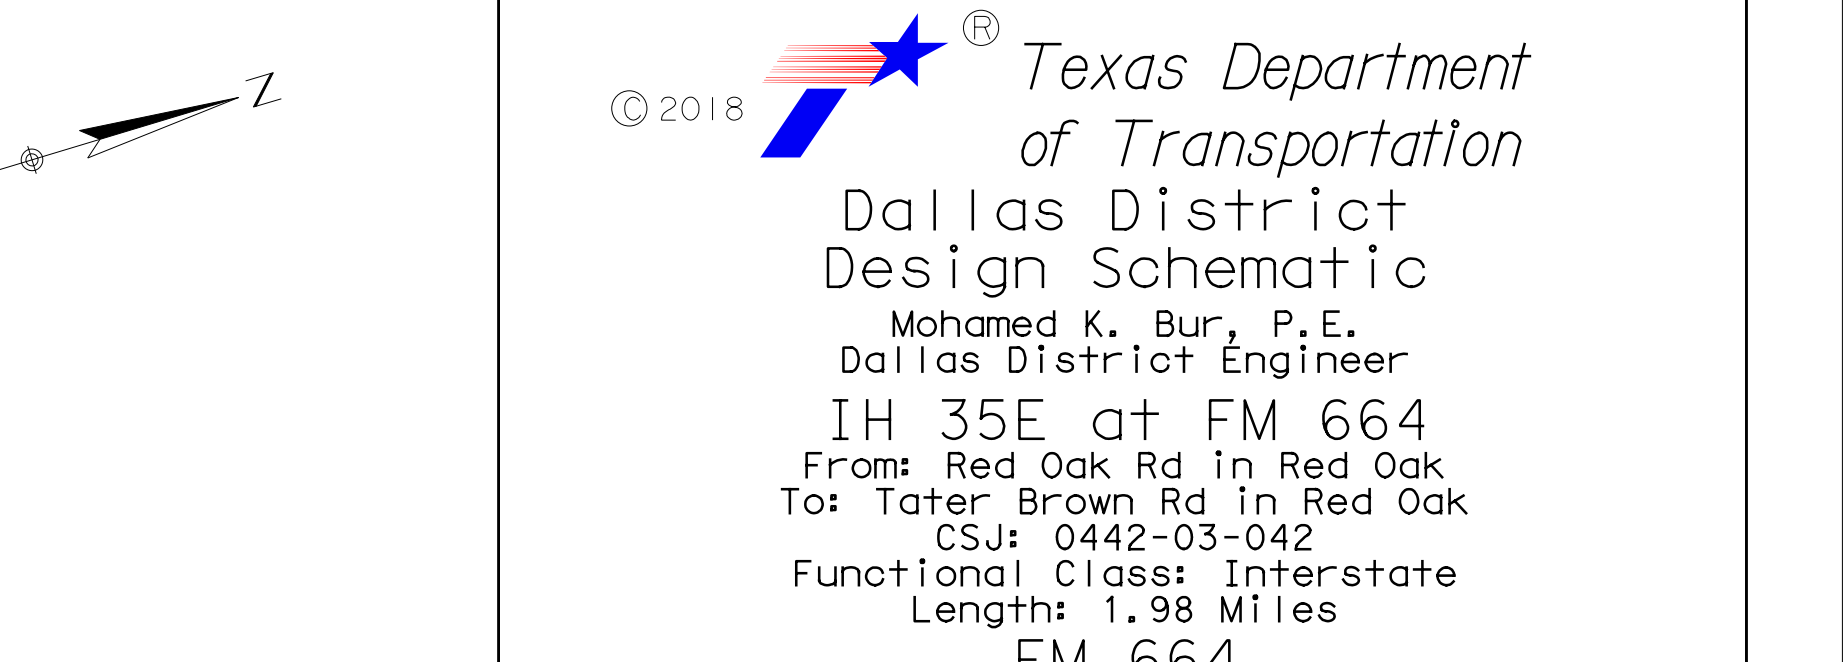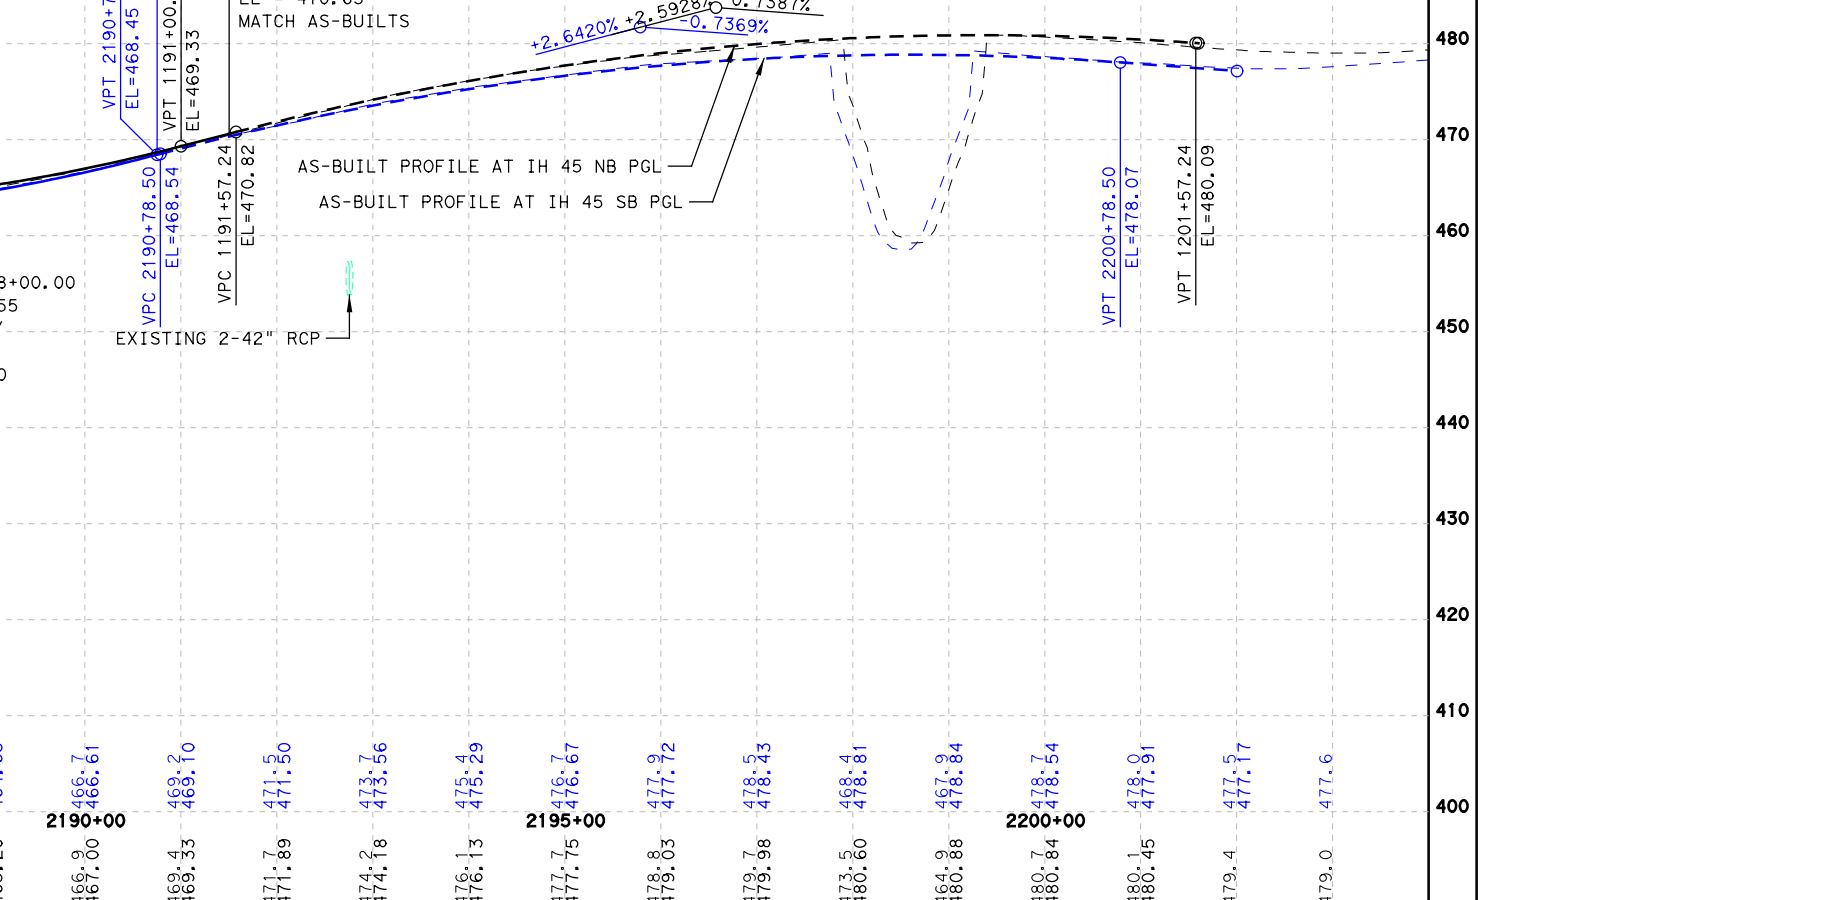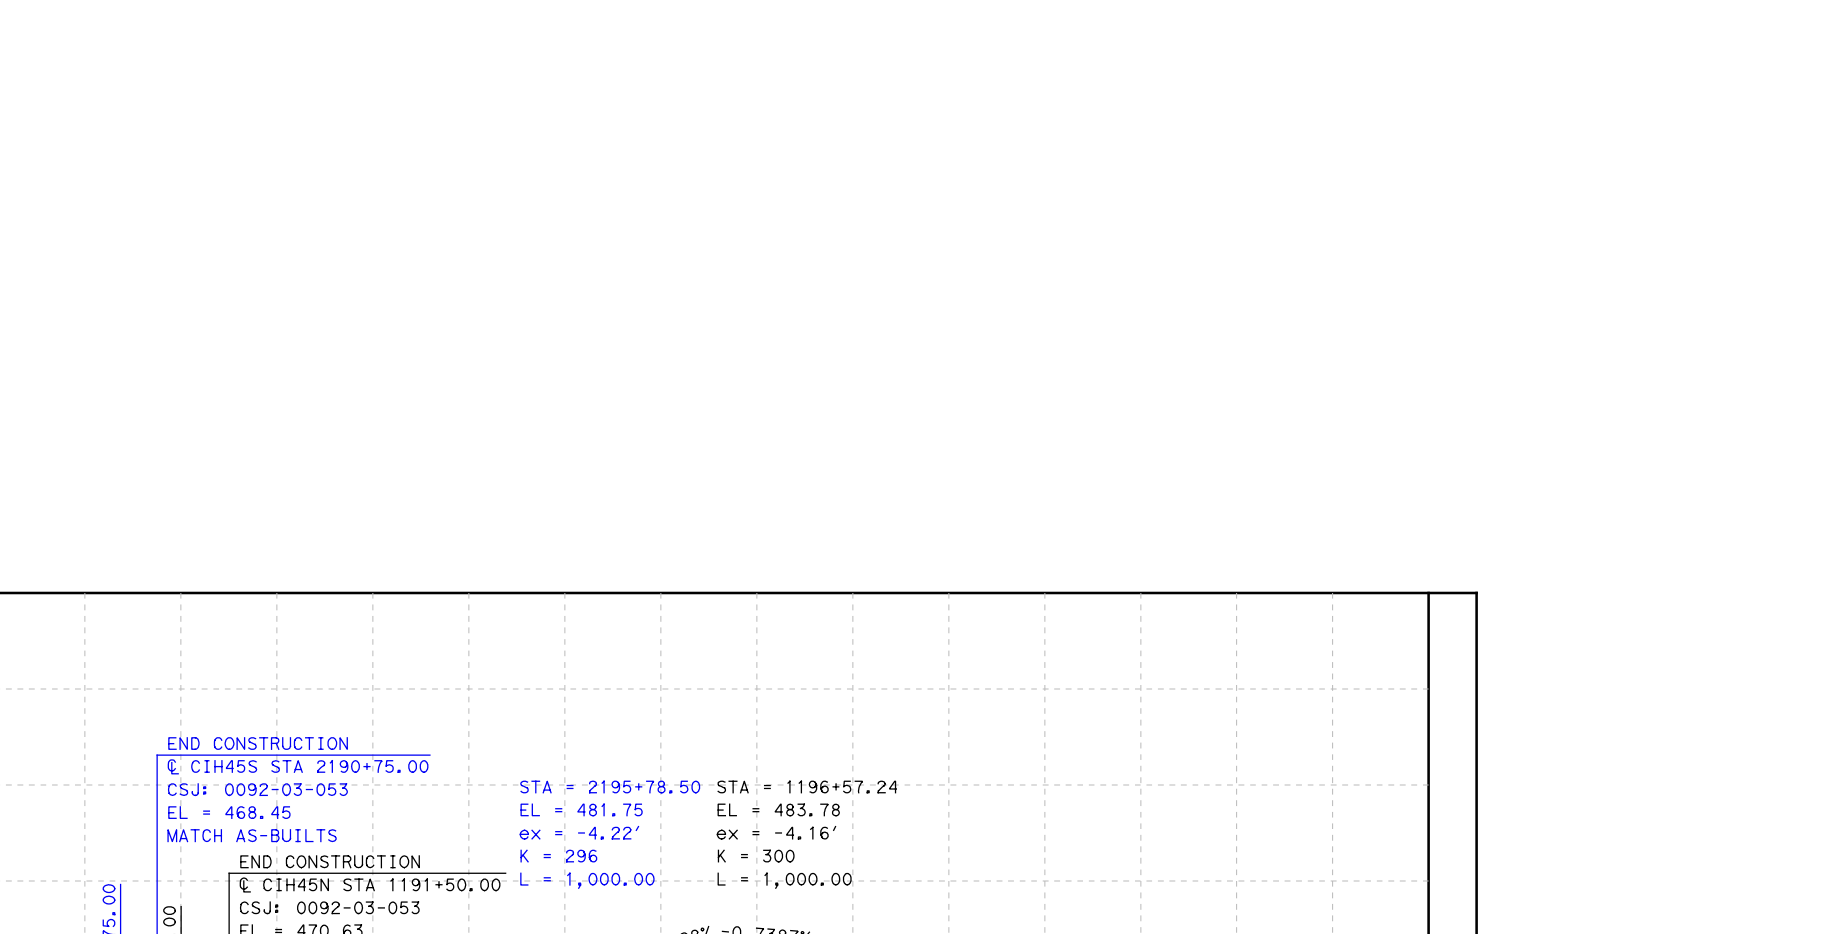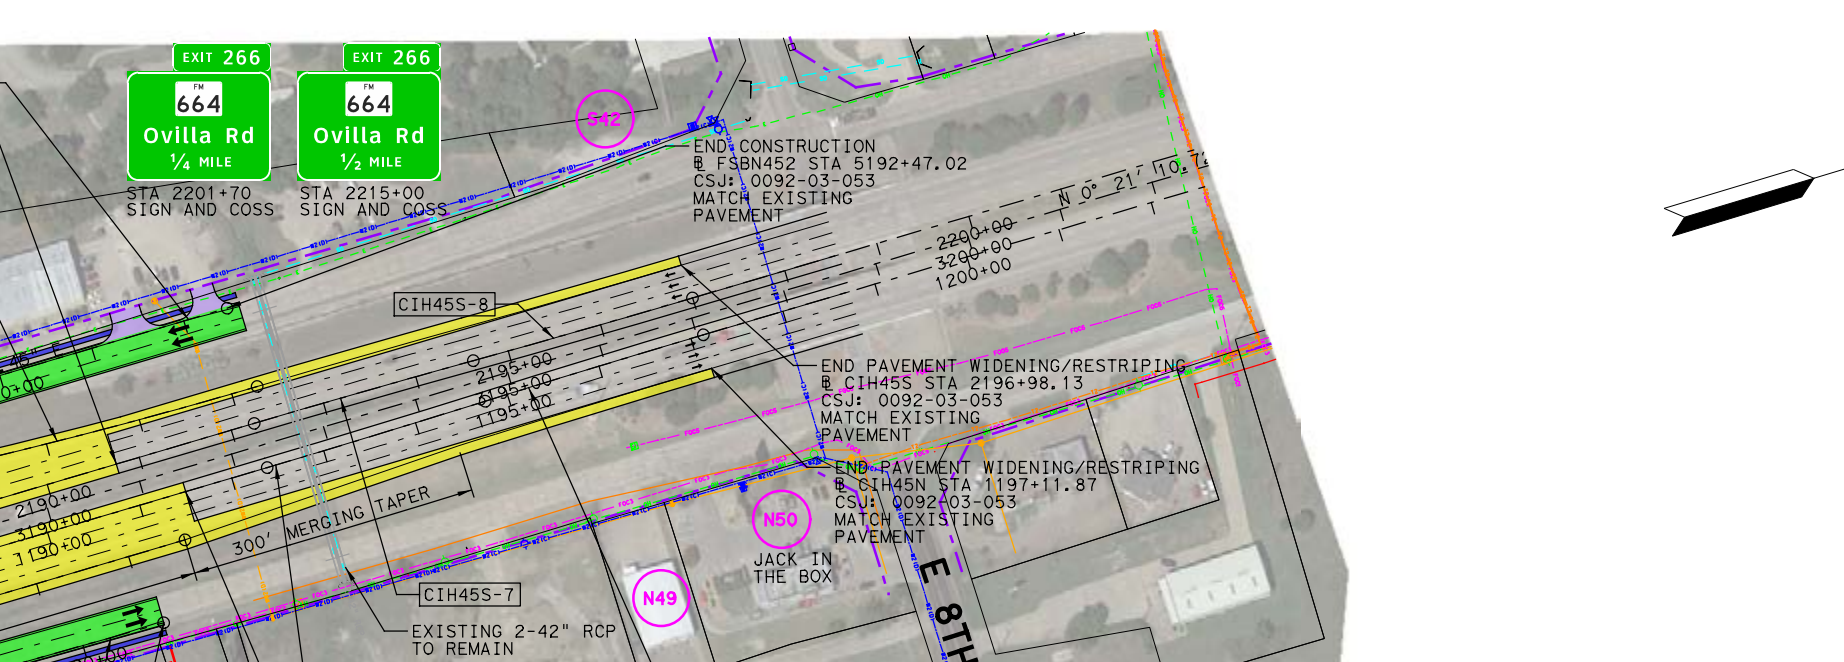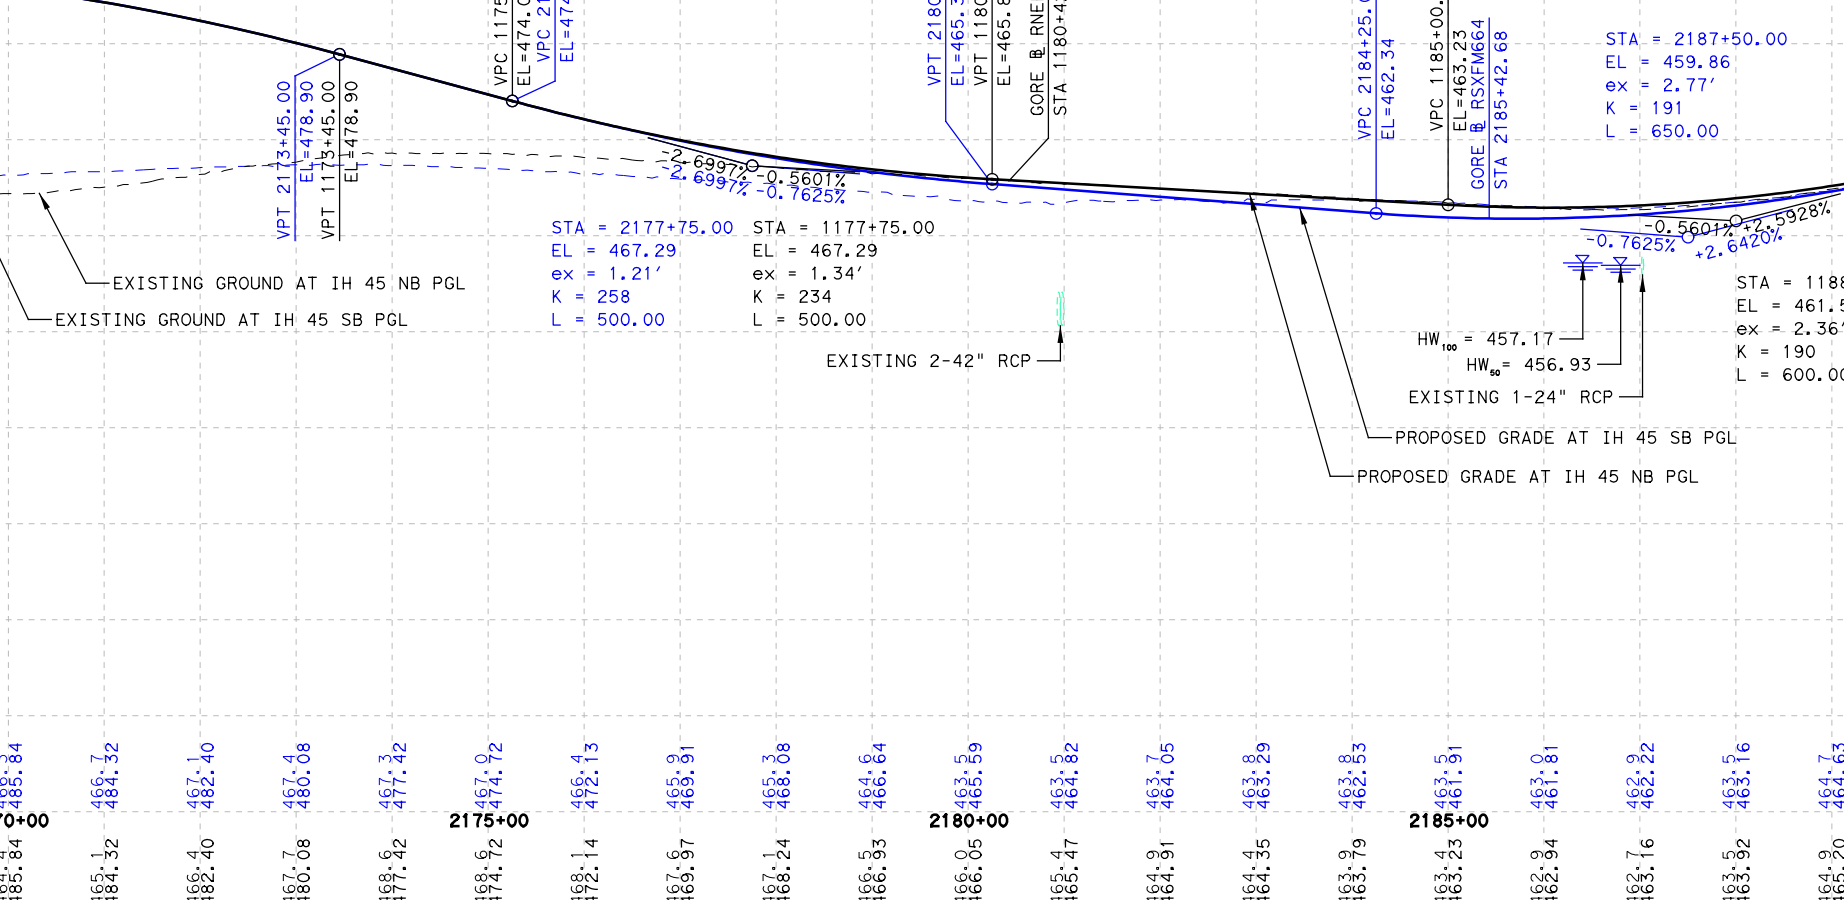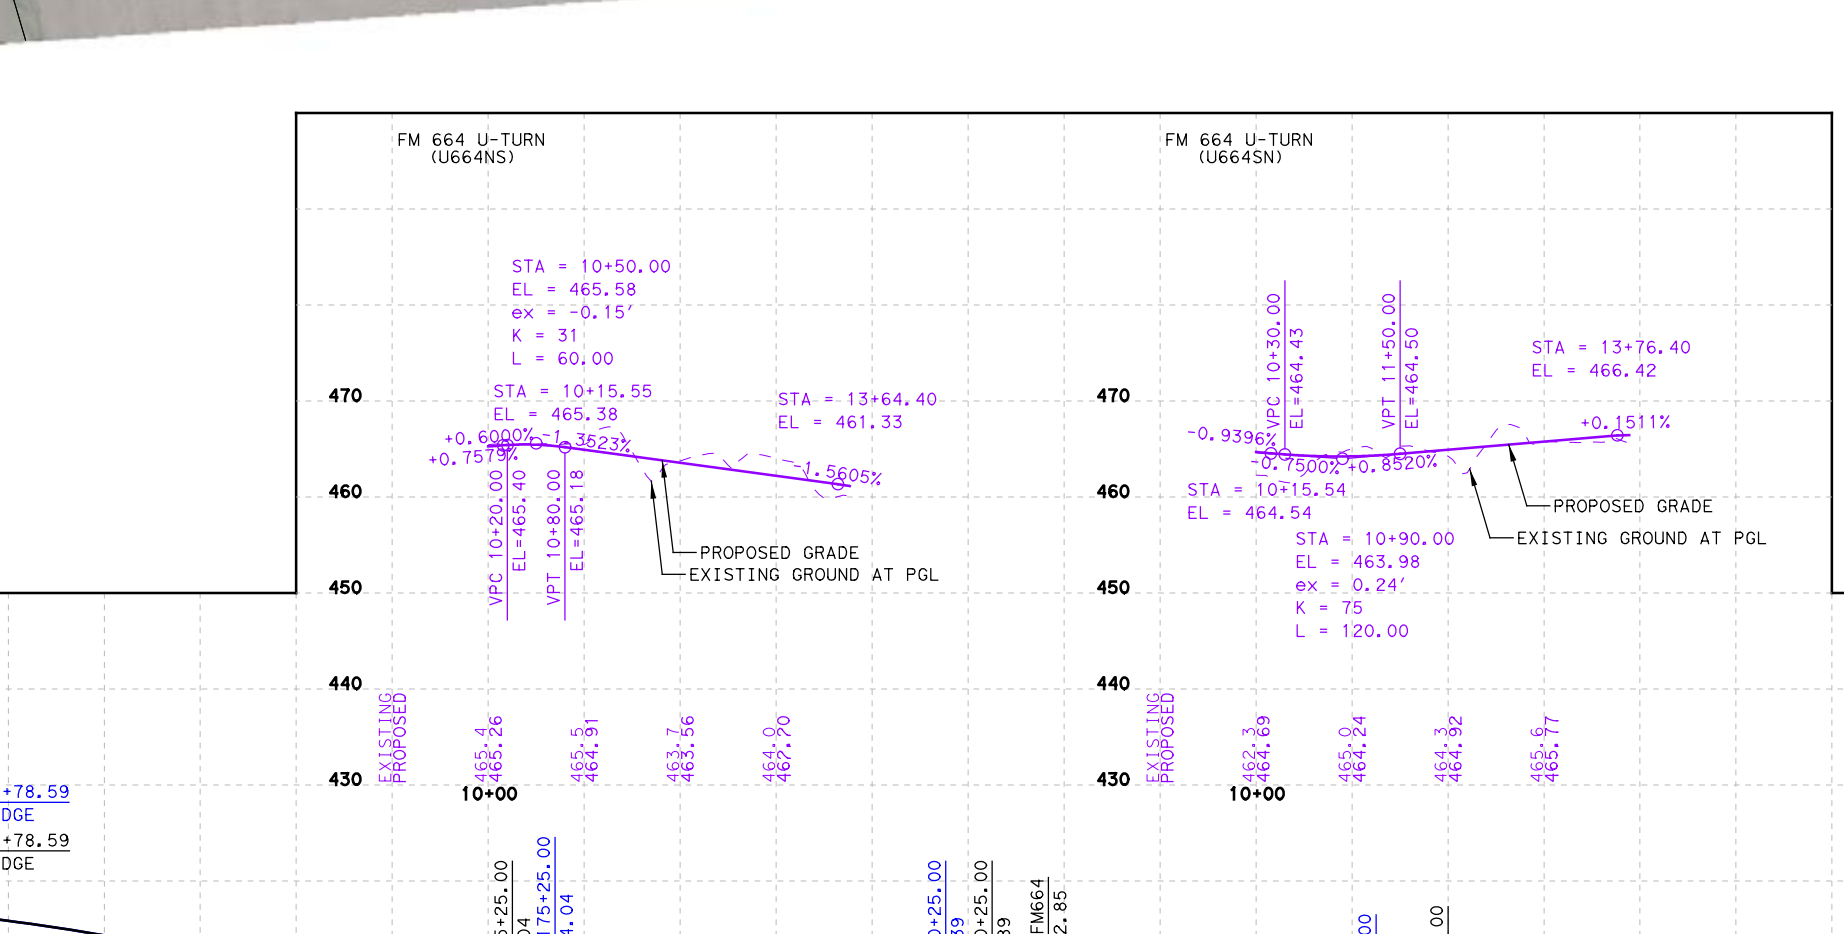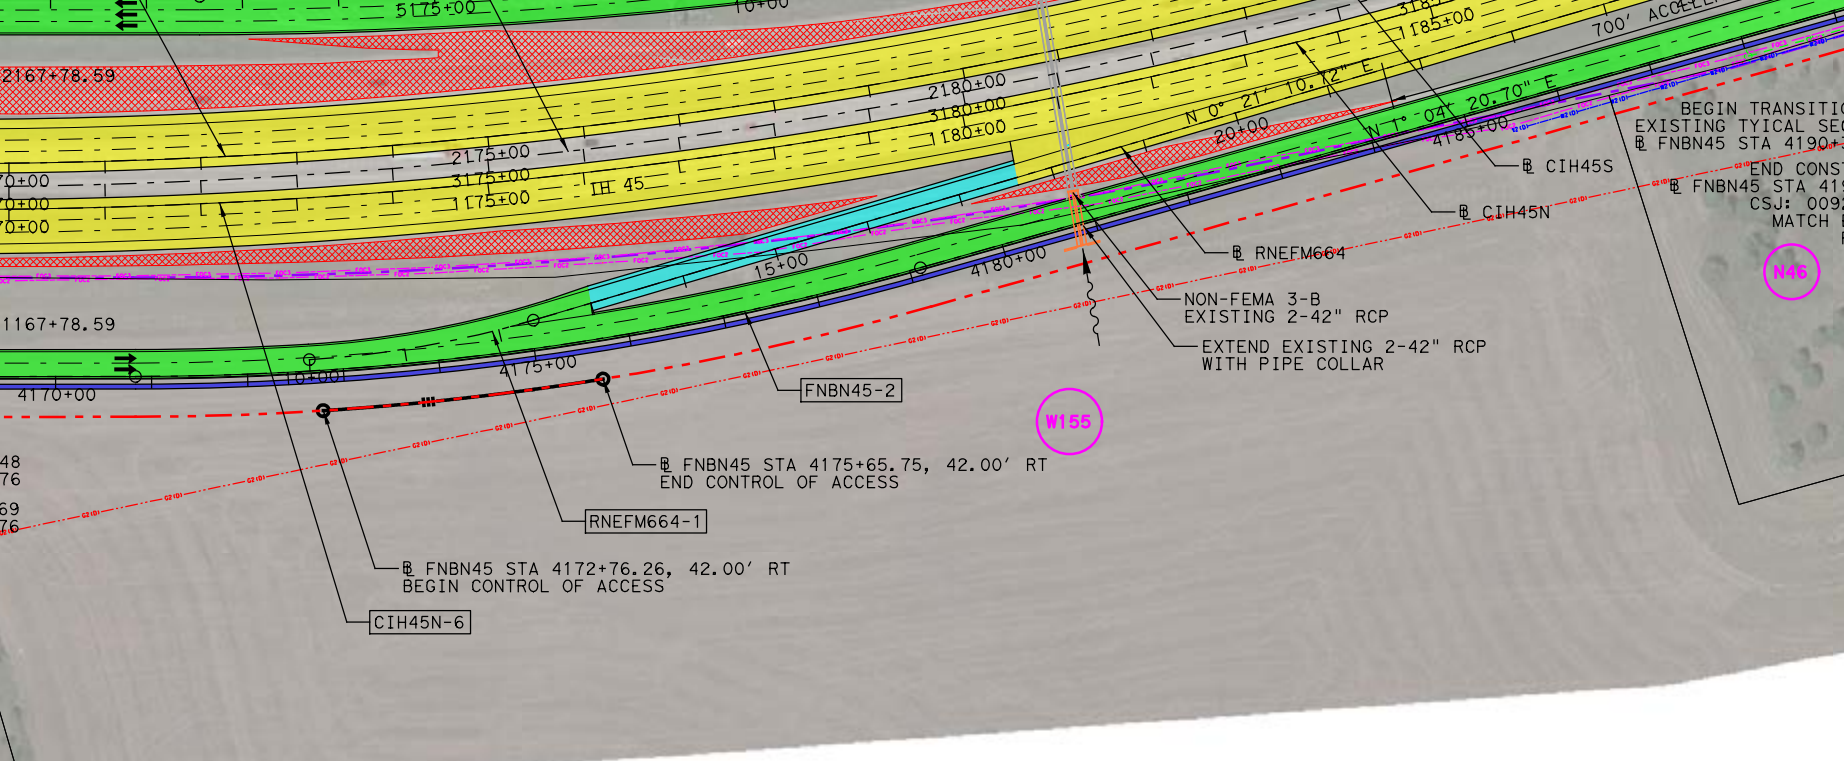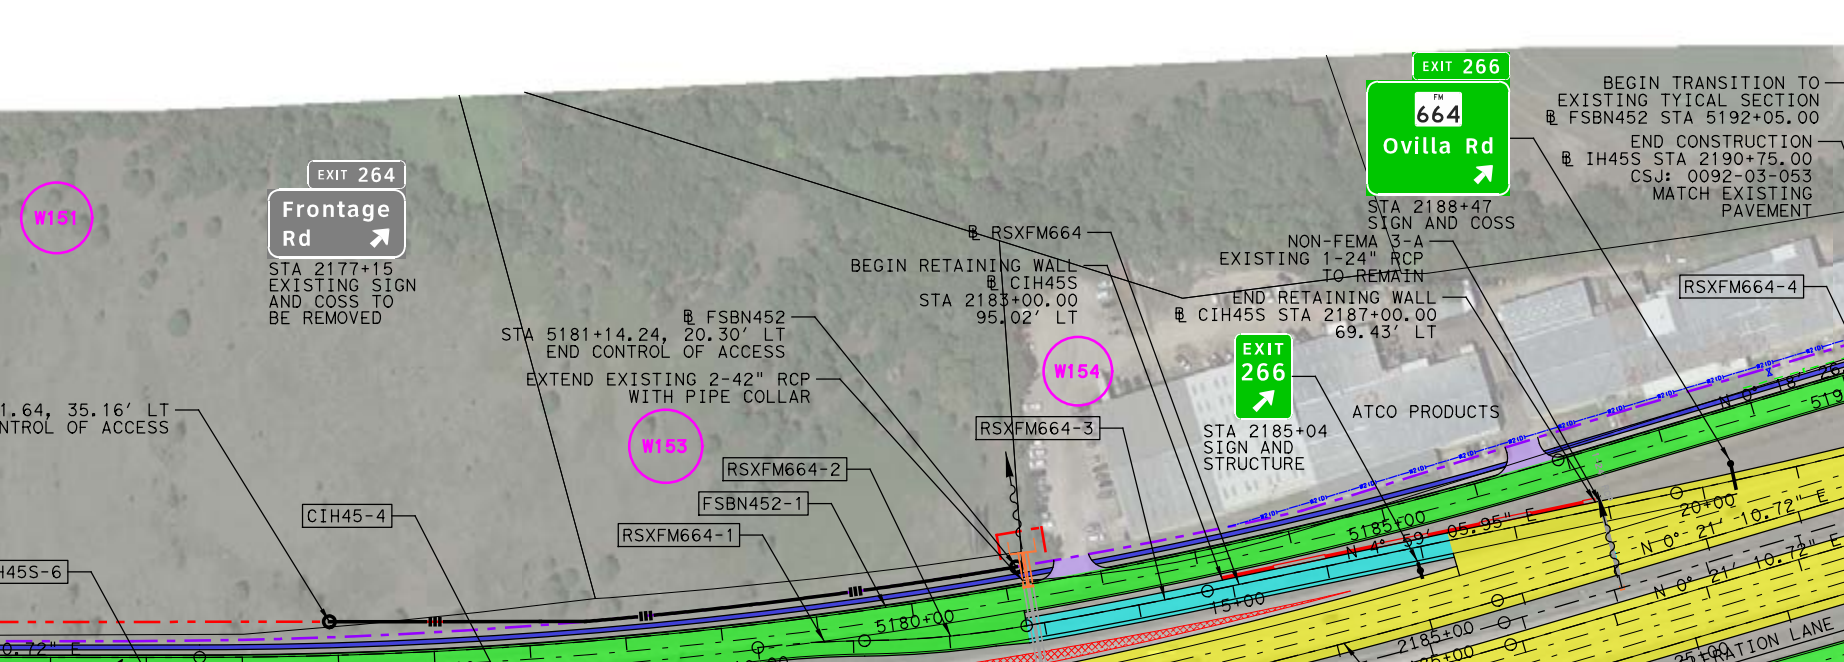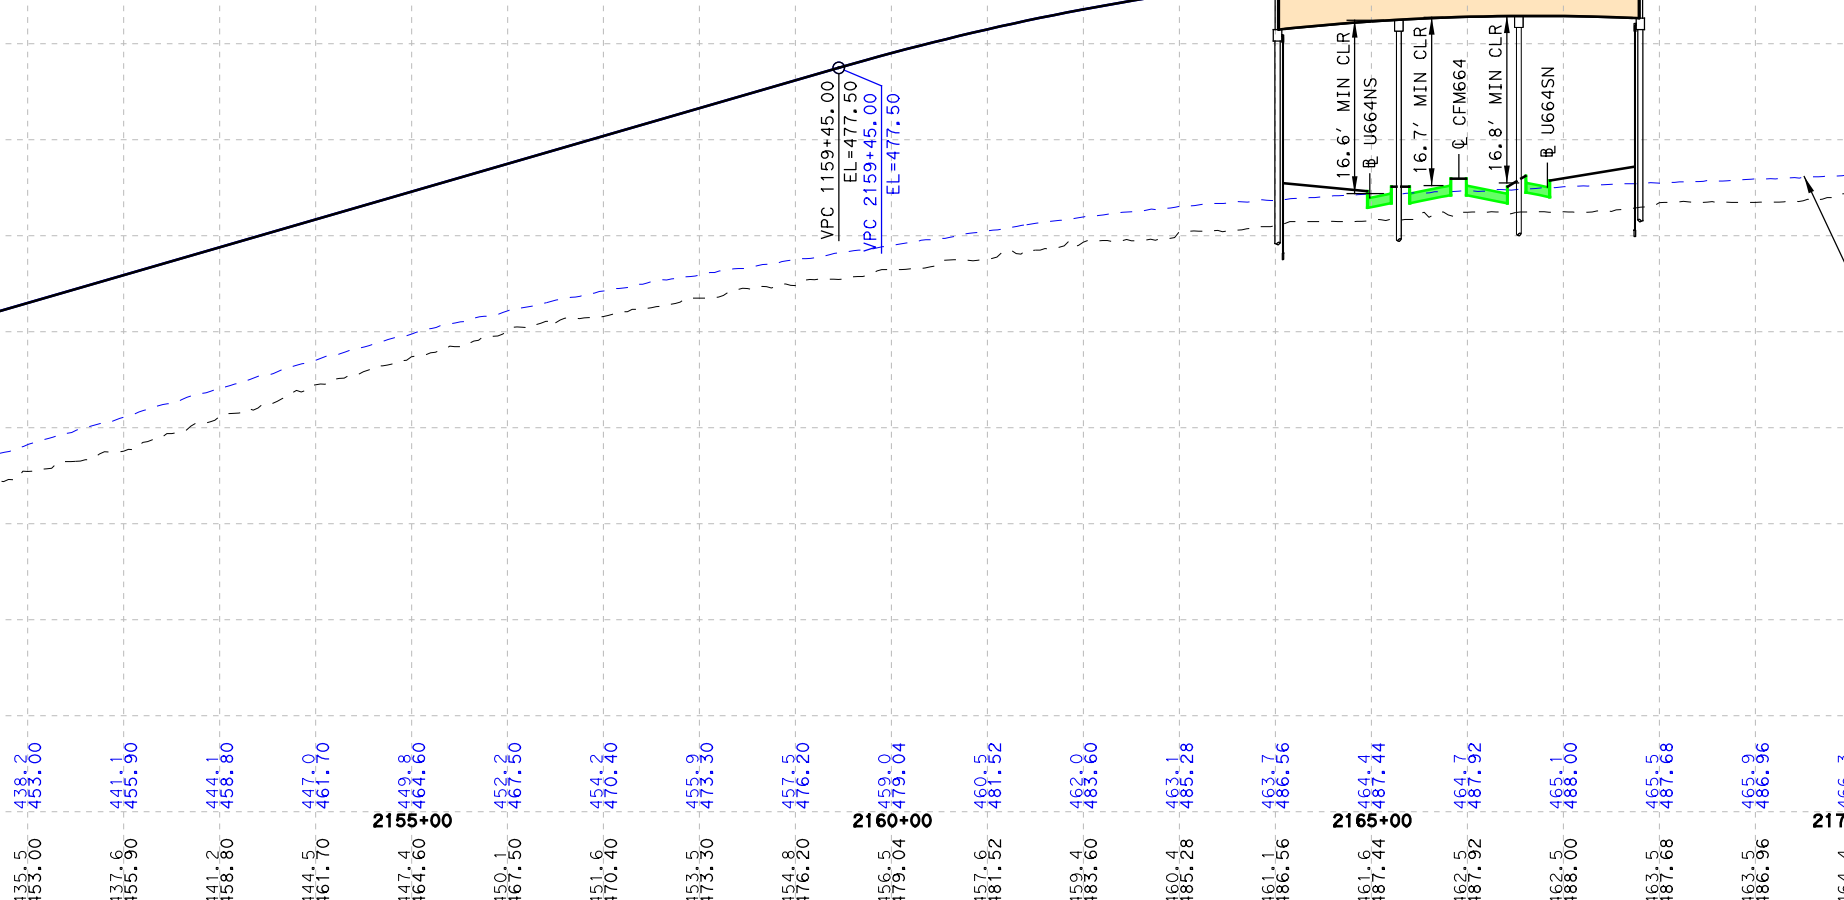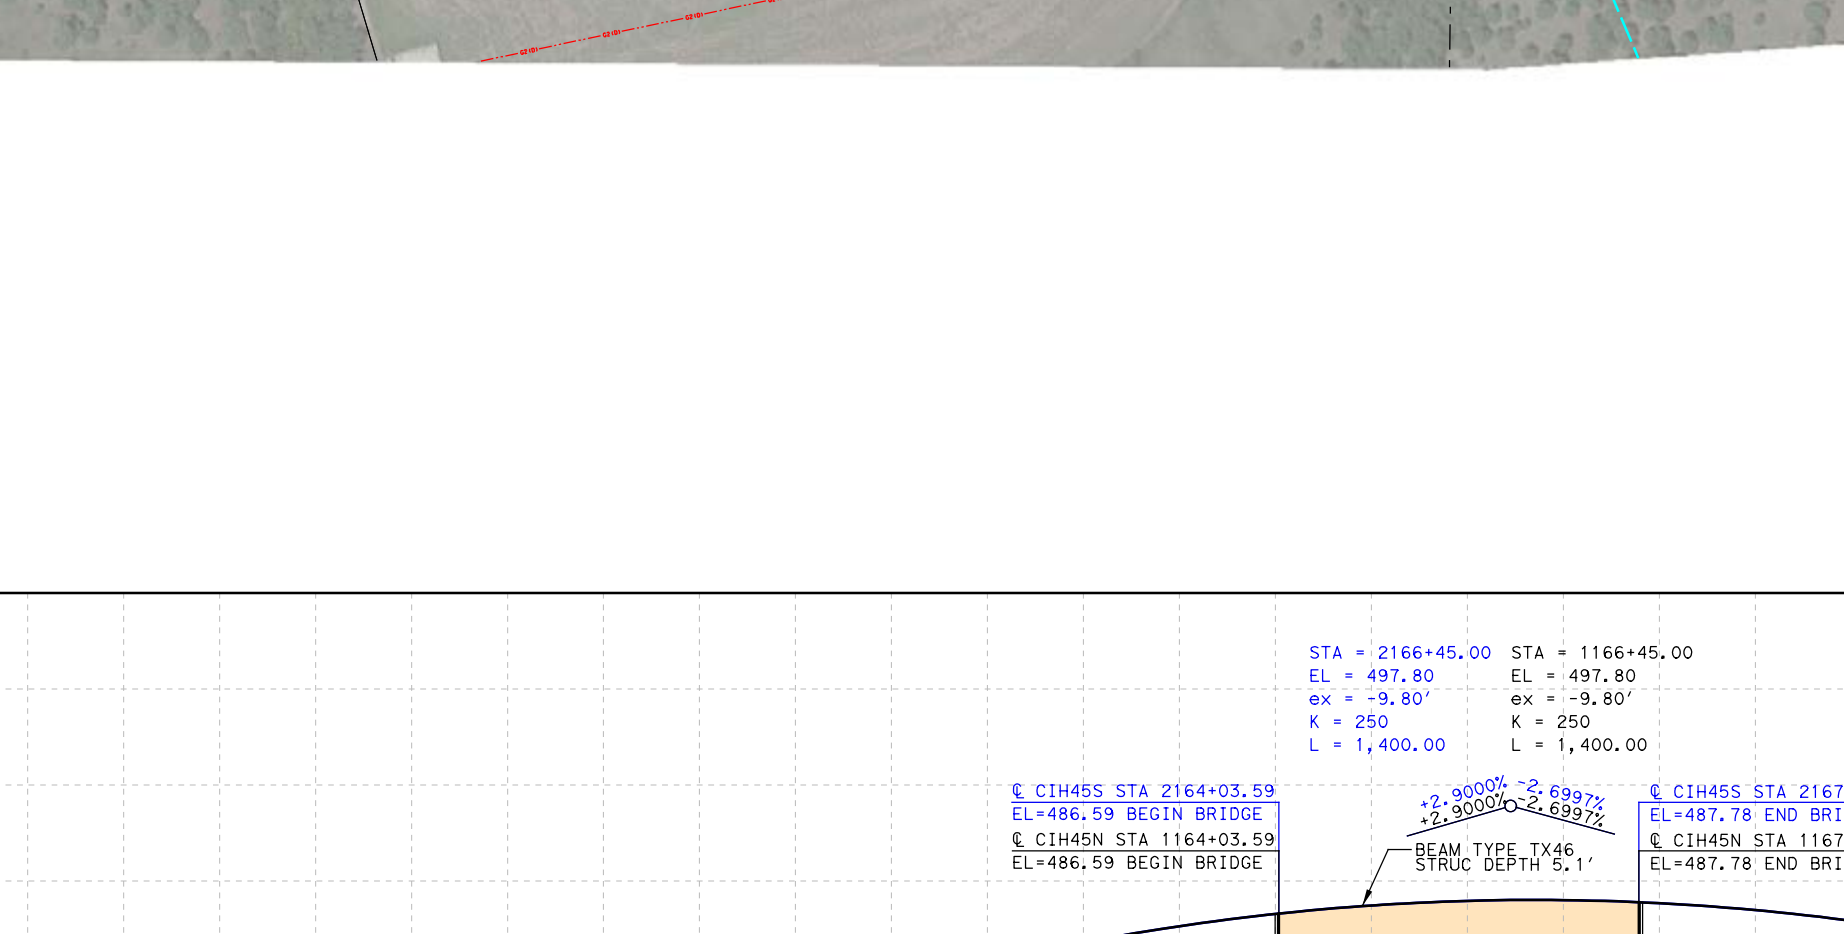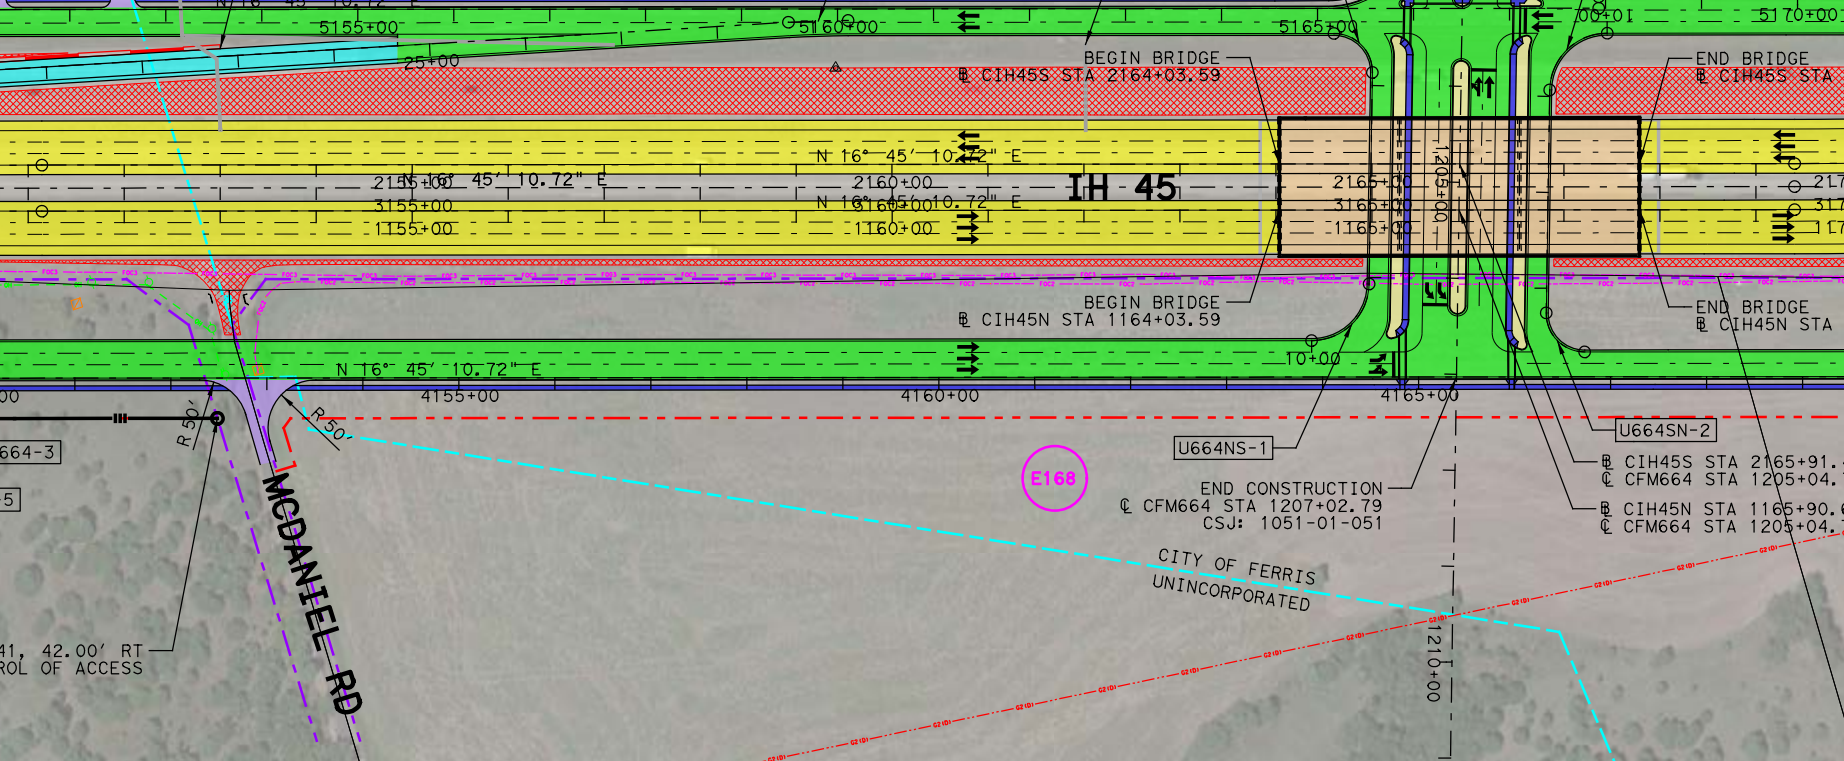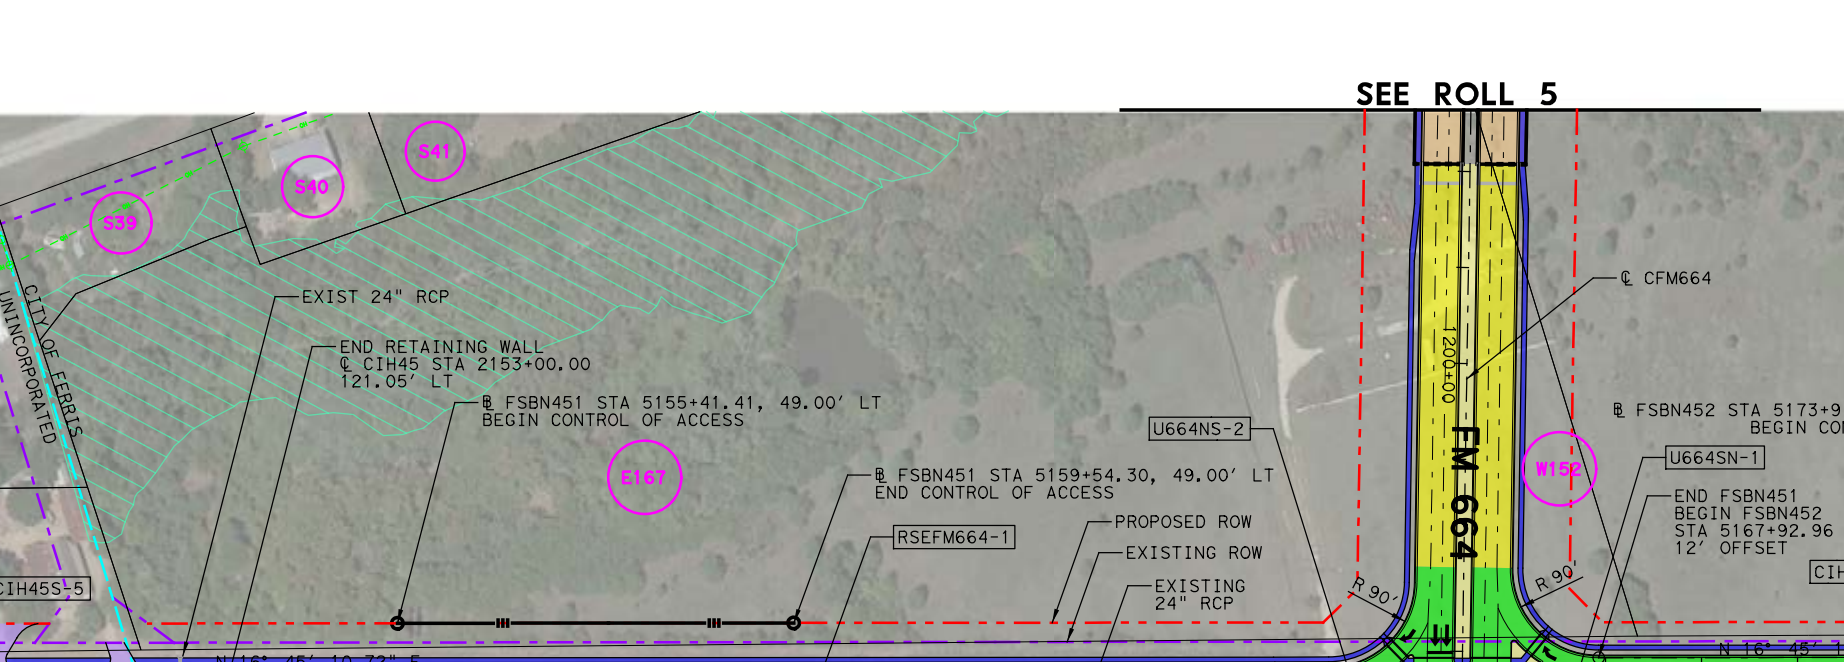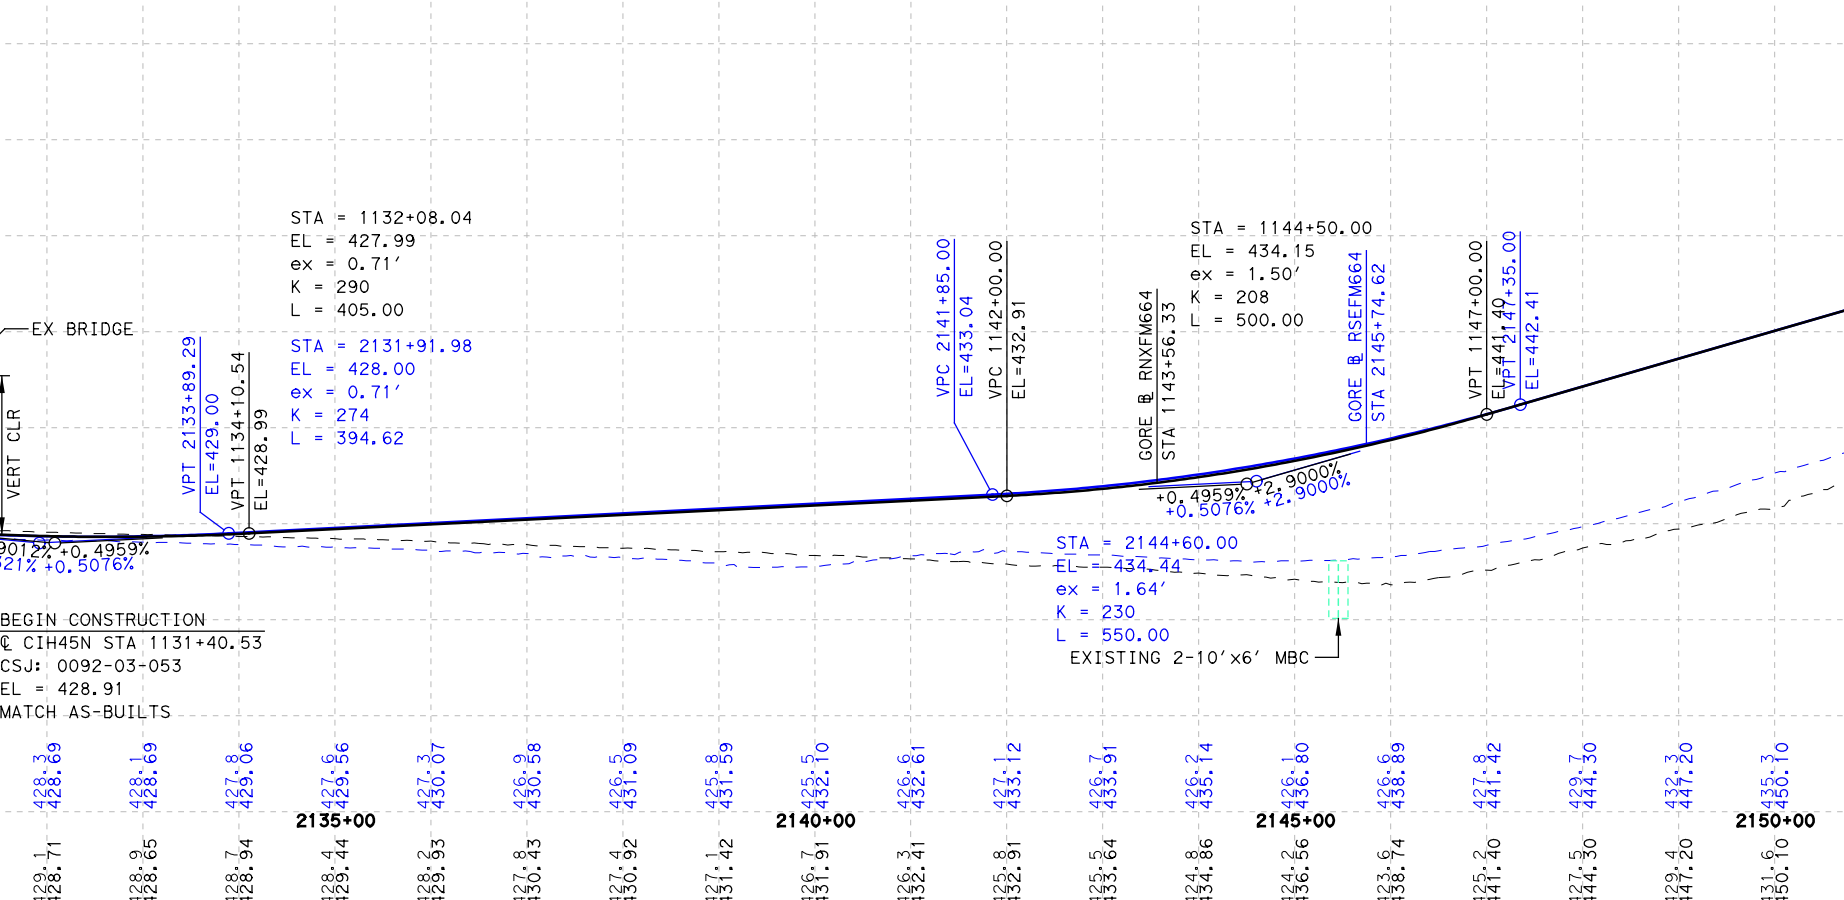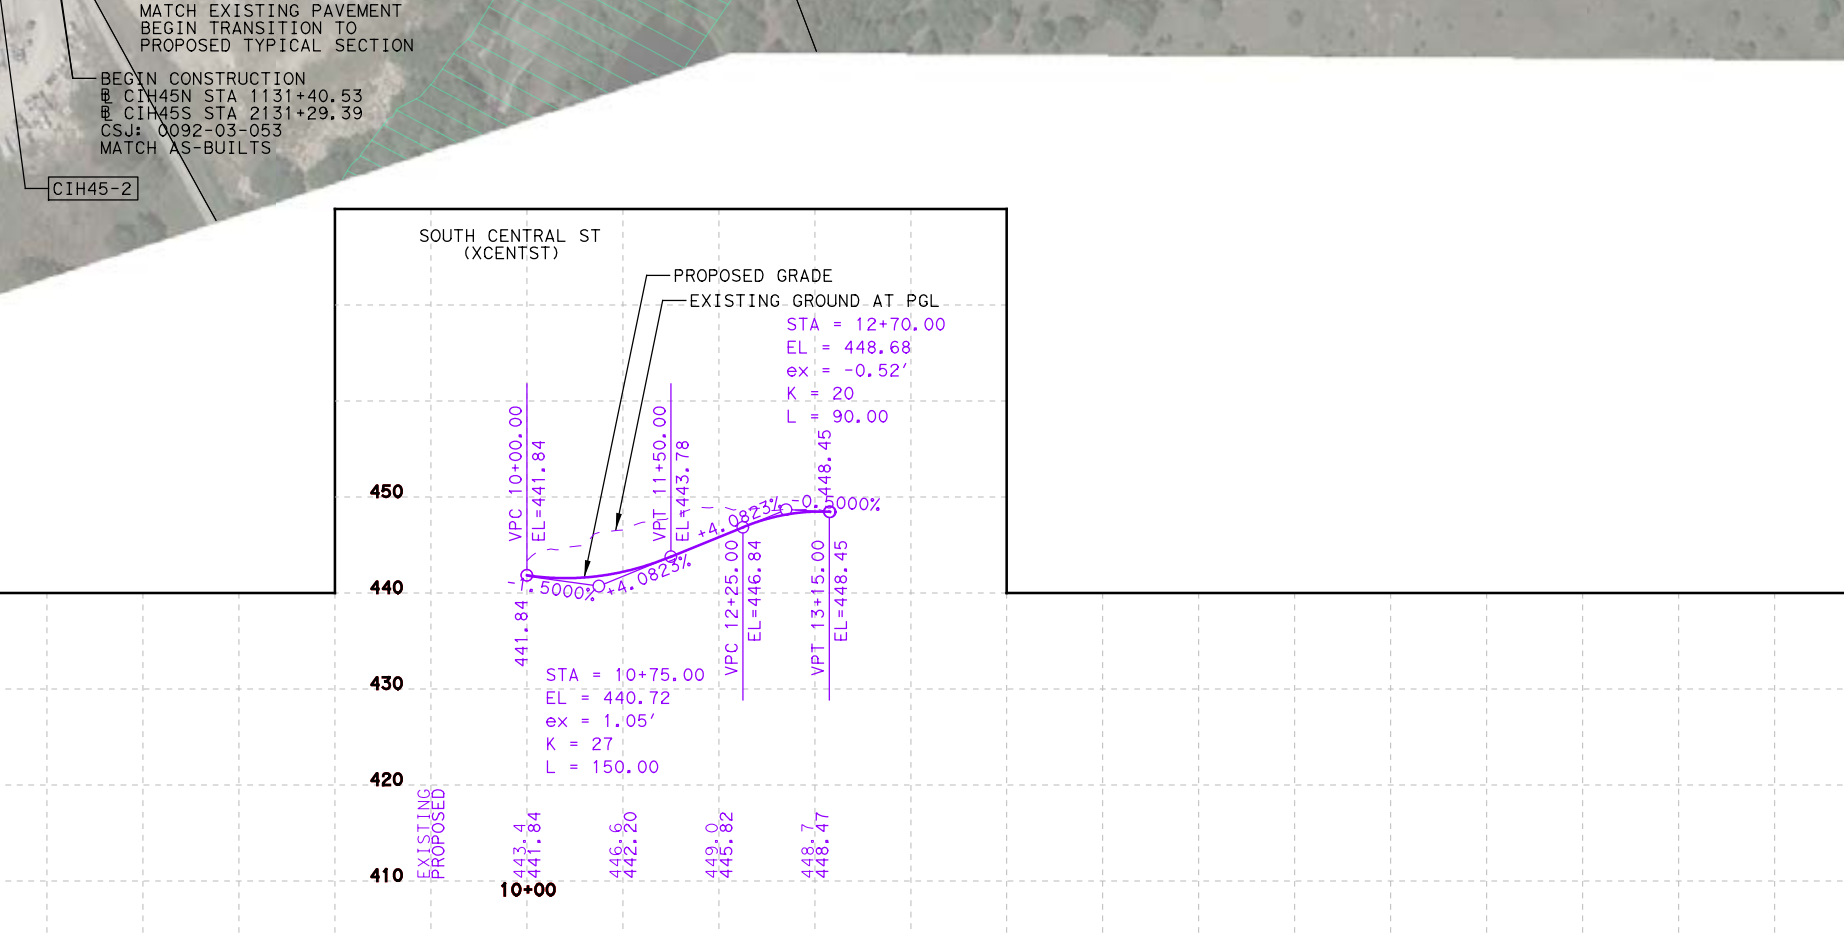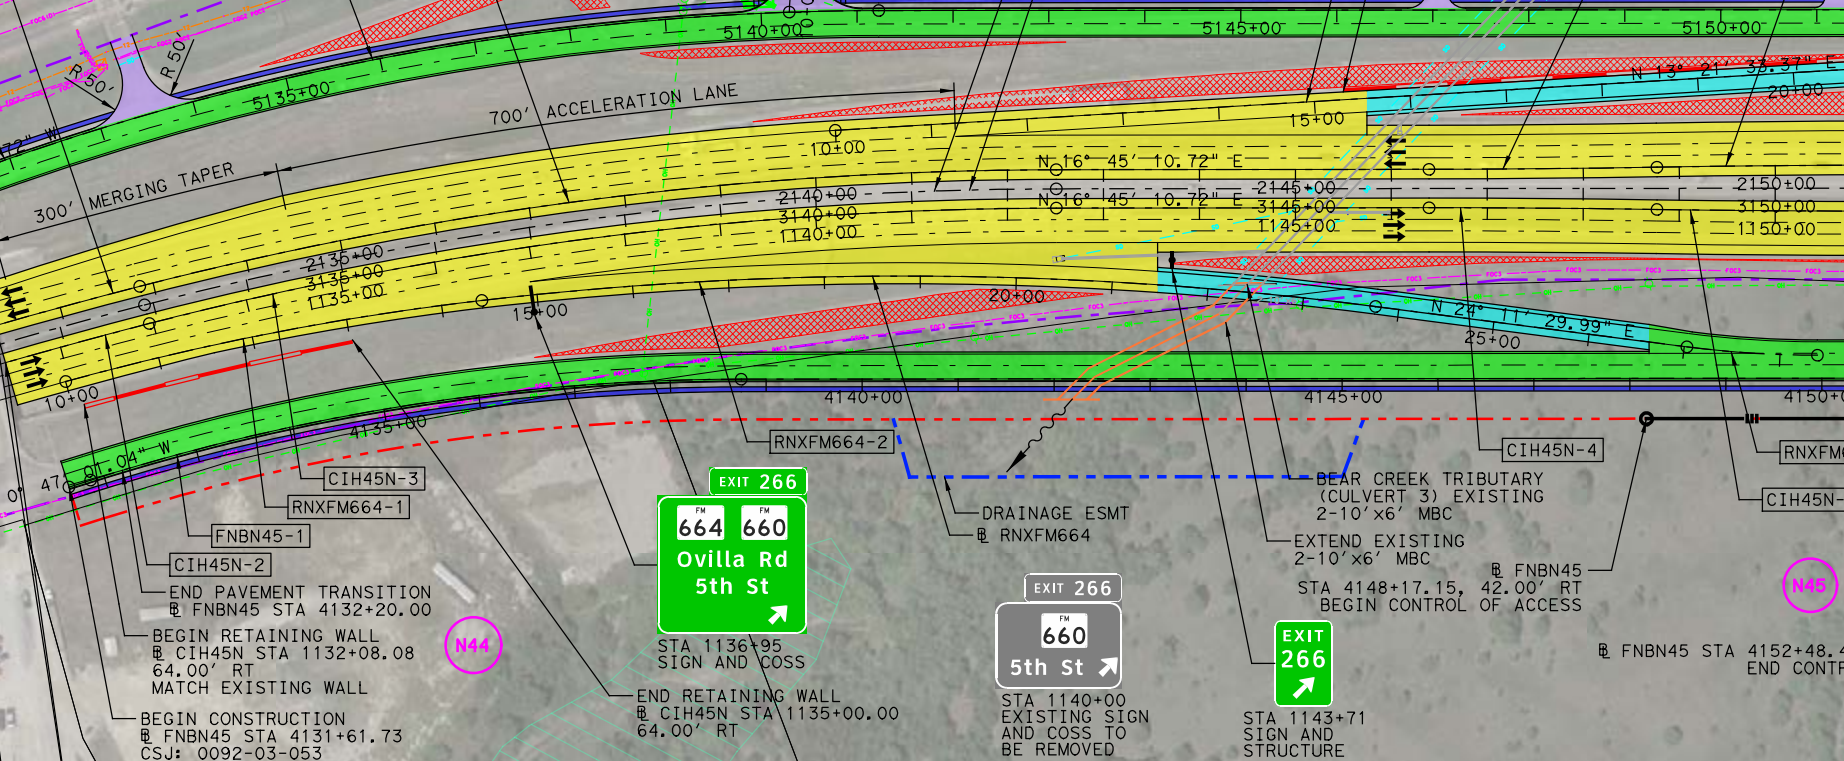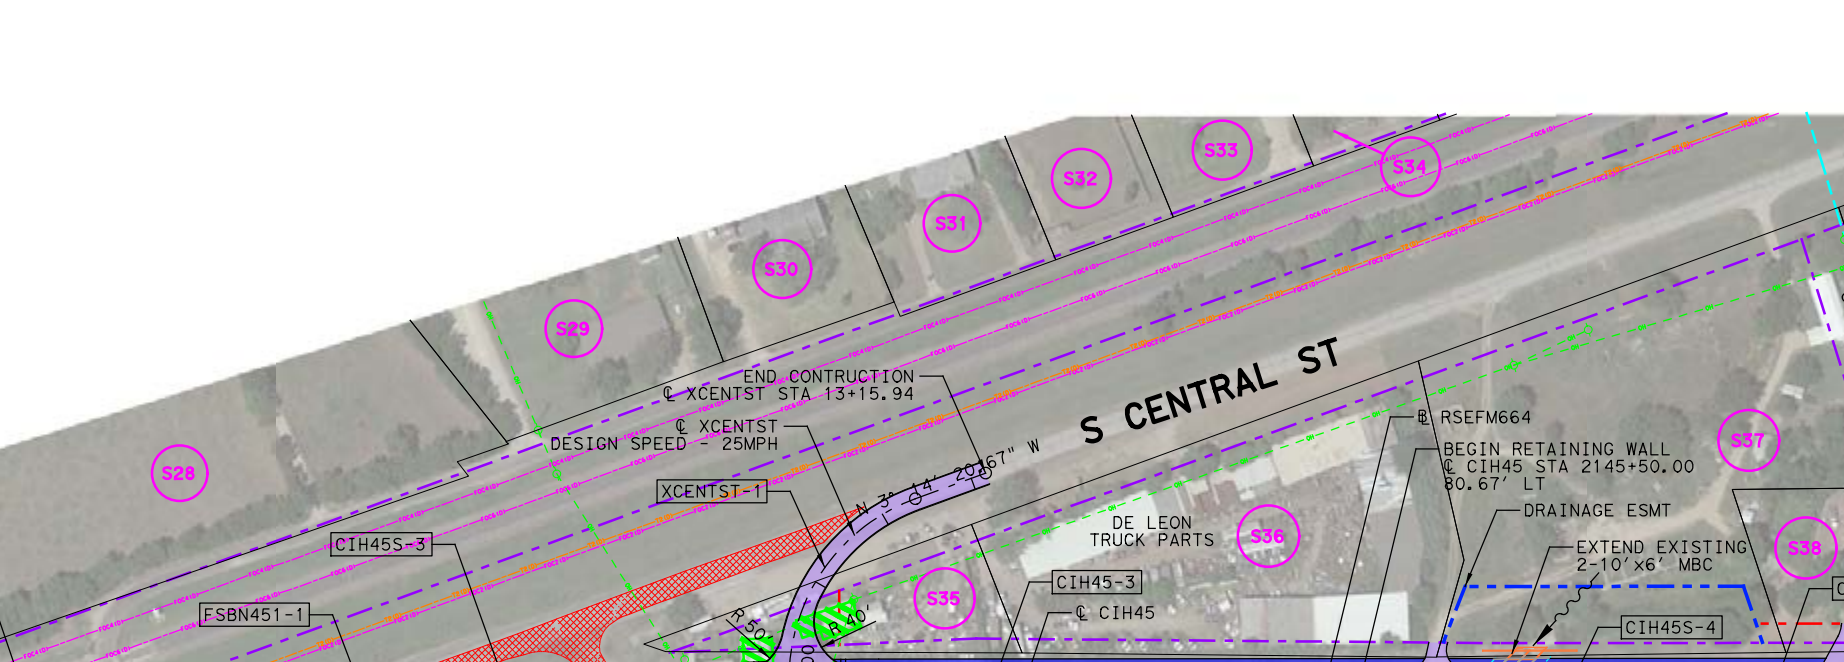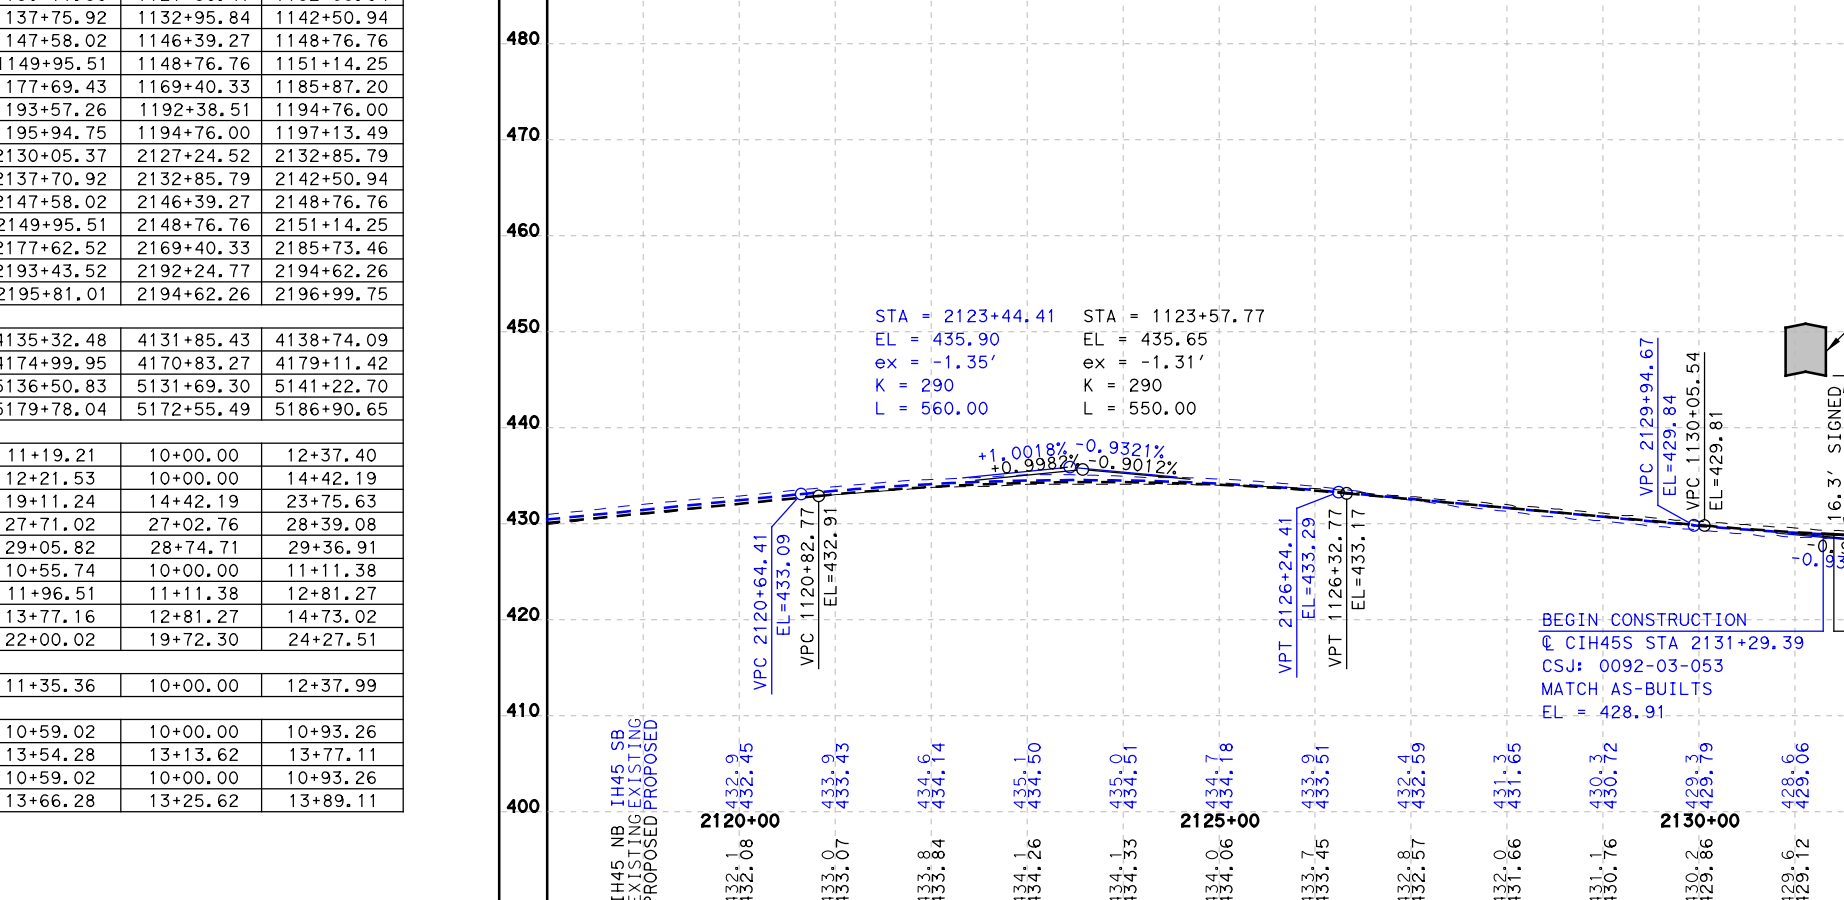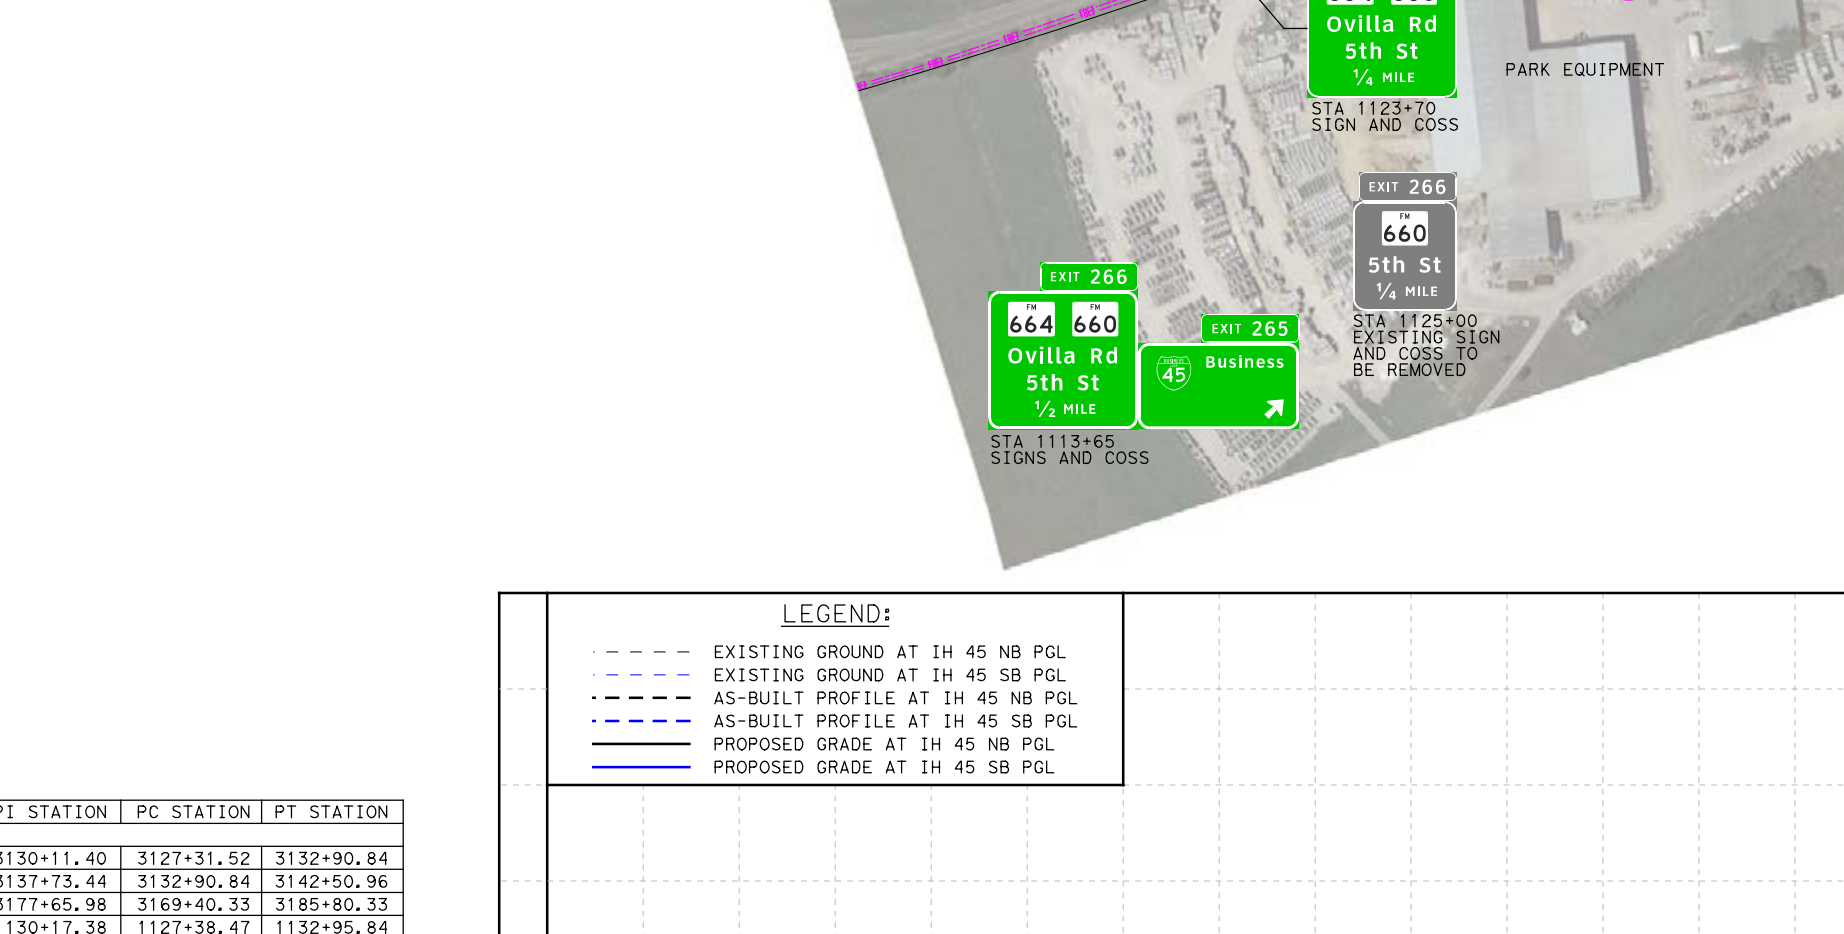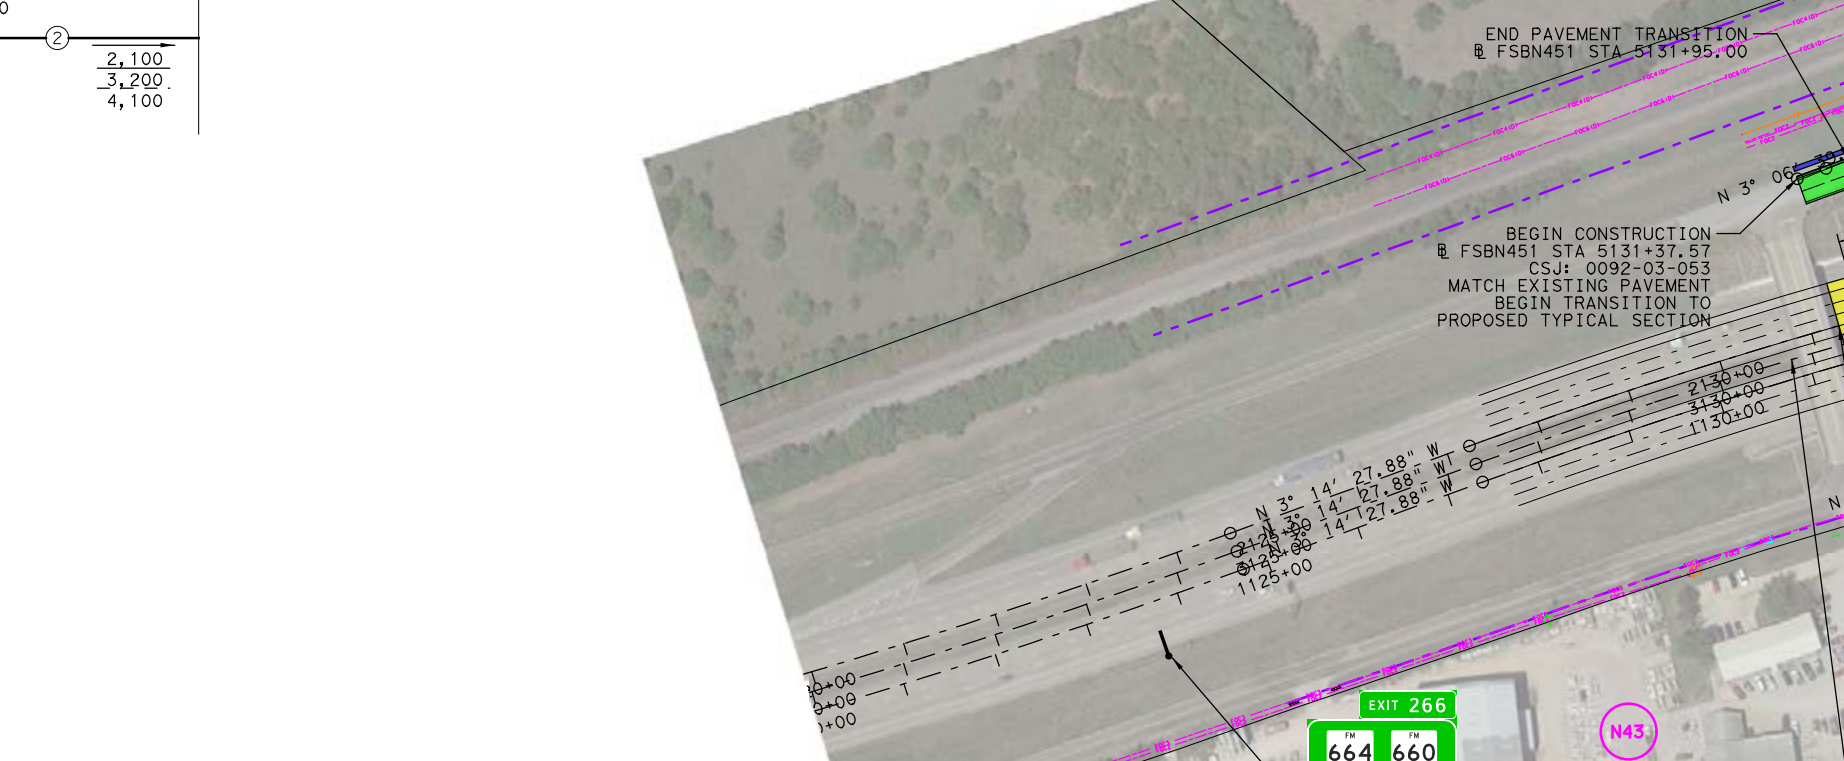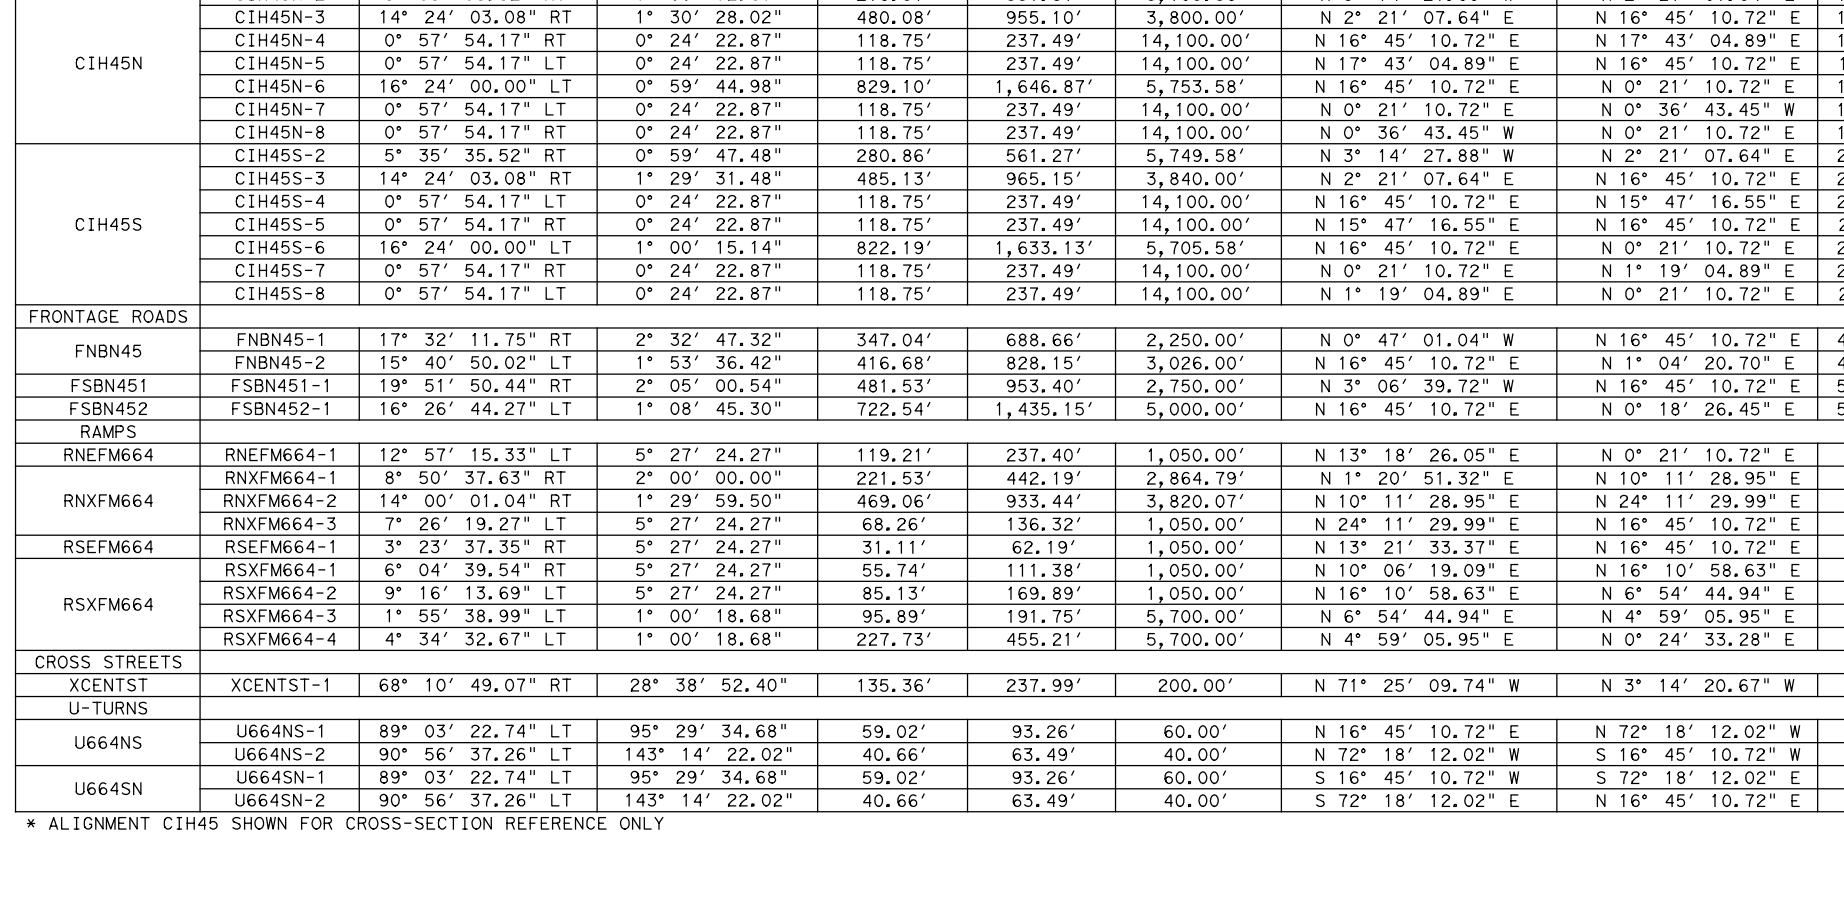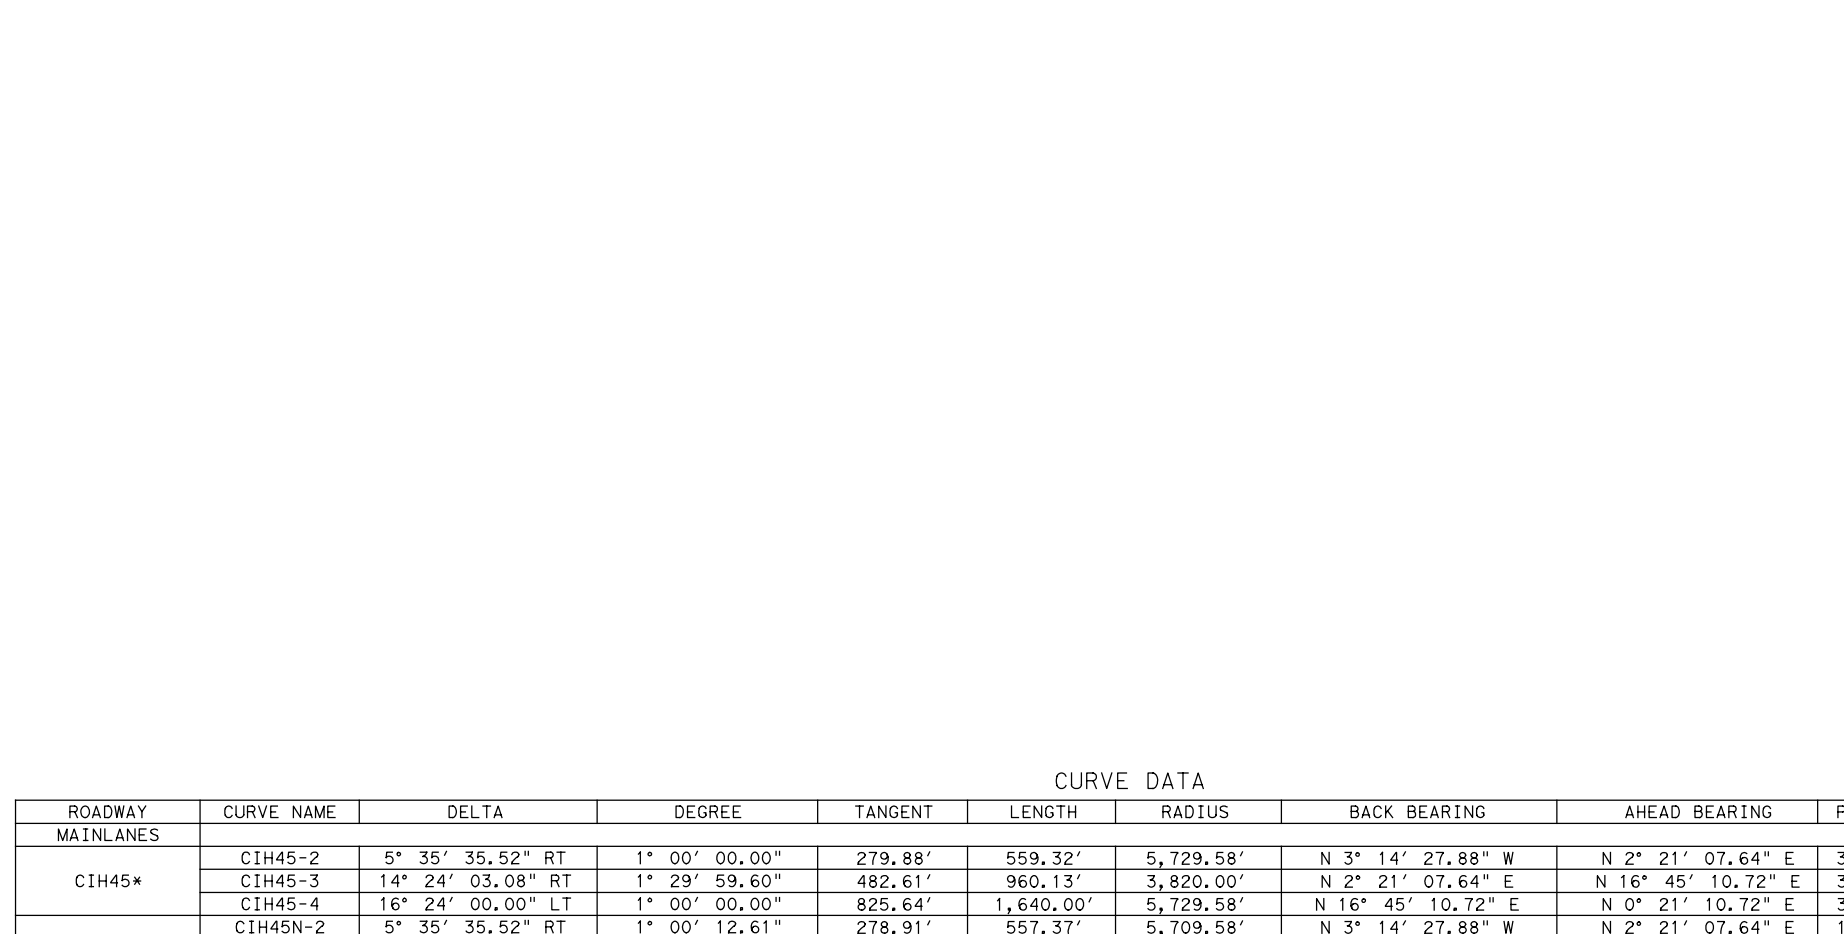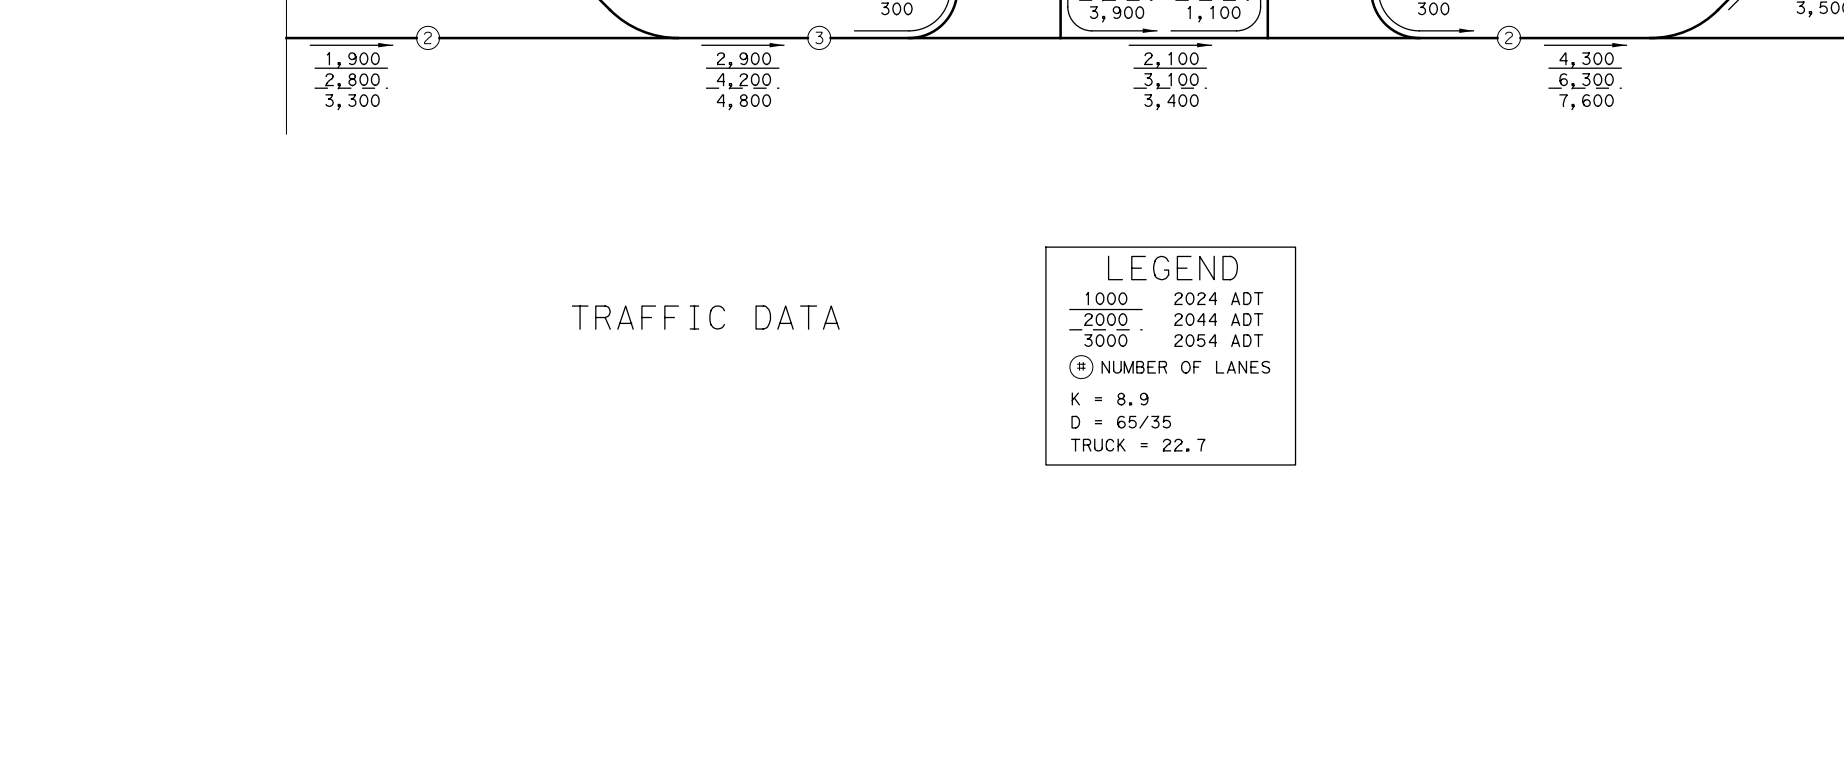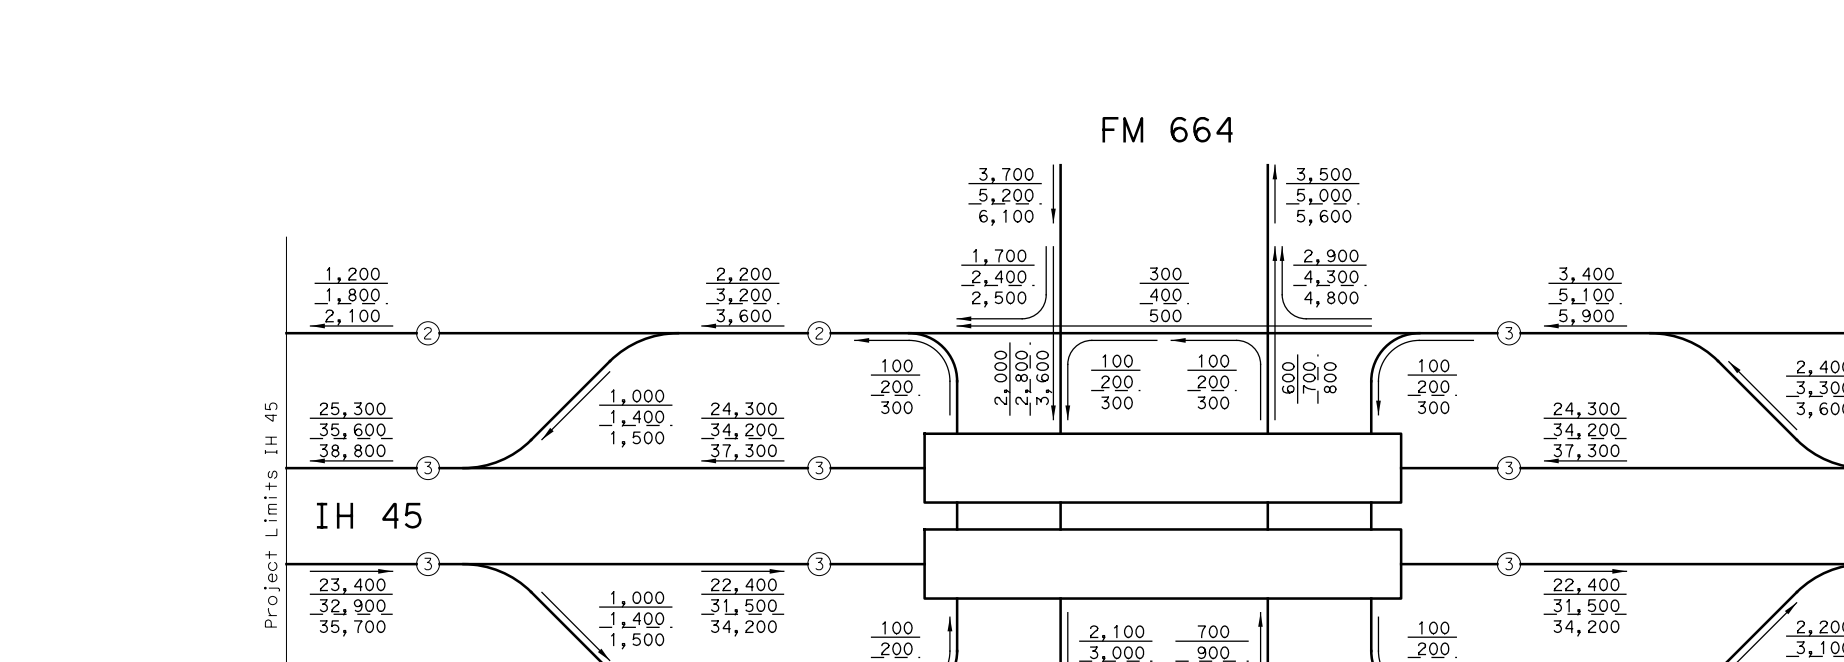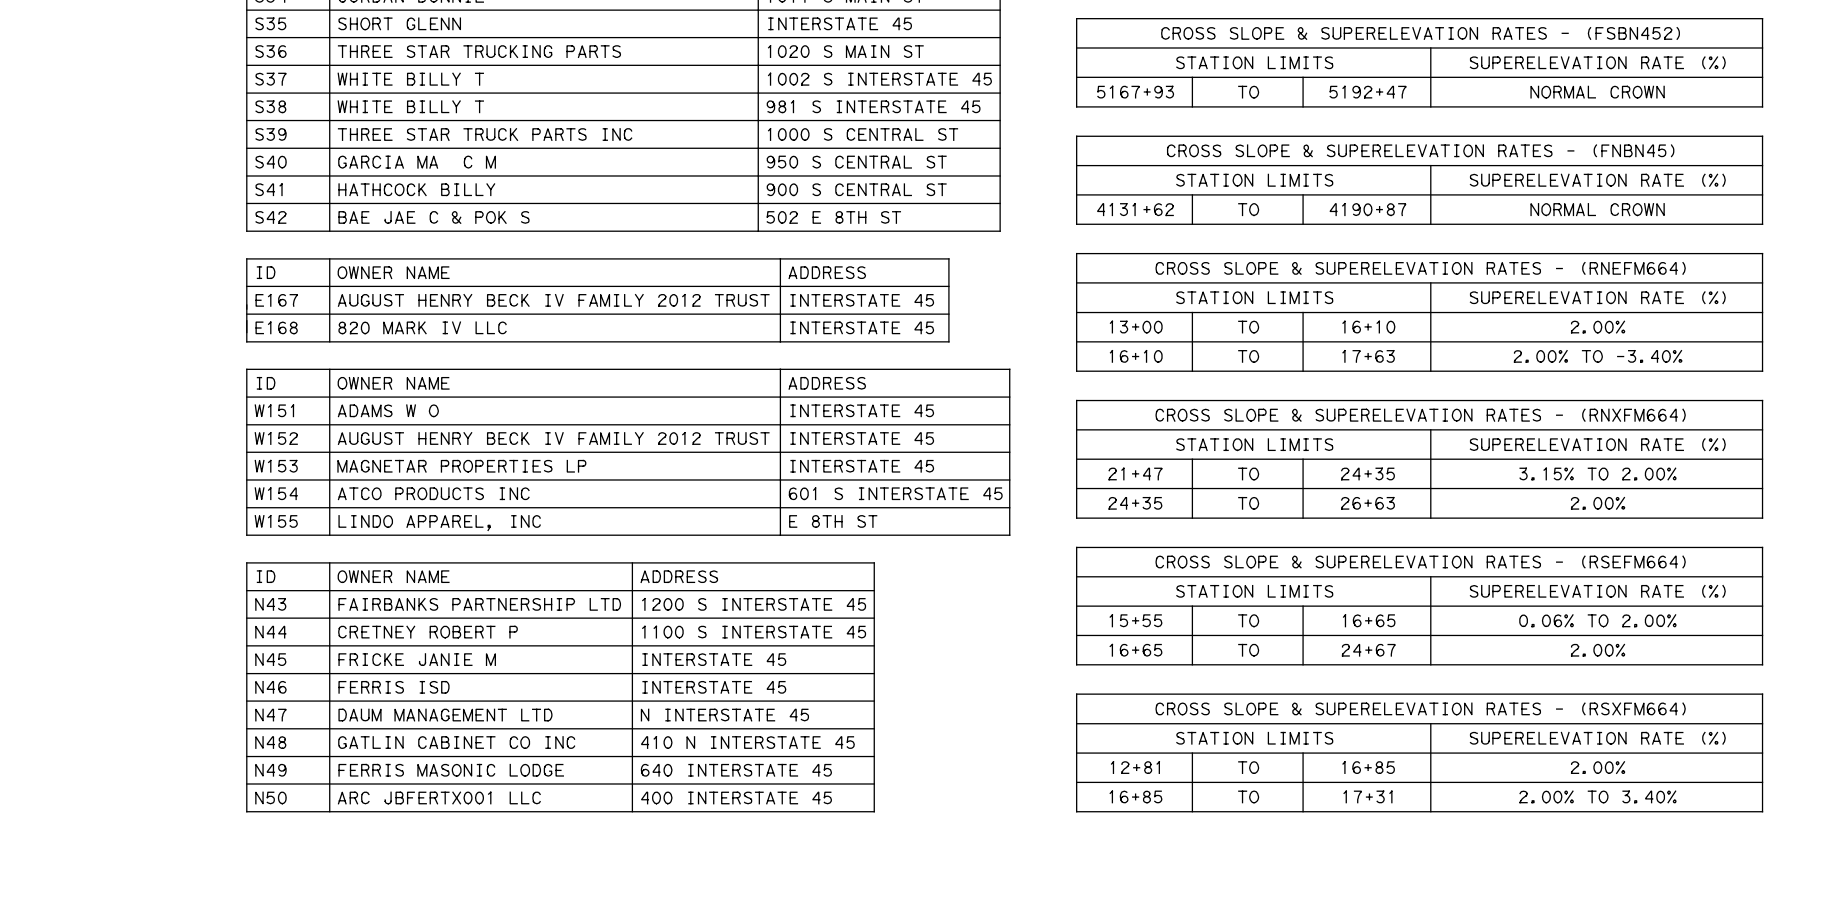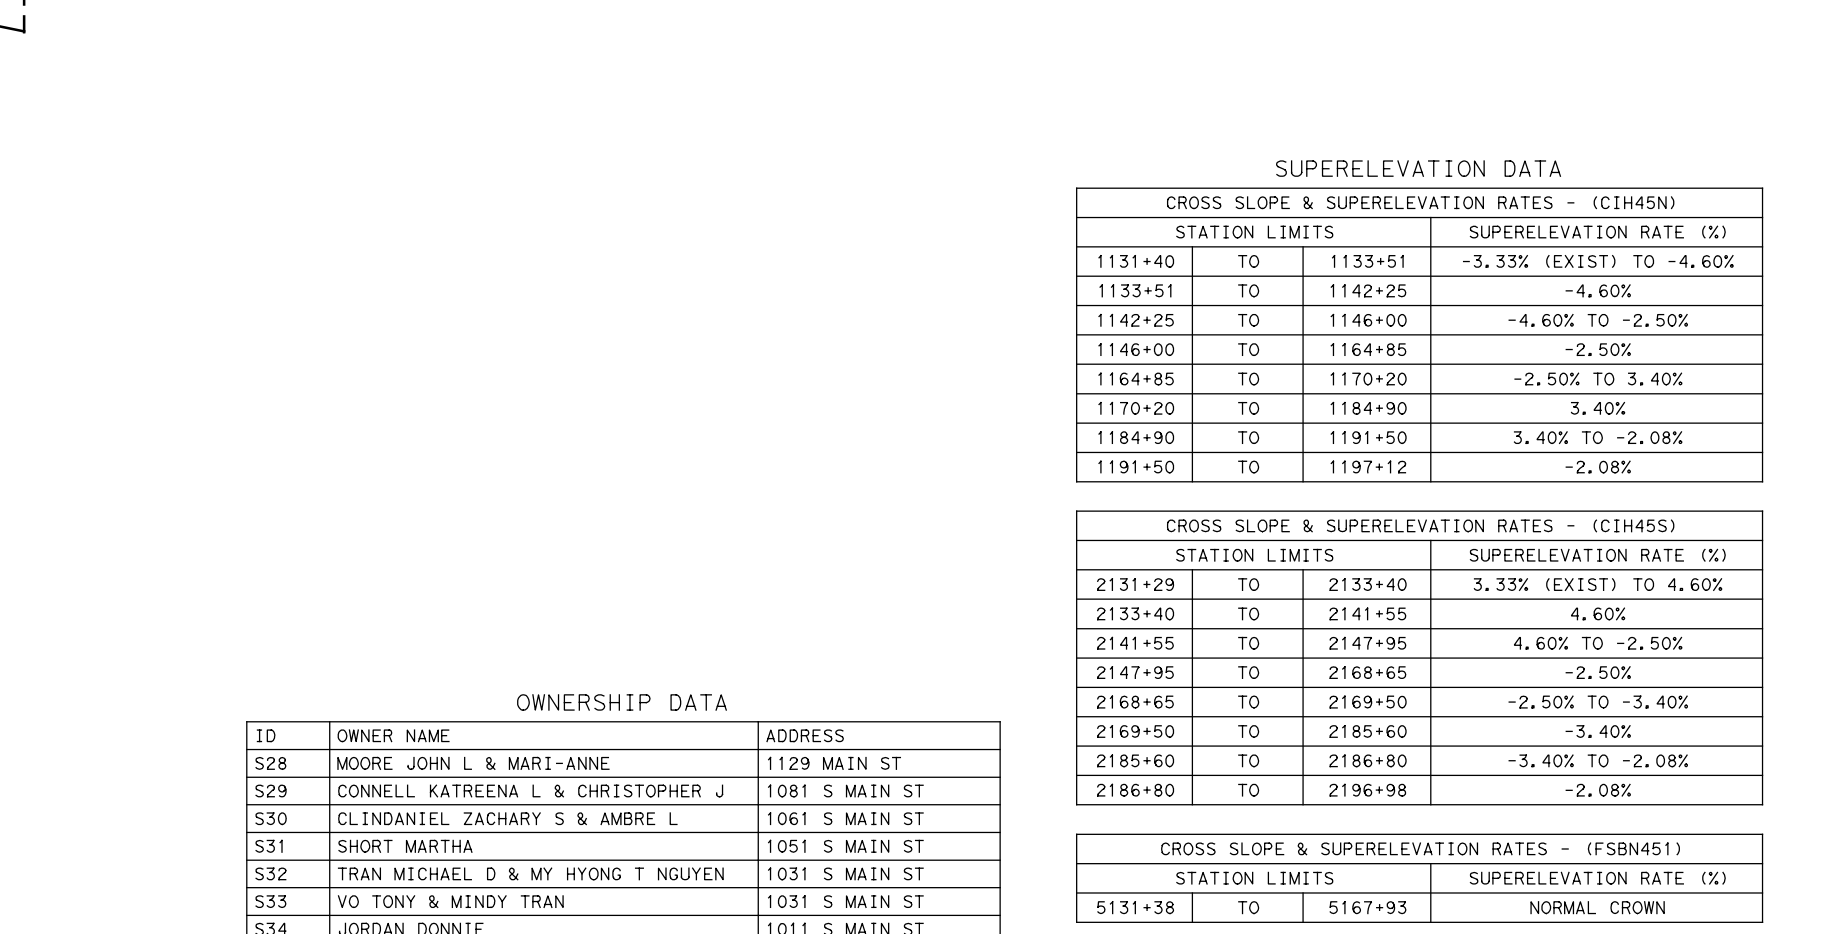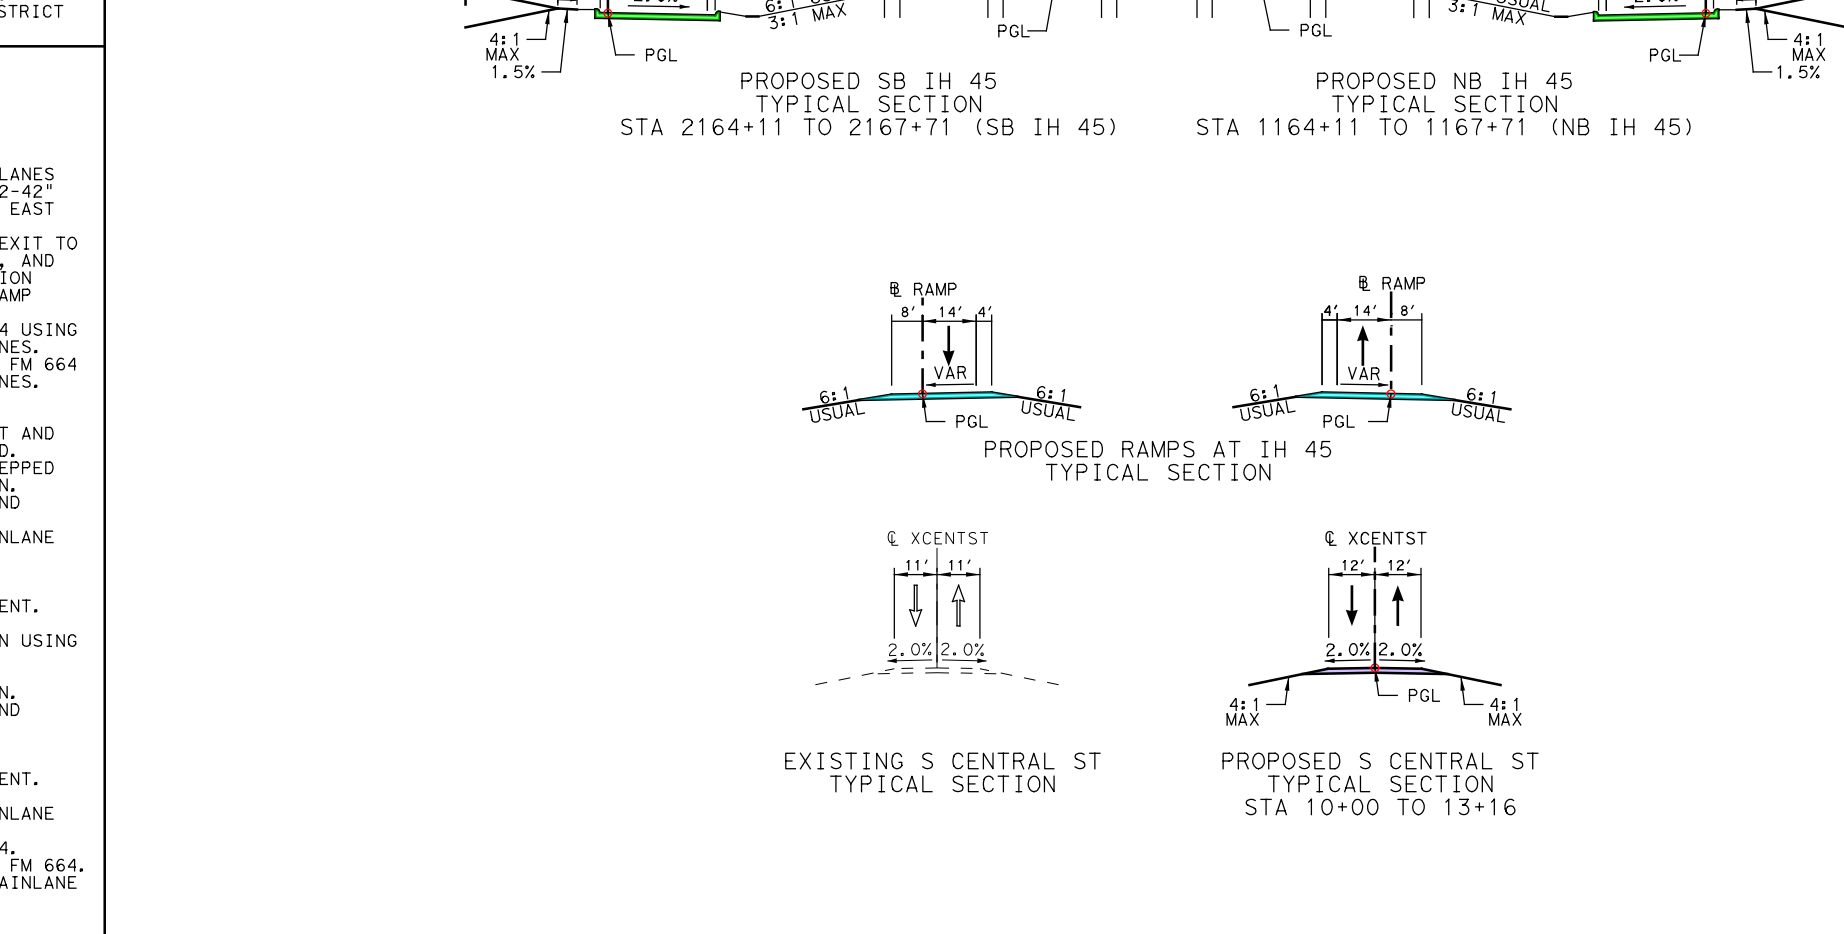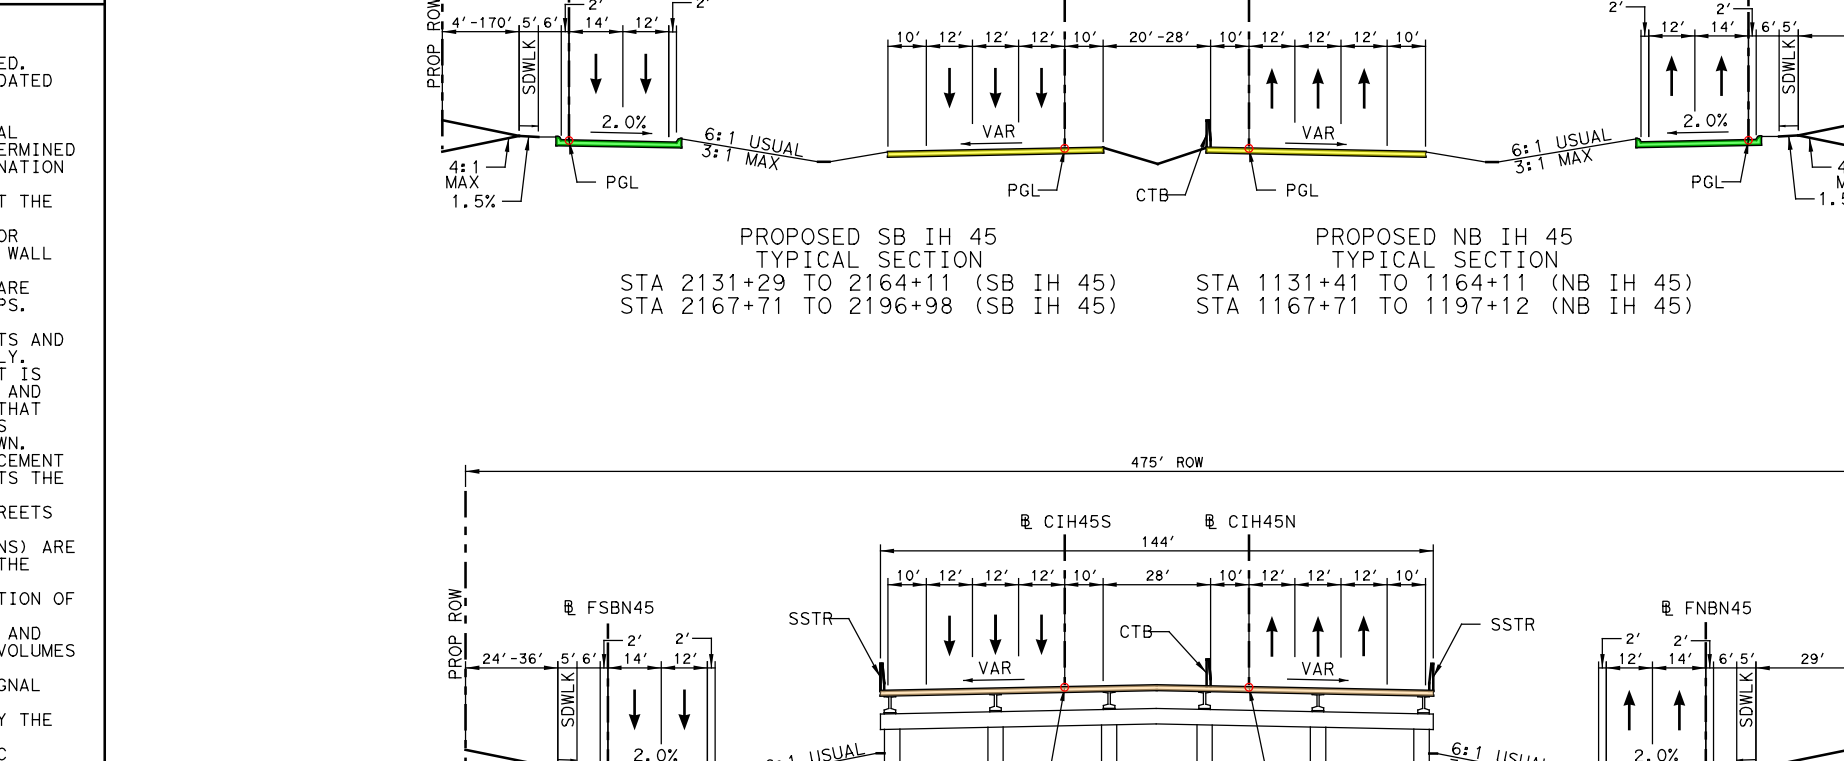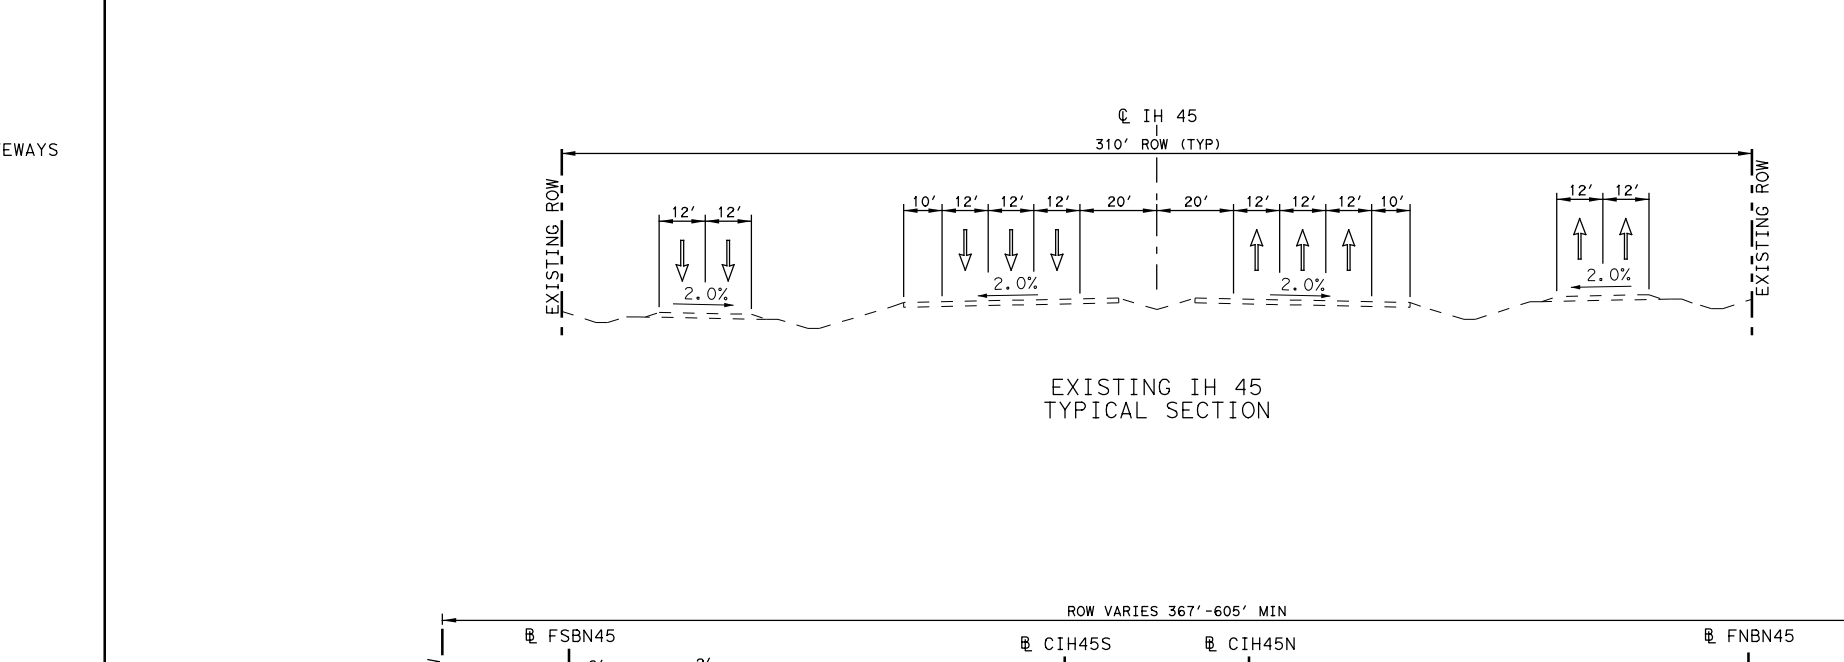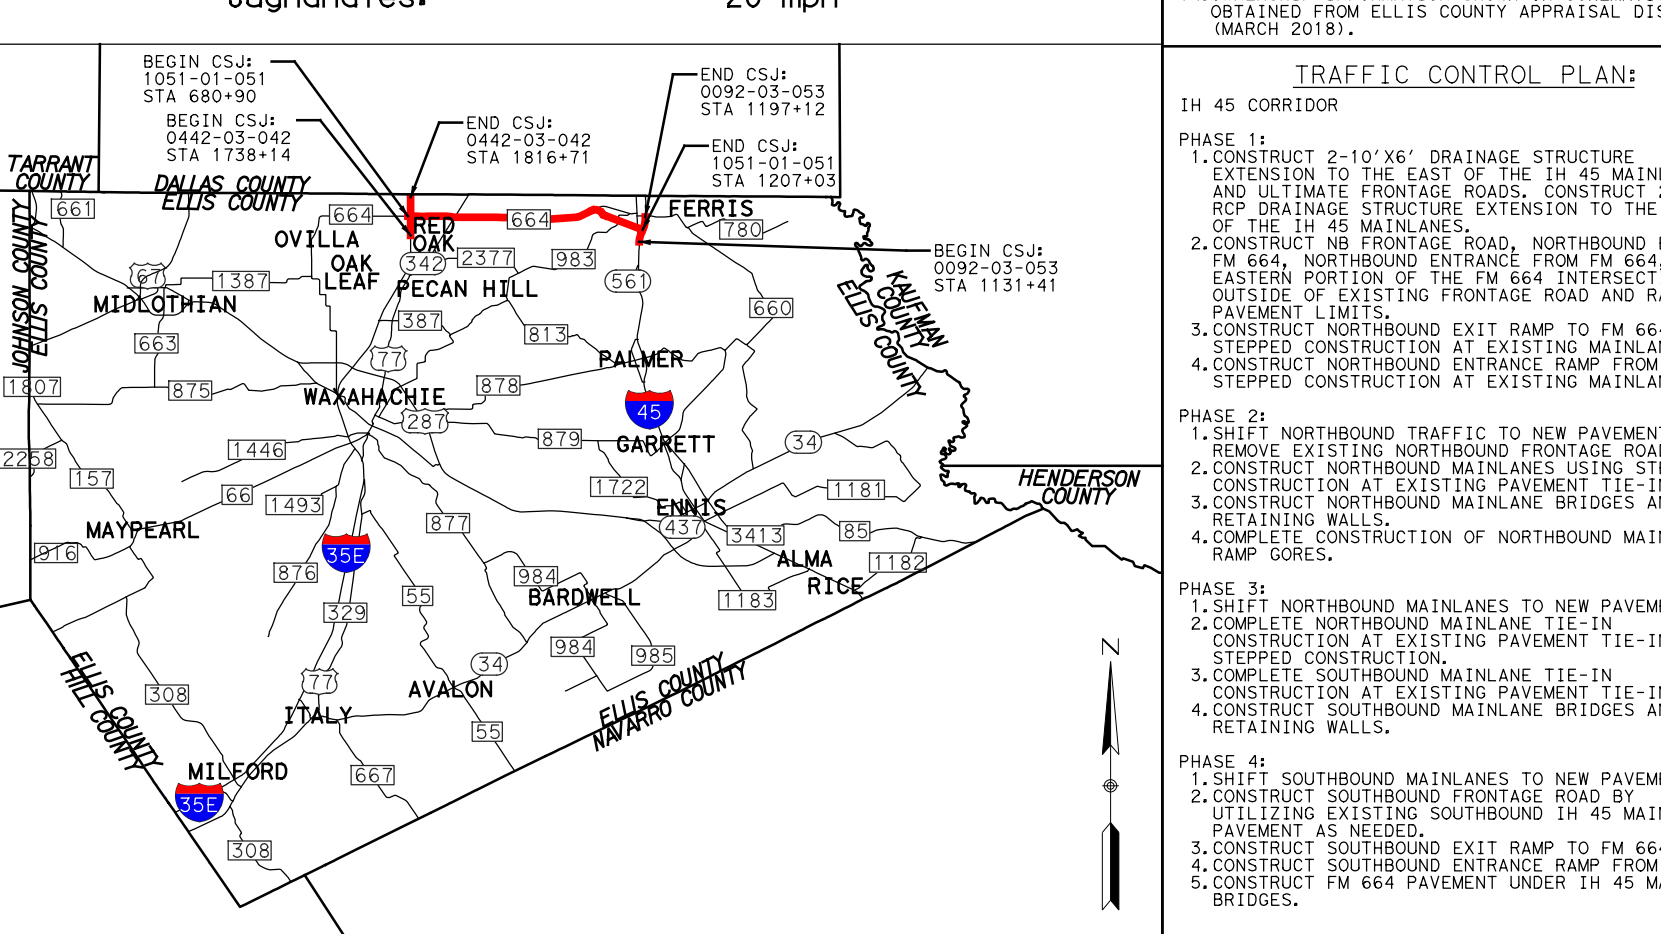

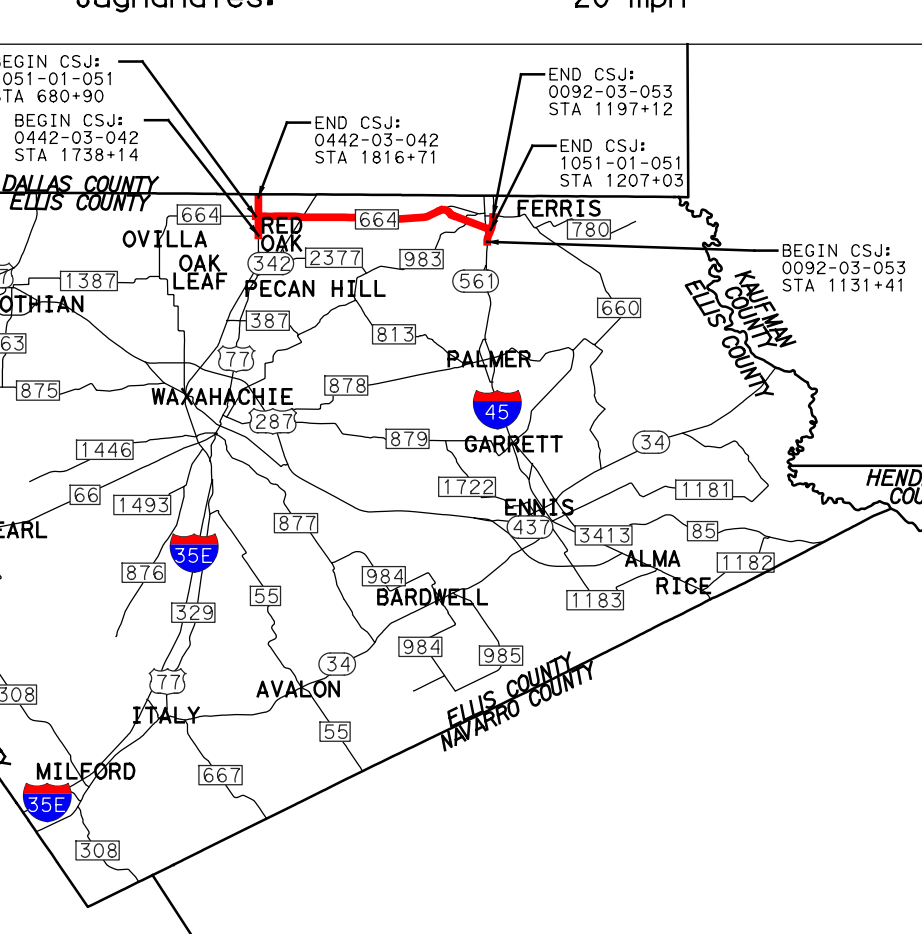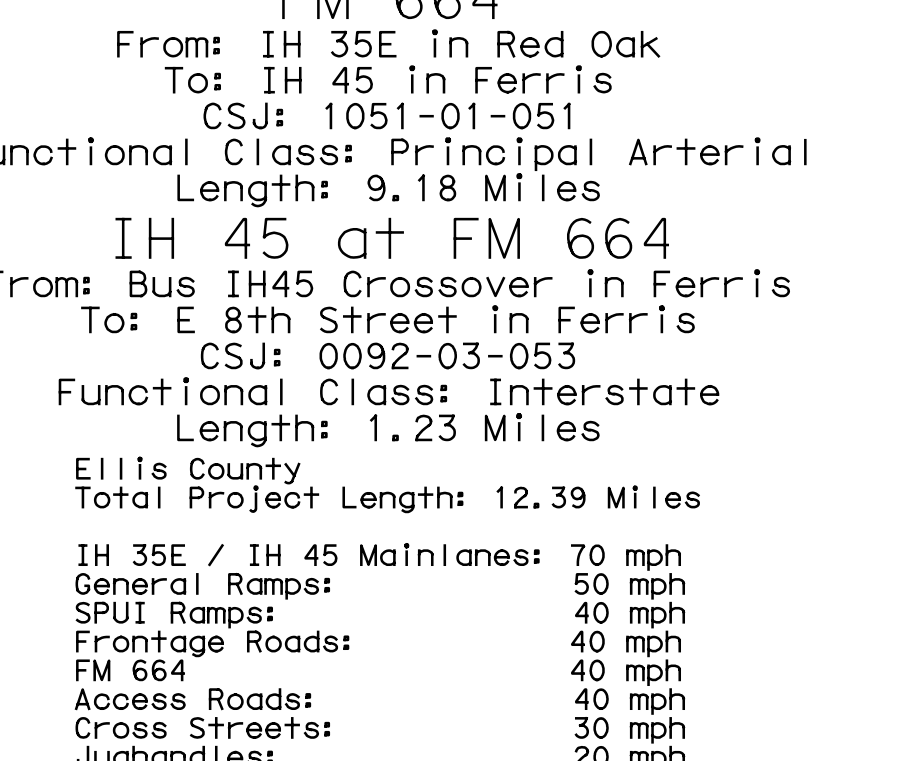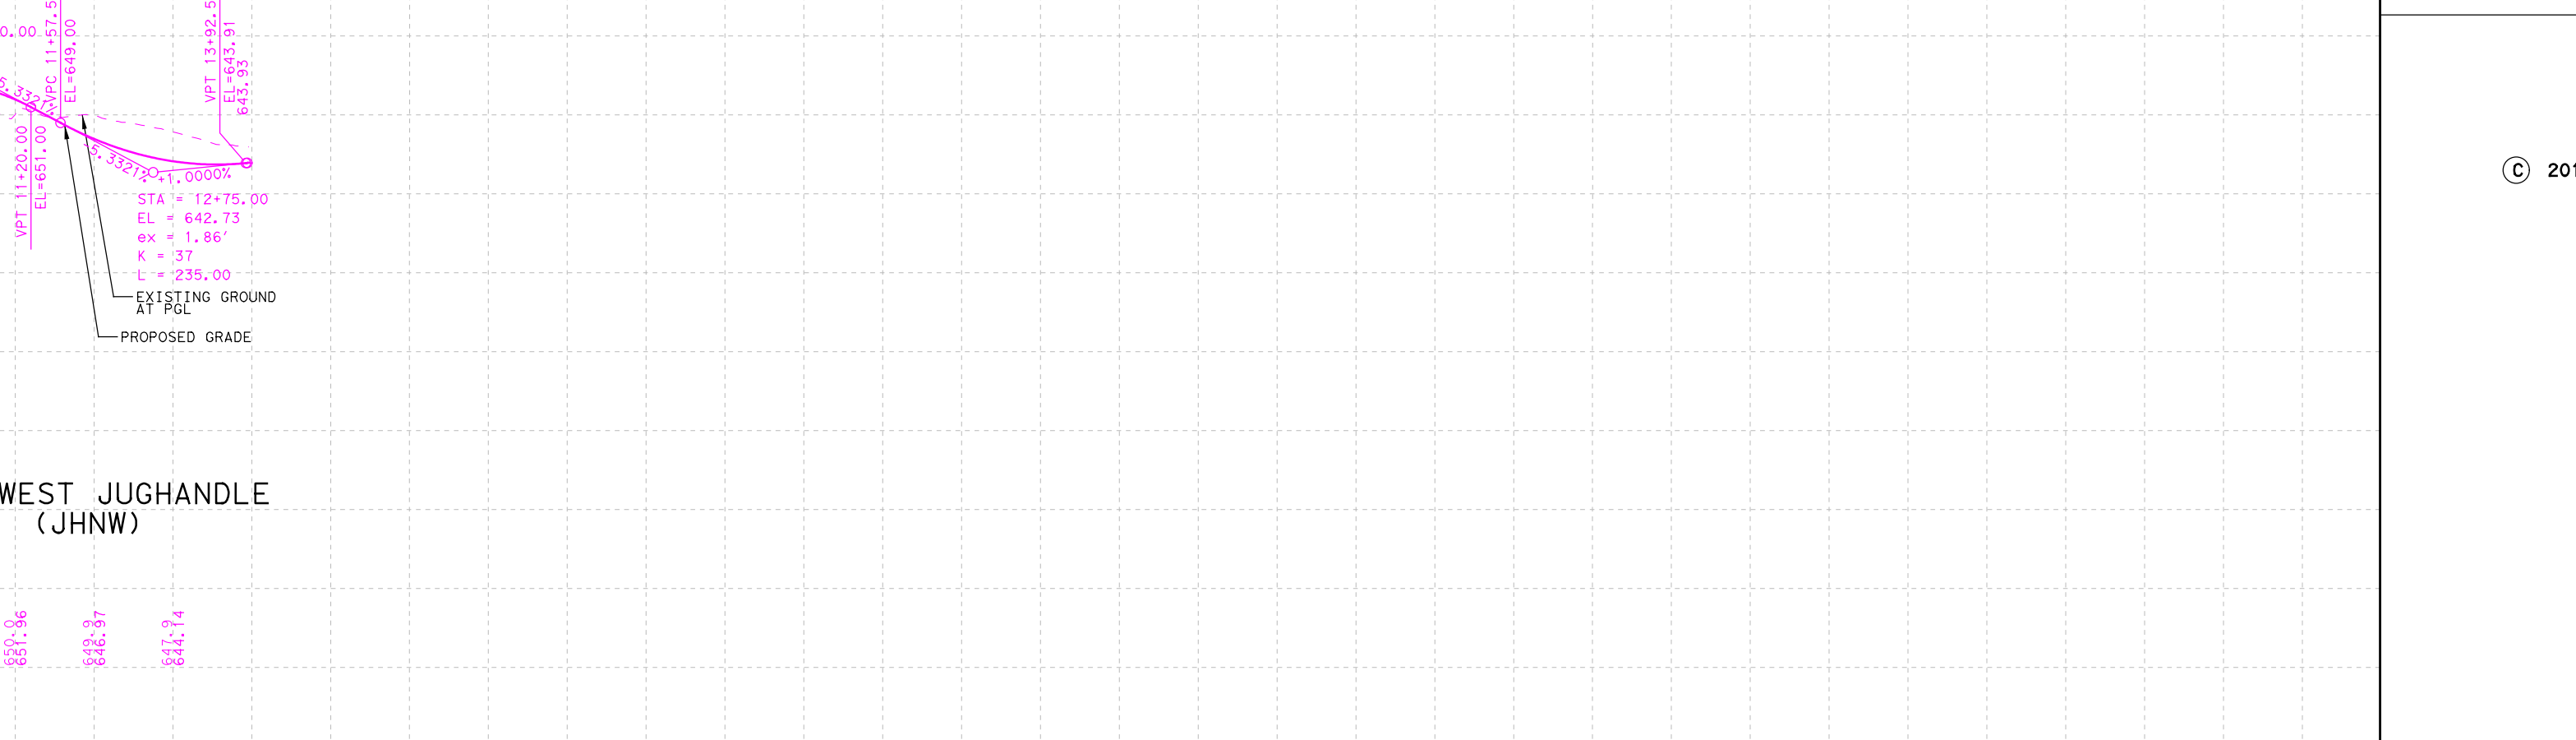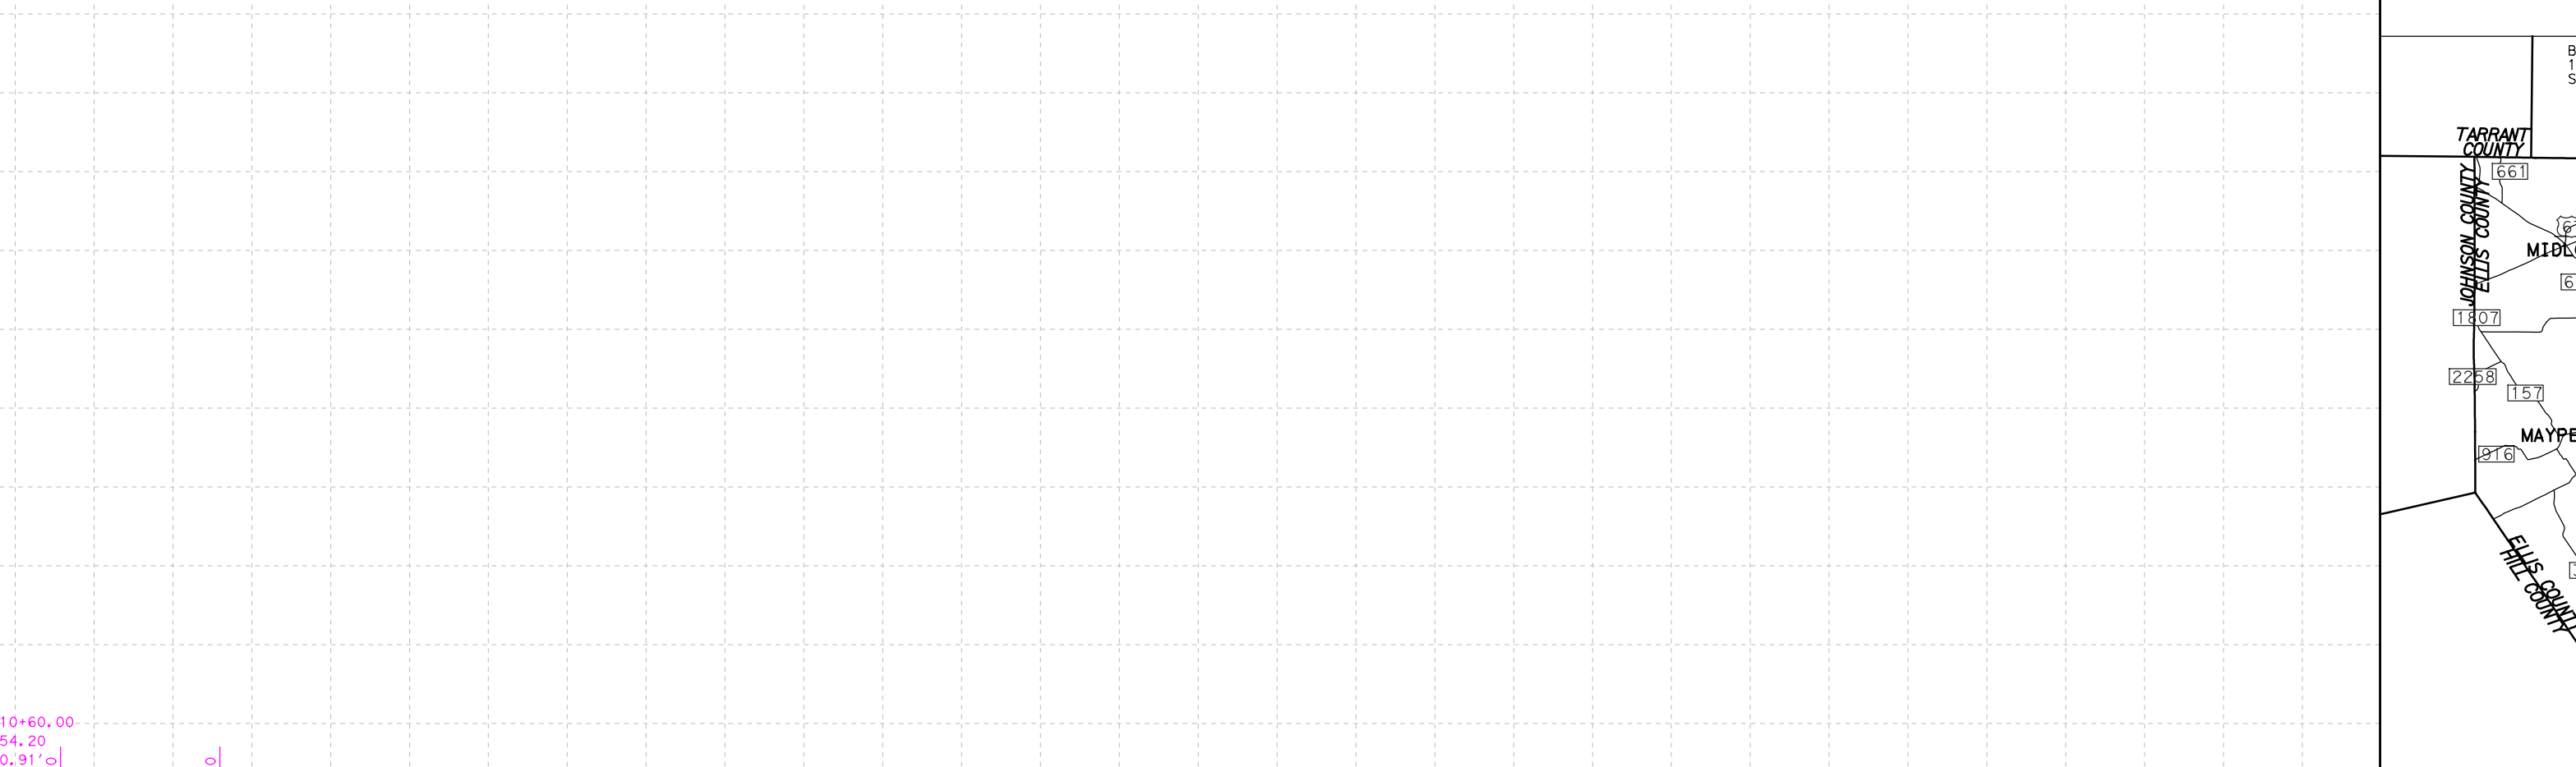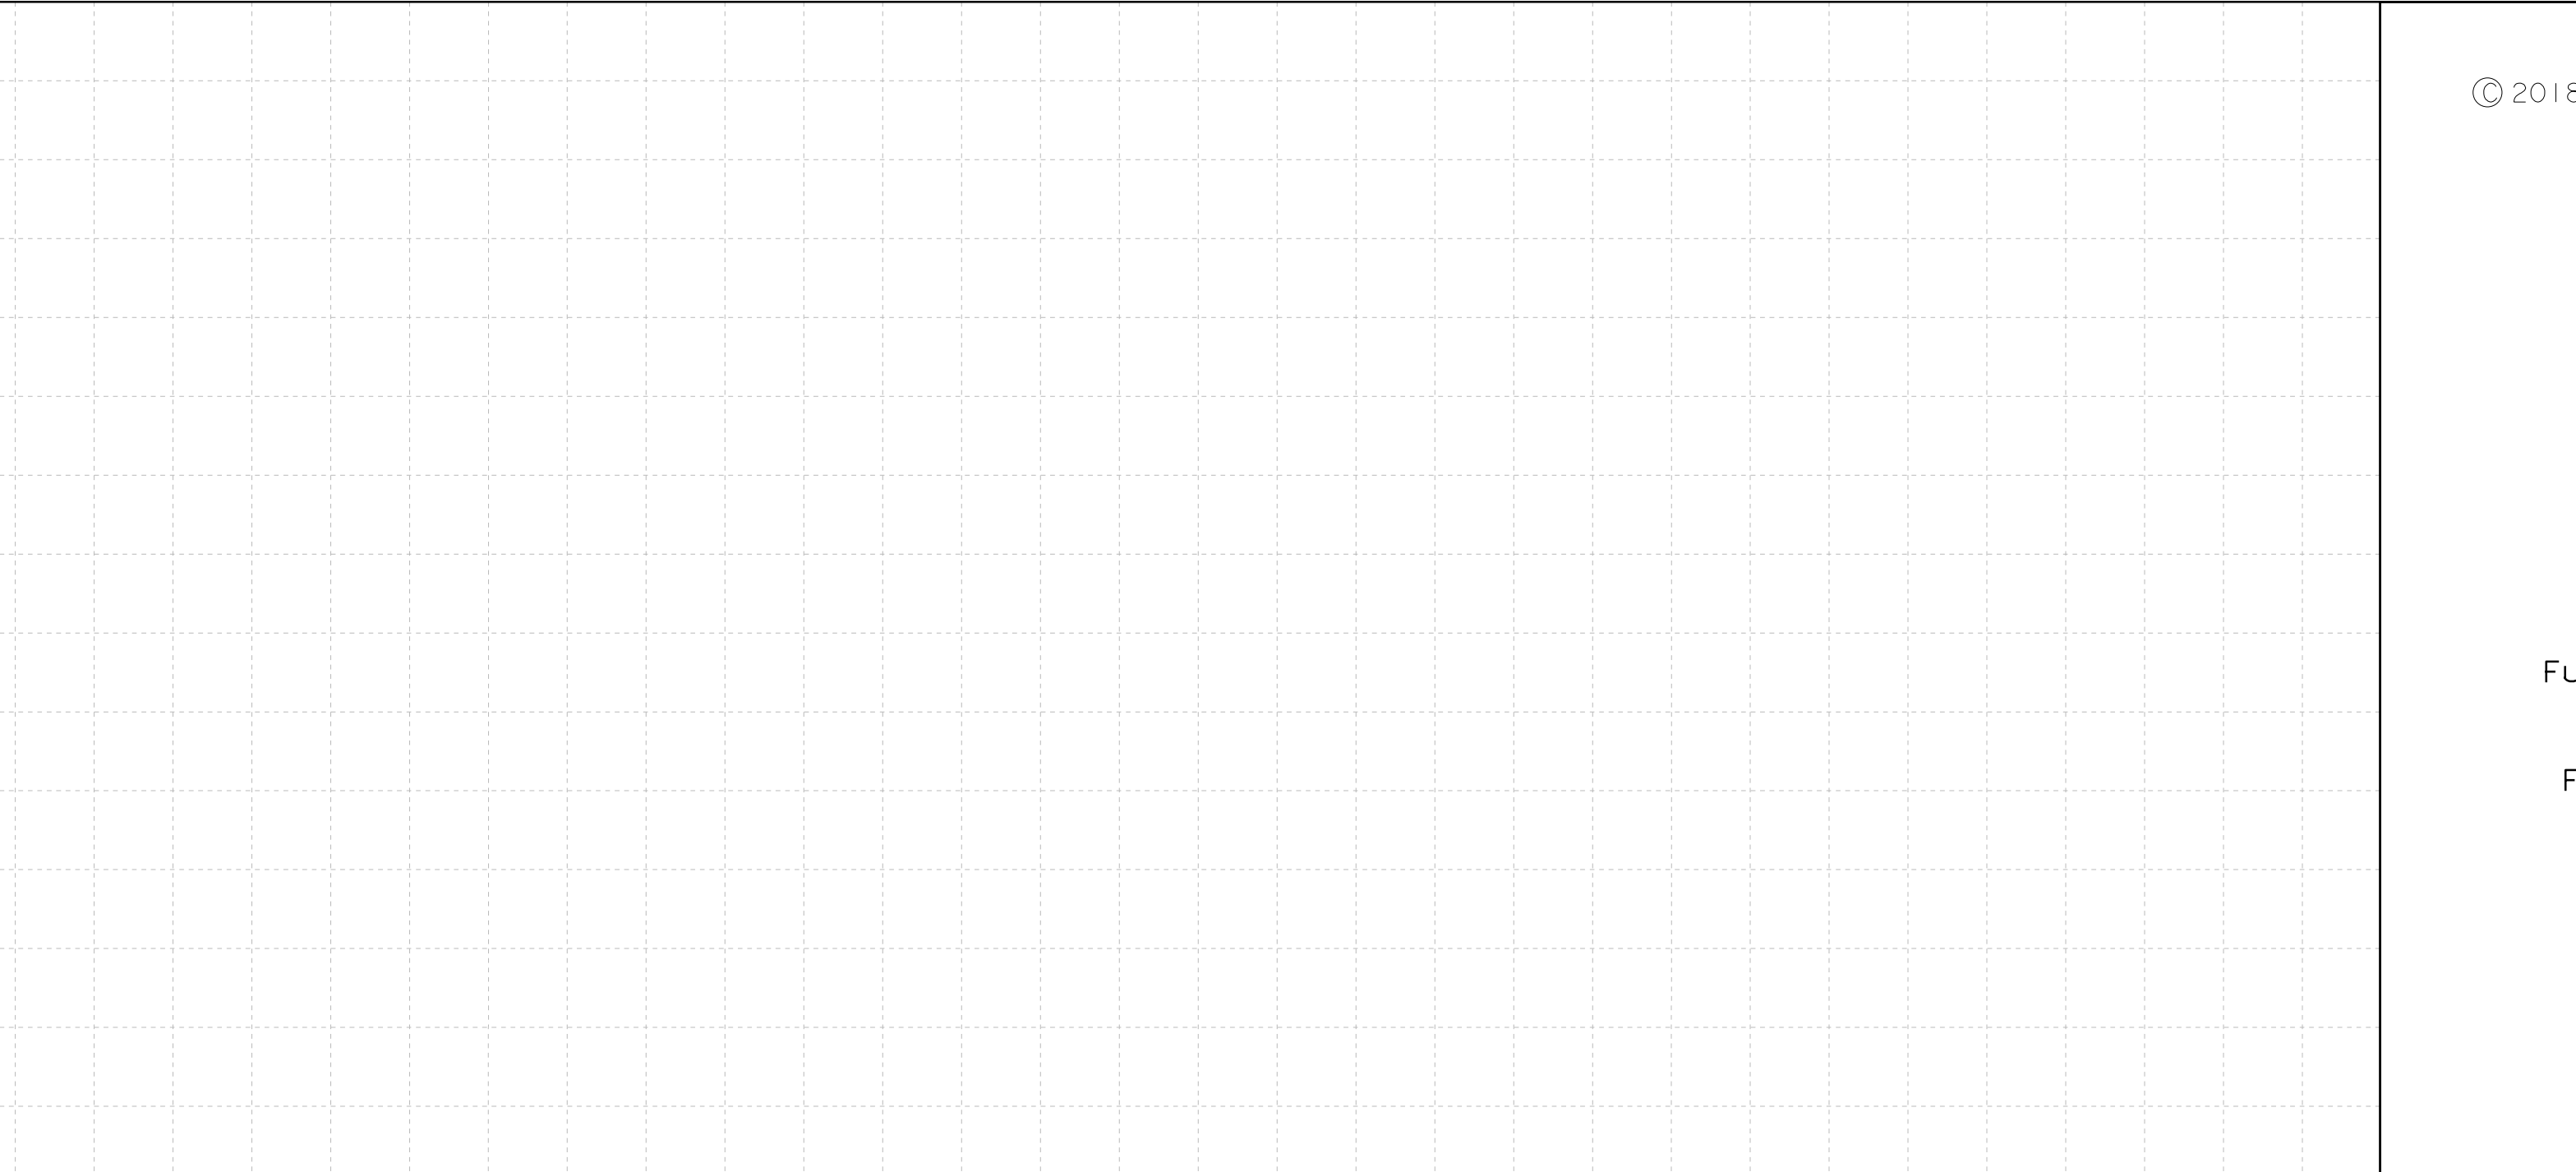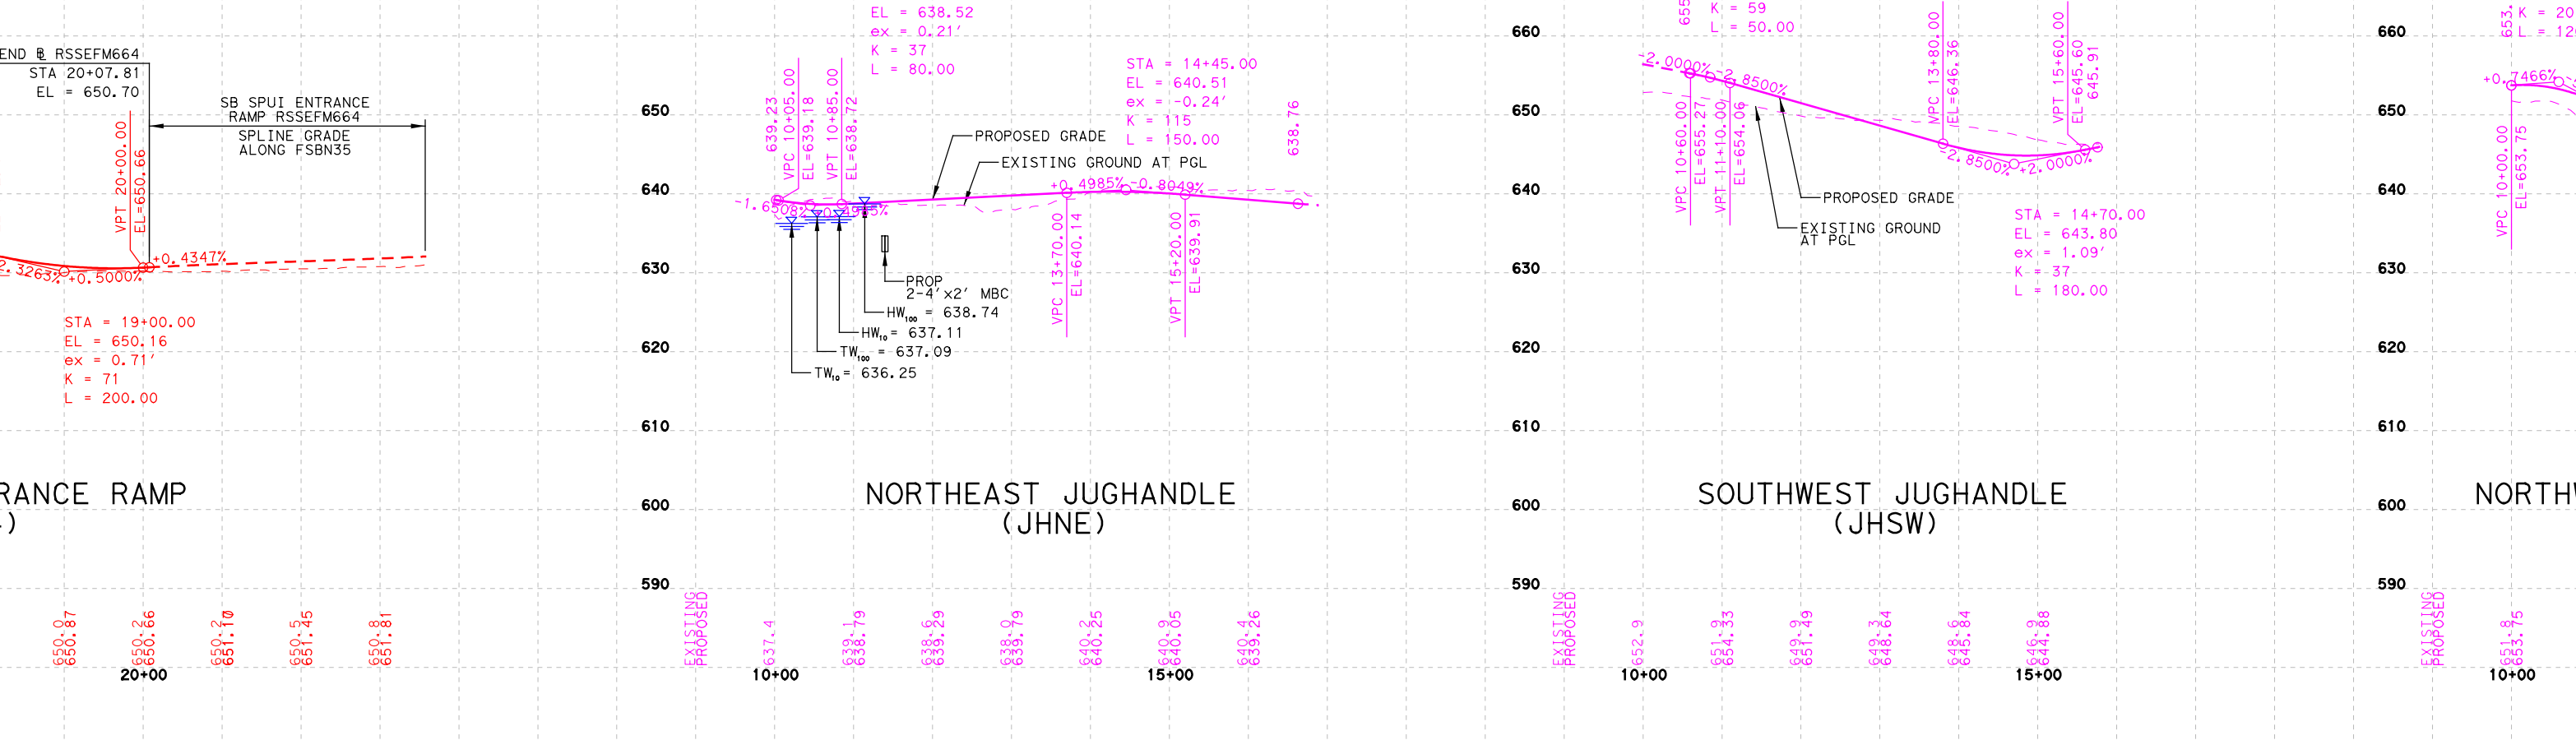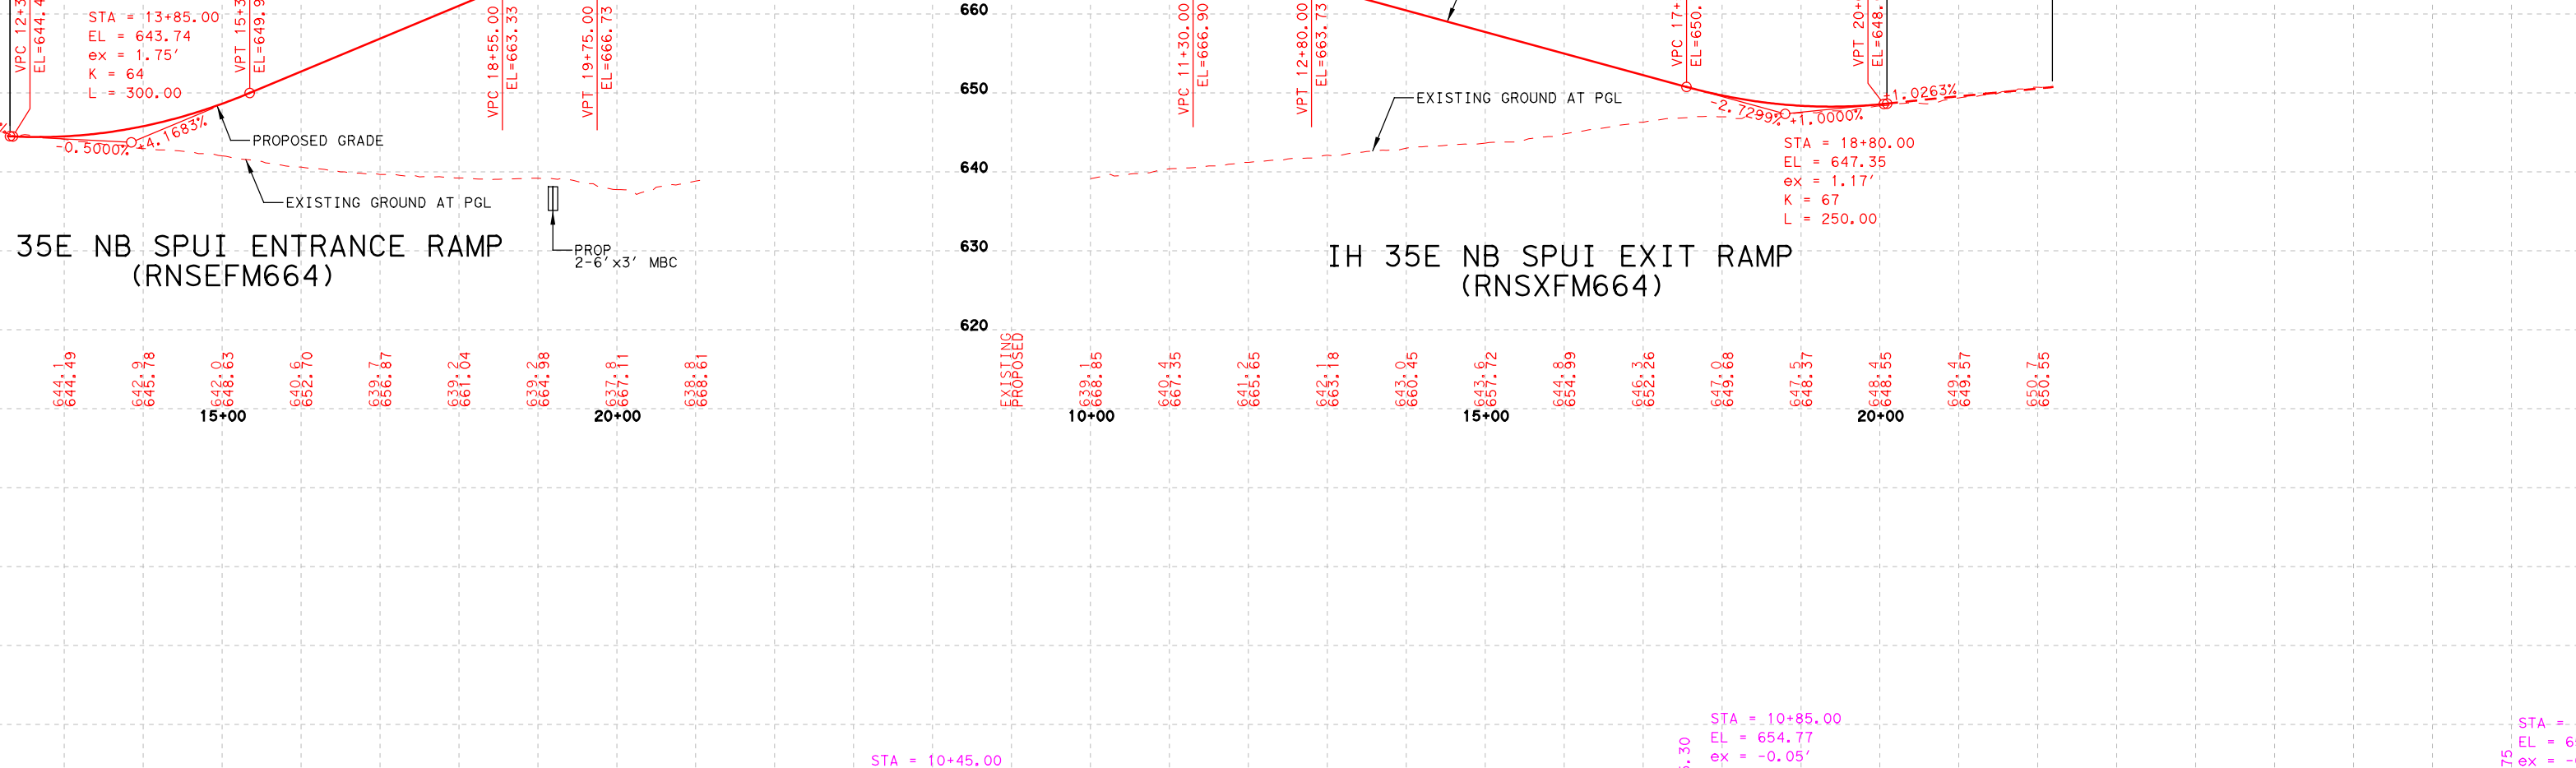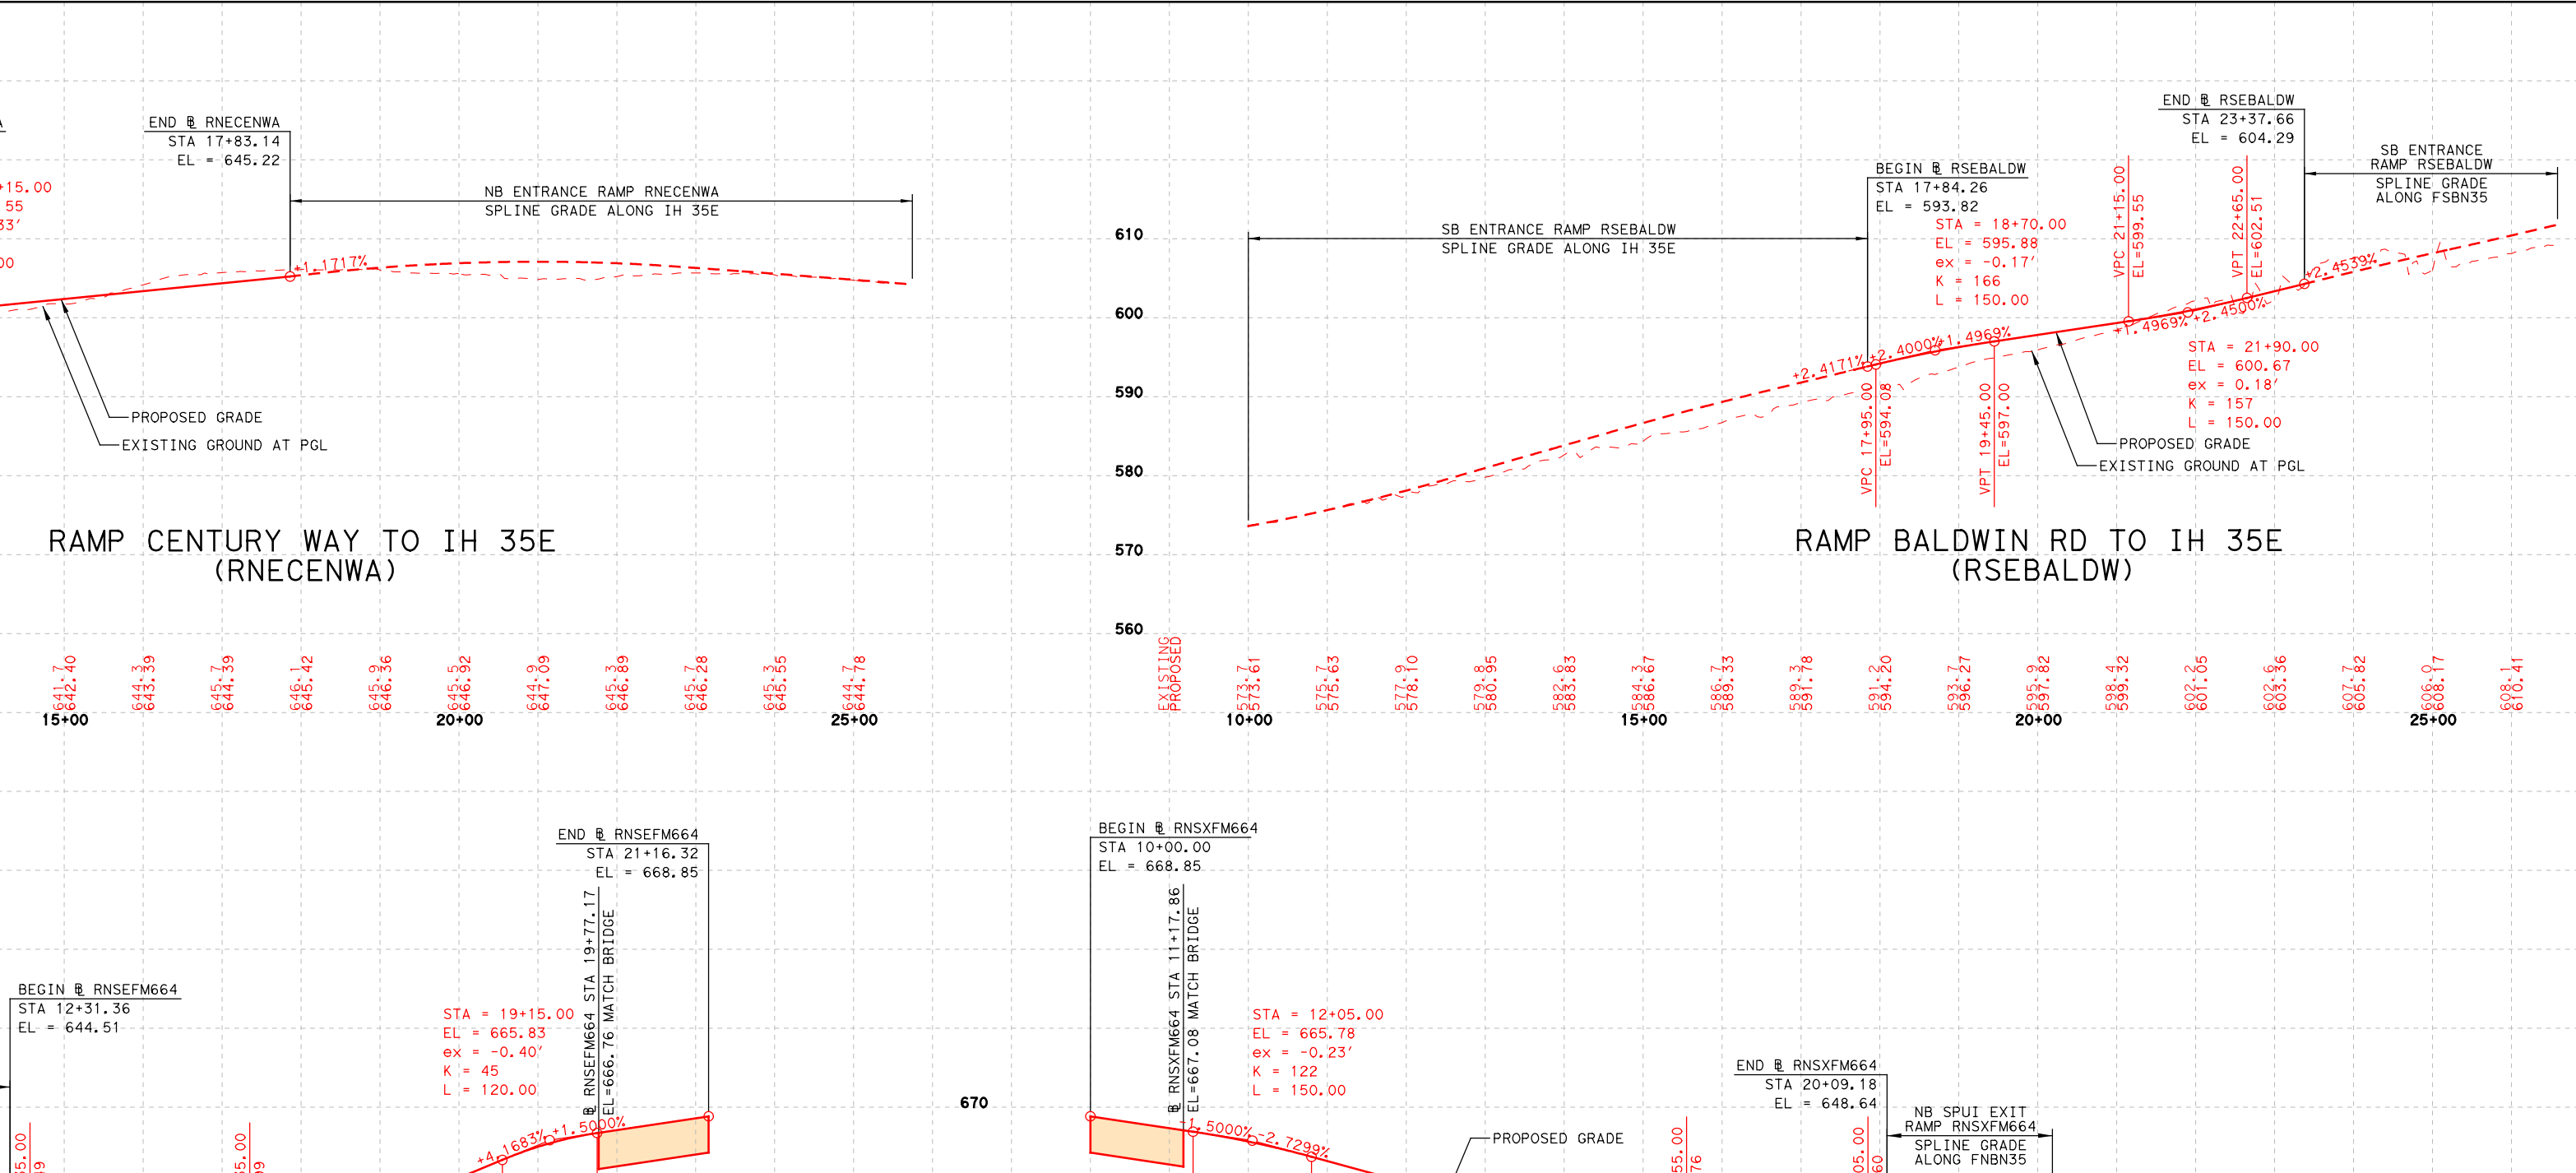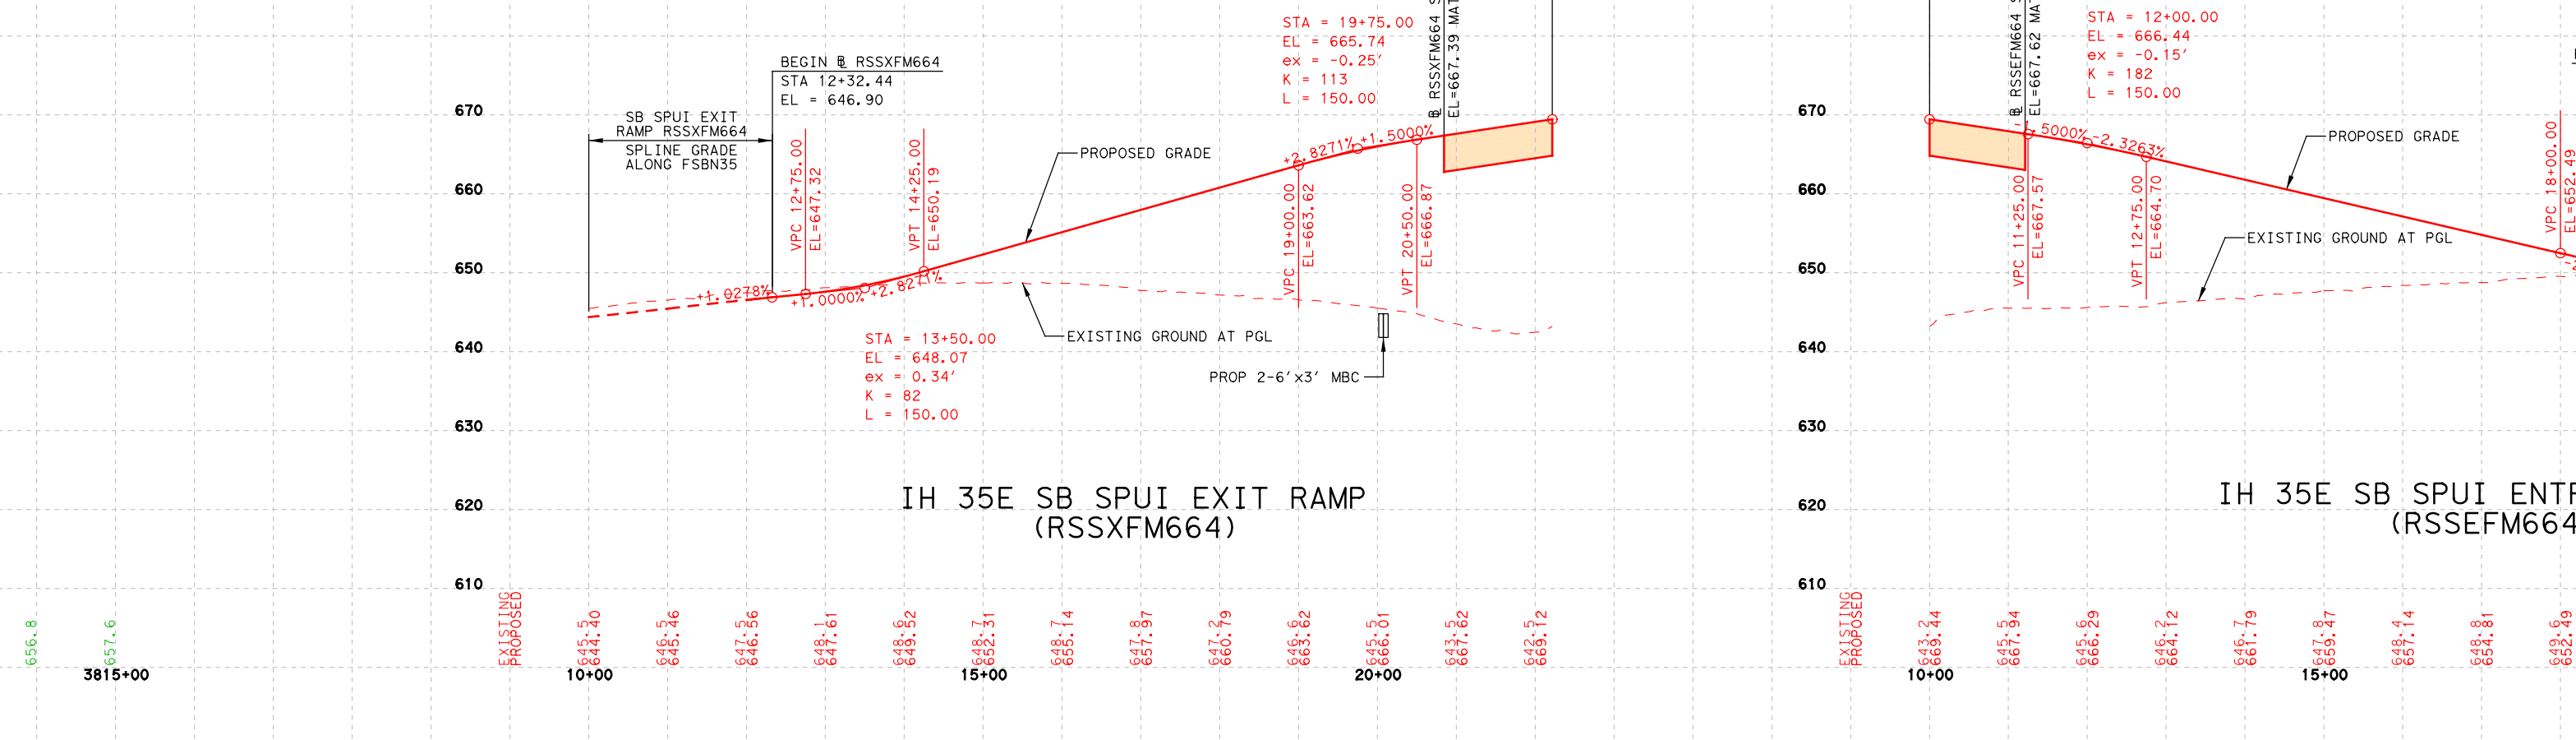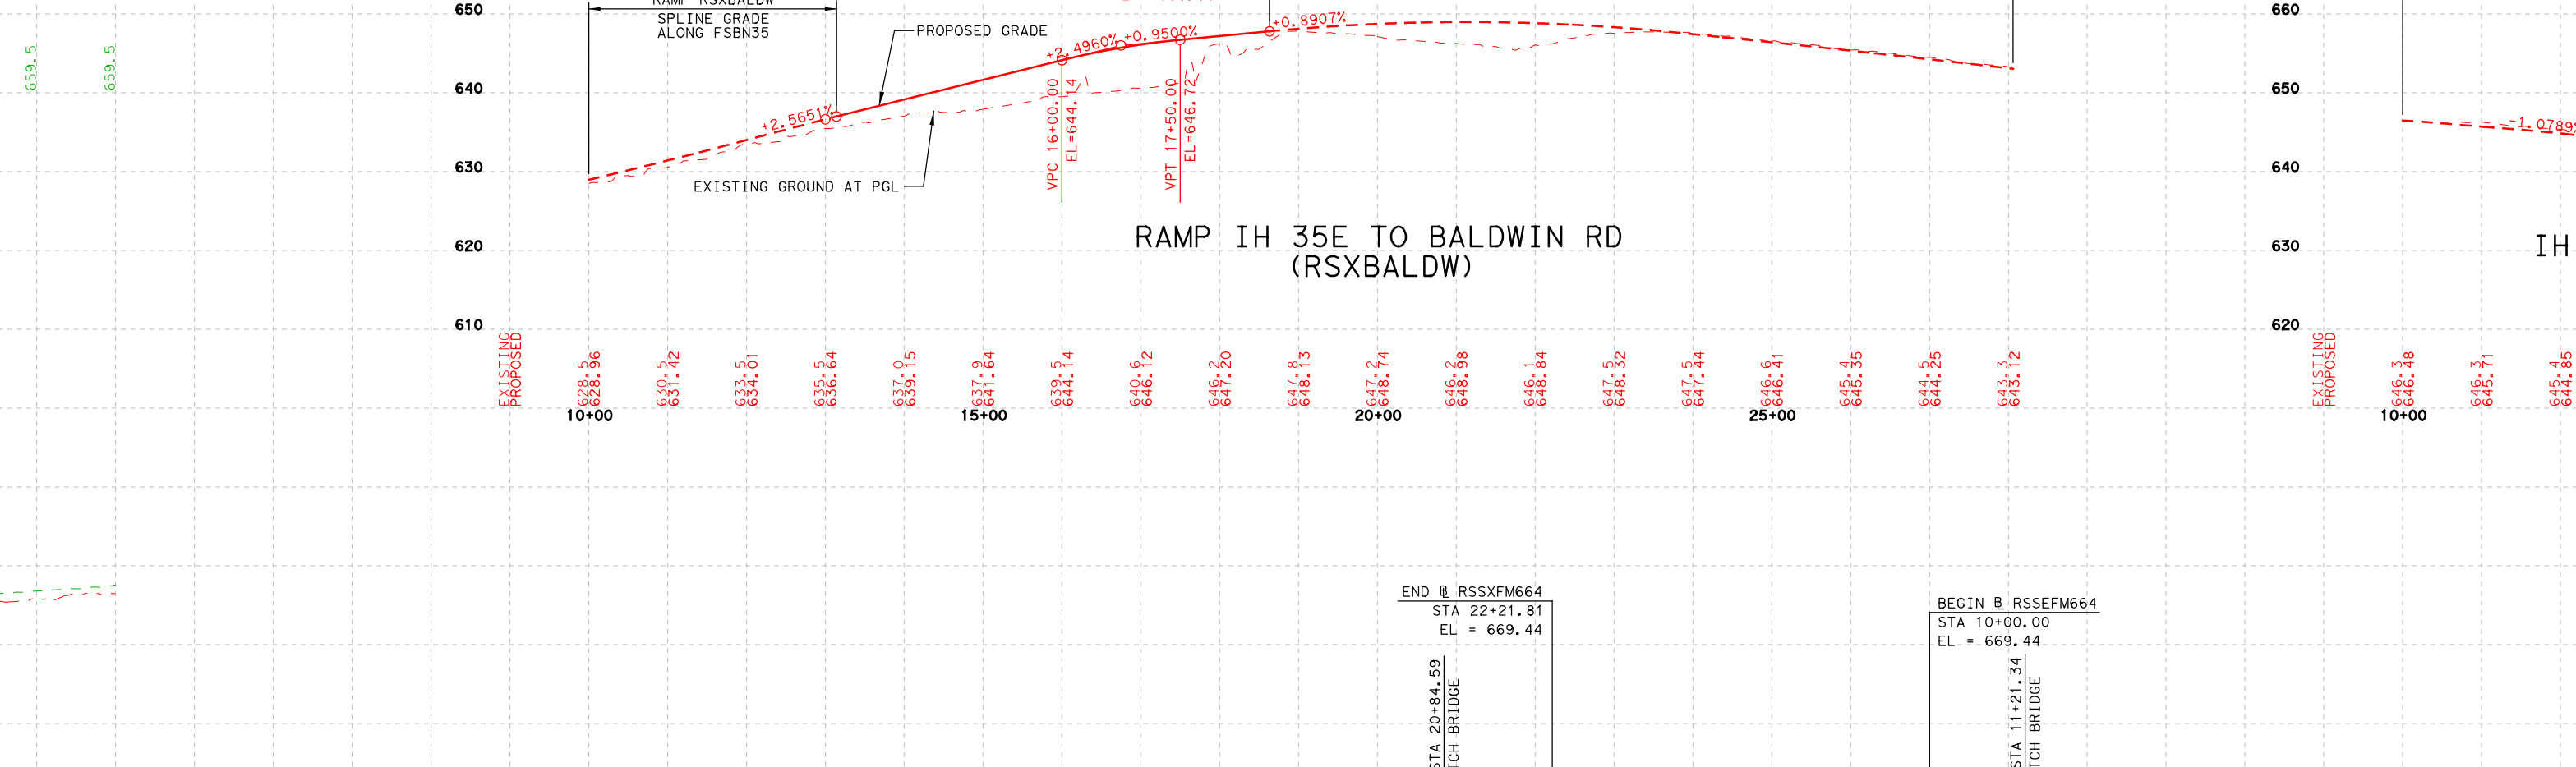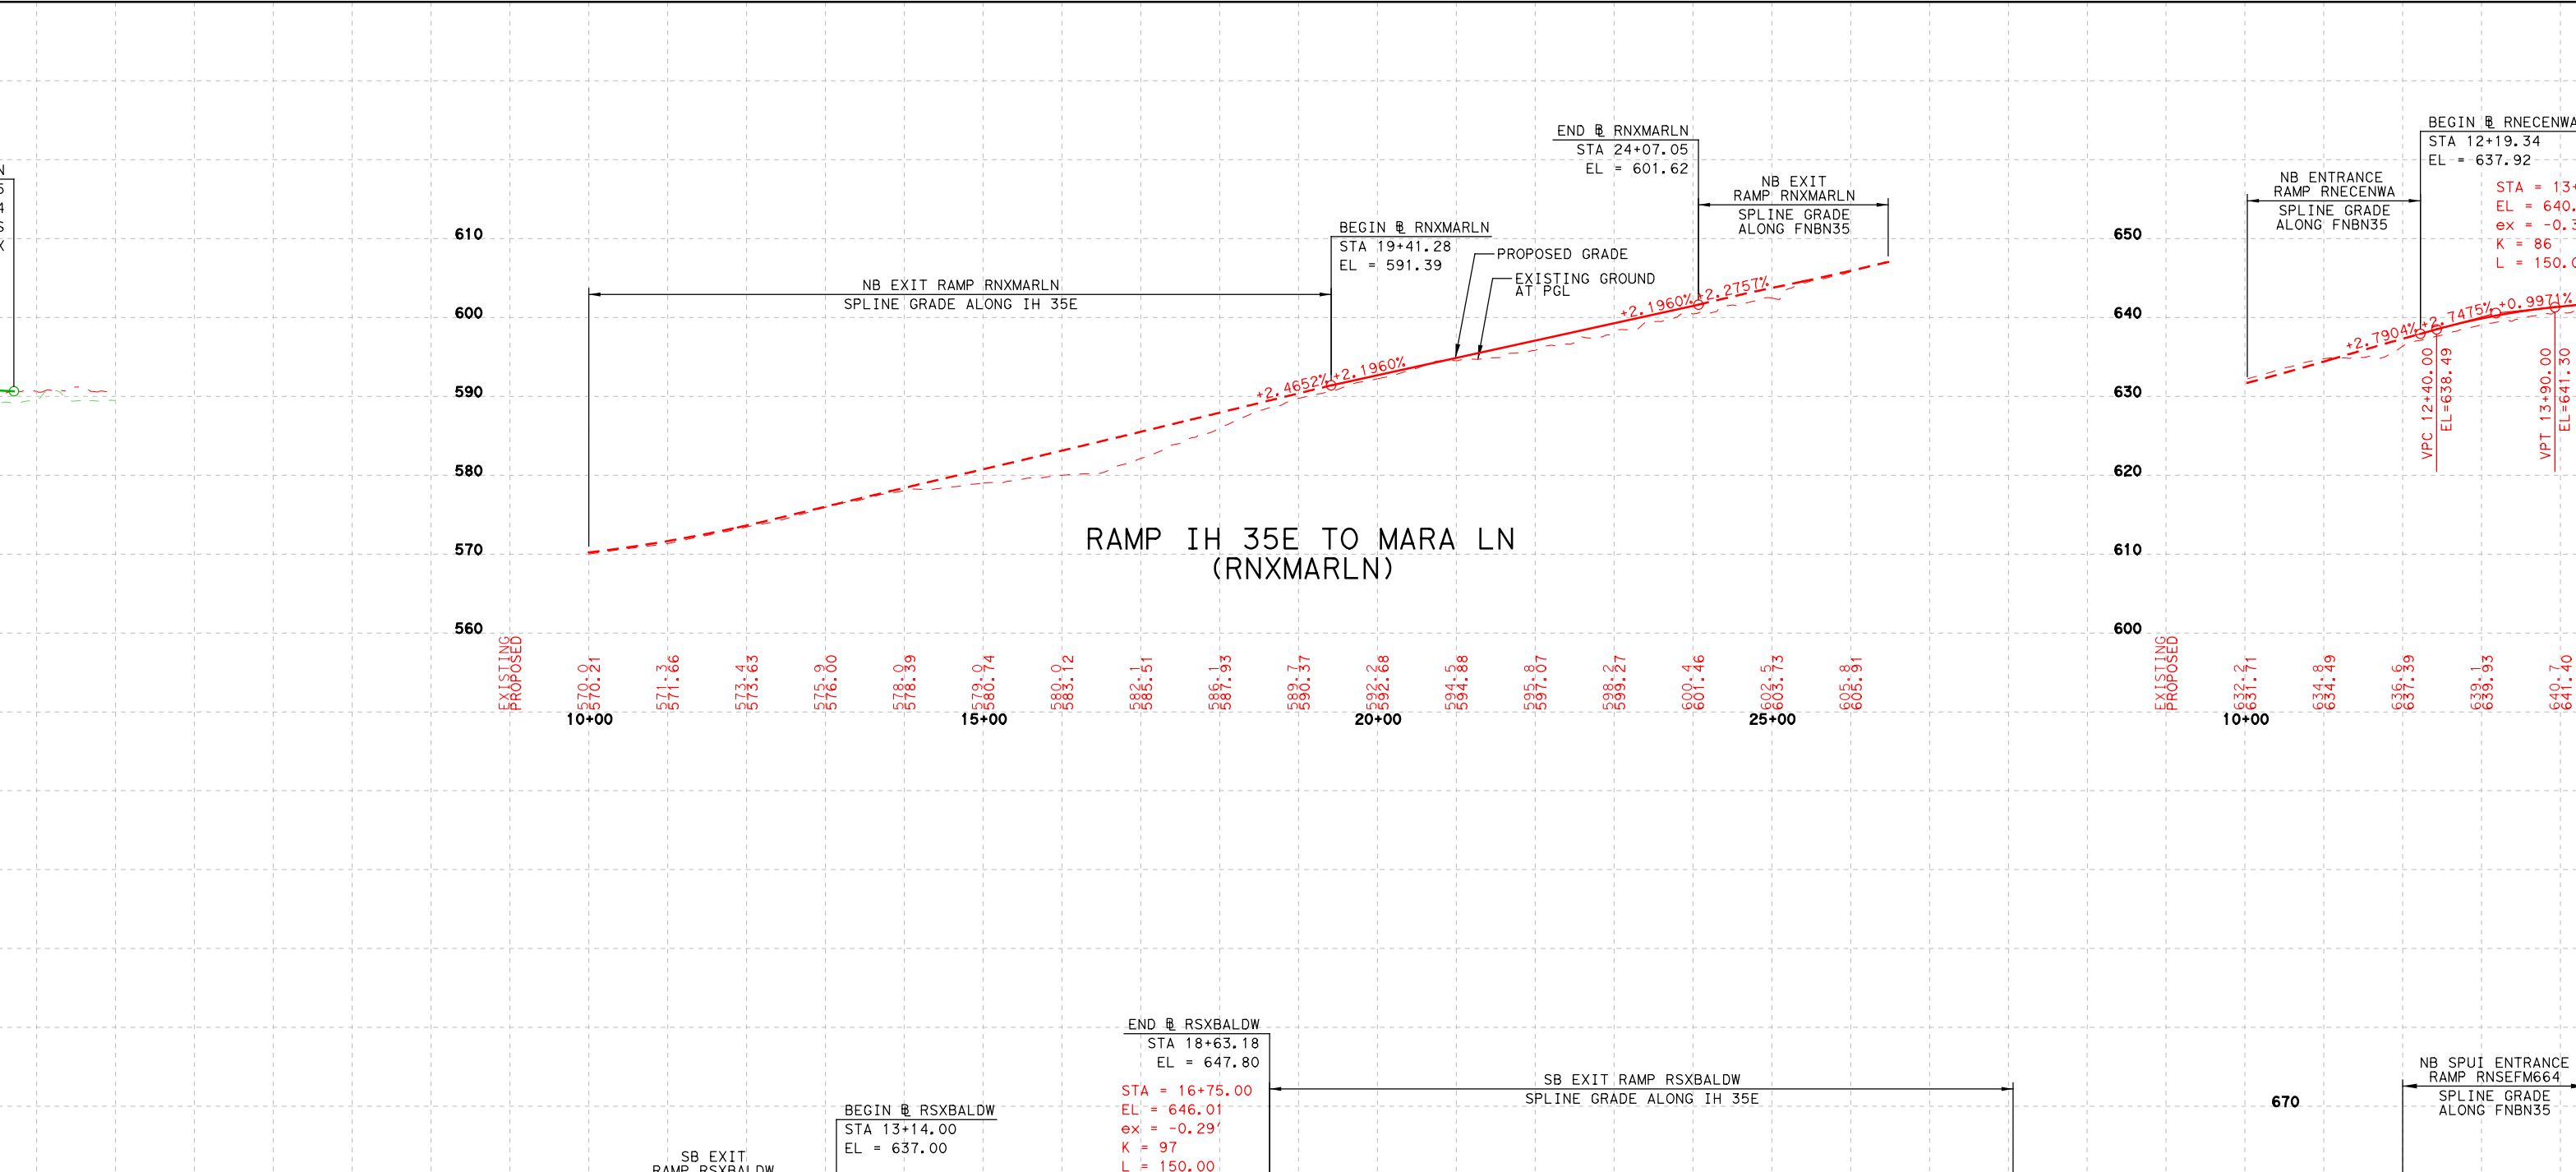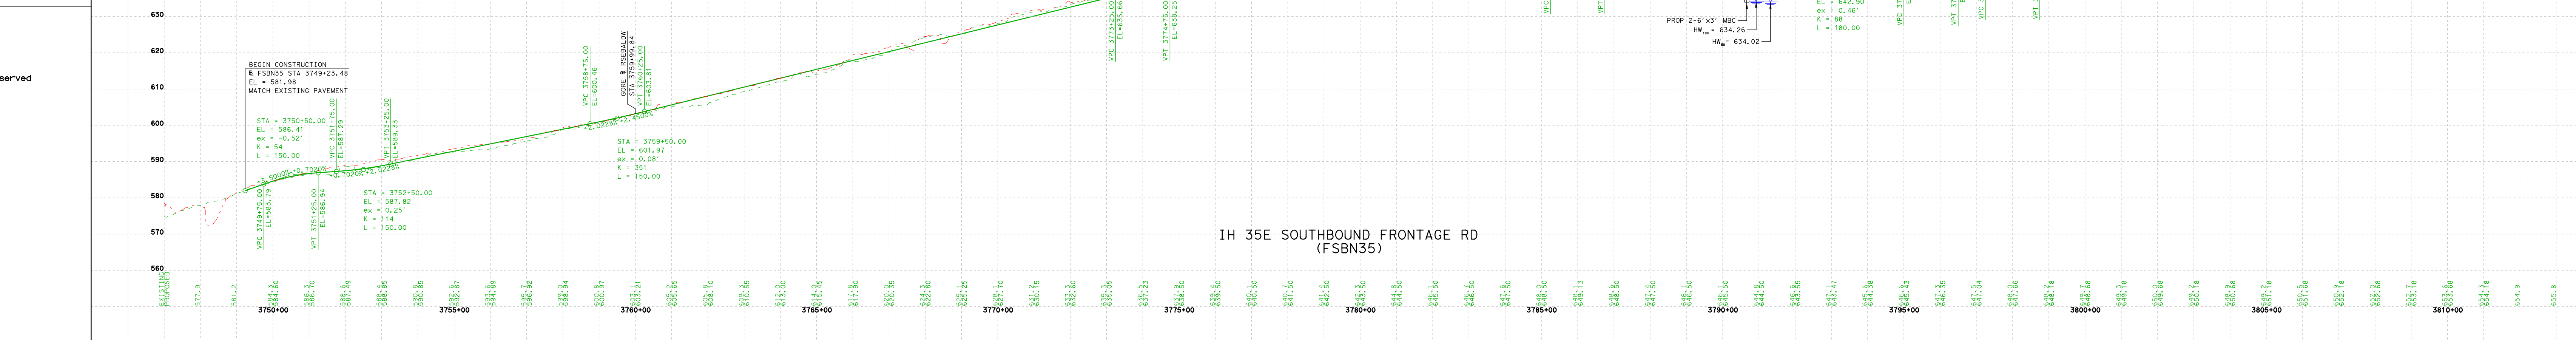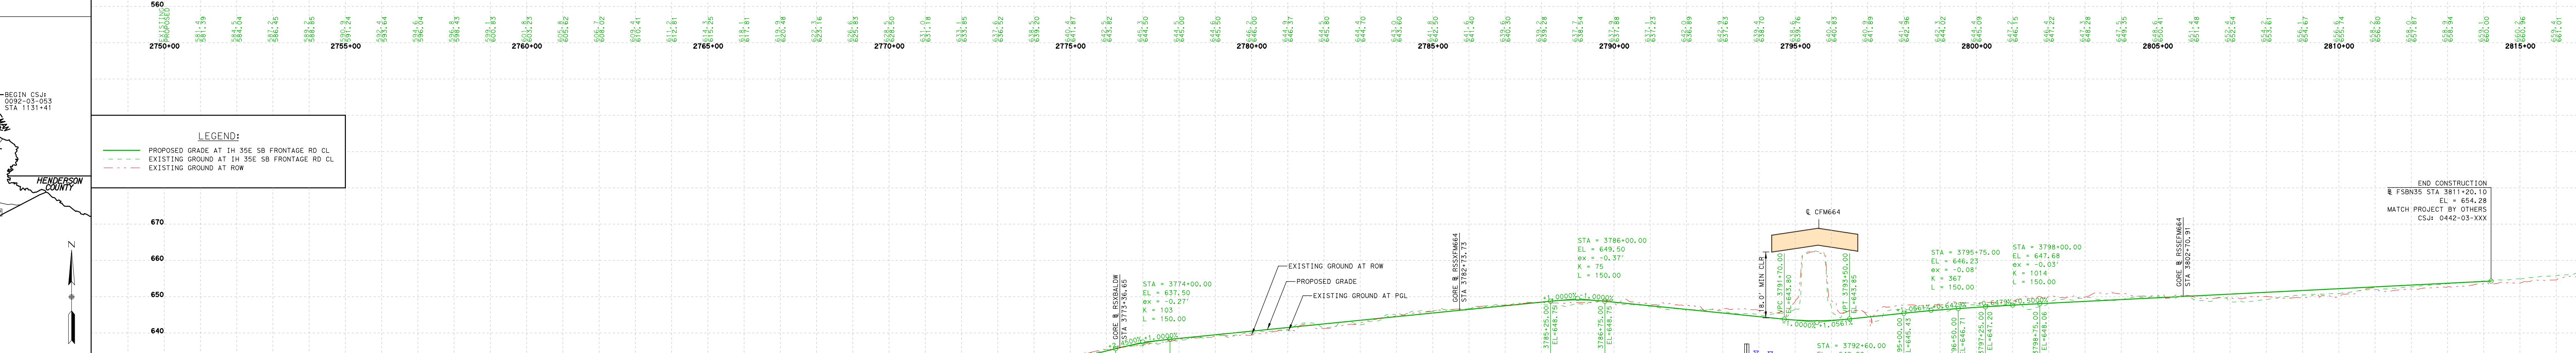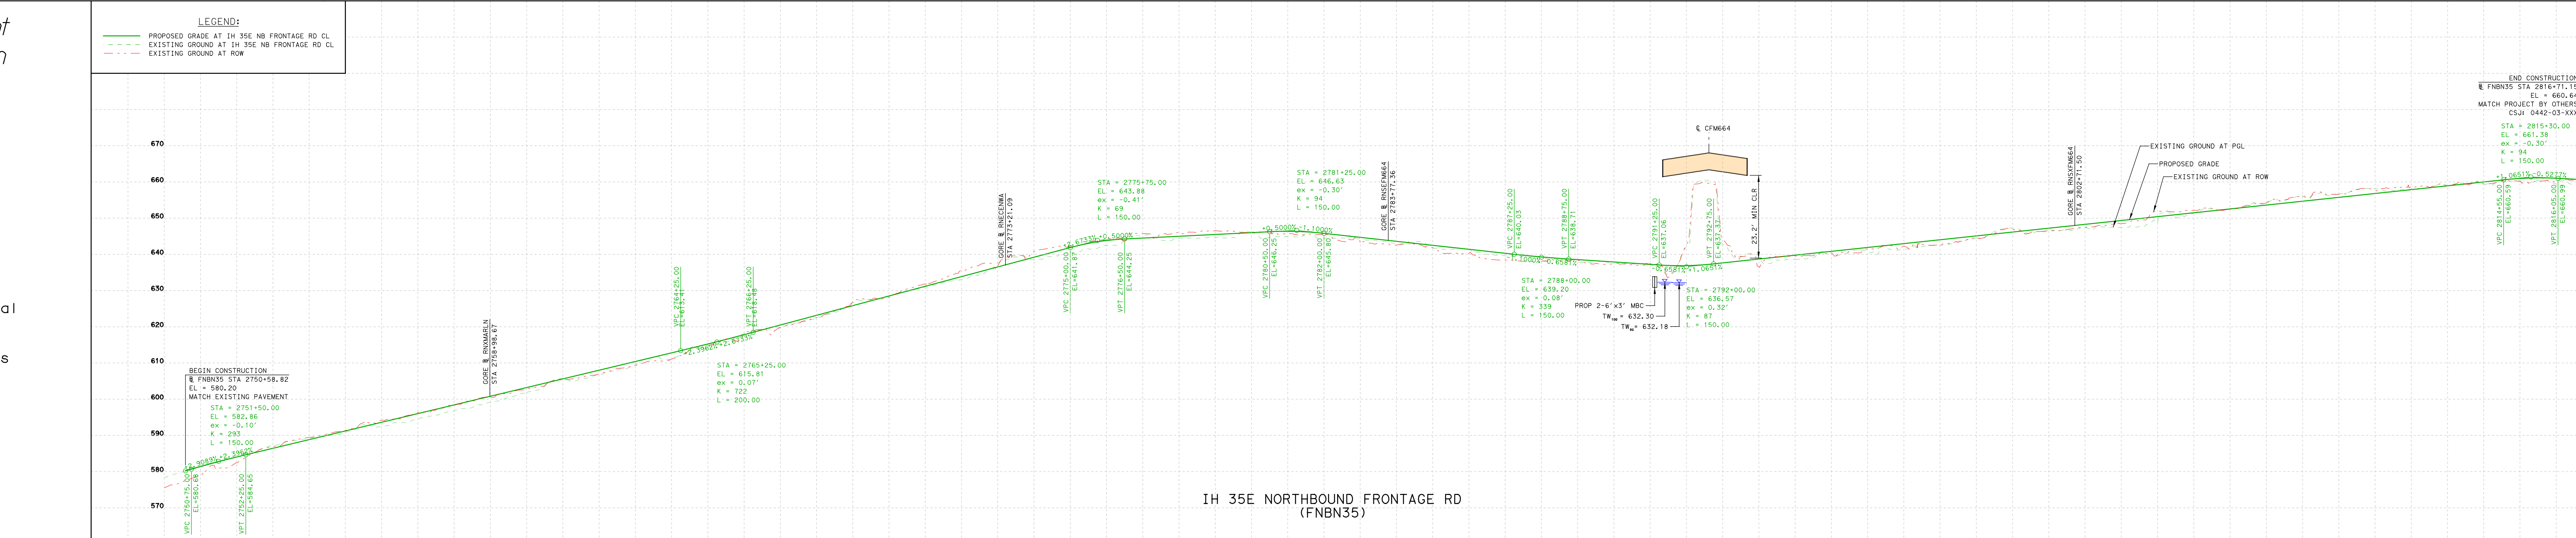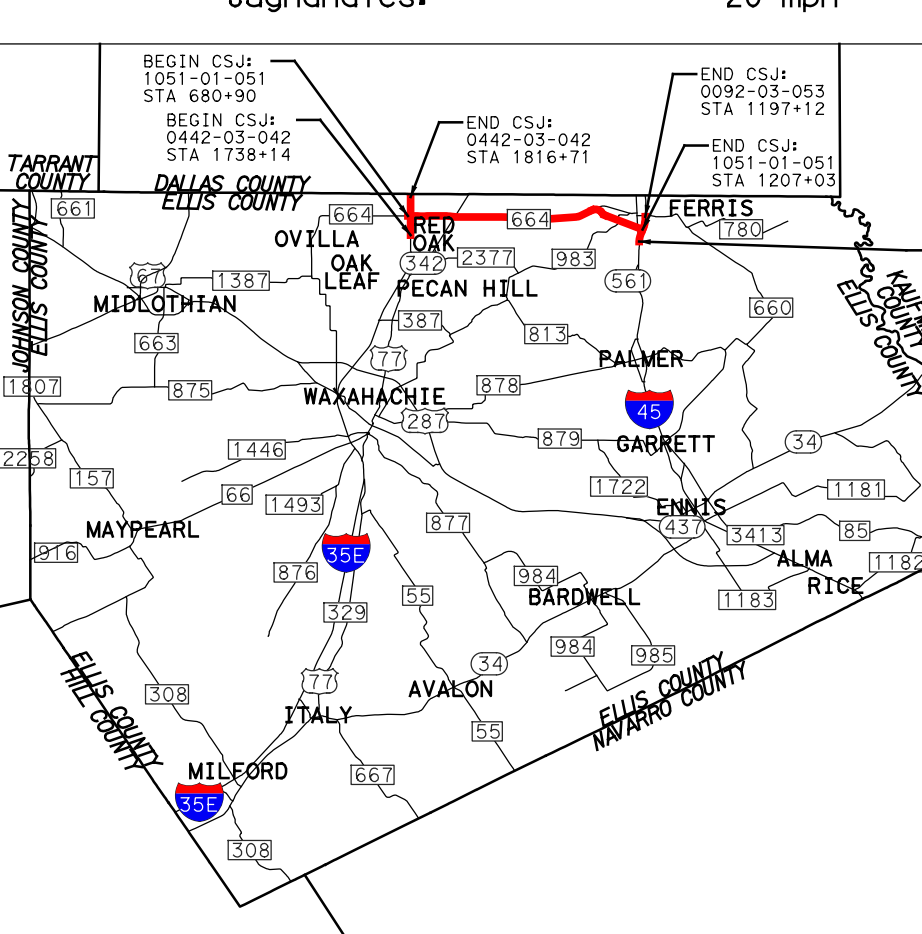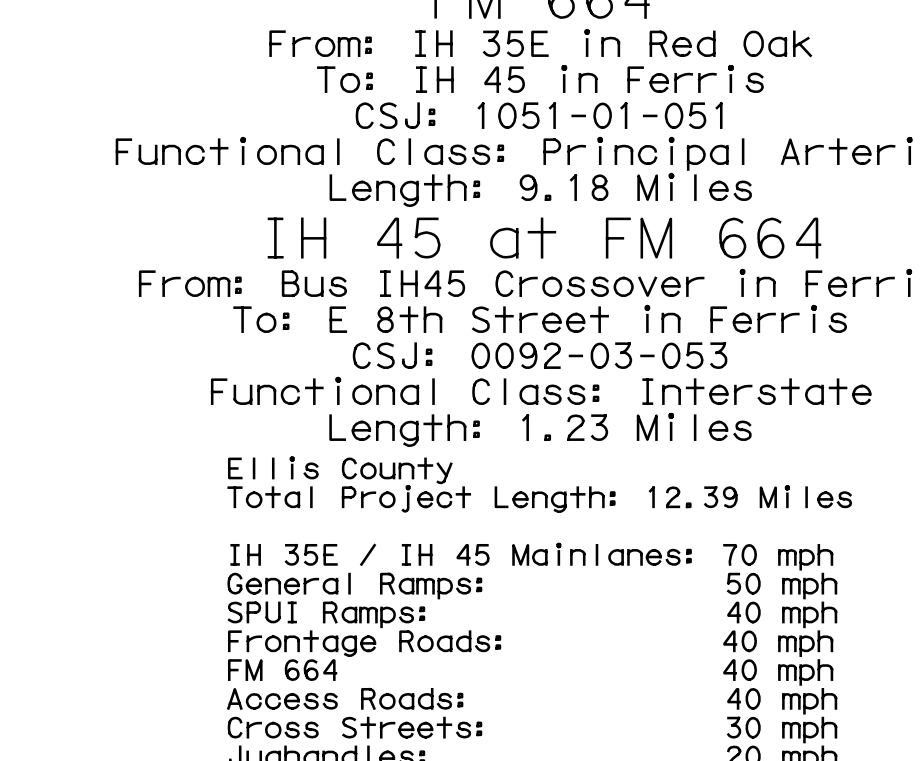

From: IH 35E in Red Oak
To: IH 45 in Ferris
CSU: 1051-01-051
Functional Class: Principal Arterial
Length: 9.18 Miles
IH 45 at W 664
From: Bus IH45 Crossover in Ferris
To: E 8th Street in Ferris
CSU: 0092-03-053
Functional Class: Interstate
Length: 1.23 Miles
Elites County
Total Project Length: 12.39 Miles
IH 35E / IH 45 Mainlines: 70 mph
General Ramps: 50 mph
SHU Ramps: 40 mph
Frontage Roads: 40 mph
W 664: 40 mph
Access Roads: 40 mph
Cross Streets: 30 mph
Interchanges: 40 mph

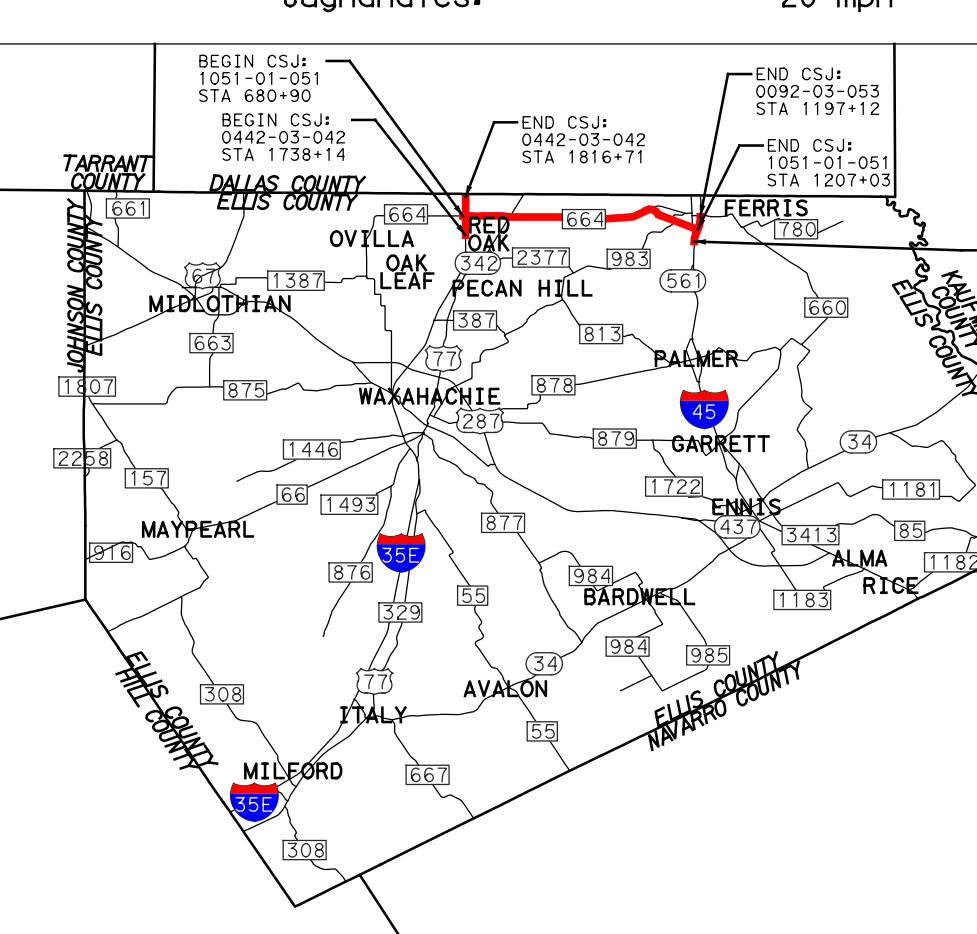

Scale: Horizontal 1"=100'
Scale: Vertical 1"=10'

© 2018 by Texas Department of Transportation all rights reserved






JULY 2018

PRELIMINARY SUBJECT TO REVISIONS	
SCHEMATIC PREPARED BY:	
M. SHANE WALTERS	100195
NAME	P.L. NUMBER
JULY 2018	DATE


NOT INTENDED FOR CONSTRUCTION,
BIDDING, OR PERMIT PURPOSES

ROLL 8 OF 8

HDR
Firm Registration No. F-754
1711 Preston Road, Suite 300
Dallas, Texas 75245-1229

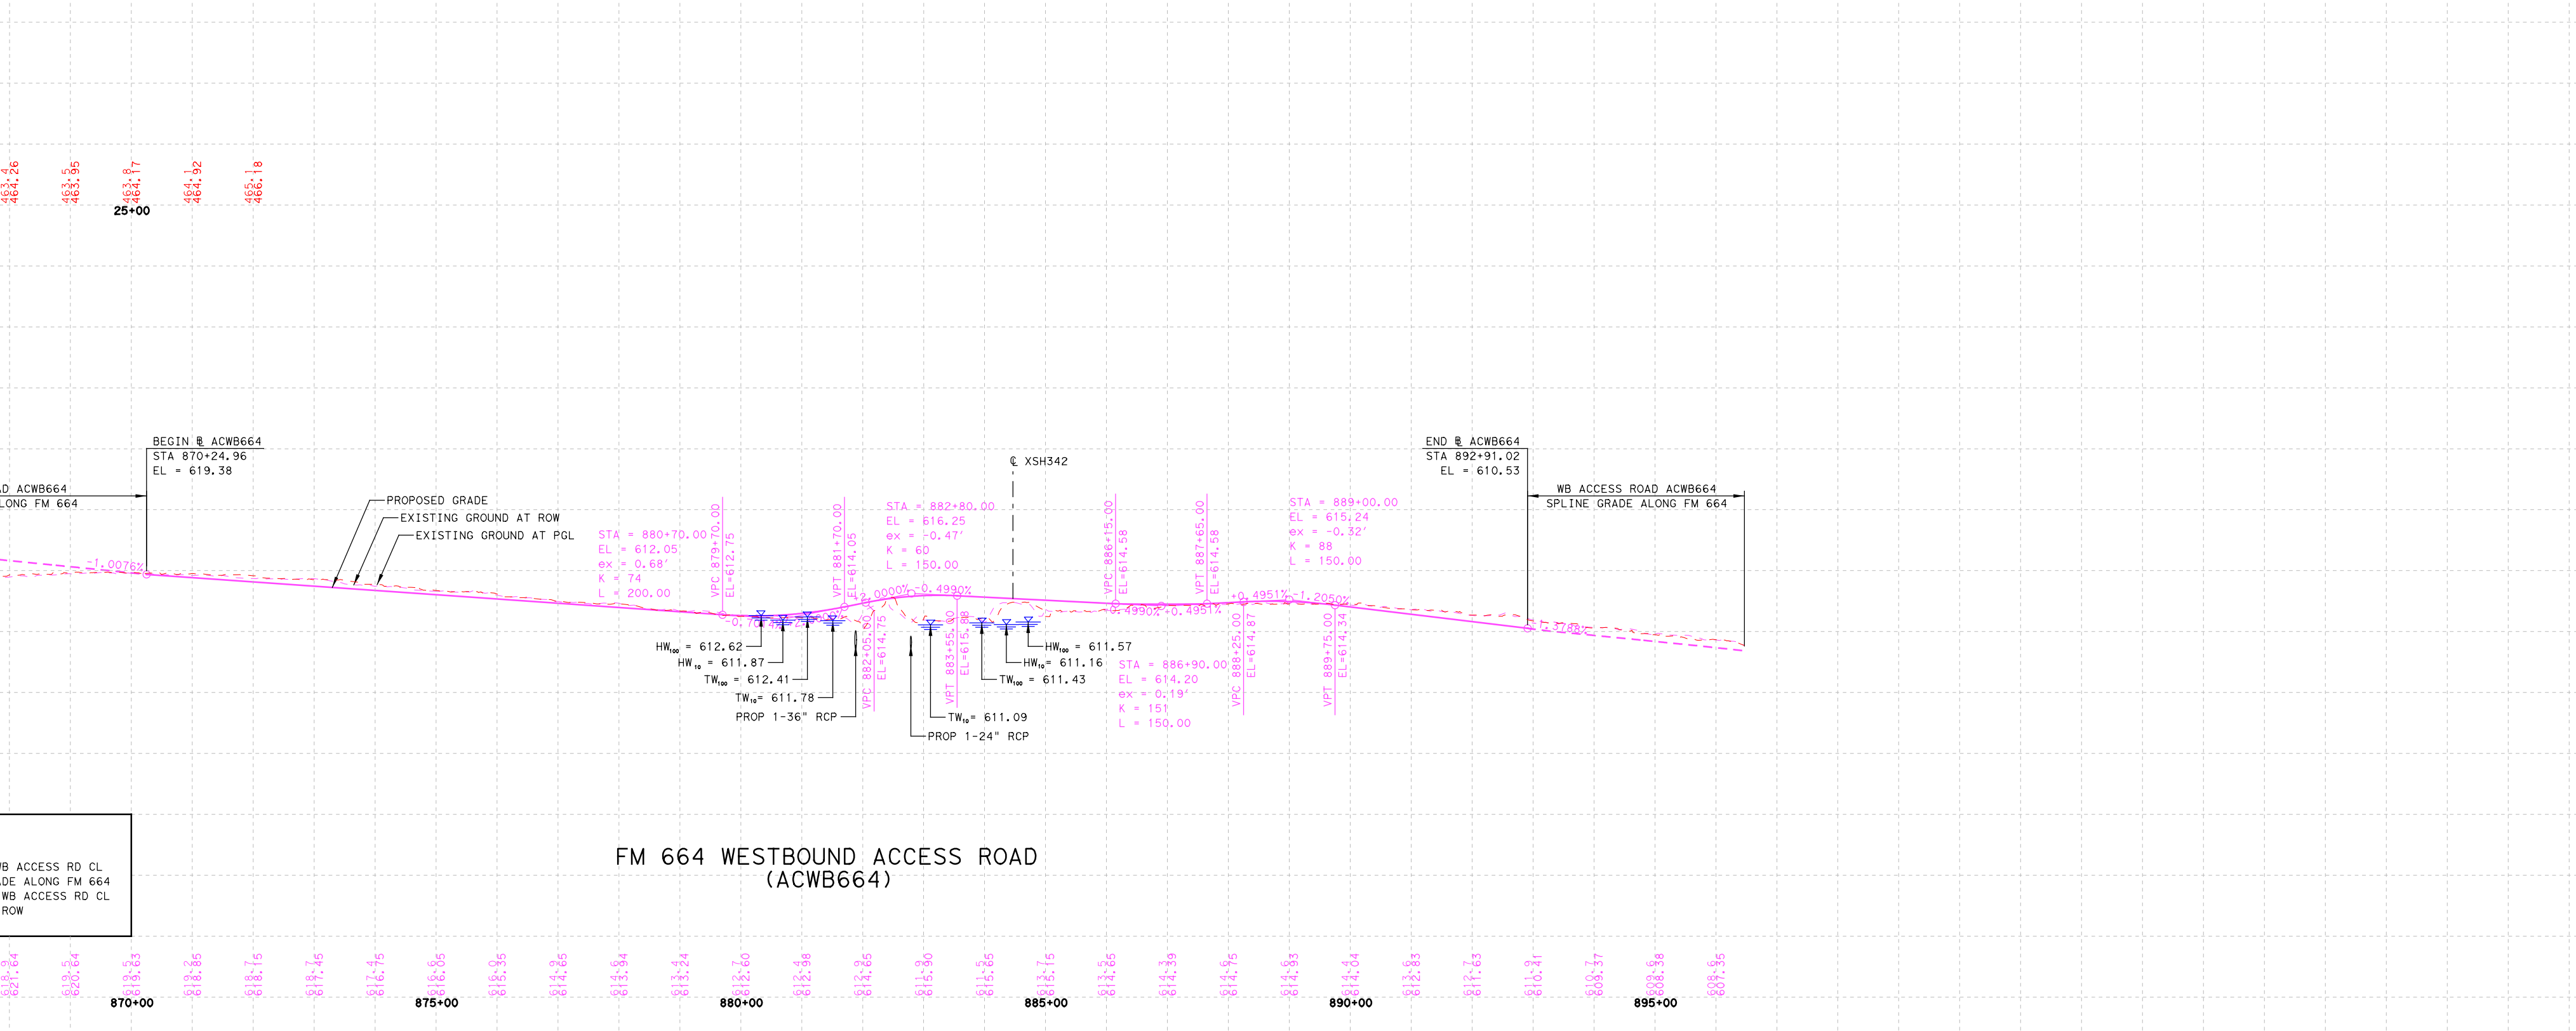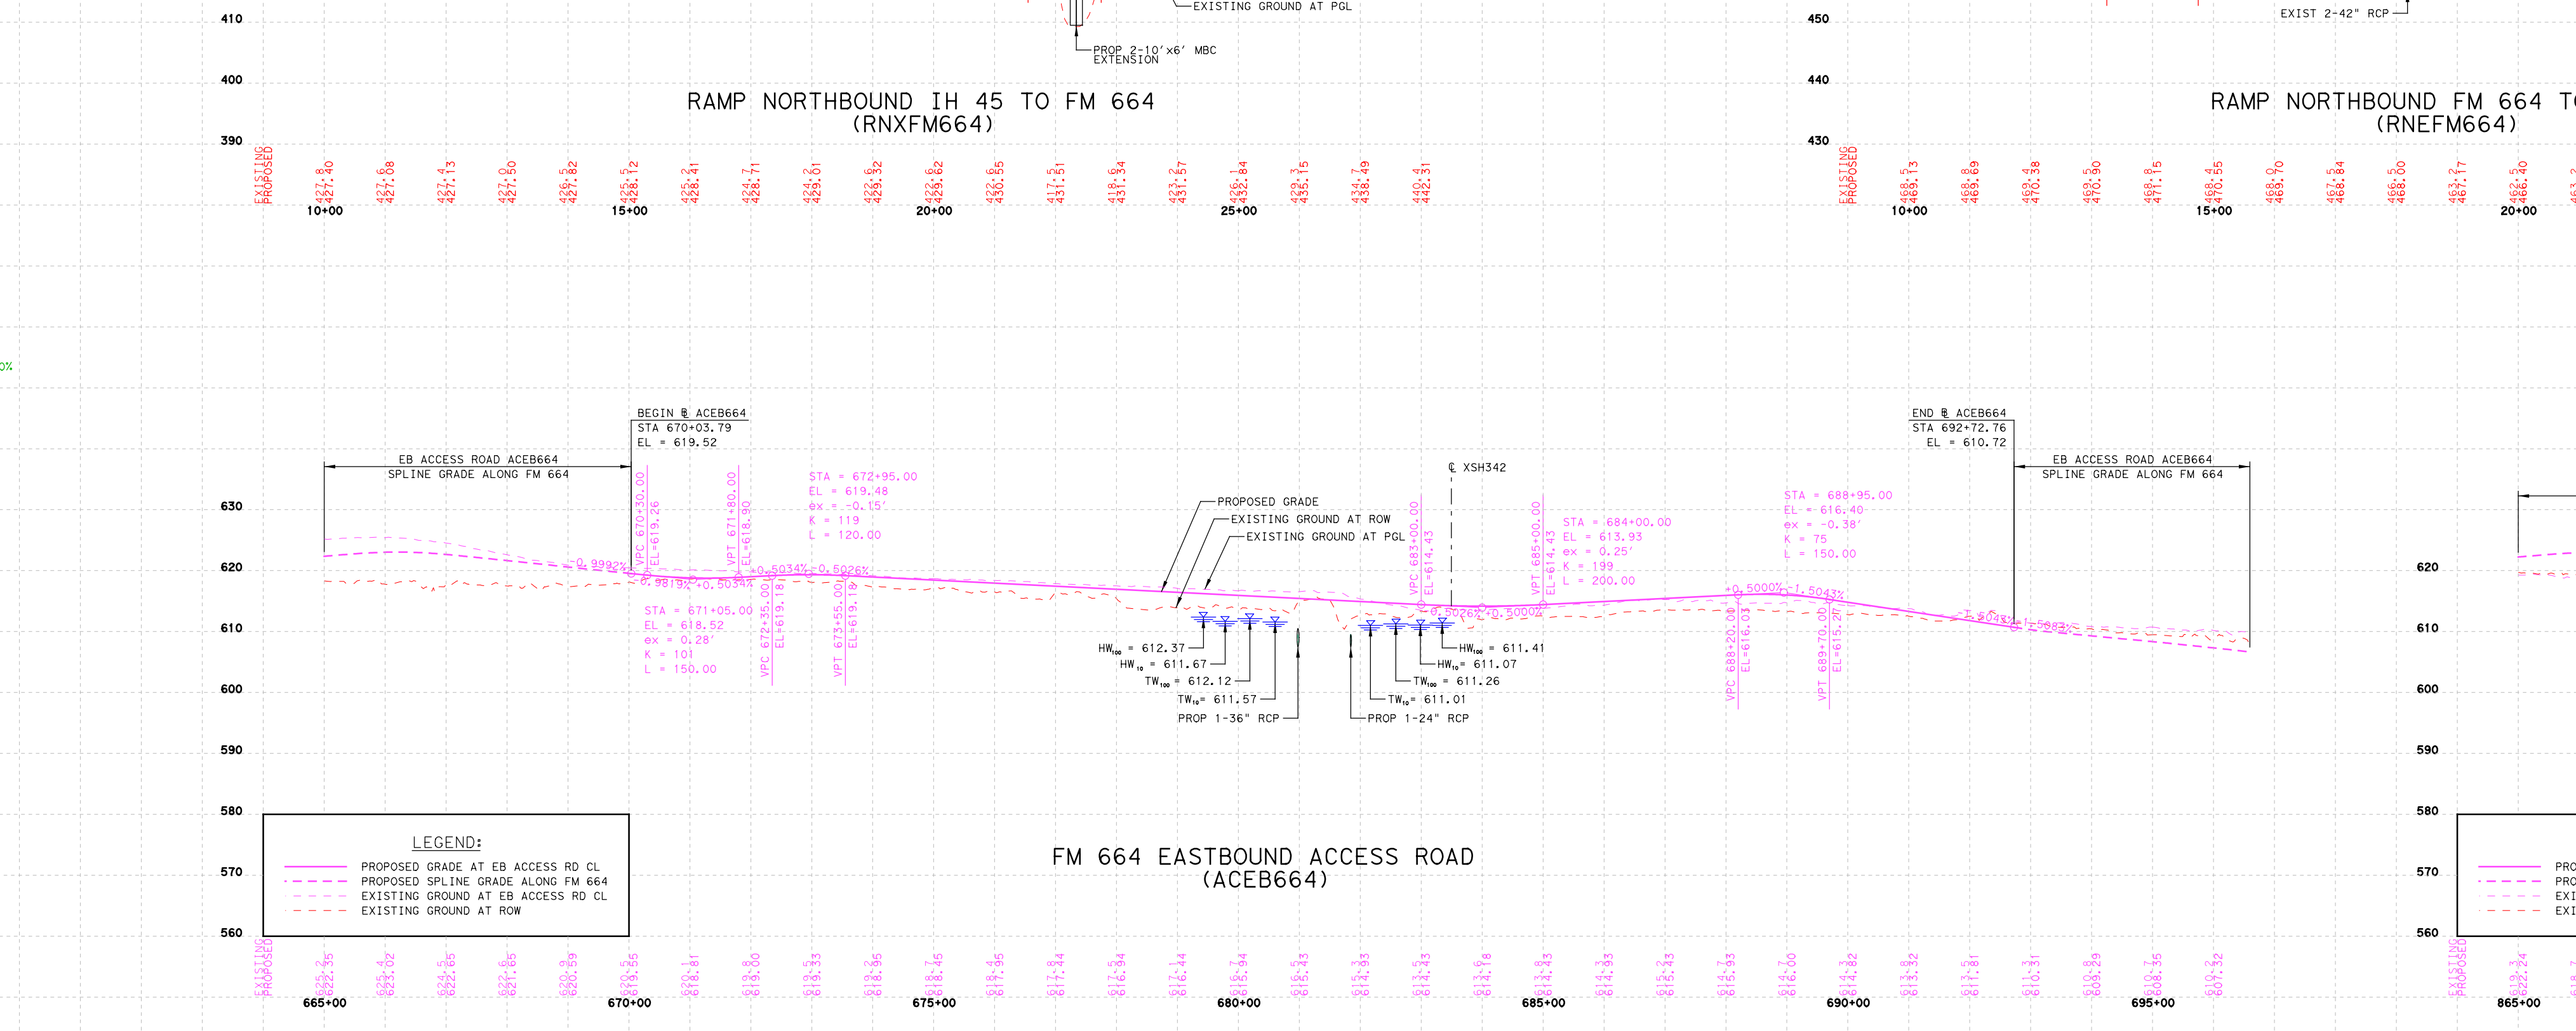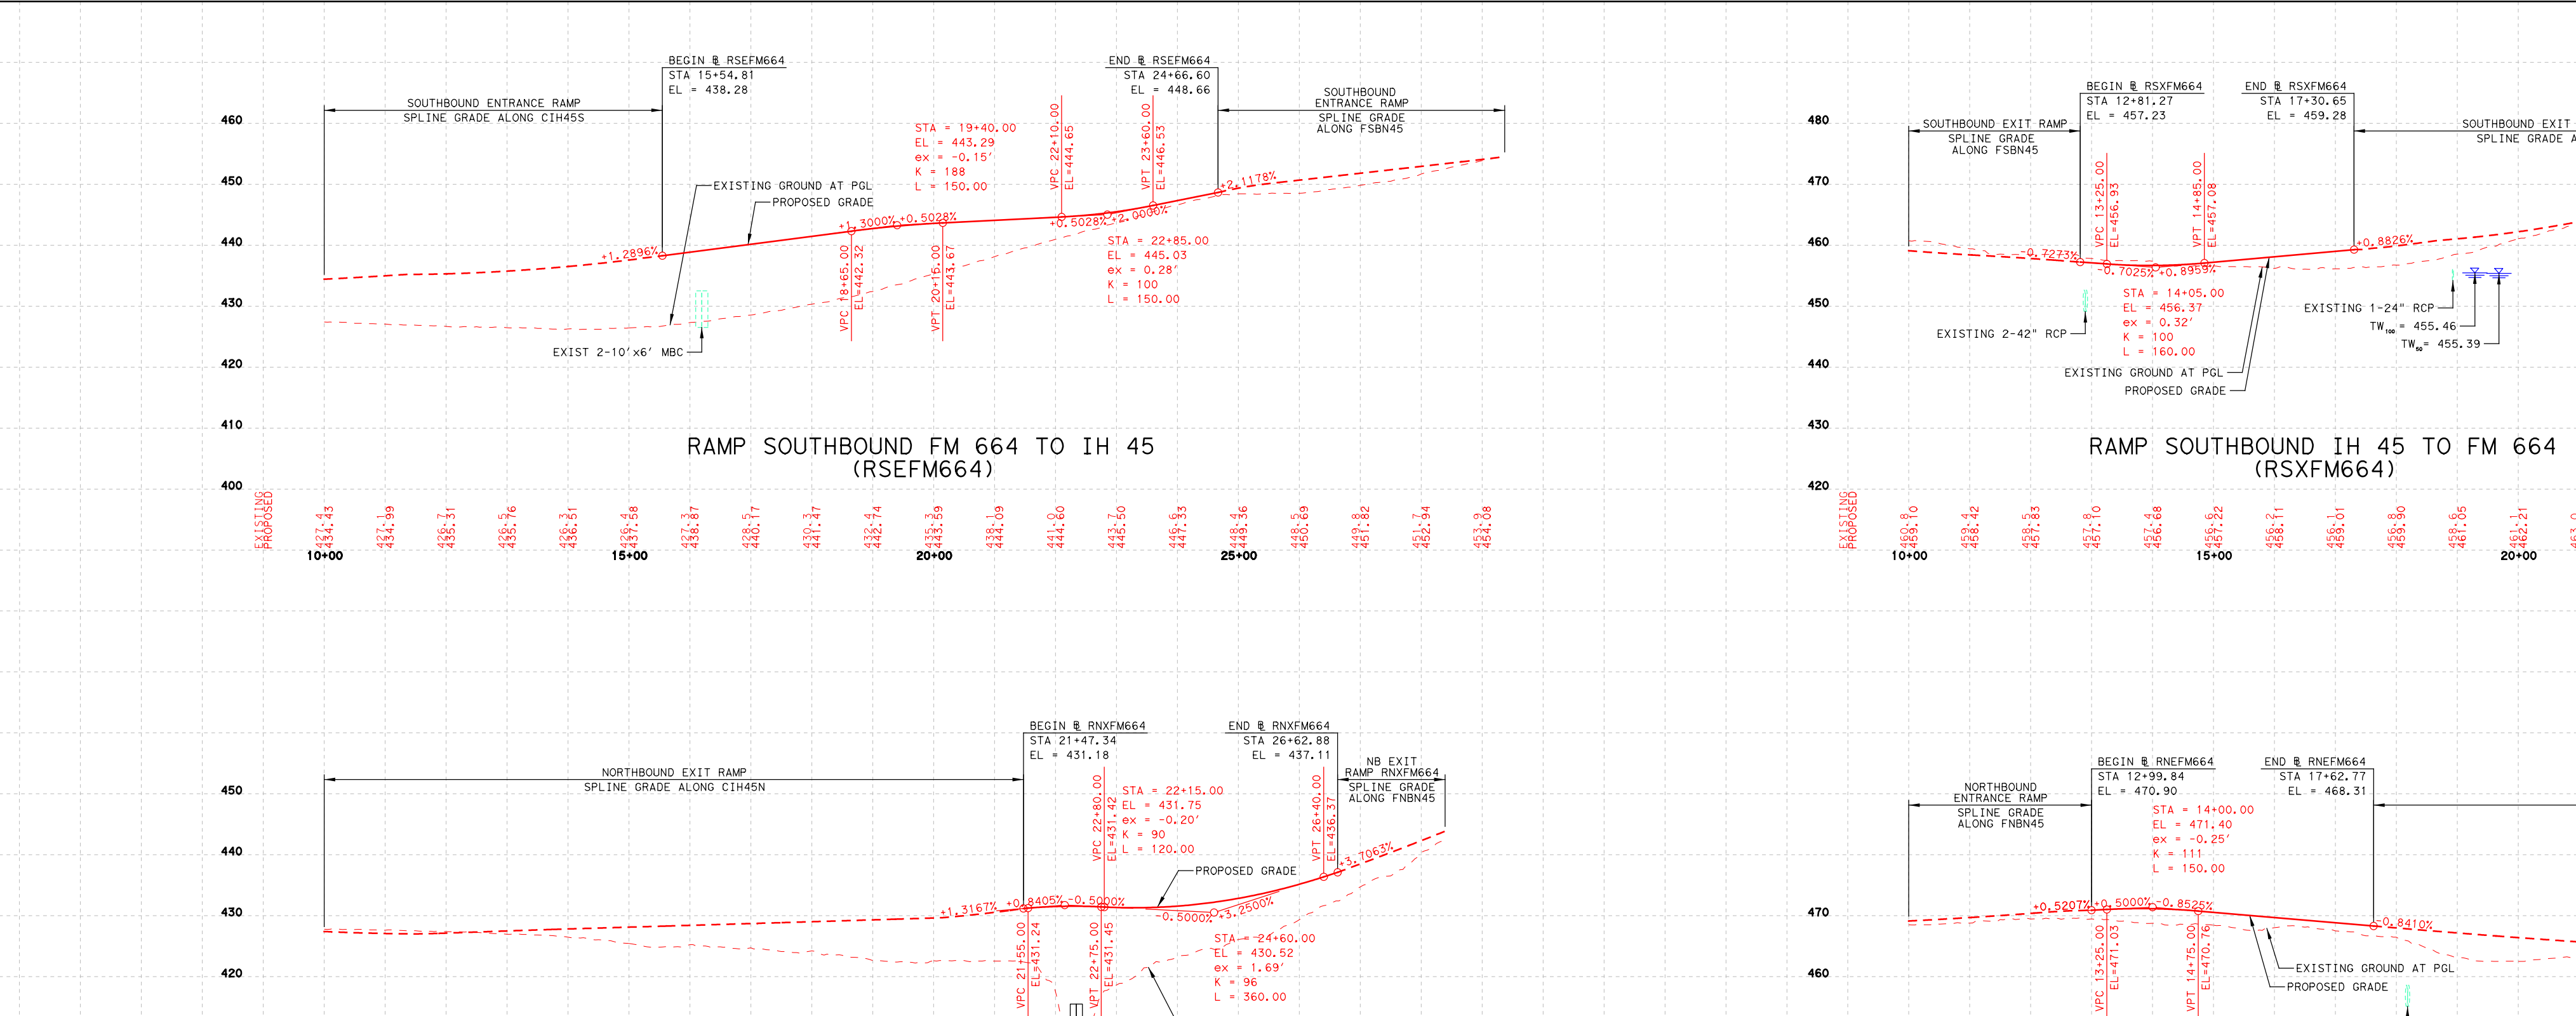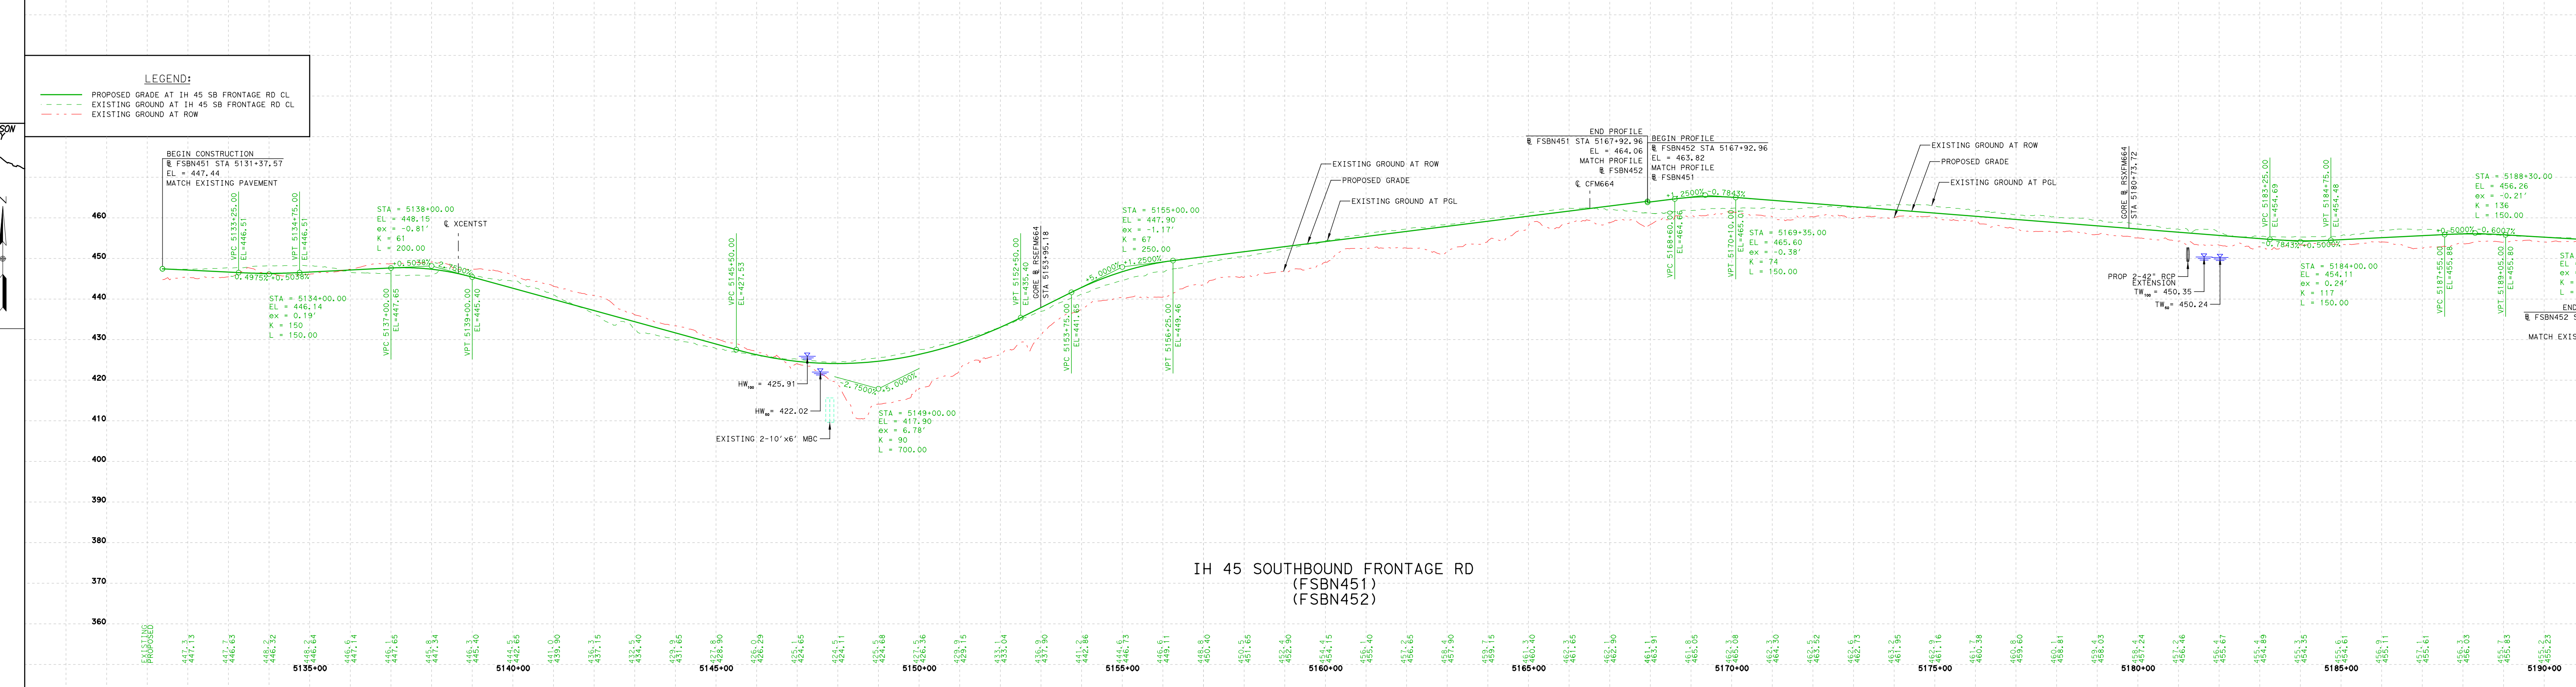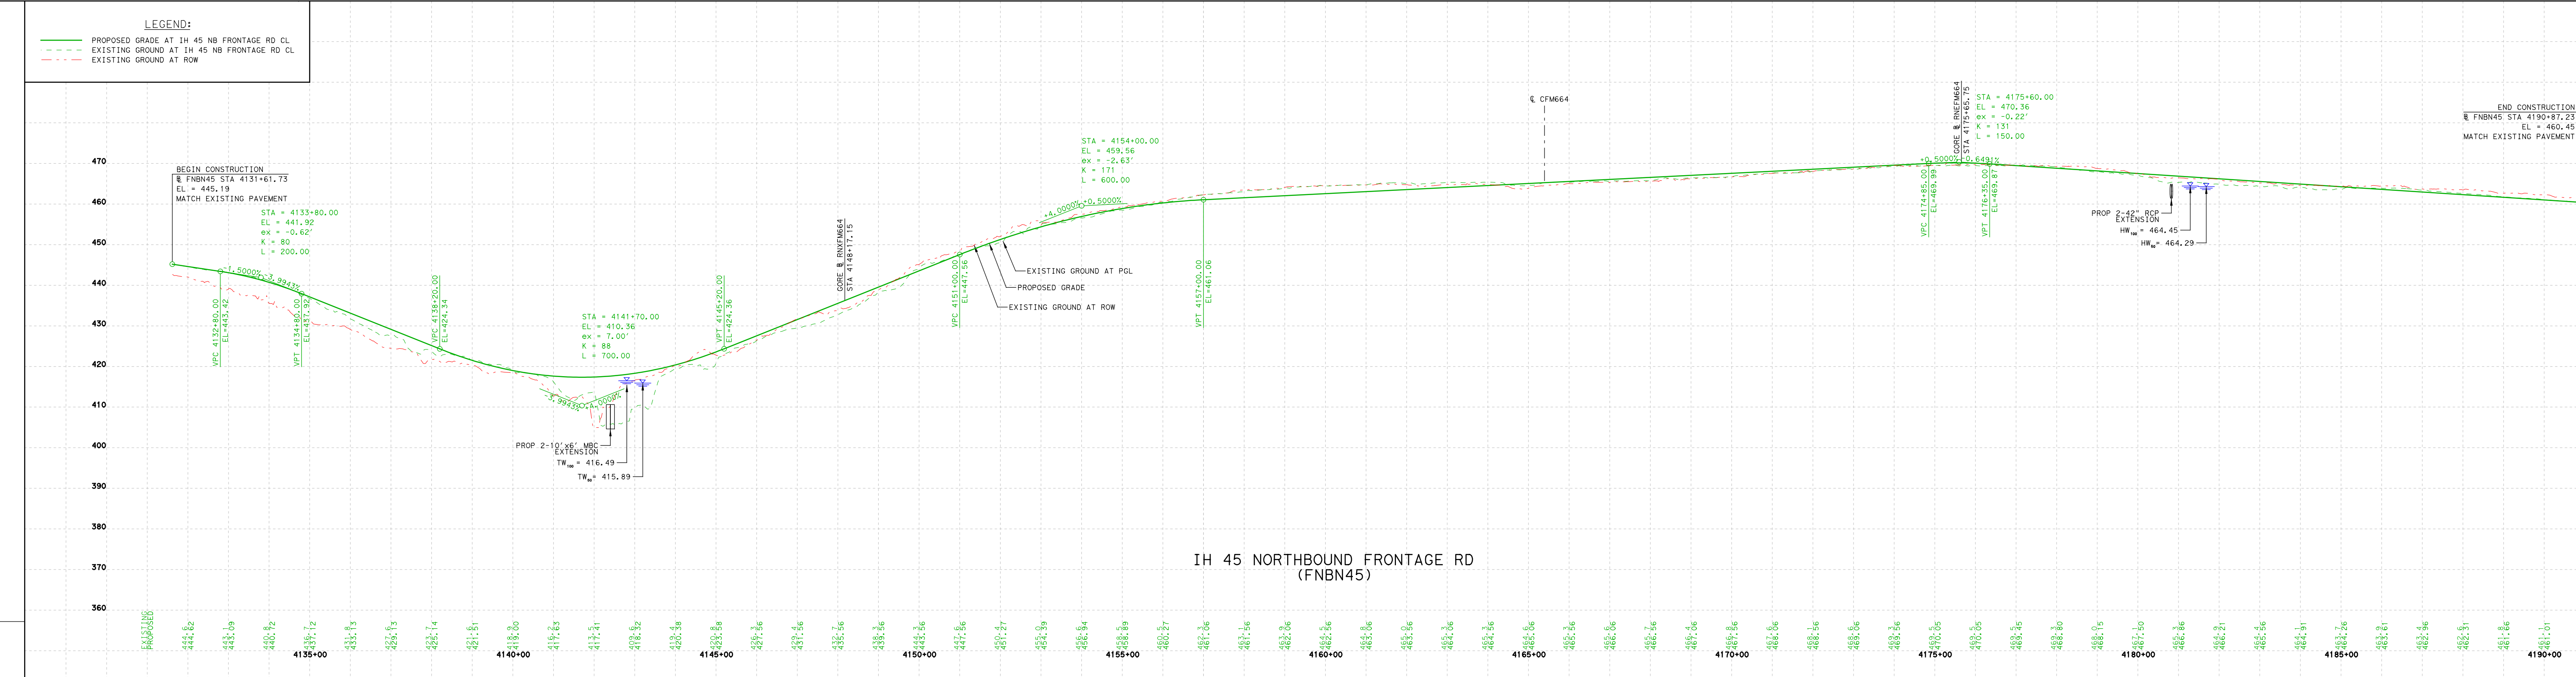

From: IH 35E in Red Oak
To: IH 45 in Ferris
CSU: 1051-01-051
Functional Class: Principal Arterial
Length: 3.18 Miles
IH 45 at FM 664
From: Bus IH45 Crossover in Ferris
To: E 8th Street in Ferris
CSU: 0092-03-053
Functional Class: Interstate
Length: 1.23 Miles
Elita County
Total Project Length: 12.39 Miles
IH 35E / IH 45 Mainline: 70 mph
General Ramps: 50 mph
SRU Ramps: 40 mph
Frontage Roads: 40 mph
FM 664: 40 mph
Access Roads: 40 mph
Cross Streets: 30 mph
Accessories:

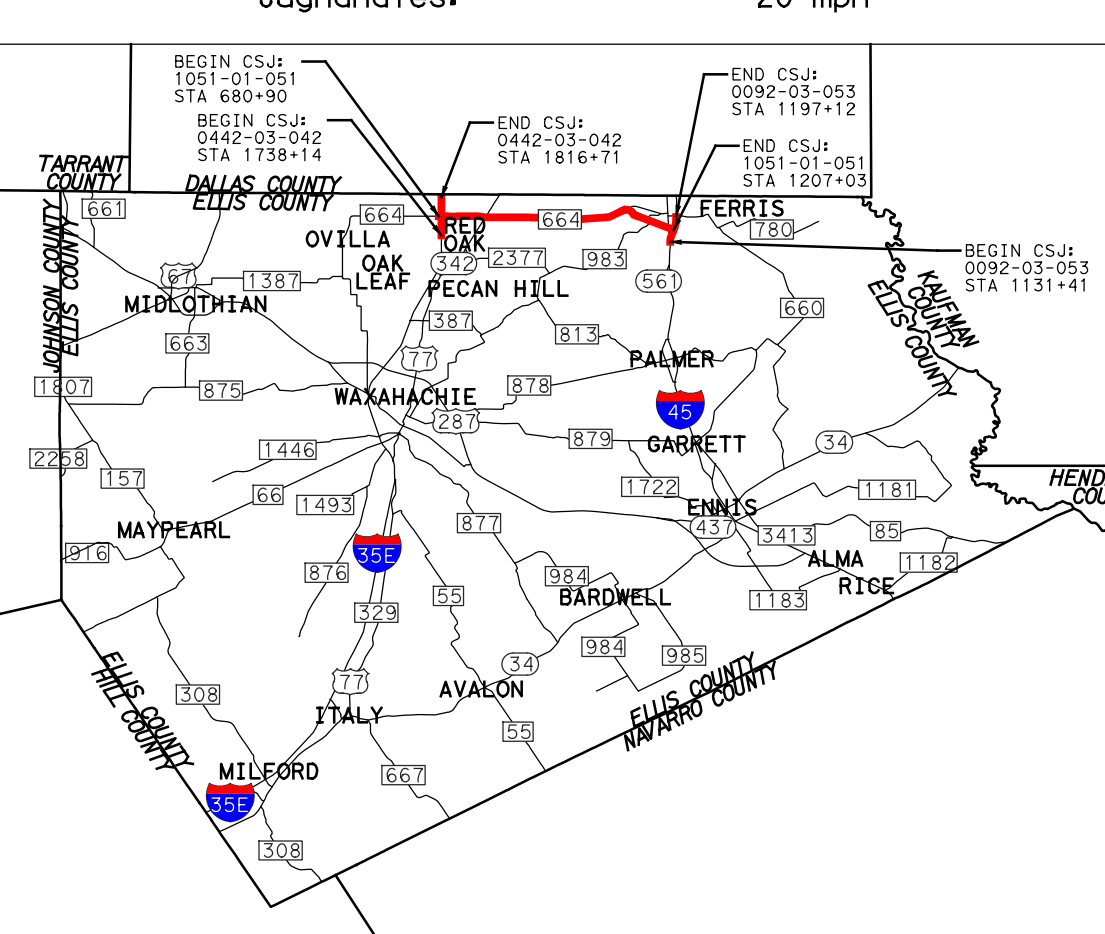

Scale: Horizontal 1"=100'
Scale: Vertical 1"=10'

© 2018 by Texas Department of Transportation all rights reserved

JULY 2018

PRELIMINARY
SUBJECT TO REVISIONS

SCHEMATIC PREPARED BY:
M. SHANE WALTERS 100195
NAME P.E. NUMBER
DATE JULY 2018

NOT INTENDED FOR CONSTRUCTION,
BIDDING, OR PERMIT PURPOSES.

ROLL 8 OF 8
H&R
Firm Registration No. F-754
1711 Preston Road, Suite 300
Dallas, Texas 75240-1229