




8-LANE TYPICAL SECTION

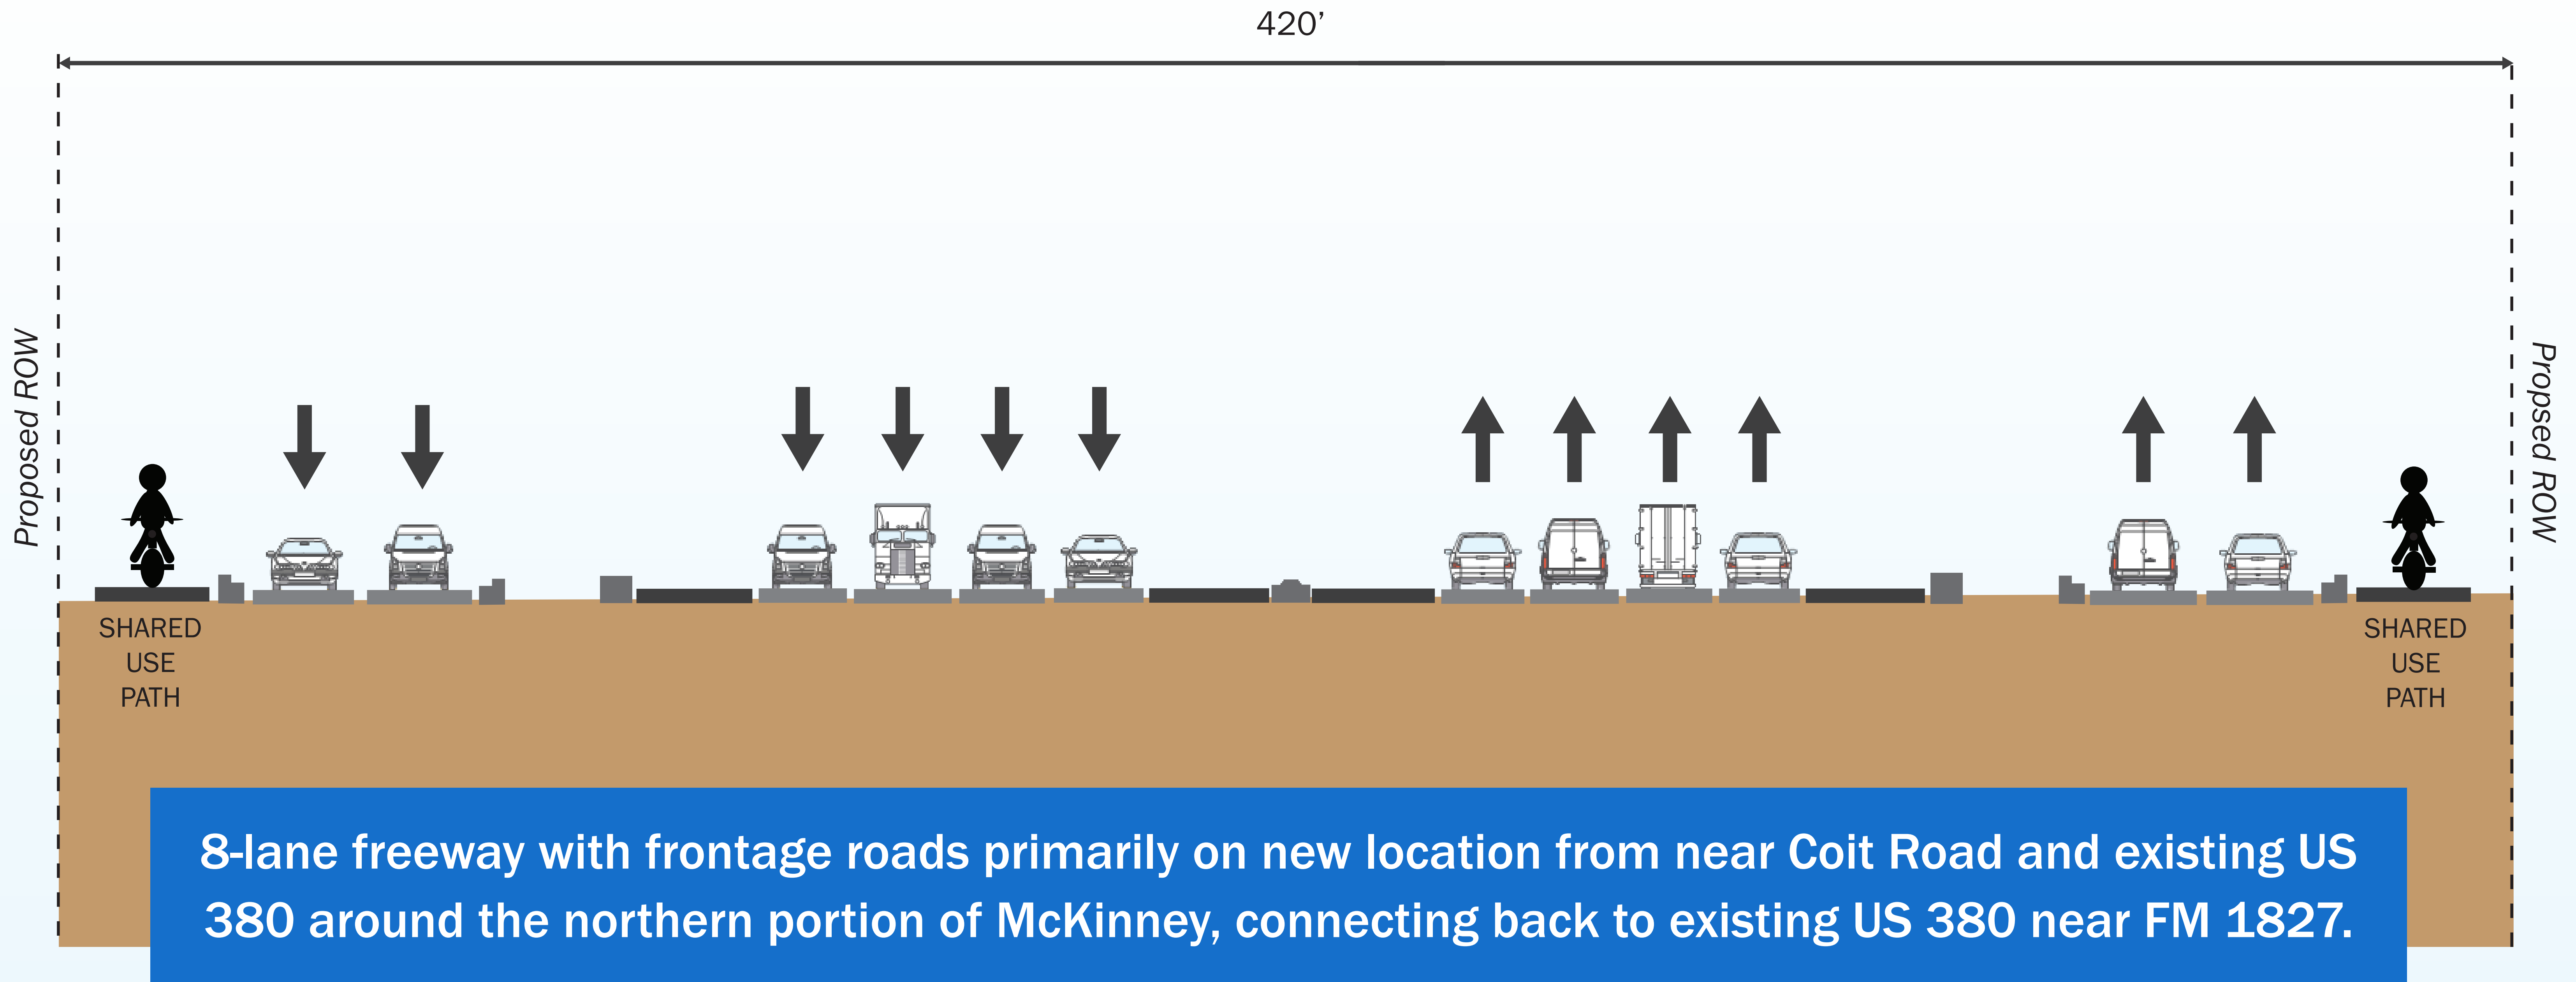

**Right-of-way widths may vary in some locations, ranging from 330 feet to 1,582 feet. Widths are subject to change.*