


Proposed Ultimate 6-Lane Bridge Typical Section

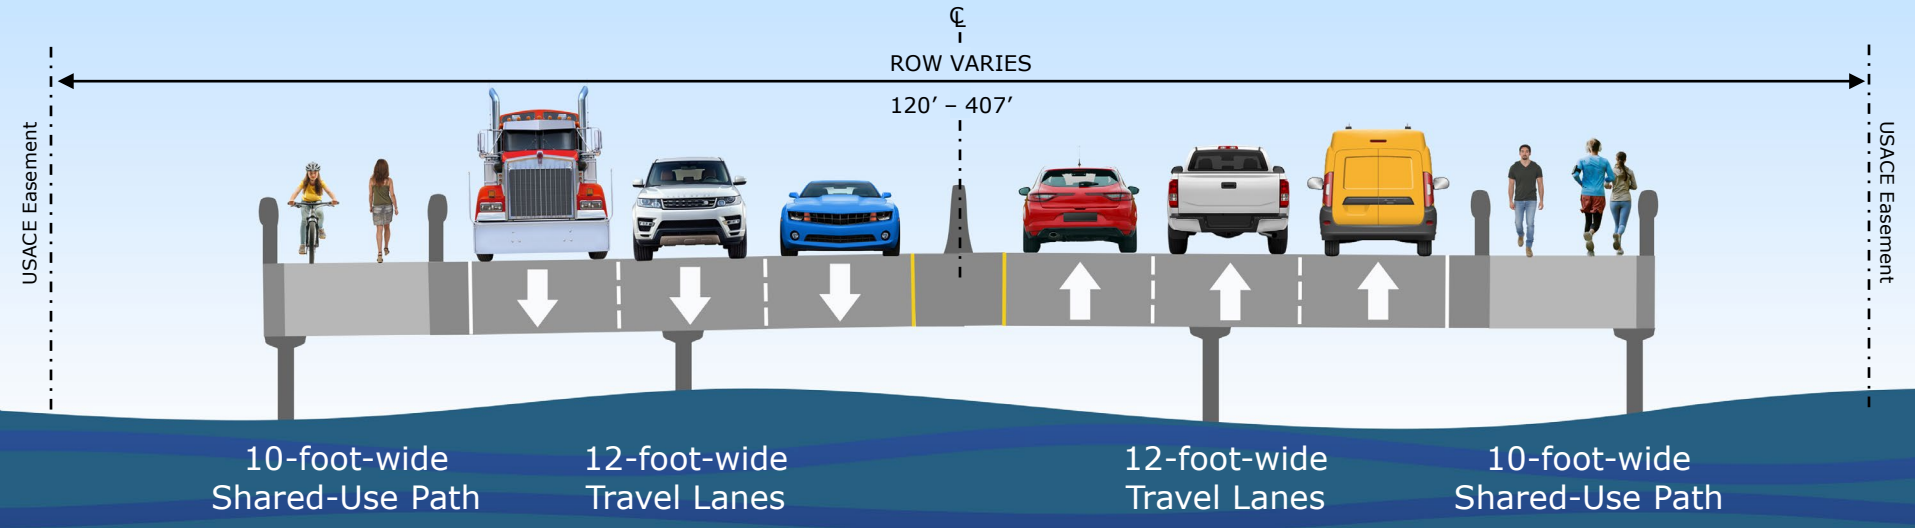

The proposed ultimate bridge would consist of 12-foot-wide lanes, three in each direction, with cement barrier/rails and two-foot curb offset. A 10-foot-wide shared-use path would be constructed along both sides of the bridge.