

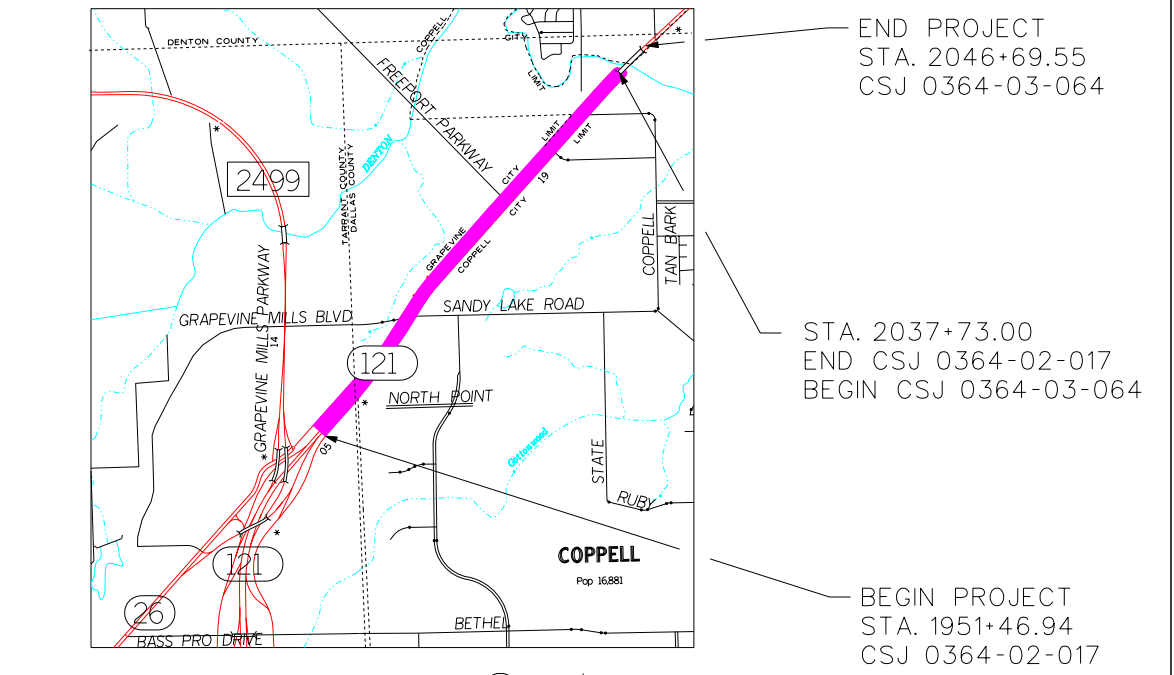
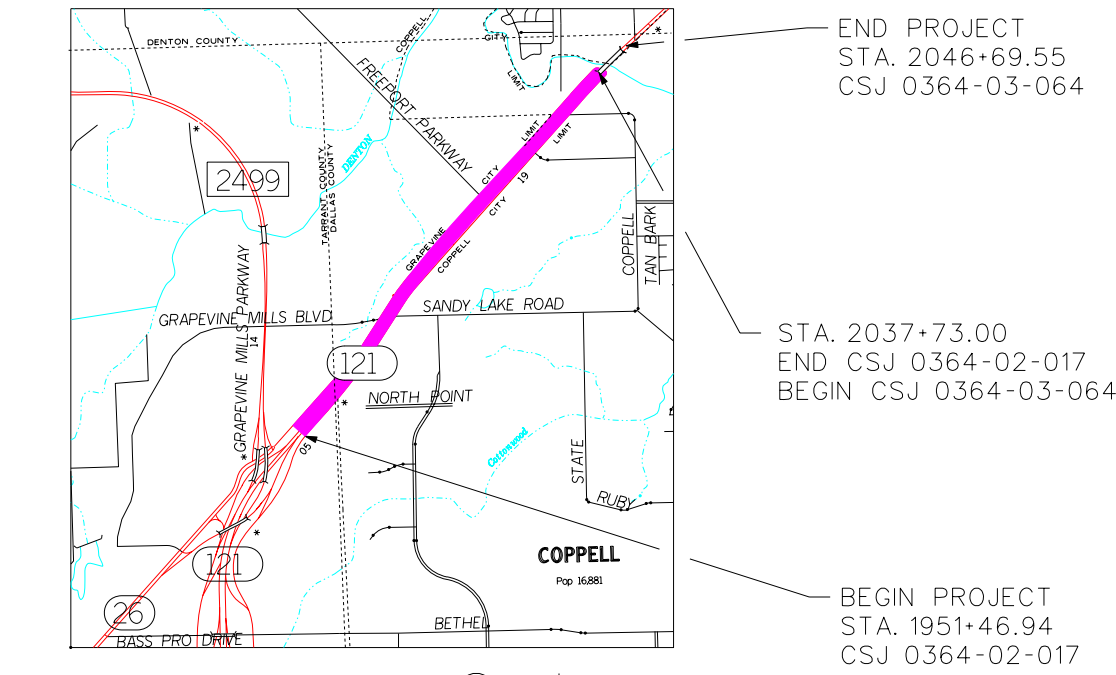
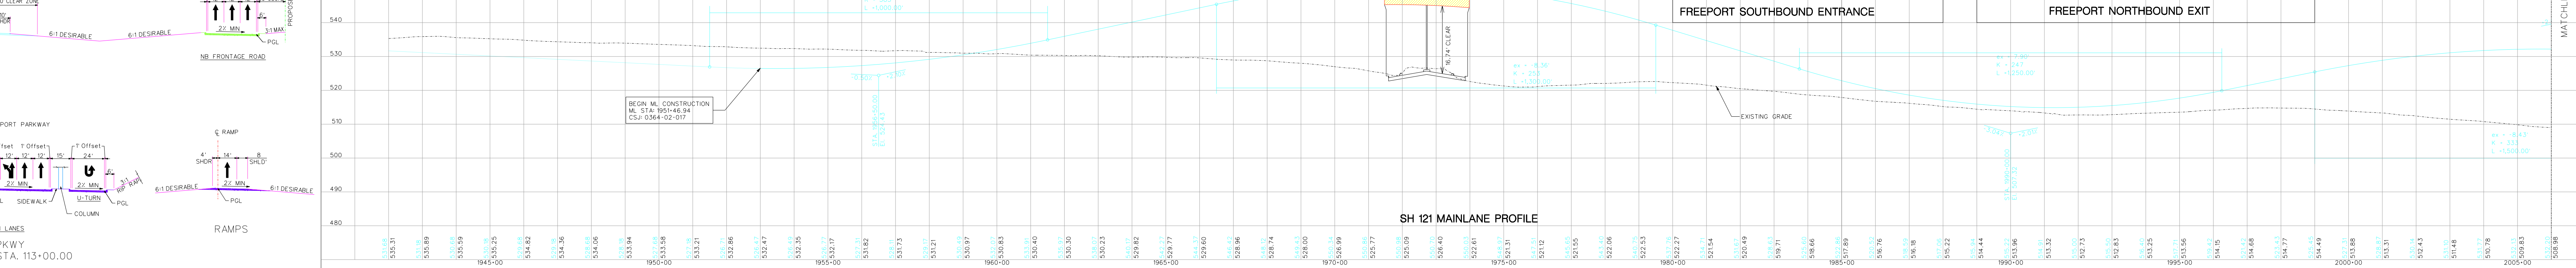
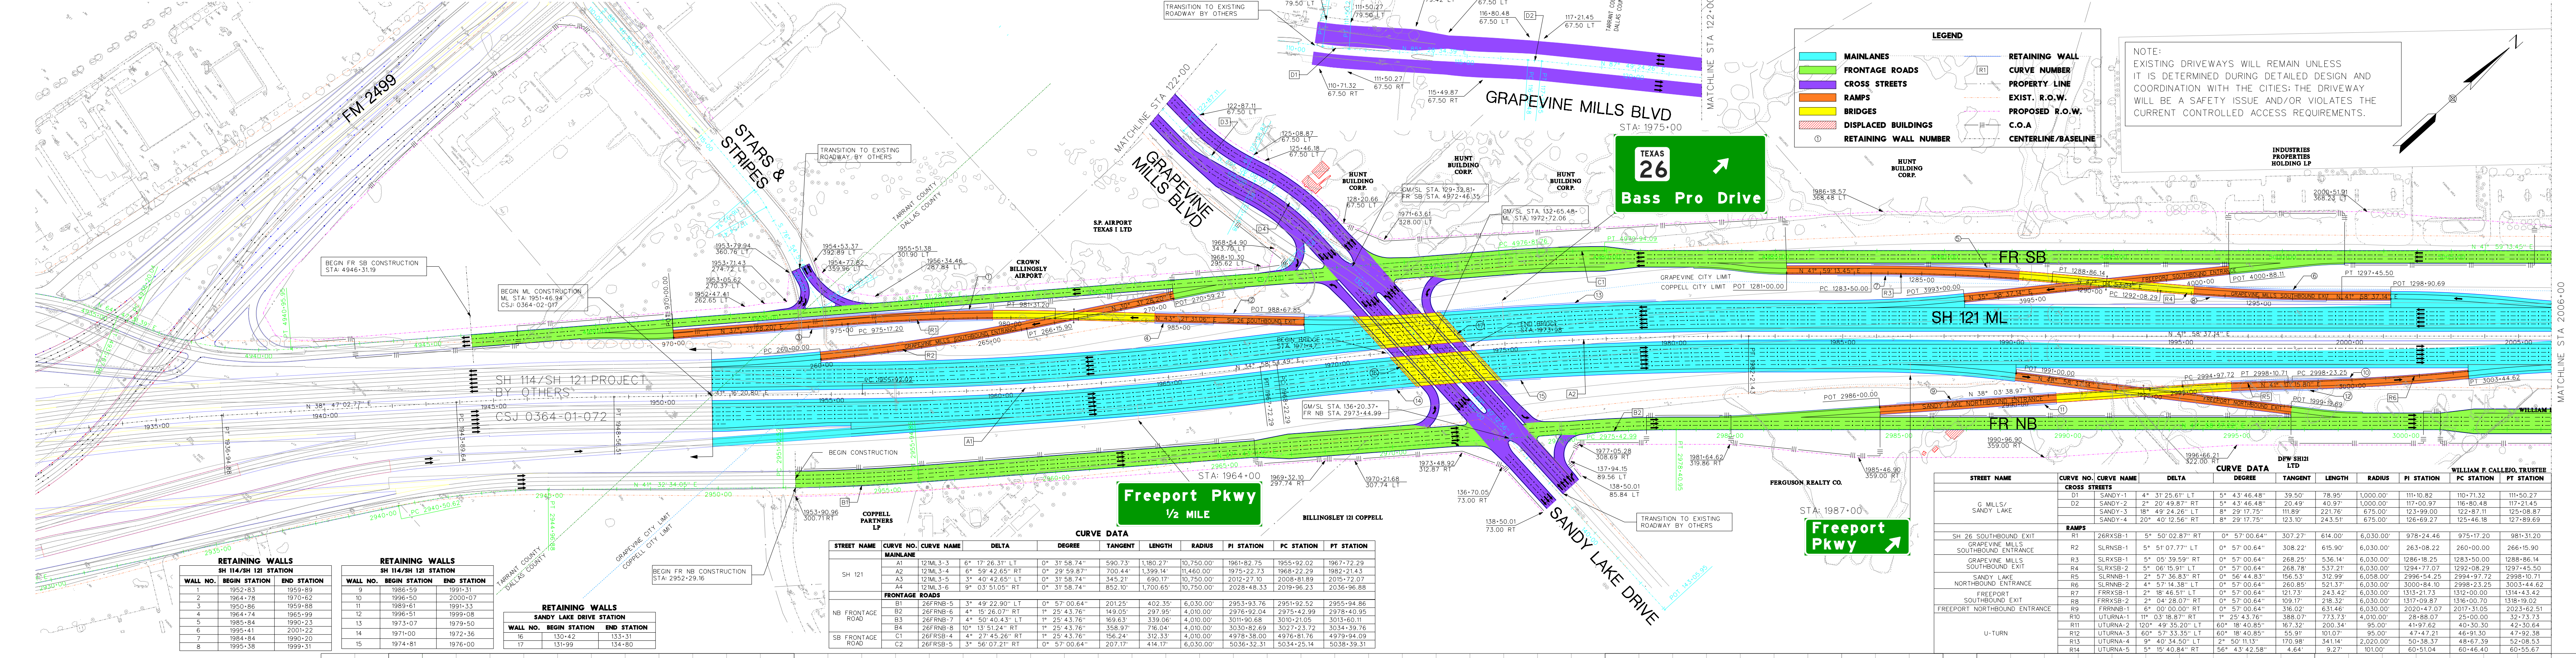
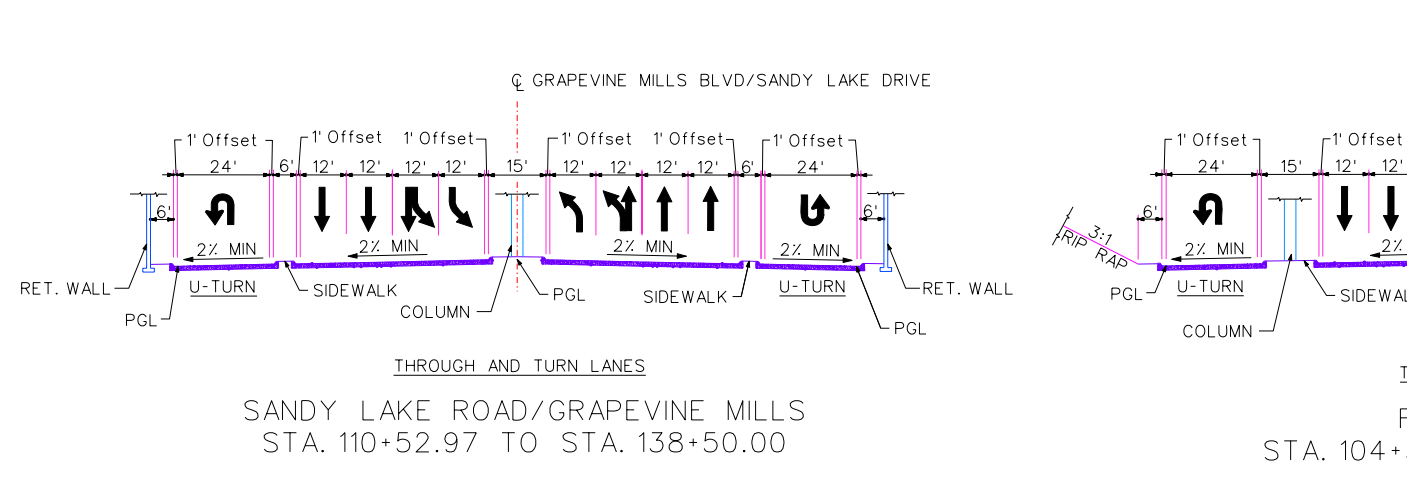
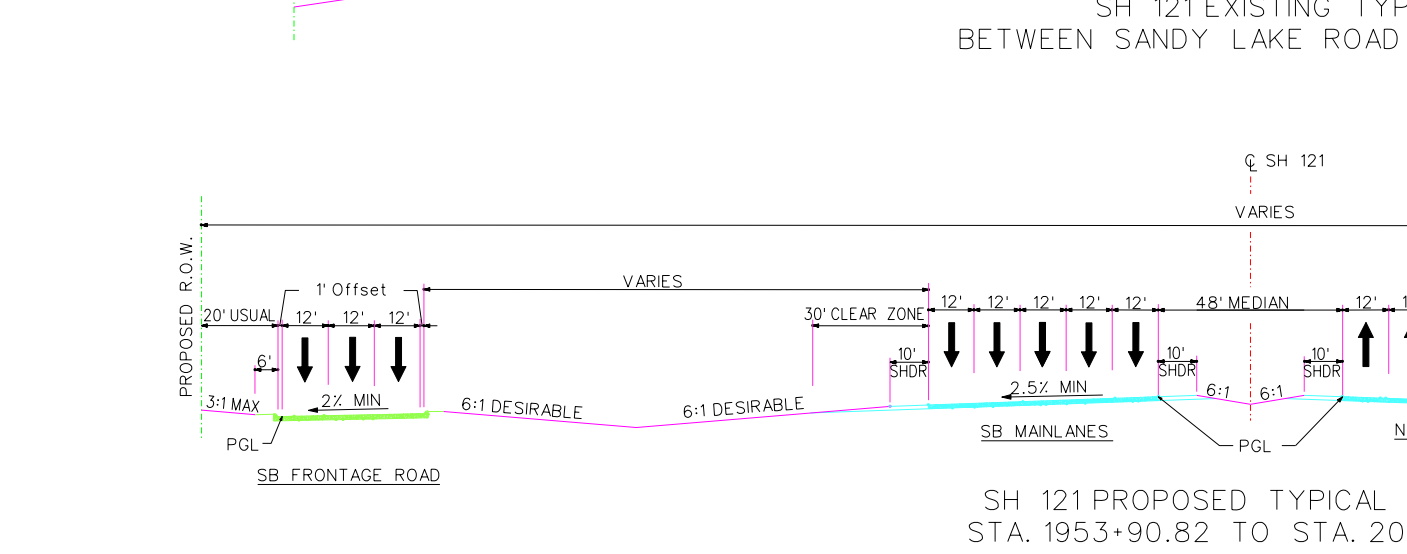
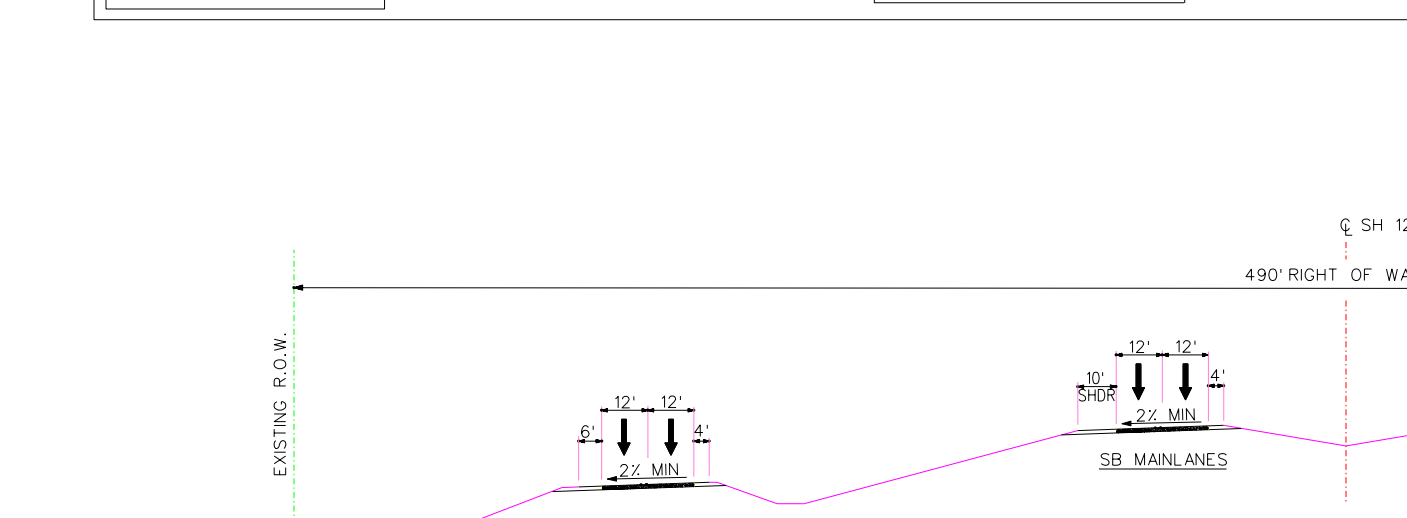


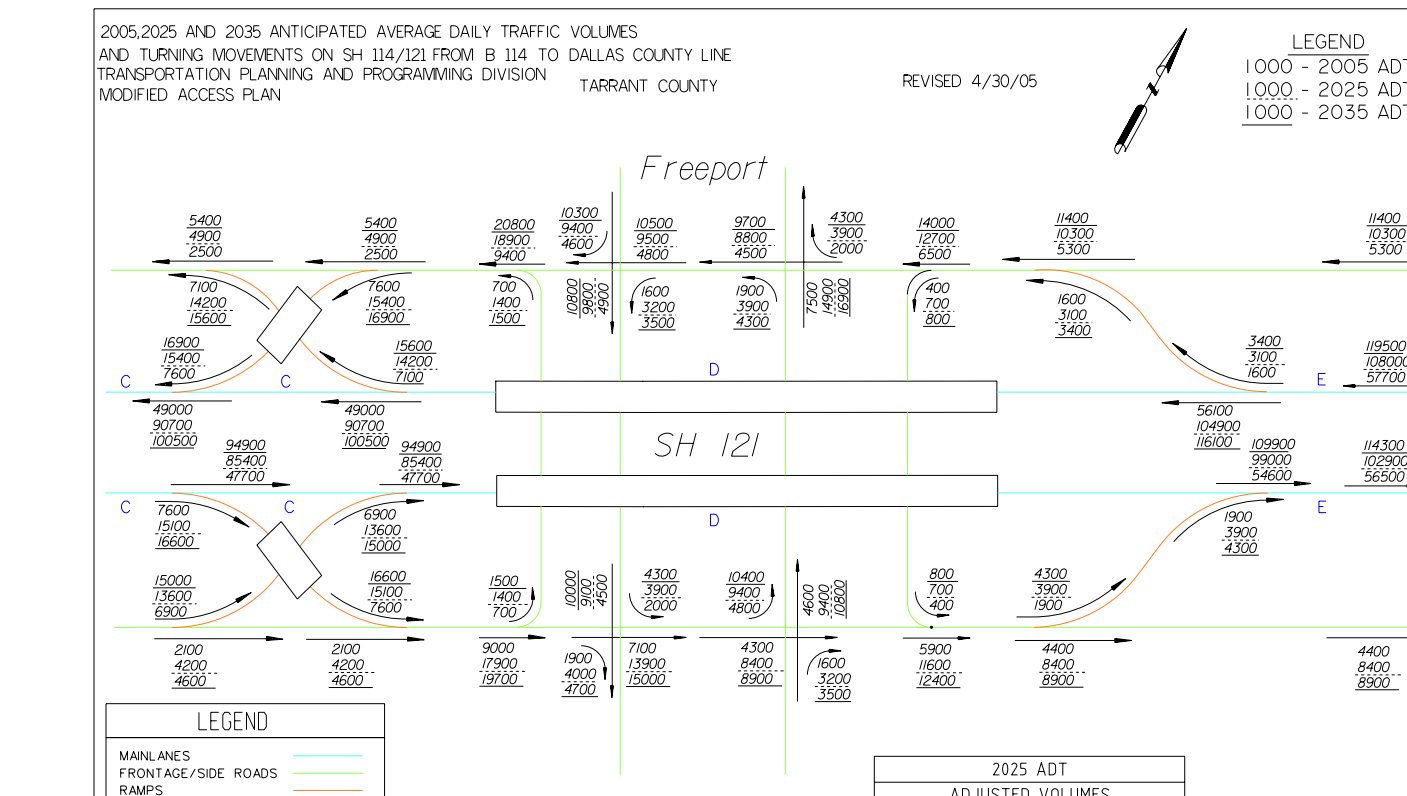

Scale:
Horizontal 1:200
Vertical 1:20

SCHEMATIC PREPARED BY:
VICKIE MCCULLOUGH
PROJECT MANAGER
68590
PE NUMBER
April 21, 2006
DATE

NOT INTENDED FOR
CONSTRUCTION,
BIDDING, OR
PERMIT PURPOSES

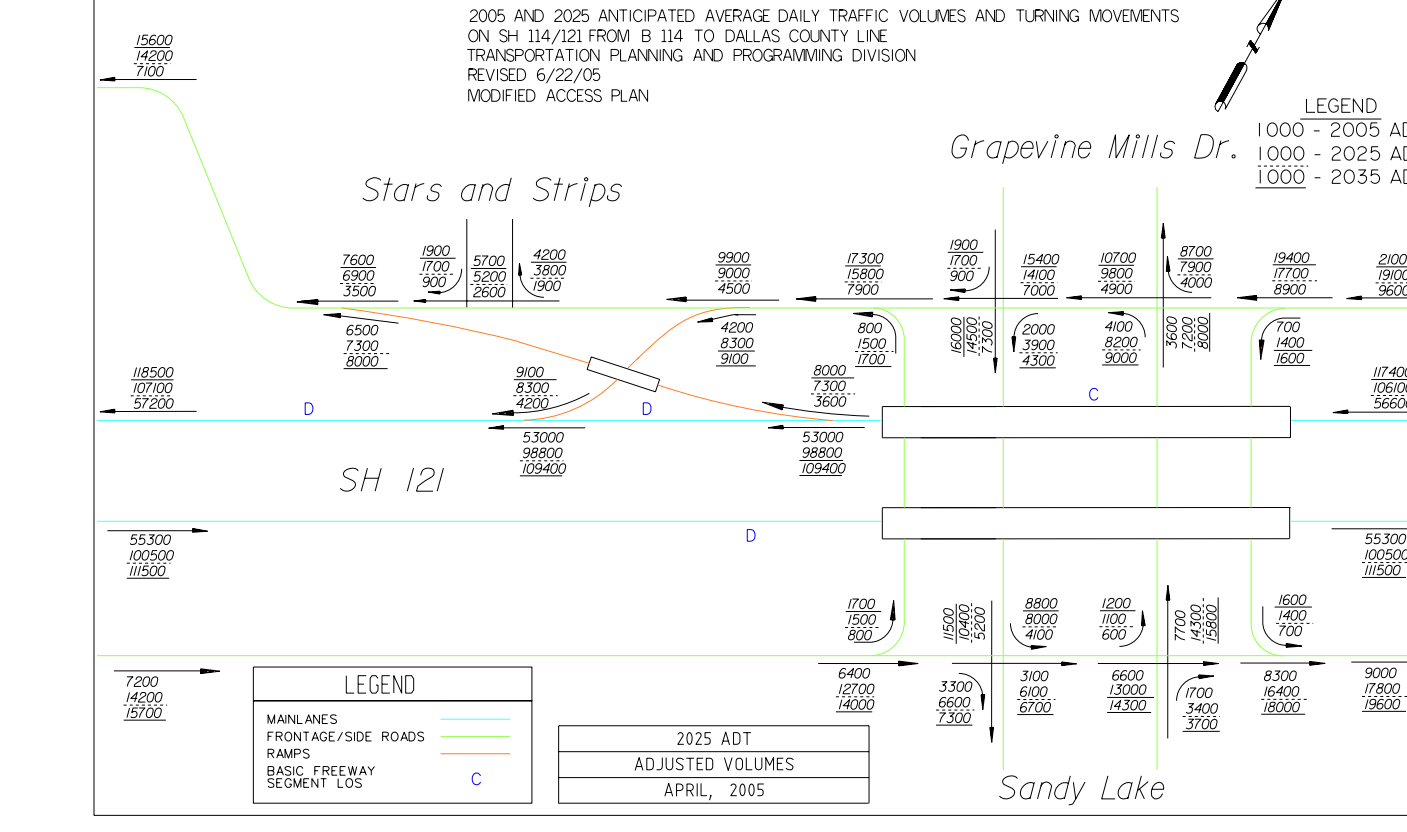

Scale:
Horizontal 1:200
Vertical 1:20

SCHEMATIC PREPARED BY:
VICKIE MCCULLOUGH
PROJECT MANAGER
68590
PE NUMBER
April 21, 2006
DATE

NOT INTENDED FOR
CONSTRUCTION,
BIDDING, OR
PERMIT PURPOSES