


DESIGN SCHEMATIC
SH 121/DNT INTERCHANGE, COLLIN COUNTY
SH 121: FROM NORTH OF LEGACY DRIVE TO NORTH OF SH 289 (PRESTON ROAD), 2.16 MILES
DNT: FROM SOUTH OF LEGACY DRIVE TO NORTH OF GAYLORD PARKWAY, 1.84 MILES



DESIGN SPEED
MAINLANES - 70 MPH (URBAN FREEWAY)
SLIP RAMP - 50 MPH (URBAN ARTERIAL)
DIRECT CONNECTORS - 45 MPH
FRONTAGE ROADS - 50 MPH
CROSS STREETS - 45 MPH

CSJ: 0364-04-047
HIGHWAY CLASSIFICATION
OTHER URBAN FREEWAY

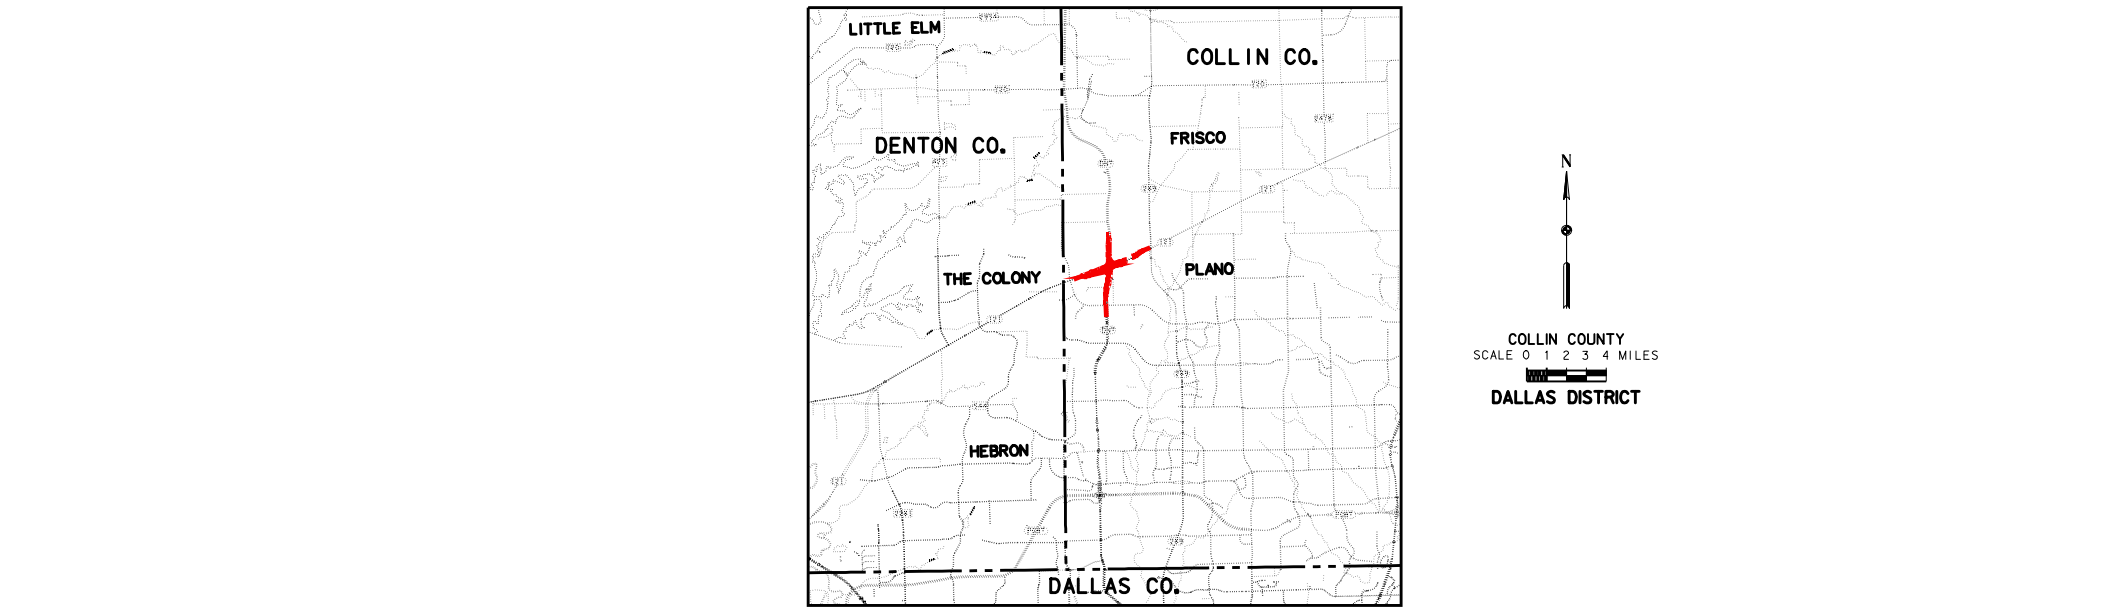

DATE APPROVED: _____
DATE SUBMITTED: _____
DATE REVISED: _____
PREPARED BY HNTB
UNDER THE SUPERVISION OF:
CHRISTOPHER M. BERGERON, P.E.
SERIAL NO. 72895
DATE: _____
TABLE OF CONTENTS:
ROLL 1-4
PLAN 5
PROFILES 6-8
SIGNING SCHEMATIC 9-11
NOT INTENDED FOR
CONSTRUCTION, BIDDING
OR PERMIT PURPOSES.
© 2008 by Texas Department of Transportation:
all rights reserved


DATE APPROVED: _____
DATE SUBMITTED: _____
DATE REVISED: _____
PREPARED BY HNTB
UNDER THE SUPERVISION OF:
CHRISTOPHER M. BERGERON, P.E.
SERIAL NO. 72895
DATE: _____
TABLE OF CONTENTS:
ROLL 1-4
PLAN 5
PROFILES 6-8
SIGNING SCHEMATIC 9-11
NOT INTENDED FOR
CONSTRUCTION, BIDDING
OR PERMIT PURPOSES.
© 2008 by Texas Department of Transportation:
all rights reserved

 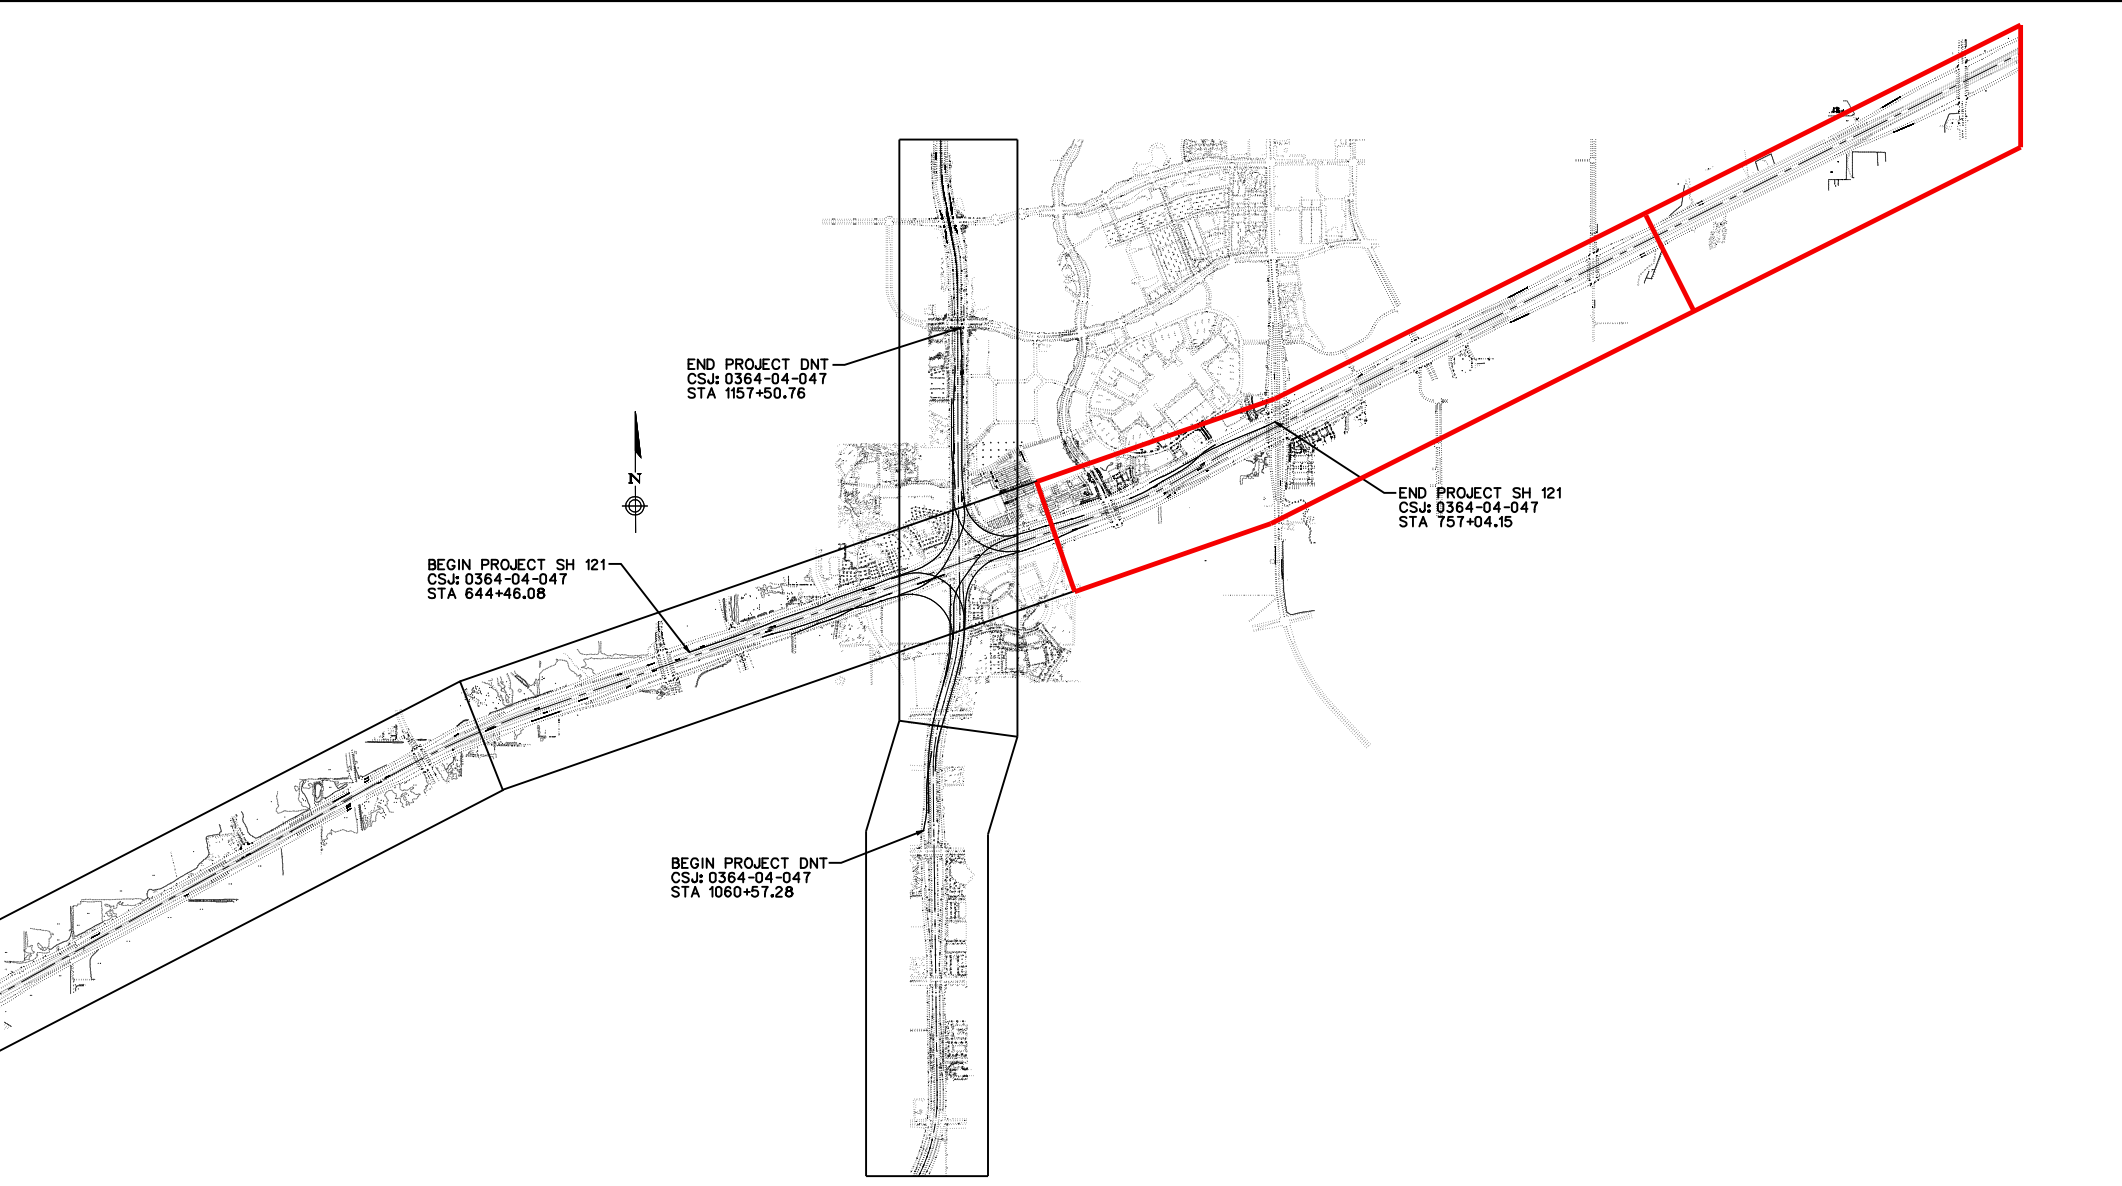

DESIGN SCHEMATIC
SH 121/DNT INTERCHANGE, COLLIN COUNTY
SH 121: FROM NORTH OF LEGACY DRIVE TO NORTH OF SH 289 (PRESTON ROAD), 2.16 MILES
DNT: FROM SOUTH OF LEGACY DRIVE TO NORTH OF GAYLORD PARKWAY, 1.84 MILES

DESIGN SPEED
MAINLANES - 70 MPH (URBAN FREEWAY)
SLIP RAMP - 50 MPH (URBAN ARTERIAL)
DIRECT CONNECTORS - 45 MPH
FRONTAGE ROADS - 50 MPH
CROSS STREETS - 45 MPH

CSJ: 0364-04-047
HIGHWAY CLASSIFICATION
OTHER URBAN FREEWAY

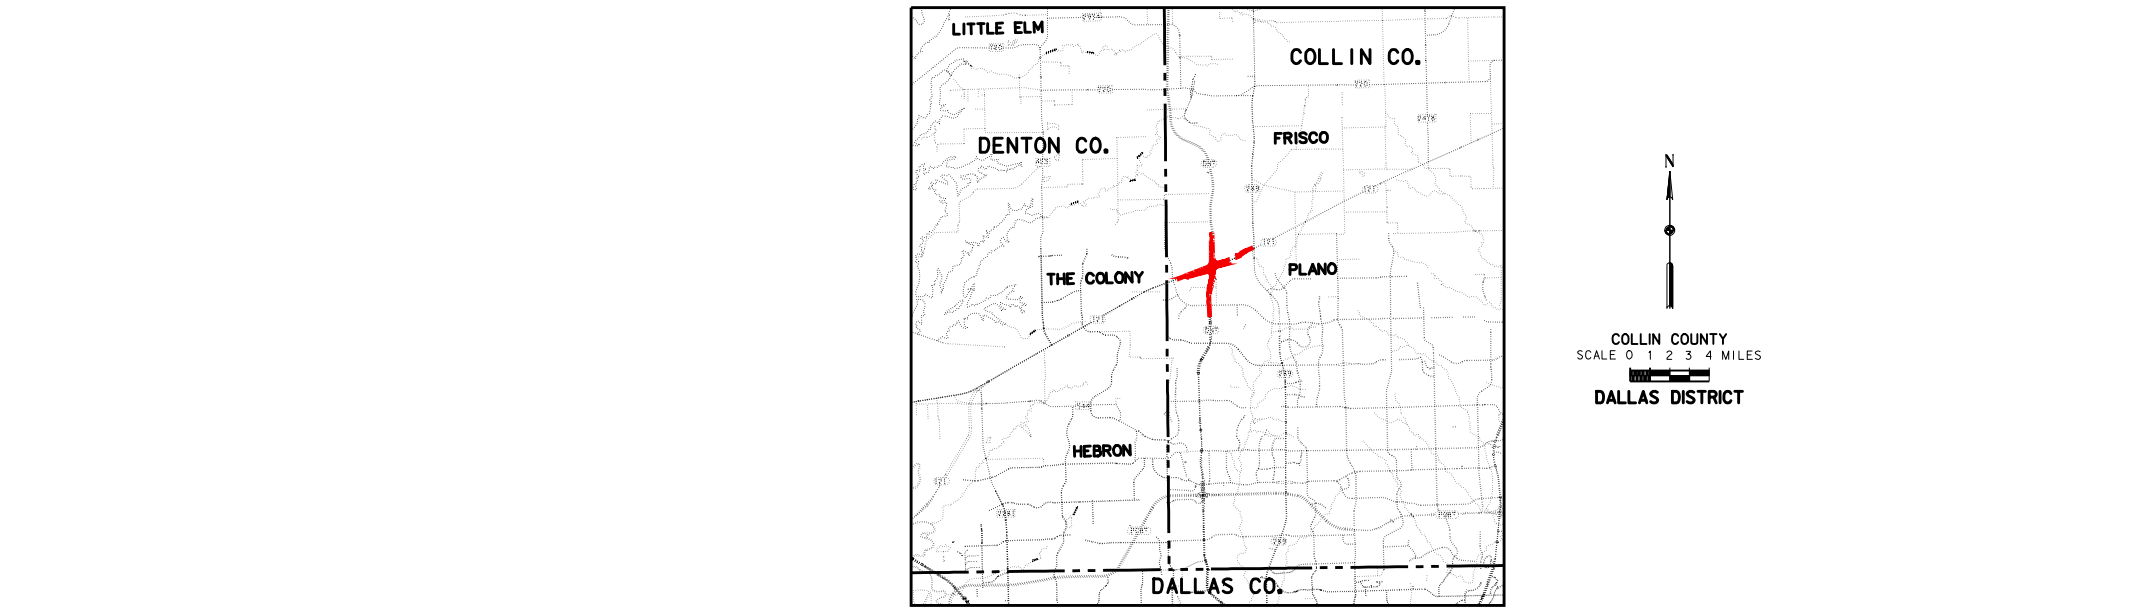

DATE APPROVED: _____
DATE SUBMITTED: _____
DATE REVISED: _____
PREPARED BY HNTB
UNDER THE SUPERVISION OF:
CHRISTOPHER M. BERGERON, P.E.
SERIAL NO. 72895
DATE: _____
TABLE OF CONTENTS:
ROLL 1-4
PLAN 5
PROFILES 6-8
SIGNING SCHEMATIC 9-11
NOT INTENDED FOR
CONSTRUCTION, BIDDING
OR PERMIT PURPOSES.
© 2008 by Texas Department of Transportation:
all rights reserved

DATE APPROVED: _____
DATE SUBMITTED: _____
DATE REVISED: _____
PREPARED BY HNTB
UNDER THE SUPERVISION OF:
CHRISTOPHER M. BERGERON, P.E.
SERIAL NO. 72895
DATE: _____
TABLE OF CONTENTS:
ROLL 1-4
PLAN 5
PROFILES 6-8
SIGNING SCHEMATIC 9-11
NOT INTENDED FOR
CONSTRUCTION, BIDDING
OR PERMIT PURPOSES.
© 2008 by Texas Department of Transportation:
all rights reserved

