




# PROPOSED SH 190 TYPICAL SECTIONS

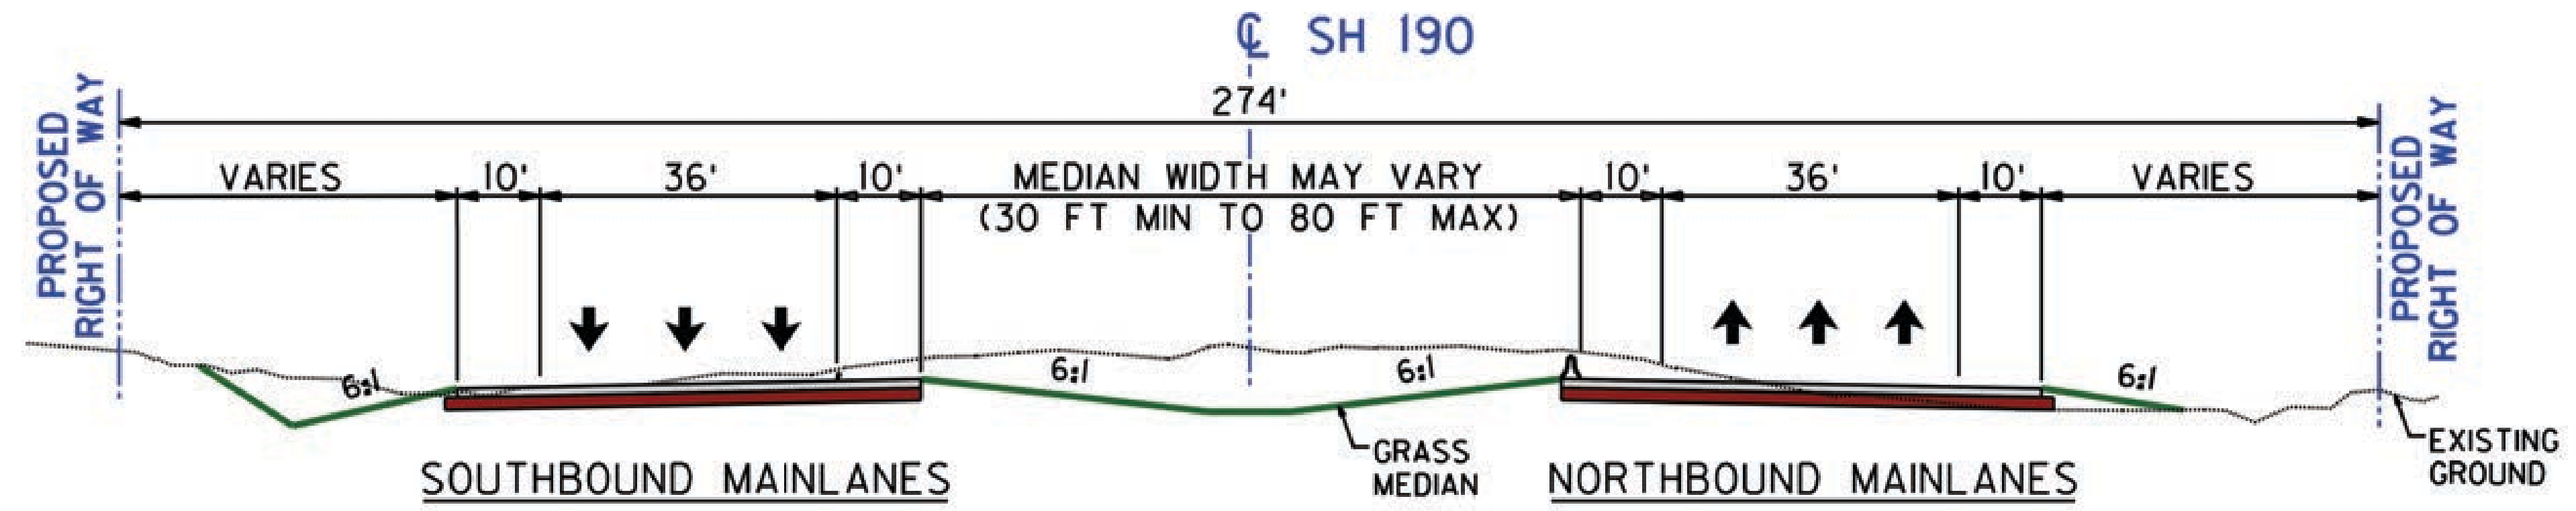

TYPICAL SECTION WITH DIVIDED MAINLANES AND CENTER MEDIAN

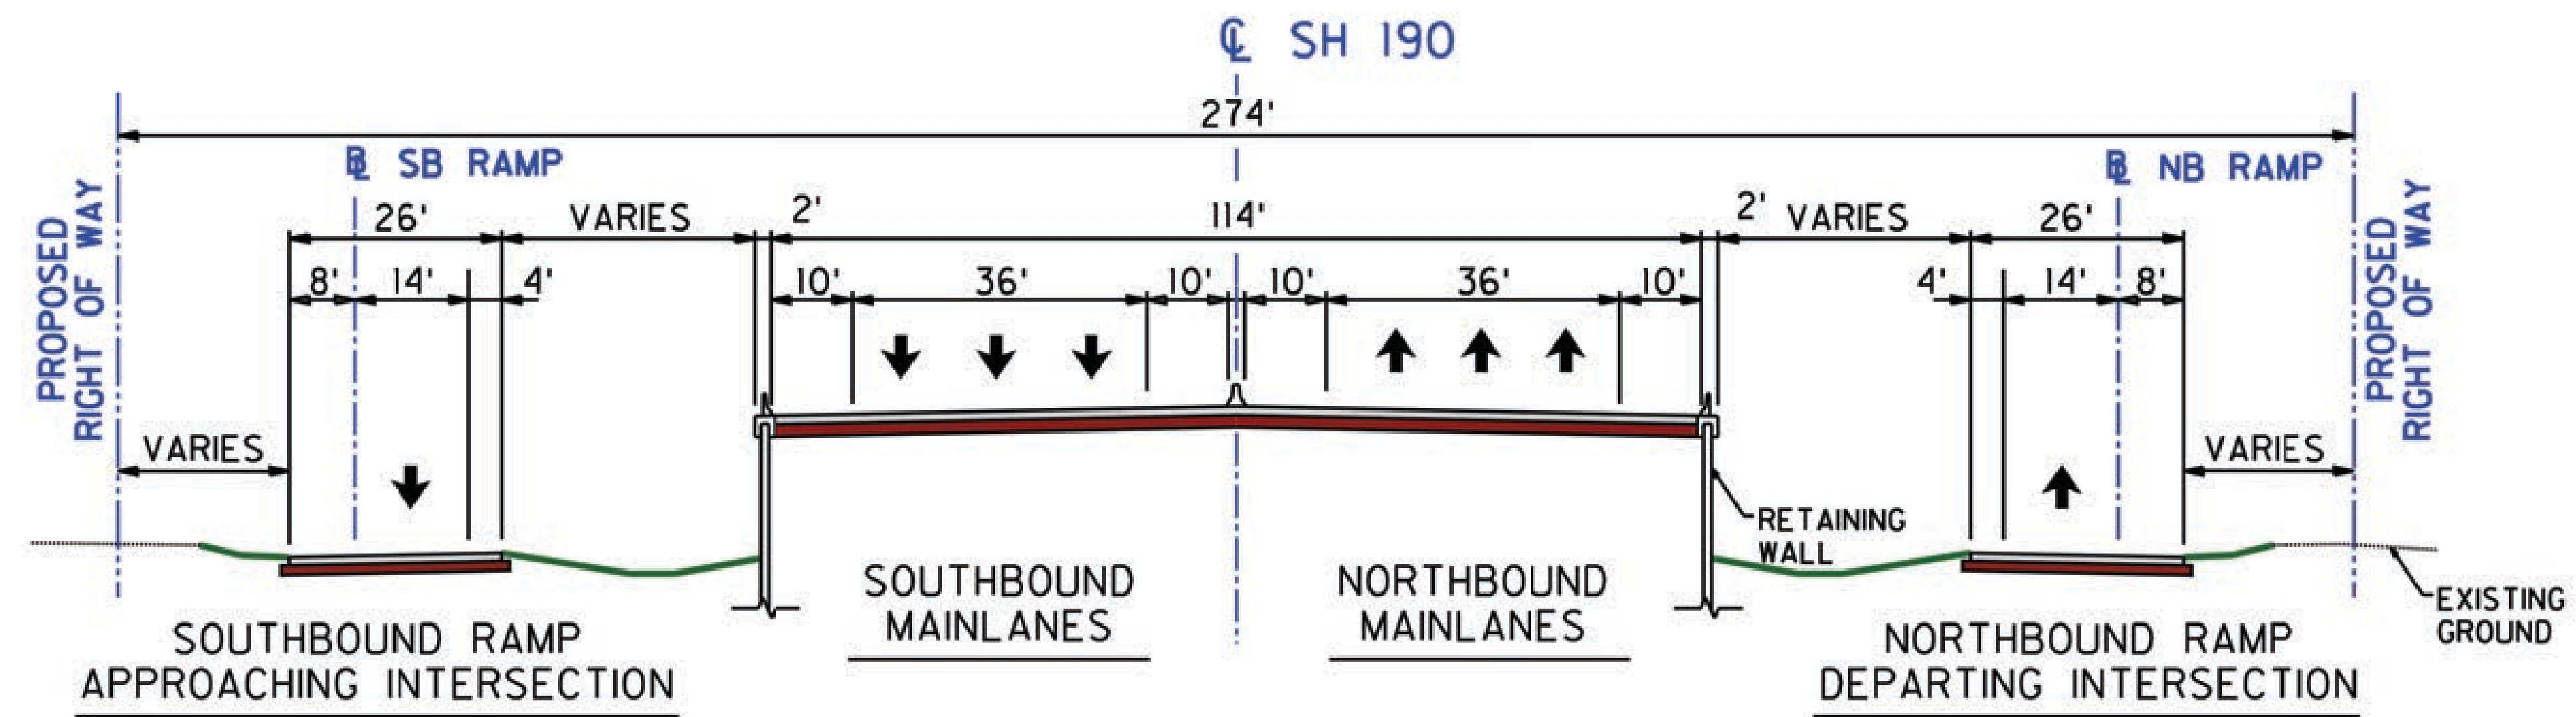

TYPICAL SECTION WITH RAMPs APPROACHING GRADE SEPARATION

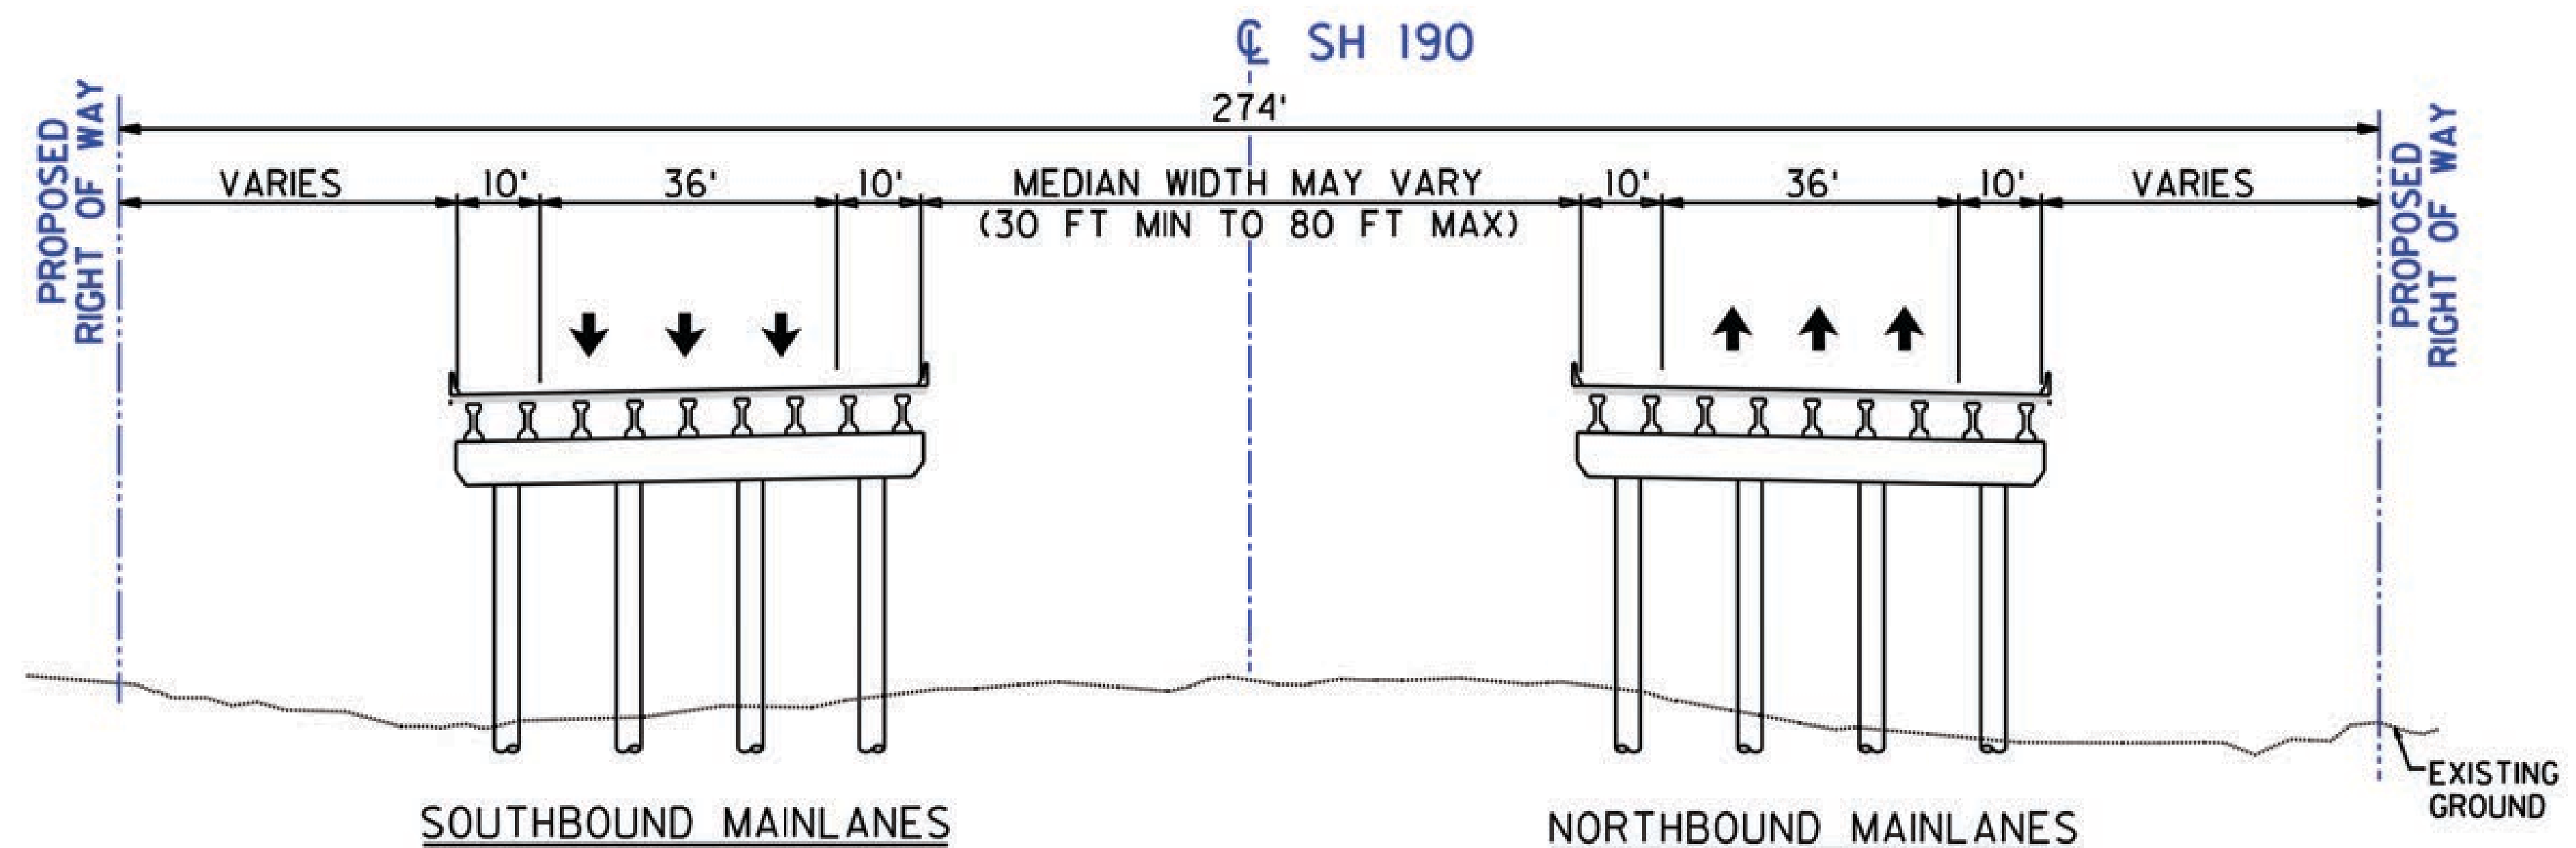

TYPICAL SECTION (FLOODPLAIN)