
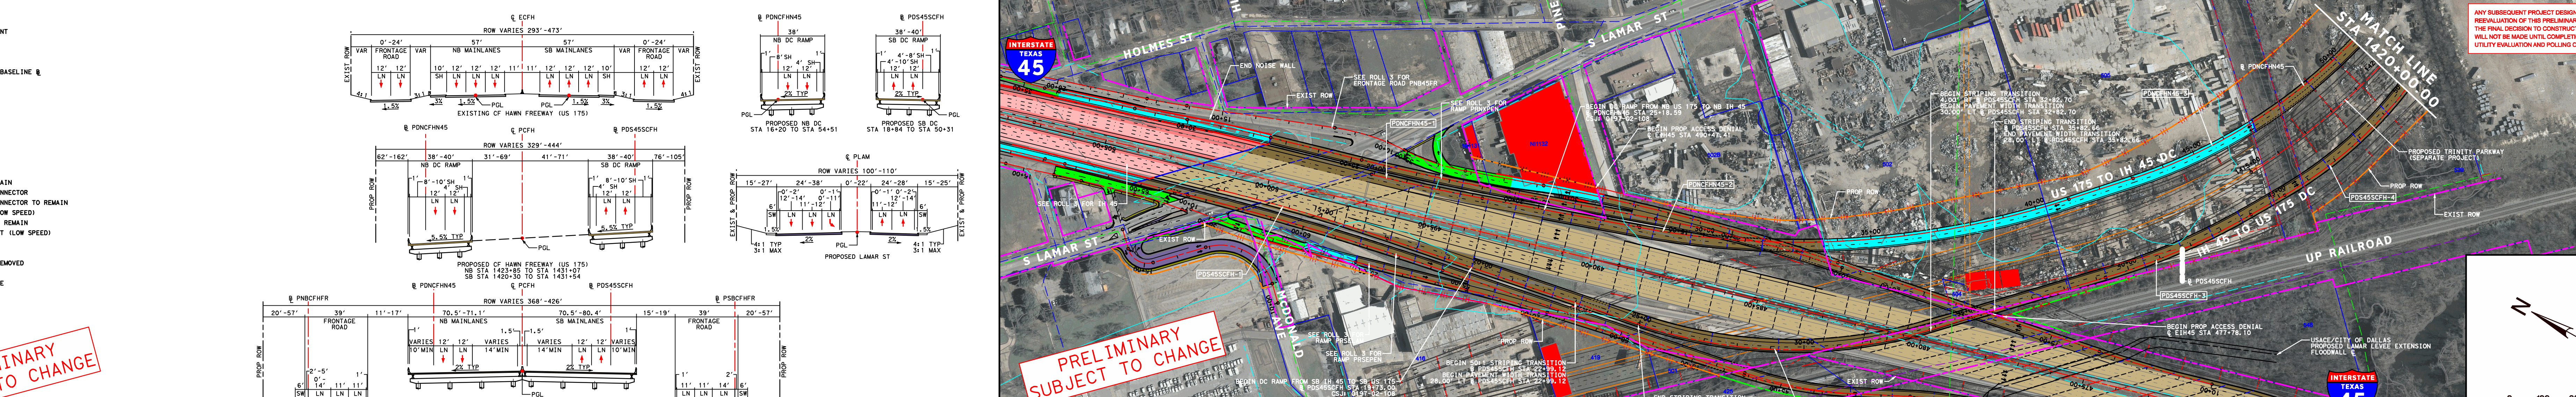
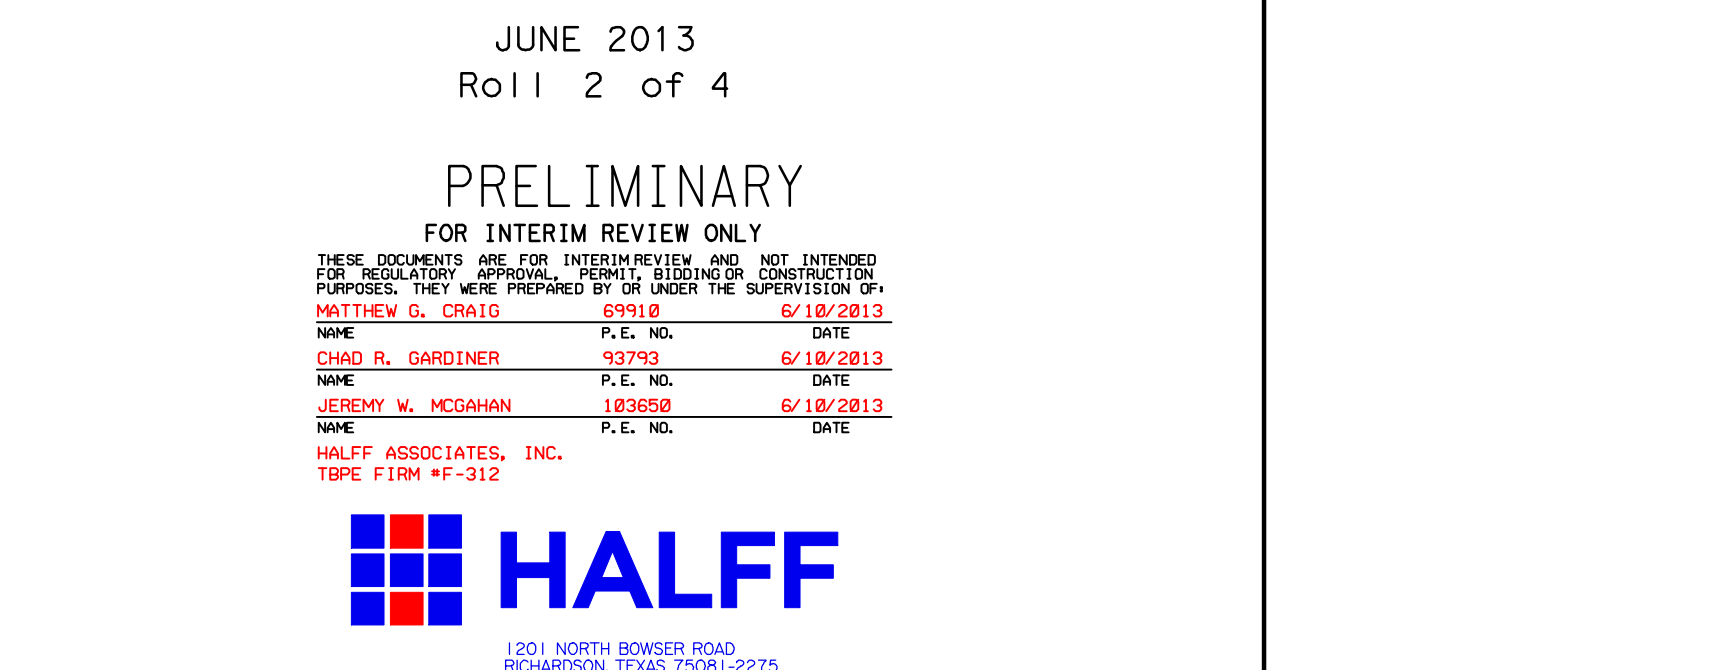
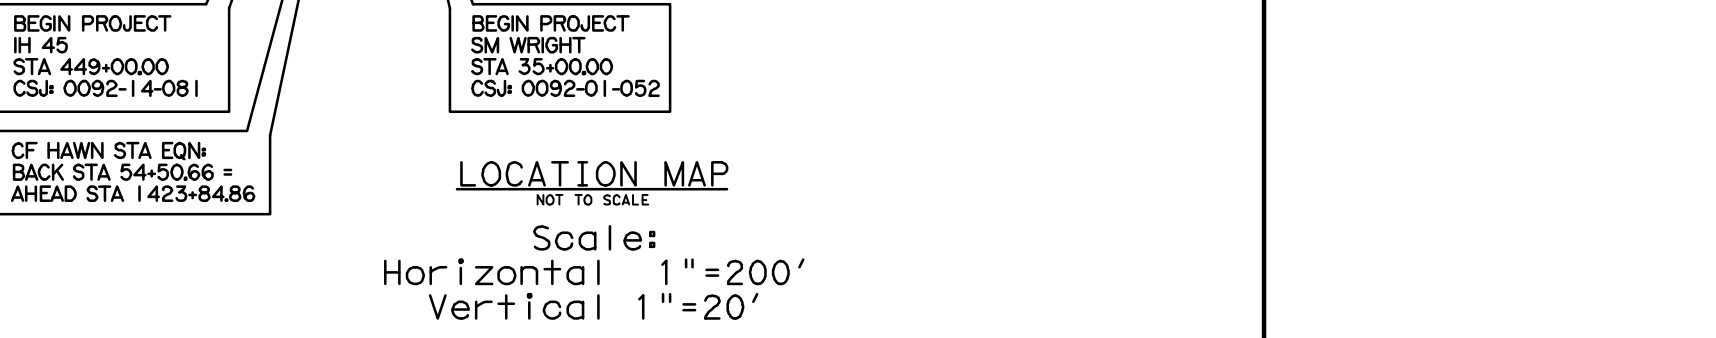


**DESIGN SCHEMATIC
SM WRIGHT PROJECT
DALLAS COUNTY**




CSJ: 0092-01-052, 0197-02-108, 0092-14-081

SM WRIGHT (EX. US 175 US 310)	CF HAWN (EX. US 175 US 310)	IH 45 (EX. US 175 US 310)
CSJ:0092-01-052	CSJ:0197-02-108	CSJ:0092-14-081
SCHMATIC ROLL: 1	2	3
AVG DAILY TRAFFIC: 171,800 (2035)	186,200 (2035)	171,800 (2035)
FUNCTIONAL CLASS: URBAN FREEWAY	URBAN FREEWAY	URBAN FREEWAY
FROM: N. OF BUDD ST	BEAR ST	S. OF LAMAR ST
TO: IH 45	IH 45	SM WRIGHT
LENGTH: 2.20 MILES	1.53 MILES	2.33 MILES
DESIGN SPEED: 35 mph	50 mph	60 mph
MAIN LANES: 20 - 30 mph	40 mph	40 mph
RAMP(S): 25 - 30 mph	30 - 40 mph	40 mph
FRONTAGE ROAD(S): 25 - 30 mph	15 - 30 mph	15 - 30 mph


* FRONTAGE ROAD, CROSS STREET, AND RAMP PROFILES FOUND ON ROLL 4.

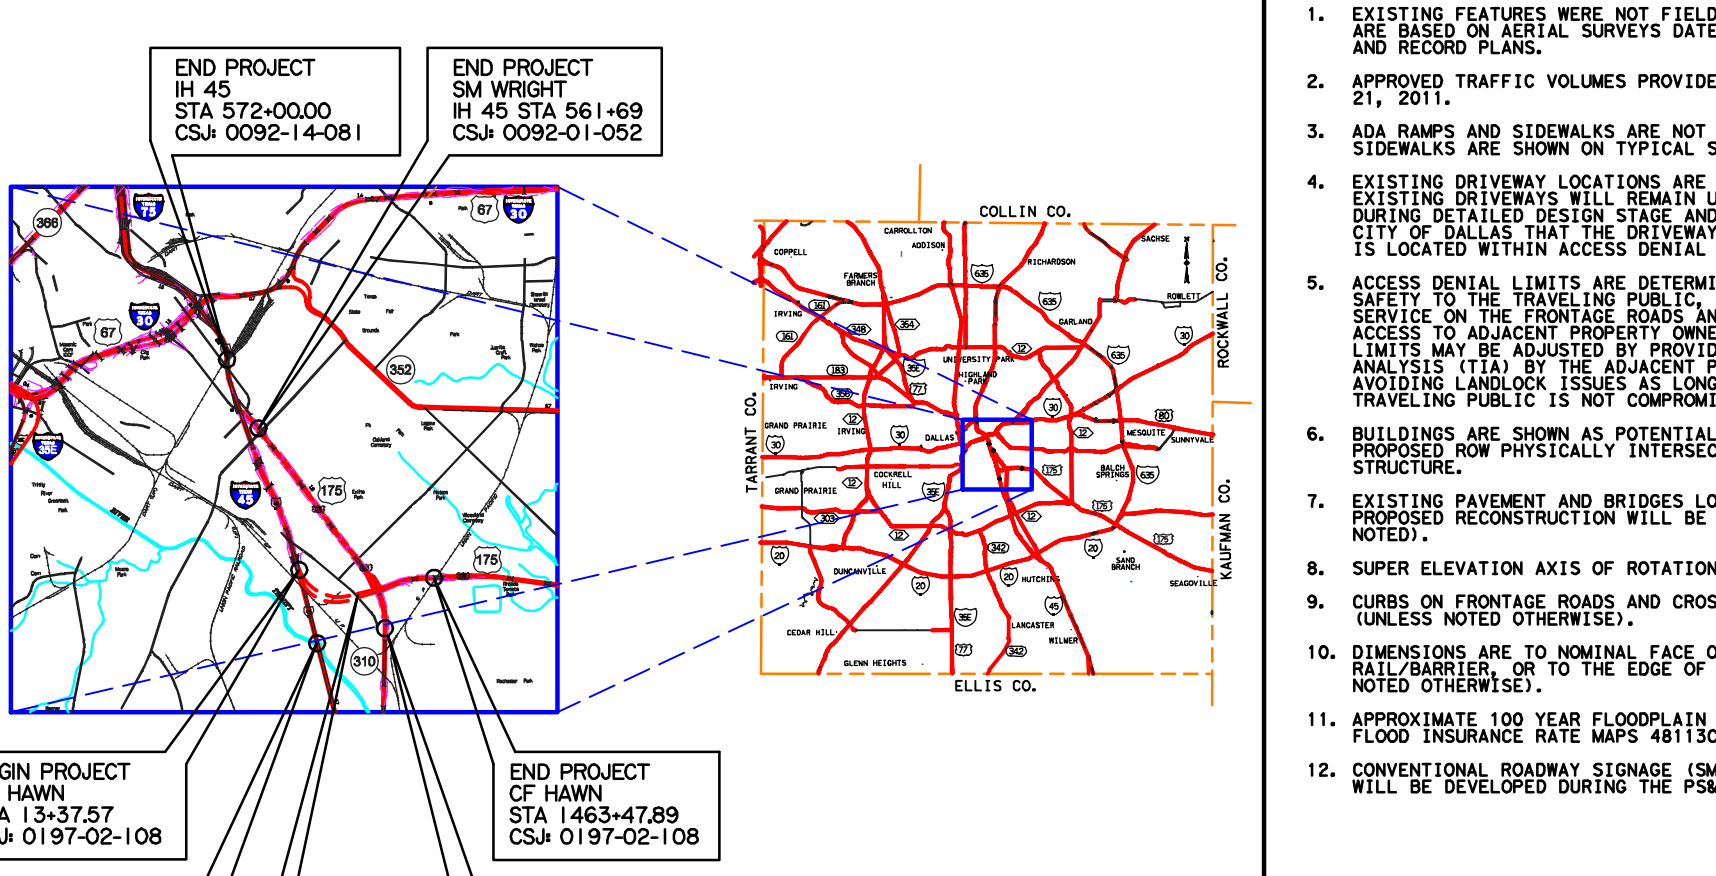

PRELIMINARY
SUBJECT TO CHANGE

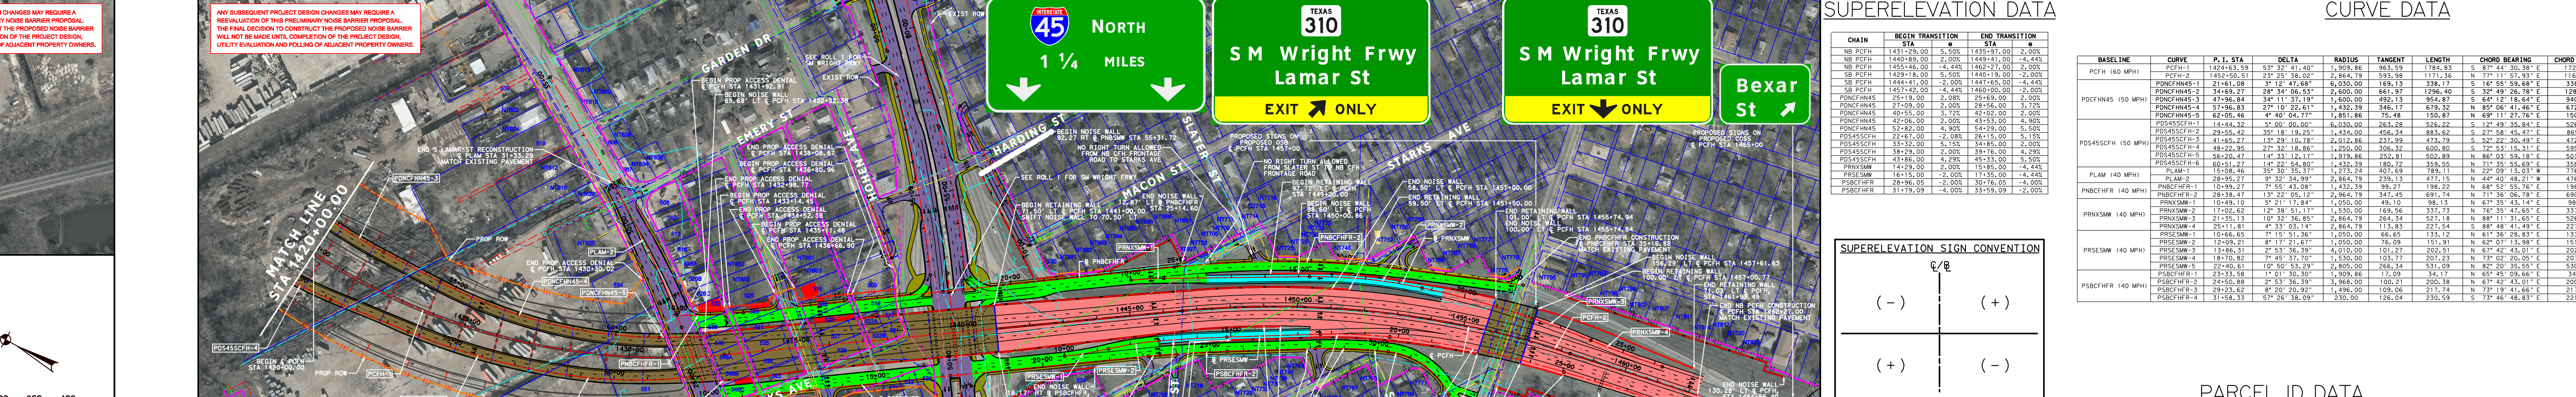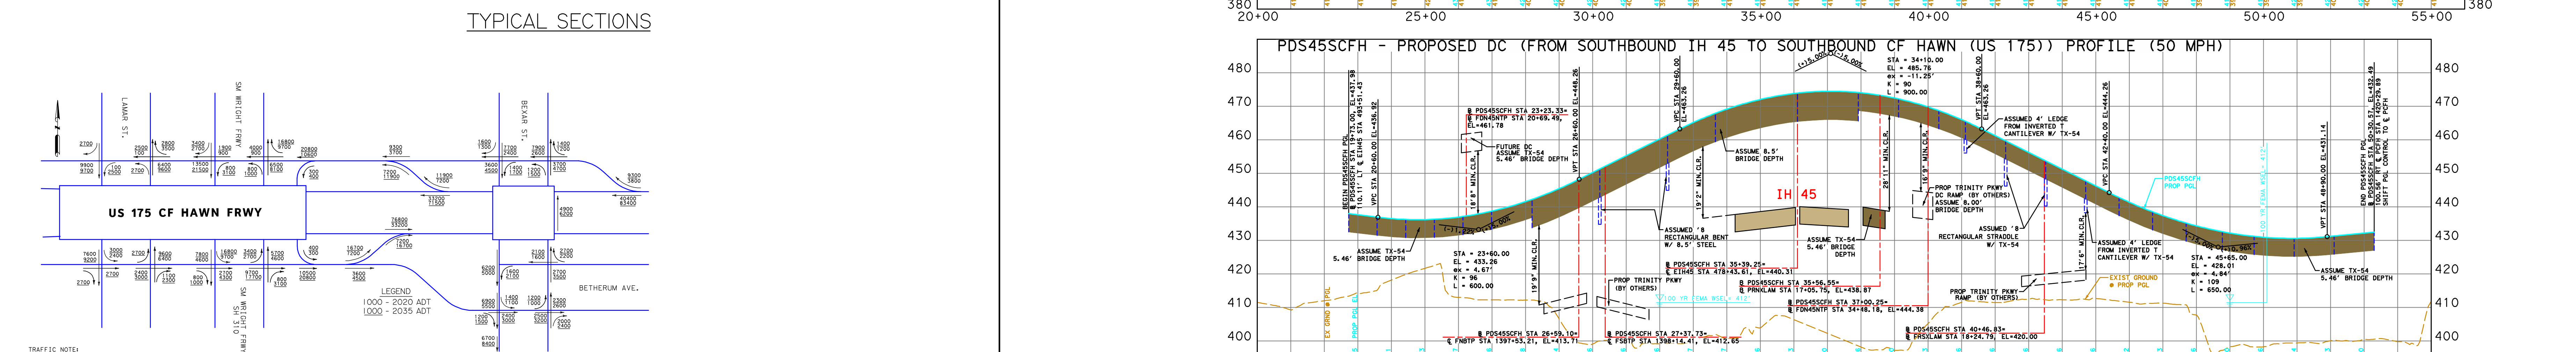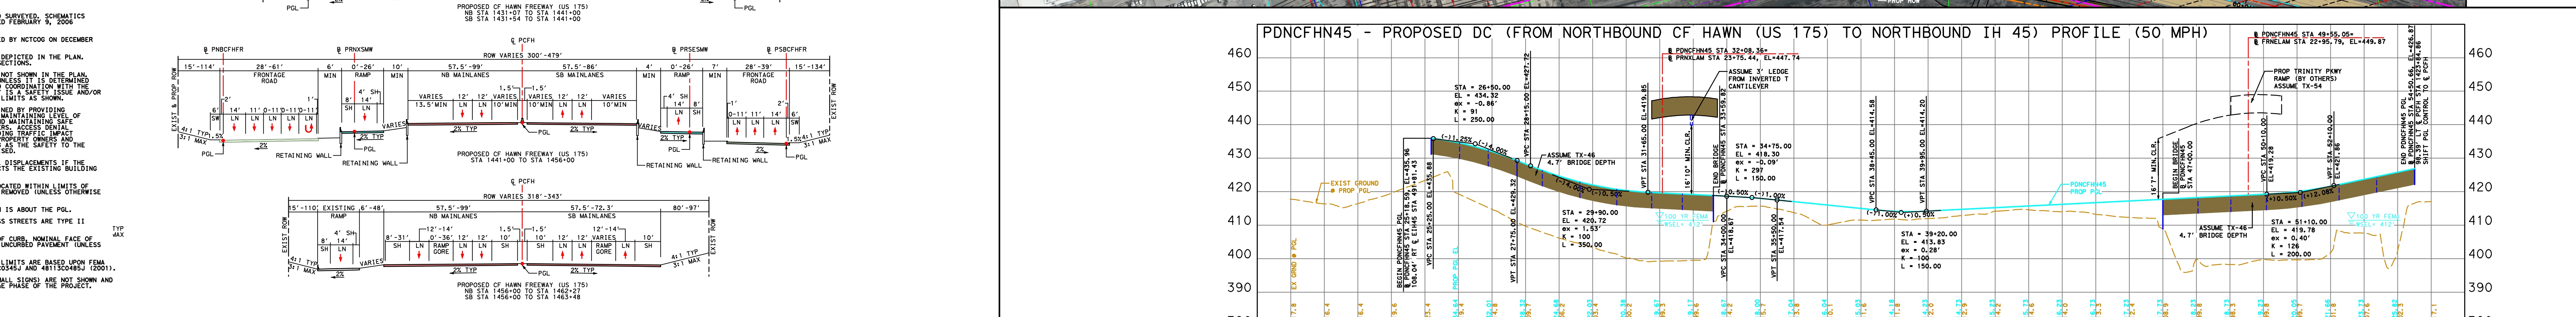

PRELIMINARY
SUBJECT TO CHANGE

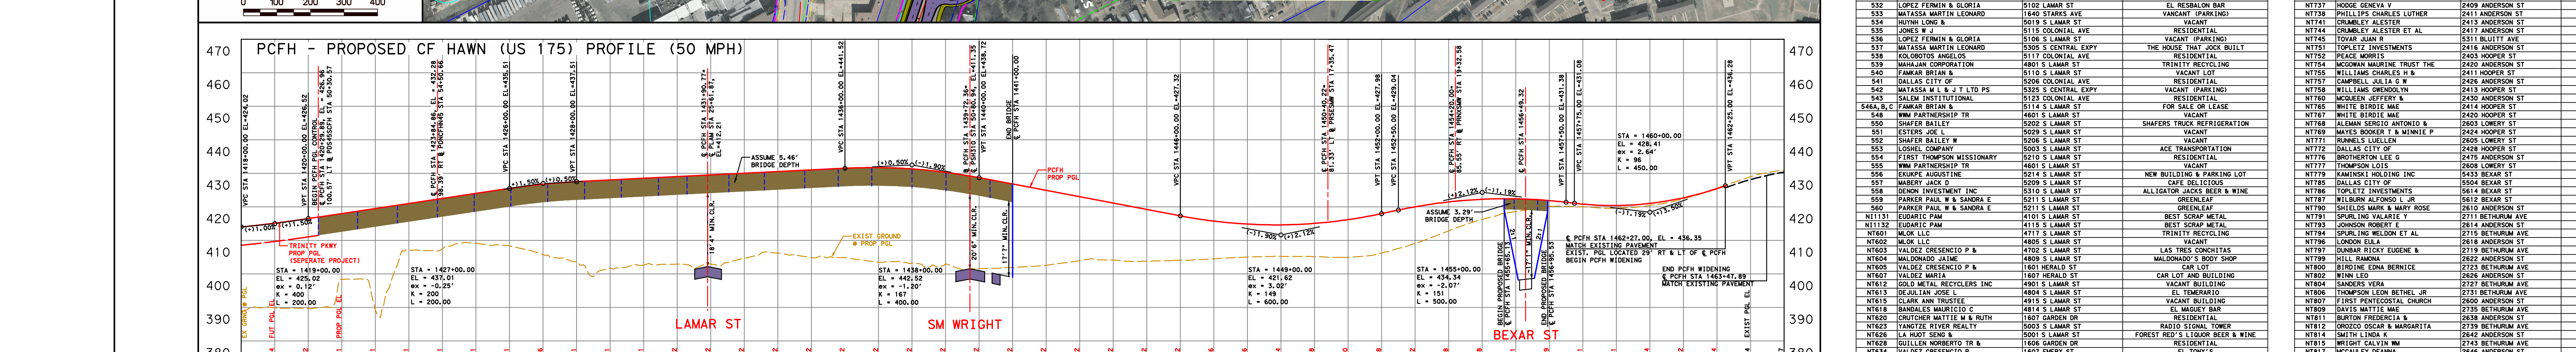

**DESIGN SCHEMATIC
SM WRIGHT PROJECT
DALLAS COUNTY**

CSJ: 0092-01-052, 0197-02-108, 0092-14-081

SM WRIGHT (EX. US 175 US 310)	CF HAWN (EX. US 175 US 310)	IH 45 (EX. US 175 US 310)
CSJ:0092-01-052	CSJ:0197-02-108	CSJ:0092-14-081
SCHMATIC ROLL: 1	2	3
AVG DAILY TRAFFIC: 171,800 (2035)	186,200 (2035)	171,800 (2035)
FUNCTIONAL CLASS: URBAN FREEWAY	URBAN FREEWAY	URBAN FREEWAY
FROM: N. OF BUDD ST	BEAR ST	S. OF LAMAR ST
TO: IH 45	IH 45	SM WRIGHT
LENGTH: 2.20 MILES	1.53 MILES	2.33 MILES
DESIGN SPEED: 35 mph	50 mph	60 mph
MAIN LANES: 20 - 30 mph	40 mph	40 mph
RAMP(S): 25 - 30 mph	30 - 40 mph	40 mph
FRONTAGE ROAD(S): 25 - 30 mph	15 - 30 mph	15 - 30 mph

* FRONTAGE ROAD, CROSS STREET, AND RAMP PROFILES FOUND ON ROLL 4.

