




Texas Department of Transportation


# MINOR DESIGN UPDATES UNDER CONSIDERATION FOR FINAL DESIGN

TxDOT is considering design updates to the plans you see on the schematic roll plots. Design updates will be made after this Public Hearing in consideration of public comments received and included in the FEIS. The information below details a change under consideration for the project's final design.

## PUBLIC HEARING SCHEMATIC

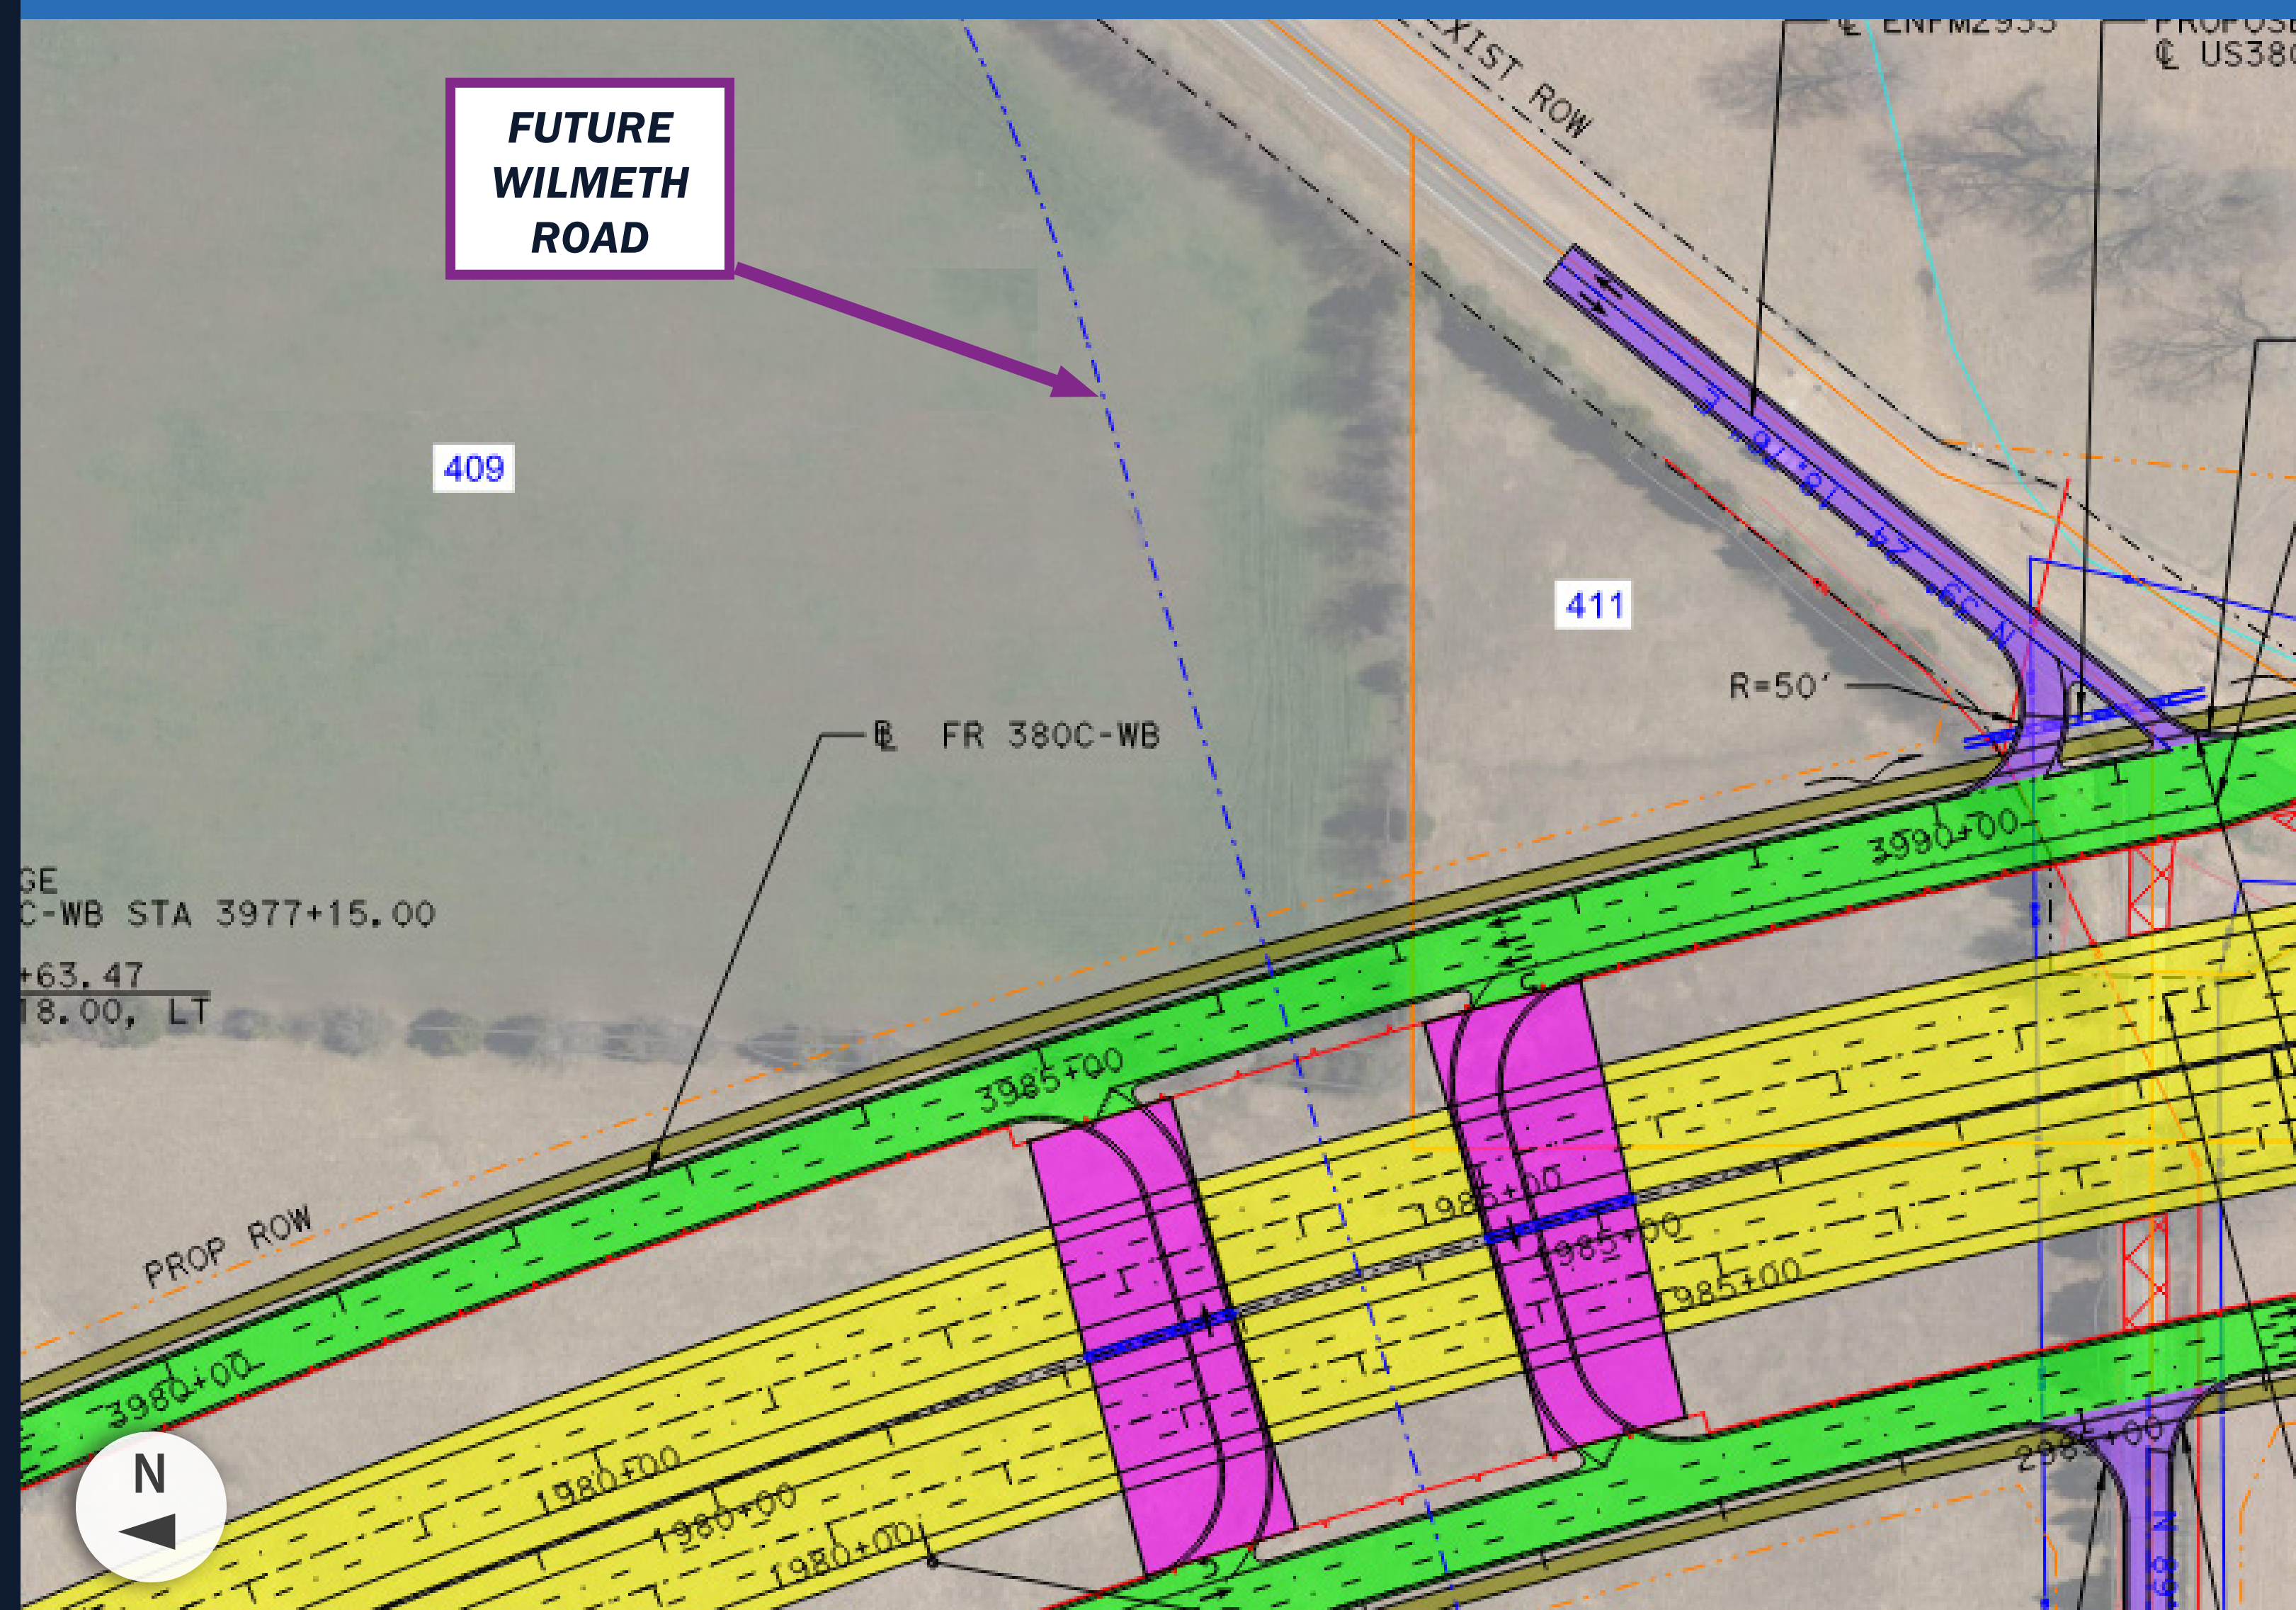

## PROPOSED DESIGN CHANGE

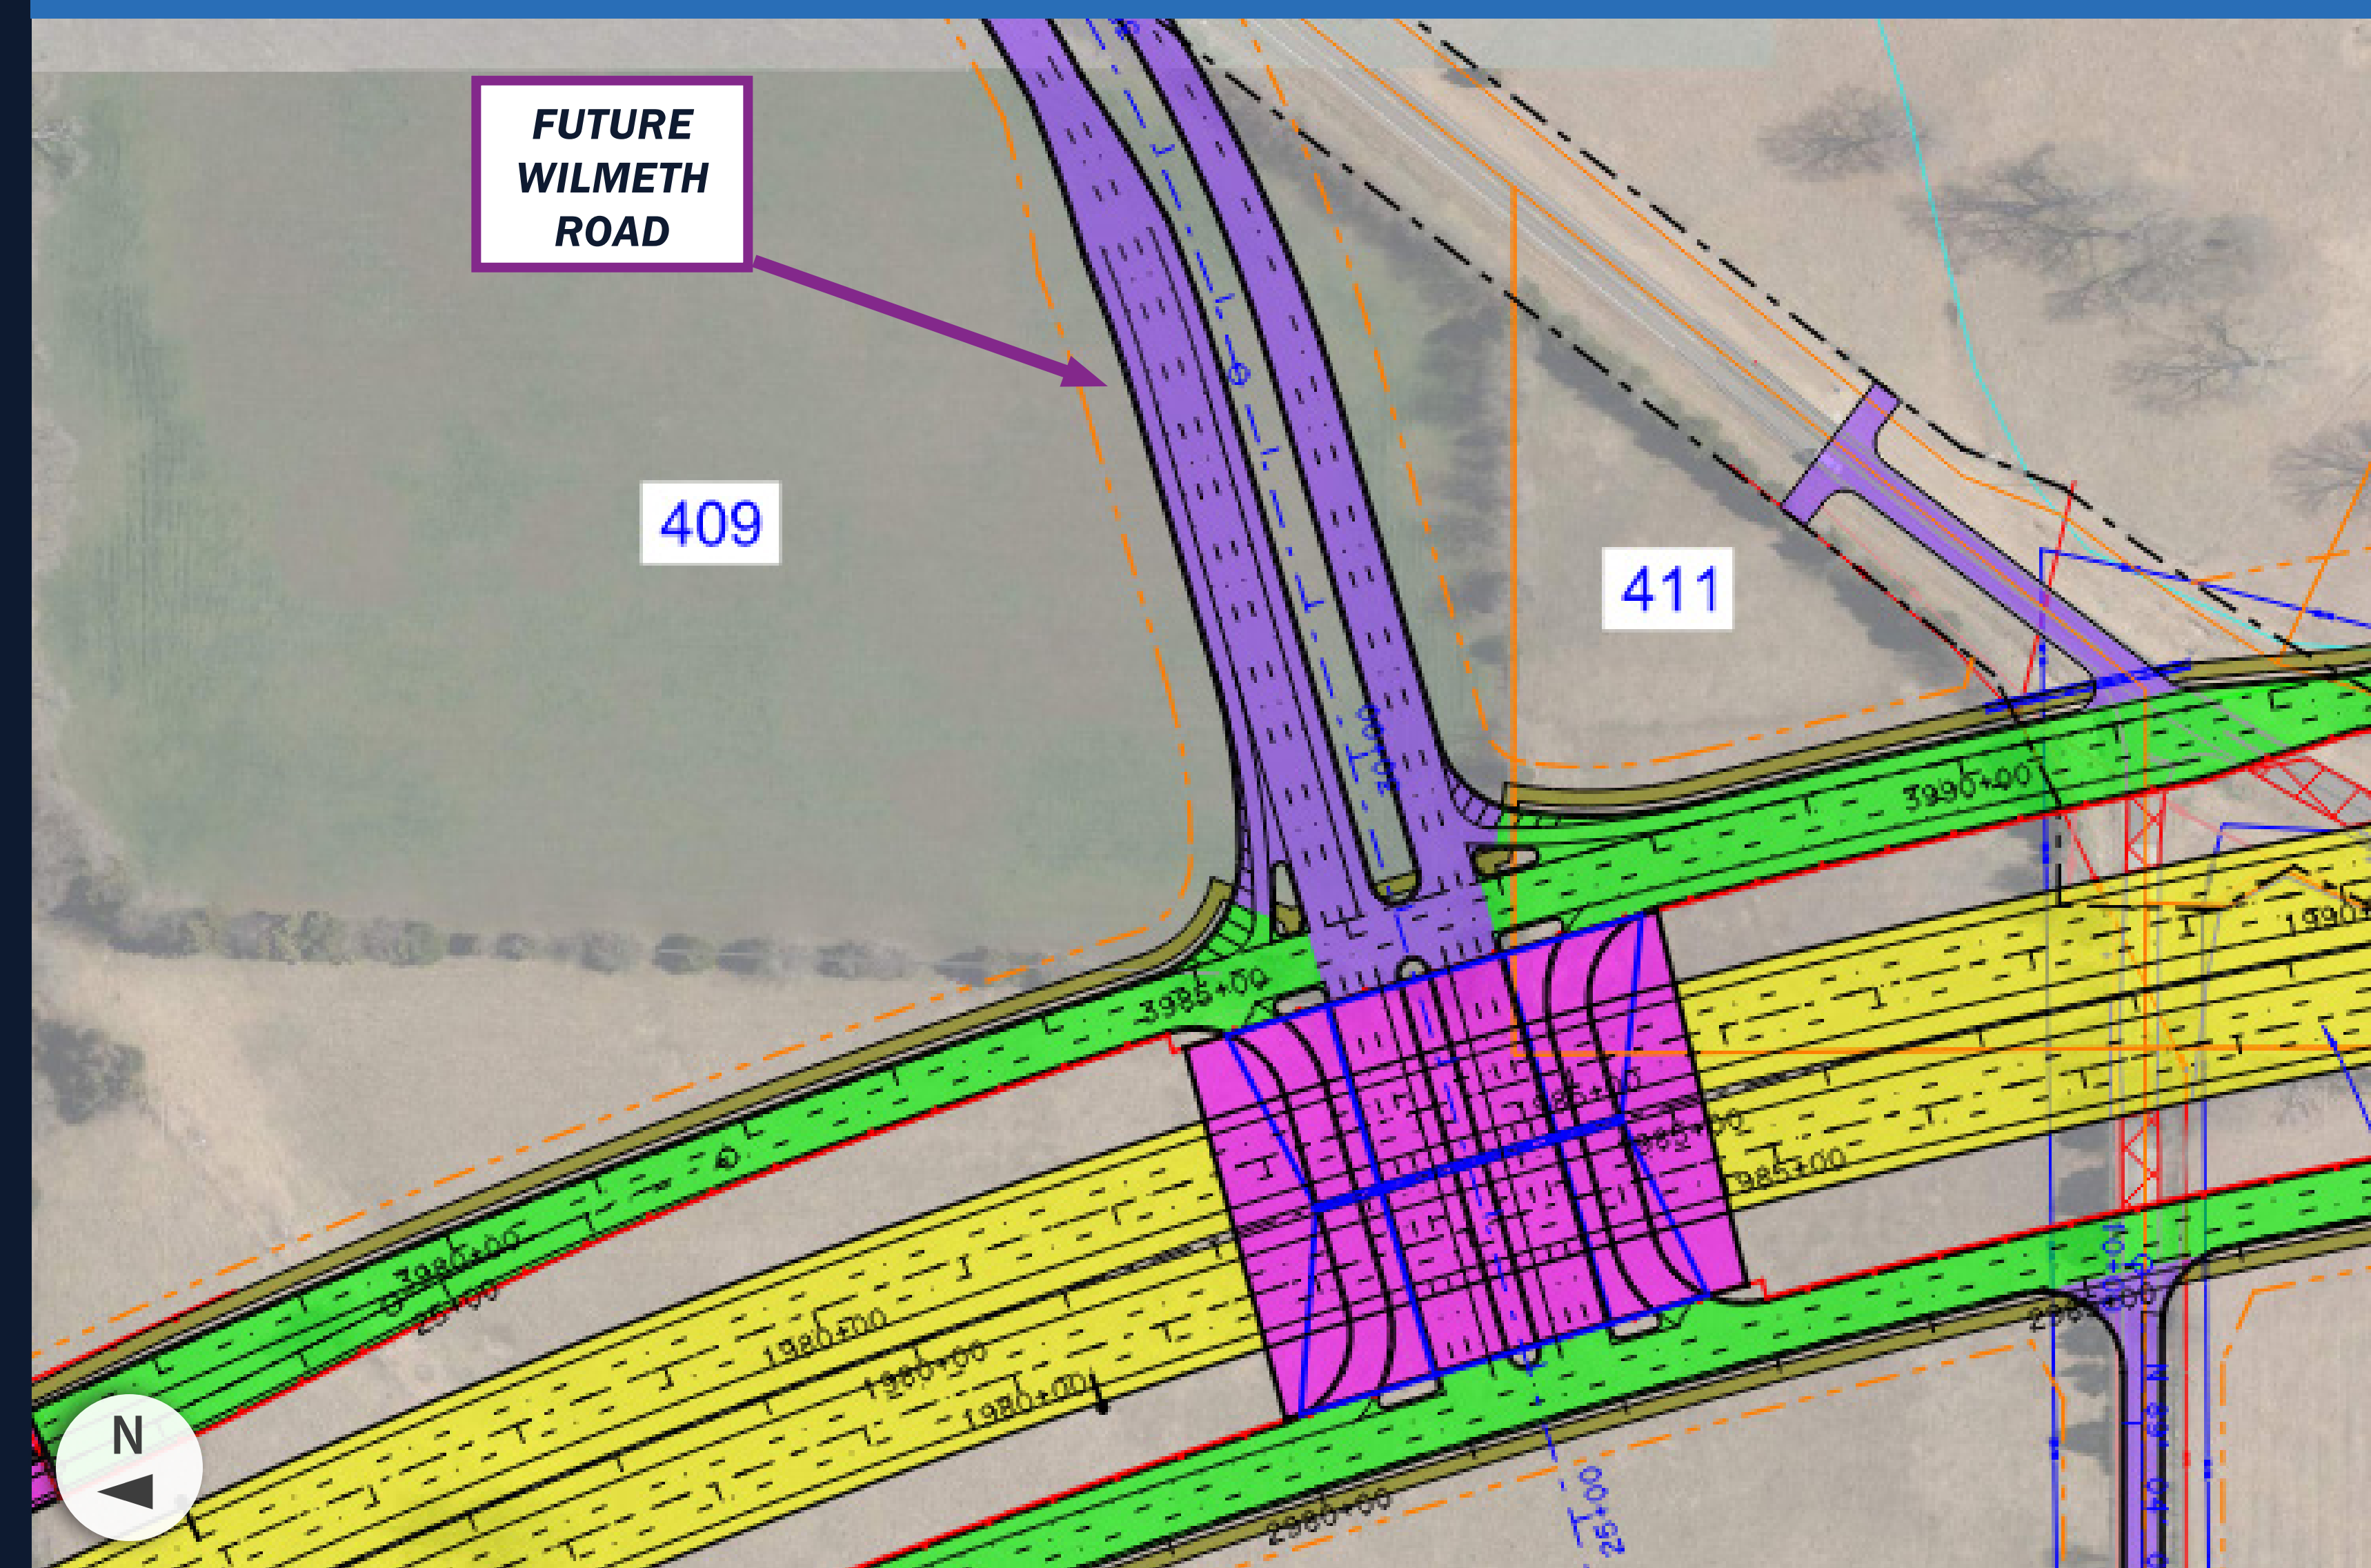

# WILMETH ROAD & FUTURE US 380 INTERCHANGE

The proposed design would better accommodate plans for future Wilmeth Road to tie in to future US 380.