


SH 66
Rockwall & Collin County
From: SH 205
To: FM 1777
Project Length: 10.24 Miles
Functional Class:
Urban Principal Arterial

CSJ's: 0009-04-060, etc.

Design Speed:
SH 66 Six-Lane Divided Arterial - 45 mph
SH 66 Four-Lane Divided Arterial - 40 mph
SH 66 Couplet Arterial - 35 mph
FM 1141 & FM 552 - 40 mph
FM 551 - 30 mph

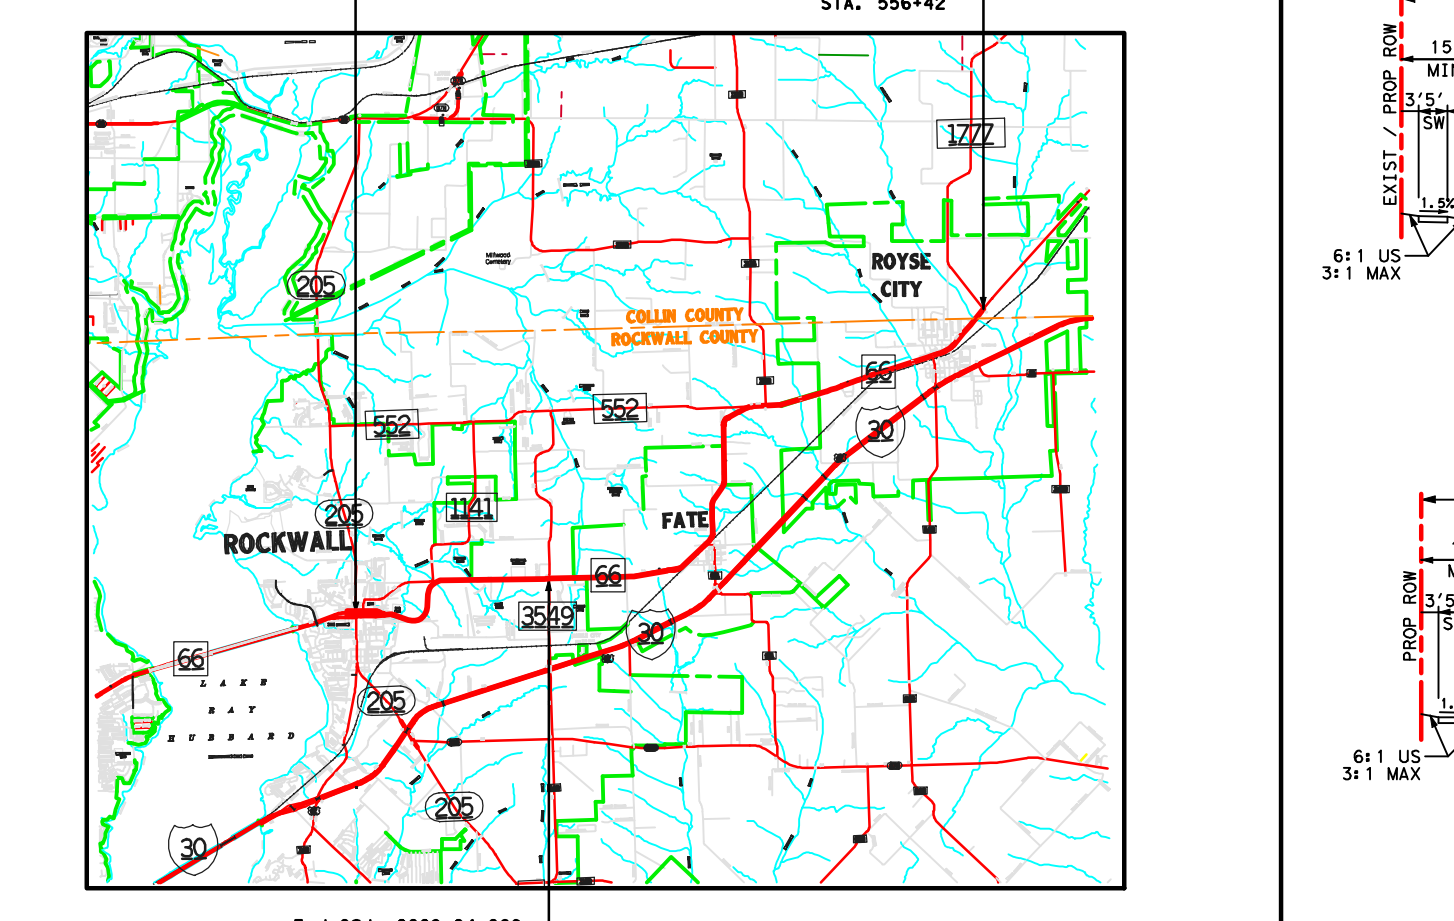

Scale: 1"=200'
Vertical 1"=20'
JANUARY 2013
Roll 3 of 5

Schematic Prepared By:
Registration Number 312
For Review Only
Not for Construction
Prepared by or under the
Direct Supervision of
Mike Romanowski 56306
Chad A. Gordinier 93193
Jeremy W. McGowan 103650
1-28-2013
DATE



LEGEND


- PROPERTY LINE
- EXISTING RIGHT-OF-WAY
- PROPOSED RIGHT-OF-WAY
- EXISTING EASEMENT
- PROPOSED EASEMENT
- PROPOSED POTENTIAL DISPLACEMENTS
- EXISTING 50' OR GREATER LINE ALLOCATION
- PROPOSED CENTRAL/PAVEMENT
- PROPOSED PAVEMENT
- PROPOSED FACE OF CURB
- PROPOSED GUTTER
- EXISTING GUTTER
- PROPOSED GUTTER
- PROPOSED BRIDGE
- PROPOSED EASEMENT
- PROPOSED TURN BAY LABEL
- EXISTING TURN BAY LABEL
- EXISTING WATER LINE
- EXISTING SEWER LINE
- EXISTING GAS LINE
- EXISTING TRANSMISSION LINE
- EXISTING TRANSMISSION TOWER
- 100' FPM FLOODPLAIN LIMITS
- EXISTING & PROPOSED CENTERLINE (APPROXIMATE)
- EXISTING WETLANDS (PRELIMINARY)
- EXISTING PARK
- EXISTING HISTORICAL MARKER
- POTENTIAL HISTORIC PROPERTY (SEE NOTE 12)

NOTES









- SCHEMATICS ARE BASED ON AERIAL SURVEYS DATED MAY 2004 AND RECORD PLATS. SURVEYS BEHIND CLEAR, SHARP, AND UNOCCUPIED DRIVEWAYS, DRIVEWAYS, AND DRIVEWAYS.
- TRAFFIC VOLUMES APPROVED BY TRAP ON NOVEMBER 3, 2010.
- SIGNAL LOCATIONS DEPICTED IN PLAN VIEW AND TYPICAL SECTION ARE TO BE DETERMINED BY THE LOCAL GOVERNMENT. THE PROPOSED NOW PHYSICALLY INTERFERES WITH THE EXISTING STRUCTURE. UNLESS OTHERWISE NOTED, THE PROPOSED NOW PHYSICALLY INTERFERES WITH THE EXISTING STRUCTURE.
- PROPOSED SH 66 UTILITIES TYPE 21 CUMULATIVE INTERFERENCE.
- APPROXIMATE 100' YEAR FLOODPLAIN LIMITS ARE BASED ON CITY OF DALLAS FLOODPLAIN LIMITS AND SUBJECT TO CHANGE. MEDIAN OPENINGS ARE PRELIMINARY AND SUBJECT TO CHANGE. OPENING LOCATIONS TO BE DETERMINED DURING POSE AND IN COORDINATION WITH THE LOCAL GOVERNMENT.
- EXISTING UTILITIES THAT WOULD BE LOCATED WITHIN 100' OF THE PROPOSED SH 66 RIGHT-OF-WAY ARE SHOWN ON THE SCHEMATIC. THE LOCATION OF UTILITIES SHOWN ON THE SCHEMATIC ARE APPROXIMATE. HISTORIC PROPERTY IS IDENTIFIED SURVEY REPORT IN ACCORDANCE WITH 80% CRITERIA.

SCHEMATIC ROLL INDEX

ROLL	STA	TO	FROM
ROLL 1	STA 10+00	TO	122+00
ROLL 2	STA 122+00	TO	237+00
ROLL 3	STA 237+00	TO	347+00
ROLL 4	STA 347+00	TO	459+00
ROLL 5	STA 459+00	TO	556+42

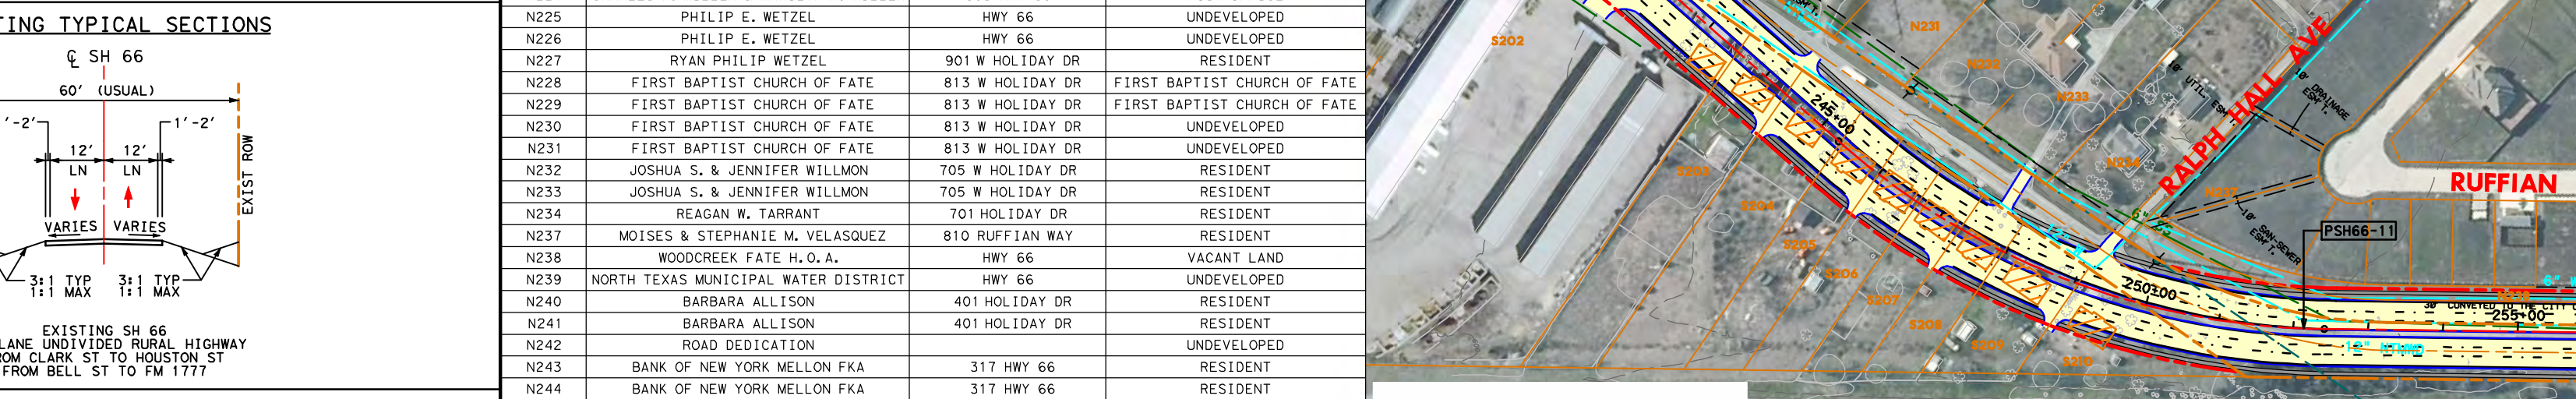


PARCEL	OWNER	PARCEL ADDRESS	OCCUPANT
N224	CHARLES R. MILLER & MARILYN M. MILLER	209 HWY 66	POST OFFICE
N225	PHILIP E. WITZEL	812 W HOLIDAY DR	UNDEVELOPED
N226	PHILIP E. WITZEL	812 W HOLIDAY DR	UNDEVELOPED
N227	RYAN PHILIP WITZEL	801 W HOLIDAY DR	RESIDENT
N228	FIRST BAPTIST CHURCH OF FATE	813 W HOLIDAY DR	FIRST BAPTIST CHURCH OF FATE
N229	FIRST BAPTIST CHURCH OF FATE	813 W HOLIDAY DR	FIRST BAPTIST CHURCH OF FATE
N230	FIRST BAPTIST CHURCH OF FATE	813 W HOLIDAY DR	UNDEVELOPED
N231	FIRST BAPTIST CHURCH OF FATE	813 W HOLIDAY DR	UNDEVELOPED
N232	JOSHUA S. & JENNIFER WILLIAMS	705 W HOLIDAY DR	RESIDENT
N233	JOSHUA S. & JENNIFER WILLIAMS	705 W HOLIDAY DR	RESIDENT
N234	REGAN W. TARRANT	101 HOLIDAY DR	RESIDENT
N237	MOISES & STEPHANIE W. VELASQUEZ	810 RUFFIAN WAY	RESIDENT
N238	WOODCREEK FATE, L.P.	HWY 66	UNDEVELOPED
N239	NORTH TEXAS MUNICIPAL WATER DISTRICT	401 HOLIDAY DR	UNDEVELOPED
N240	BARBARA ALLISON	401 HOLIDAY DR	RESIDENT
N241	BARBARA ALLISON	401 HOLIDAY DR	RESIDENT
N242	BANK OF NEW YORK MELLON FKA	317 HWY 66	UNDEVELOPED
N243	BANK OF NEW YORK MELLON FKA	317 HWY 66	UNDEVELOPED
N244	CHARLES KALE CLAYTON	HWY 66	UNDEVELOPED
N247	PAUL BARBER	HWY 66	UNDEVELOPED
N248	MARGARET A. ASSOCI.	HWY 66	UNDEVELOPED
N250	JAMESON P. & DEANNA C. TITUS	305 CAMPBELL AVE	RESIDENT
N251	JAMESON P. & DEANNA C. TITUS	305 CAMPBELL AVE	UNDEVELOPED
N252	CHARLES & DEBRA ALLEN	HWY 66	UNDEVELOPED
N253	JFB FATE/2003 LTD	699 BARRINGER CT	UNDEVELOPED
N259	JFB FATE/2003 LTD	699 BARRINGER CT	UNDEVELOPED
N260	JFB FATE/2003 LTD	699 BARRINGER CT	UNDEVELOPED
N261	JFB FATE/2003 LTD	699 BARRINGER CT	UNDEVELOPED
N262	VICTOR HUDG & ZOLA MONTANEZ	402 E FATE MAIN PLACE	RESIDENT
N263	SARAH MONTANEZ	108 FATE MAIN PLACE	RESIDENT
N264	MARY KERRY & JAMIE SMITH	104 FATE MAIN PLACE	RESIDENT
N265	GENEVA REYES ESTATE	104 C D DAVIDSON AVE	UNDEVELOPED
N266	GARY TURNER	FATE MAIN PLACE	UNDEVELOPED
N267	GARY TURNER	FATE MAIN PLACE	UNDEVELOPED
N268	GARY TURNER	FATE MAIN PLACE	UNDEVELOPED
N269	GARY TURNER	FATE MAIN PLACE	UNDEVELOPED
N270	UNION PACIFIC RAILROAD COMPANY	W E CHANDLER	COMMERCIAL BUILDING
N271	UNION PACIFIC RAILROAD COMPANY	W E CHANDLER	COMMERCIAL BUILDING
N272	SPRINT NATIONAL INC	105 FATE MAIN PLACE	FATE GROCERY & GAS

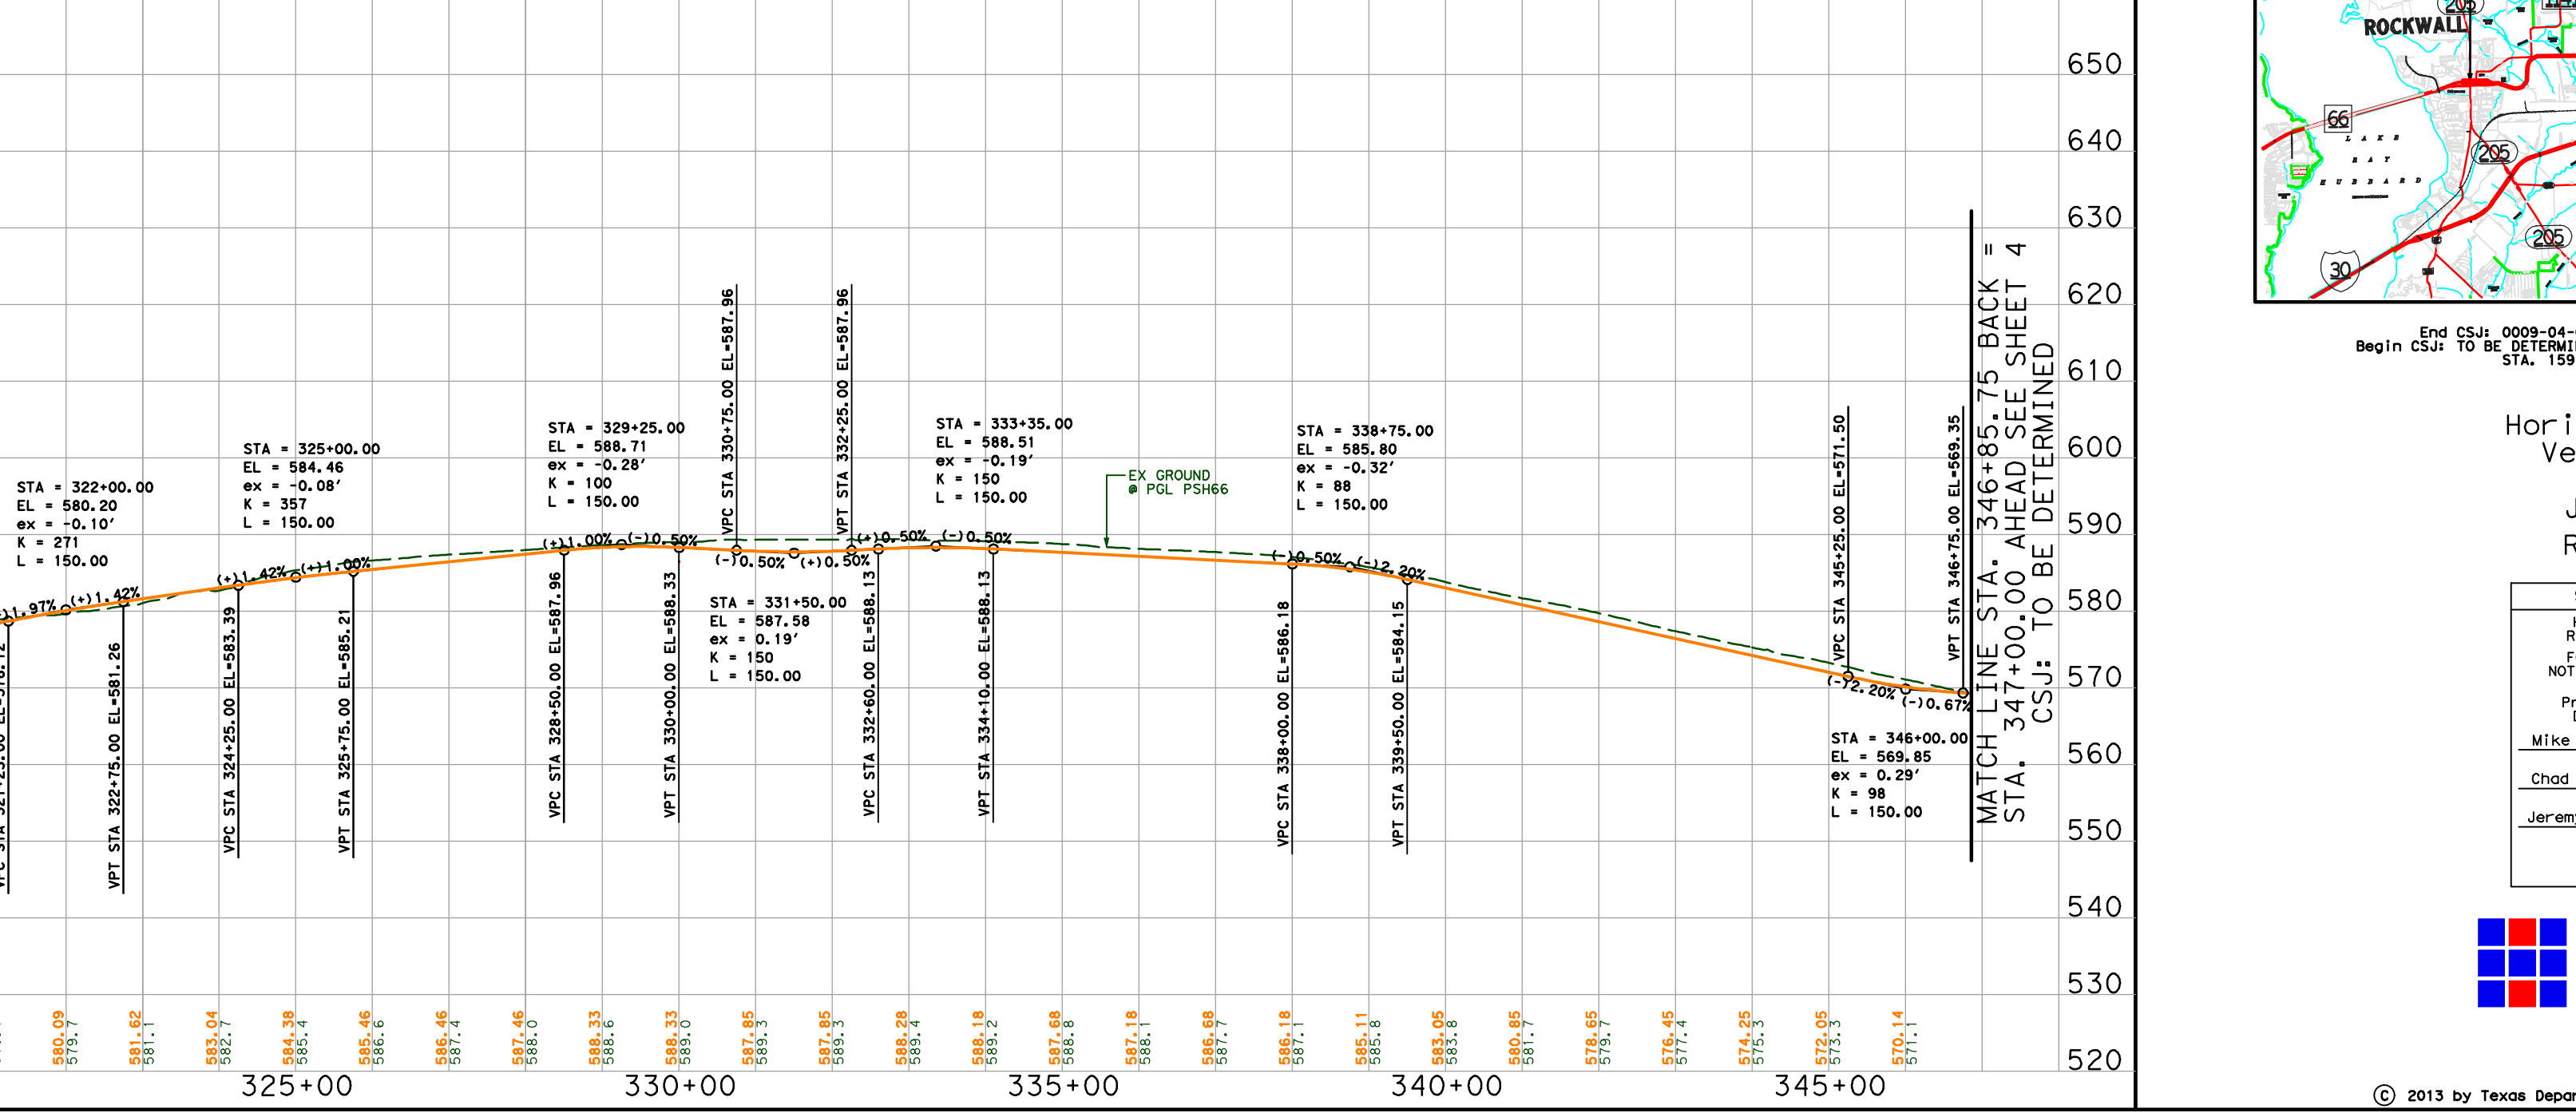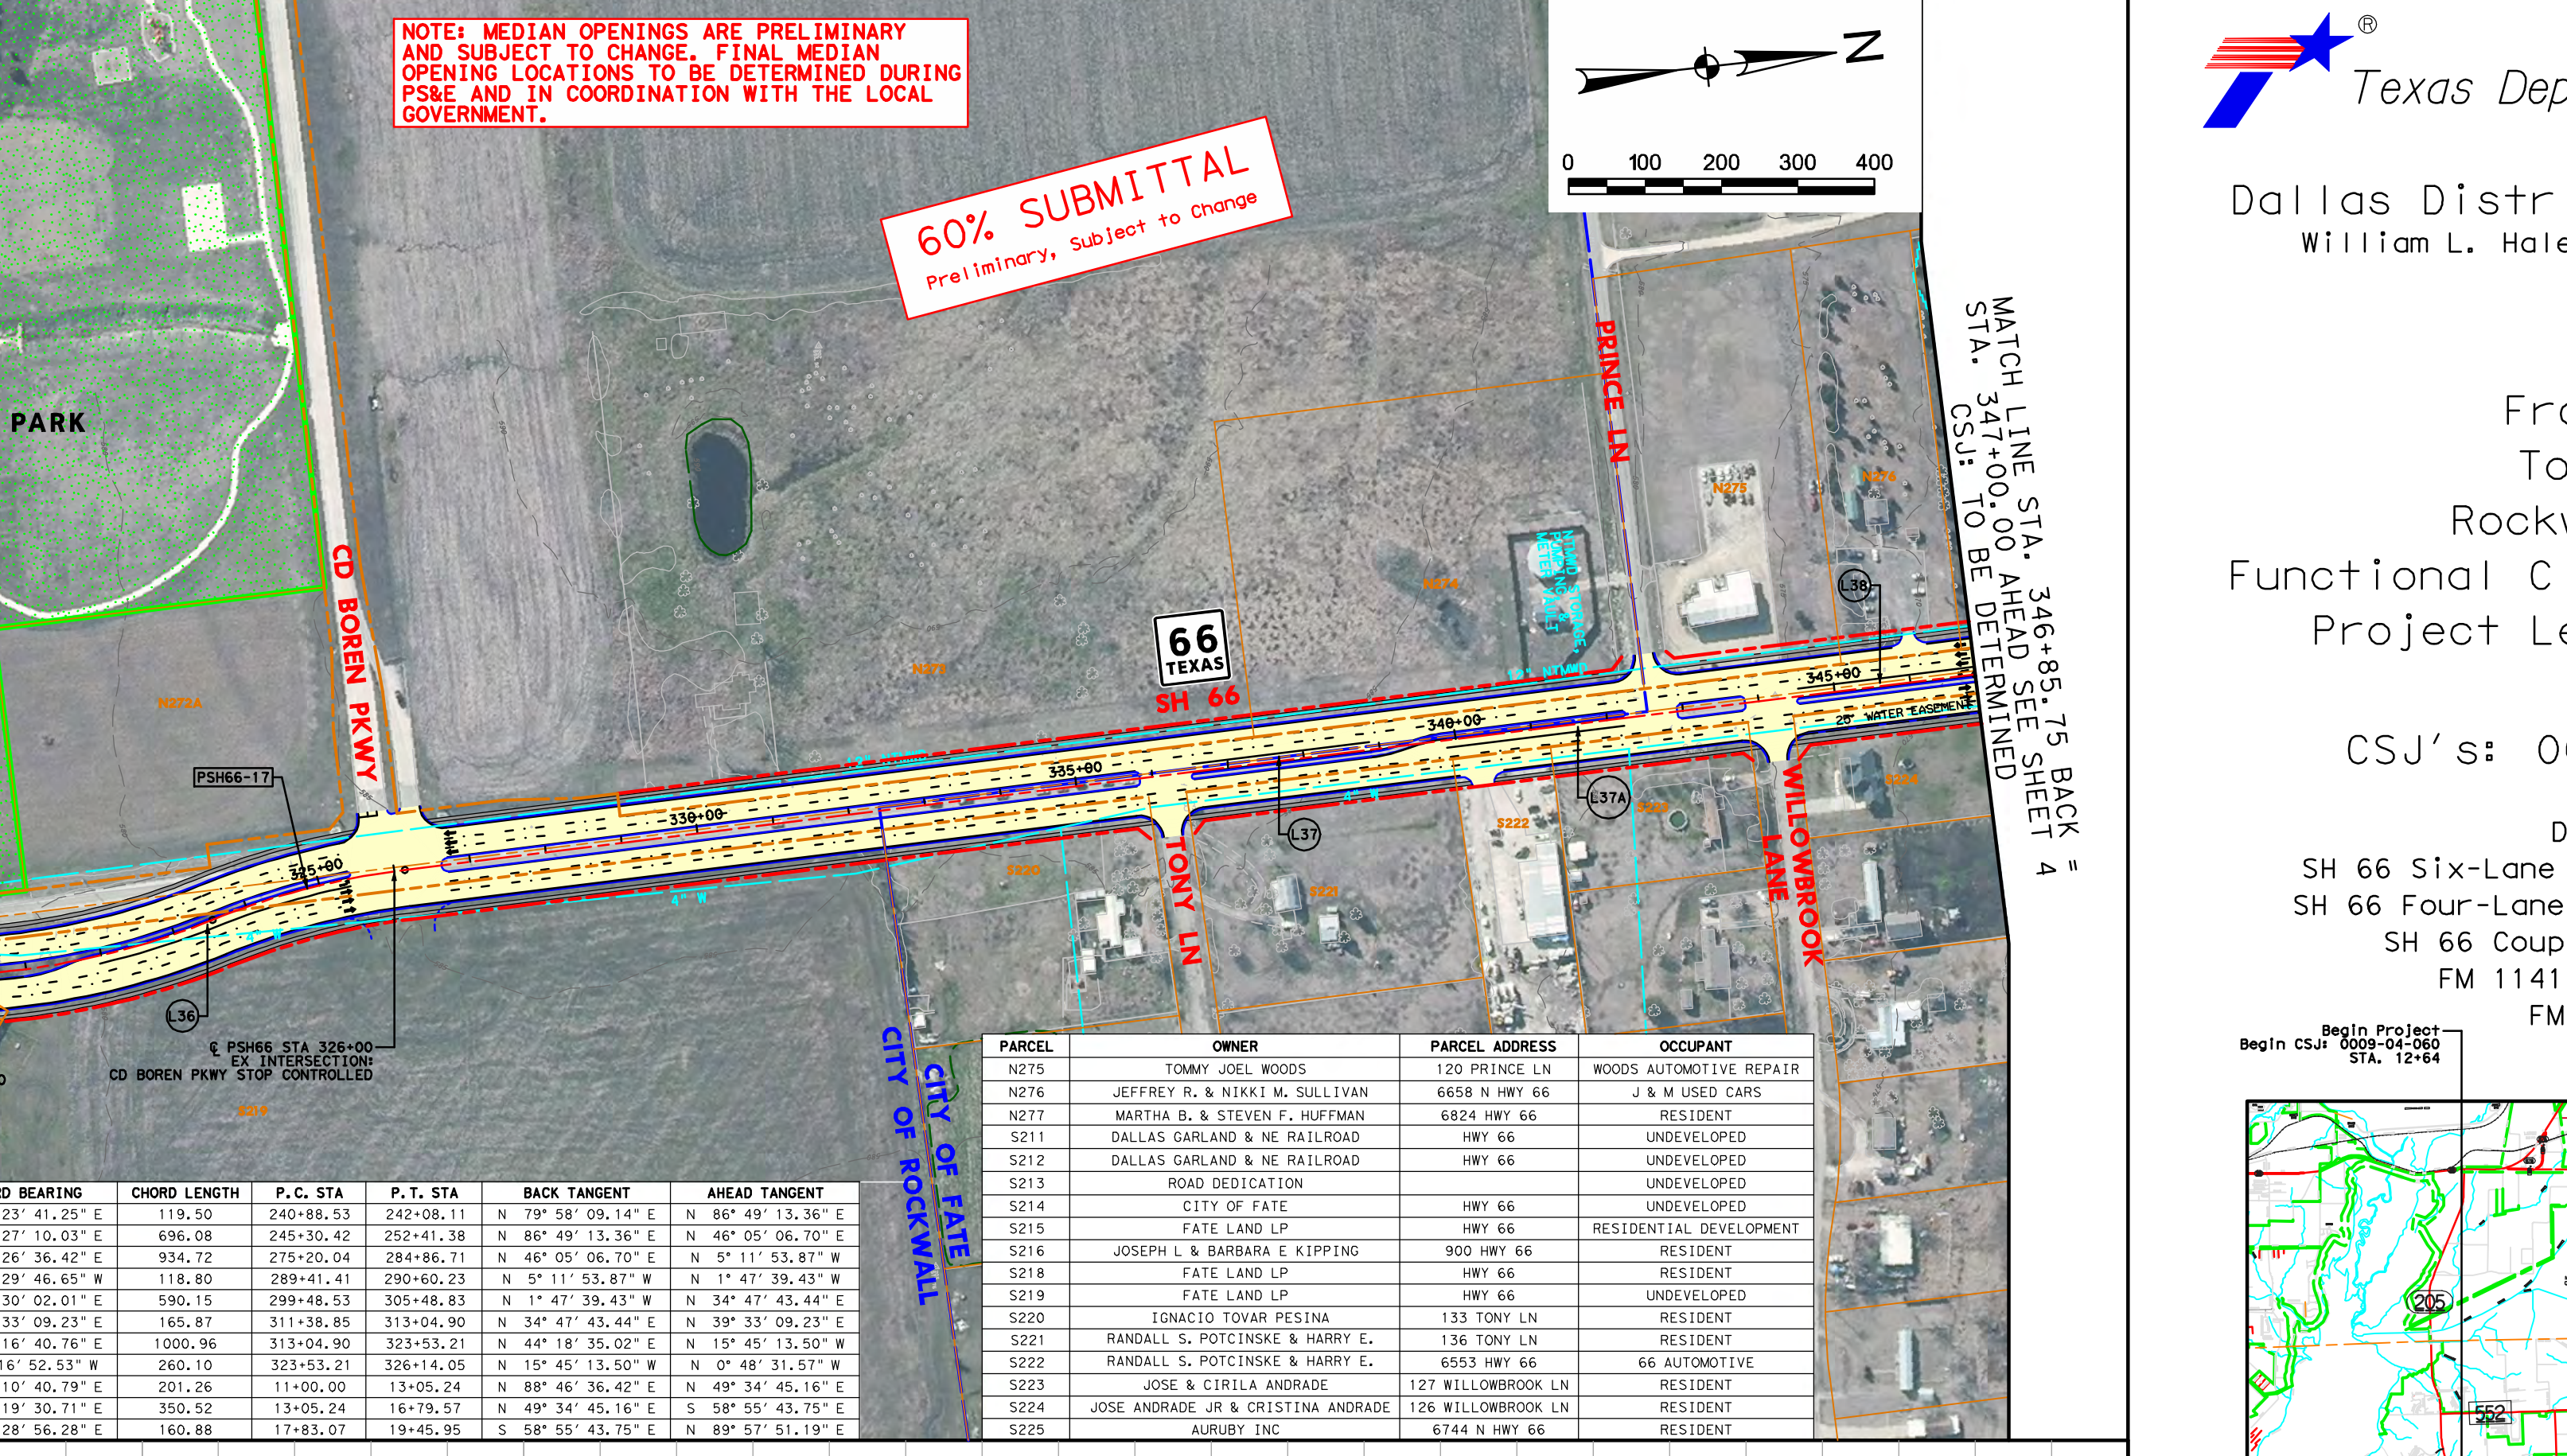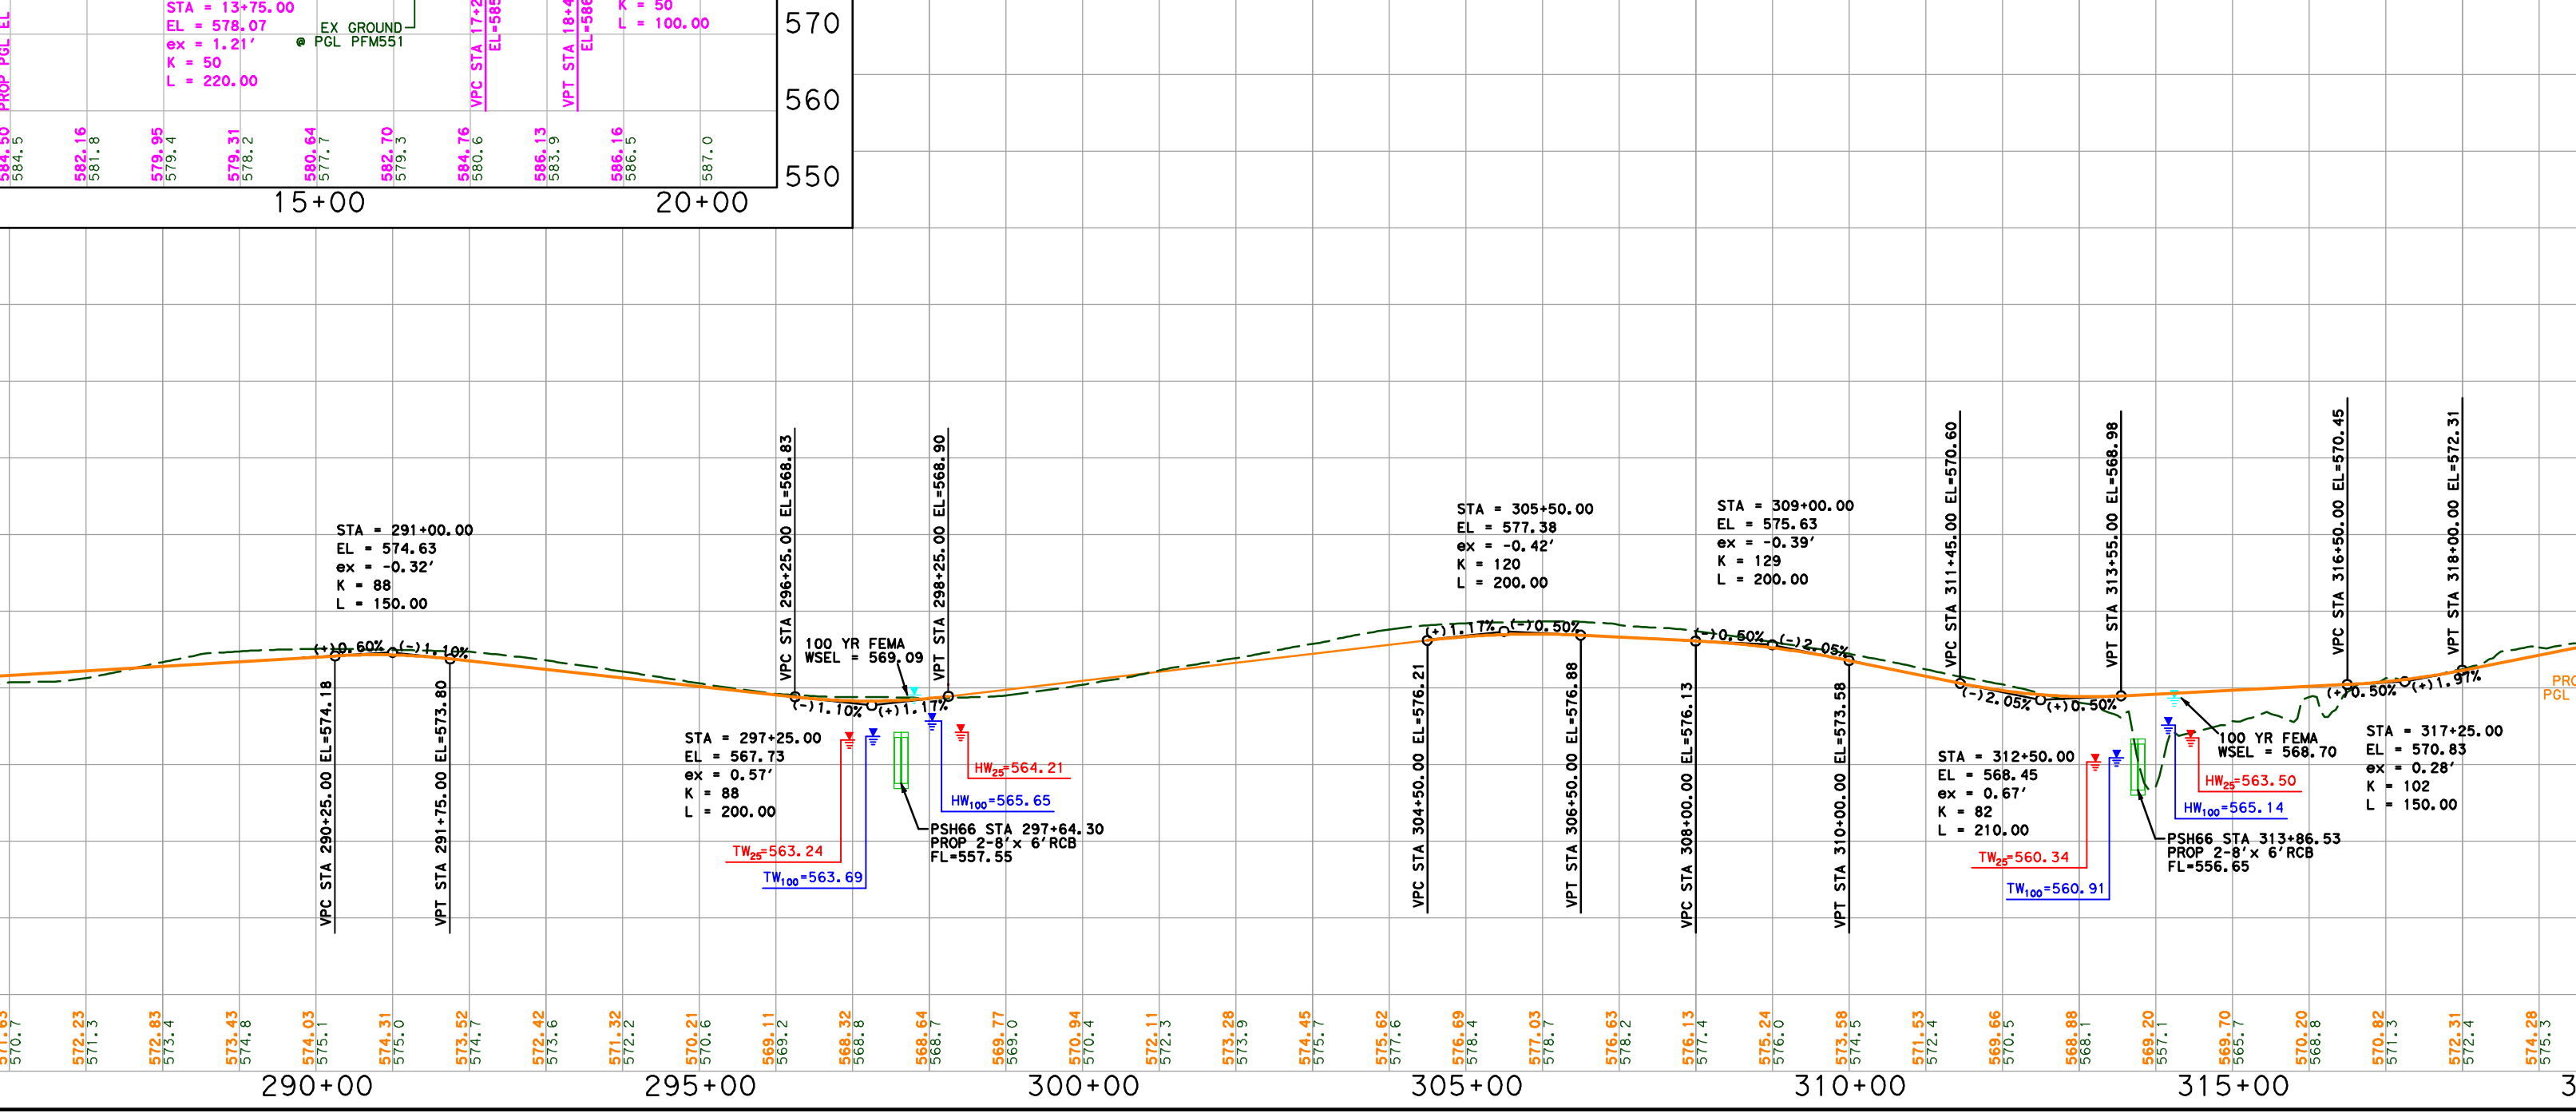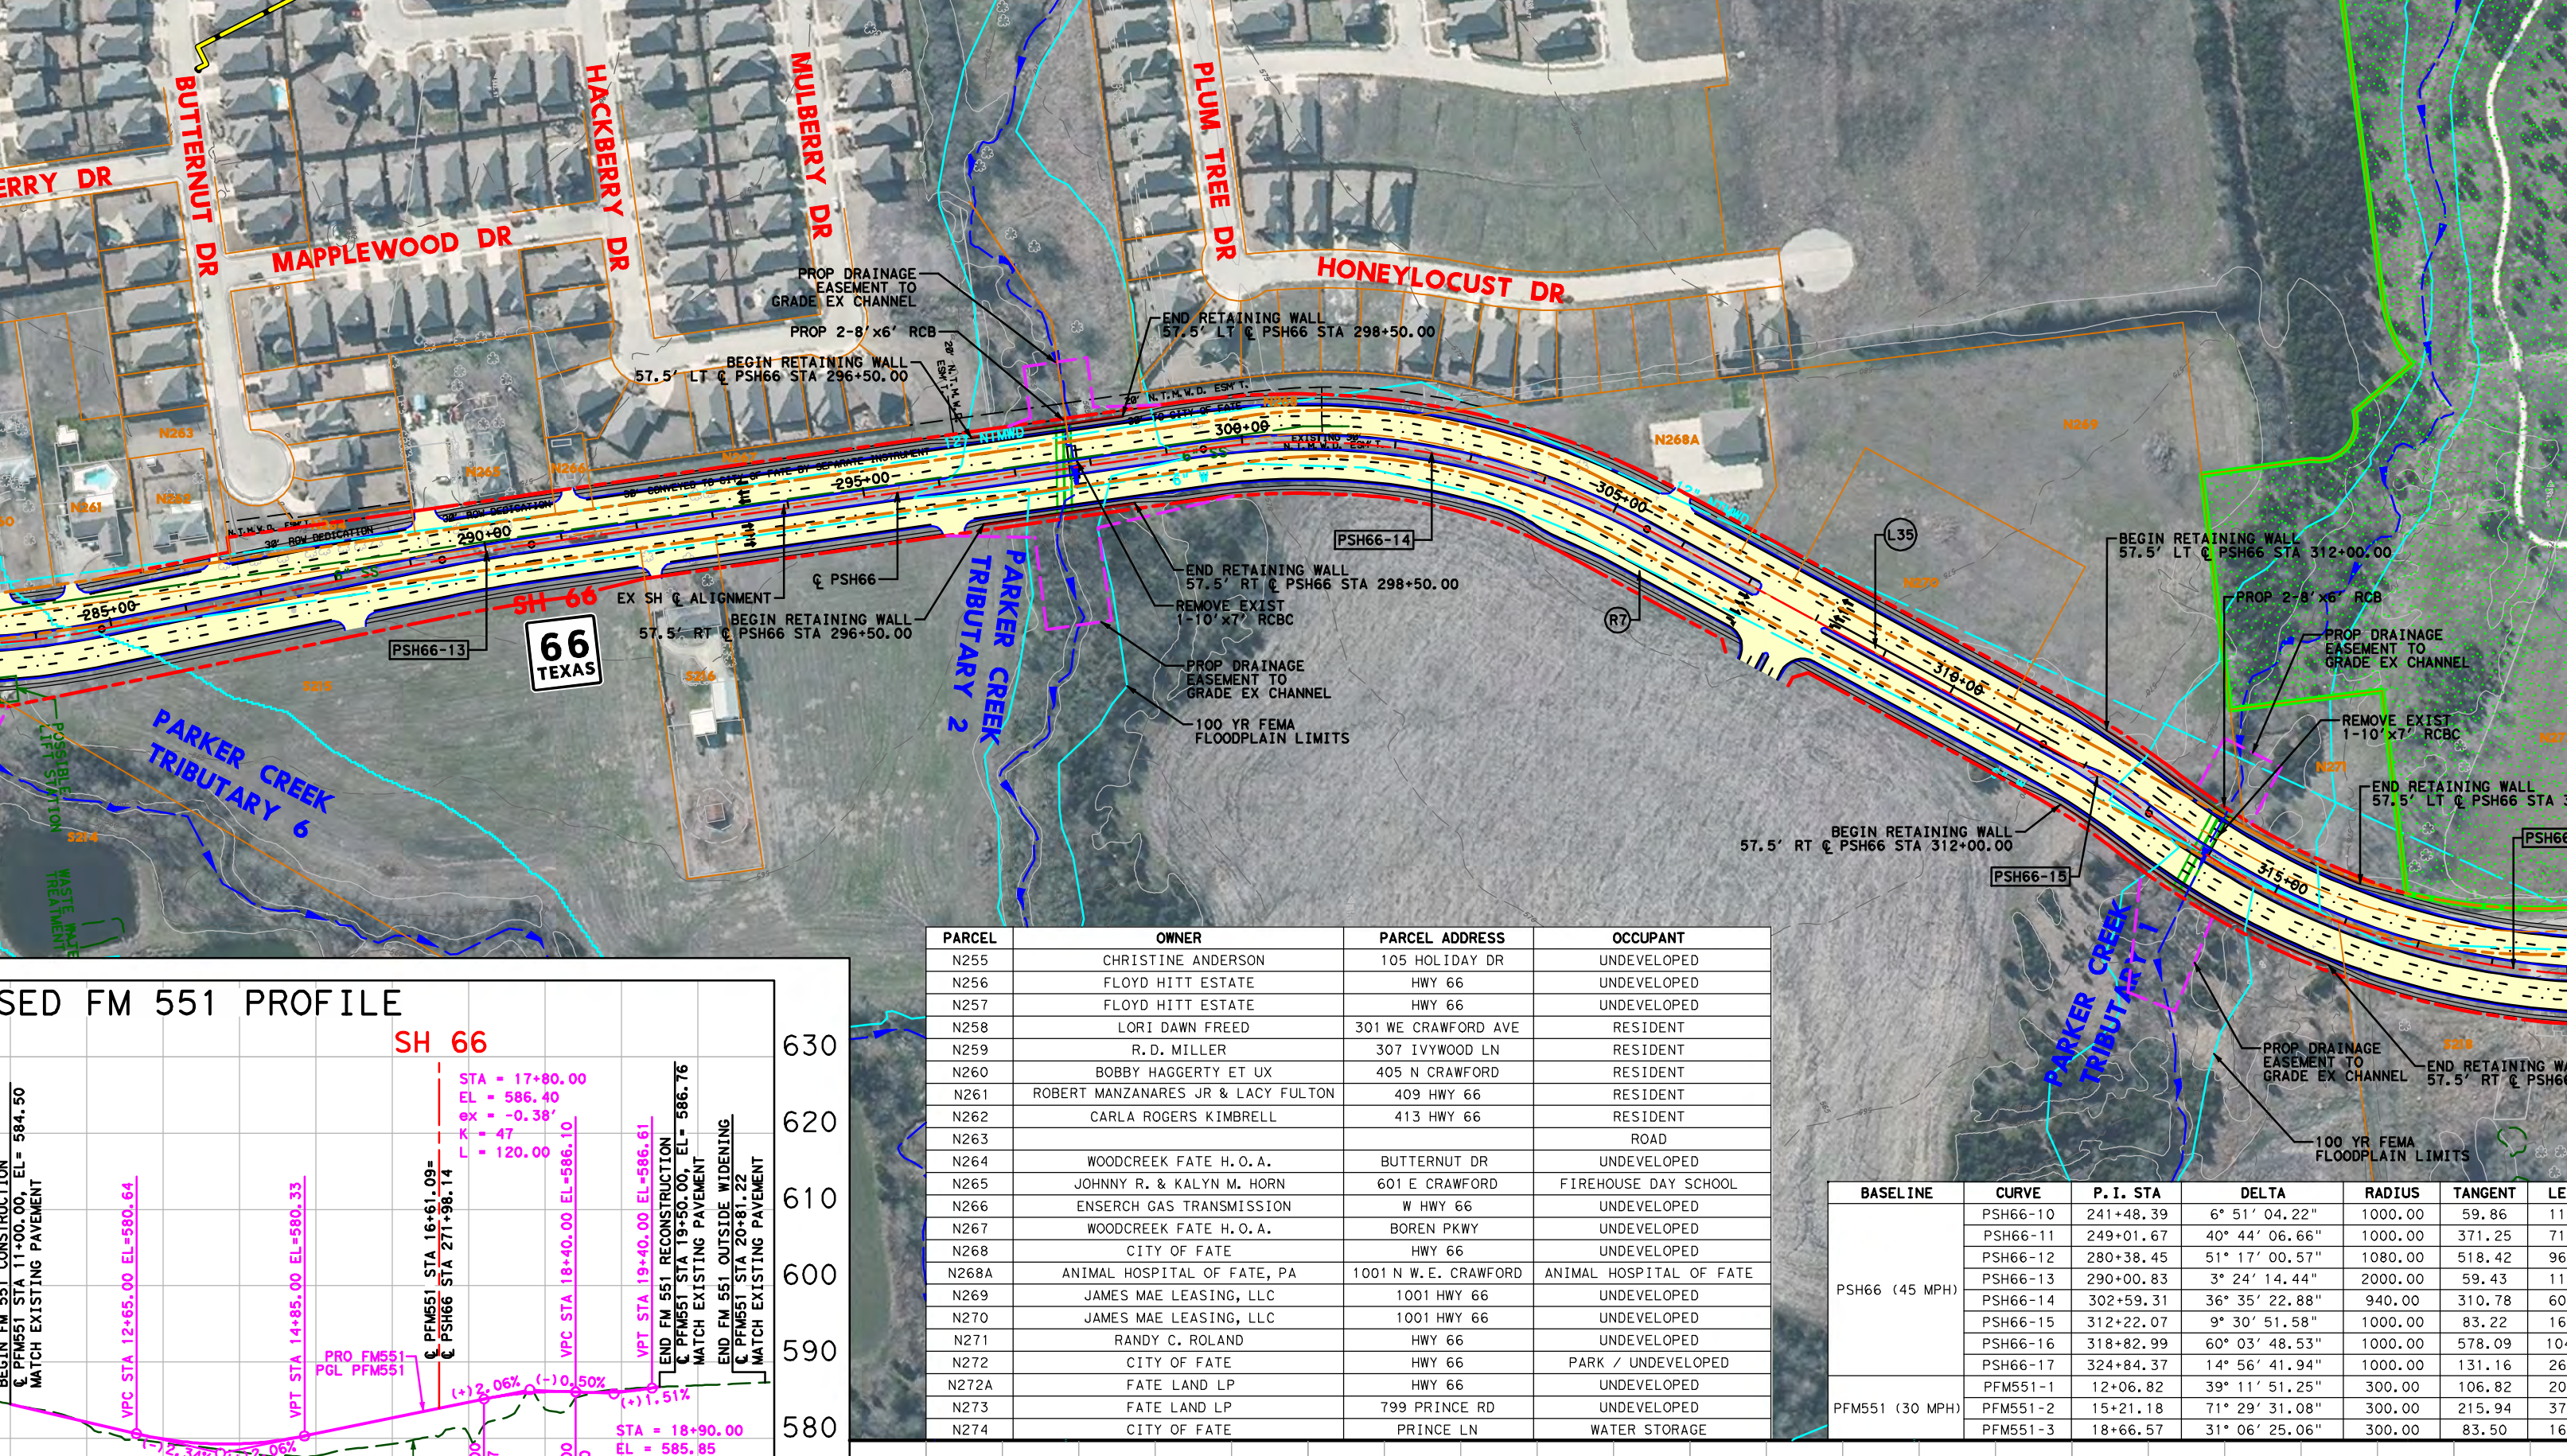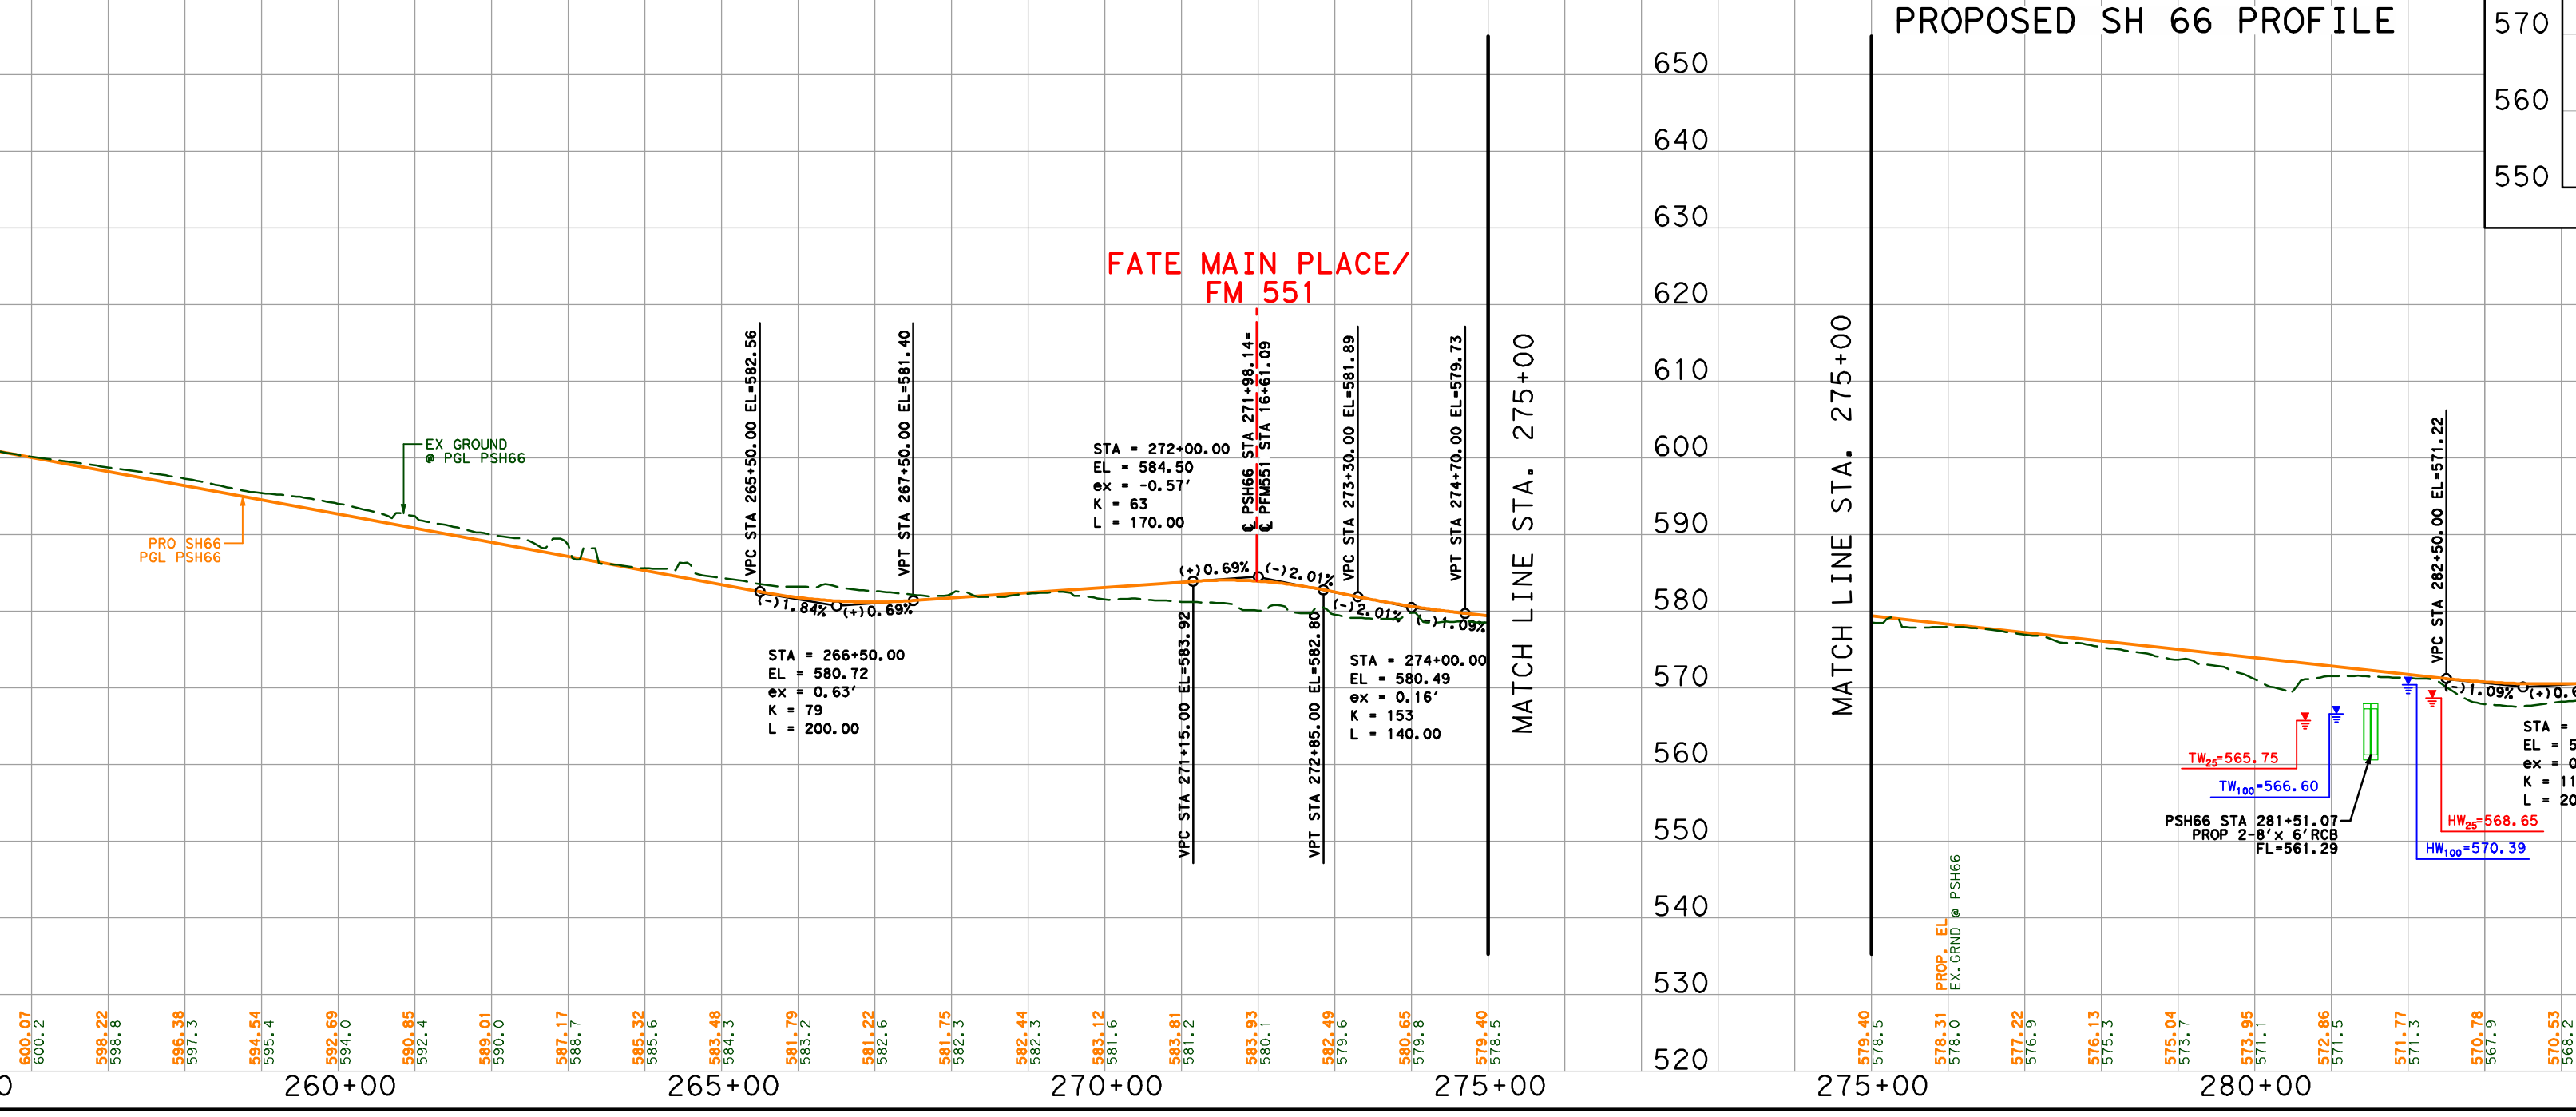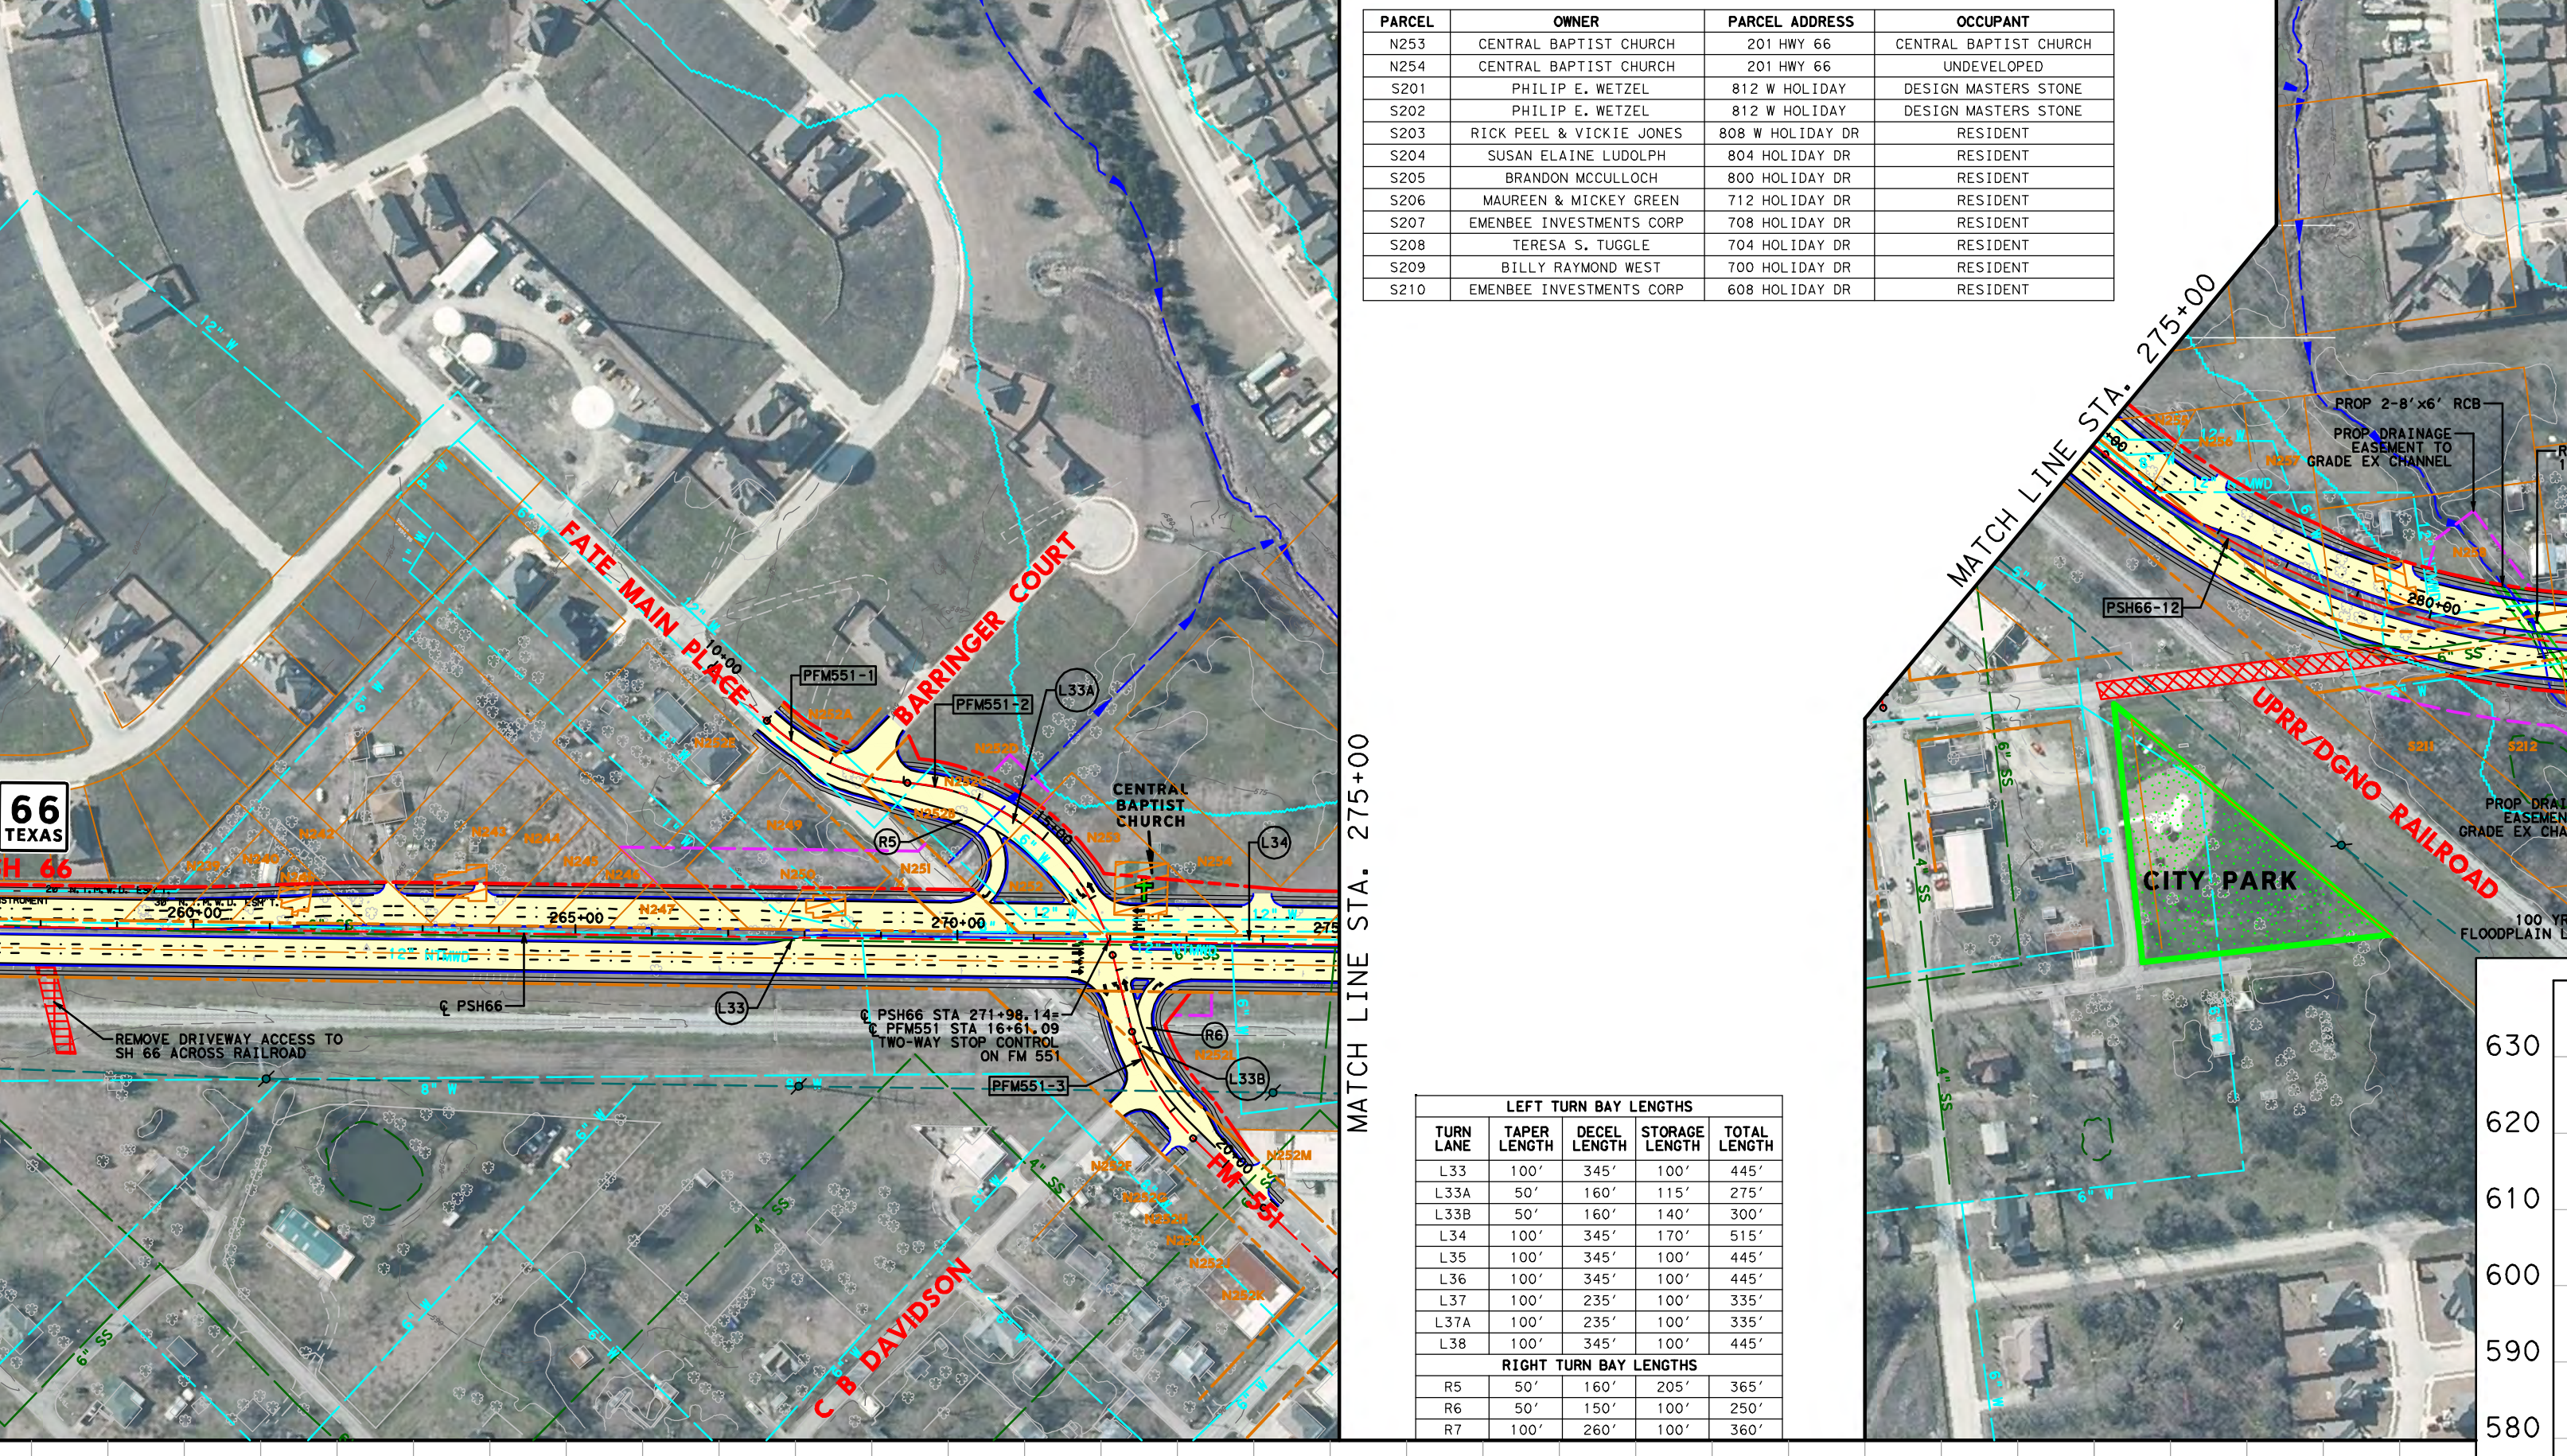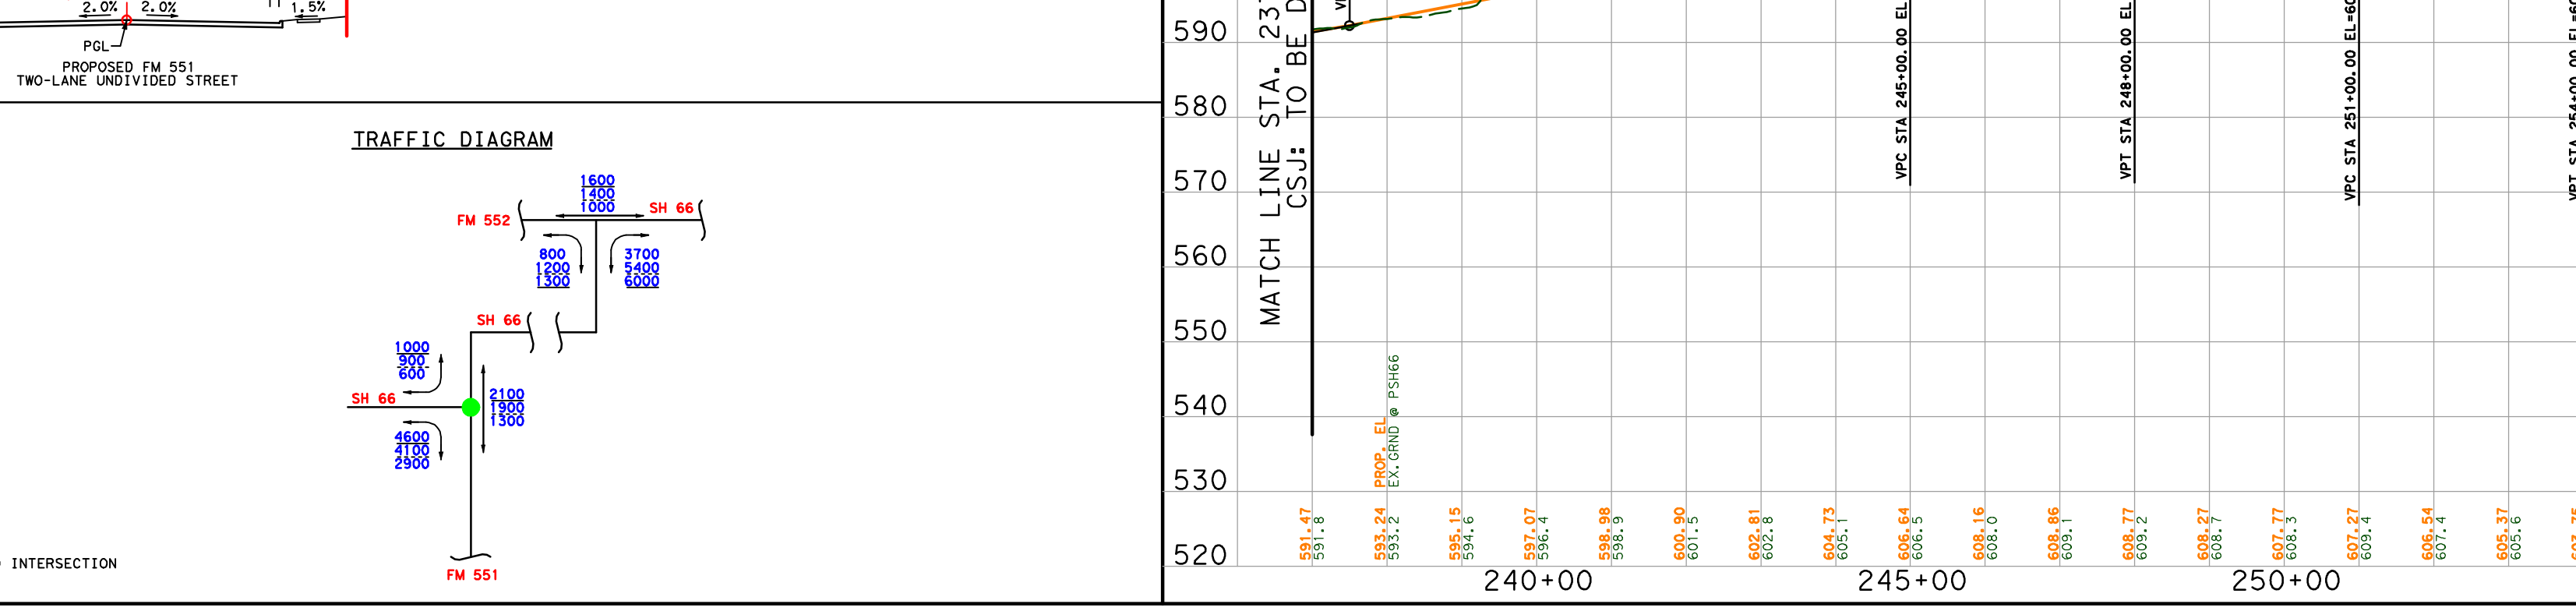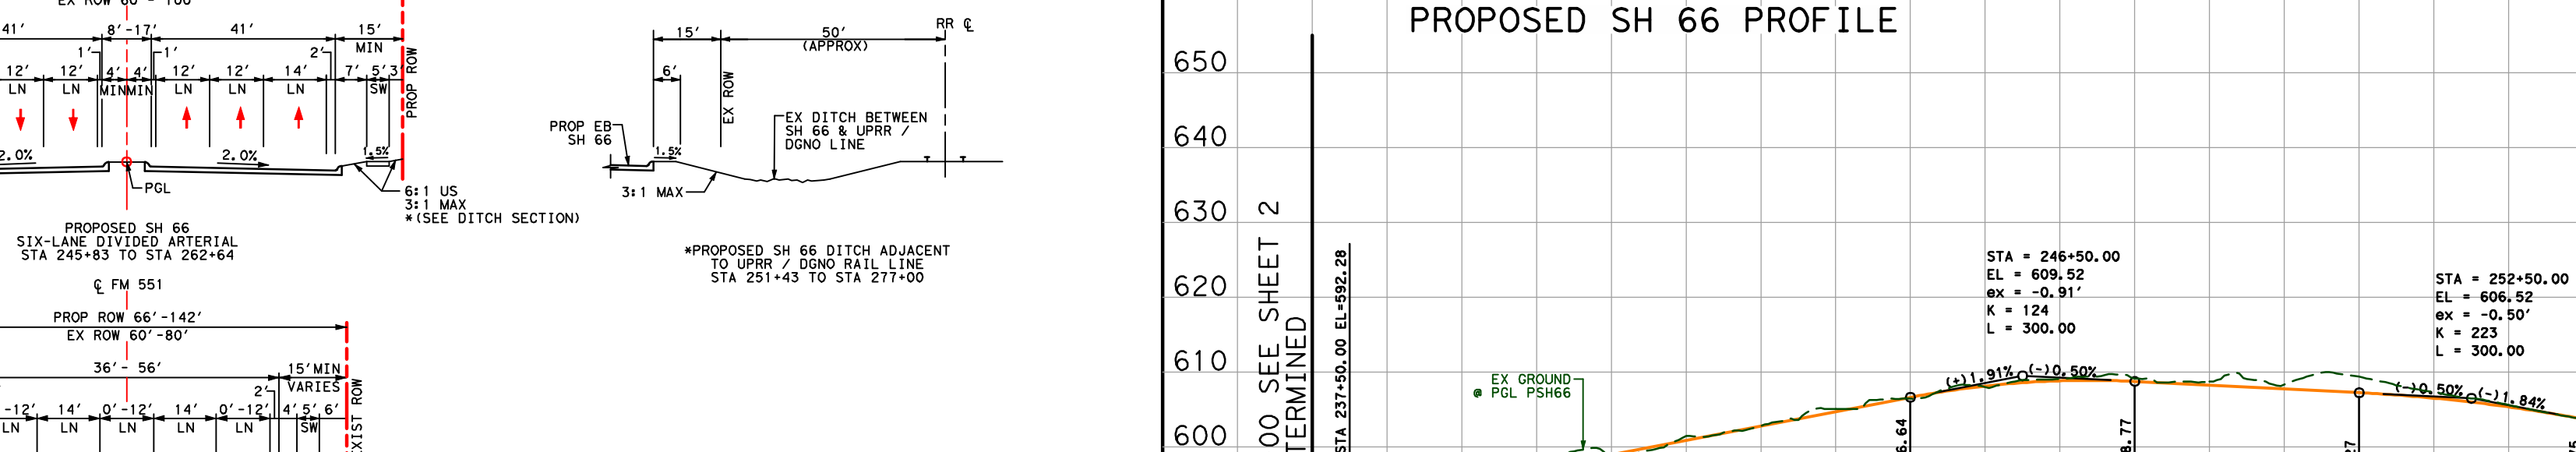

SH 66
From: SH 205
To: FM 1777
Rockwall County
Functional Class: Urban Arterial
Project Length: 10.24 Miles

CSJ's: 0009-04-060, etc.

Design Speed:
SH 66 Six-Lane Divided Arterial - 45 mph
SH 66 Four-Lane Divided Arterial - 40 mph
SH 66 Couplet Arterial - 35 mph
FM 1141 & FM 552 - 40 mph
FM 551 - 30 mph

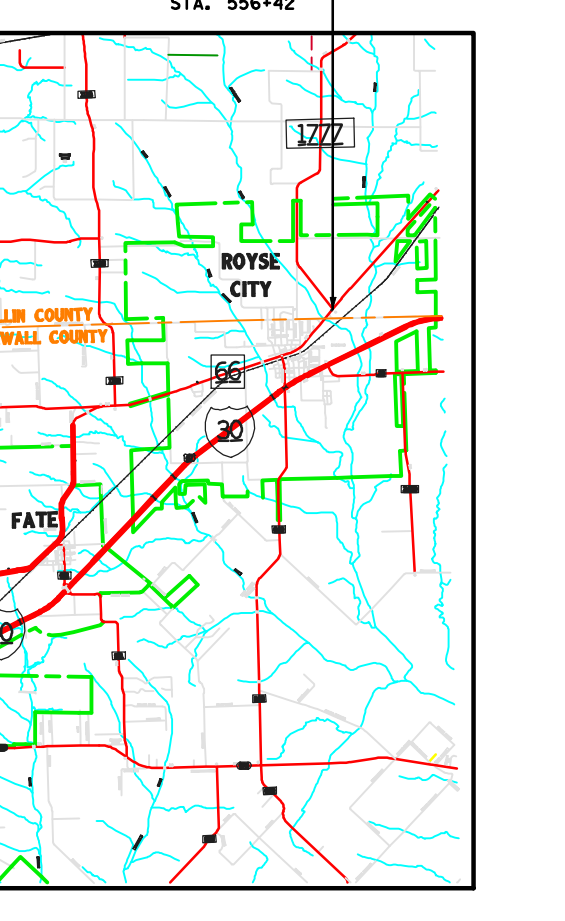

Scale: 1"=200'
Vertical 1"=20'
JANUARY 2013
Roll 3 of 5

Schematic Prepared By:
Registration Number 312
For Review Only
Not for Construction
Prepared by or under the
Direct Supervision of
Mike Romanowski 56306
Chad A. Gordinier 93193
Jeremy W. McGowan 103650
1-28-2013
DATE

