



MINOR DESIGN UPDATES UNDER CONSIDERATION FOR FINAL DESIGN

TxDOT is considering design updates to the plans you see on the schematic roll plots. Design updates will be made after this Public Hearing in consideration of public comments received and included in the FEIS. The information below details a change under consideration for the project's final design.


PUBLIC HEARING SCHEMATIC

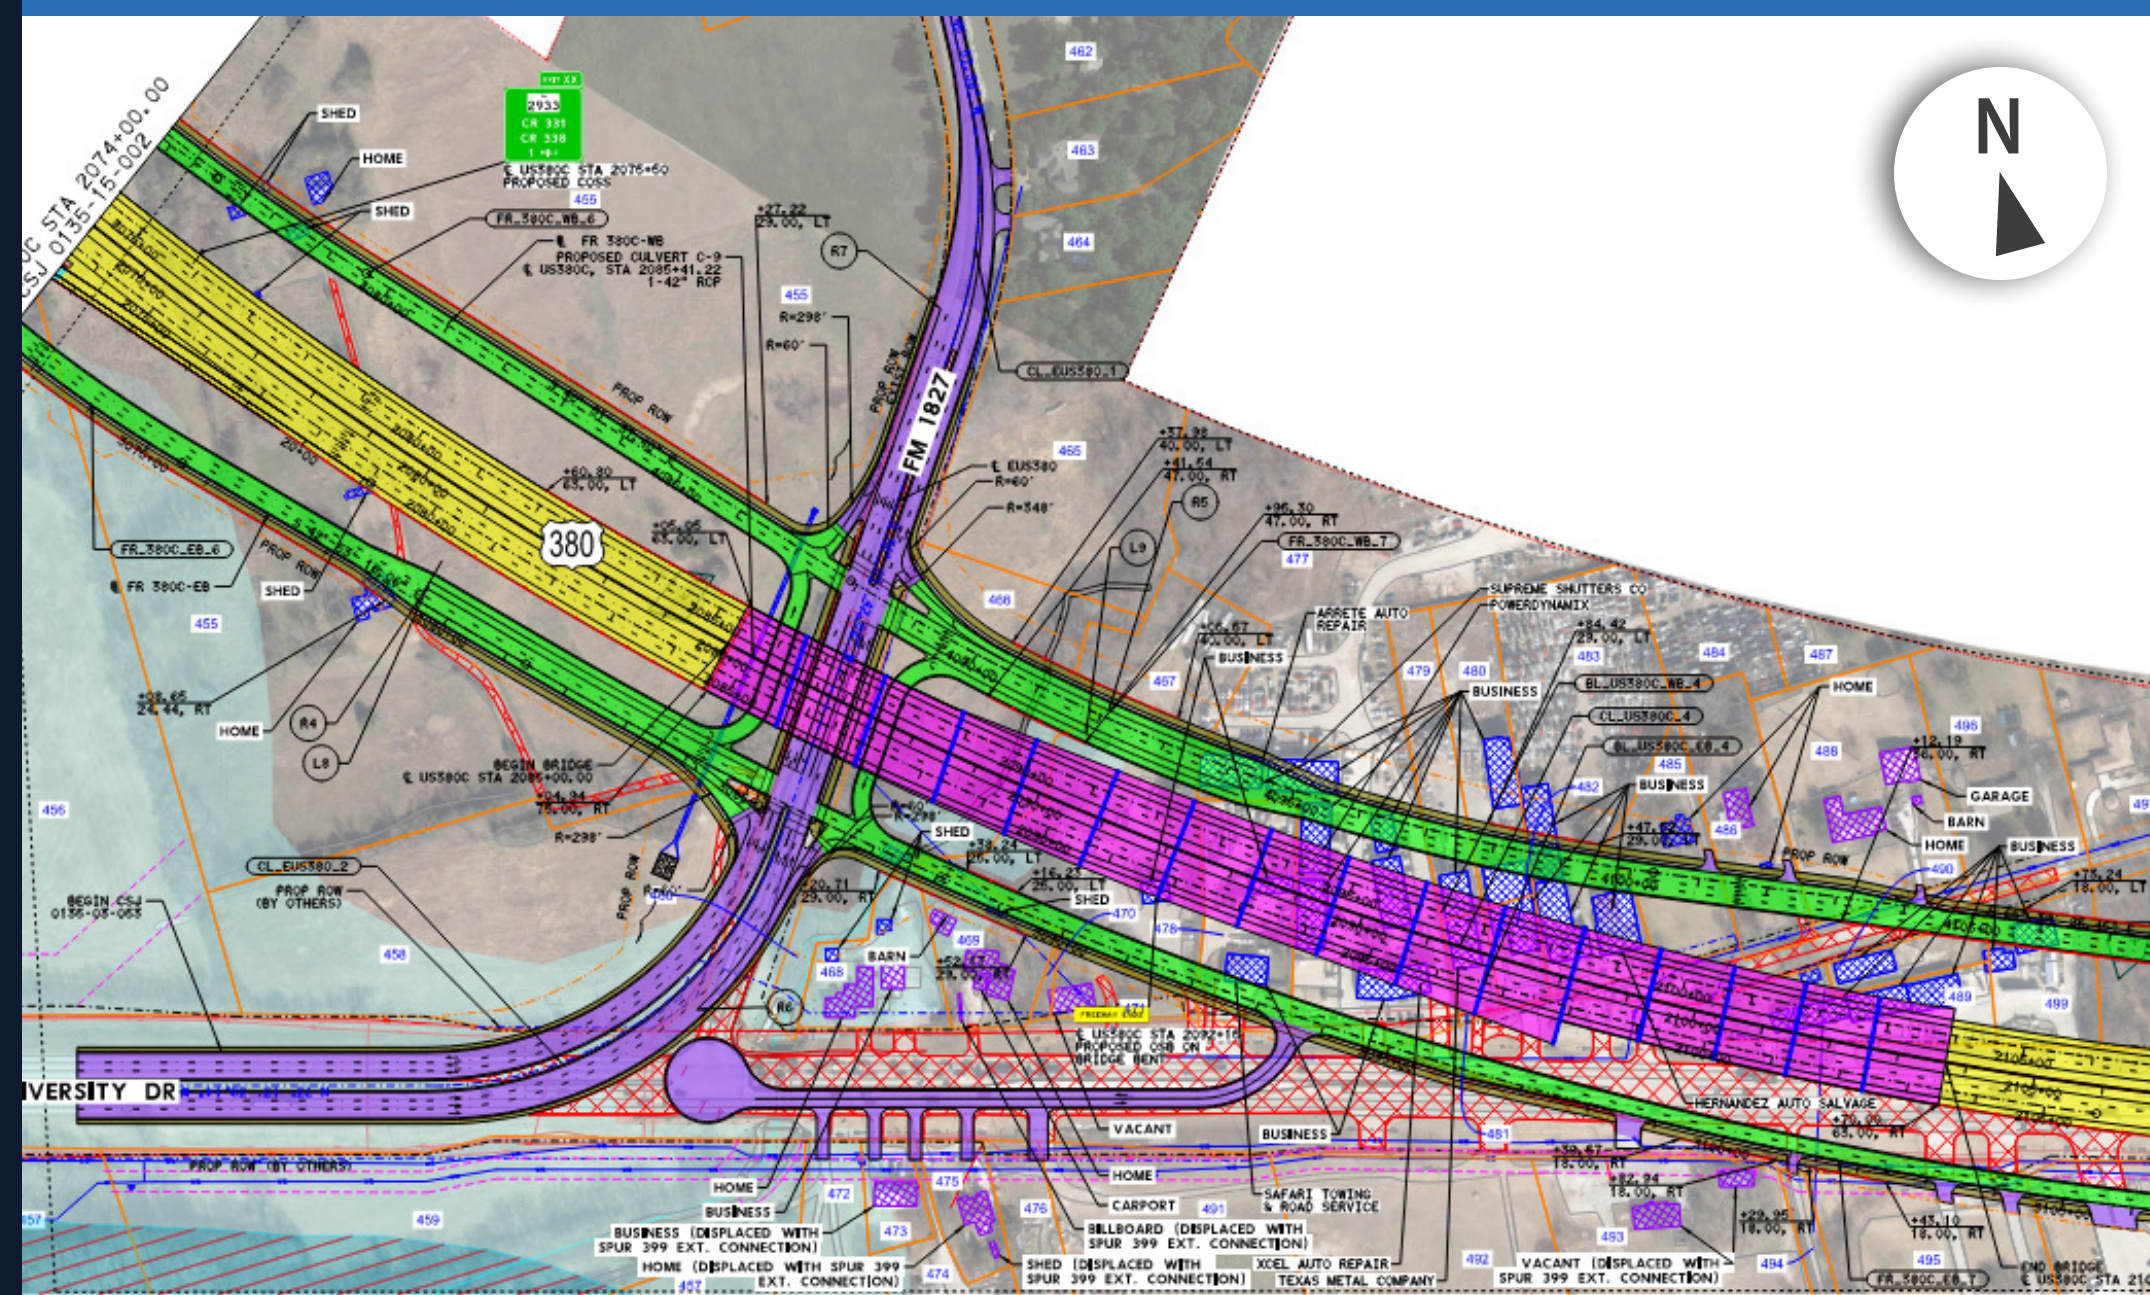

PROPOSED INTERIM DESIGN CHANGE

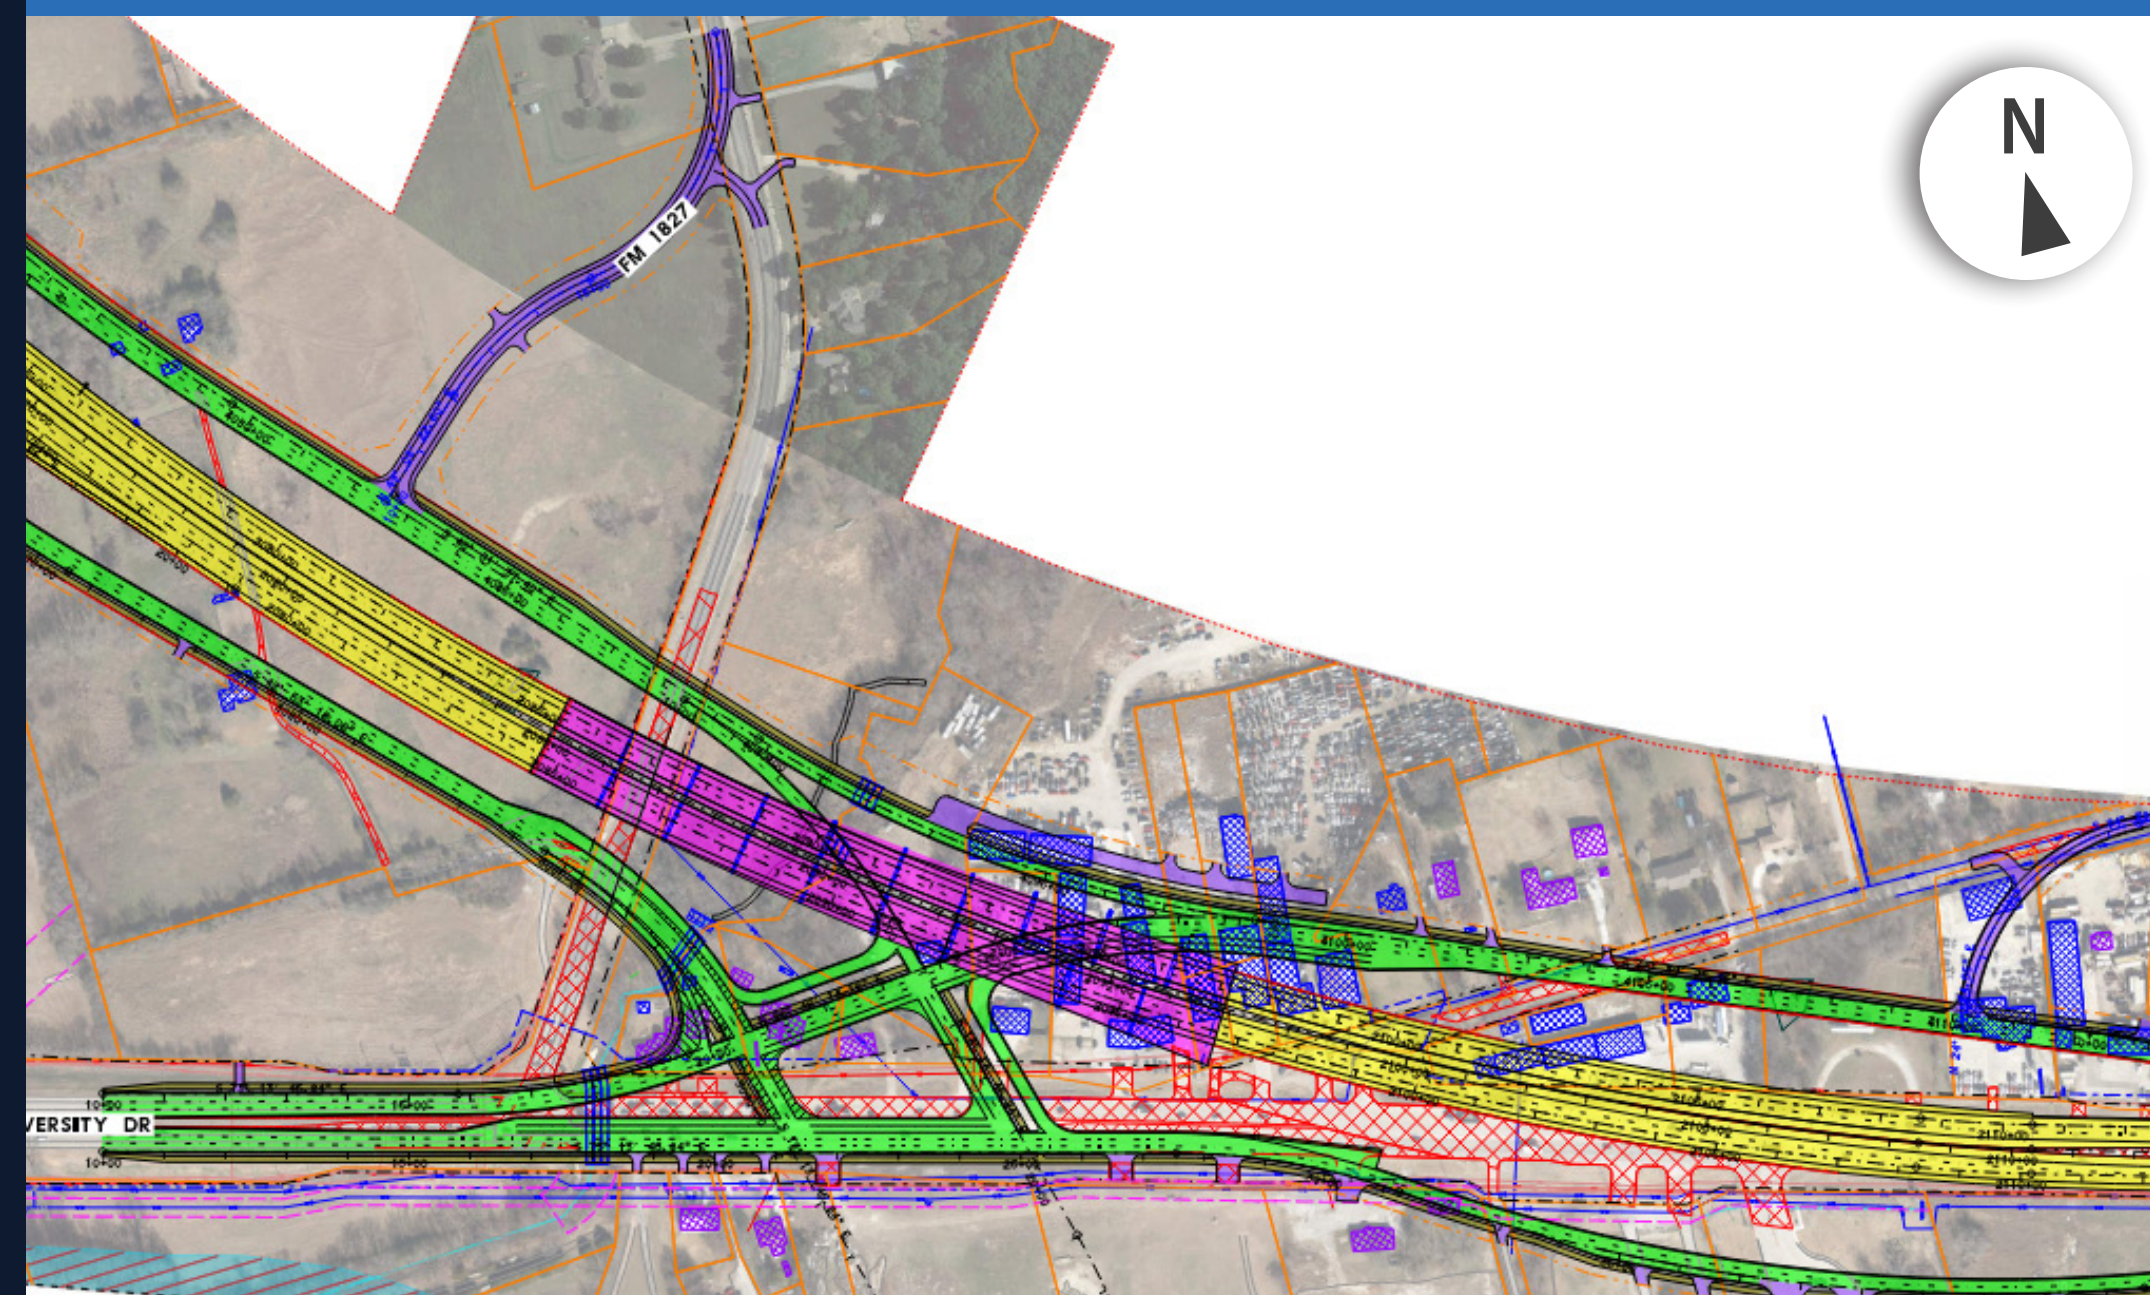

PROPOSED FINAL DESIGN CHANGE

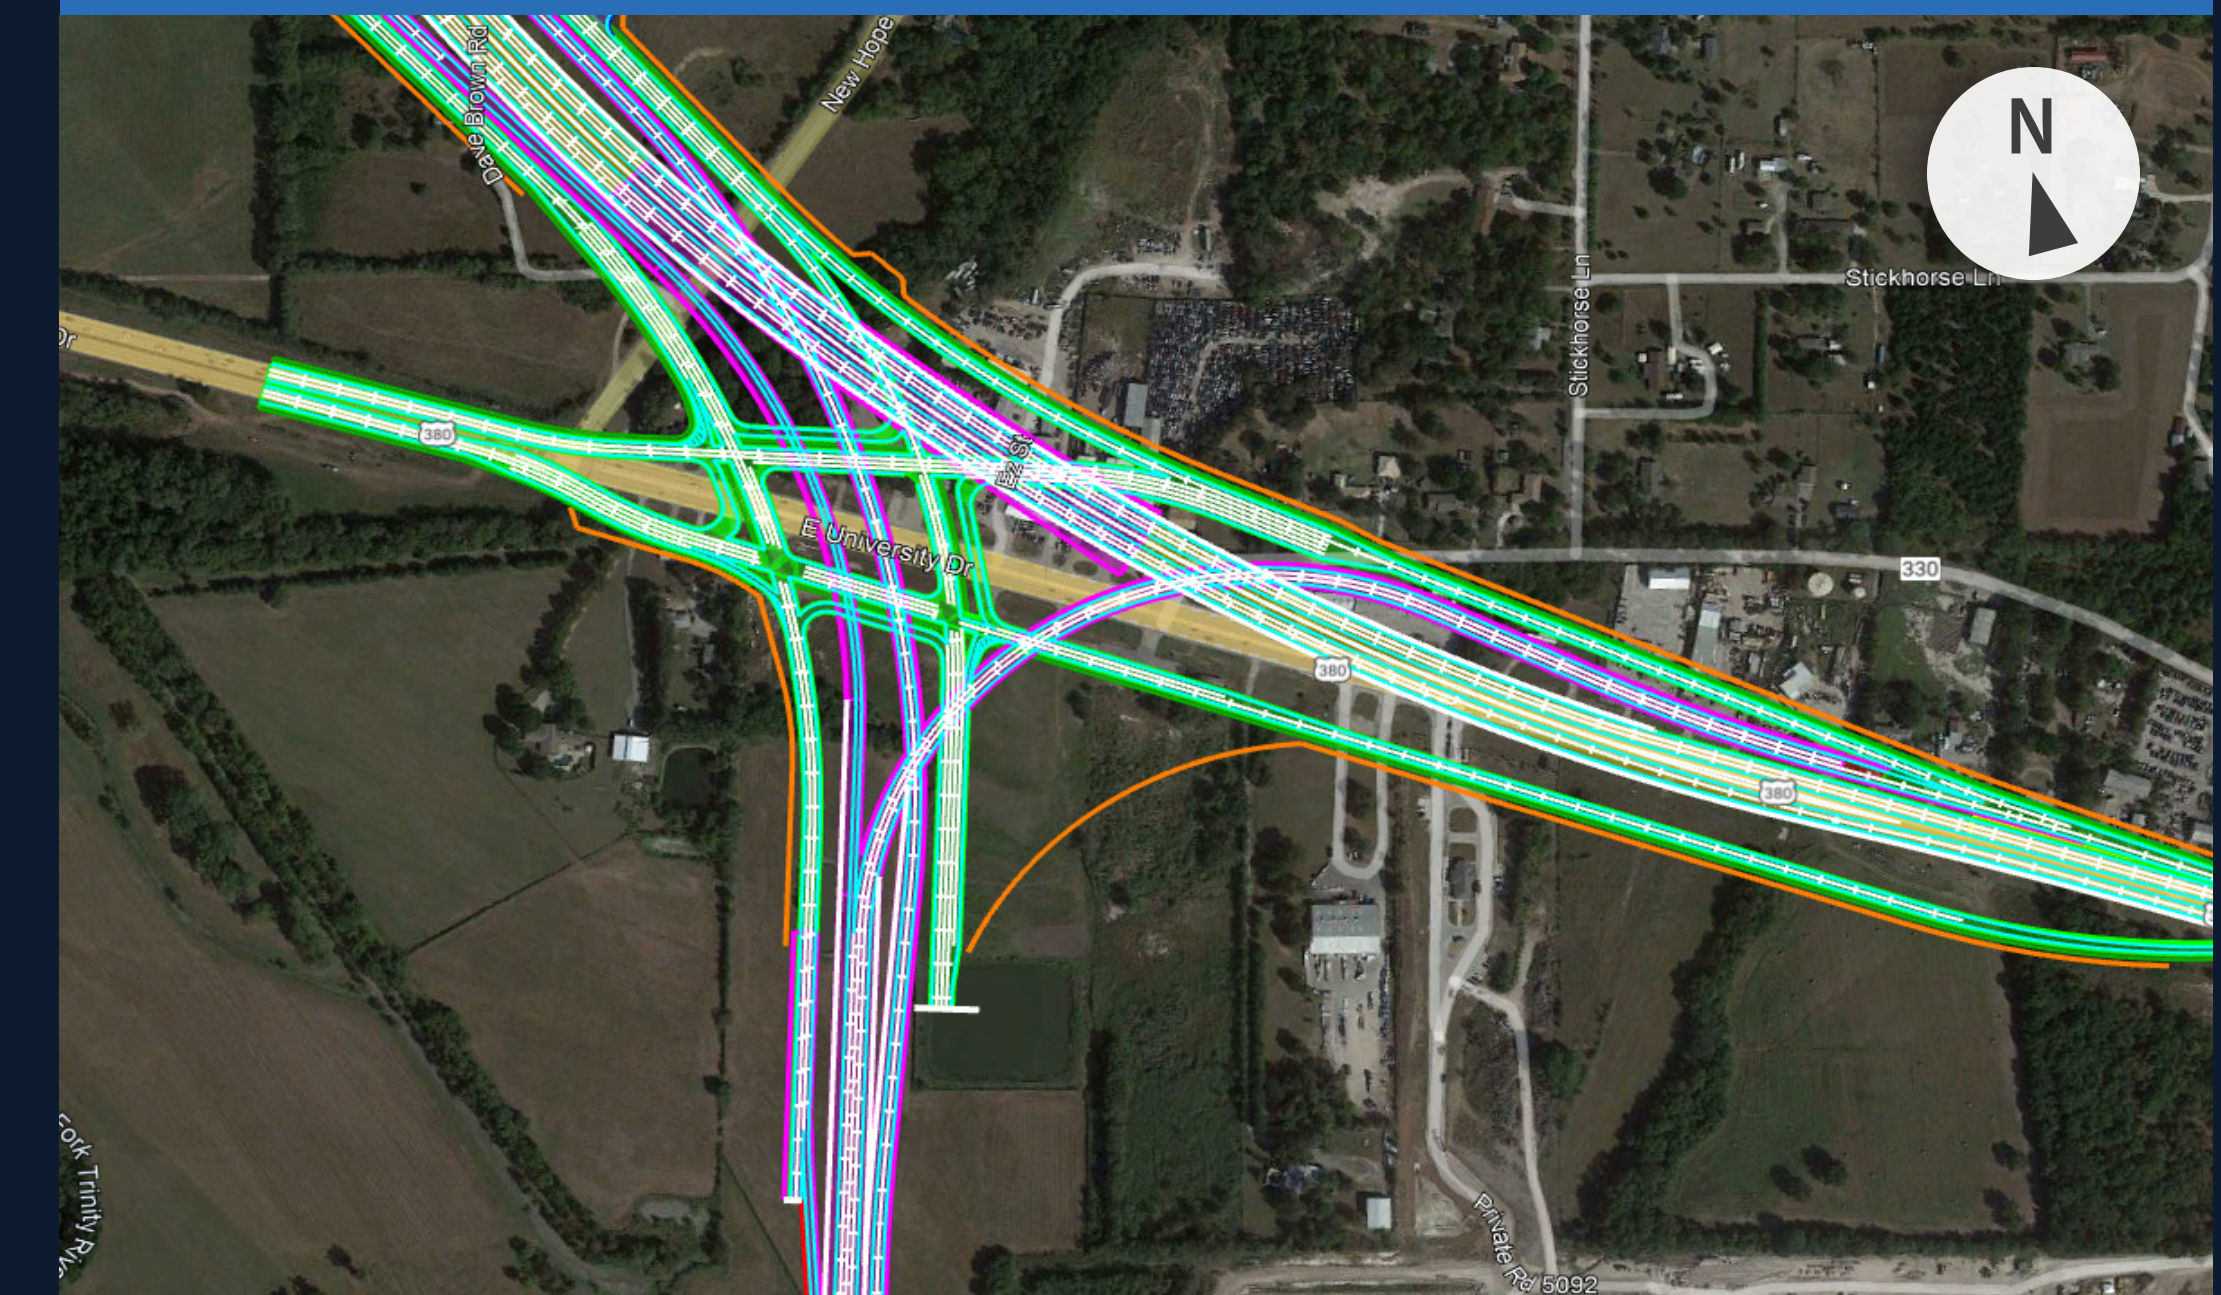

FM 1827 & FUTURE US 380 INTERCHANGE

The proposed design incorporates a box frontage road interchange concept which accommodates the anticipated Spur 399 Extension project. The Spur 399 Extension Preferred Alternative was shown at the November 10, 2022 Public Hearing and can be viewed online at keepitmovingdallas.com/Spur399.