


# Existing Typical Section

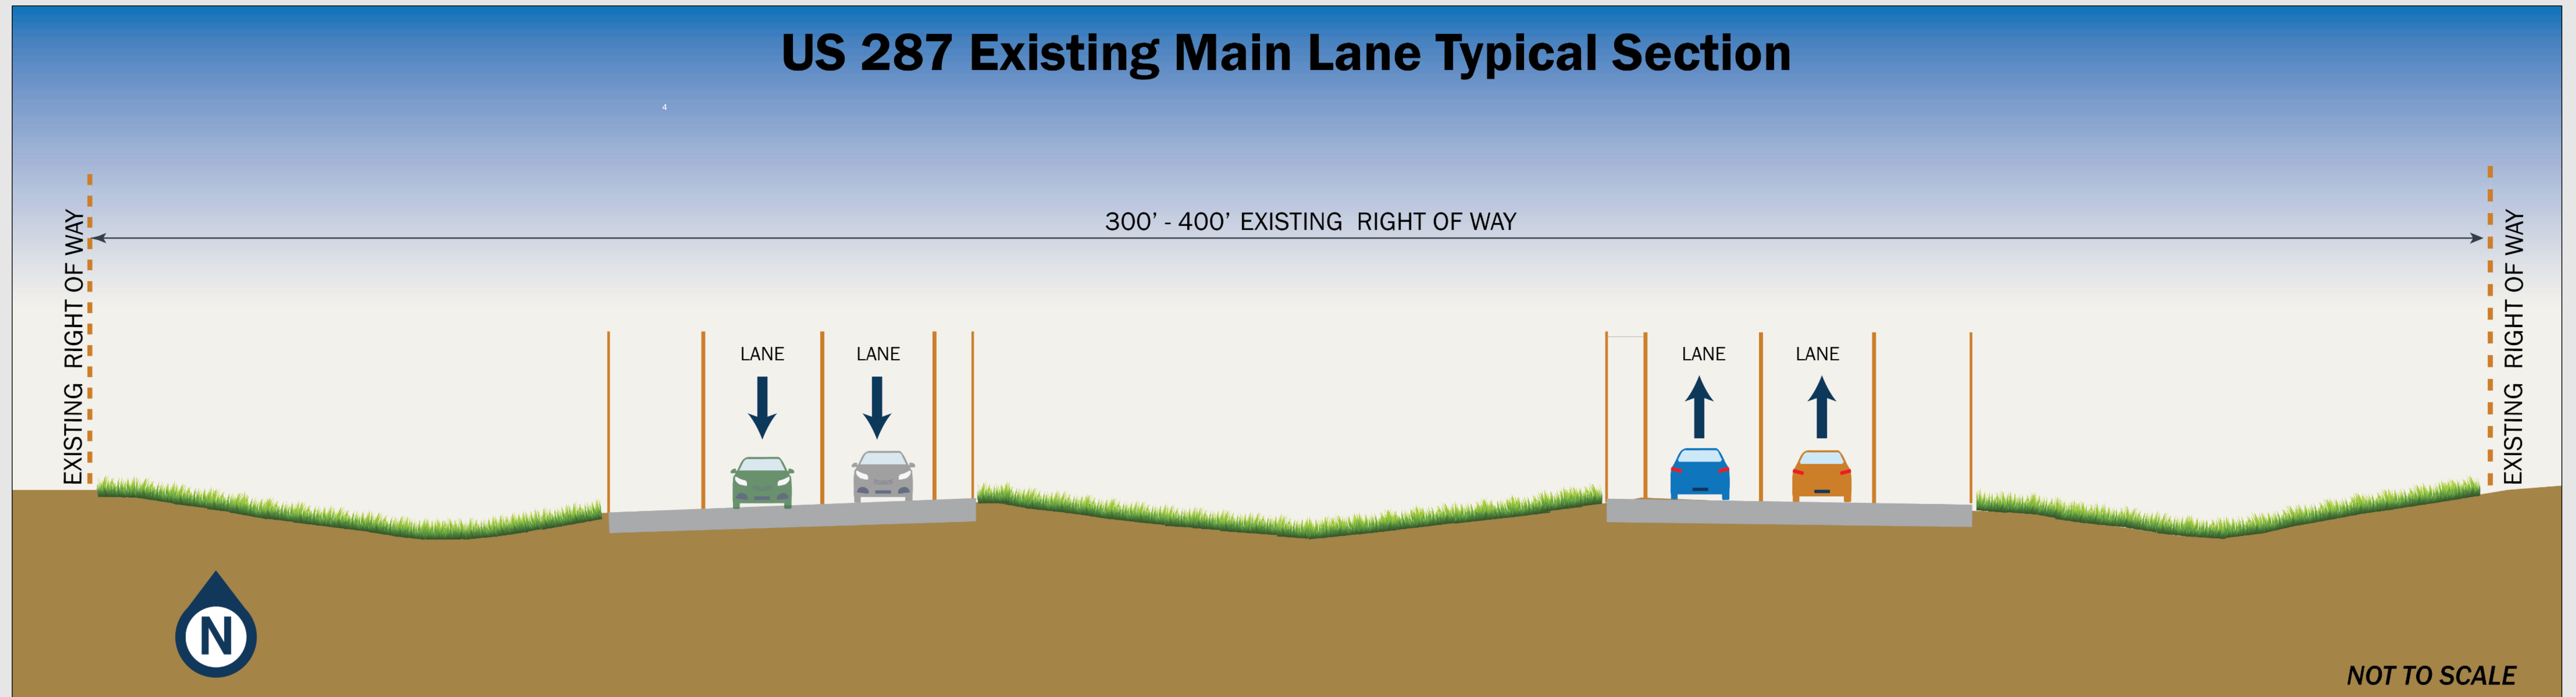

- Consists of two 12-foot-wide travel lanes in each direction with 4-foot inside shoulders and 10-foot outside shoulders
- Existing right of way ranges from 300- to 400-feet-wide
- No existing sidewalk, bicycle or pedestrian facilities