


PROFILE RAMP S-TE

PROFILE RAMP TE-S

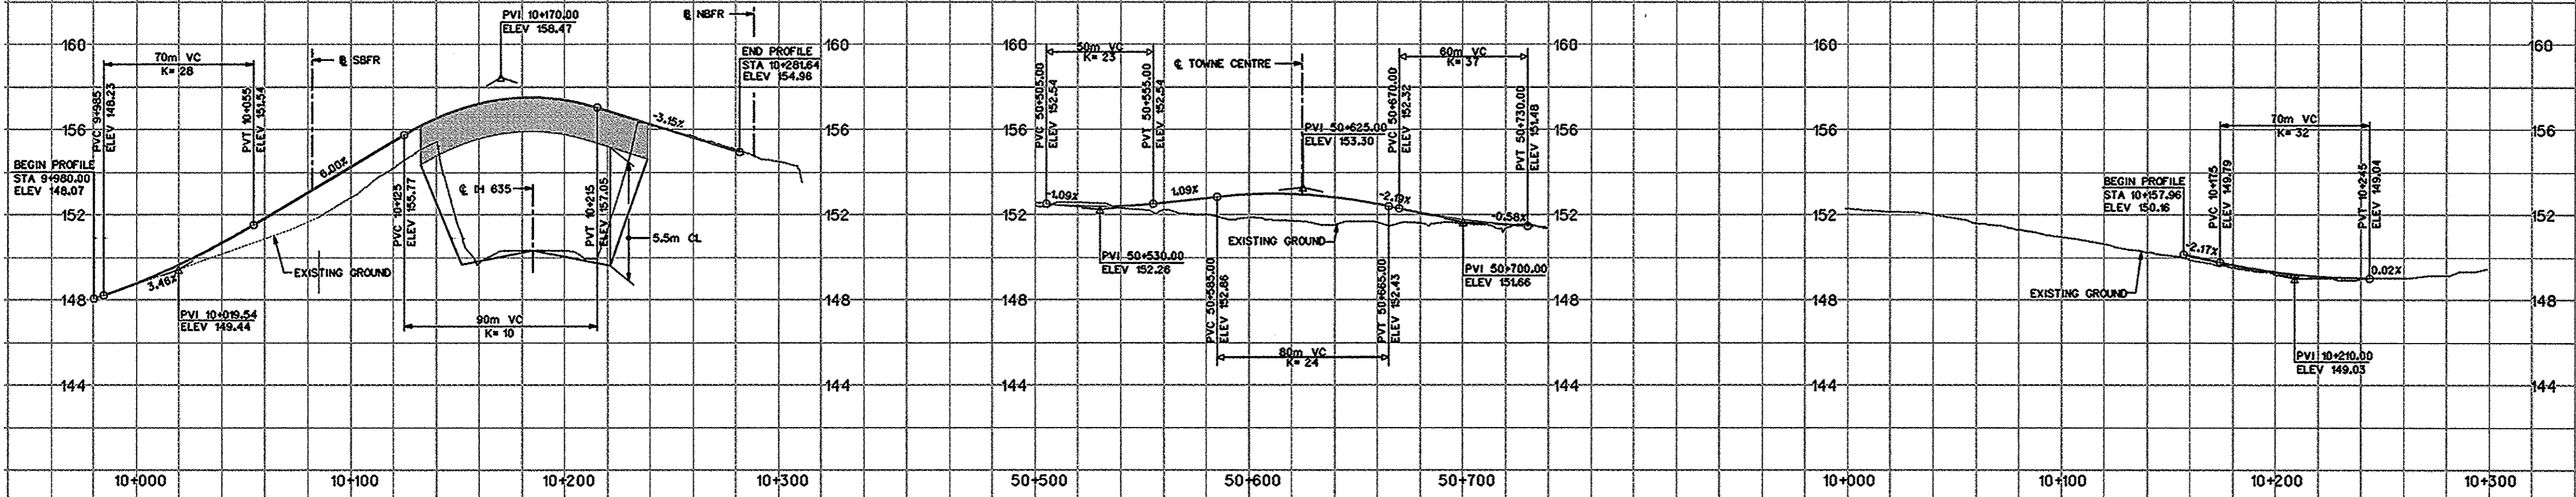

PROFILE TOWNE CENTRE

PROFILE SB FRONTAGE ROAD

PROFILE RAMP N-EB US 80

By: Thomas D. O'Grady, P.E. # 83355
 HNTB CORPORATION
 Date: JULY 2001
 NOT FOR CONSTRUCTION, BIDDING, OR PERMIT PURPOSES

ALL DIMENSIONS IN METERS

© 2001 by Texas Department of Transportation
 (512) 416-2055; all rights reserved



MESQUITE SECTION - DESIGN SCHEMATIC
 VARIOUS PROFILES

SOUTH OF I.H. 30 TO U.S. 80



DESIGN SPEED	DISTRICT ENGINEER	SCALE	DATE
110 KPH	JAY NELSON, P.E.	AS NOTED	JULY 2001
STATE DIST. NO.	COUNTY	CONT.	SECT. JOB SHEET
18	DALLAS	2374	02 098 4 OF 8

1172 st:\10\mesquite\sect\cadd\outsheets\lbrp\k12.dgn 12-JUL-2001