

Proposed Typical Section

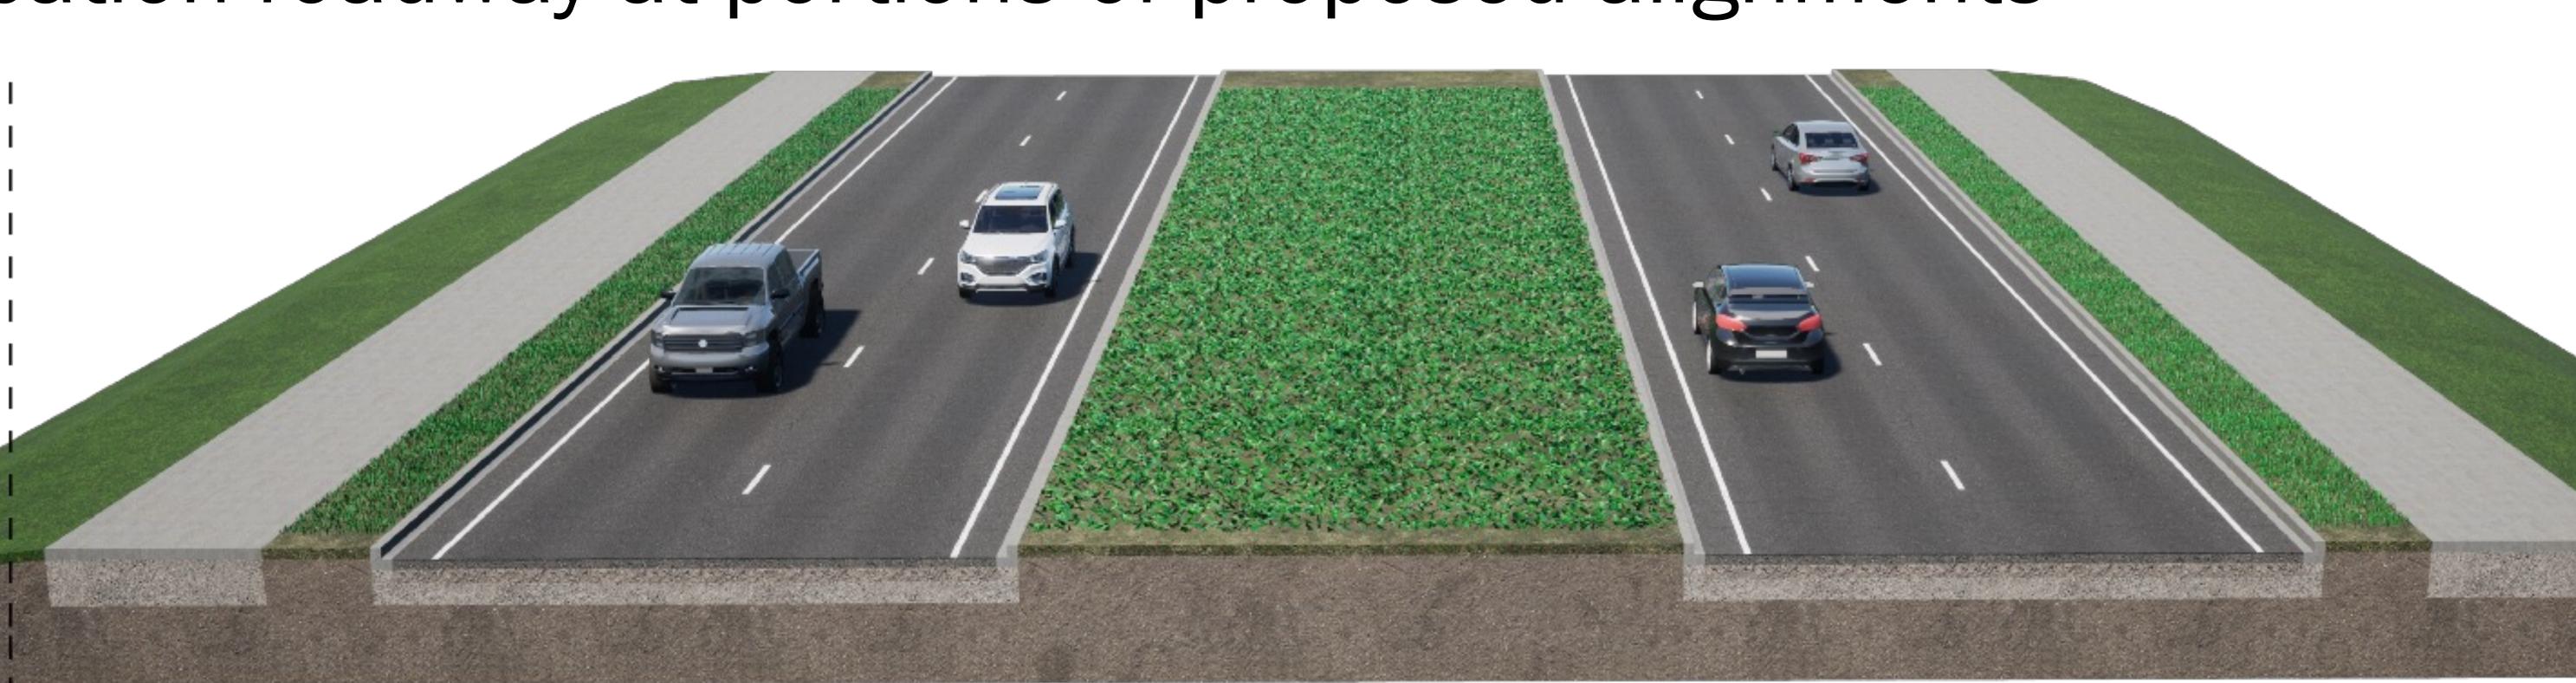

Shared Use Path

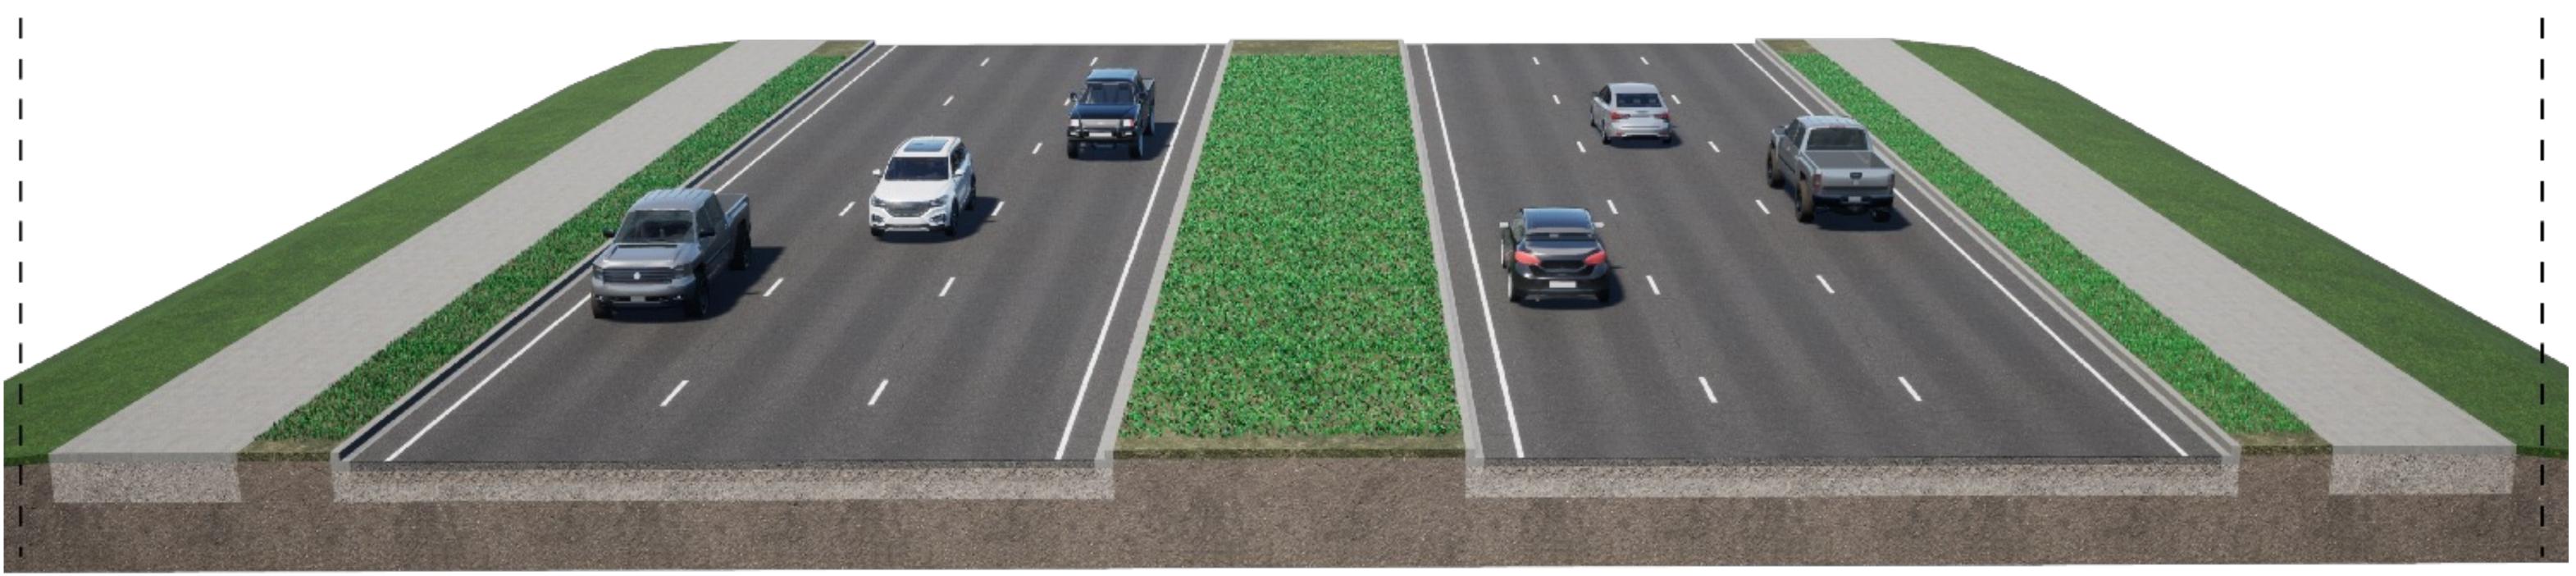

Shared Use Path

FM 455 Public Meeting – Project ID: A00188517

- Construct an urban interim four-lane (ultimate six-lane) roadway - Lane widths vary from 11-foot to 12-foot-wide lanes depending on ROW restrictions - Proposed 10-foot shared use paths and a variable-width raised median - Turn lanes, where applicable, at side streets and intersections New location roadway at portions of proposed alignments

INTERIM 4 LANE SECTION PROPOSED ROW – VARIES 120' TO 150'

ULTIMATE 6 LANE SECTION

Shared Use Path

Shared Use Path



