


Proposed Typical Section

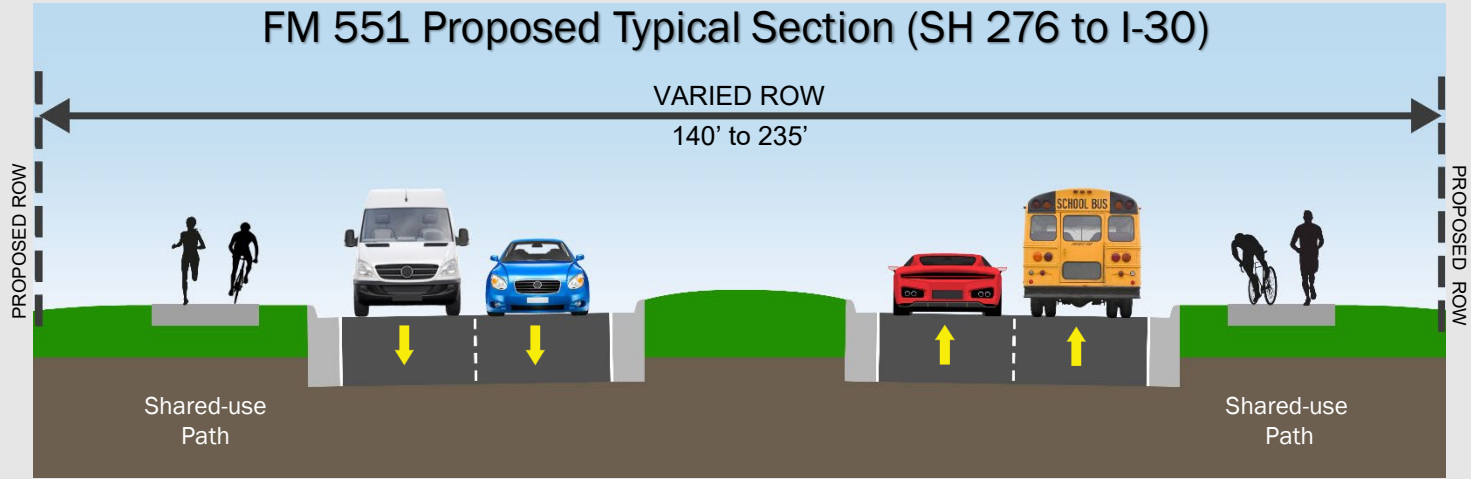

- Four 12-foot-wide travel lanes (2 lanes in each direction)
- Two-foot-wide curbed inside and outside shoulders (in each direction)
- Two 10-foot-wide shared-use path (1 in each direction)
- 18-foot grassy median
- 140 to 235-foot proposed right of way