


Existing Typical Section

From IH 30 to FM 2642

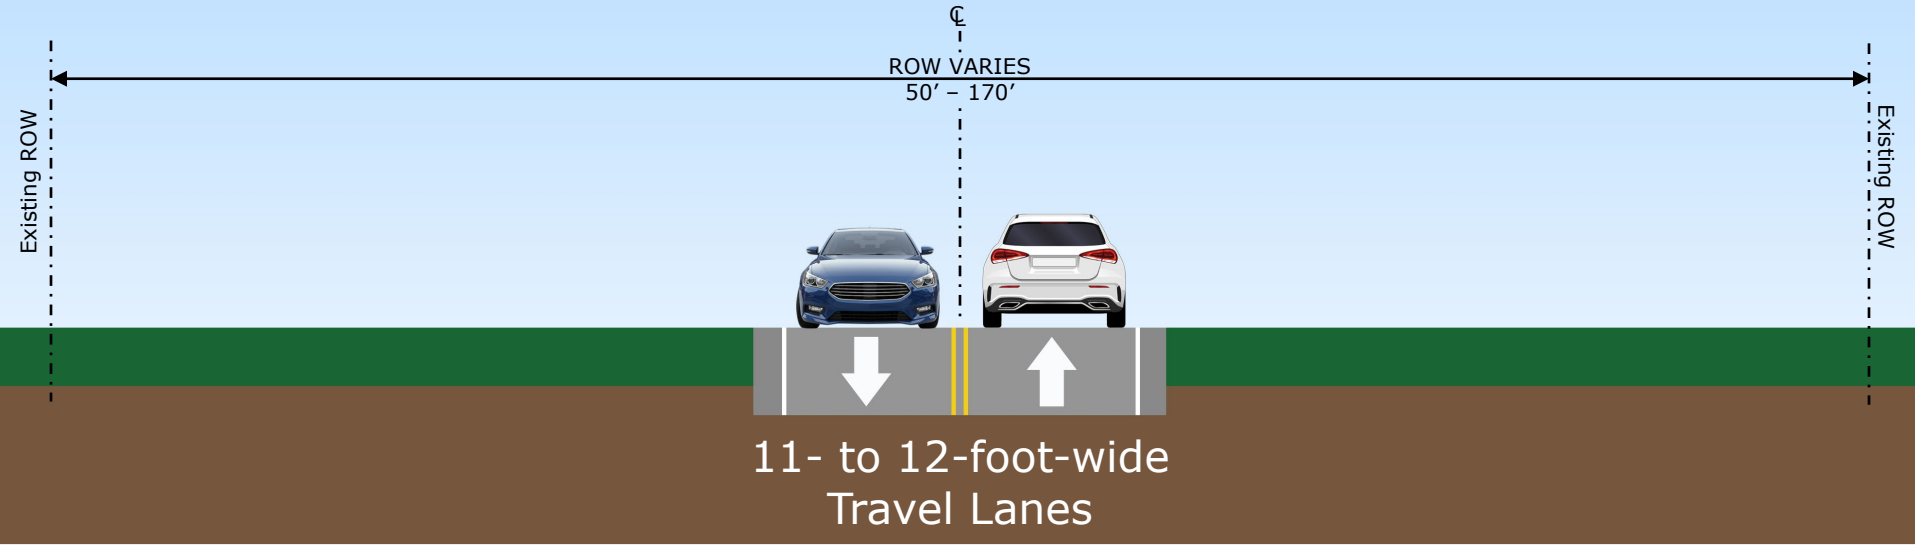

The existing FM 35 roadway is comprised of two 11- to 12-foot-wide lanes, one lane in each direction, with outside shoulders from 2 feet to 10 feet wide.