


Proposed Interim 4-Lane Typical Section

From IH 30 to FM 2453

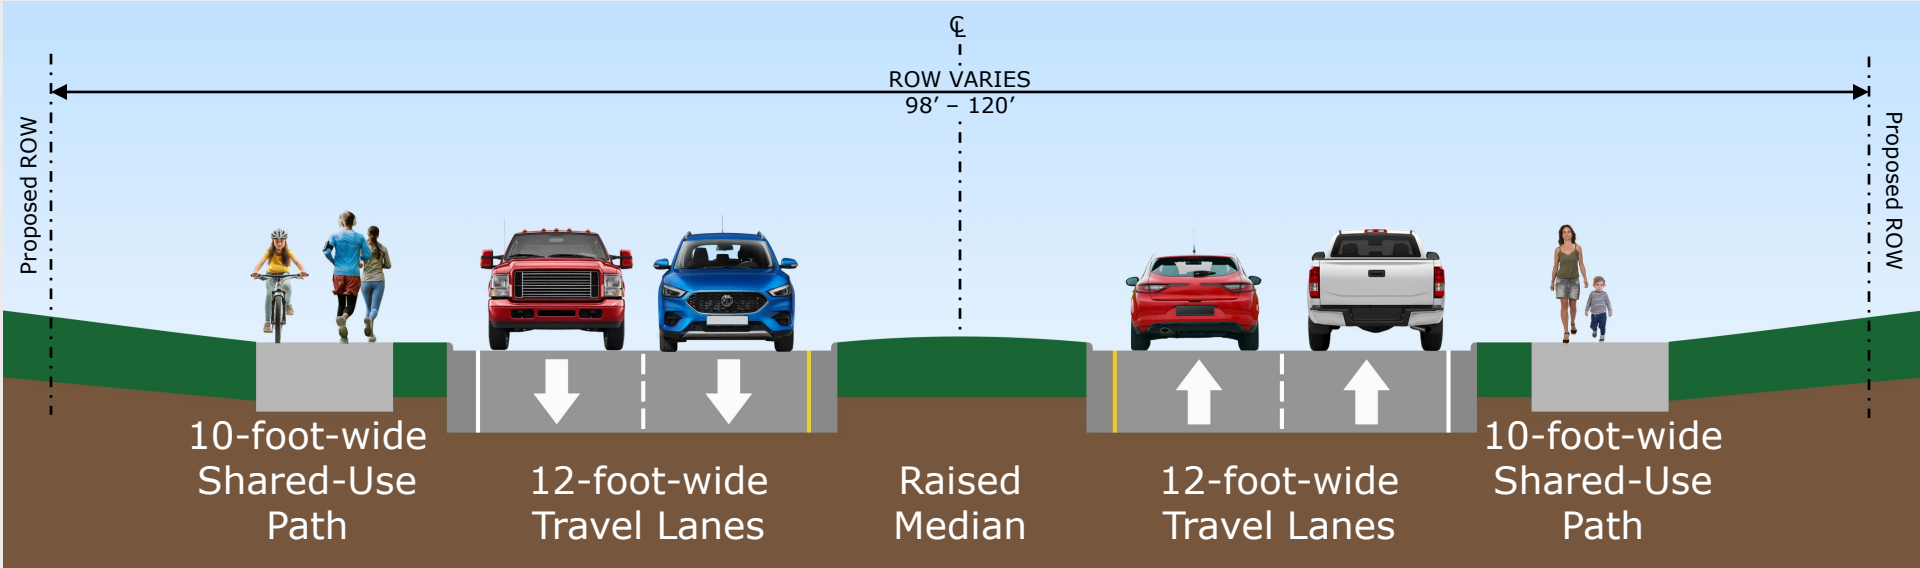

The interim roadway would consist of four 12-foot-wide lanes, two in each direction, with a raised median and curbed two-foot shoulders. A 10-foot-wide shared-use path would be constructed along both sides of the roadway.