


Proposed Ultimate 6-Lane Typical Section

From IH 30 to FM 2453

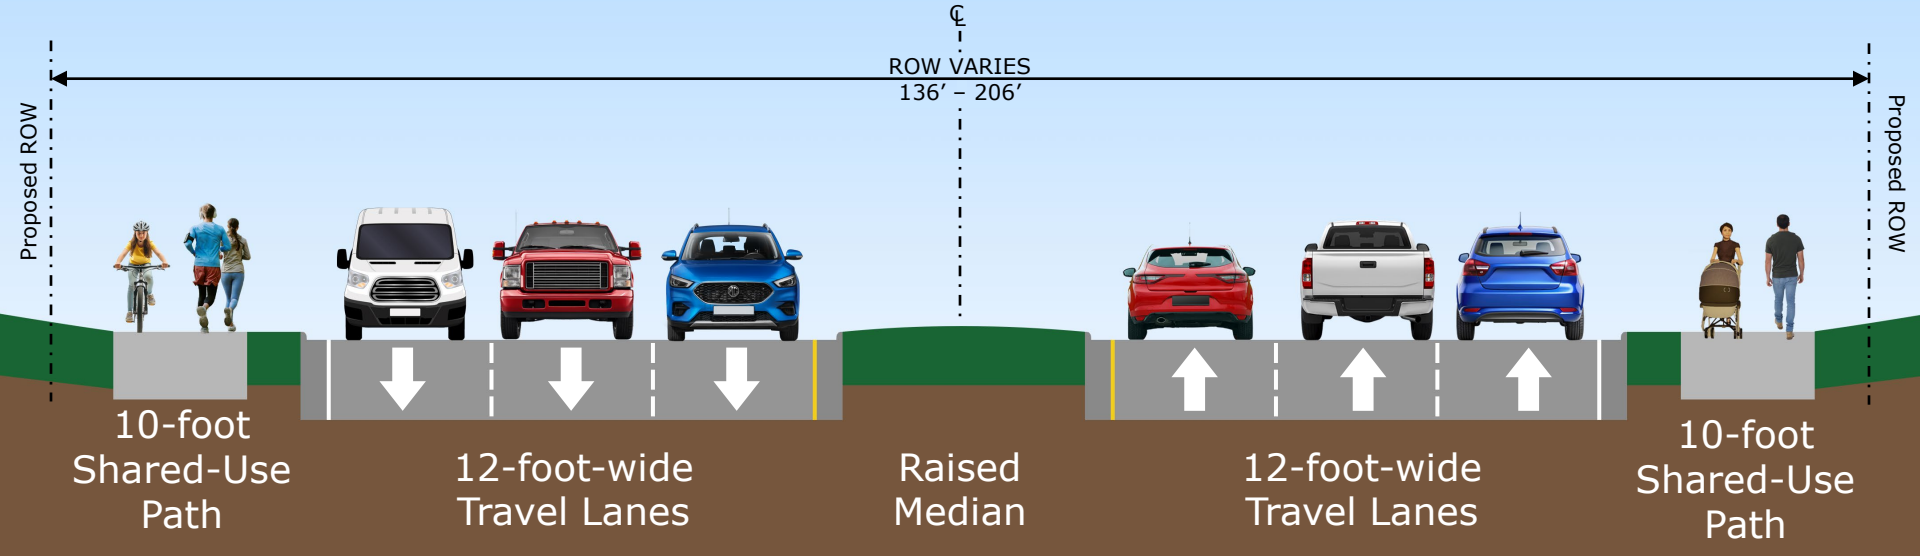

From IH 30 to FM 2453, the FM 35 roadway would consist of 12-foot-wide lanes, three in each direction, with a raised median and curbed two-foot shoulders. A 10-foot-wide shared-use path would be constructed along both sides of the roadway.