



APPENDIX C: EXHIBITS

BEGIN PROJECT
STA. 2177+00

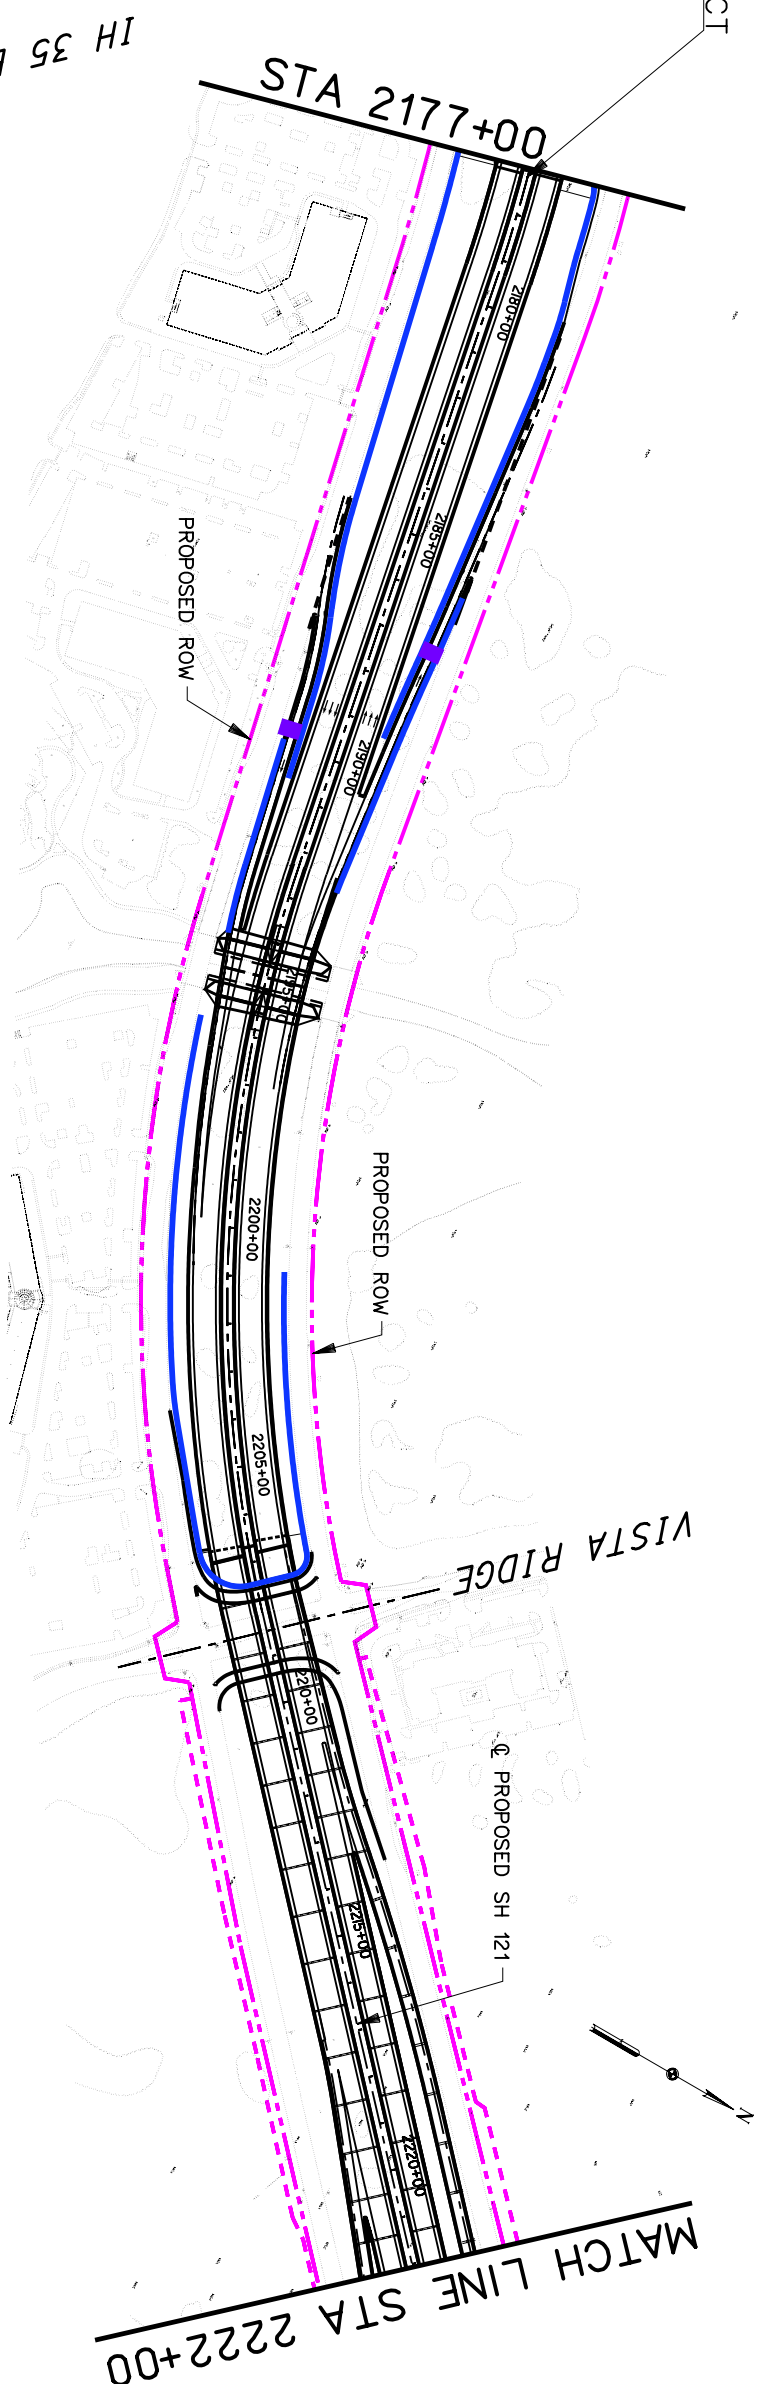

IH 35 E *

MATCH LINE STA 2222+00

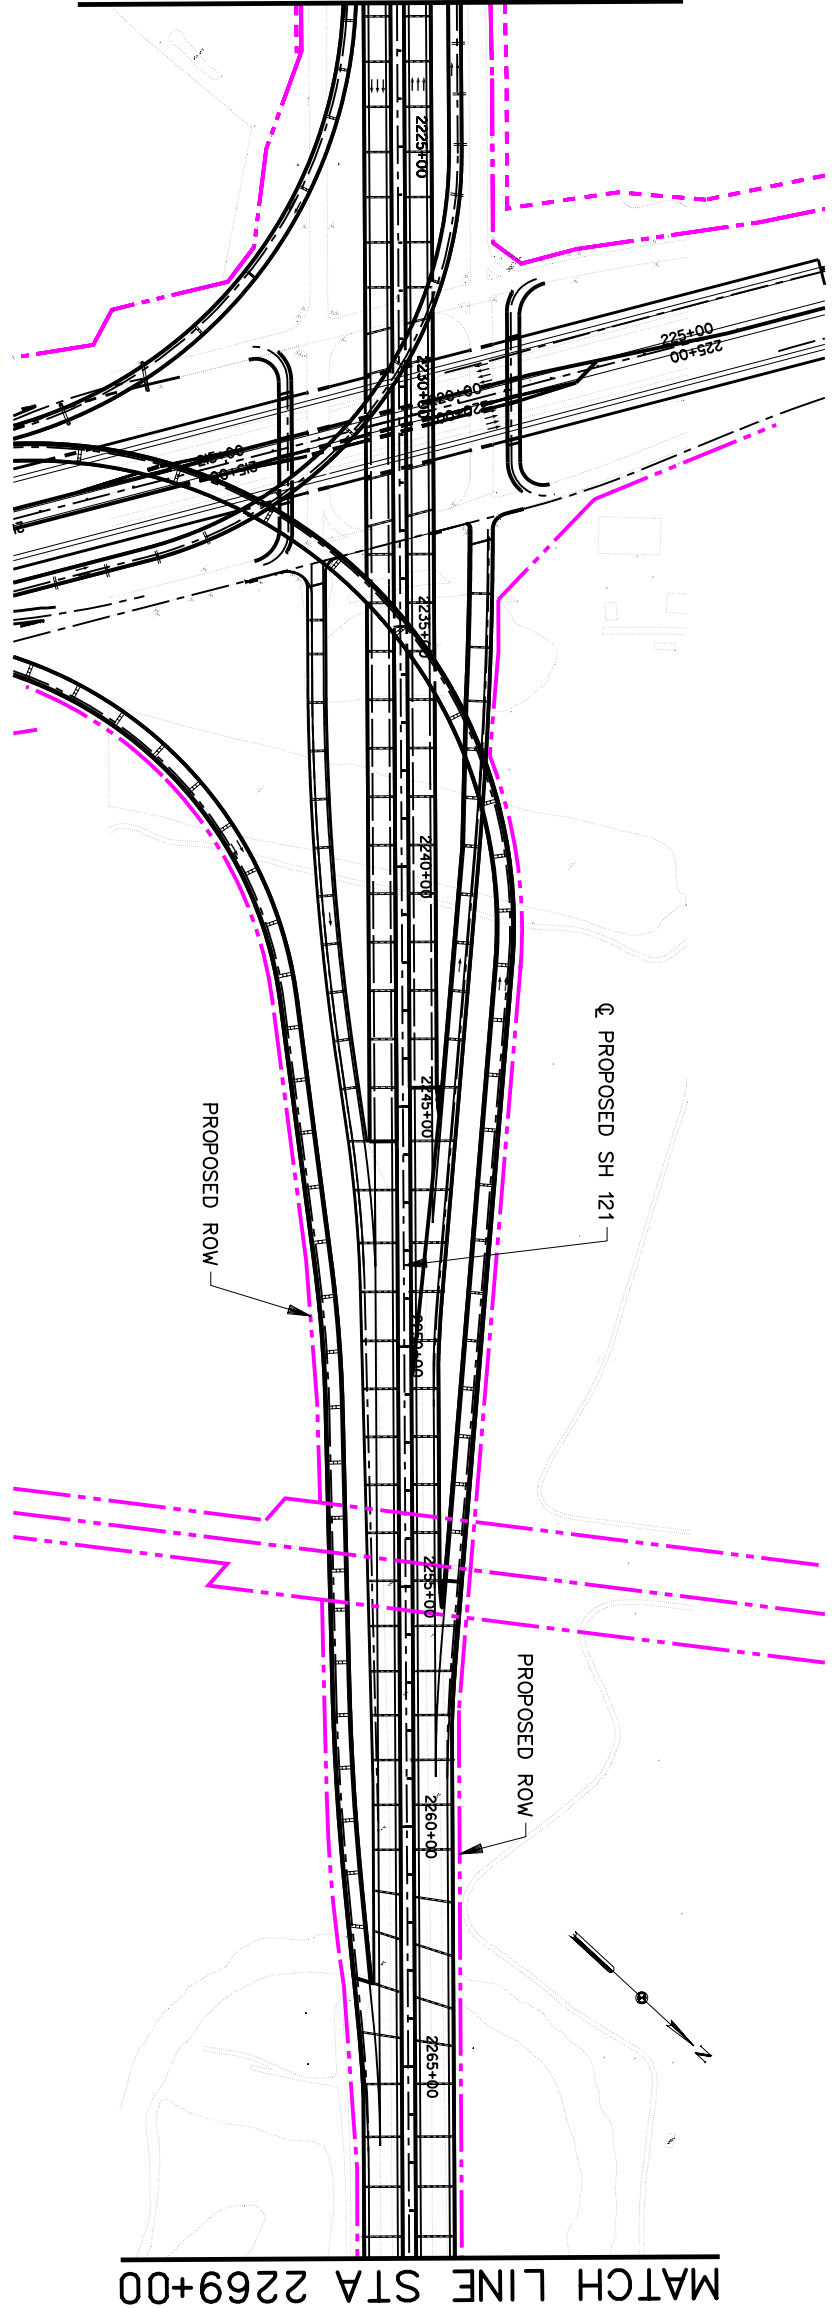

MATCH LINE STA 2269+00



LEGEND

- PROPOSED ROW
- RETAINING WALL
- PROPOSED ETC GANTRY
- AIR RECEIVER LOCATION
- EXISTING NOISE BARRIER
- PROPOSED NOISE BARRIER
- NOISE RECEIVER

© 2005 Texas Department of Transportation

SH 121 : FROM EAST OF
MACARTHUR BLVD.
TO
DALLAS NORTH TOLLWAY
CONCEPTUAL TOLL PLAN



* SEE SHEET 8 OF 8 FOR IH 35 E DATA

MATCH LINE STA 2269+00

MATCH LINE STA 2324+00

MATCH LINE STA 2370+00

MATCH LINE STA 2324+00

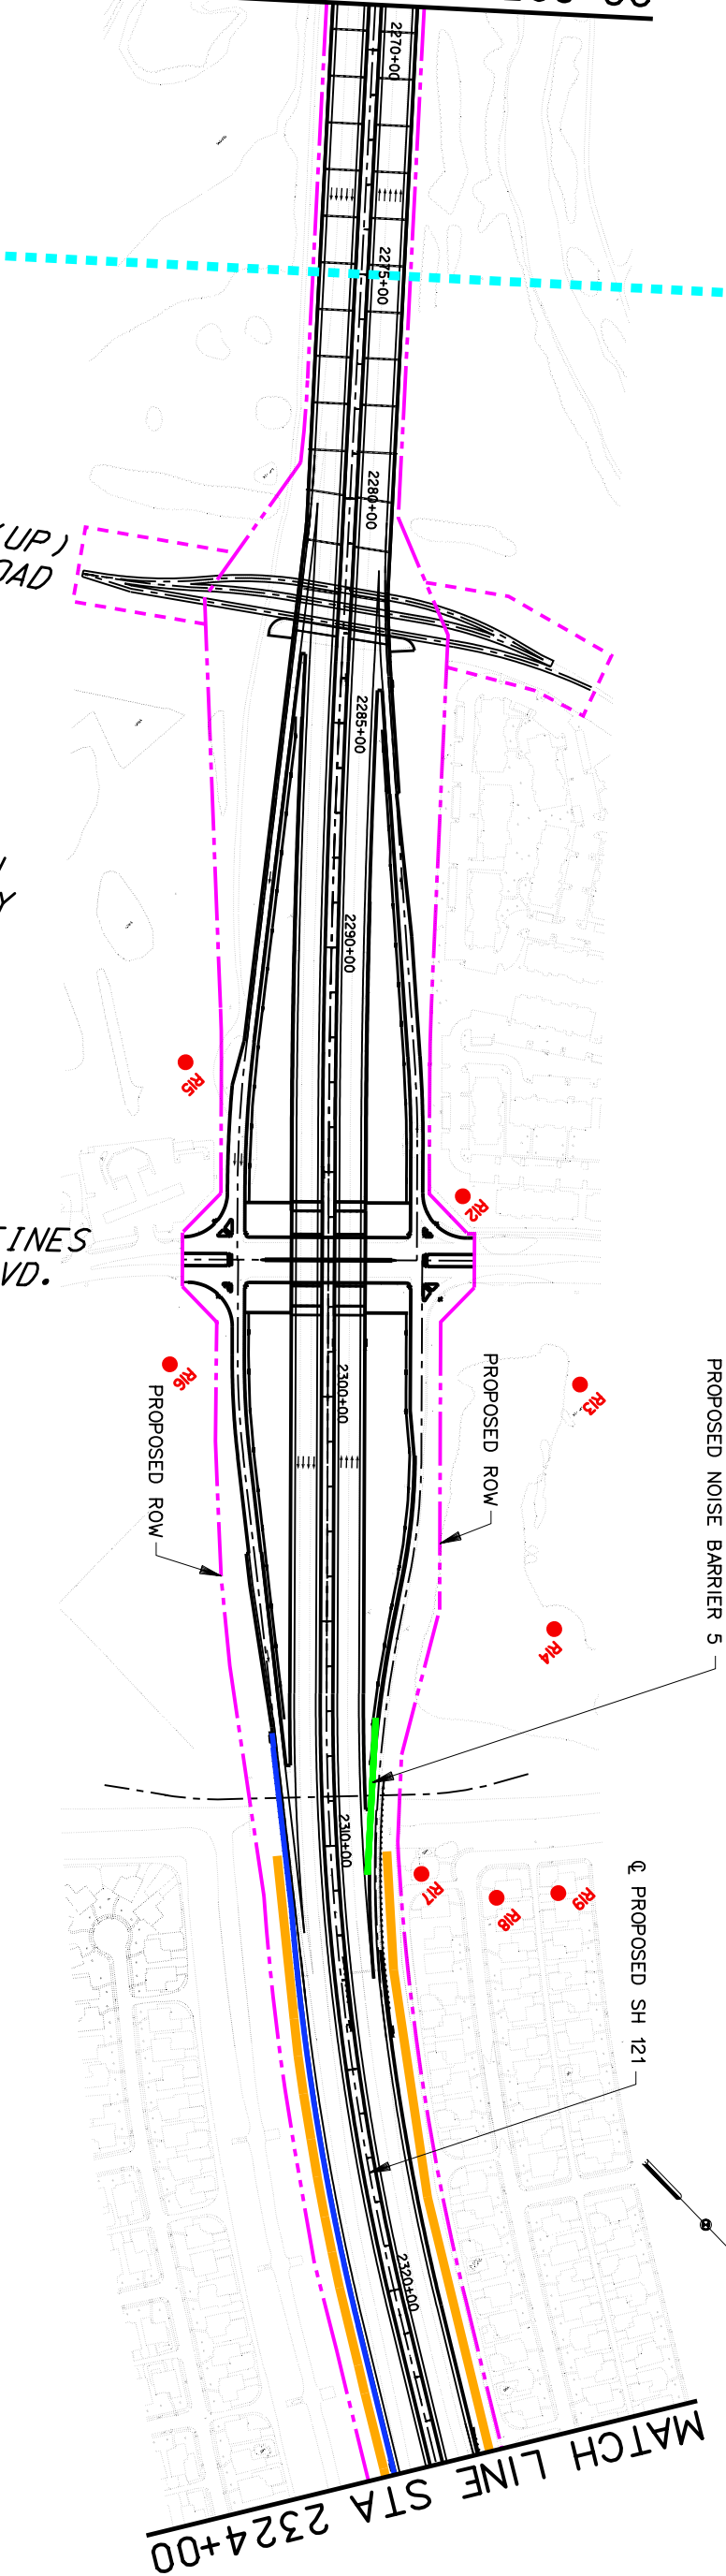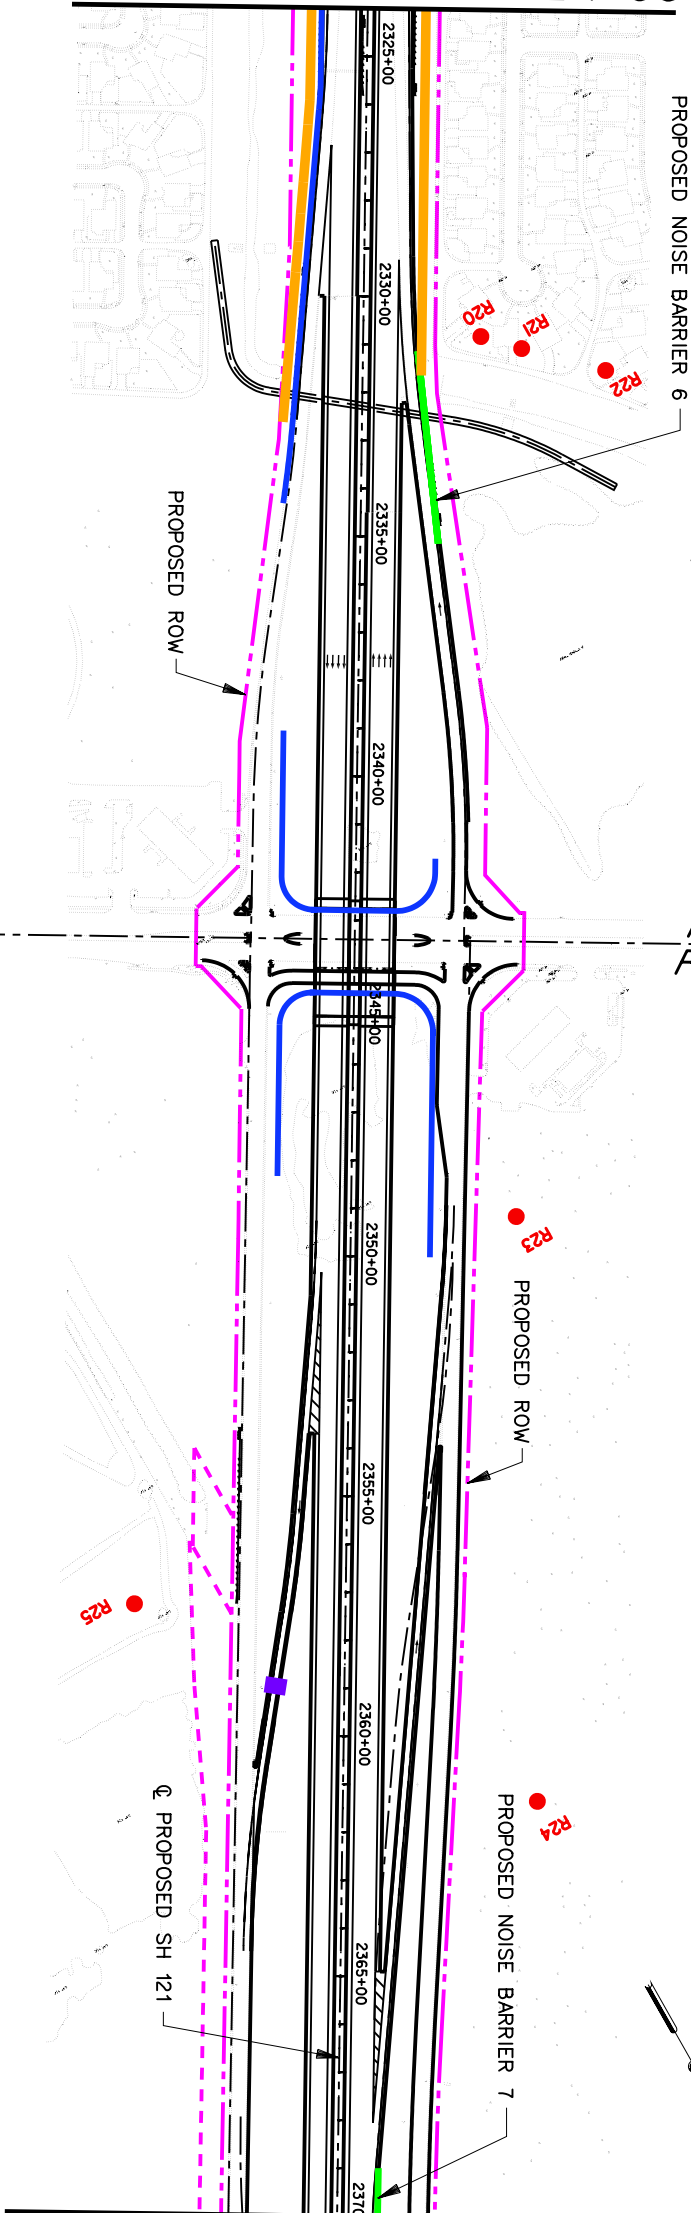


LEGEND

- PROPOSED ROW
- RETAINING WALL
- PROPOSED ETC GANTRY
- AIR RECEIVER LOCATION
- EXISTING NOISE BARRIER
- PROPOSED NOISE BARRIER
- NOISE RECEIVER


© 2005 Texas Department of Transportation






SH 121 : FROM EAST OF
MACARTHUR BLVD.
TO
DALLAS NORTH TOLLWAY
CONCEPTUAL TOLL PLAN

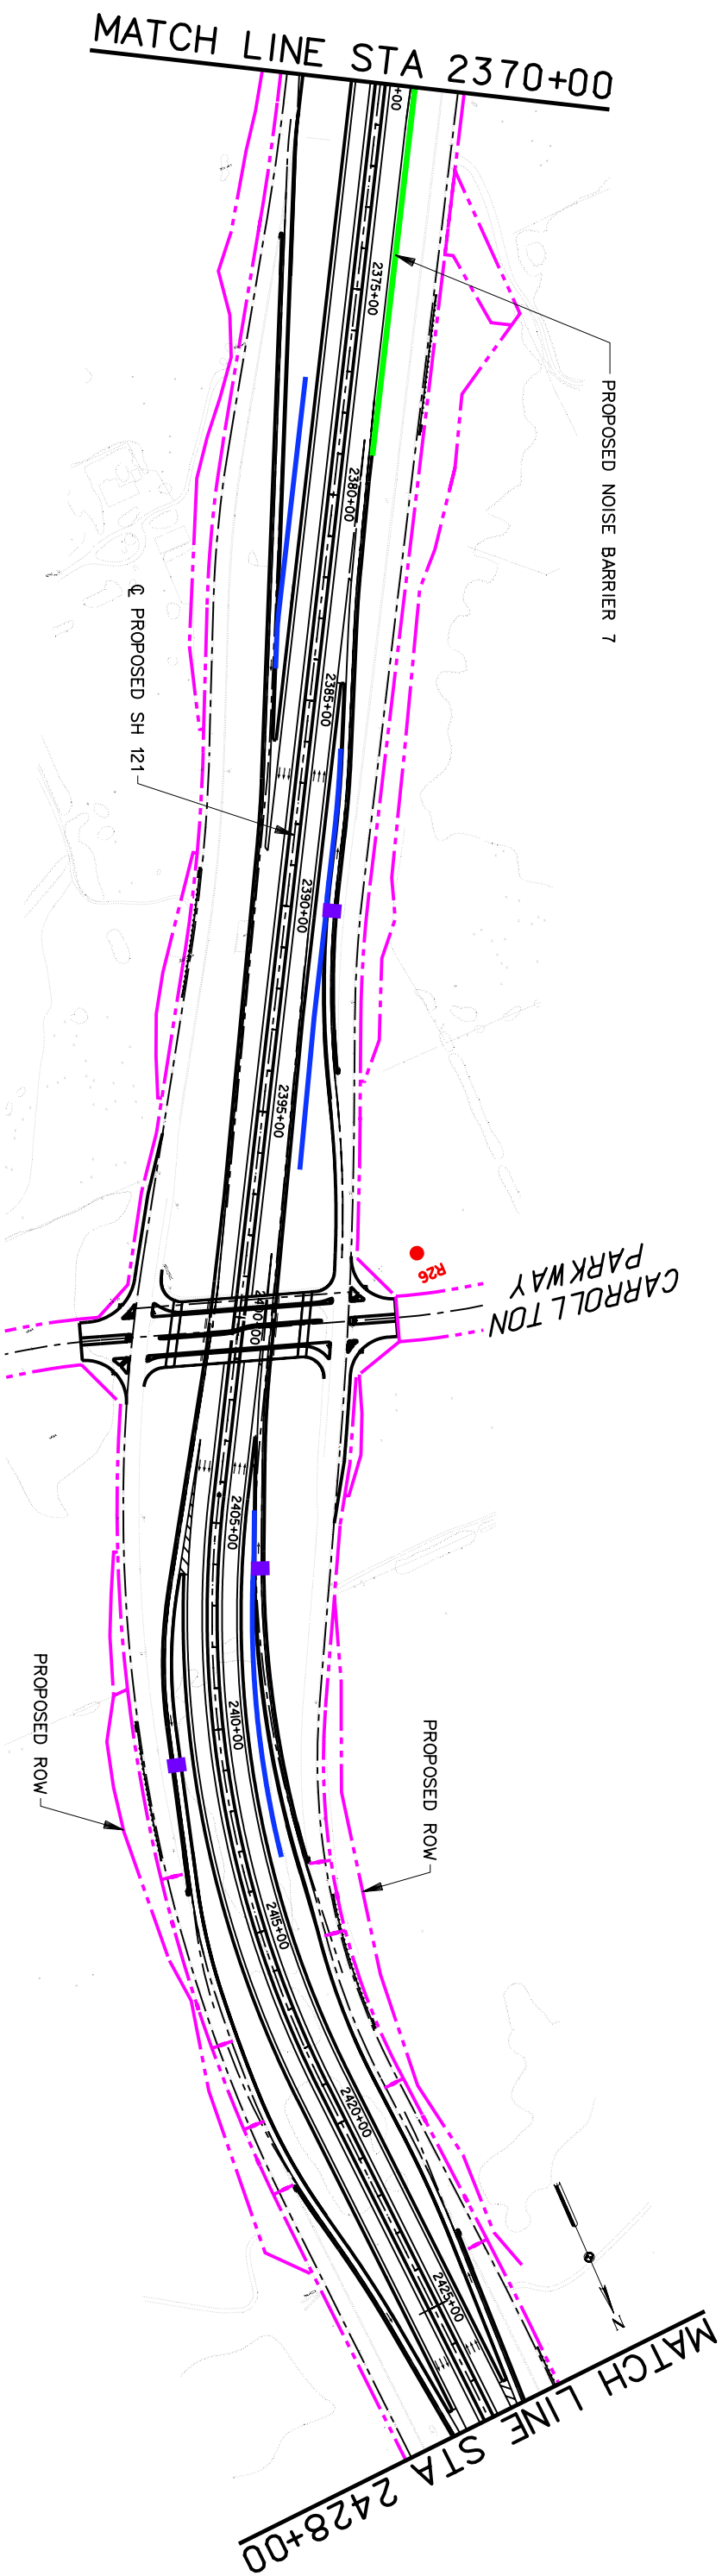

LEGEND

- PROPOSED ROW
- RETAINING WALL
- PROPOSED ETC GANTRY
- AIR RECEIVER LOCATION
- EXISTING NOISE BARRIER
- PROPOSED NOISE BARRIER
- NOISE RECEIVER

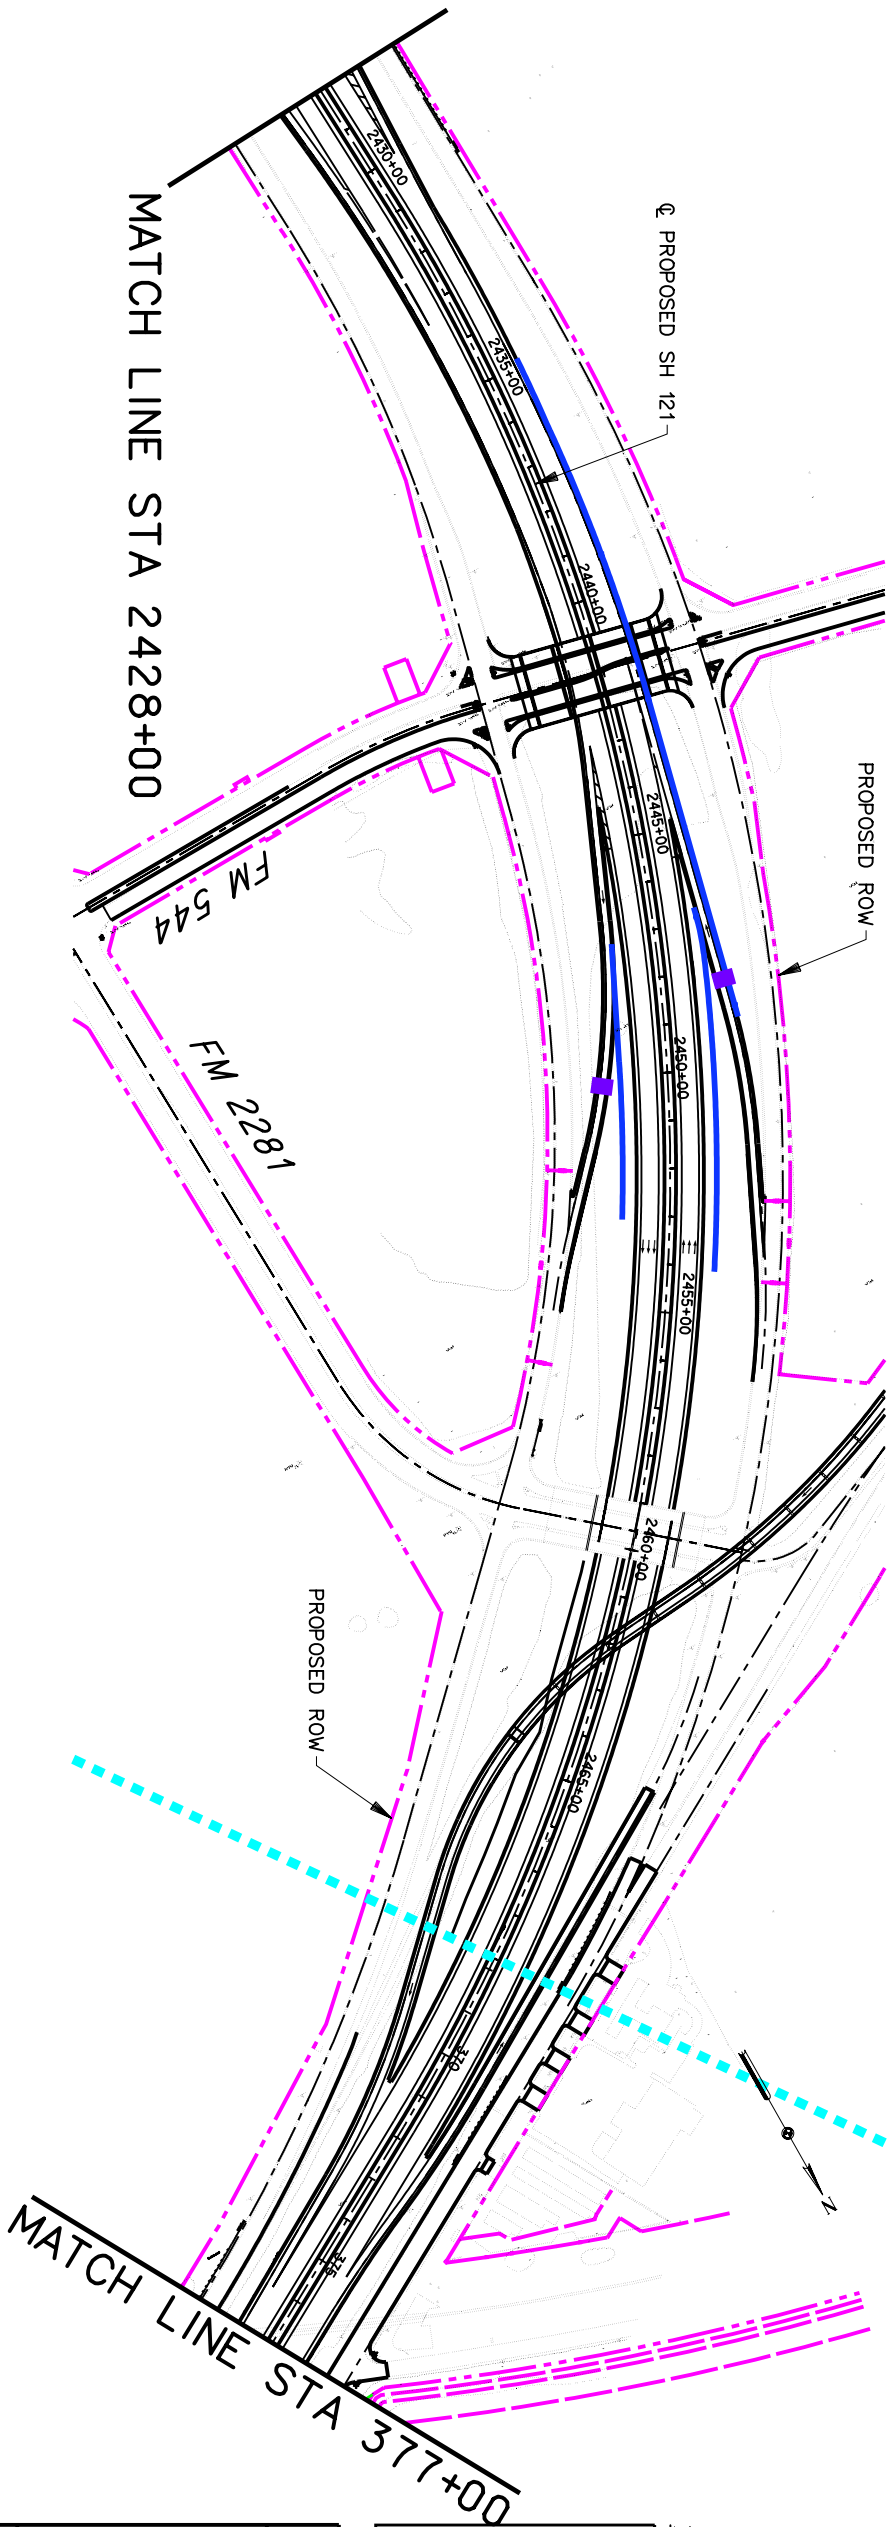

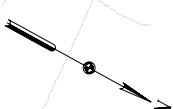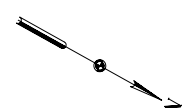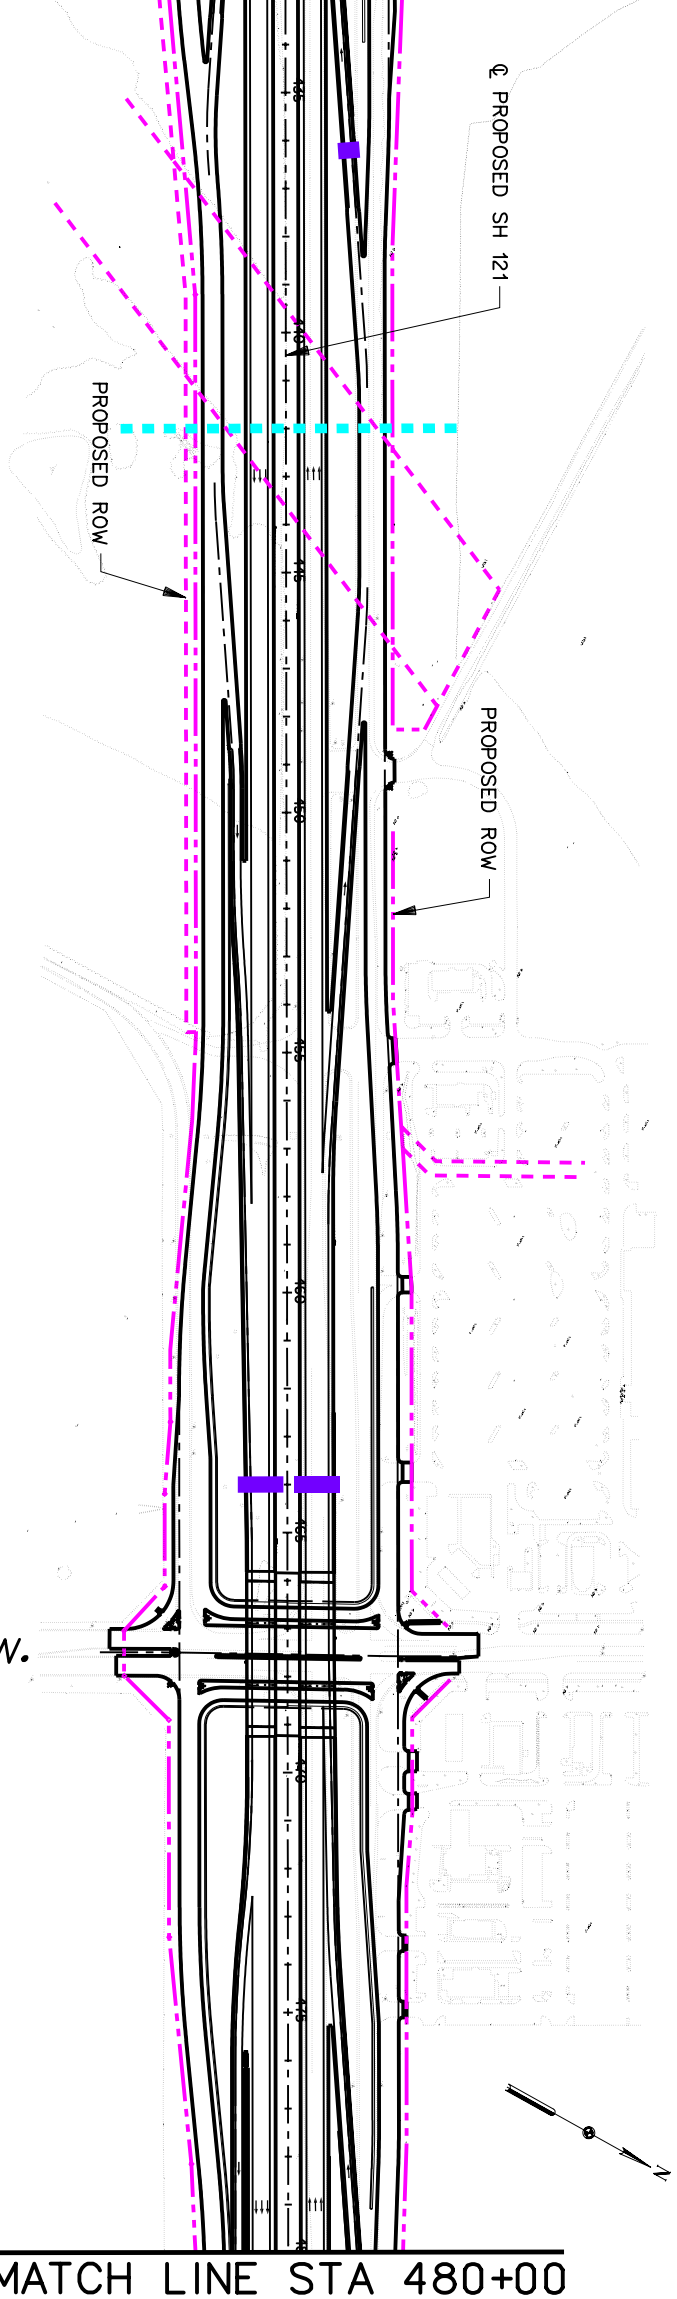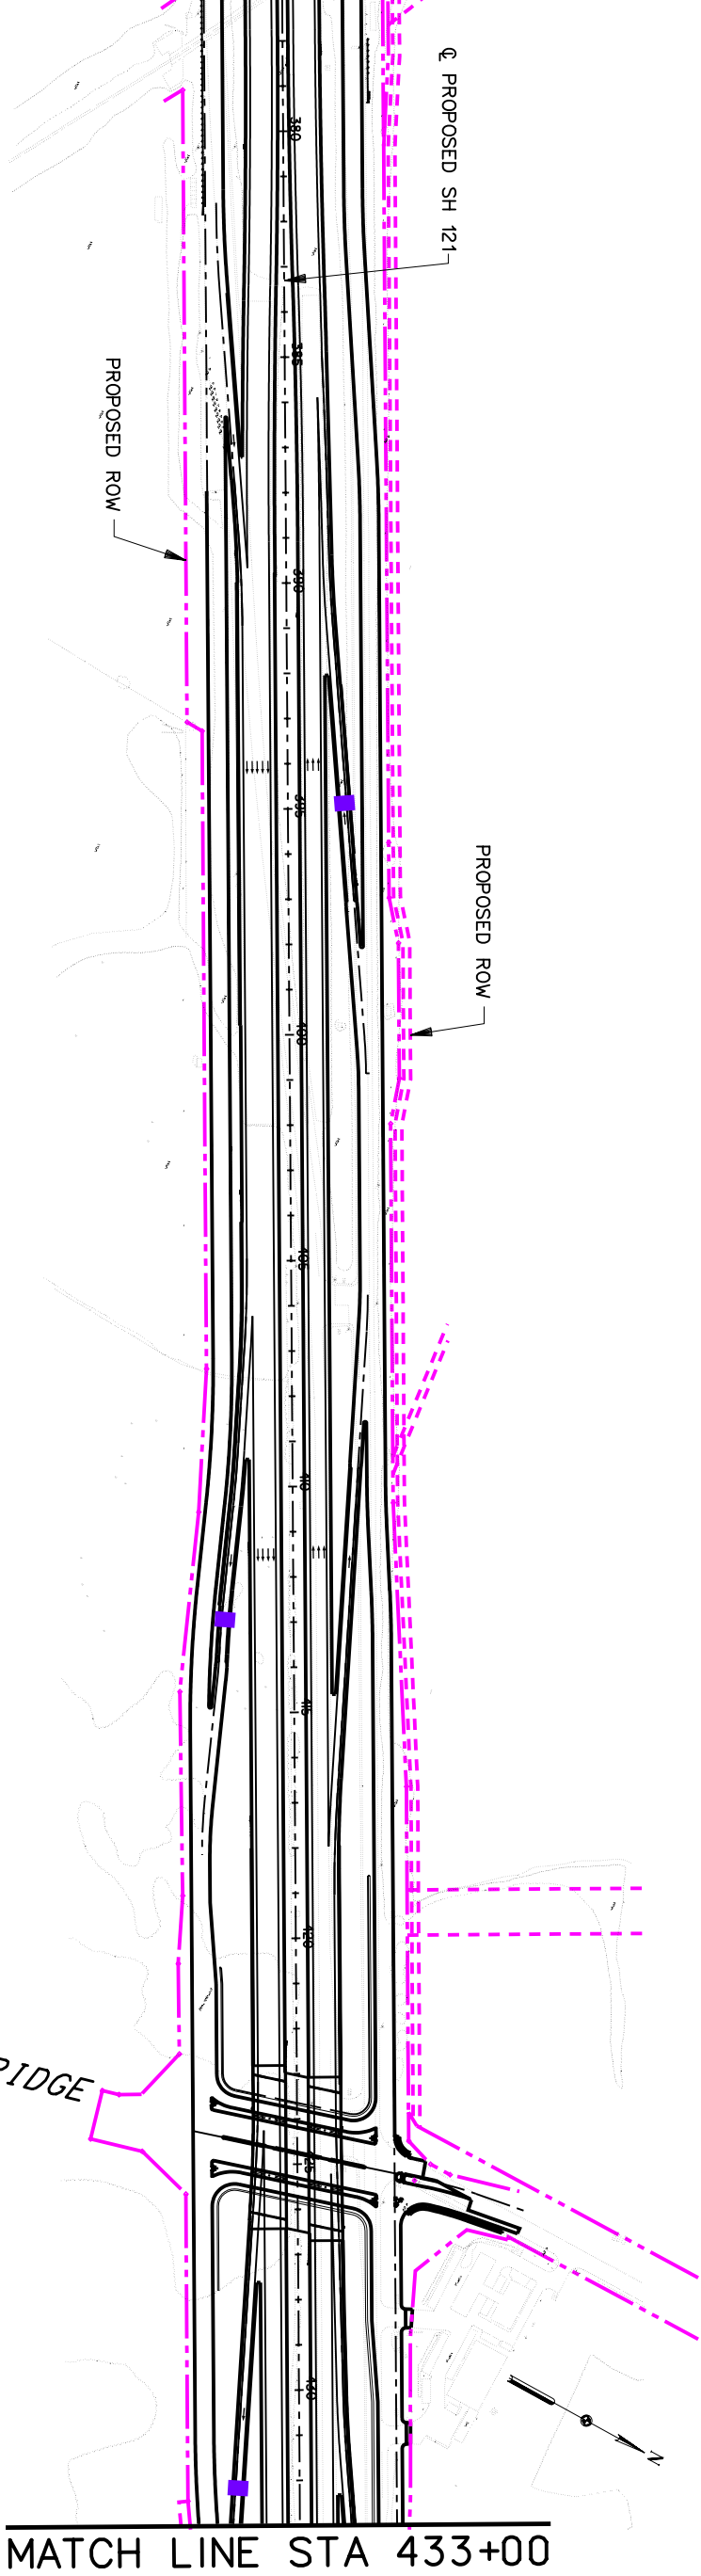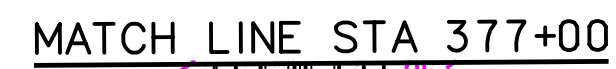

PROPOSED ROW

PROPOSED SH 121

PROPOSED ROW

UNINCORPORATED

CITY OF LEWISVILLE

THE COLONY

UNINCORPORATED


CITY OF LEWISVILLE

CITY OF HERBON

PAIGE RD.

N


MATCH LINE STA 536+00

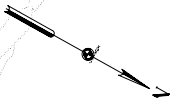

Legend for the diagram:

- Proposed Row
- Retaining Wall
- Proposed ETC Gantry
- Air Receiver Location
- Existing Noise Barrier
- Proposed Noise Barrier
- Noise Receiver

SH 121 : FROM EAST OF
MACARTHUR BLVD.
TO
DALLAS NORTH TOLLWAY
CONCEPTUAL TOLL PLAN

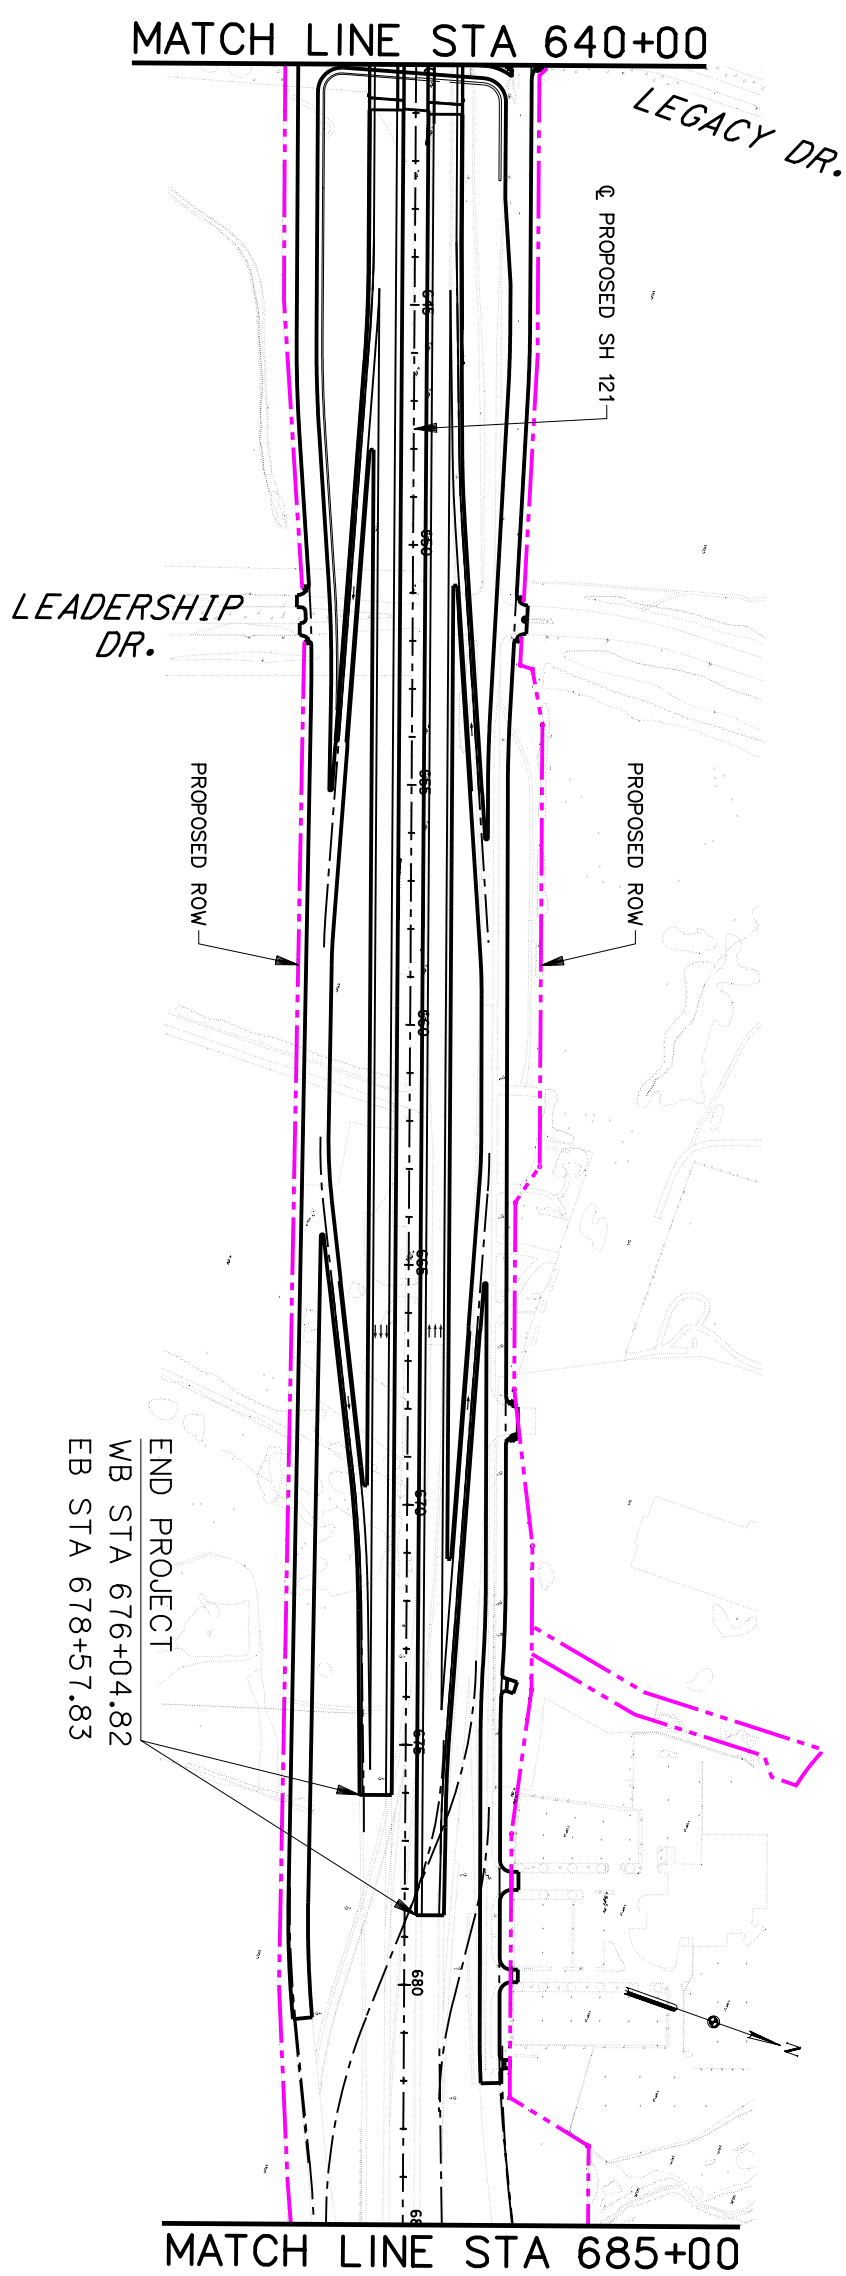


LEGEND

	PROPOSED ROW
	RETAINING WALL
	PROPOSED ETC GANTRY
	AIR RECEIVER LOCATION
	EXISTING NOISE BARRIER
	PROPOSED NOISE BARRIER
	NOISE RECEIVER




LEGEND

	PROPOSED ROW
	RETAINING WALL
	PROPOSED ETC GANTRY
	AIR RECEIVER LOCATION
	EXISTING NOISE BARRIER
	PROPOSED NOISE BARRIER
	NOISE RECEIVER

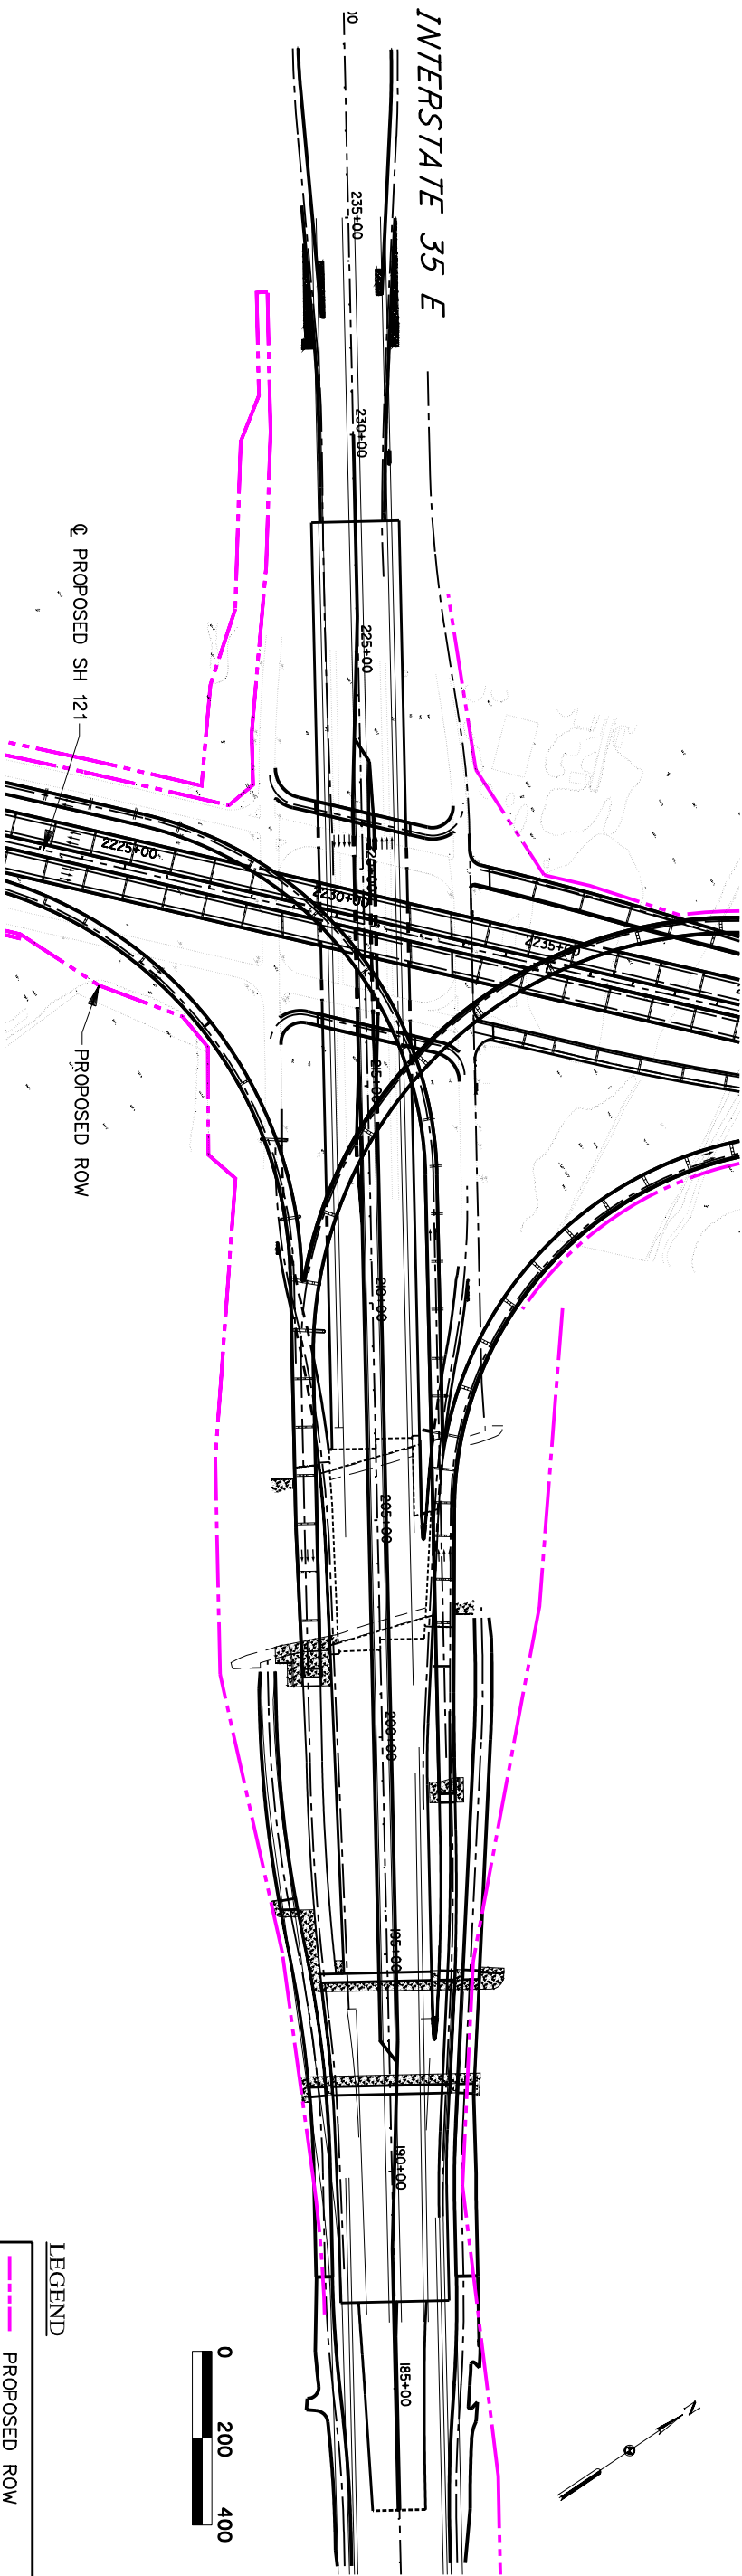


PROPOSED ROW
RETAINING WALL
PROPOSED ETC GANTRY
AIR RECEIVER LOCATION
EXISTING NOISE BARRIER
PROPOSED NOISE BARRIER
NOISE RECEIVER


LEGEND

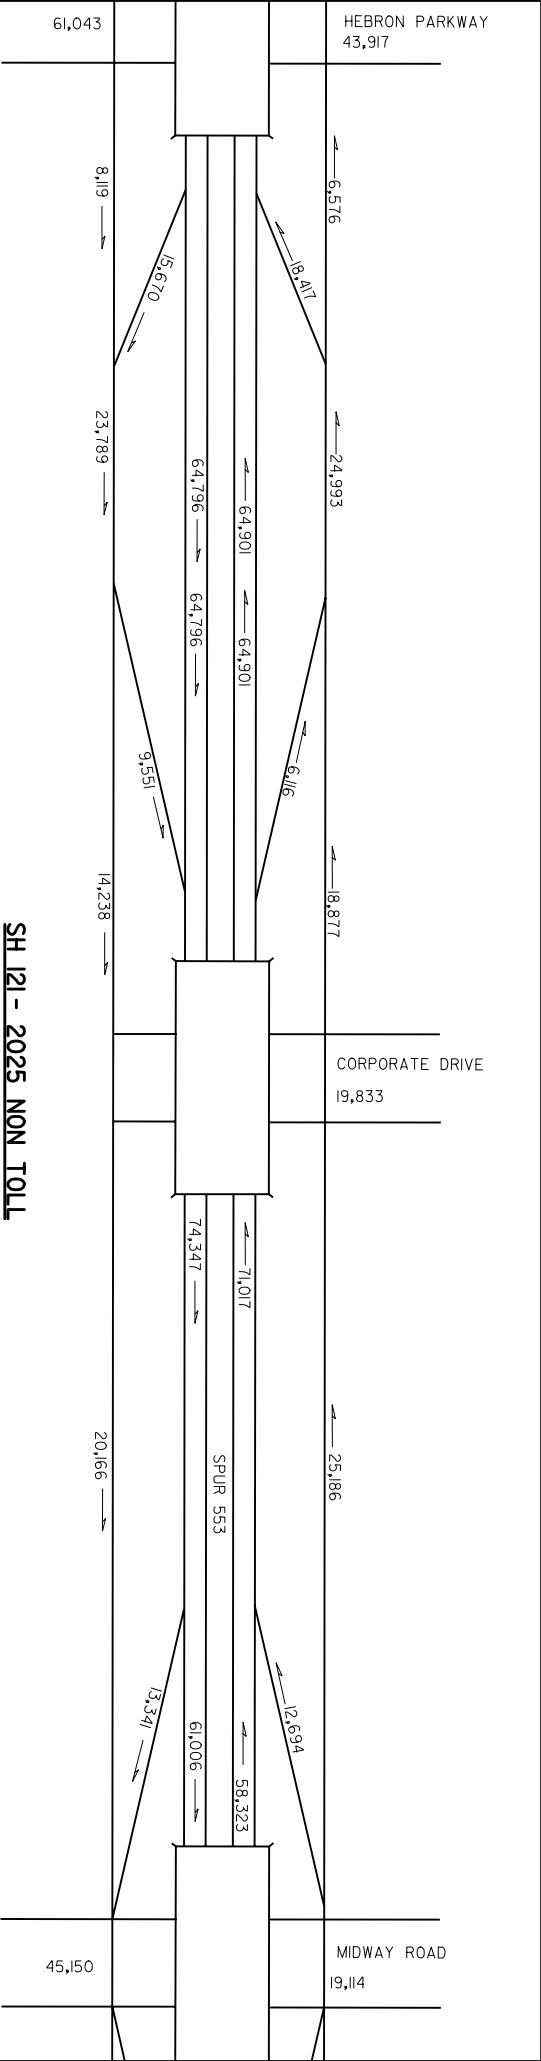


SH 121 - 2025 NON TOLL

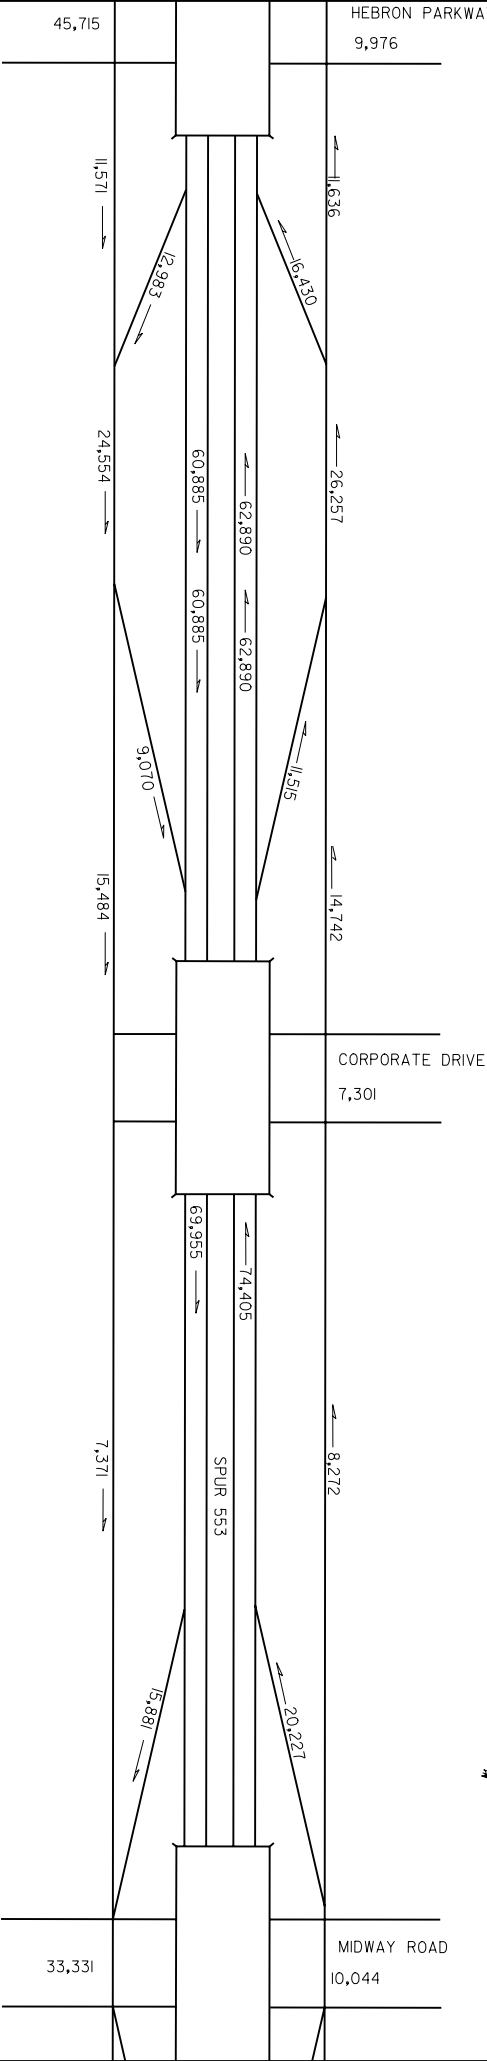

SH 121 - 2025 TOLL

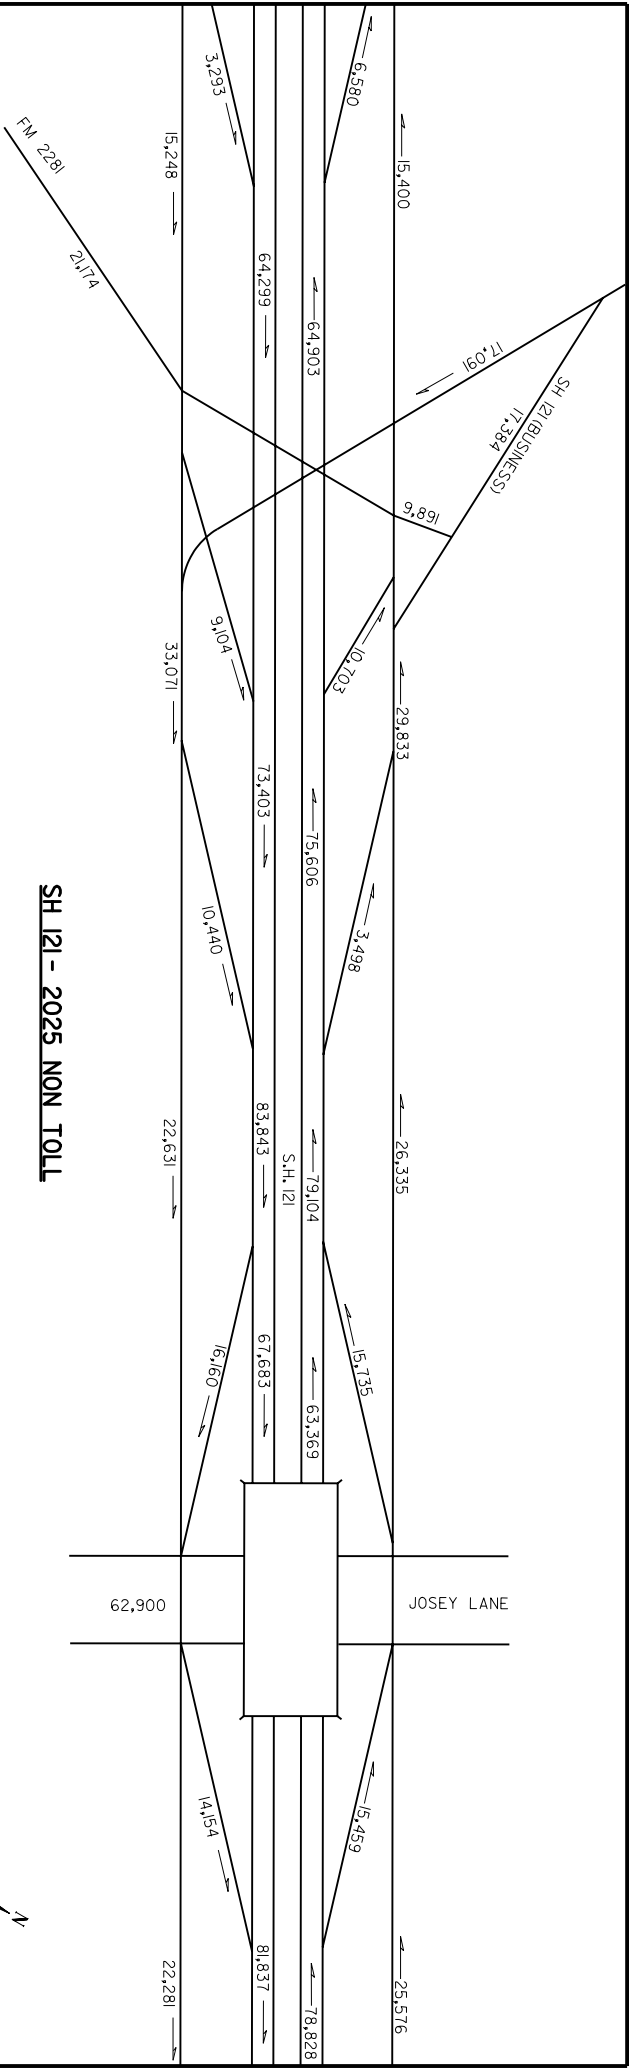

SH 121 - 2025 NON TOLL

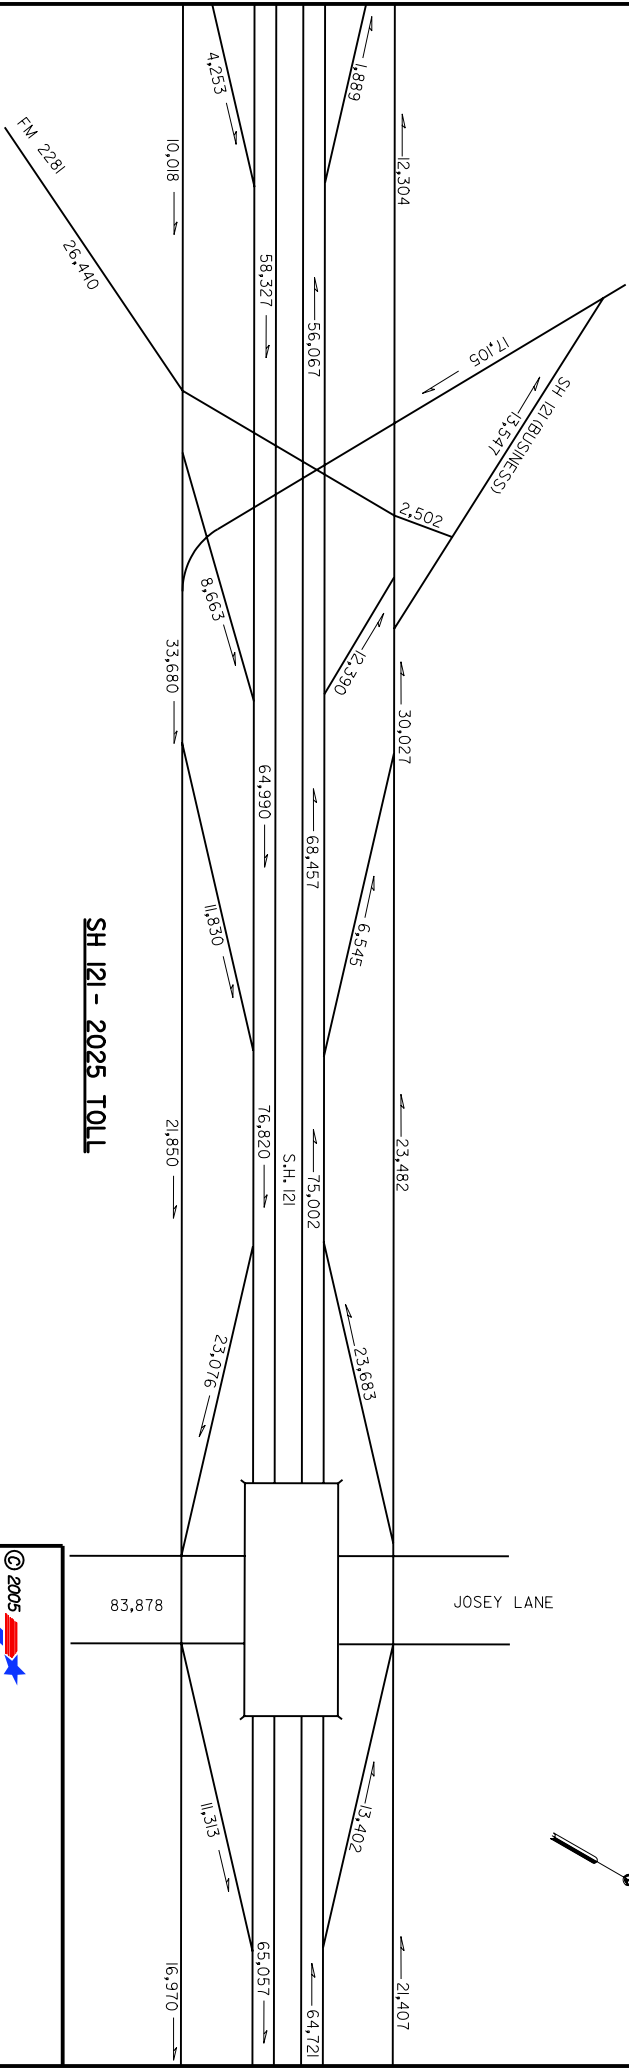

SH 121 - 2025 TOLL

