



Proposed FM 551 Typical Sections

Connecting you with Texas.

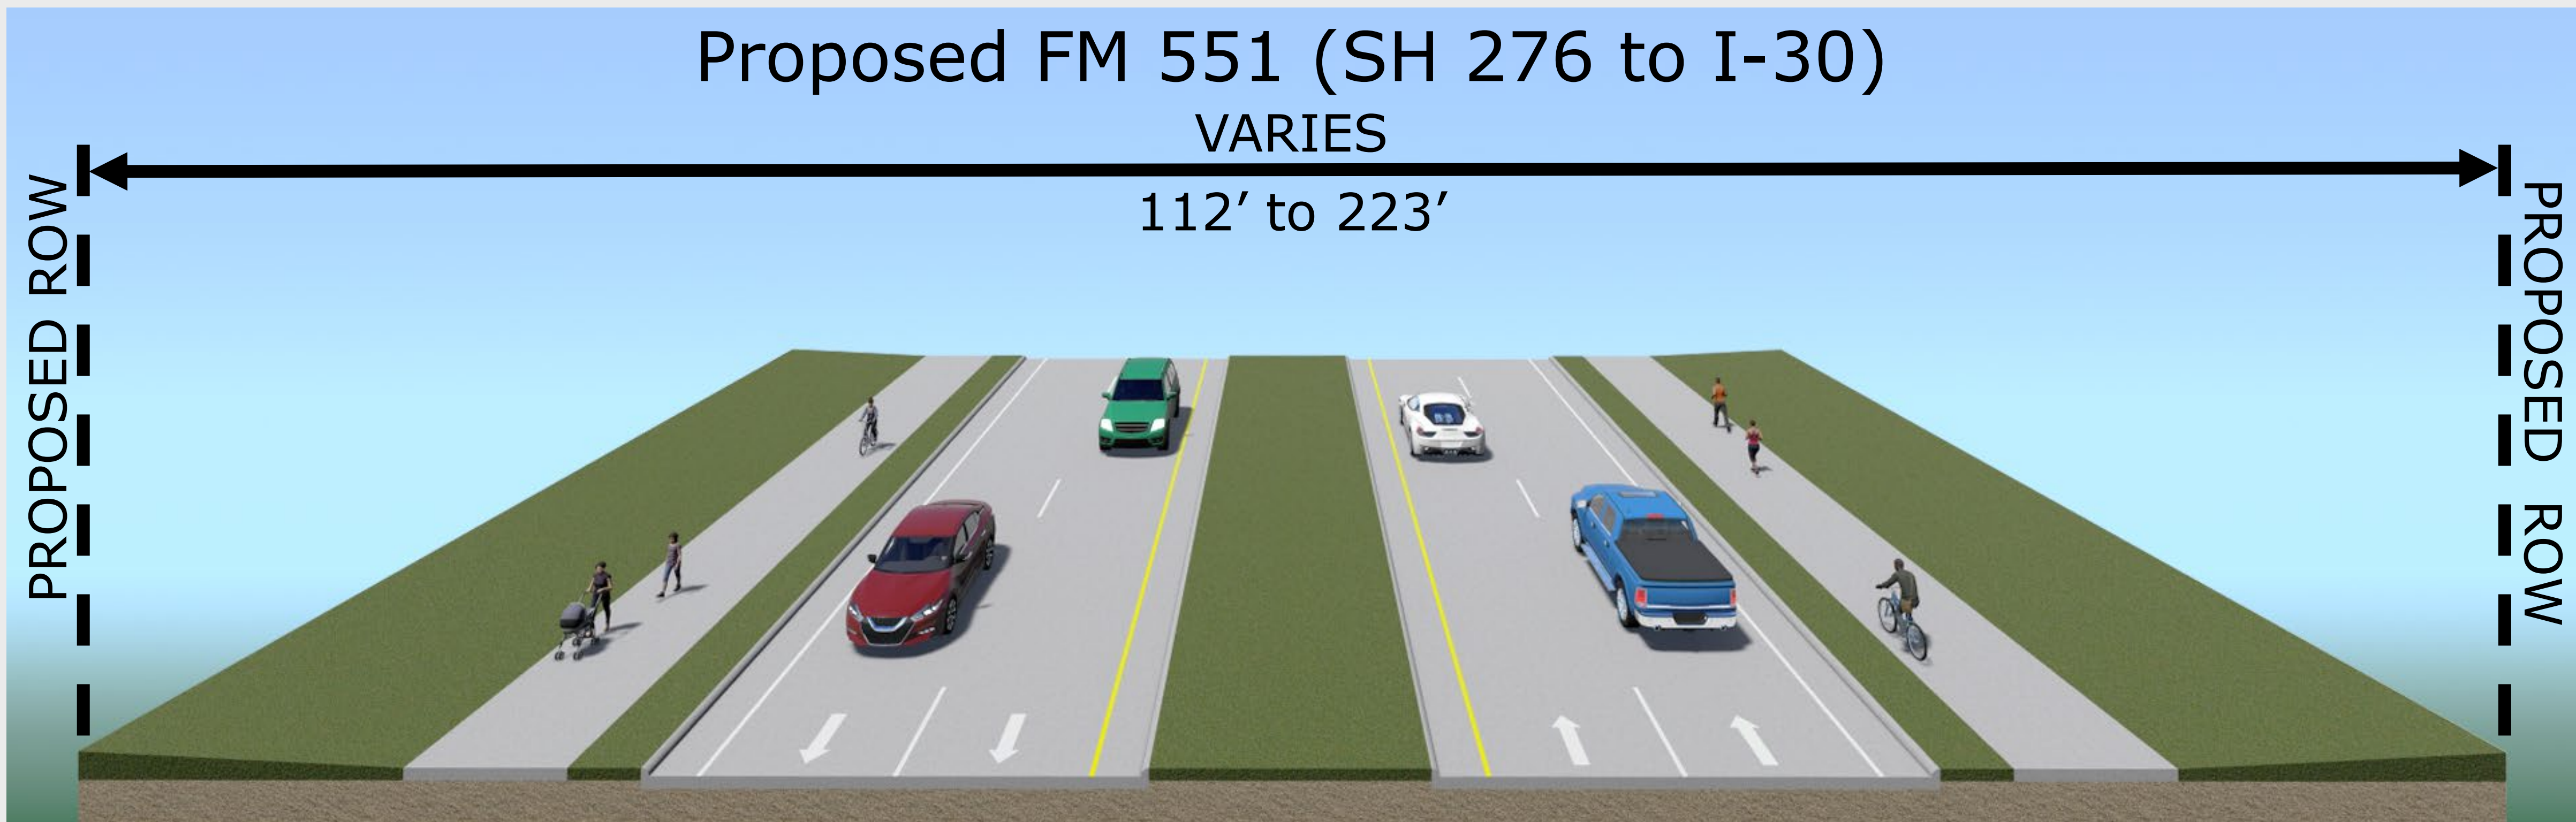

- Four 12-foot-wide travel lanes (2 lanes in each direction)
- Two 10-foot-wide shared-use path (1 in each direction)
- 18- to 19-foot-wide raised median
- 112- to 223-foot proposed right of way

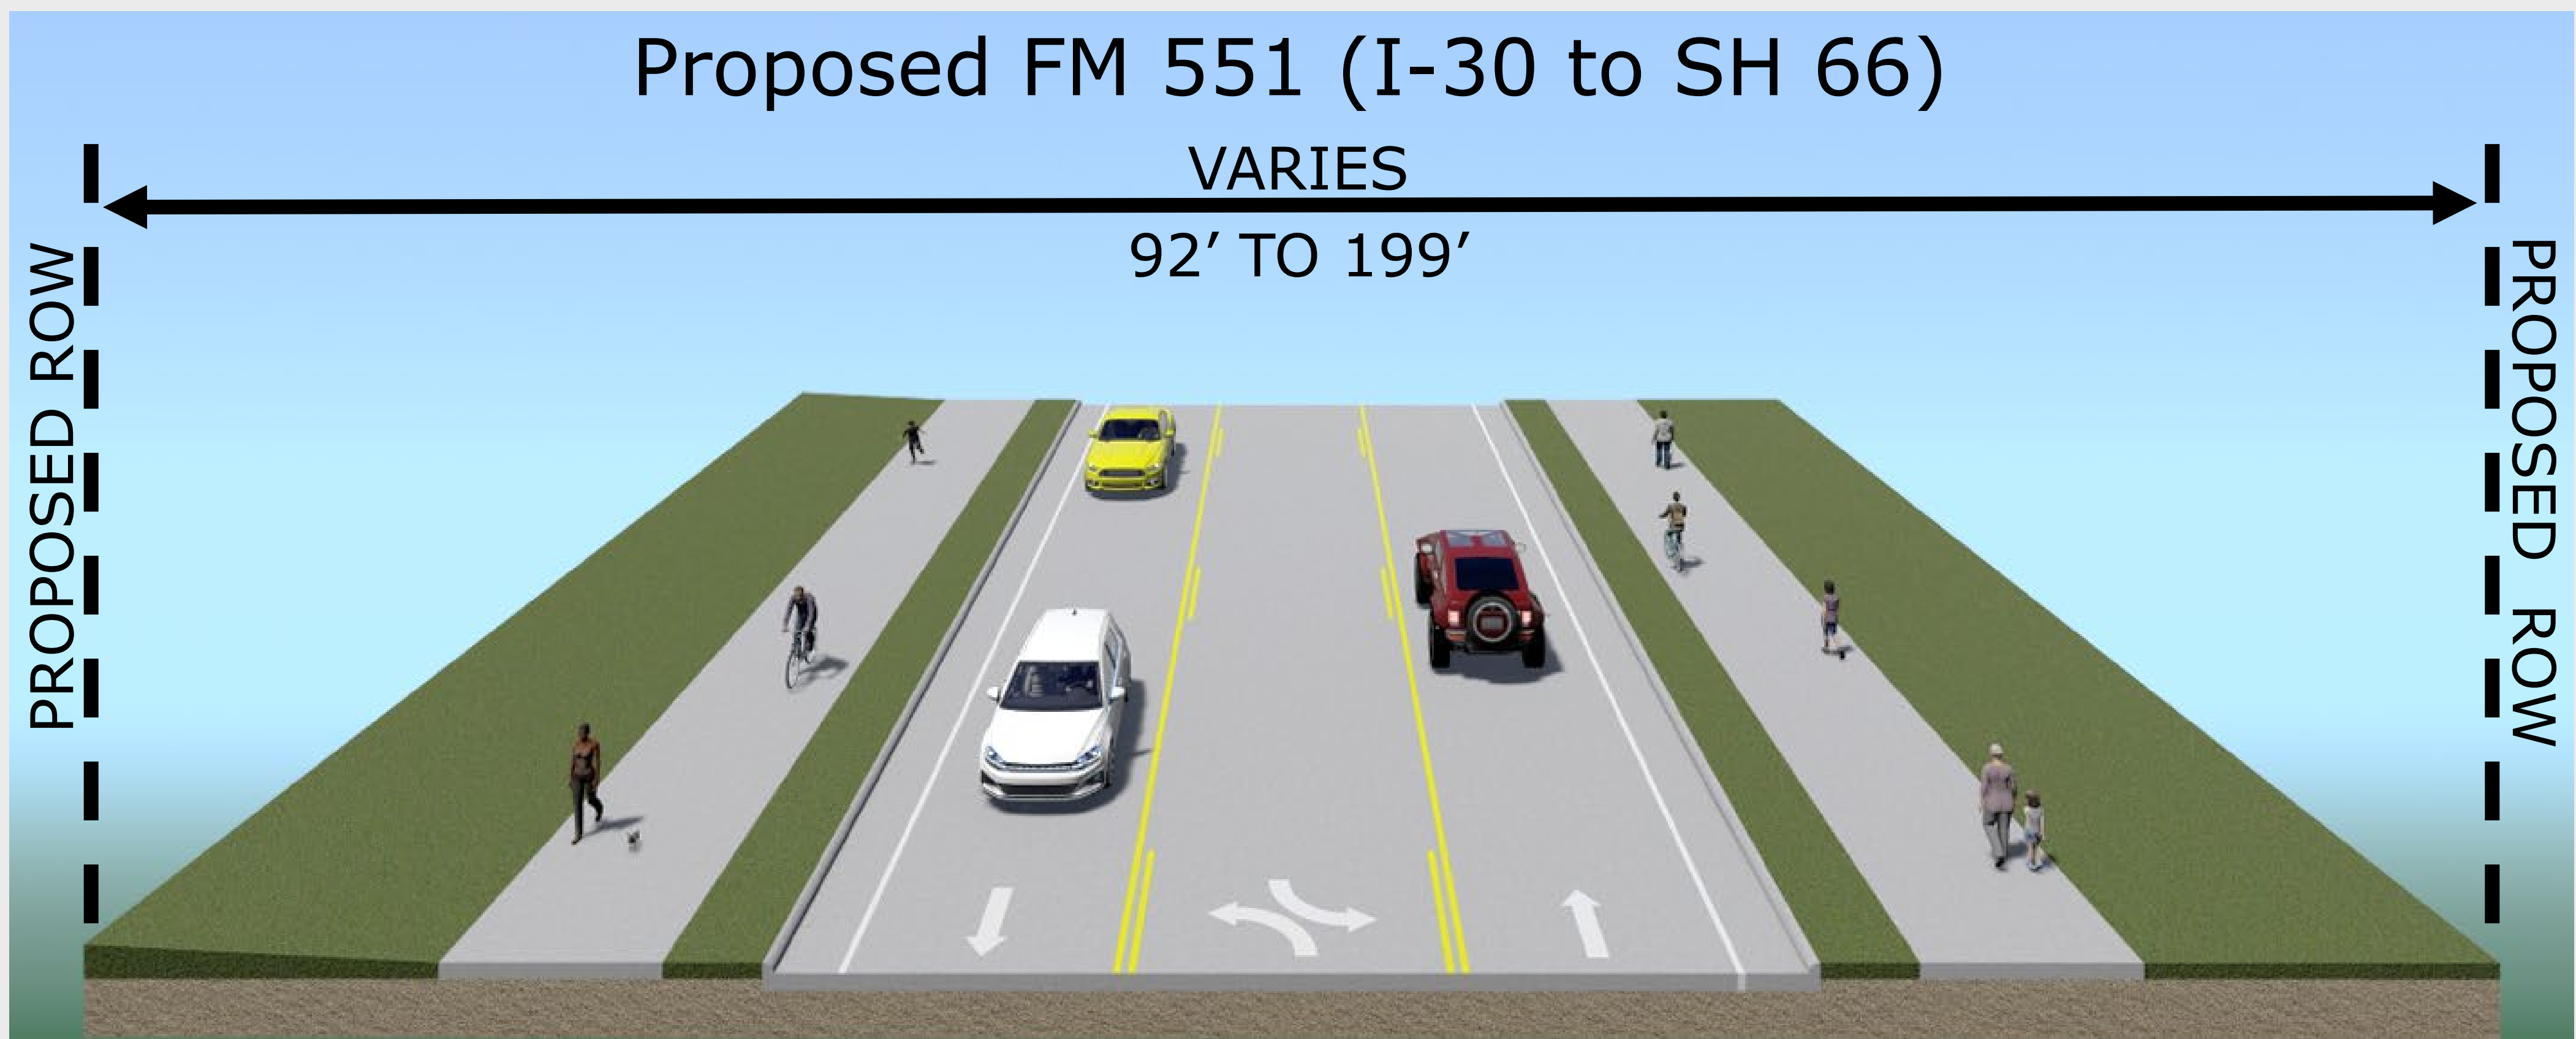

- Two 12-foot-wide travel lanes (1 lane in each direction)
- One 14-foot-wide center turn lane
- Two 10-foot wide shared-use path (1 in each direction)
- 92- to 199-foot proposed right of way