
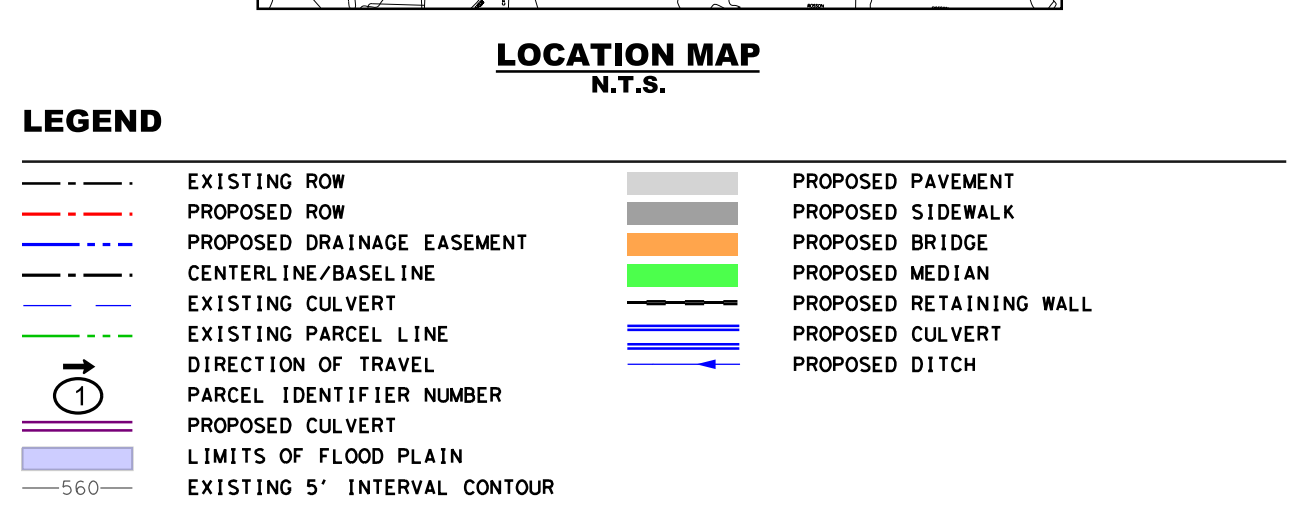
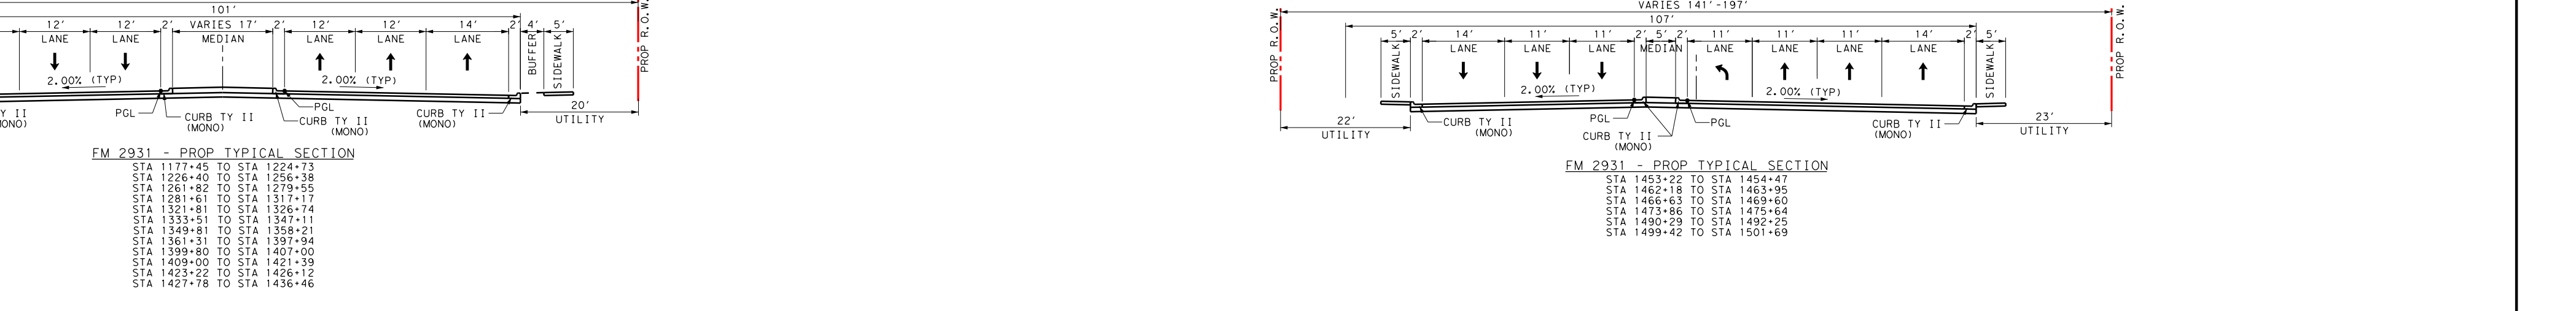


PREPARED BY JACOBS ENGINEERING GROUP, INC.
REGISTRATION F-2966
UNDER THE SUPERVISION OF
DOUGLAS CRAIG BOWEN, P.E.


Jacobs
1999 BRYAN STREET, SUITE 1200
DALLAS, TX 75201-3136
Phone 214.638.0145
Firm Registration F-2966

LICENSE NO.	87638	DATE
-------------	-------	------

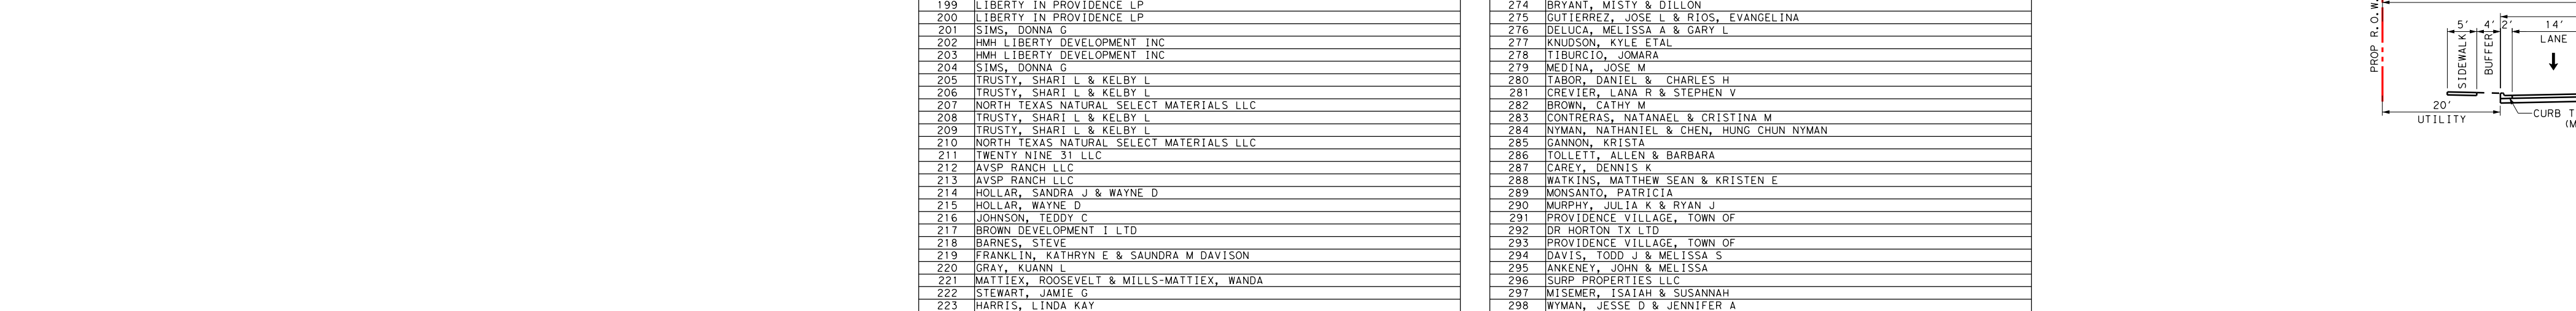

EXISTING ROW	PROPOSED PAVEMENT
PROPOSED ROW	PROPOSED SIDEWALK
PROPOSED DRAINAGE EASEMENT	PROPOSED BRIDGE
CENTERLINE/BASELINE	PROPOSED MEDIAN
EXISTING CULVERT	PROPOSED RETAINING WALL
EXISTING PARCEL LINE	PROPOSED CULVERT
DIRECTION OF TRAVEL	PROPOSED DITCH
PARCEL IDENTIFIER NUMBER	
PROPOSED CULVERT	
LIMITS OF FLOOD PLAIN	
EXISTING 5' INTERVAL CONTOUR	

EXISTING ROW		PROPOSED PAVEMENT
PROPOSED ROW		PROPOSED SIDEWALK
PROPOSED DRAINAGE EASEMENT		PROPOSED BRIDGE
CENTERLINE/BASELINE		PROPOSED MEDIAN
EXISTING CULVERT		PROPOSED RETAINING WALL
EXISTING PARCEL LINE		PROPOSED CULVERT
DIRECTION OF TRAVEL		PROPOSED DITCH
PARCEL IDENTIFIER NUMBER		
PROPOSED CULVERT		
LIMITS OF FLOOD PLAIN		
EXISTING 5' INTERVAL CONTOUR		

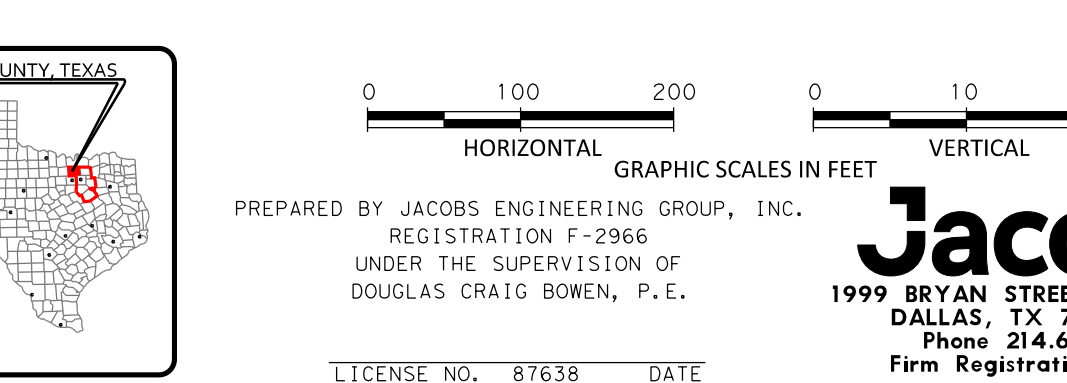

ED BY JACOBS ENGINEERING GROUP, INC.
REGISTRATION F-2966
UNDER THE SUPERVISION OF
DOUGLAS CRAIG BOWEN, P.E.

Jaco
1999 BRYAN STREET,
DALLAS, TX 75201
Phone 214.638.0100
Firm Registration

LICENSE NO. 87638 DATE

Texas Department of Transportation all rights reserved