


FM 552
ROCKWALL COUNTY
FROM NORTH GOLIAD ST. (SH 205) TO SH 6
CSJ: 1017-01-015
PROJECT LENGTH= 5.19 MILES
HIGHWAY CLASSIFICATION
URBAN MINOR ARTERIAL

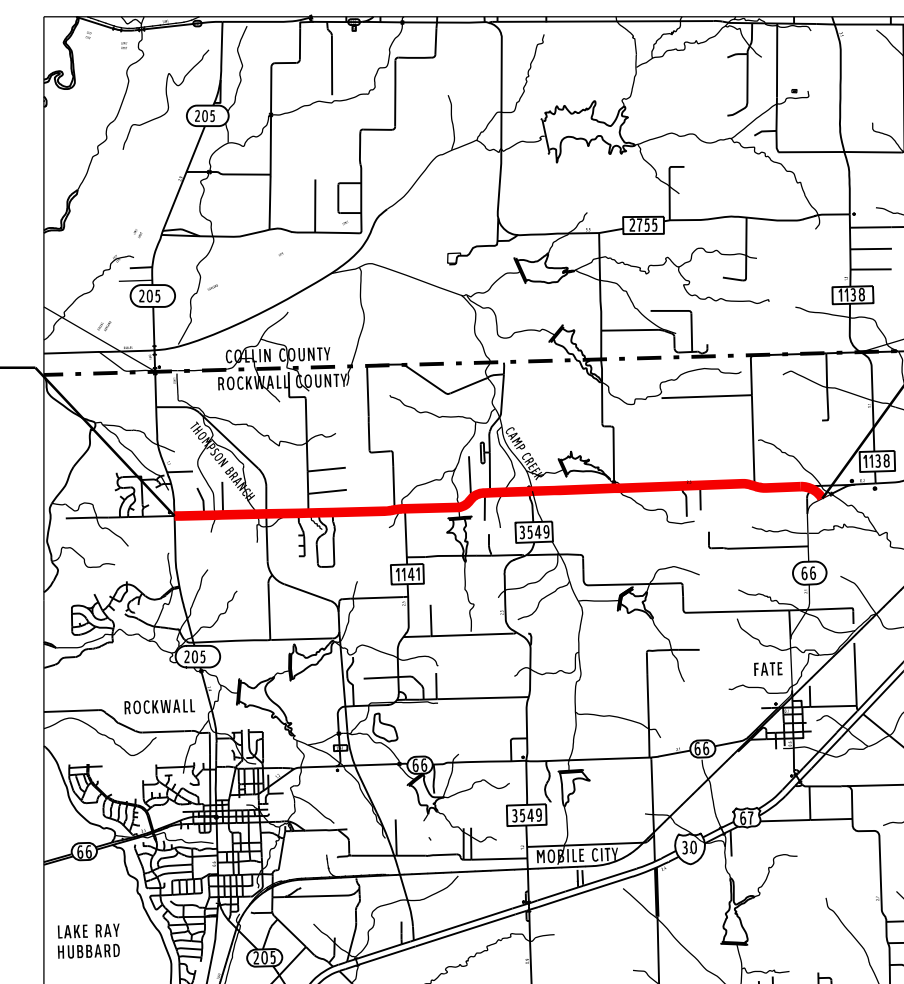

BEGIN PROJECT
BEGIN CSJ 1017-01-015
STA 11+41.00

ROCKWALL COUNT
NOT TO SCALE
DALLAS DISTRICT


















NOT INTENDED FOR
CONSTRUCTION, BIDDING
OR PERMIT PURPOSES.




MARCH 6, 2014
ROLL 2 OF 3




HNTB Corporation
The HNTB Companies
Engineers Architects Planners
TBPE Firm Registration No. 42

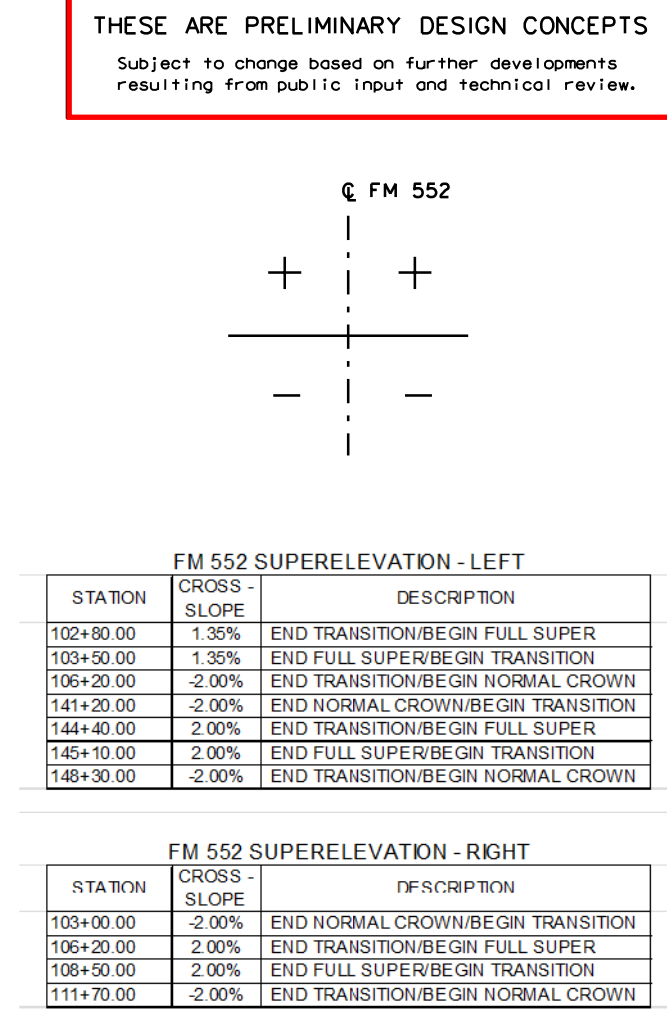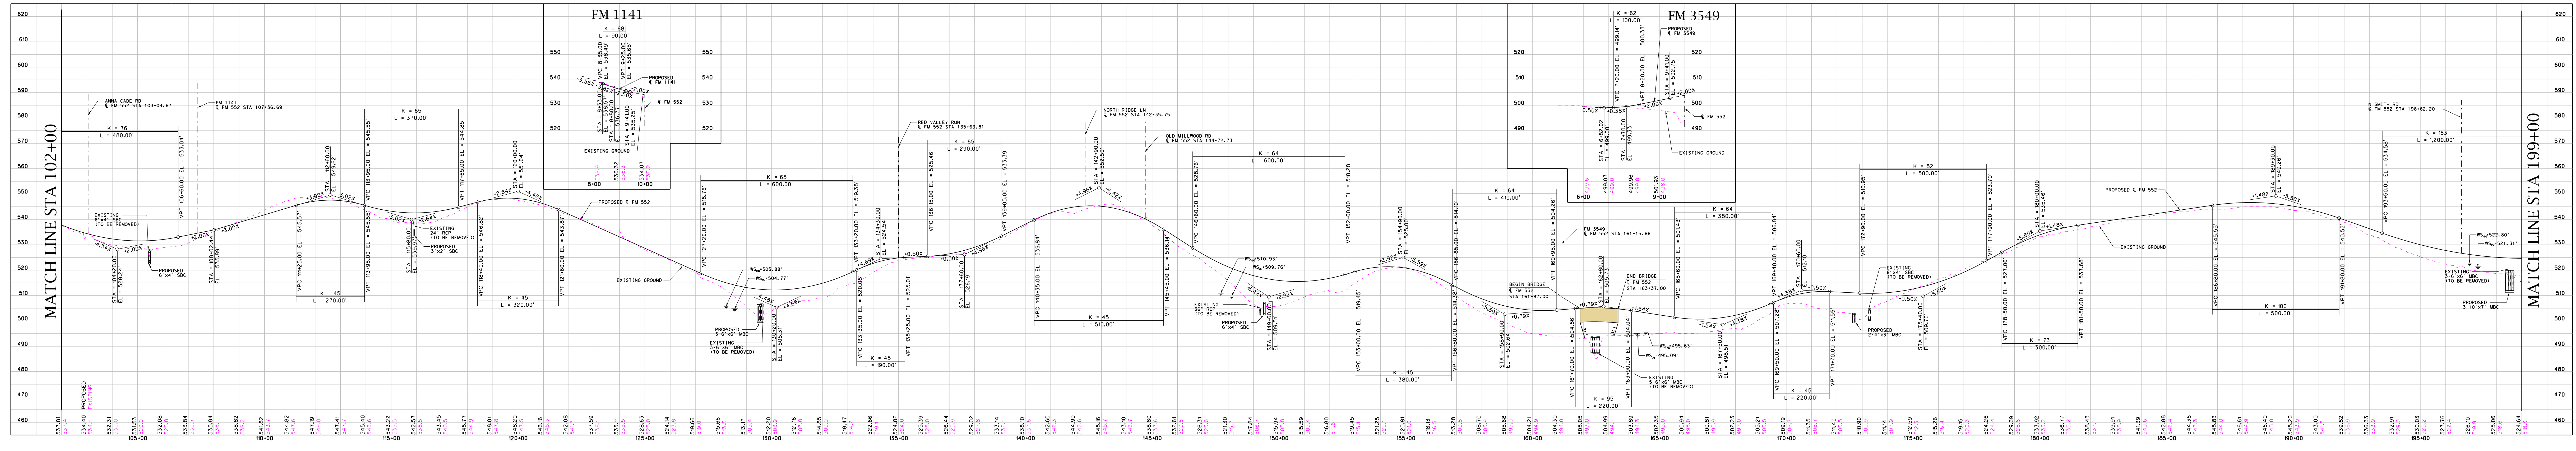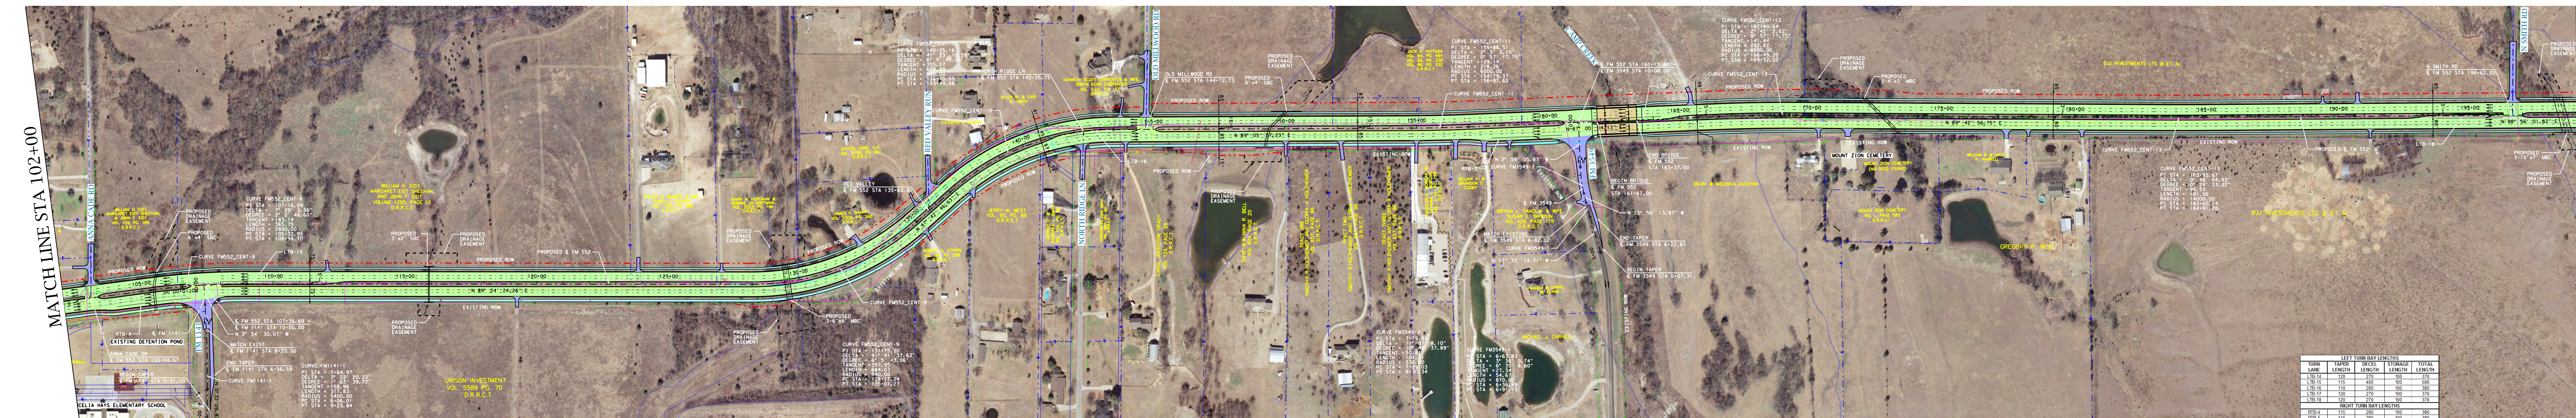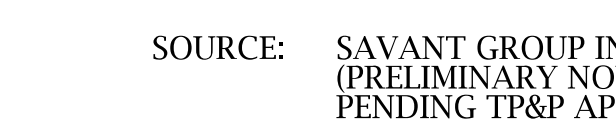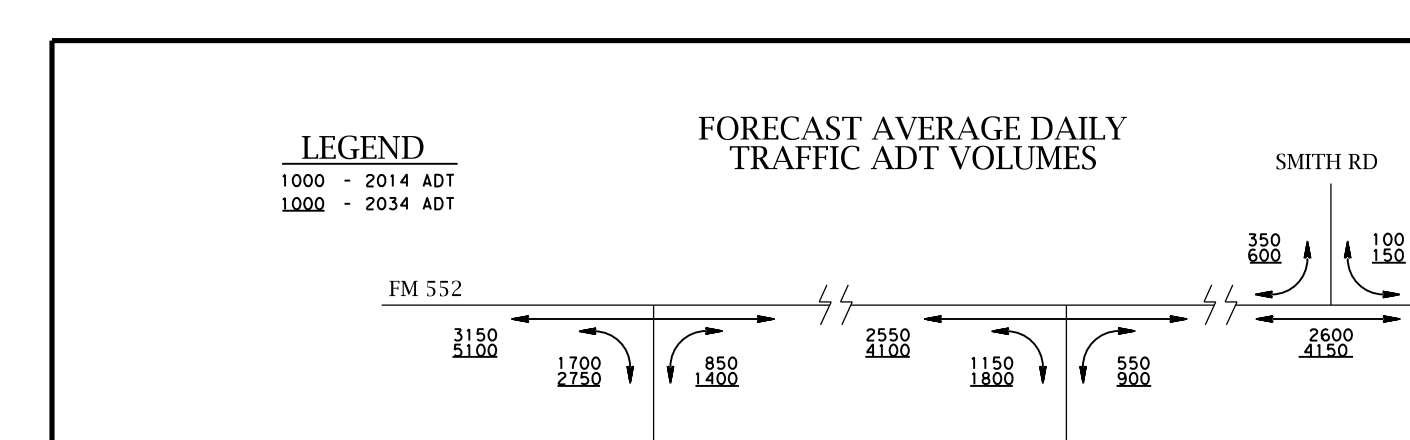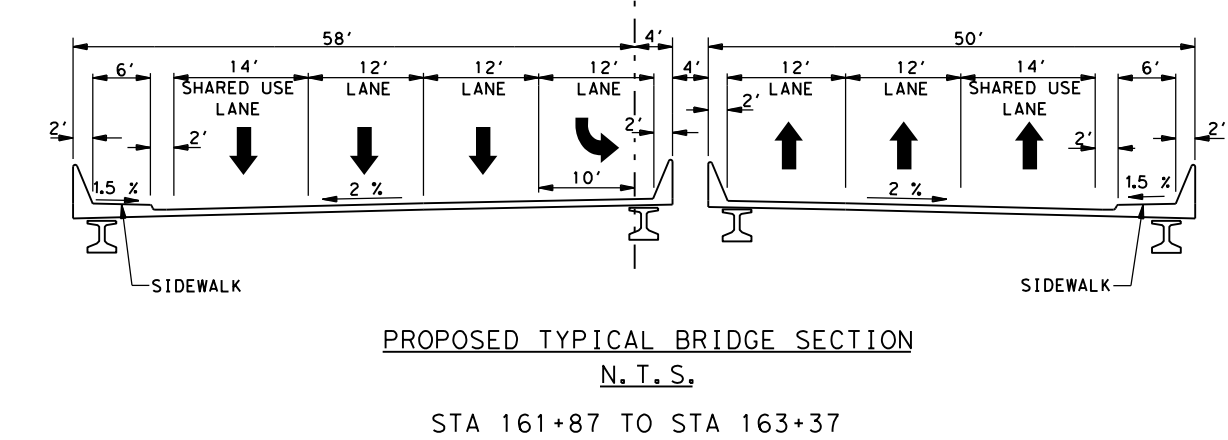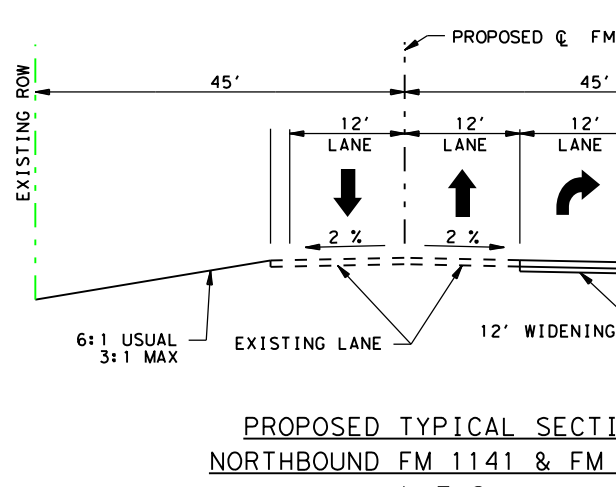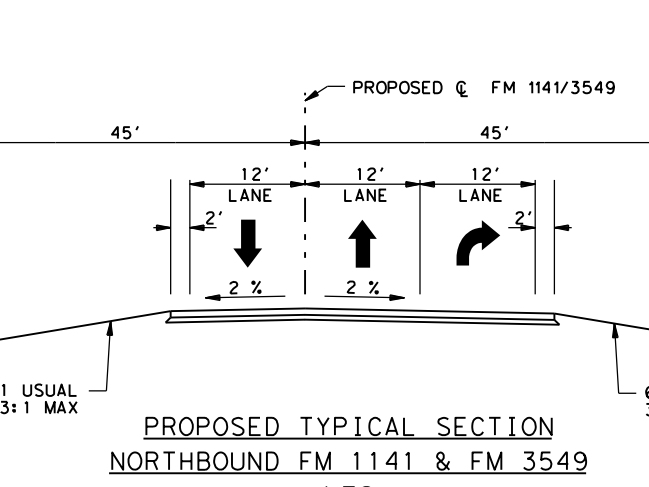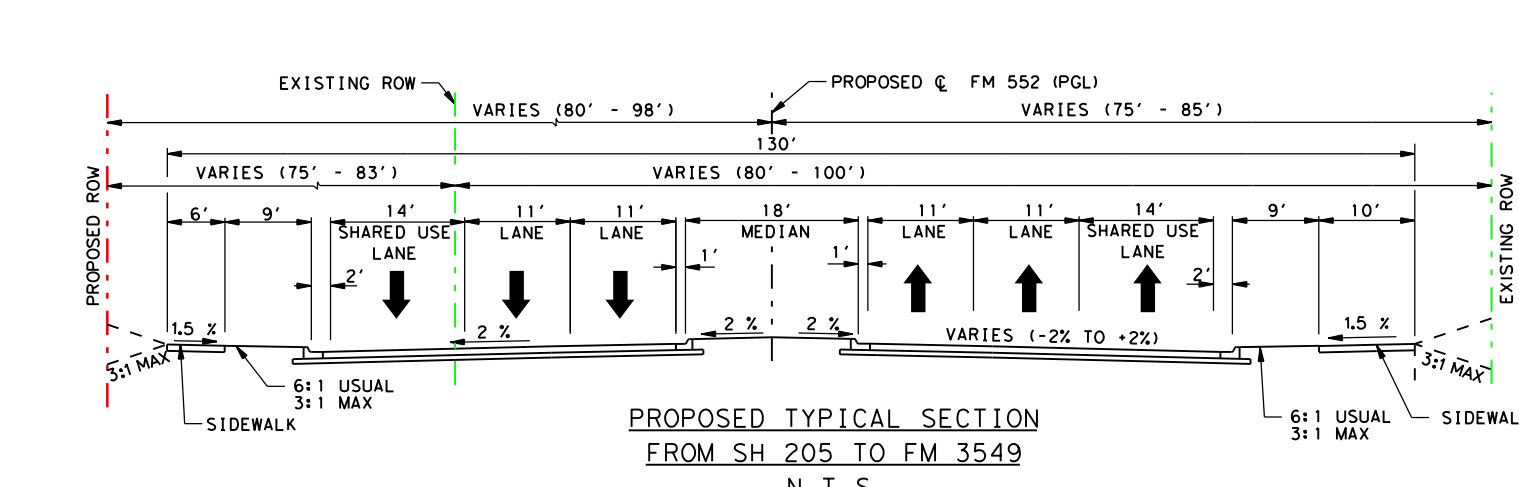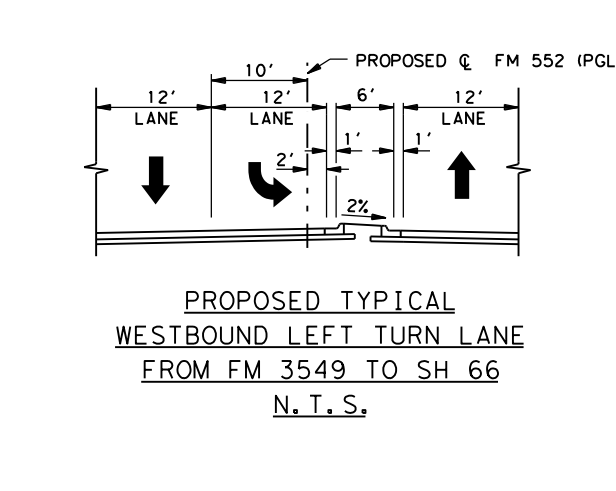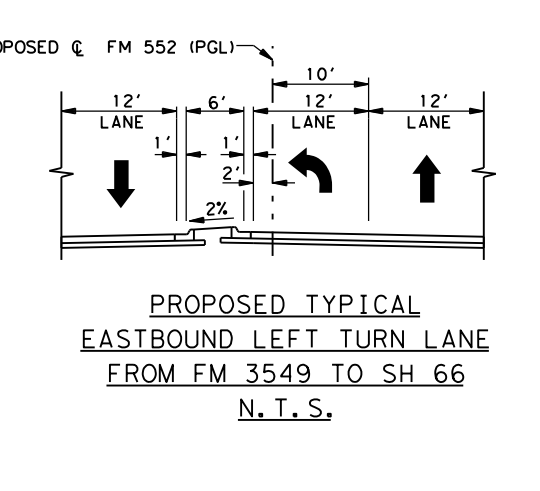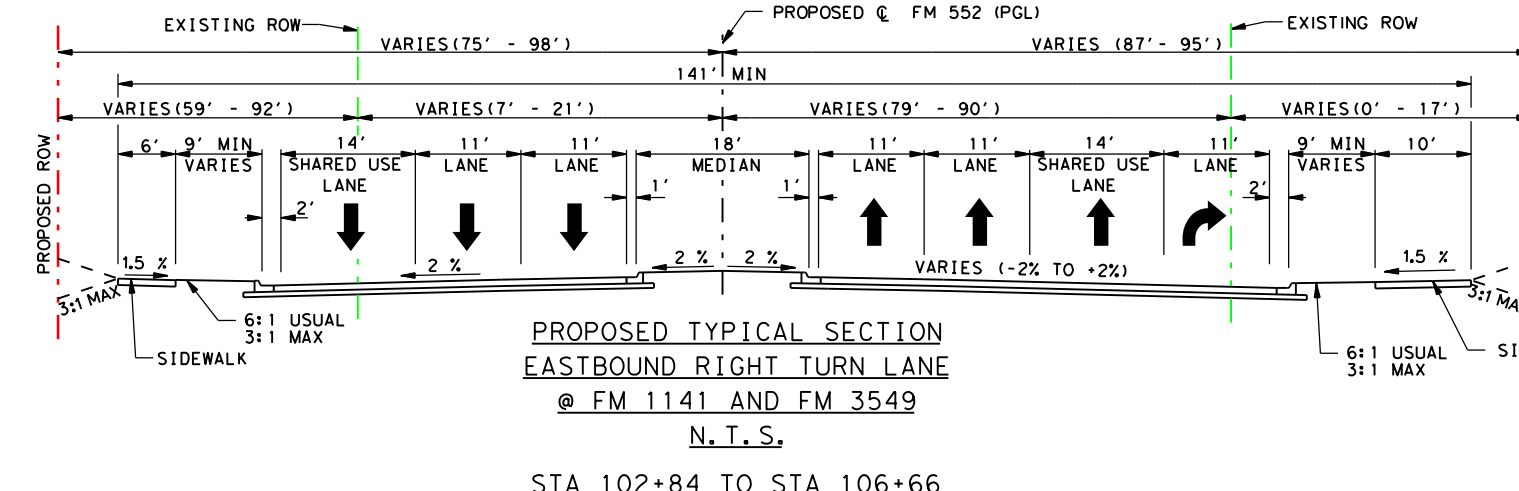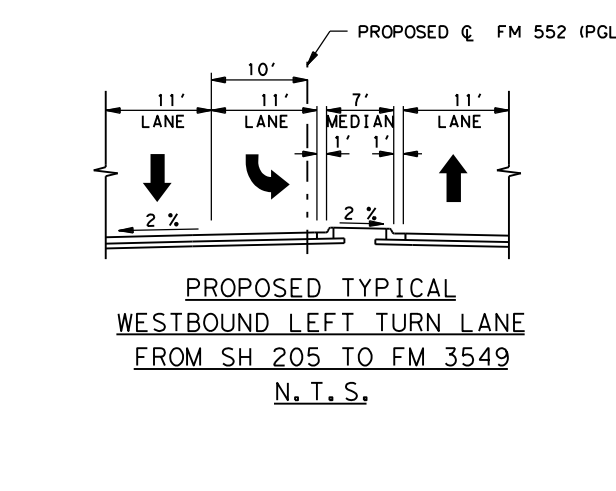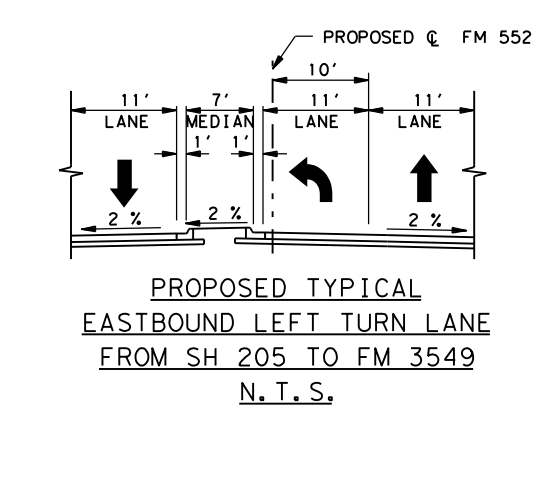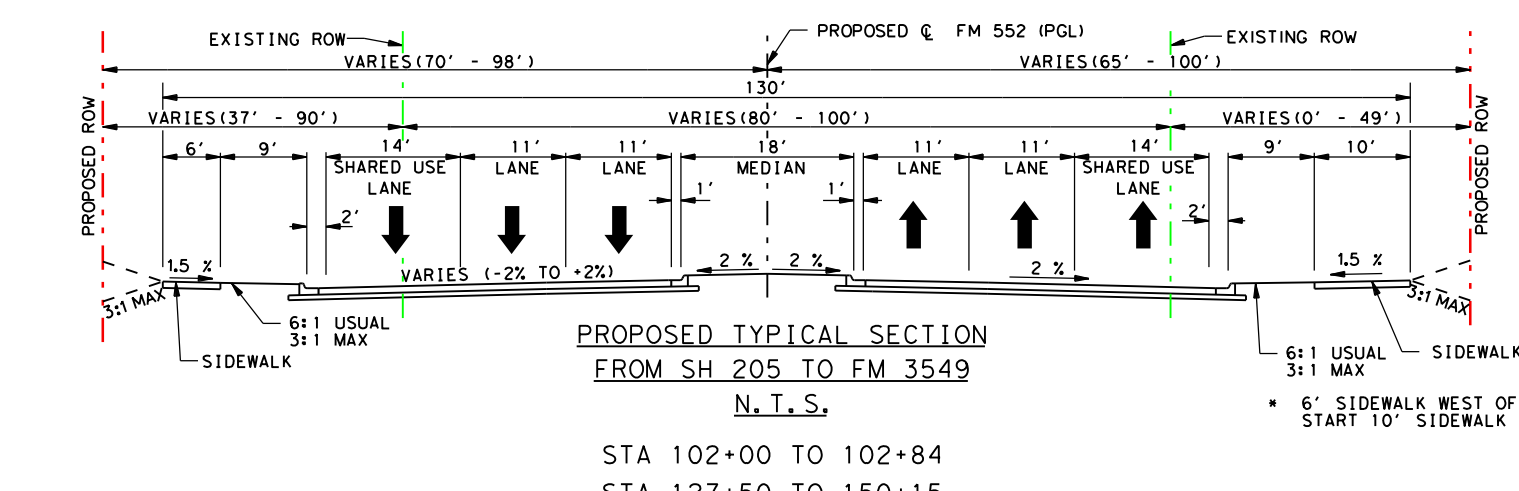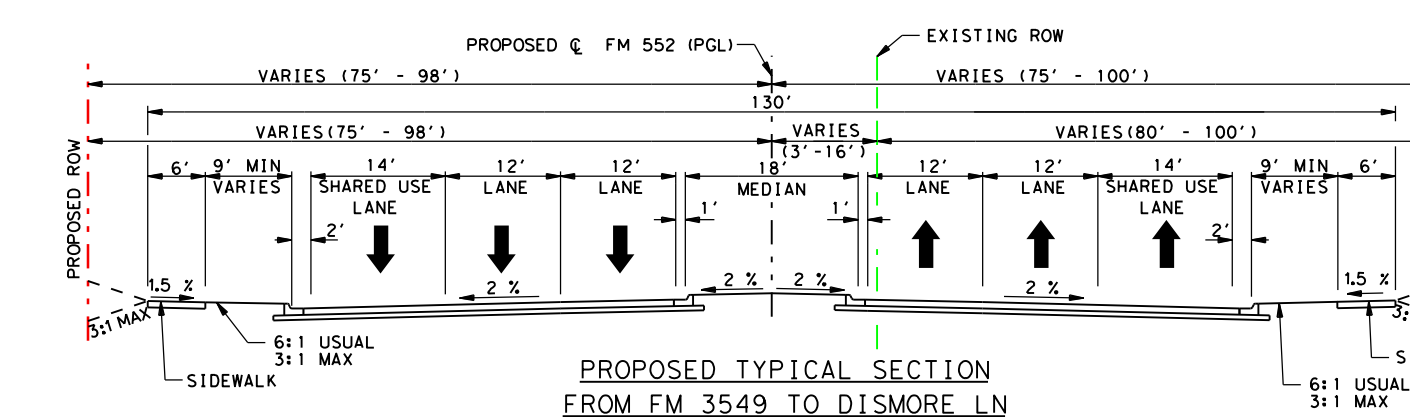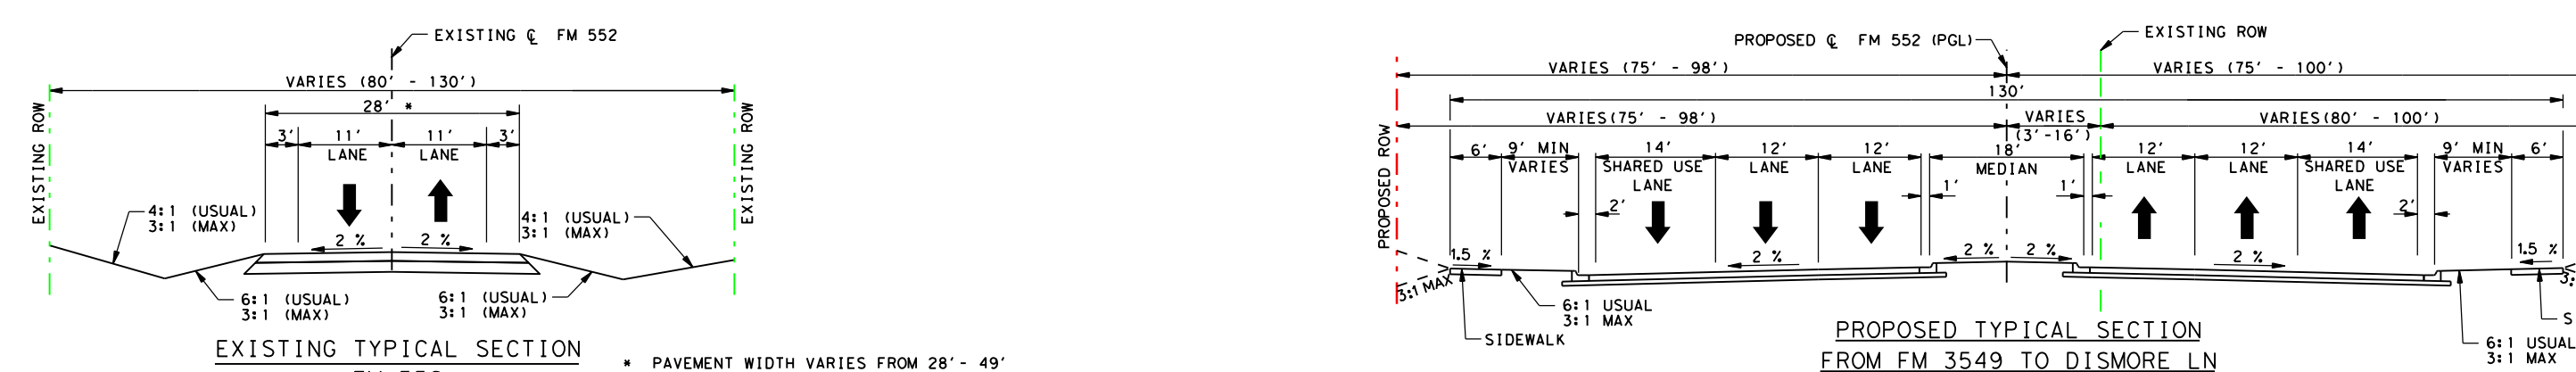

1. MAPPING BASED ON AERIAL INFORMATION PROVIDED BY TXDOT ON AUGUST 10, 2010. SURVEY PROVIDED BY DOLPHARTE & ASSOCIATES ON DECEMBER 2010.
2. EXISTING ROW AND PROPERTY LINES PROVIDED BY DOLPHARTE & ASSOCIATES ON AUGUST 2010.
3. LIMITS OF DRIVEWAY CONSTRUCTION SHOWN ARE PRELIMINARY AND SUBJECT TO FIELD VERIFICATION. THE LIMITS OF PROPOSED CONSTRUCTION EASEMENT ARE PRELIMINARY AND SUBJECT TO FIELD VERIFICATION. CONSTRUCTION BEYOND THE PROPOSED ROW WILL BE DETERMINED IN FINAL DESIGN.
4. MEDIAN OPENINGS ARE PRELIMINARY AND SUBJECT TO CHANGE. FINAL MEDIAN OPENING LOCATIONS TO BE DETERMINED DURING PS&E AND IN COORDINATION WITH THE LOCAL GOVERNMENT.

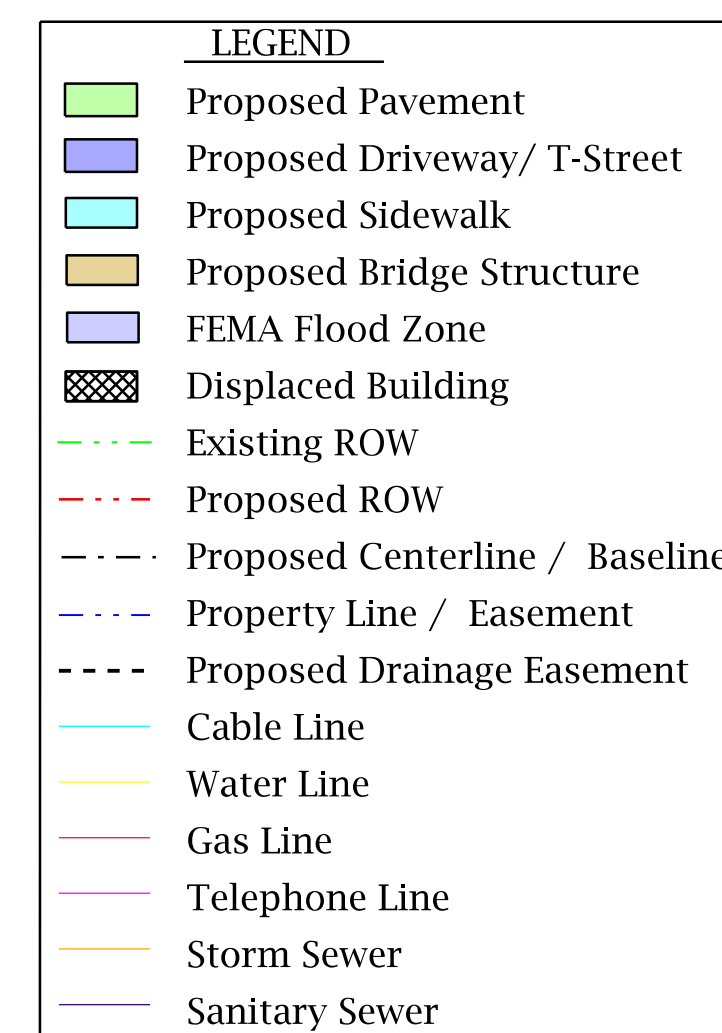

FM 552
ROCKWALL COUNTY
FROM NORTH GOLIAD ST. (SH 205) TO SH 60
CSJ: 1017-01-015
PROJECT LENGTH= 5.19 MILES
HIGHWAY CLASSIFICATION
URBAN ARTERIAL

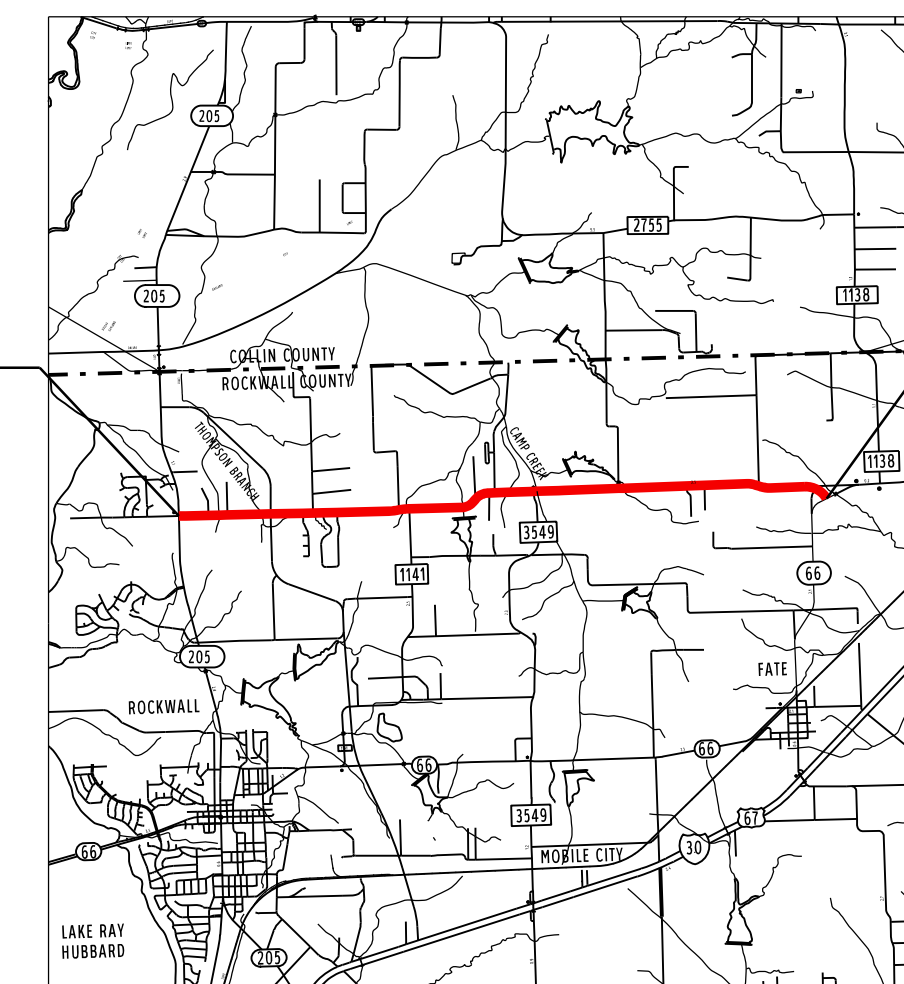

BEGIN PROJECT
BEGIN CSJ 1017-01-015
STA 11+41.00

ROCKWALL COUNTY
NOT TO SCALE
DALLAS DISTRICT

NOT INTENDED FOR
CONSTRUCTION, BIDDING
OR PERMIT PURPOSES.



MARCH 6, 2014
ROLL 2 OF 3



HNTB Corporation
The HNTB Companies
Engineers Architects Planners