

DALLAS DISTRICT
WILLIAM HALE, P.E.
DISTRICT ENGINEER

FM 720

URBAN COLLECTOR


DESIGN SPEED = 40 MI/HR
PROJECT LENGTH: 4.686 MI

DENTON COUNTY

ROLL 1 OF 3



© 2011 by Texas Department of Transportation; all rights reserved.

END PROJECT
FM 720: US 380
STA 294+47.39
CSJ: 1567-01-02

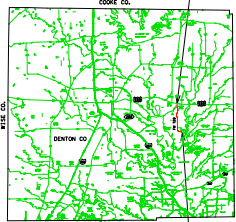

BEGIN PROJECT
FM 720: EL DORADO PKWY
STA 47+04.92
CSJ: 1567-01-025

Notes: Preliminary Design Schematic
Subject to Change Not Intended for
Construction, Bidding or Permit Purposes

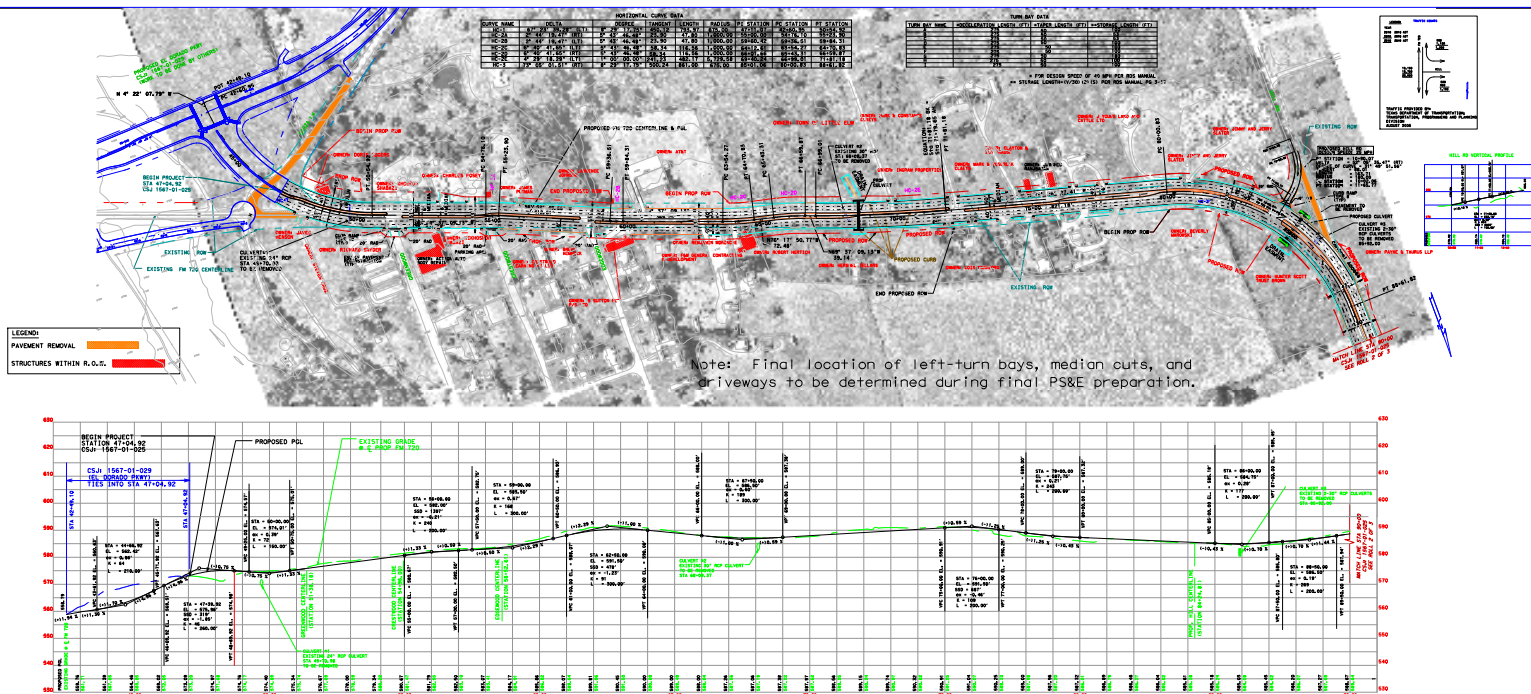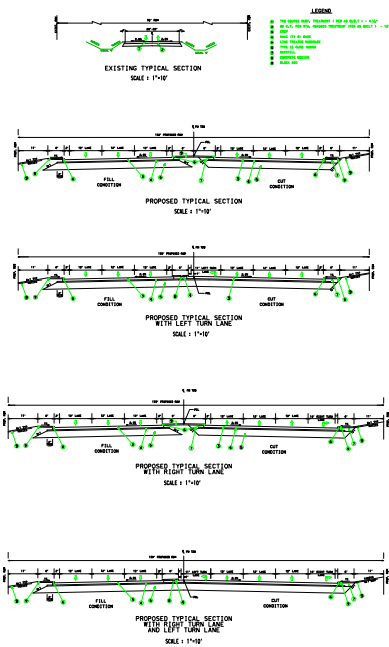

DALLAS DISTRICT
WILLIAM HALE, P.E.
DISTRICT ENGINEER

FM 720

URBAN COLLECTOR

DESIGN SPEED = 40 MI/HR
PROJECT LENGTH: 4.686 MI

DENTON COUNTY

LL 1 OF 3

© 2011 by Texas Department of Transportation; all rights reserved.