


TEXAS DEPARTMENT OF
TRANSPORTATION
DALLAS DISTRICT
WILLIAM HALE, P.E.
DISTRICT ENGINEER

DESIGN SCHEMATIC
FM 720
CSJ: 1567-01-025
URBAN COLLECTOR
FROM: EL DORADO PKWY
TO: US 380
DESIGN SPEED = 40 MI/HR
PROJECT LENGTH: 4.686 MI
OCTOBER 2010
DENTON COUNTY
SCALE: HORIZONTAL 1"=100'
VERTICAL 1"=10'
ROLL 3 OF 3



NOT A
BIDDING
DOCUMENT
ENGINEER JAVIER S. CANTU
DATE 10/28/2010
SIGNATURE

© 2011 by Texas Department of Transportation. All rights reserved.

LOCATION MAP

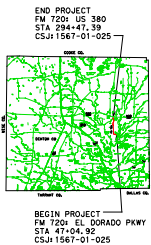

NOTES: PRELIMINARY DESIGN SCHEMATIC
SUBJECT TO CHANGE. NOT INTENDED FOR
CONSTRUCTION, BIDDING,
OR FUNDING PURPOSES.

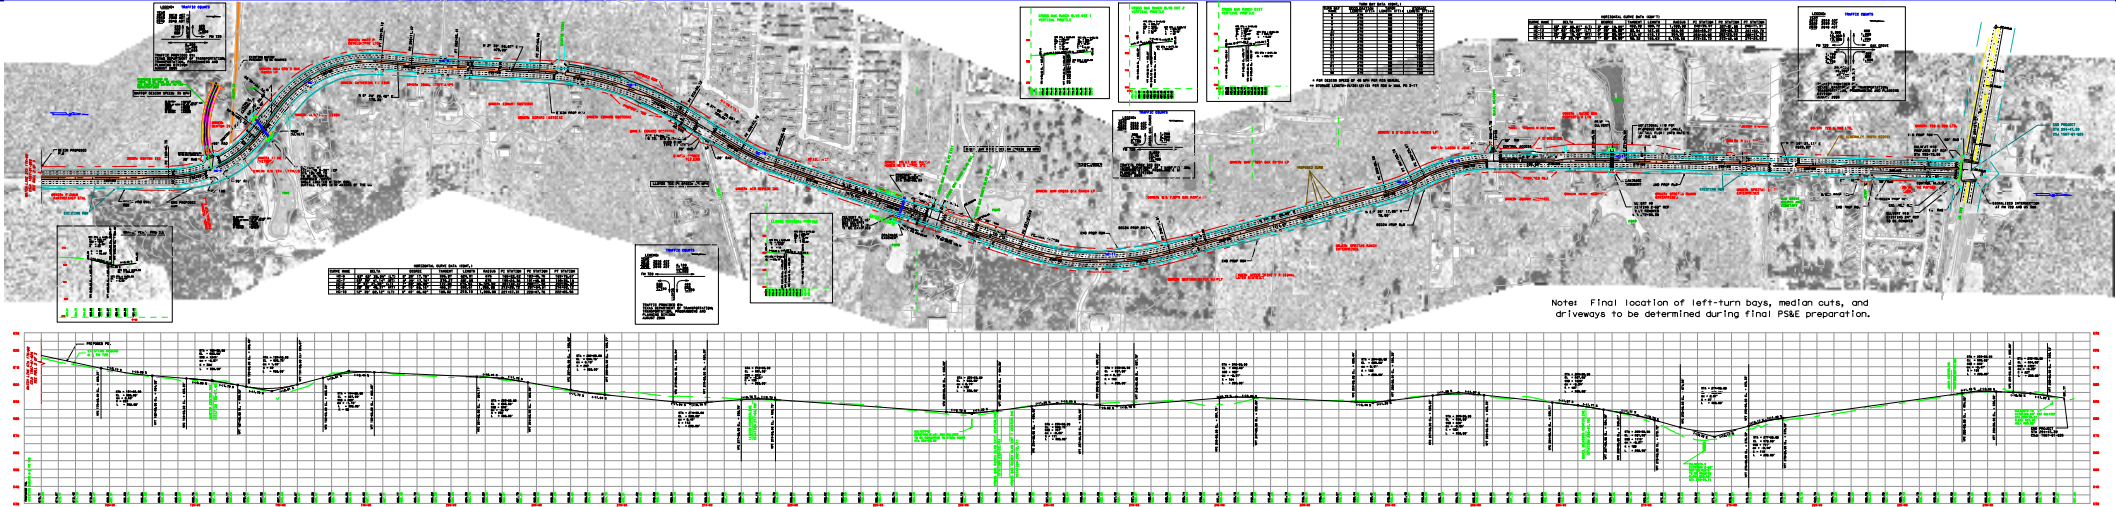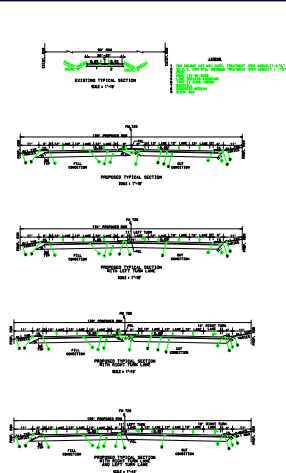

TEXAS DEPARTMENT OF
TRANSPORTATION
DALLAS DISTRICT
WILLIAM HALE, P.E.
DISTRICT ENGINEER
DESIGN SCHEMATIC

FM 720
CSJ: 1567-01-025
URBAN COLLECTOR
FROM: EL DORADO PKWY
TO: US 380
DESIGN SPEED = 40 MI/HR
PROJECT LENGTH: 4.686 MI
OCTOBER 2010
DENTON COUNTY
SCALE: HORIZONTAL 1"=100'
VERTICAL 1"=10'
ROLL 3 OF 3

NOT A
BIDDING
DOCUMENT
ENGINEER JAVIER S. CANTU
DATE 10/28/2010
SIGNATURE

© 2011 by Texas Department of Transportation. All rights reserved.