

TEXAS DEPARTMENT OF TRANSPORTATION
DALLAS DISTRICT
WILLIAM HALE, P.E. - DISTRICT ENGINEER
CONCEPTUAL TOLL PLAN
SH 121
COLLIN COUNTY

SH 121: FROM DALLAS NORTH TOLLWAY TO US 75



CSJs:
0364-04-022 0364-04-024 0364-04-037
0364-04-040 0364-04-043 0364-04-046

PROJECT LENGTH = 12.5 MILES

DESIGN SPEED

MAIN LANES - 70 MPH - BASED ON URBAN INTERSTATE FREEWAY
RAMPS - 50 MPH - BASED ON MID RANGE
DIRECT CONNECTORS - 50 MPH - BASED ON MID RANGE
FRONTAGE ROADS - 45 MPH
CROSS STREETS - 45 MPH (30 MPH WHERE NOTED)

HIGHWAY CLASSIFICATION
URBAN FREEWAY

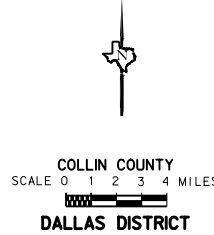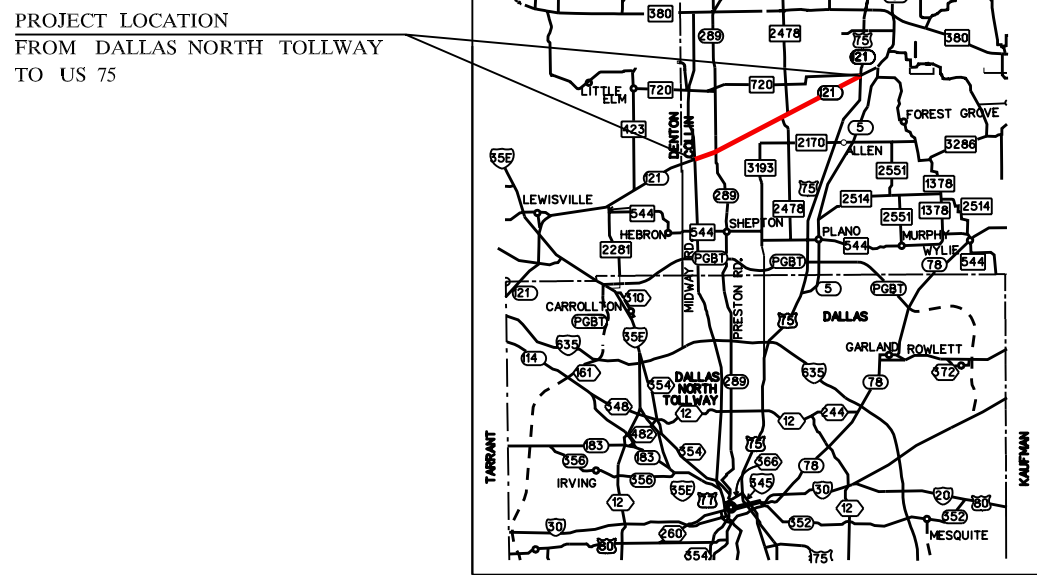


REVIEWED BY HNTB:
CHRISTOPHER M. BERGERON, P.E.

SERIAL NO. 72895
DATE: MAY 2007




DATE APPROVED: _____
DATE SUBMITTED: _____
DATE REVISED: _____

TABLE OF CONTENTS:
ROLL
PLAN/PROFILE 1-7
TRAFFIC VOLUMES 1-7
LARGE SIGNS 1-7



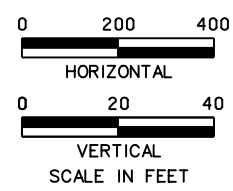


MAY 2007

ROLL 6 OF 7

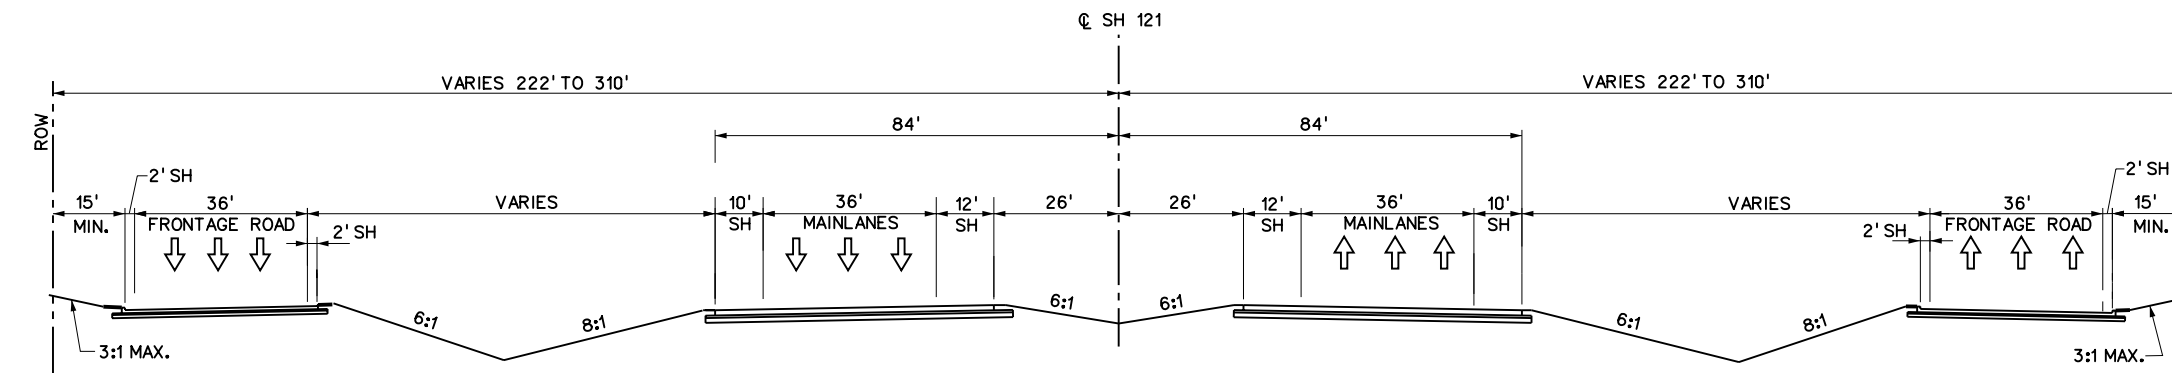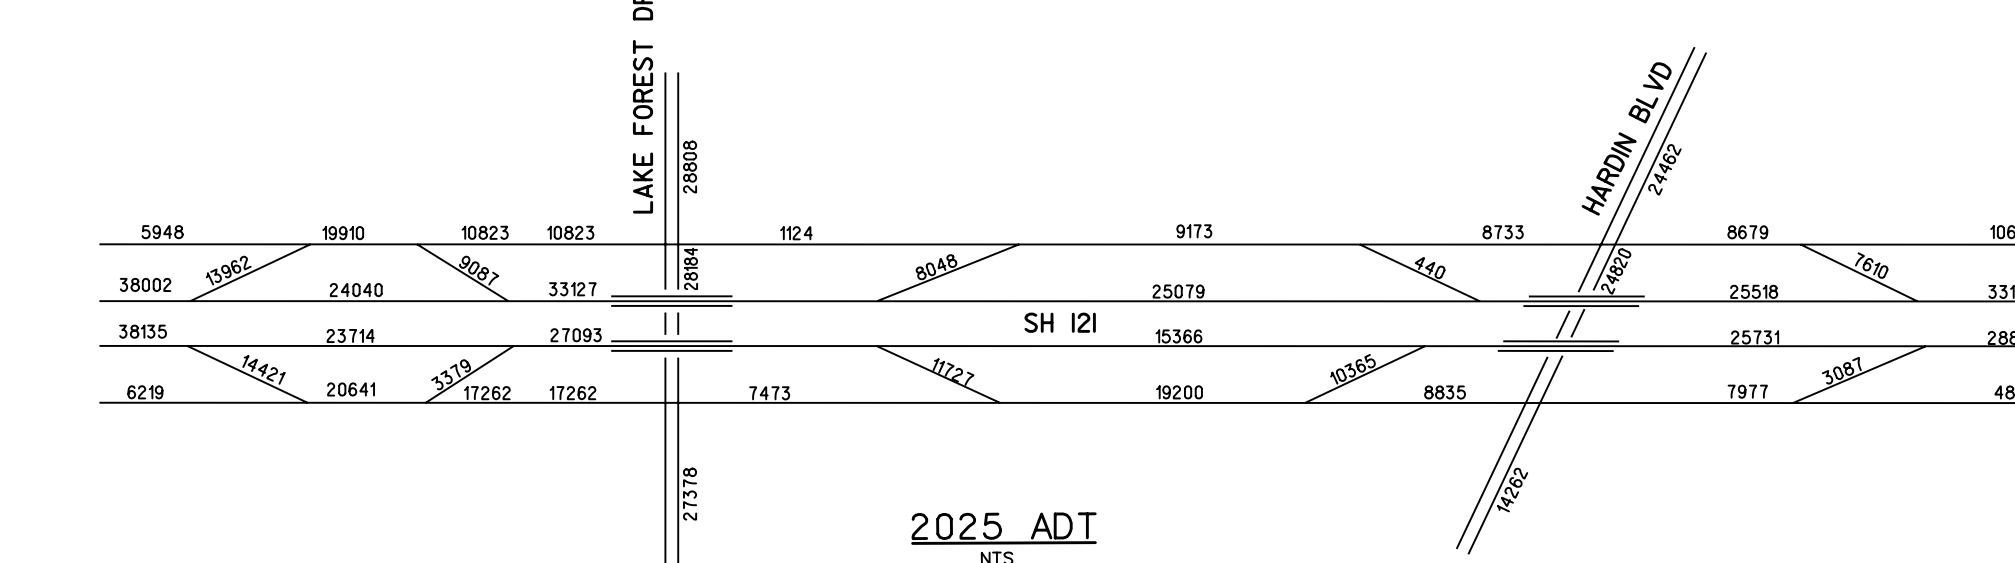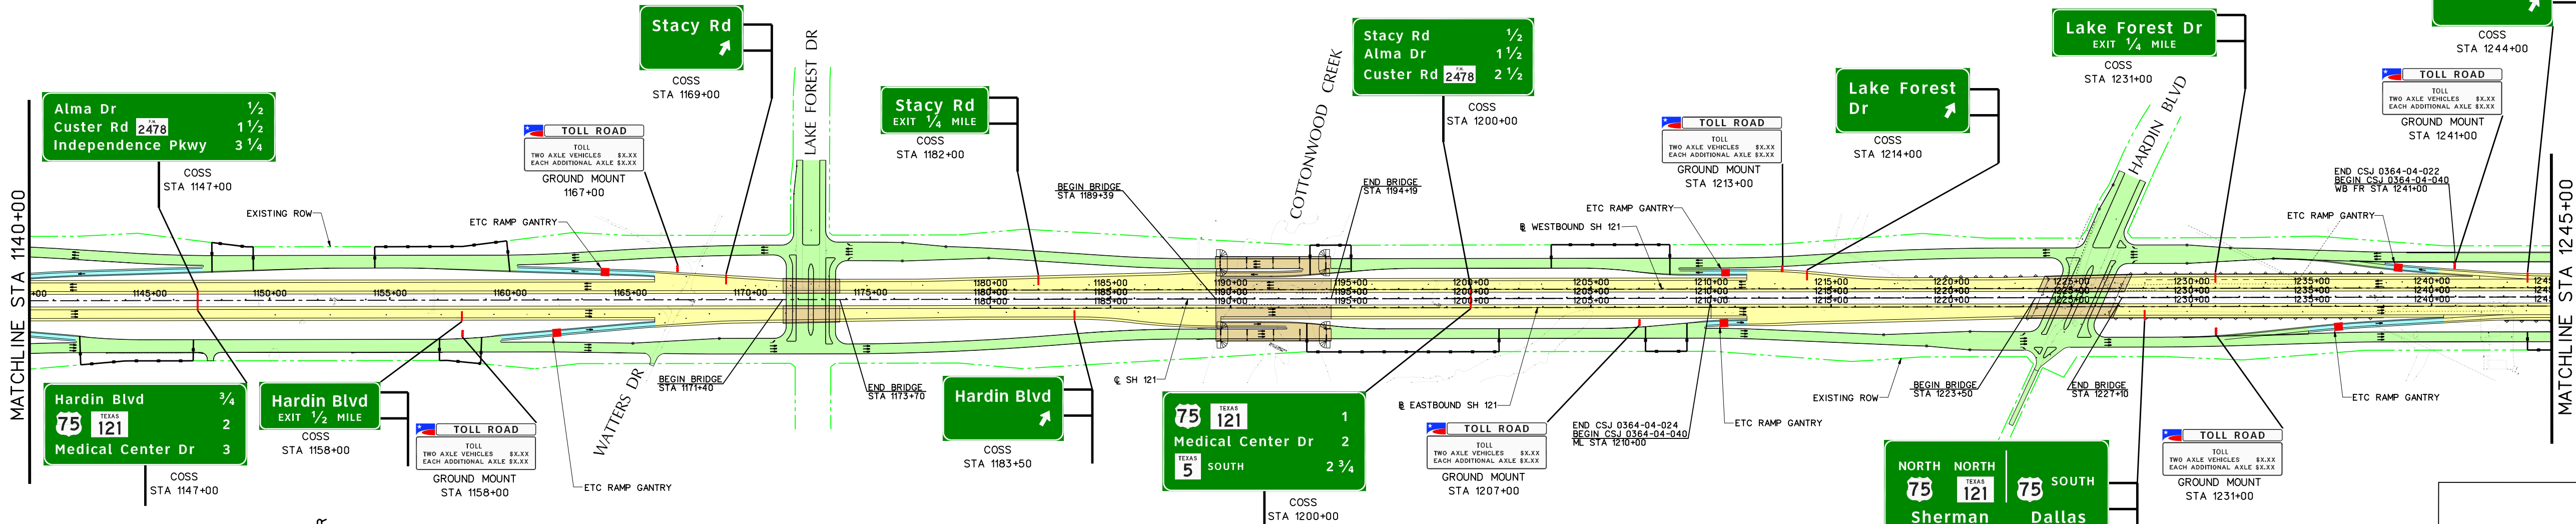

PROPOSED TYPICAL SECTION

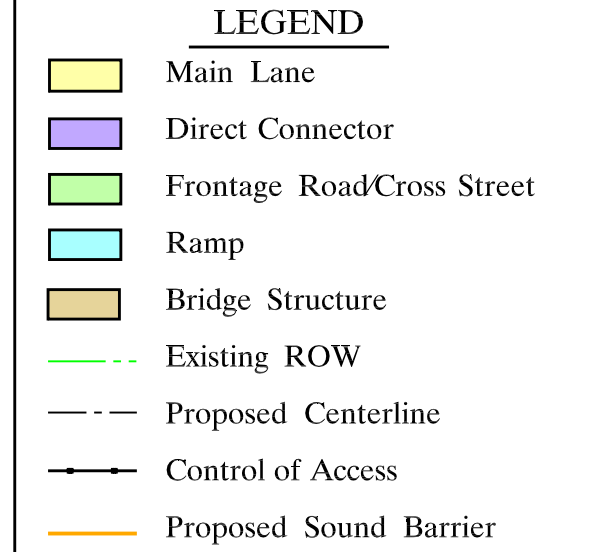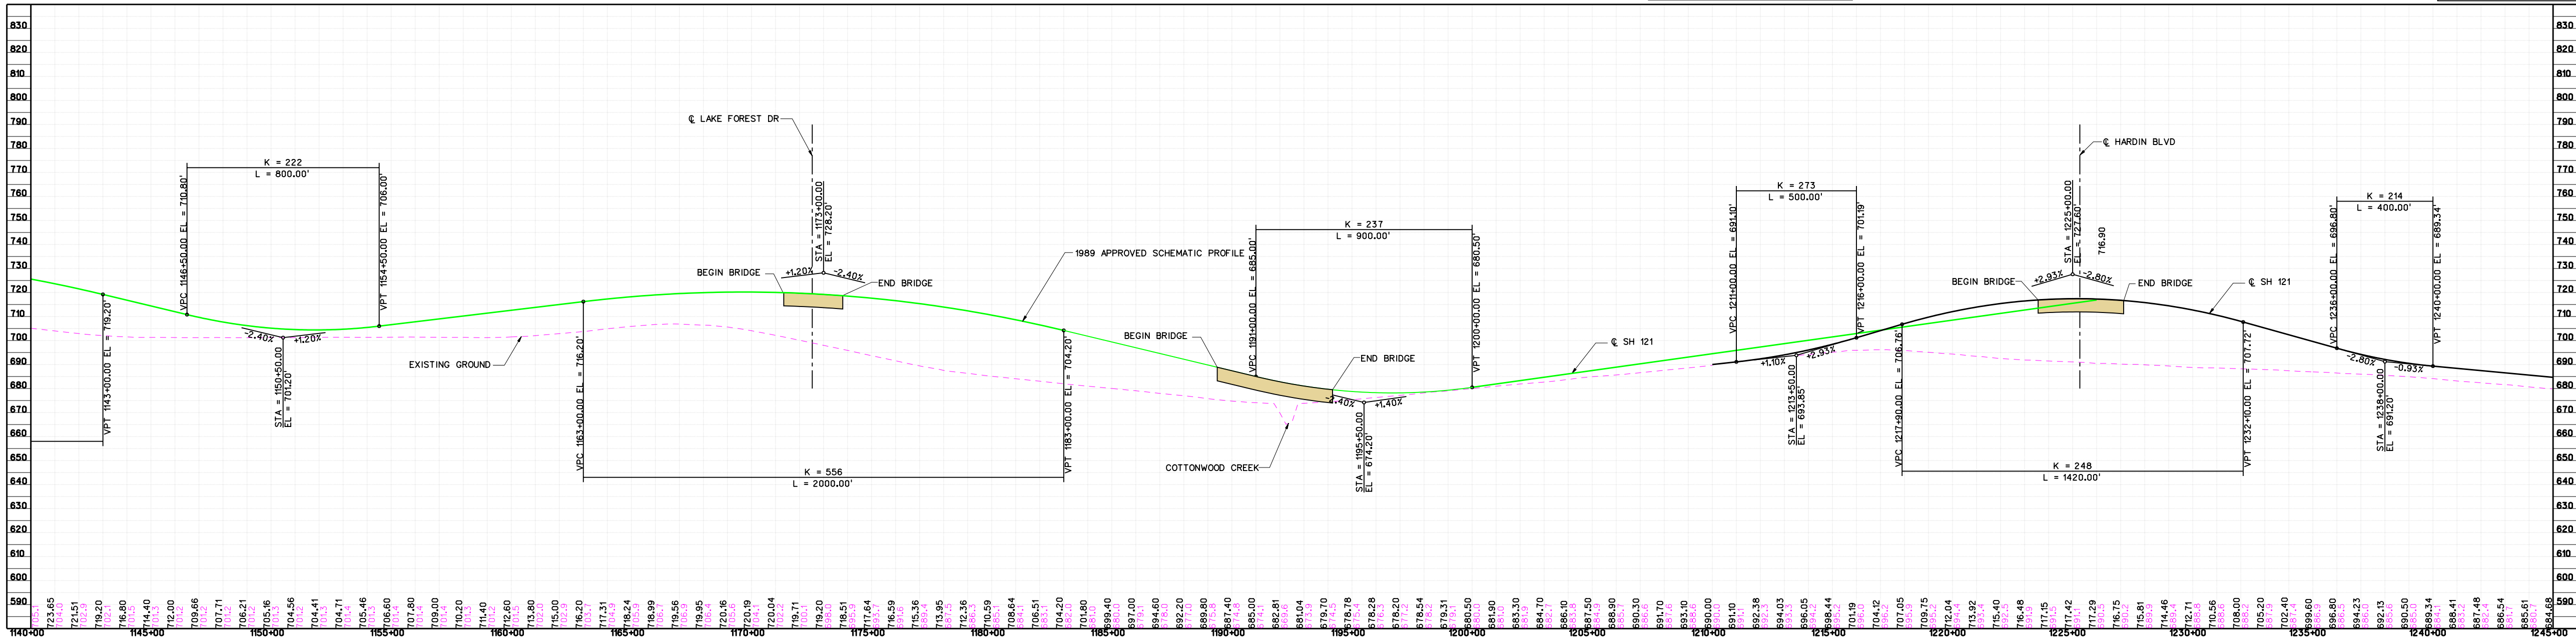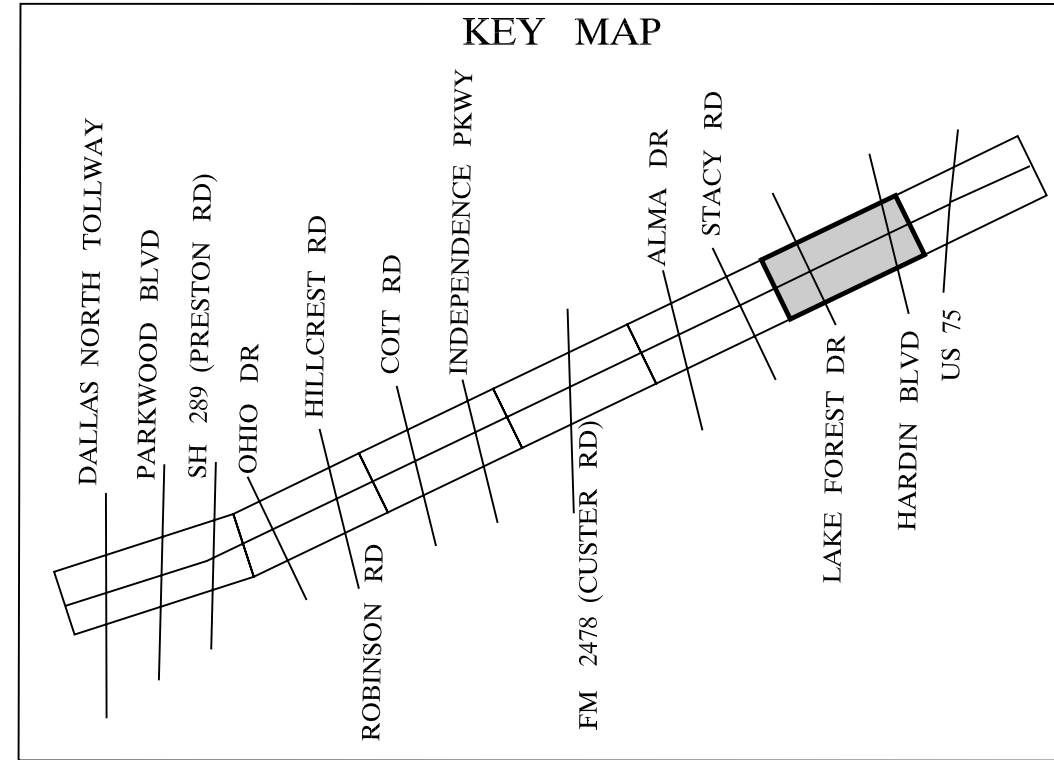

- NOTES:
- (1) DESIGN BASED ON NAD83 COORDINATES.
 - (2) MAIN LANE HORIZONTAL AND VERTICAL DESIGN PROVIDED BY OTHERS.
 - (3) GANTRY LOCATIONS BASED ON TOLL TRAFFIC AND REVENUE STUDY BY WILBUR SMITH ASSOCIATES.
 - (4) ALL STATIONS ARE REFERENCED TO CENTERLINE SH 121 UNLESS NOTED OTHERWISE.

TEXAS DEPARTMENT OF TRANSPORTATION
DALLAS DISTRICT
WILLIAM HALE, P.E. - DISTRICT ENGINEER
CONCEPTUAL TOLL PLAN
SH 121
COLLIN COUNTY

SH 121: FROM DALLAS NORTH TOLLWAY TO US 75



CSJs:
0364-04-022 0364-04-024 0364-04-037
0364-04-040 0364-04-043 0364-04-046

PROJECT LENGTH = 12.5 MILES

DESIGN SPEED

MAIN LANES - 70 MPH - BASED ON URBAN INTERSTATE FREEWAY
RAMPS - 50 MPH - BASED ON MID RANGE
DIRECT CONNECTORS - 50 MPH - BASED ON MID RANGE
FRONTAGE ROADS - 45 MPH
CROSS STREETS - 45 MPH (30 MPH WHERE NOTED)

HIGHWAY CLASSIFICATION
URBAN FREEWAY

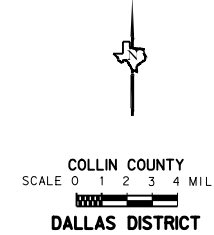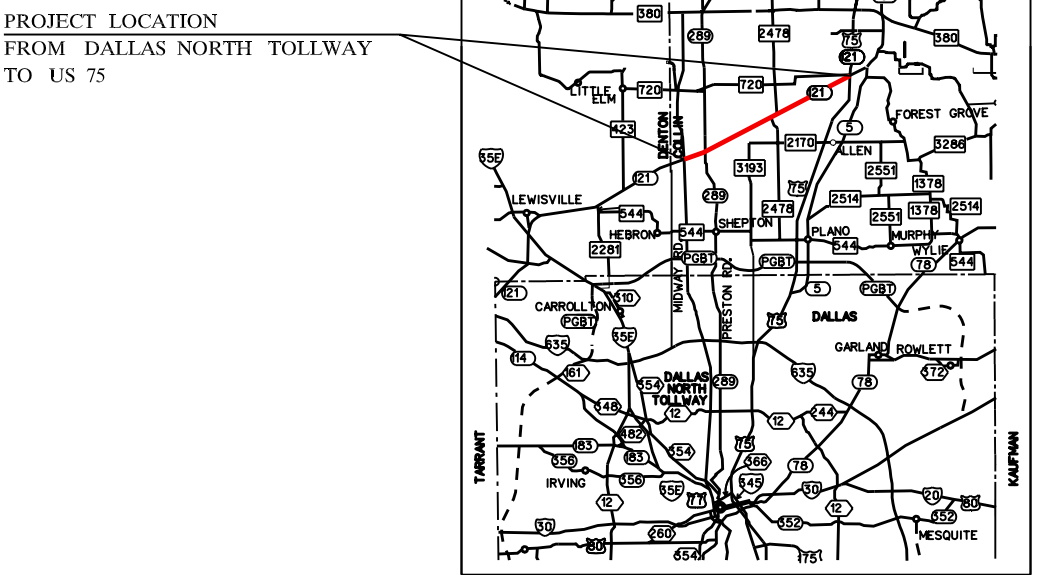


REVIEWED BY HNTB:
CHRISTOPHER M. BERGERON, P.E.

SERIAL NO. 72895
DATE: MAY 2007

DATE APPROVED: _____
DATE SUBMITTED: _____
DATE REVISED: _____

TABLE OF CONTENTS:
ROLL
PLAN/PROFILE 1-7
TRAFFIC VOLUMES 1-7
LARGE SIGNS 1-7

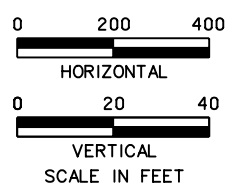

MAY 2007

ROLL 6 OF 7