
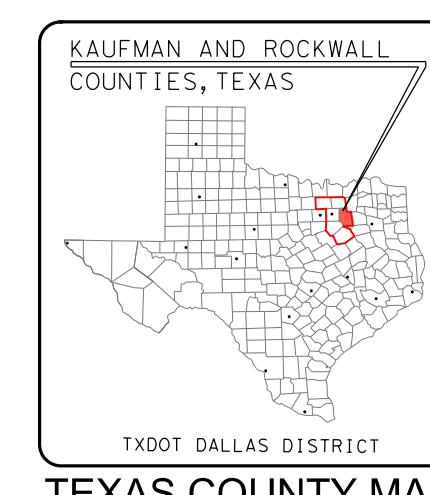


SH 205 DESIGN SCHEMATIC
FROM US 80 TO JCT SH 205/JOHN KING
(S GOLLAJ ST)
KAUFMAN AND ROCKWALL
COUNTIES, TEXAS
CSJ'S: 0451-01-053, 0451-02-028
















APPROVED SCHEMATIC
JULY 3, 2018

JULY 2018
ROLL 9 OF 9

PROJECT LENGTH:	13.07 MILES
FUNCTIONAL CLASSIFICATION:	PRINCIPAL ARTERIAL
AVERAGE DAILY TRAFFIC:	33,100 (2014)
DESIGN SPEEDS:	53, 200 (2034)
SH 205:	45 MPH
CROSS STREETS:	30 MPH

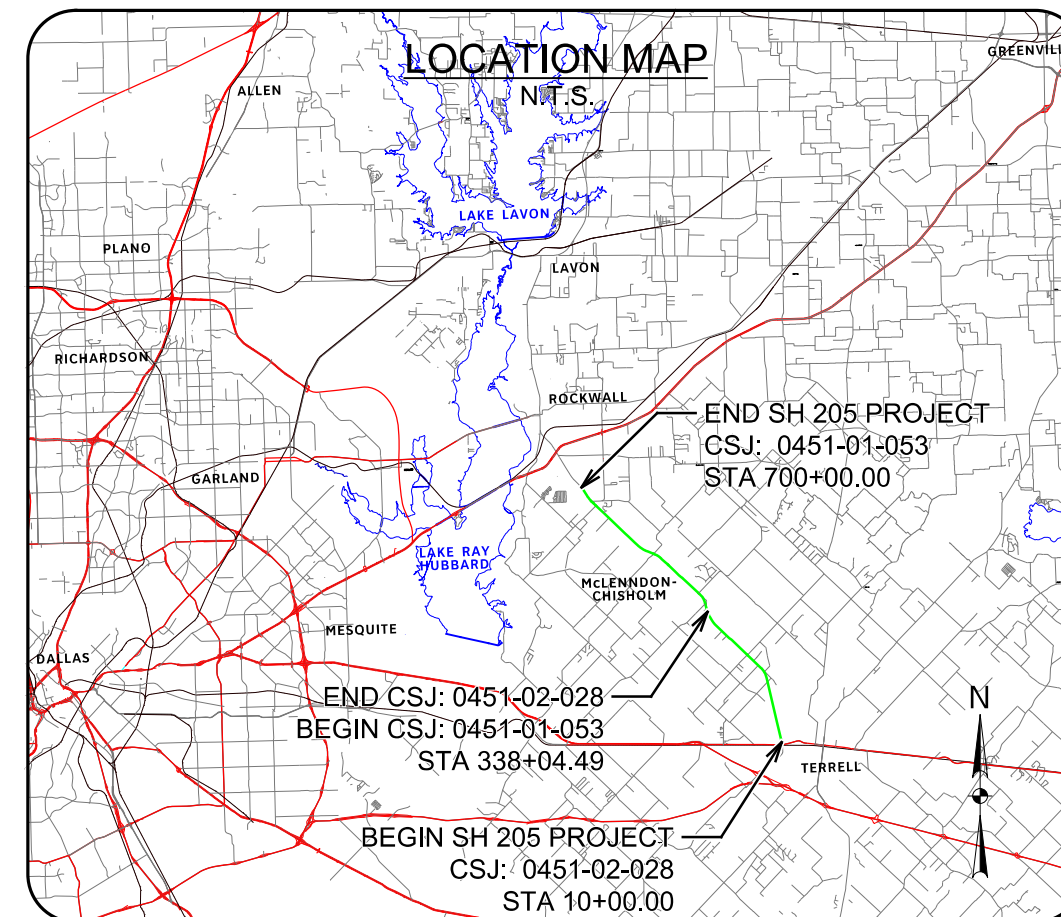

TXDOT DALLAS DISTRICT
TEXAS COUNTY MAP
N.T.S.

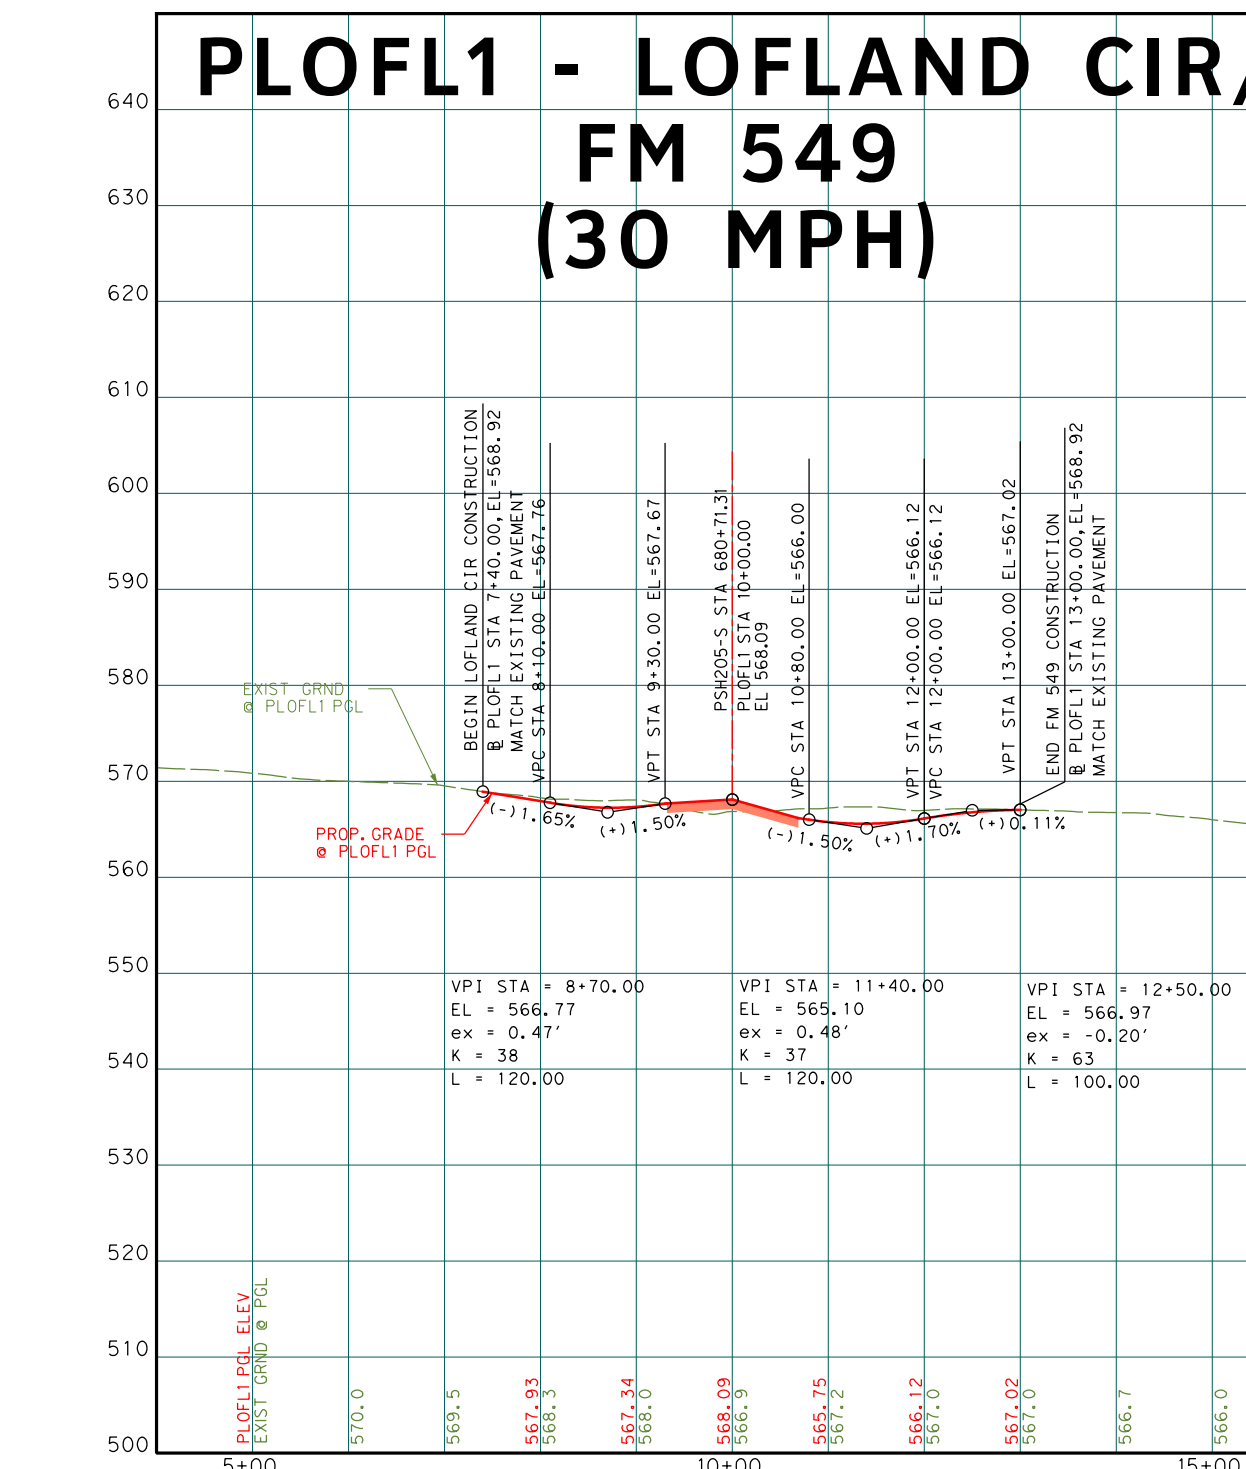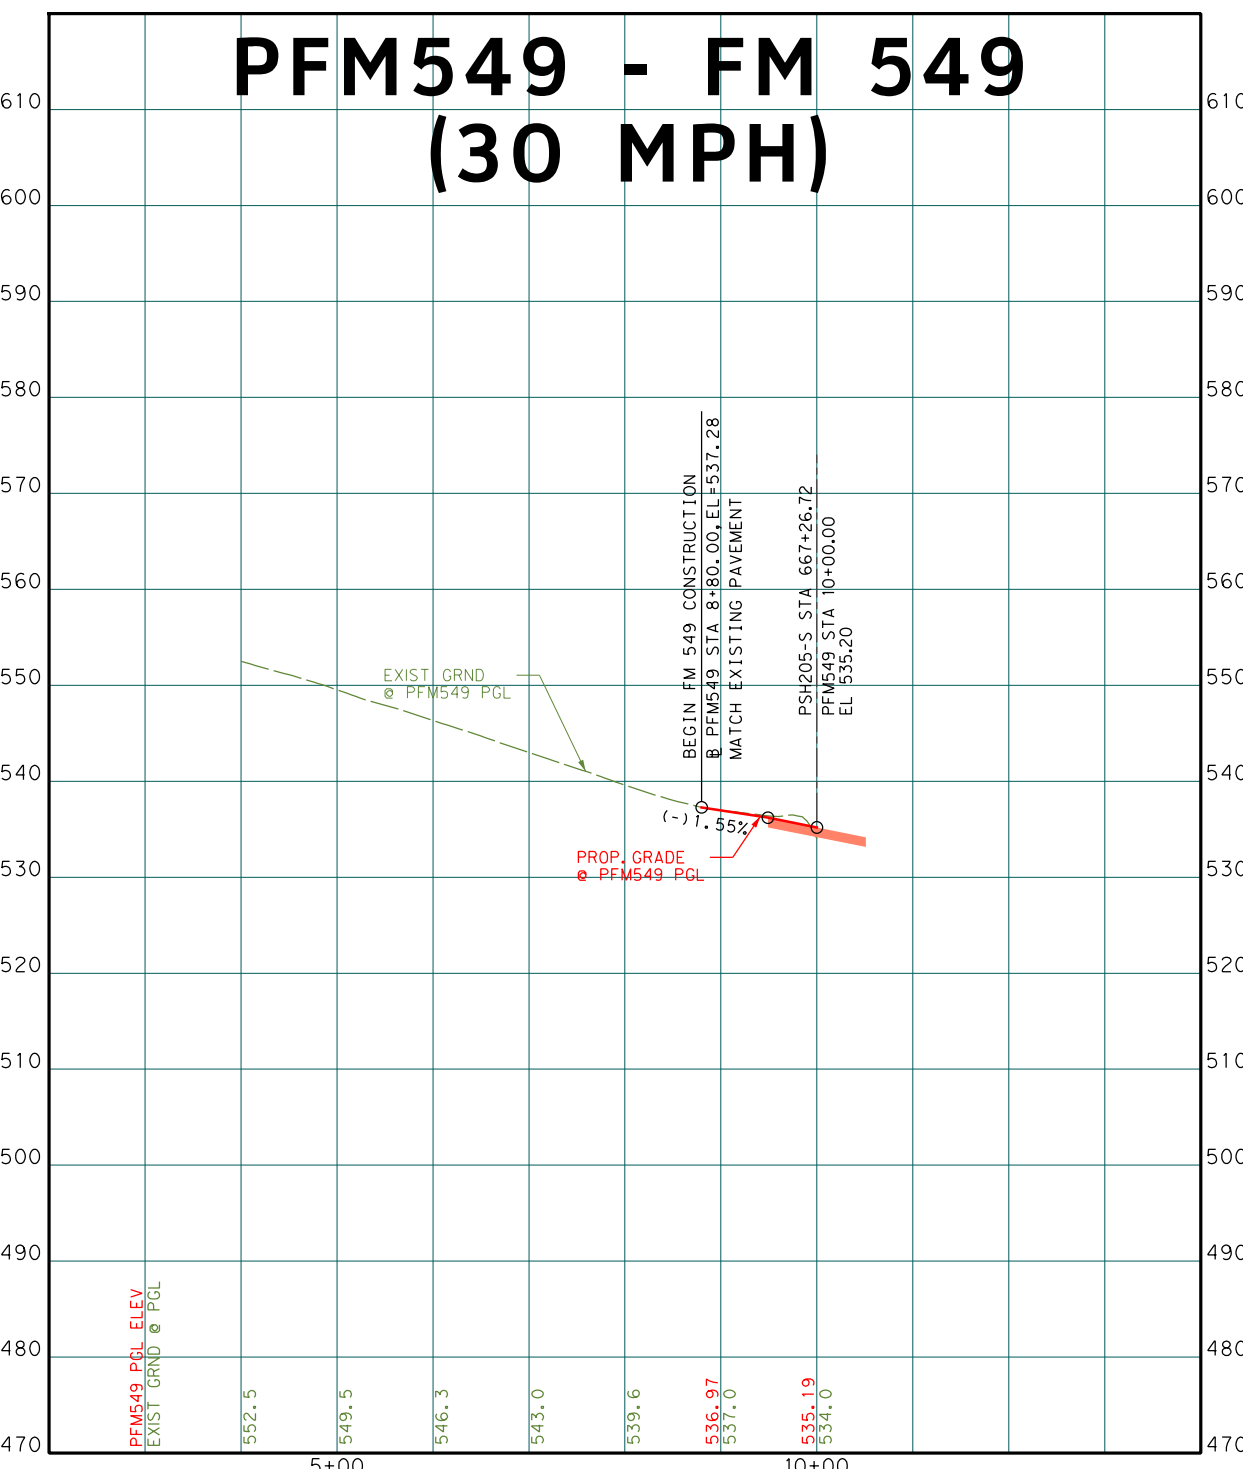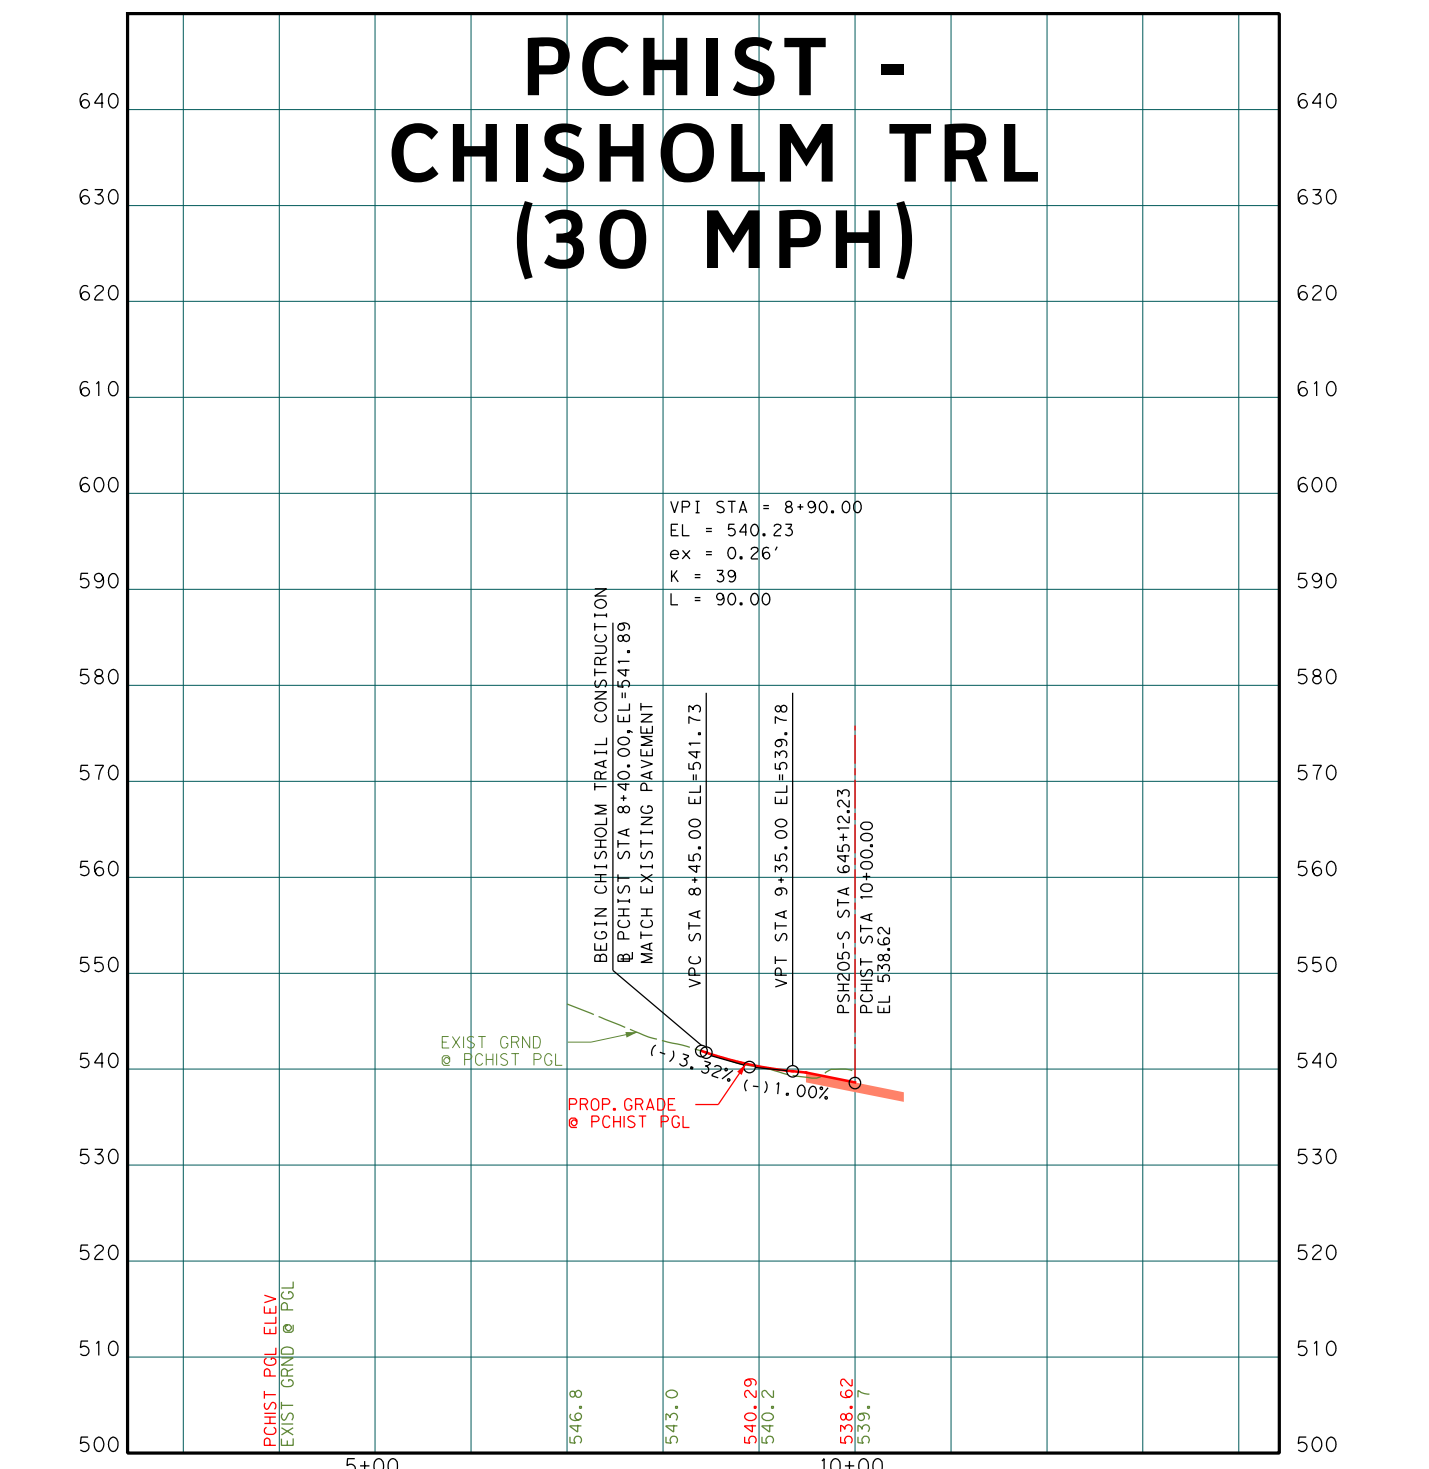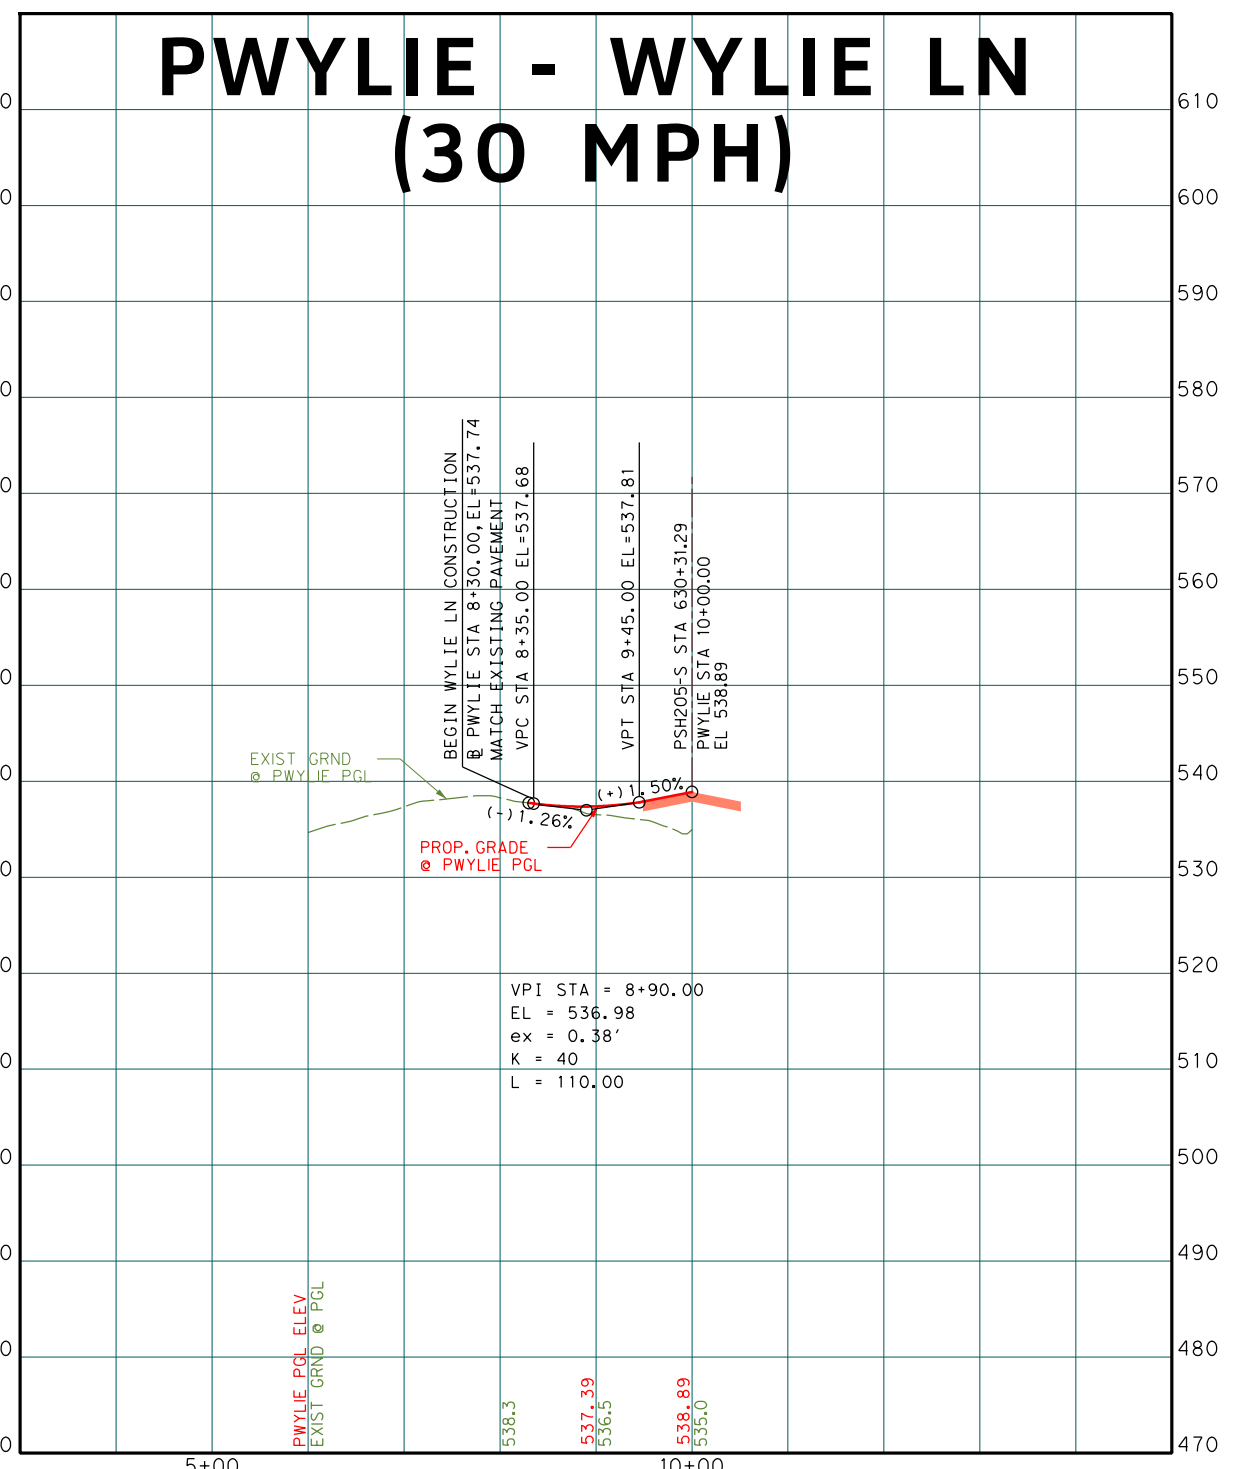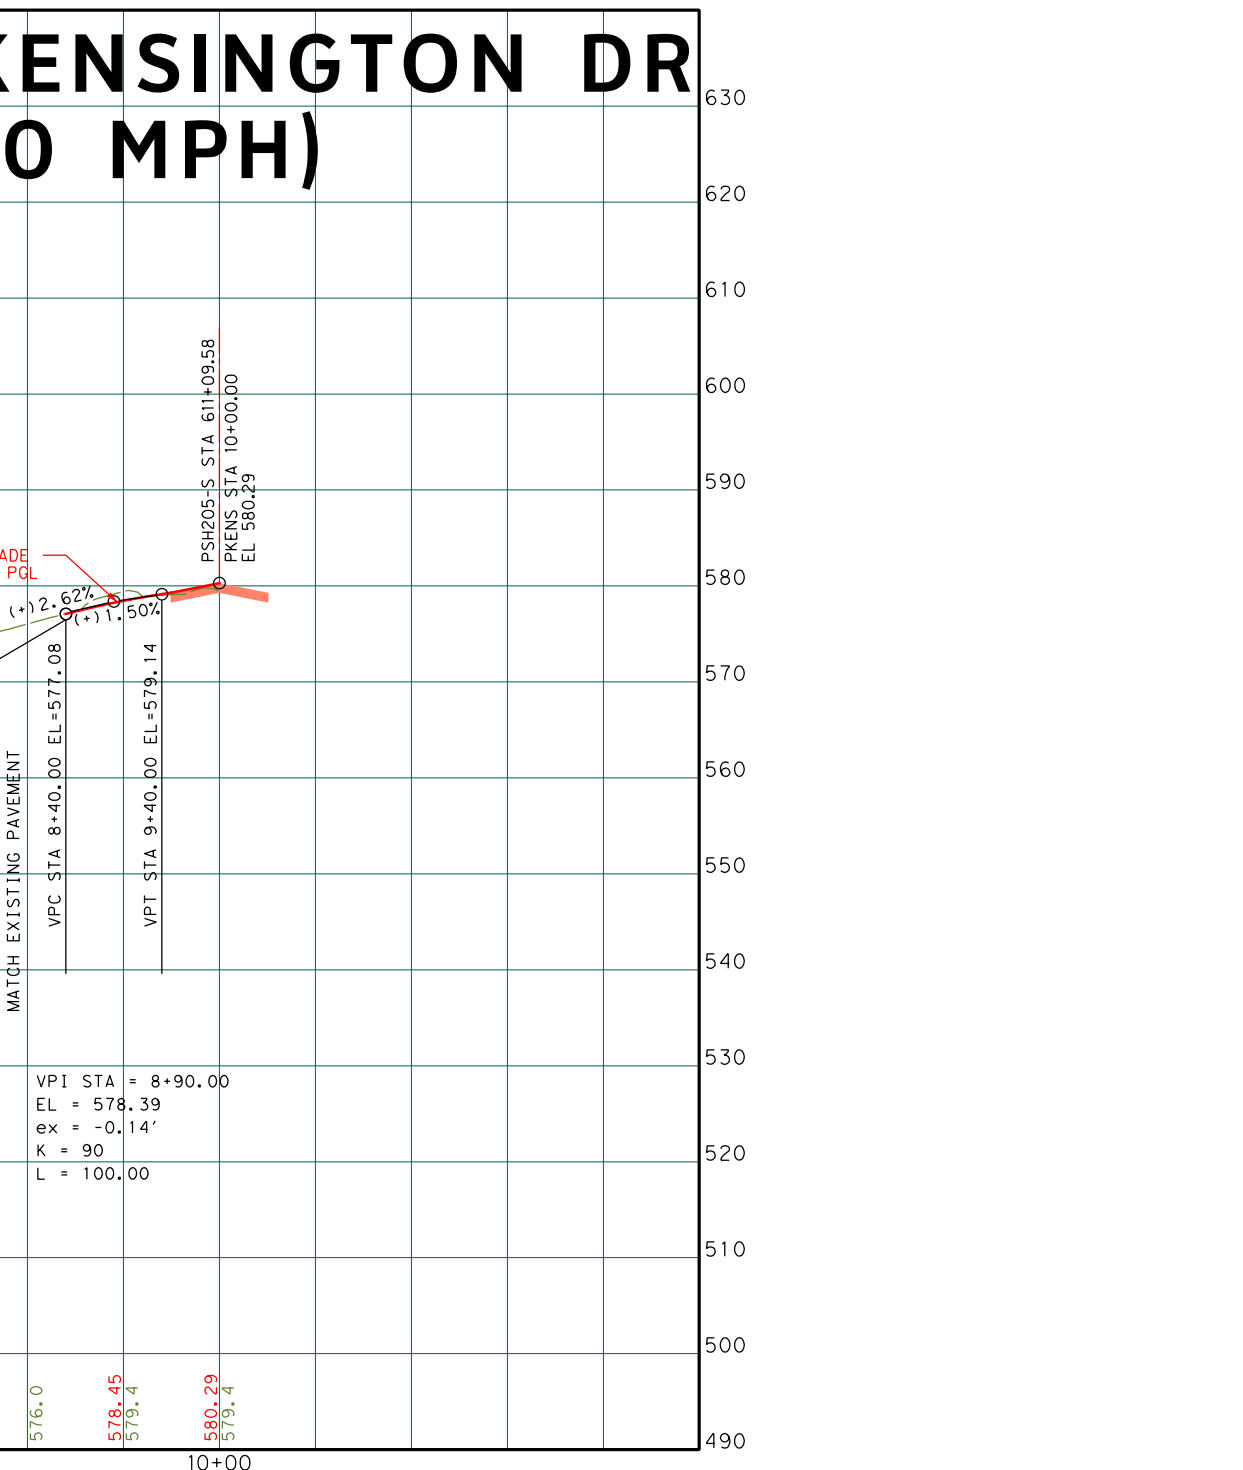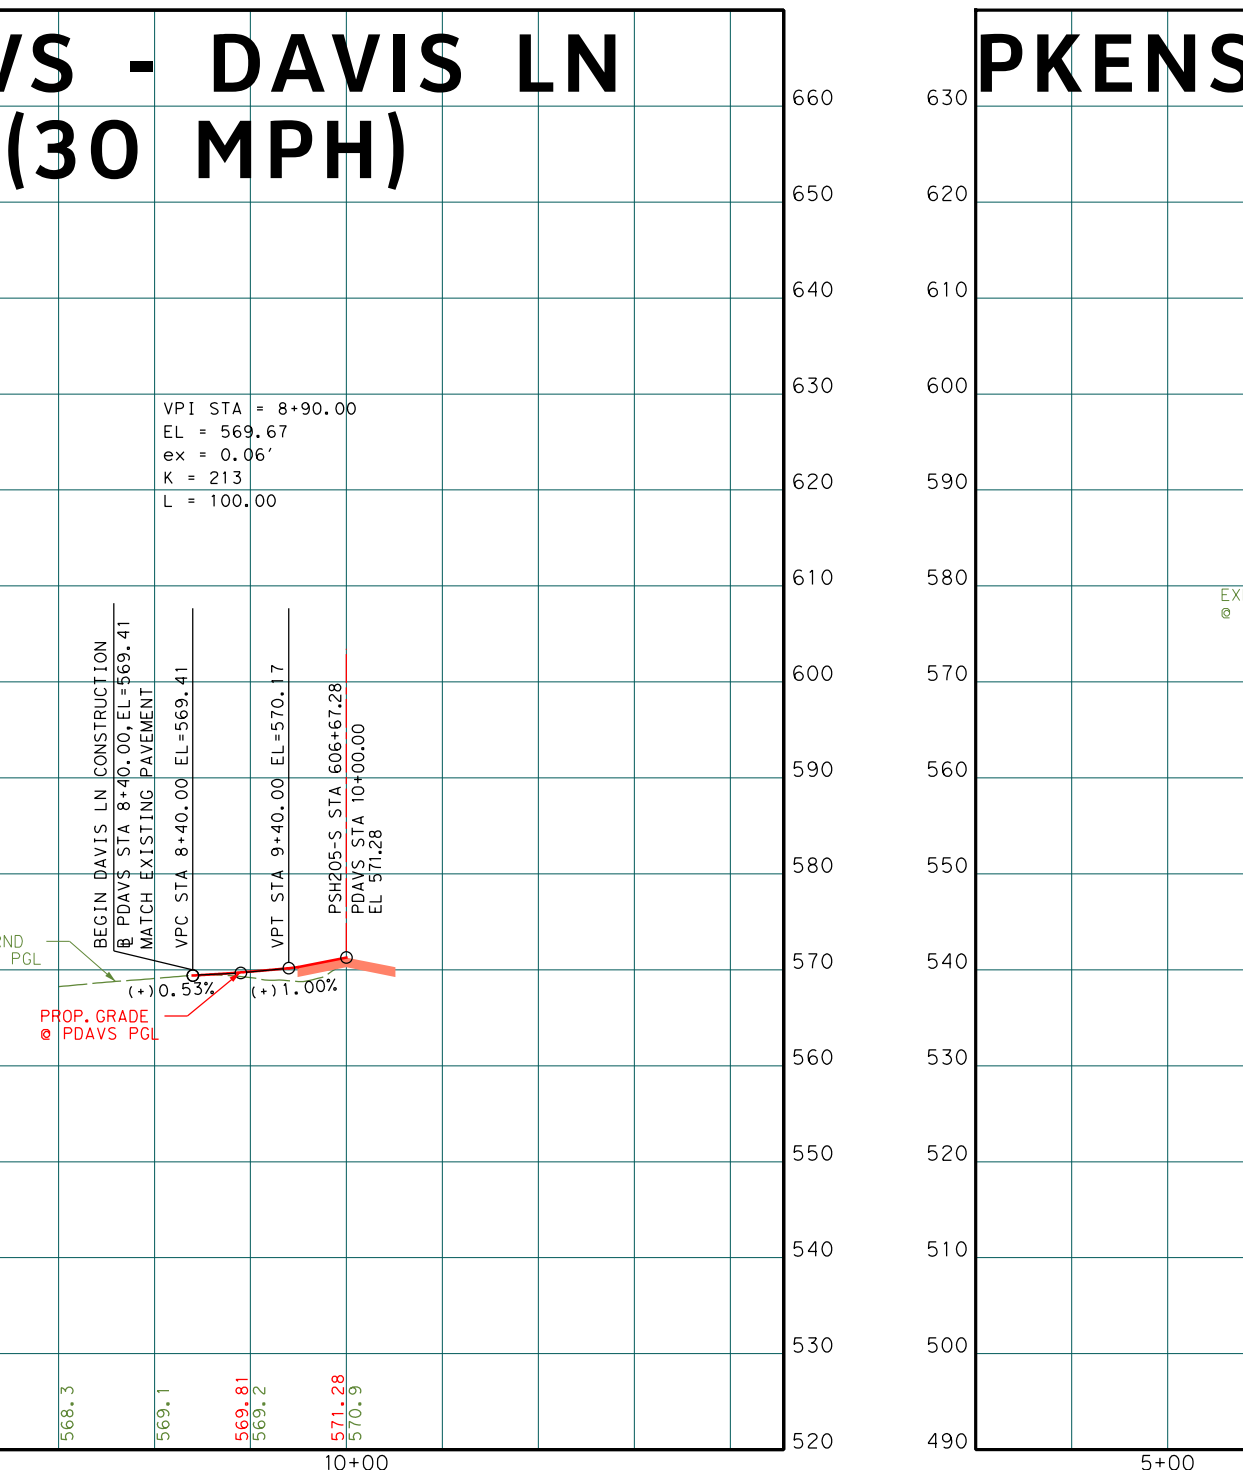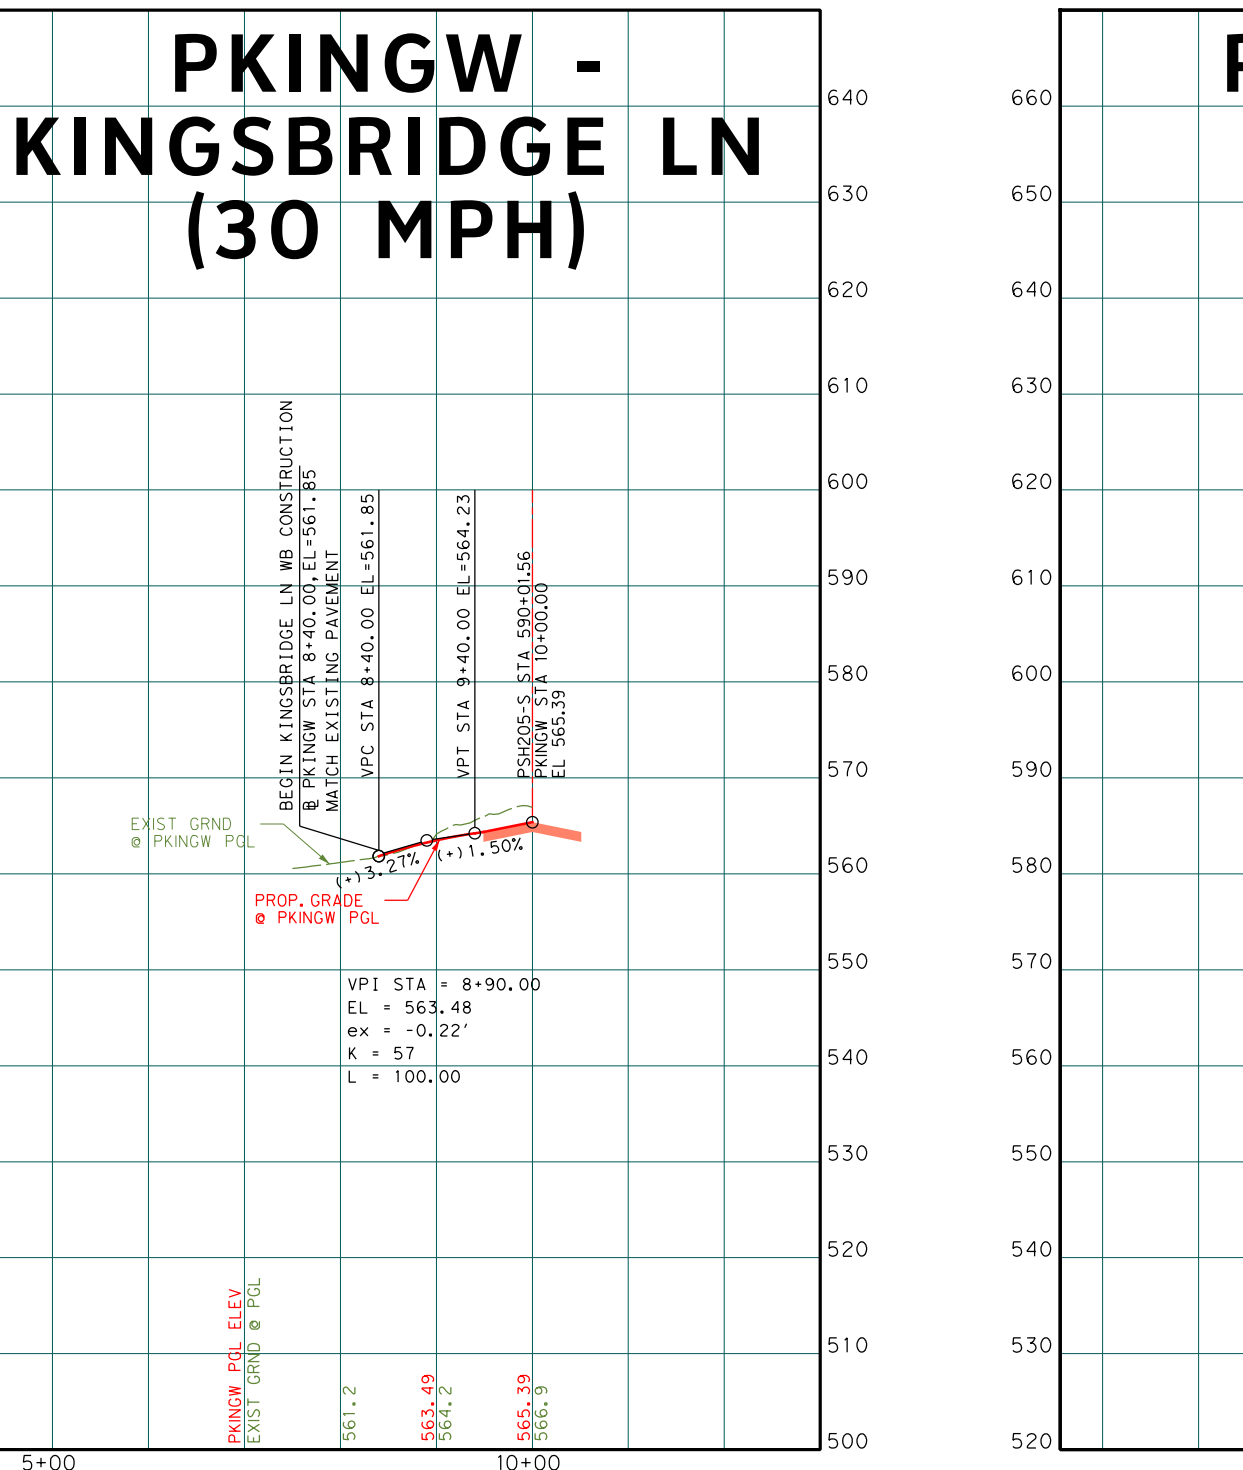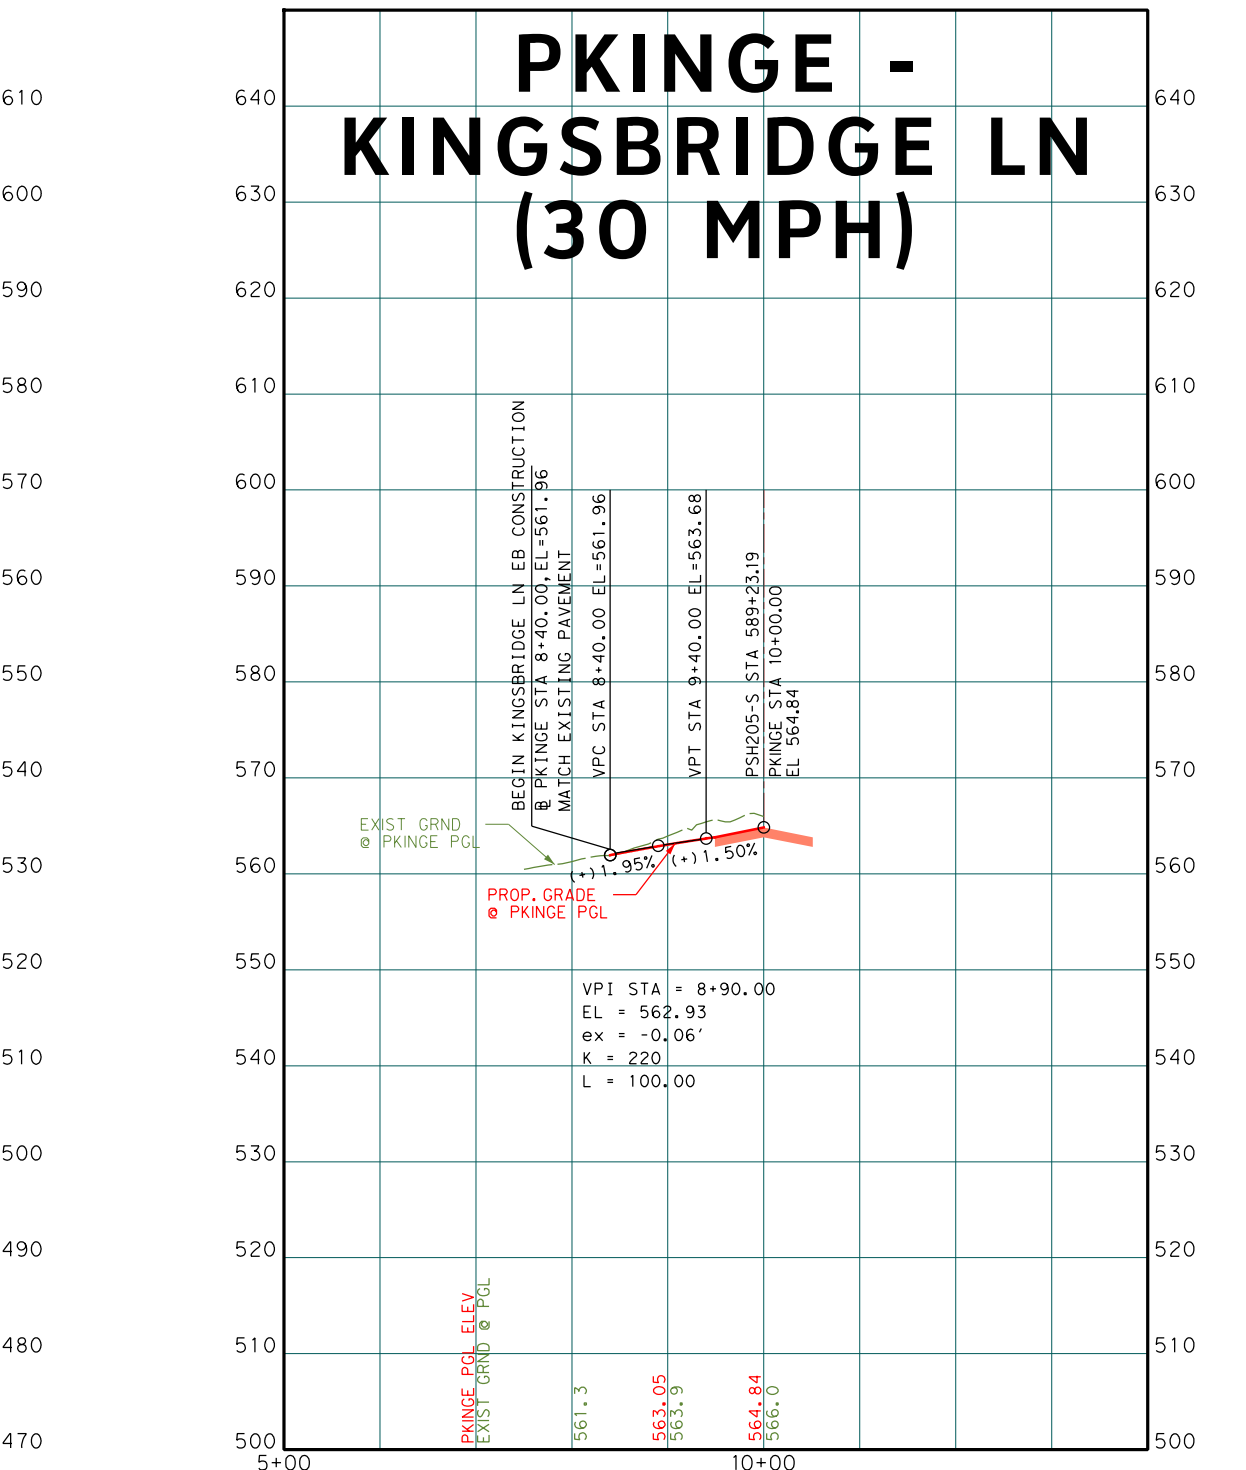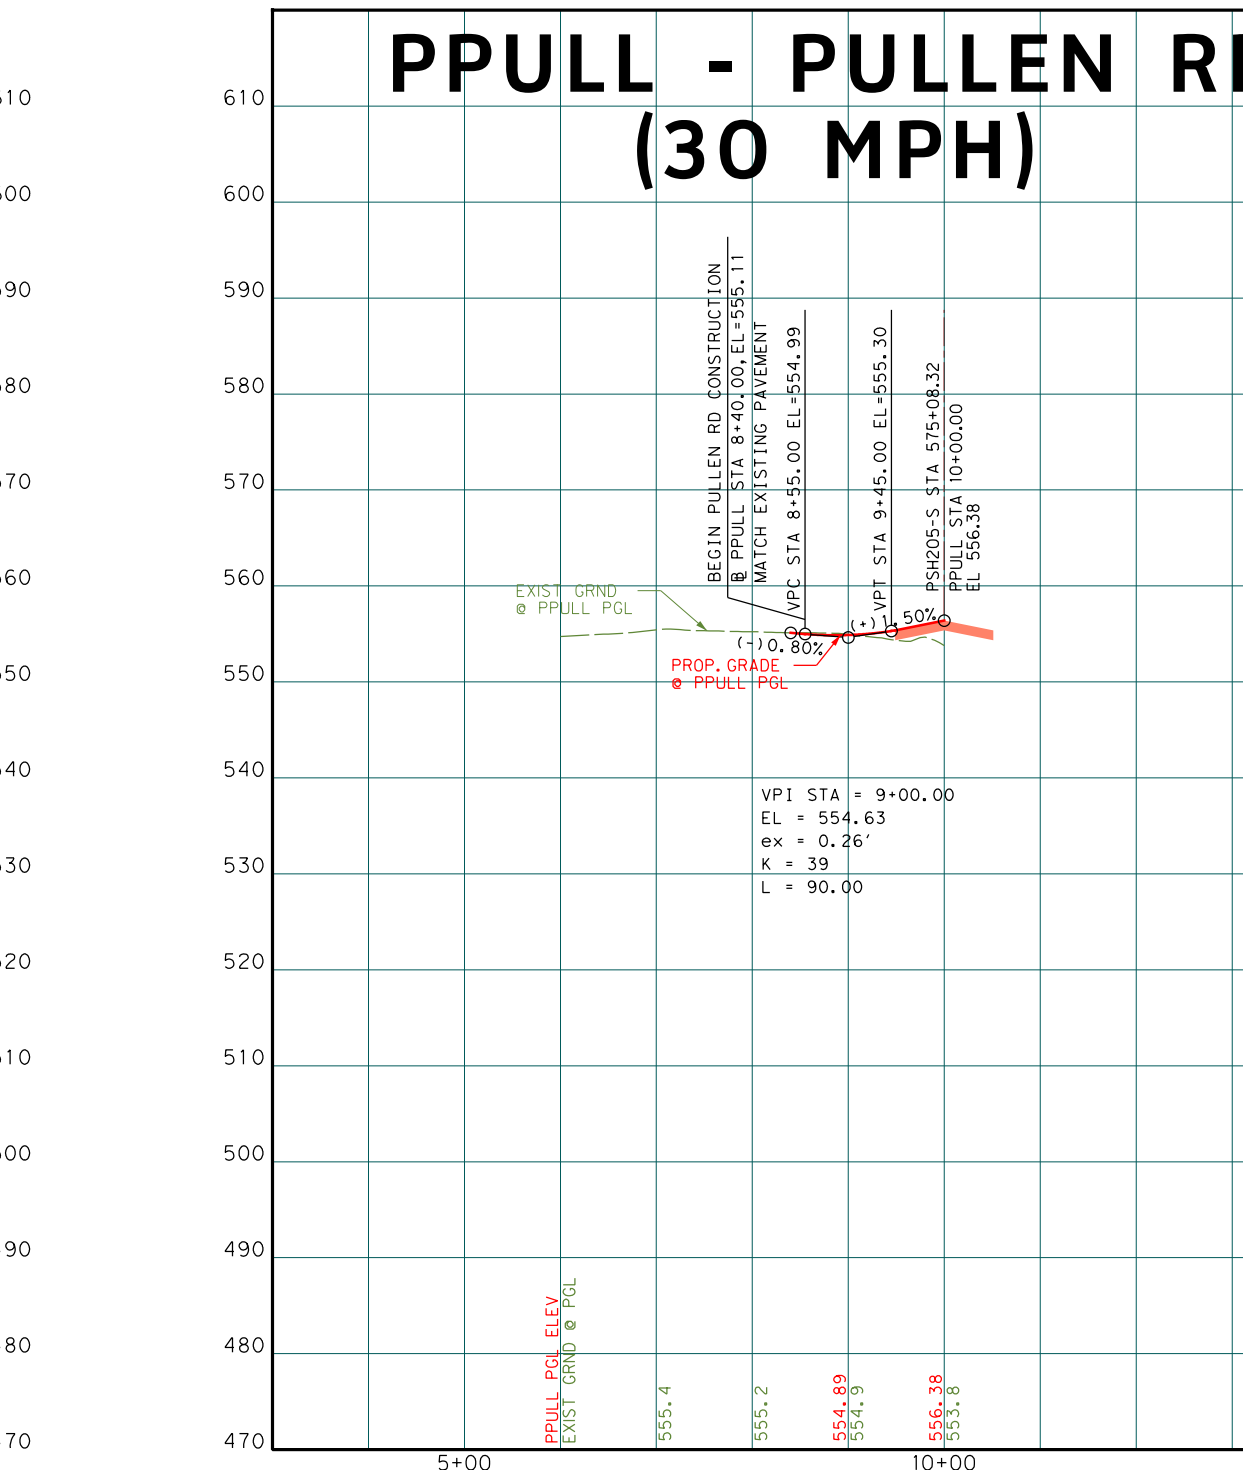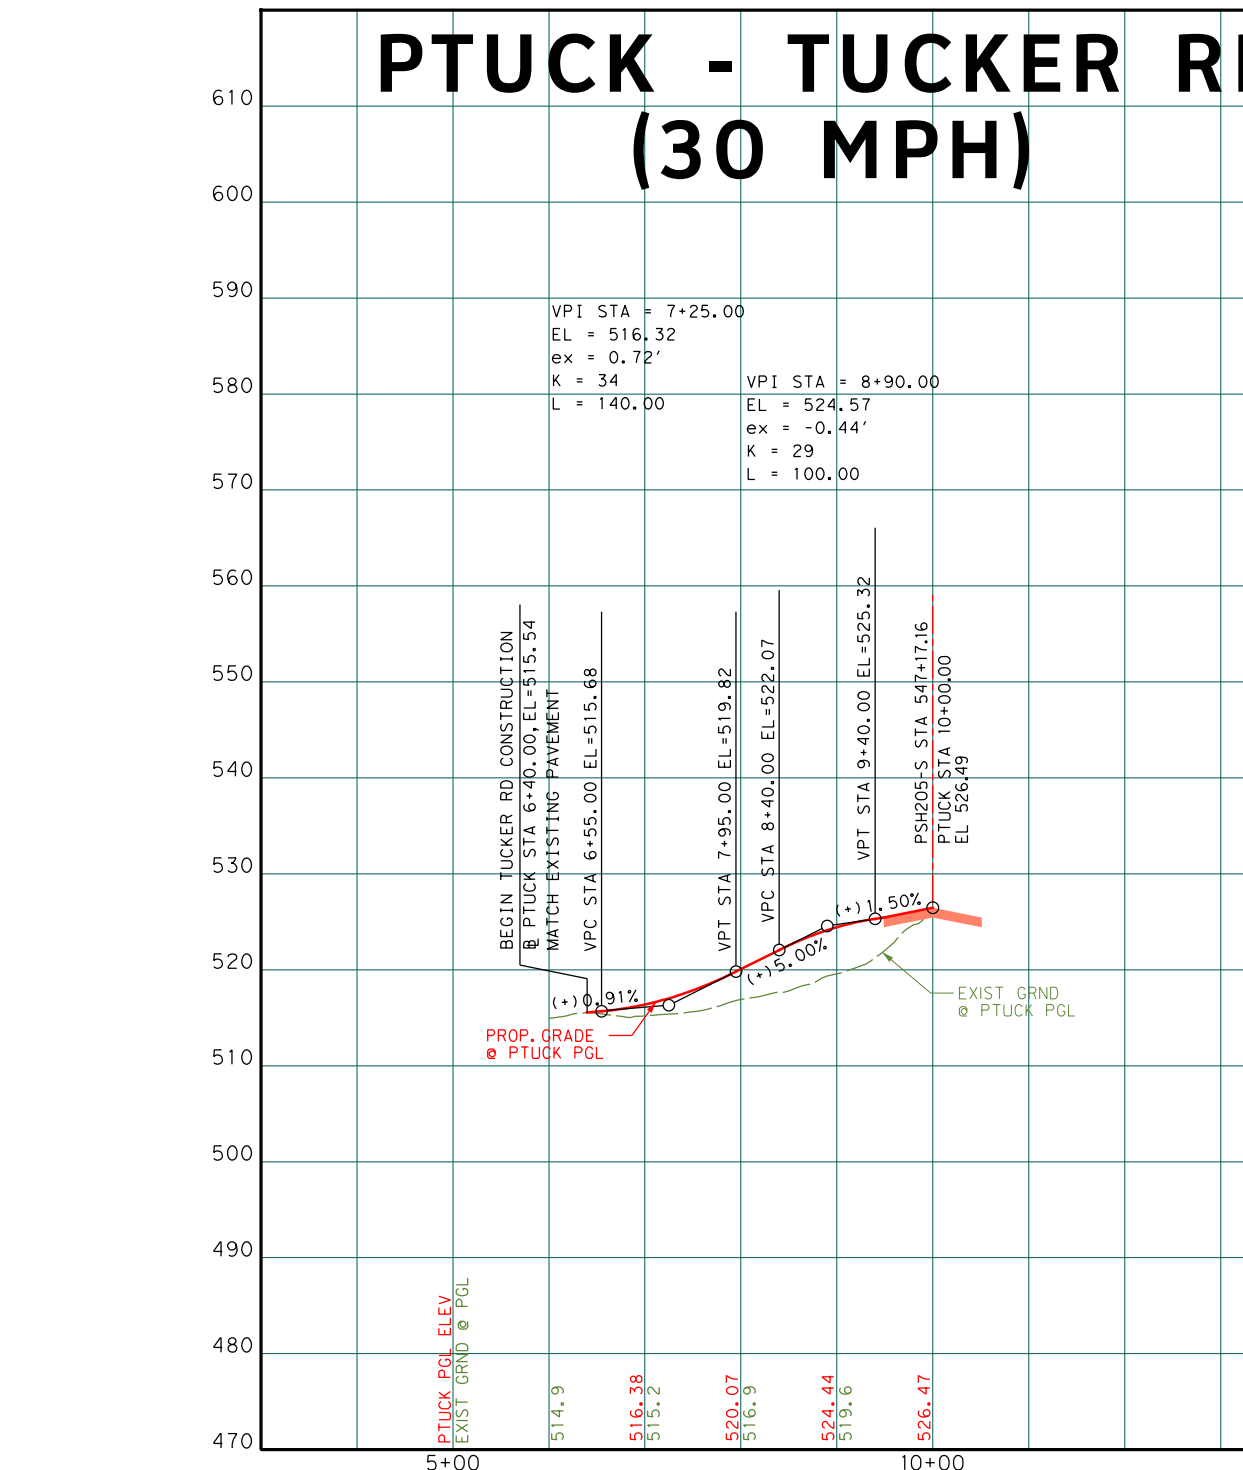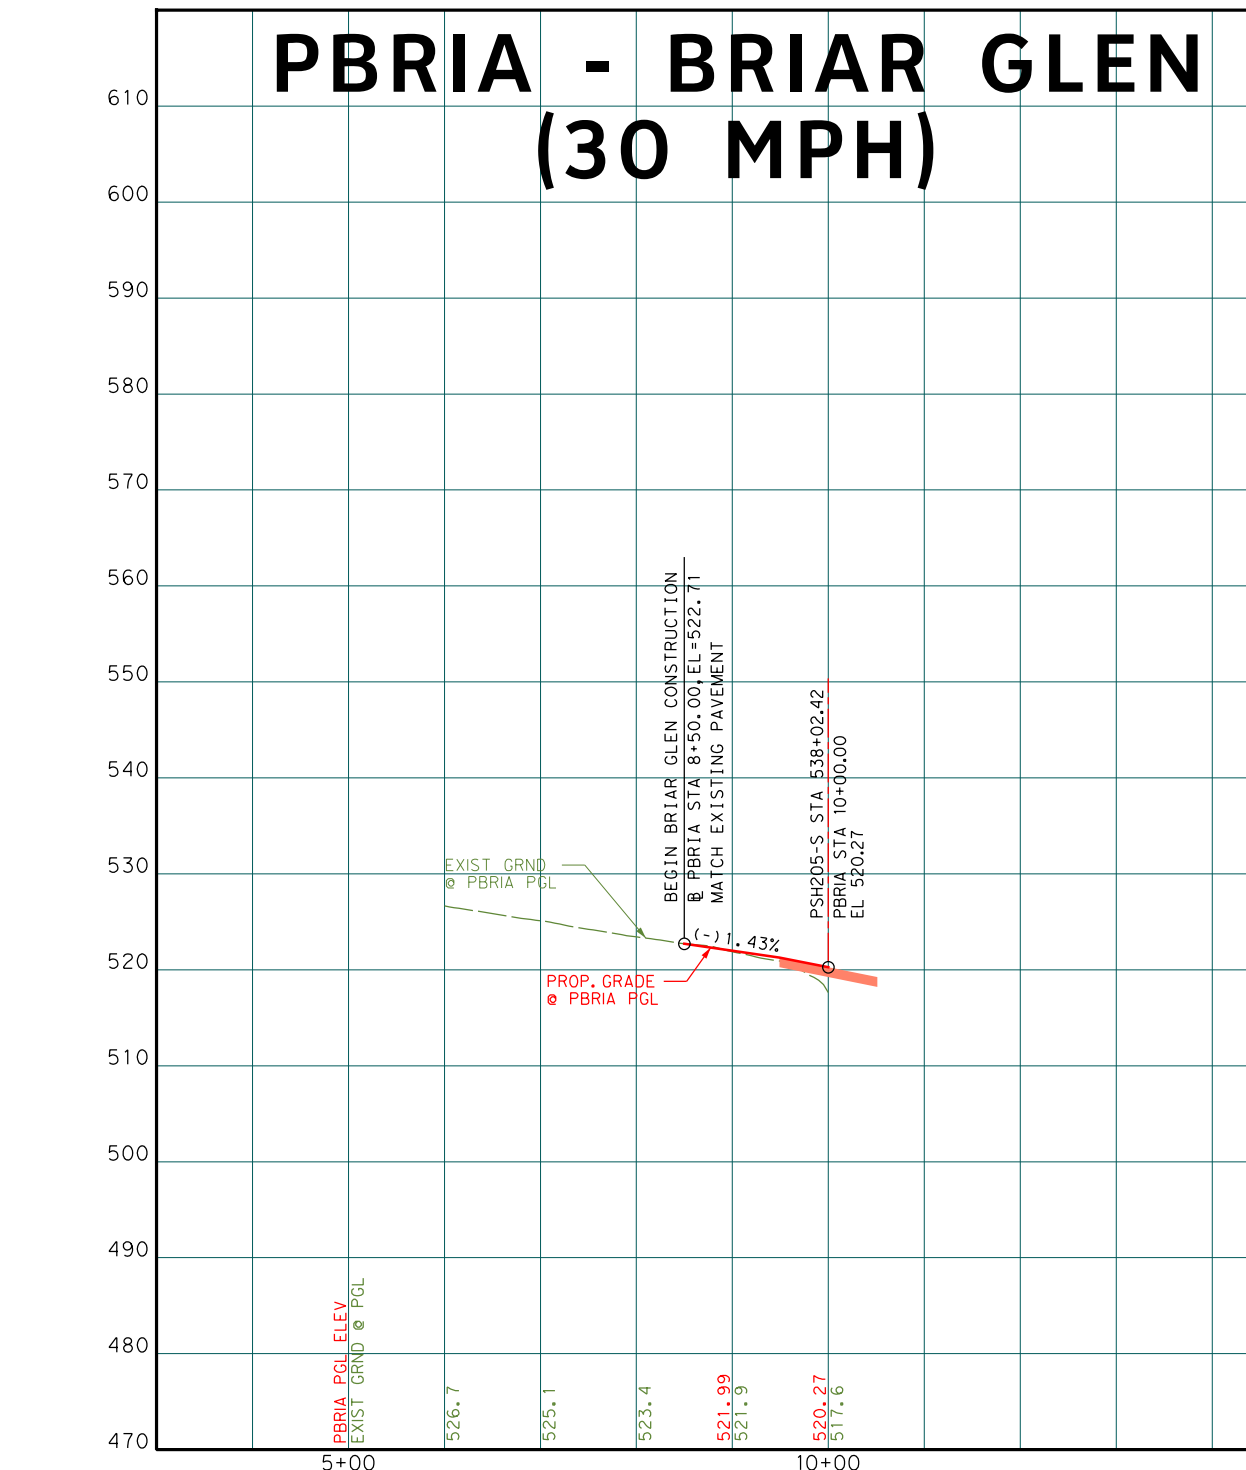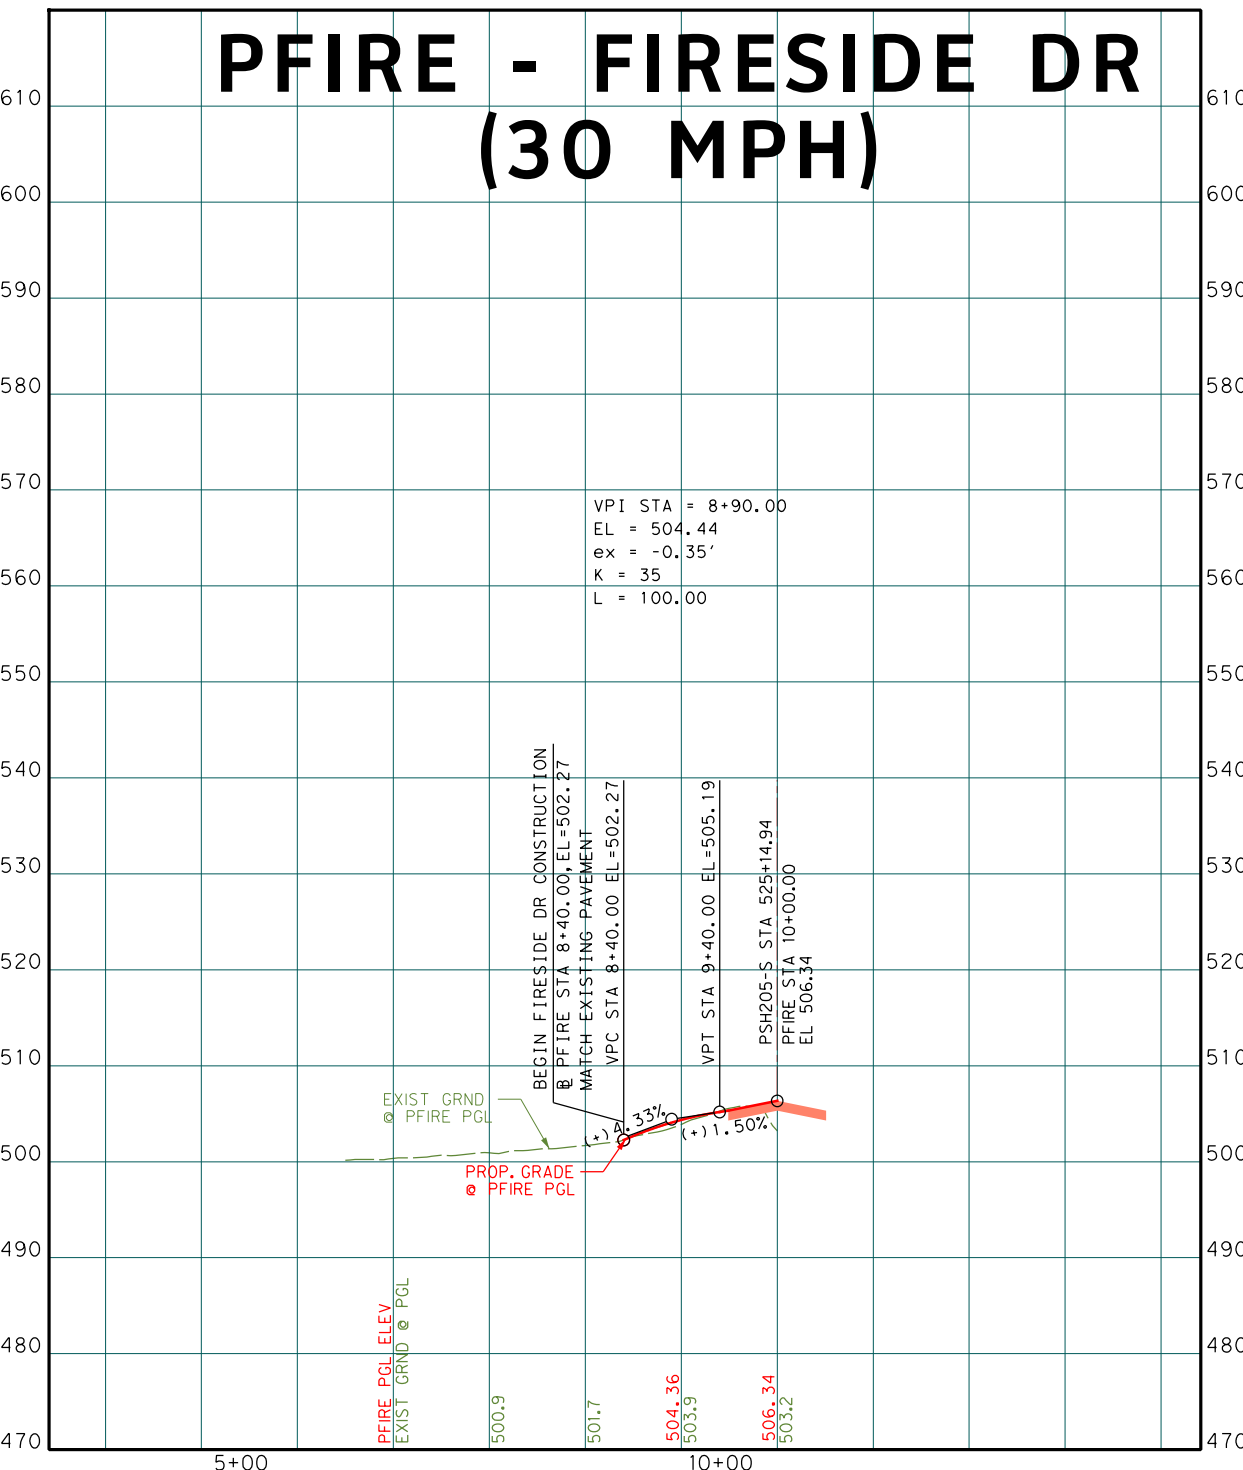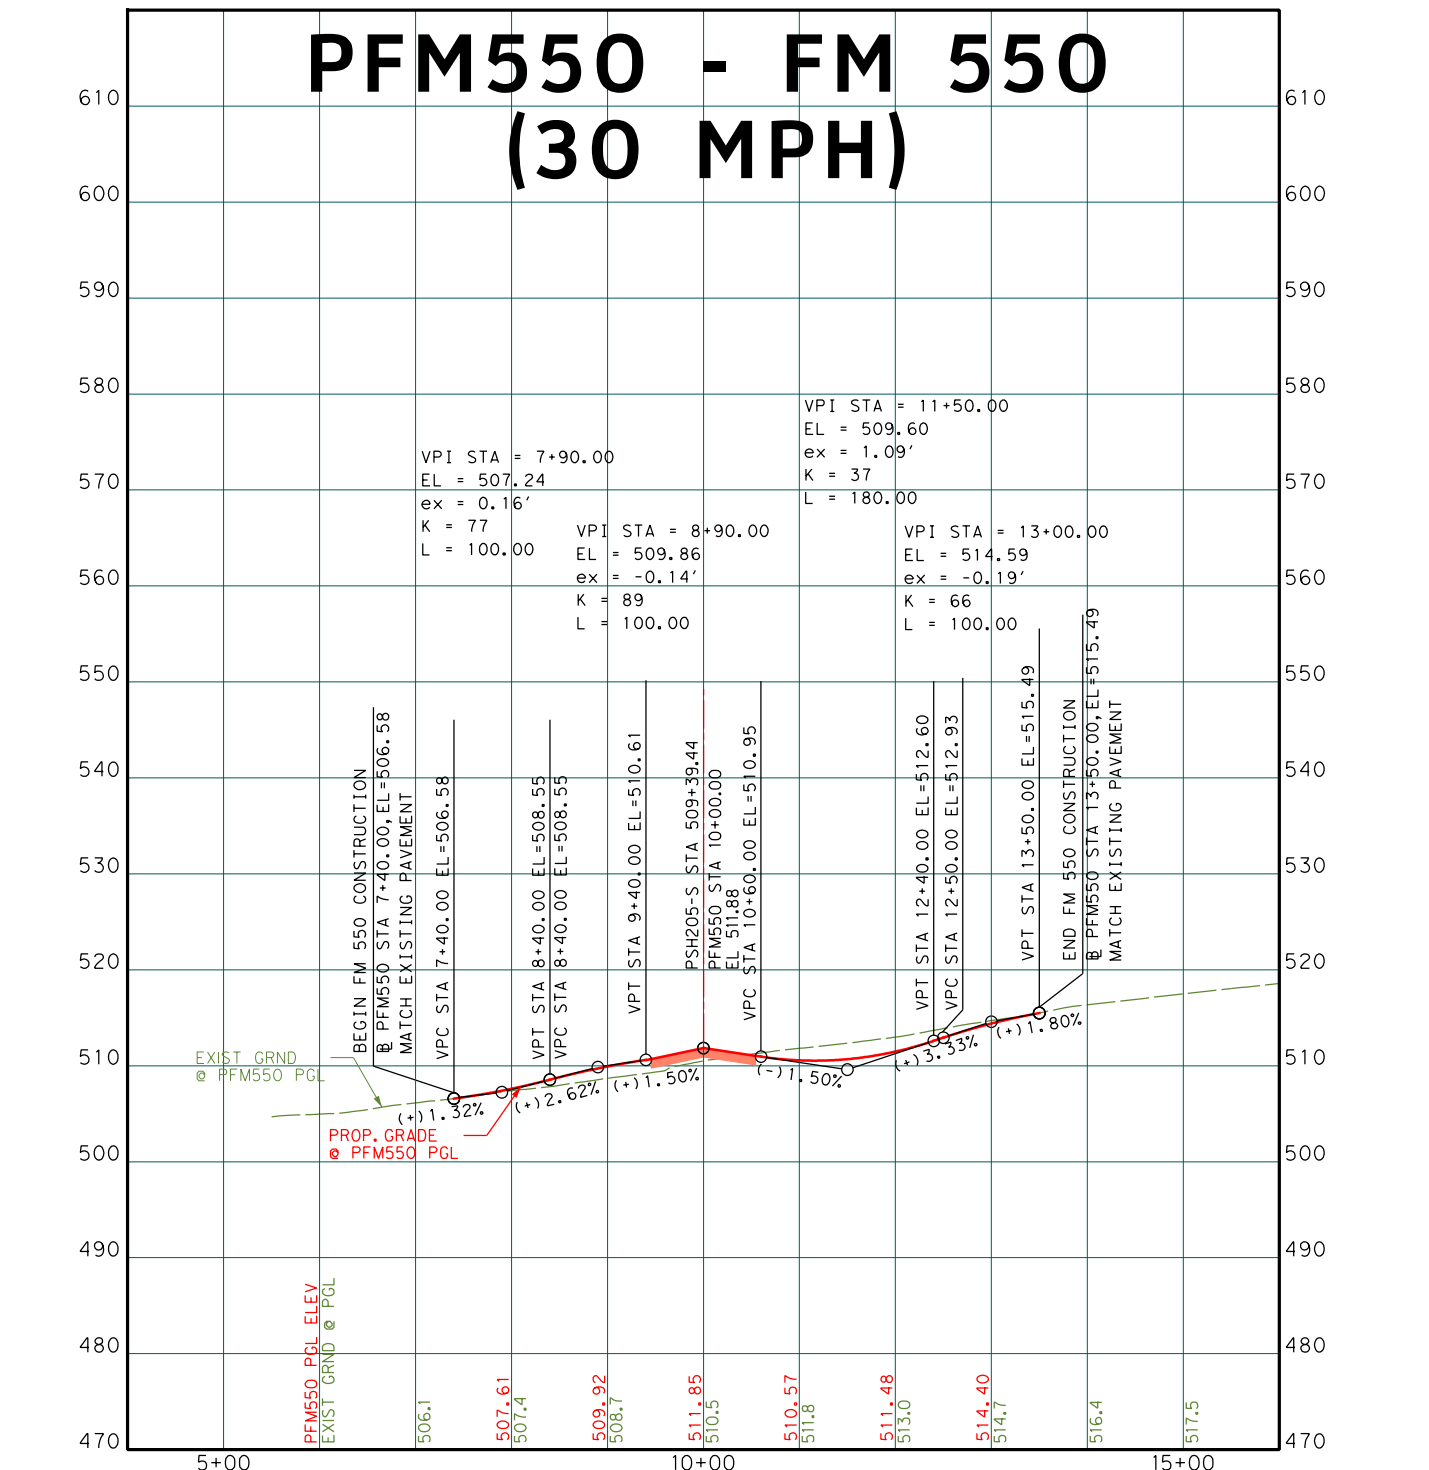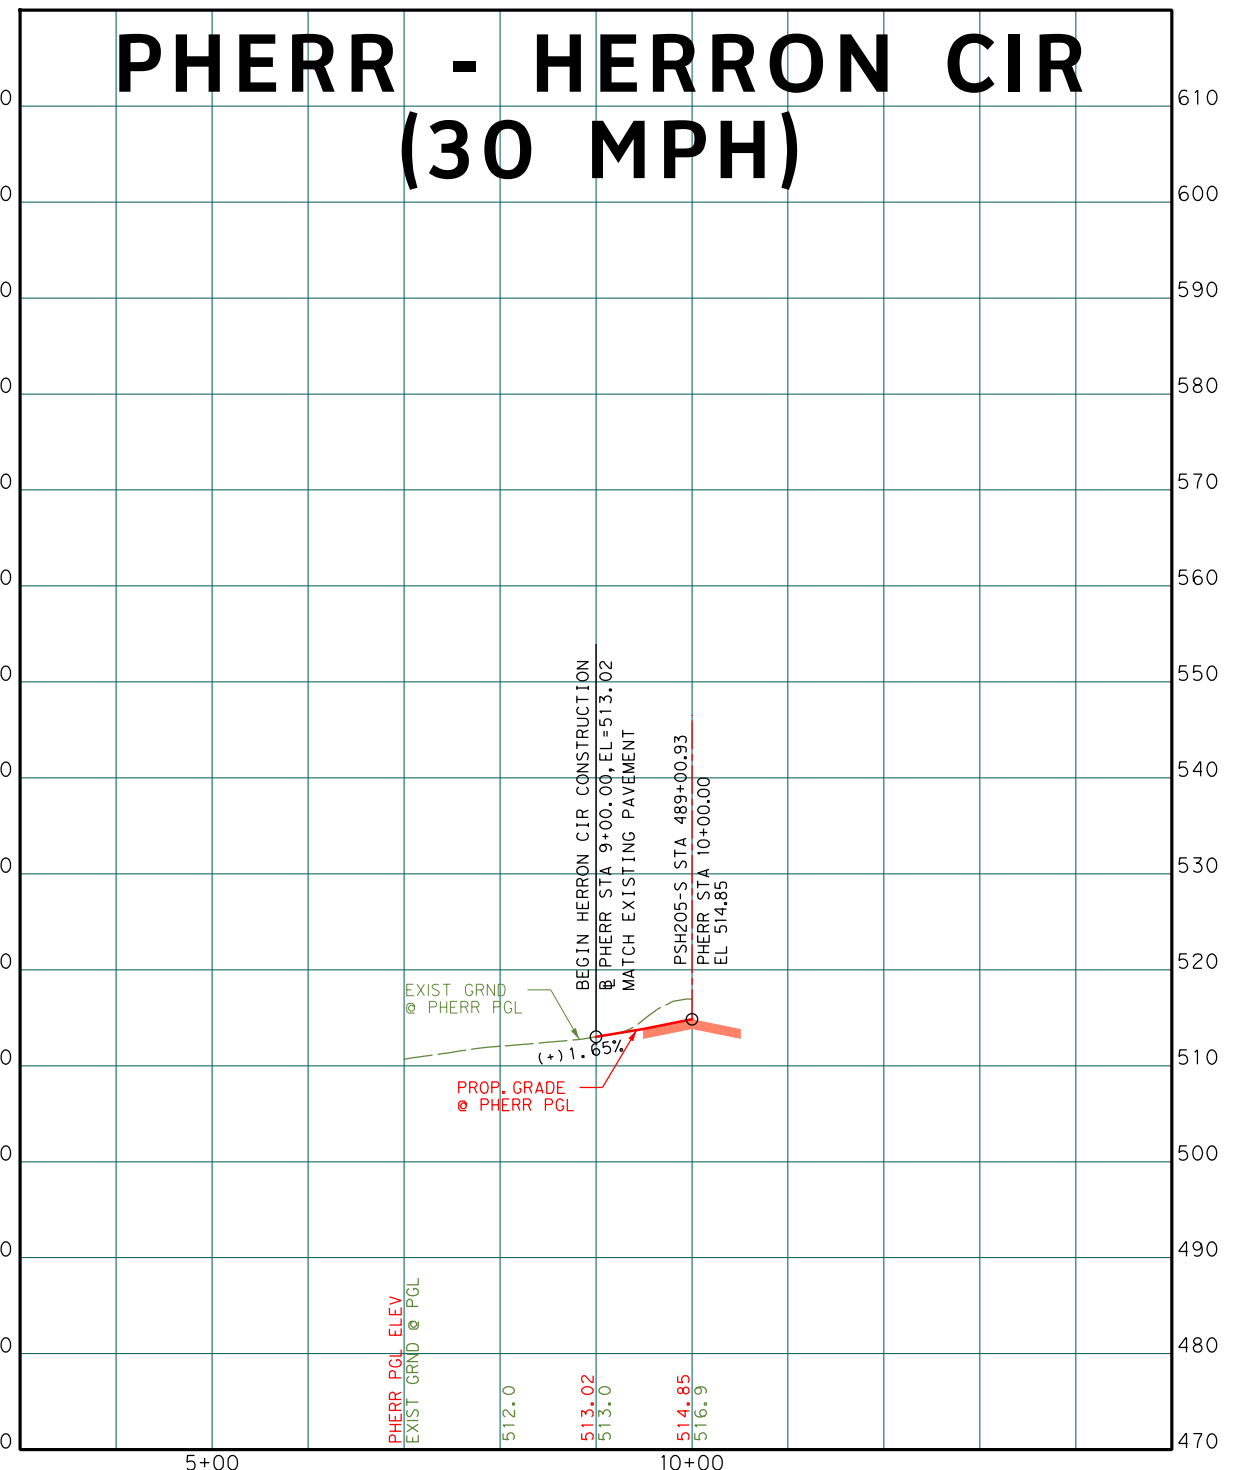
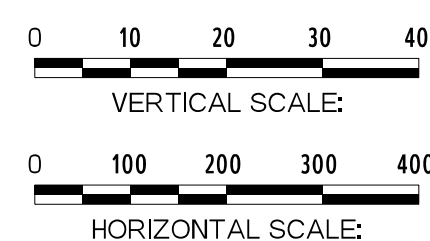


SH 205 DESIGN SCHEMATIC
FROM US 80 TO JCT SH 205/JOHN KING
(S GOLLAJ ST)
KAUFMAN AND ROCKWALL
COUNTIES, TEXAS
CSJ'S: 0451-01-053, 0451-02-028

APPROVED SCHEMATIC
JULY 3, 2018

JULY 2018
ROLL 9 OF 9

PROJECT LENGTH:	13.07 MILES
FUNCTIONAL CLASSIFICATION:	PRINCIPAL ARTERIAL
AVERAGE DAILY TRAFFIC:	33,100 (2014)
DESIGN SPEEDS:	53, 200 (2034)
SH 205:	45 MPH
CROSS STREETS:	30 MPH

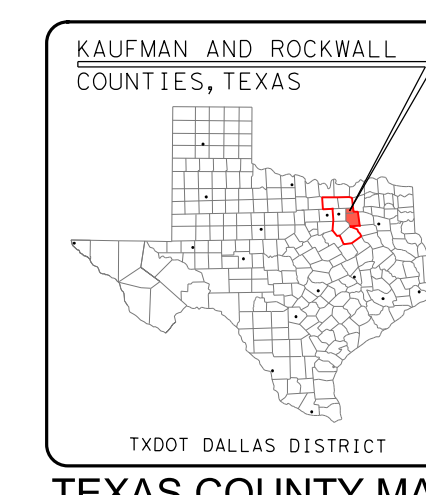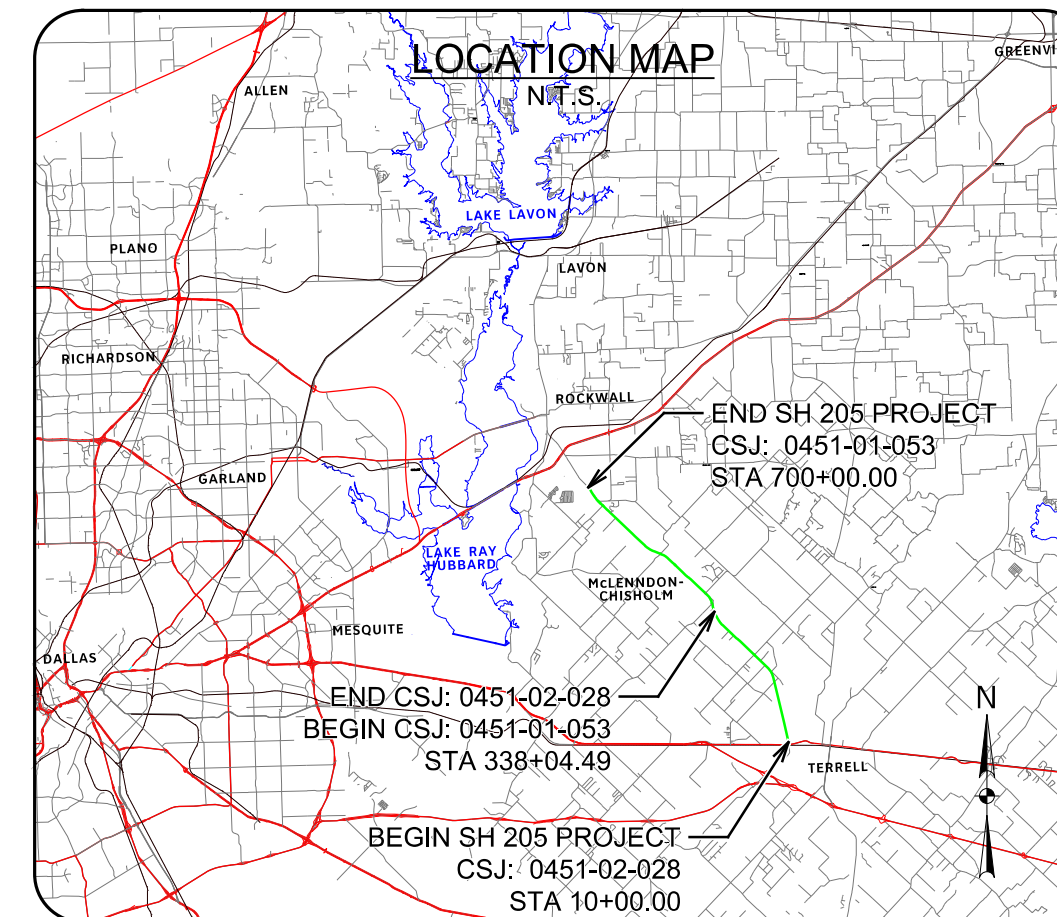

TXDOT DALLAS DISTRICT
TEXAS COUNTY MAP
N.T.S.

