



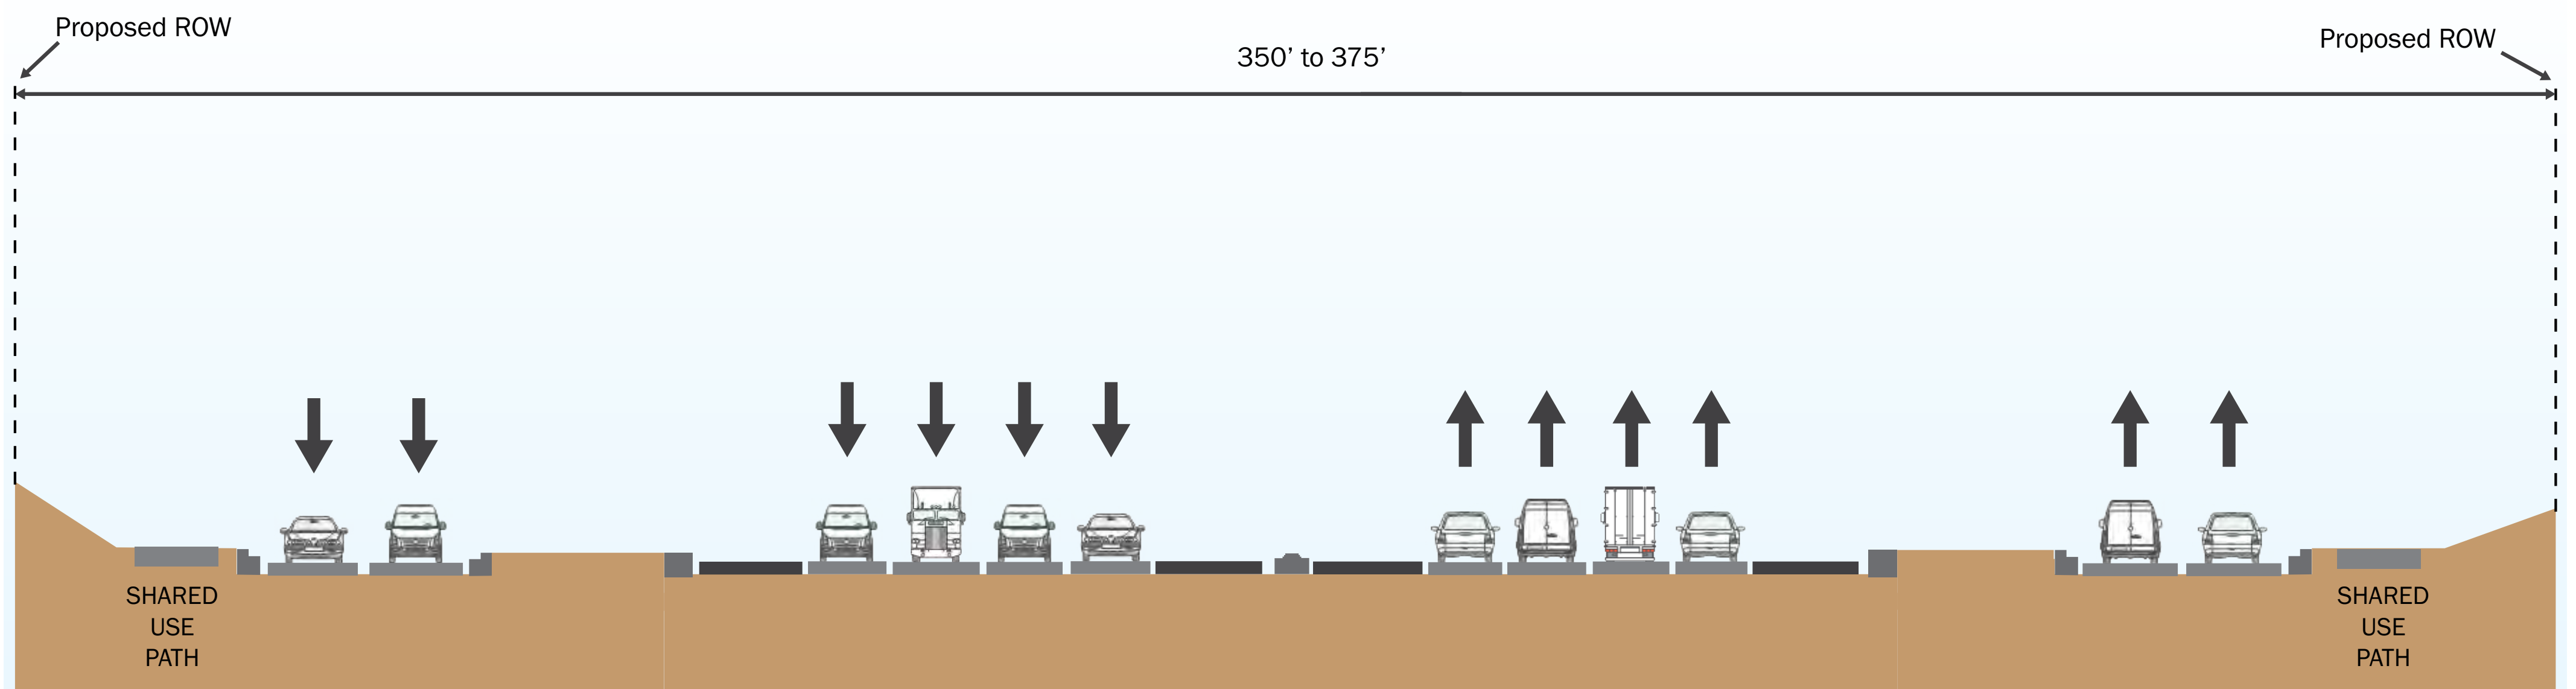


8-LANE TYPICAL SECTION

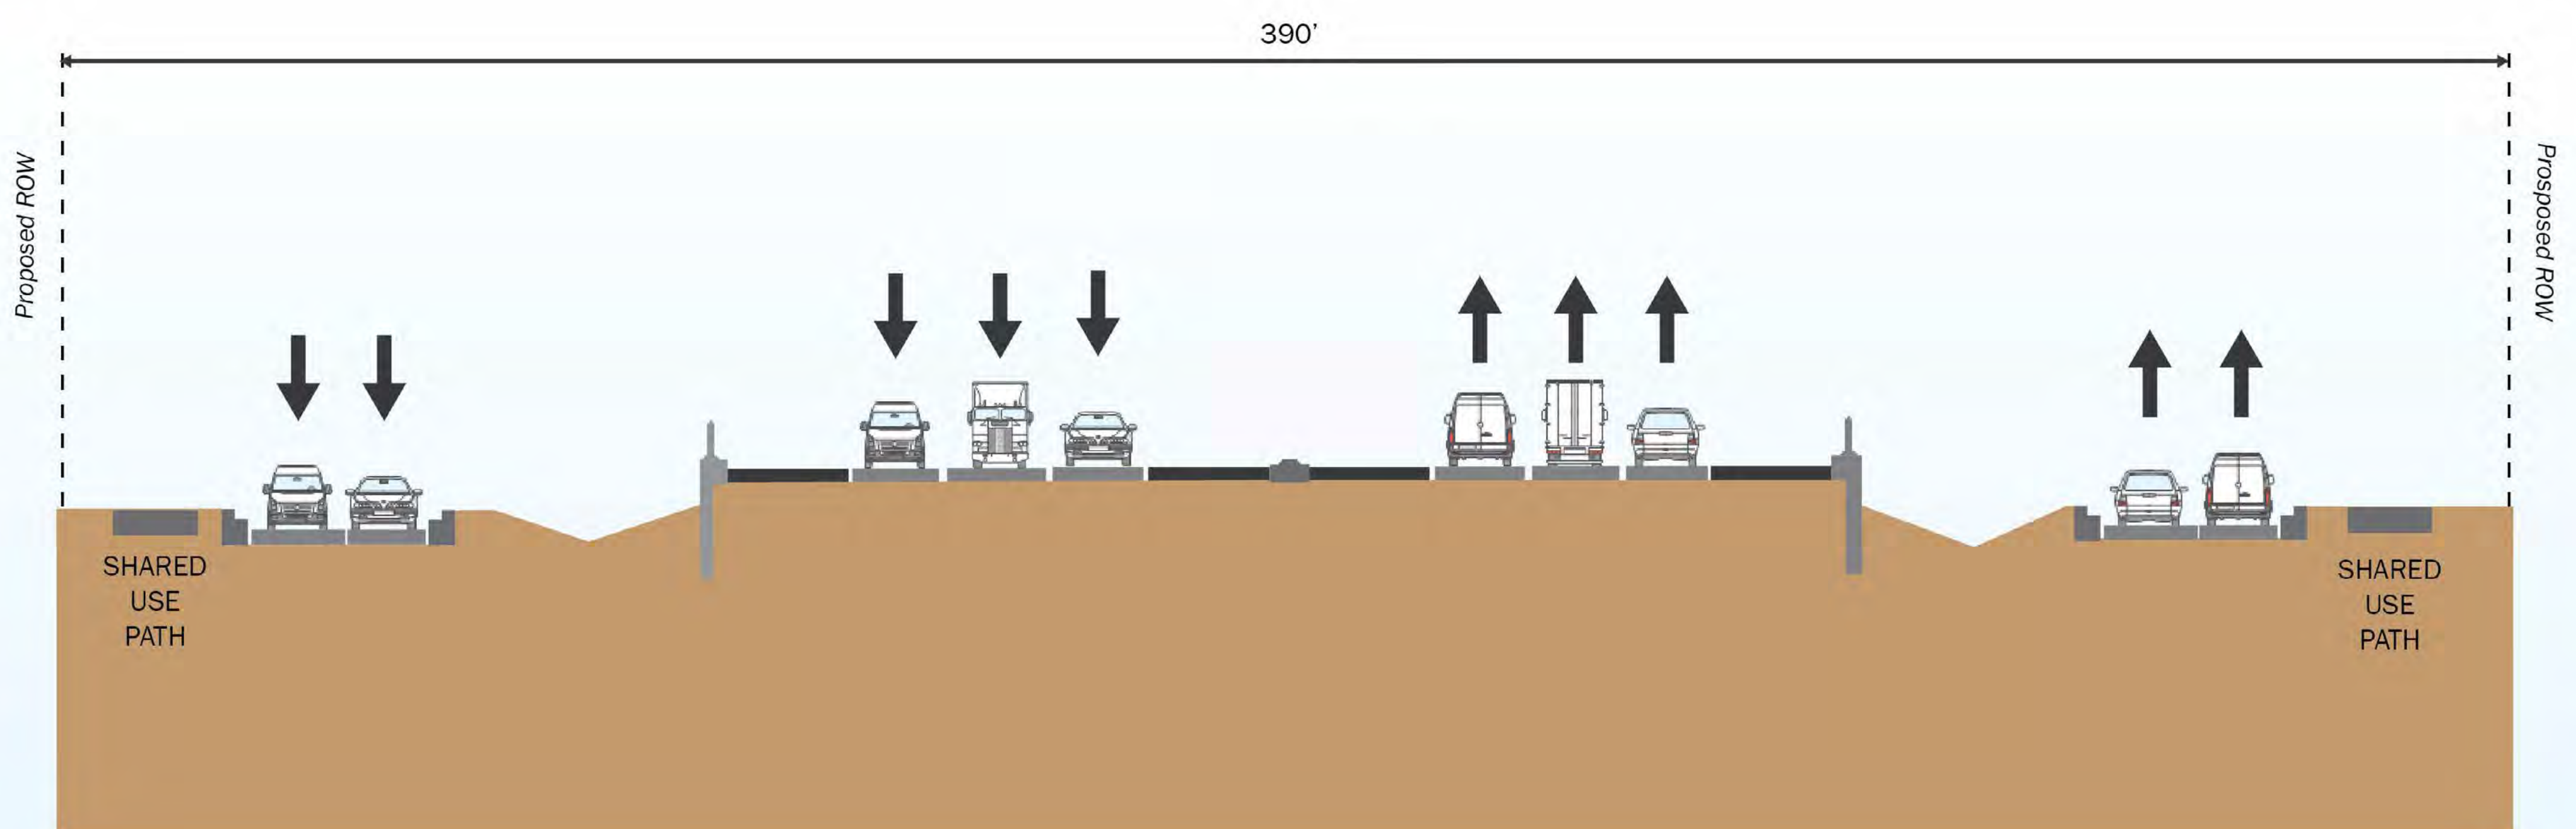

6-LANE TYPICAL SECTION



BRIDGE TYPICAL SECTION

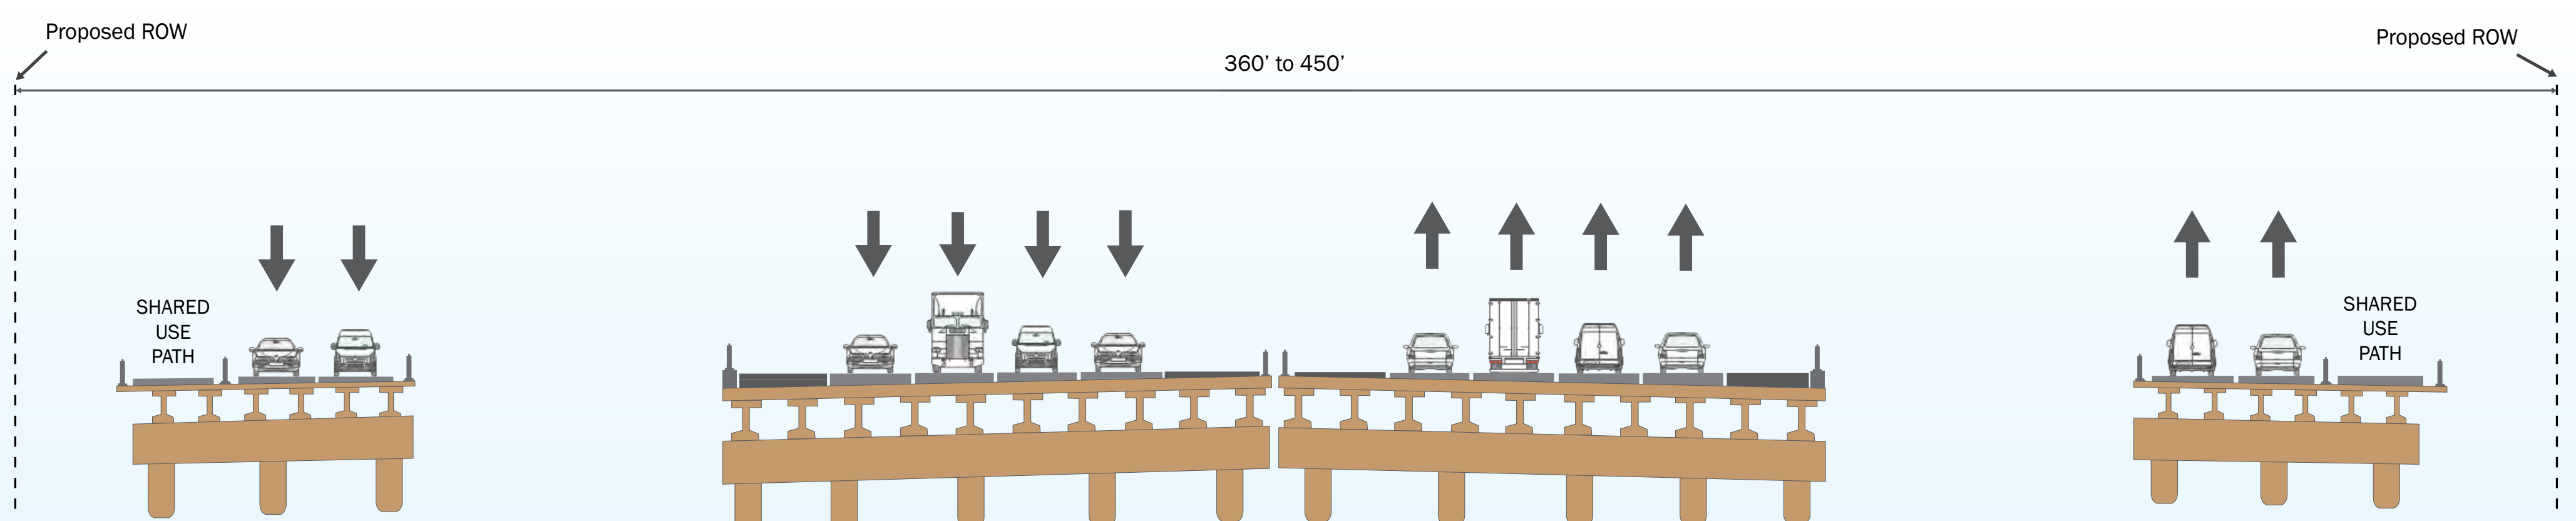

*RIGHT-OF-WAY (ROW) WIDTHS MAY VARY IN SOME LOCATIONS AND IS SUBJECT TO CHANGE.