


Proposed Facility

- Expansion of the current roadway to an urban interim four-lane (ultimate six-lane) roadway
- Proposed 12-foot-wide lanes, shared use path and sidewalk
- A variable width, raised, grassy median
- Turn lanes, where applicable, at side streets and intersections

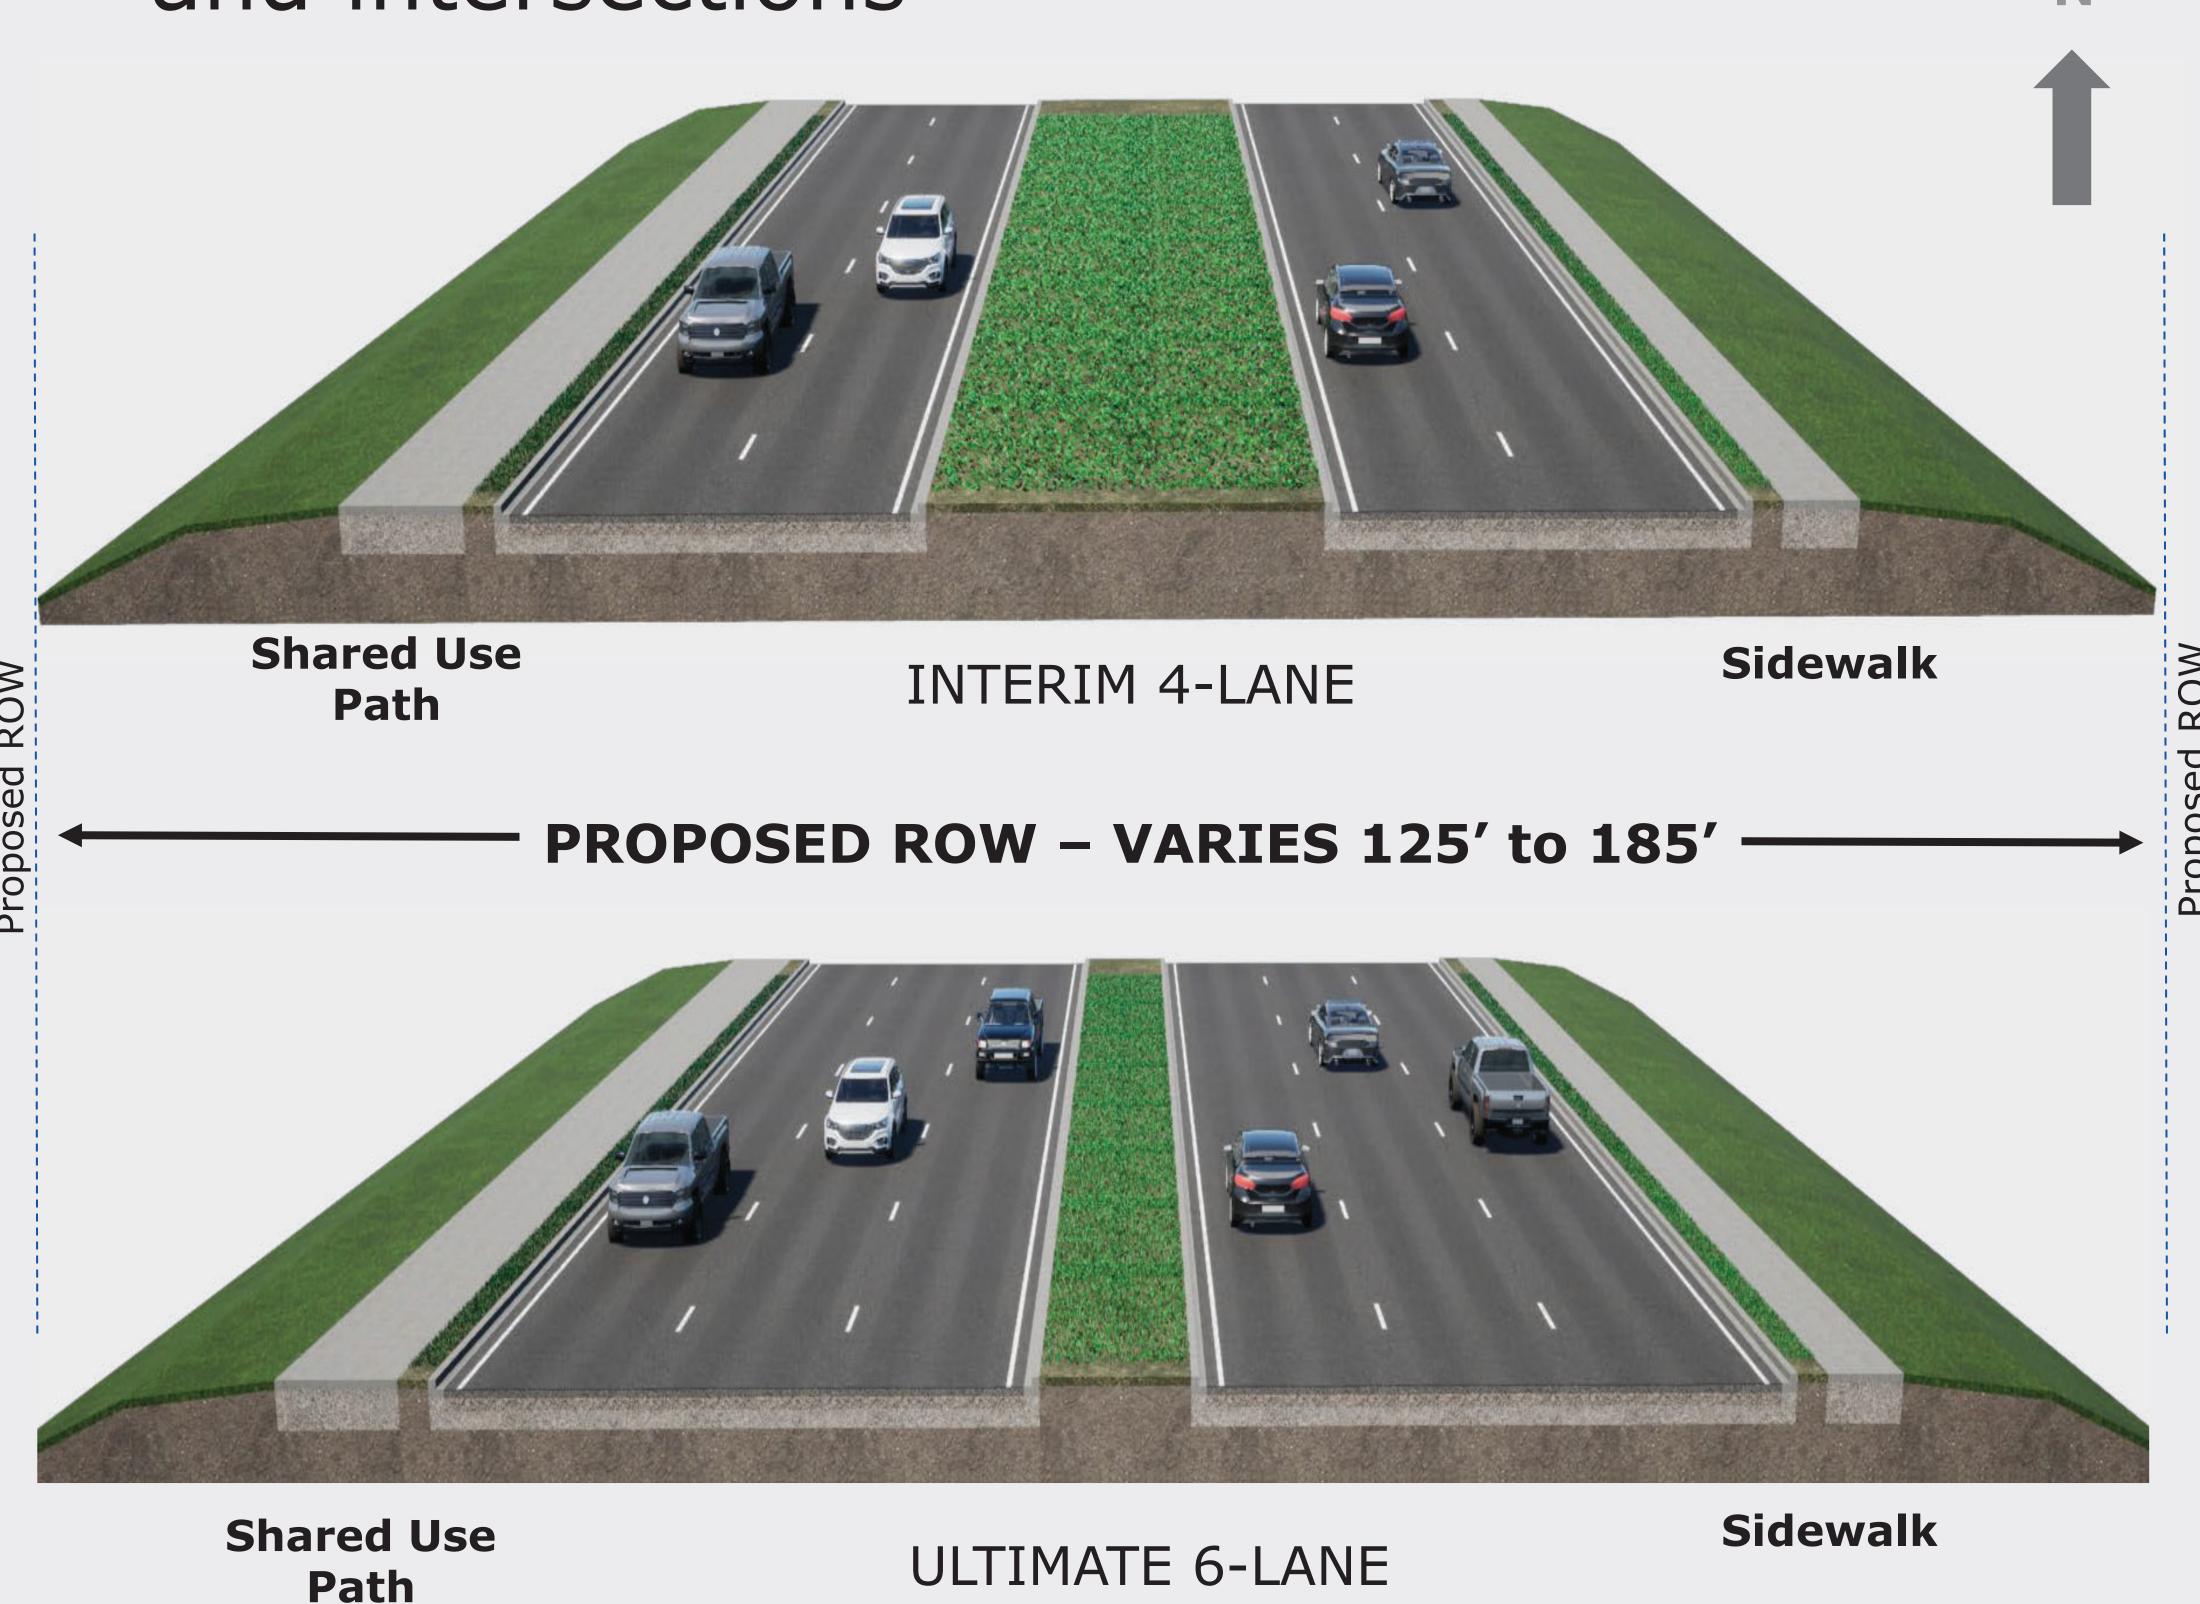

FM 663 (CSJ:0815-08-040)