



NOTE:
VEGETATIVE FILTER STRIPS WILL BE USED AS THE
TOTAL SUSPENDED SOLIDS CONTROL MEASURES ON
THIS PROJECT.

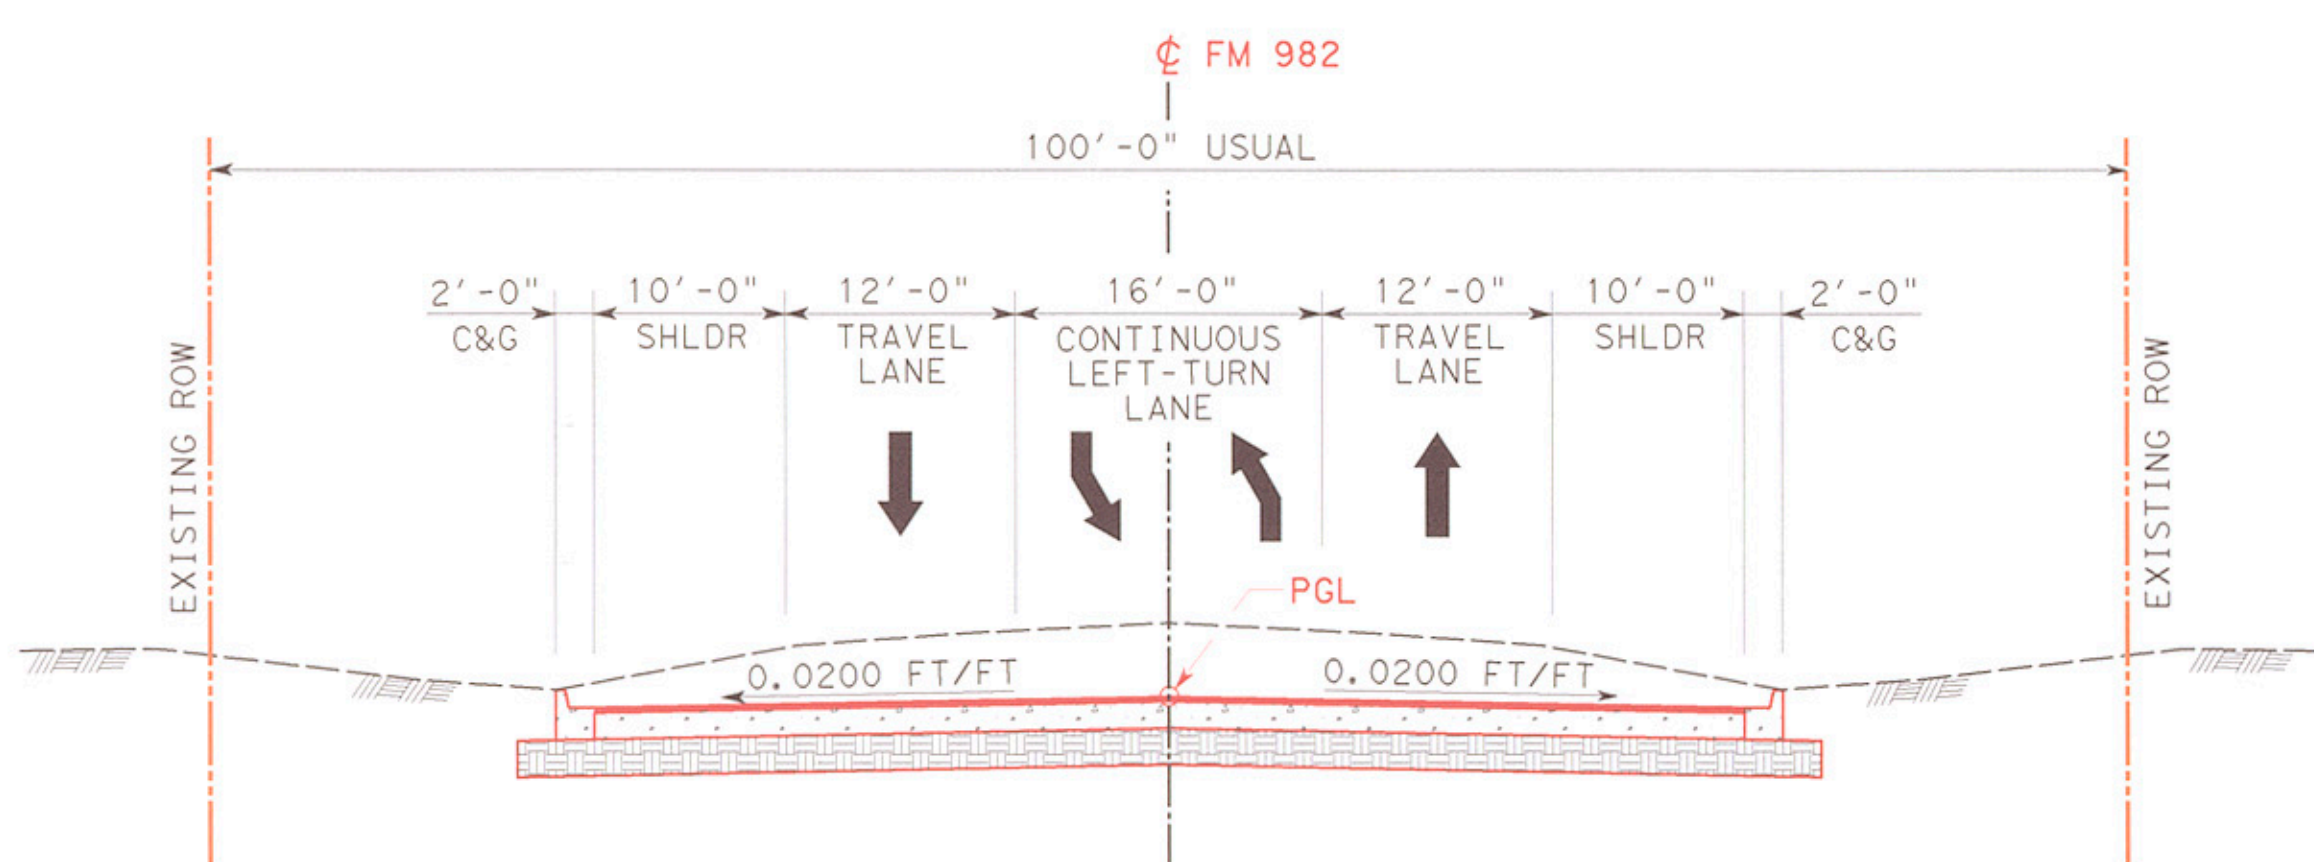

PROPOSED TYPICAL SECTION
CURB AND GUTTER
CONTINUOUS LEFT-TURN LANE

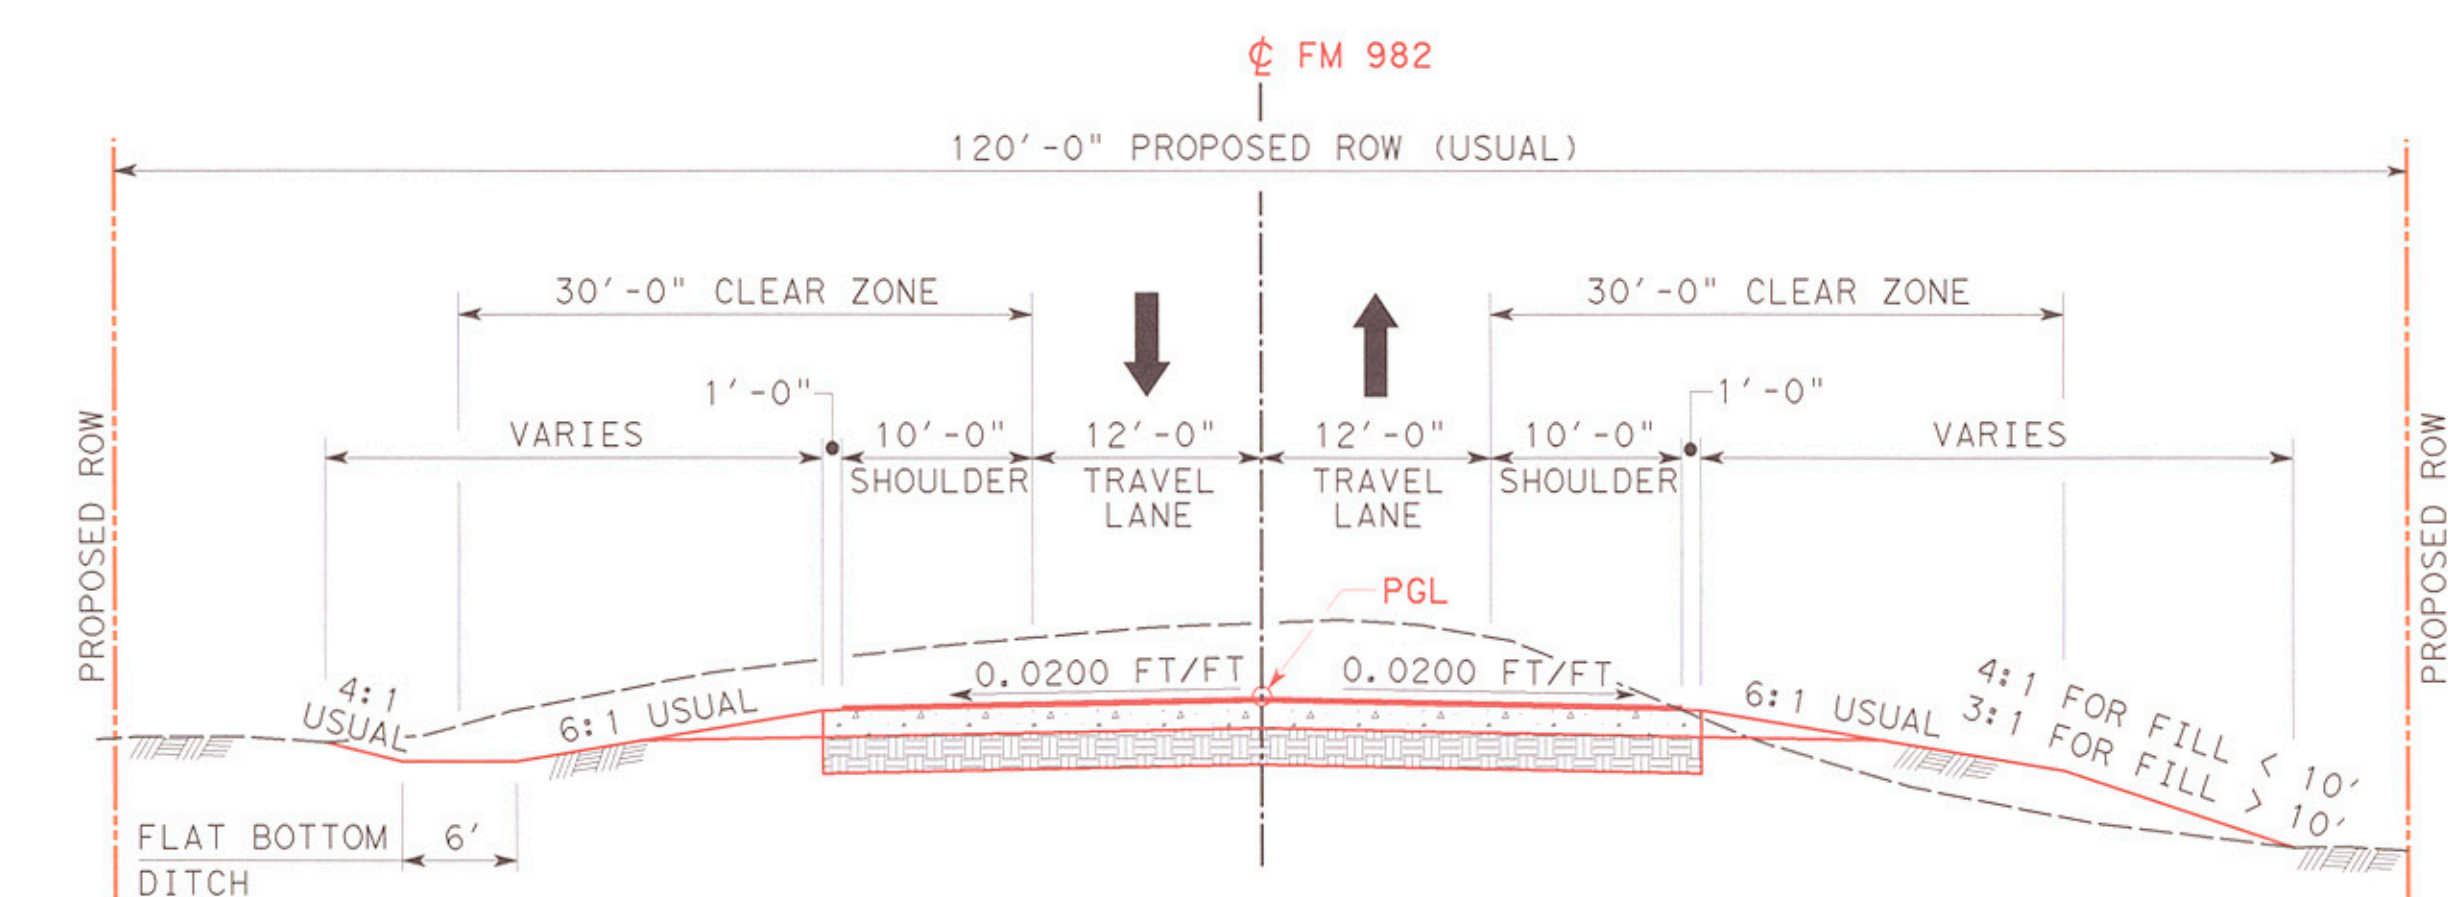

PROPOSED TYPICAL SECTION

