
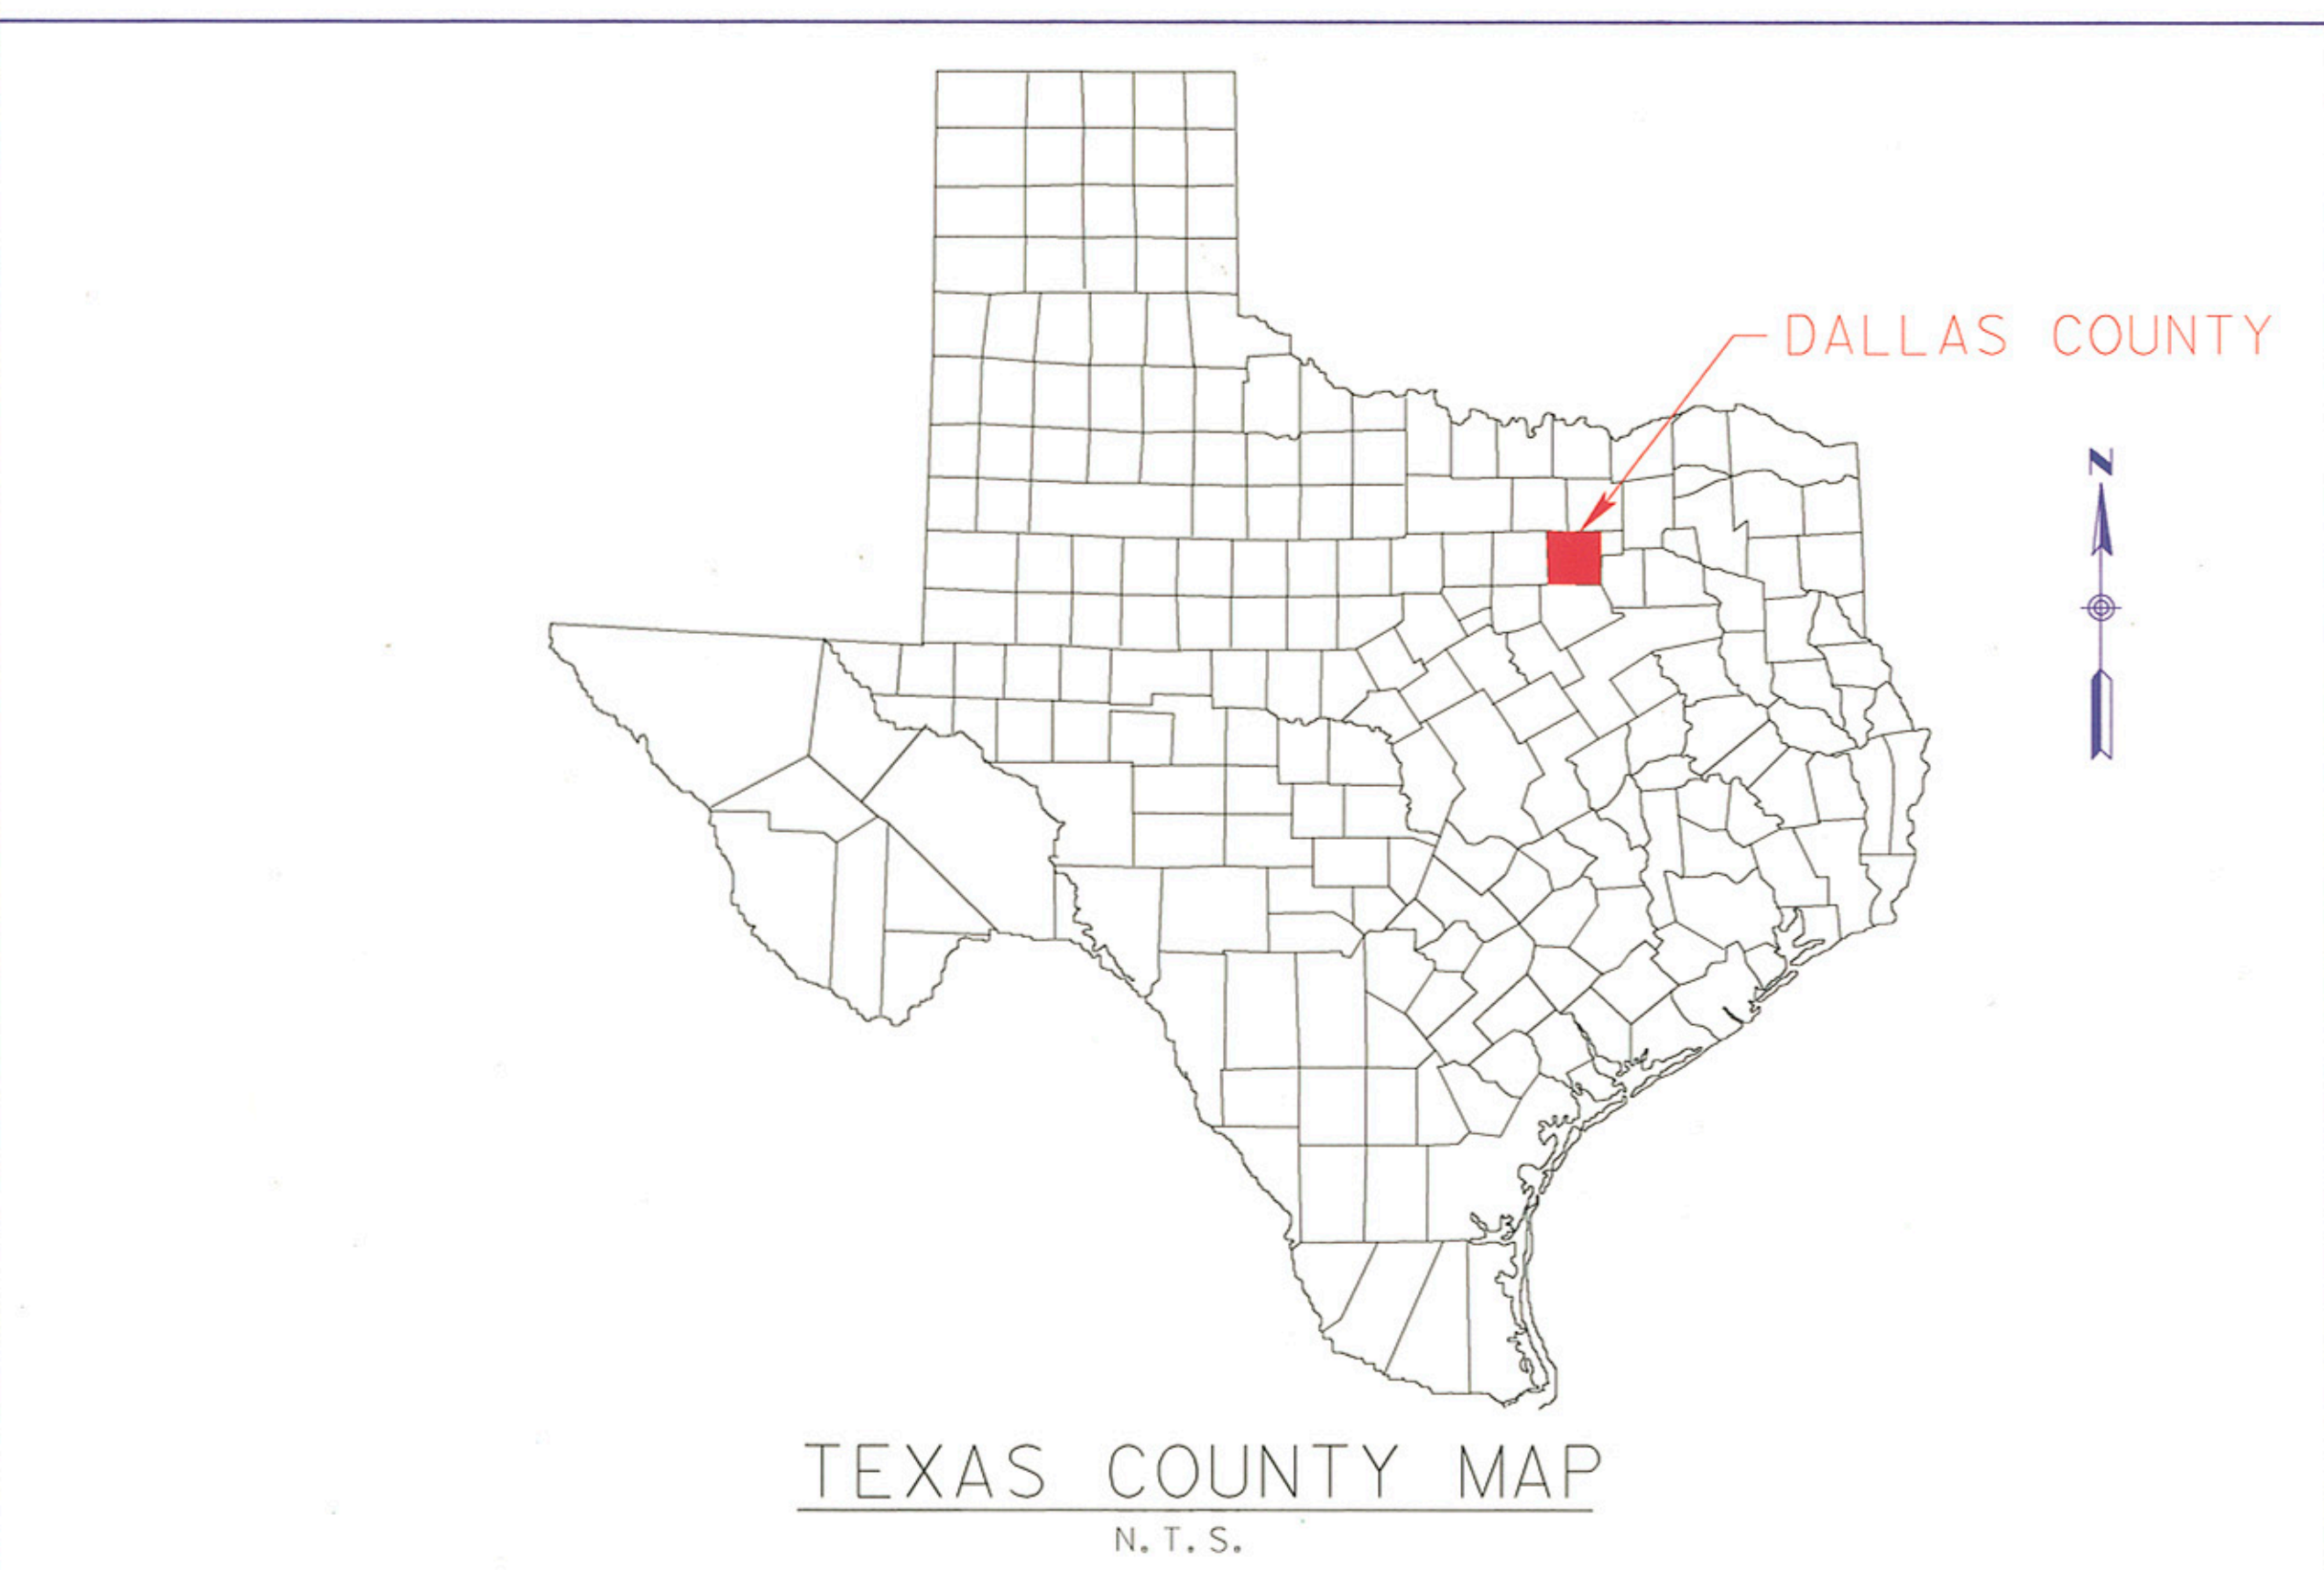


DESIGN SCHEMATIC
OF
MOUNTAIN CREEK PARKWAY
FROM FUTURE GRADY NIBLO RD EXTENSION
TO SPUR 408
DALLAS, TEXAS

ROLL 2 OF 3


SUBMITTAL DATE: DATE: 7-AUG-03	STATE DISTRICT	COUNTY	CONTROL NO.	SEC. NO.	JOB NO.
REVISION DATE: 10-OCT-03	TEXAS	DALLAS	0918	45	543
APPROVAL DATE:	DISTRICT ENGINEER: JAY R. NELSON, P.E.				

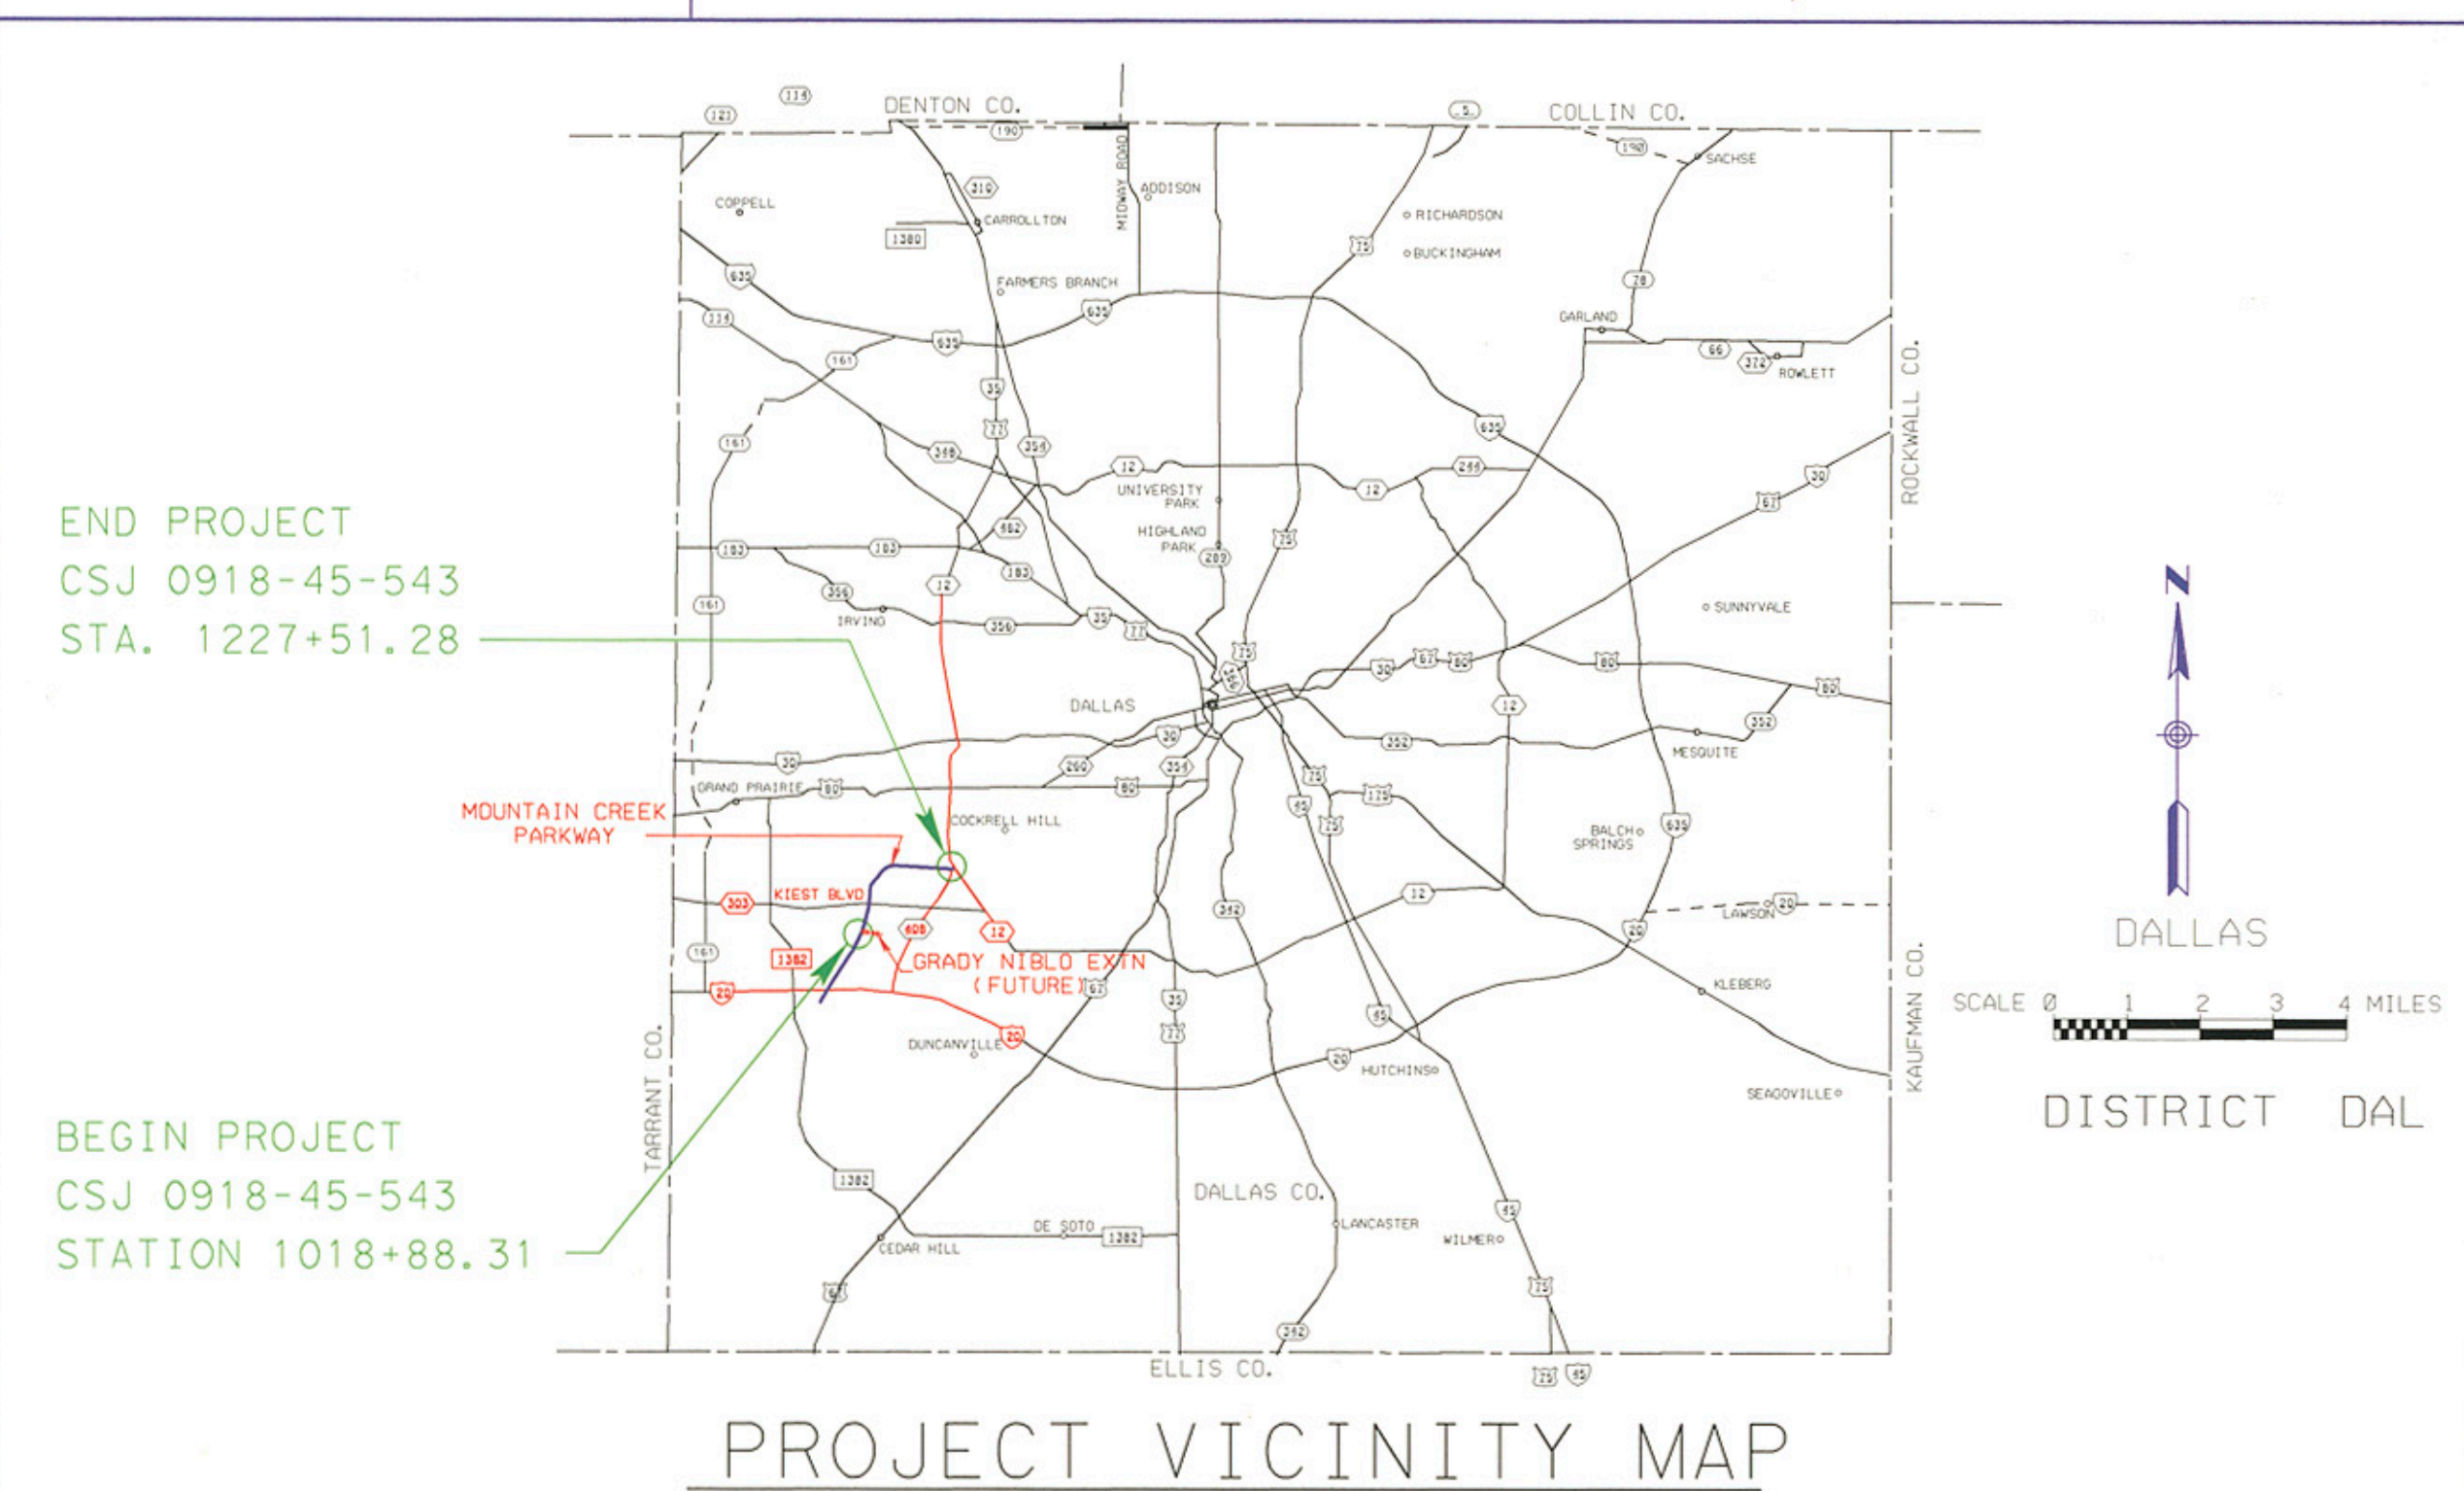

LEGEND

PROPOSED C	
EXISTING RIGHT-OF-WAY LINE	
EXISTING PROPERTY LINE	
EXISTING PLANIMETRIC FEATURES	
PROPOSED RIGHT-OF-WAY LINE	
PROPOSED (MAINLINE & SIDE STREETS)	
PROPOSED WALL SYSTEM	
PROPOSED BRIDGE	
LANE DIRECTIONAL INDICATOR	
PROPOSED (MAINLINE & SIDE STREETS)	

COLOR VARIES AS SHOWN BELOW

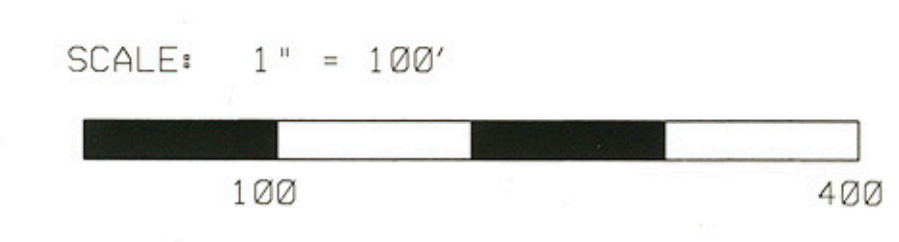

- PROJECT LIMITS AND LENGTHS
C. S. J.: 0918-45-543
COUNTY: DALLAS
LIMITS: FROM FUTURE GRADY NIBLO ROAD EXTENSION TO SPUR 408
APPROXIMATE LENGTH: 3.94 MILES.
- FUNCTIONAL CLASS
URBAN MINOR ARTERIAL
- DESIGN SPEED
45 MPH ON PROPOSED.
- GENERAL NOTES
- PROJECT DESIGN UNITS ARE FEET.
 - DESIGN VEHICLE USED IS WB-50.
 - LEFT TURN BAYS AND MEDIAN OPENINGS MAY CHANGE DURING PS&E.

NOT A BIDDING DOCUMENT
JOHN HUDSPETH, P.E.
86945
TEXAS REGISTRATION NUMBER
DATE: 10/10/03