


DALLAS DISTRICT  
 Design Schematic  
 William L. Hale, P.E.  
 District Engineer  
 I.H. 35E  
 From: SH 183  
 To: Loop 12  
 Dallas County  
 CSJ: 0196-03-198

Functional Class: Interstate  
 Project Length: 2.67 Miles  
 Design Speed: Mainlanes 70 mph  
 Ramps 40 mph  
 Frontage Rds 40 mph  
 Access Loop 20 mph





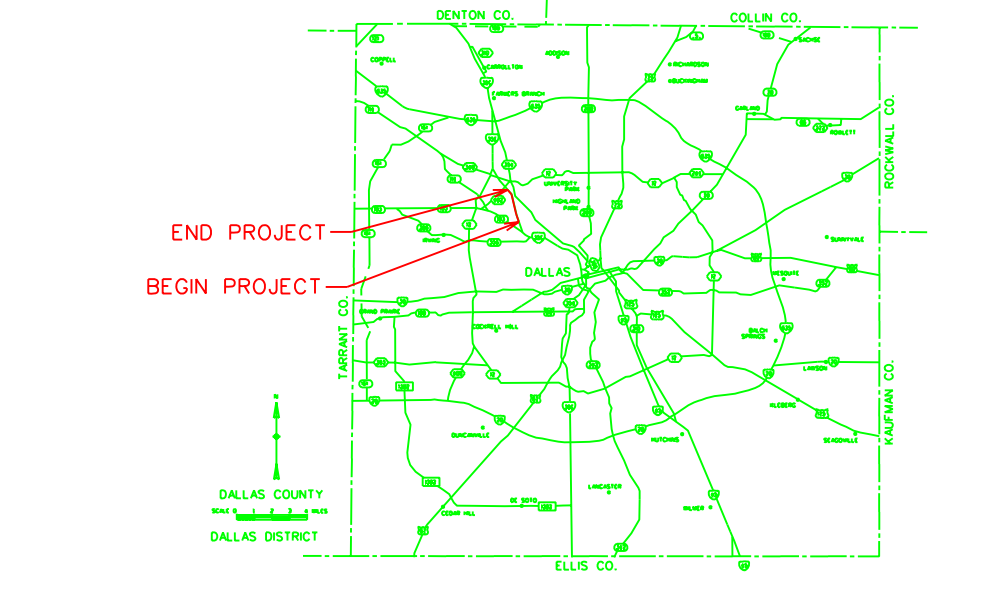


Scale:  
 Horizontal 1:200  
 Vertical 1:20

© 2004 by Texas Department of Transportation  
 all rights reserved  
 October 2004  
 Roll 1 of 3






SCHEMATIC PREPARED BY:

Philip Wayne Utman	PROJECT NUMBER	10-21-04
71426	DATE	

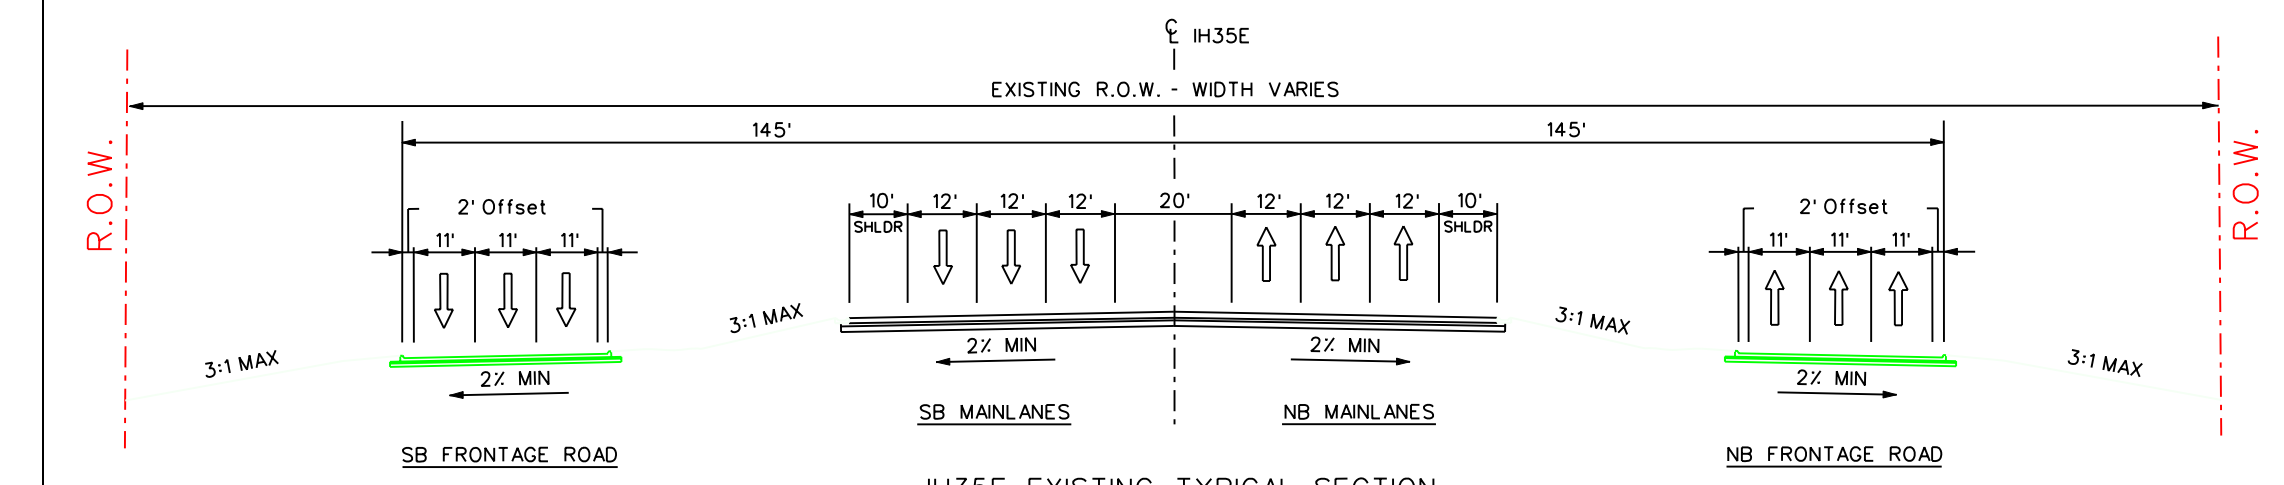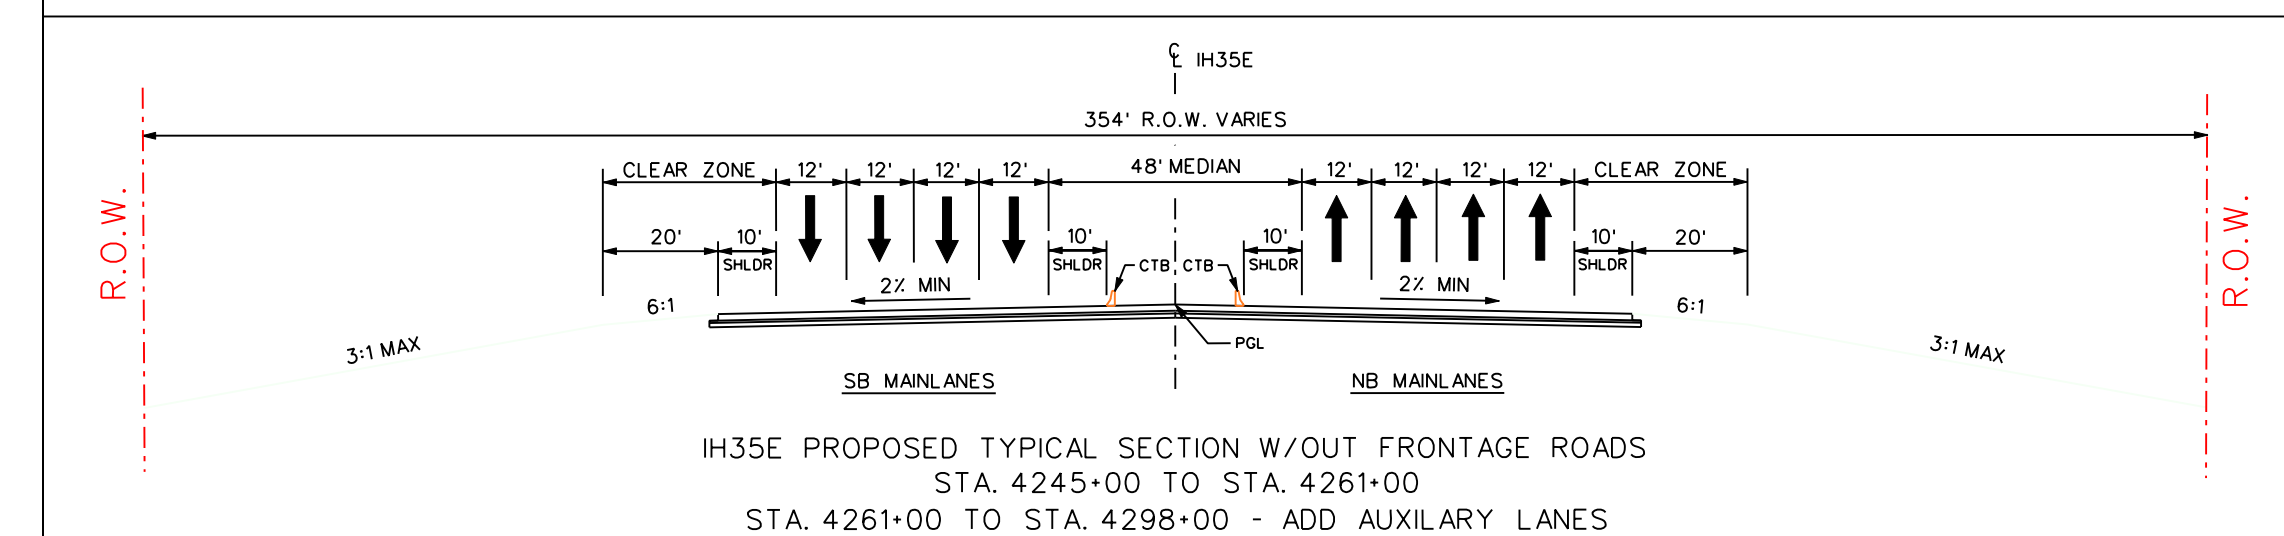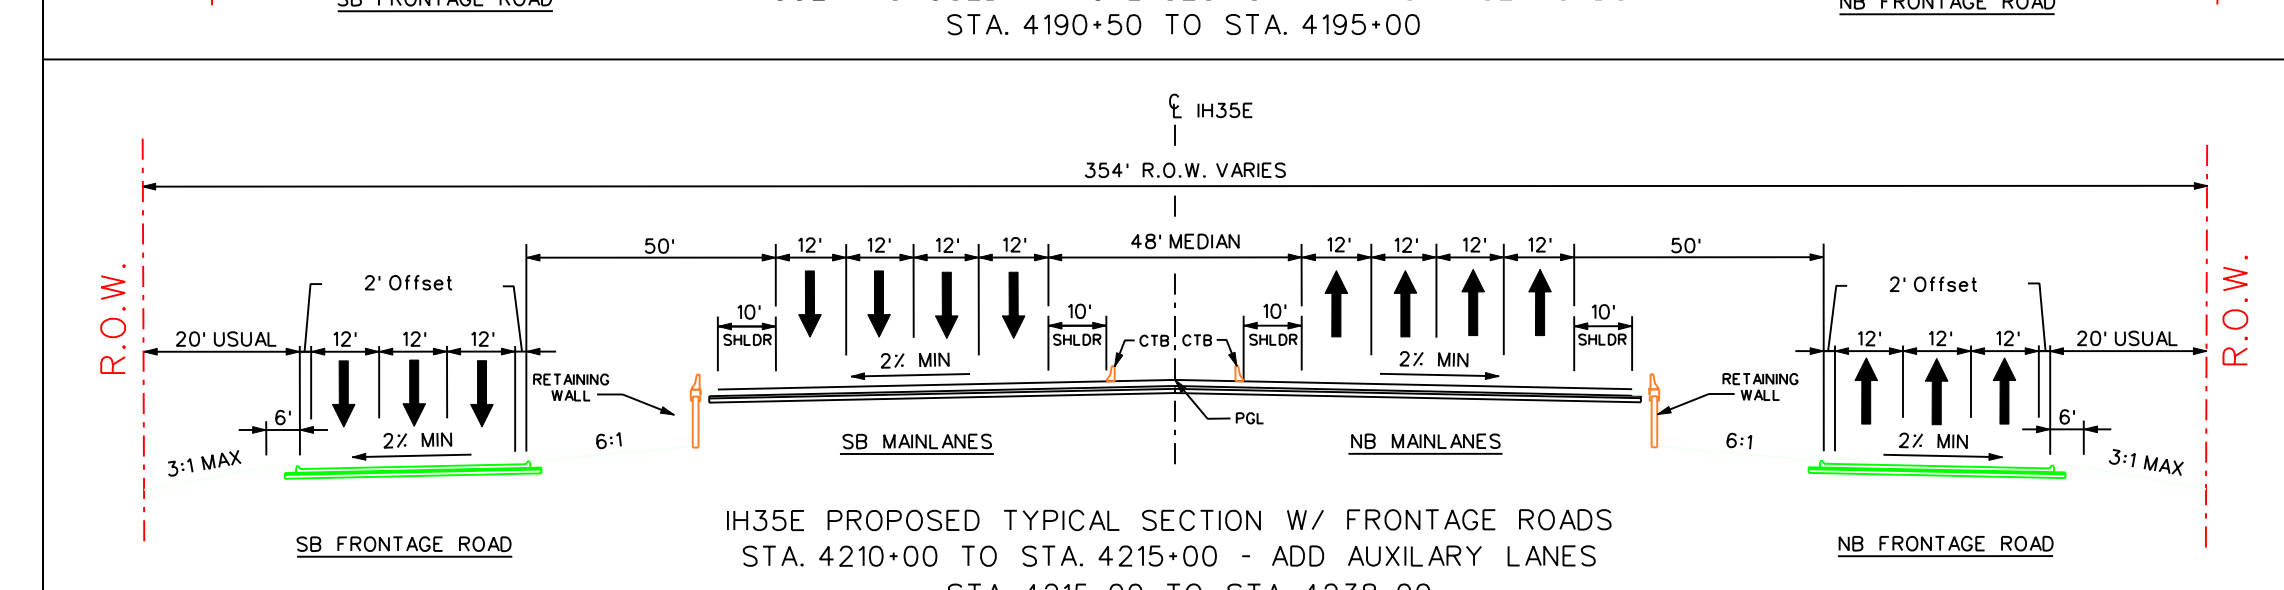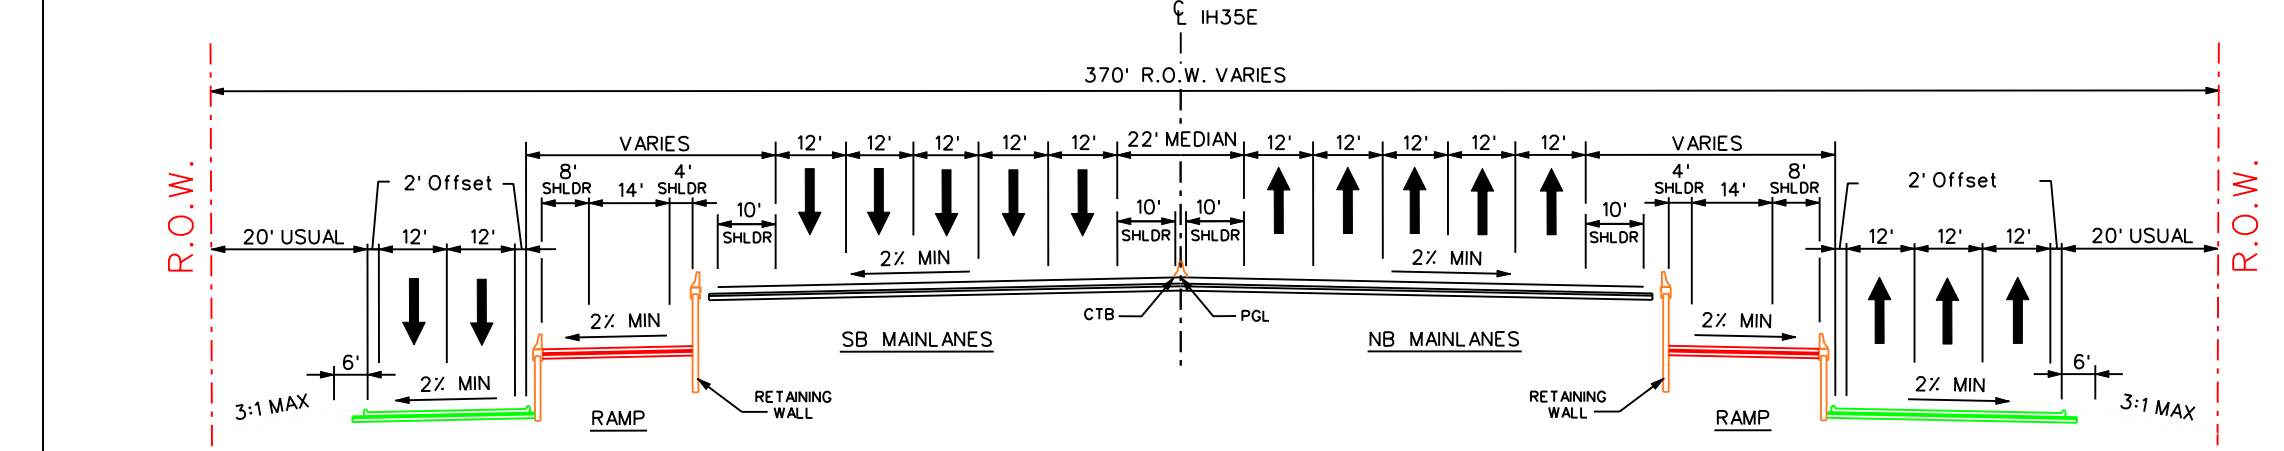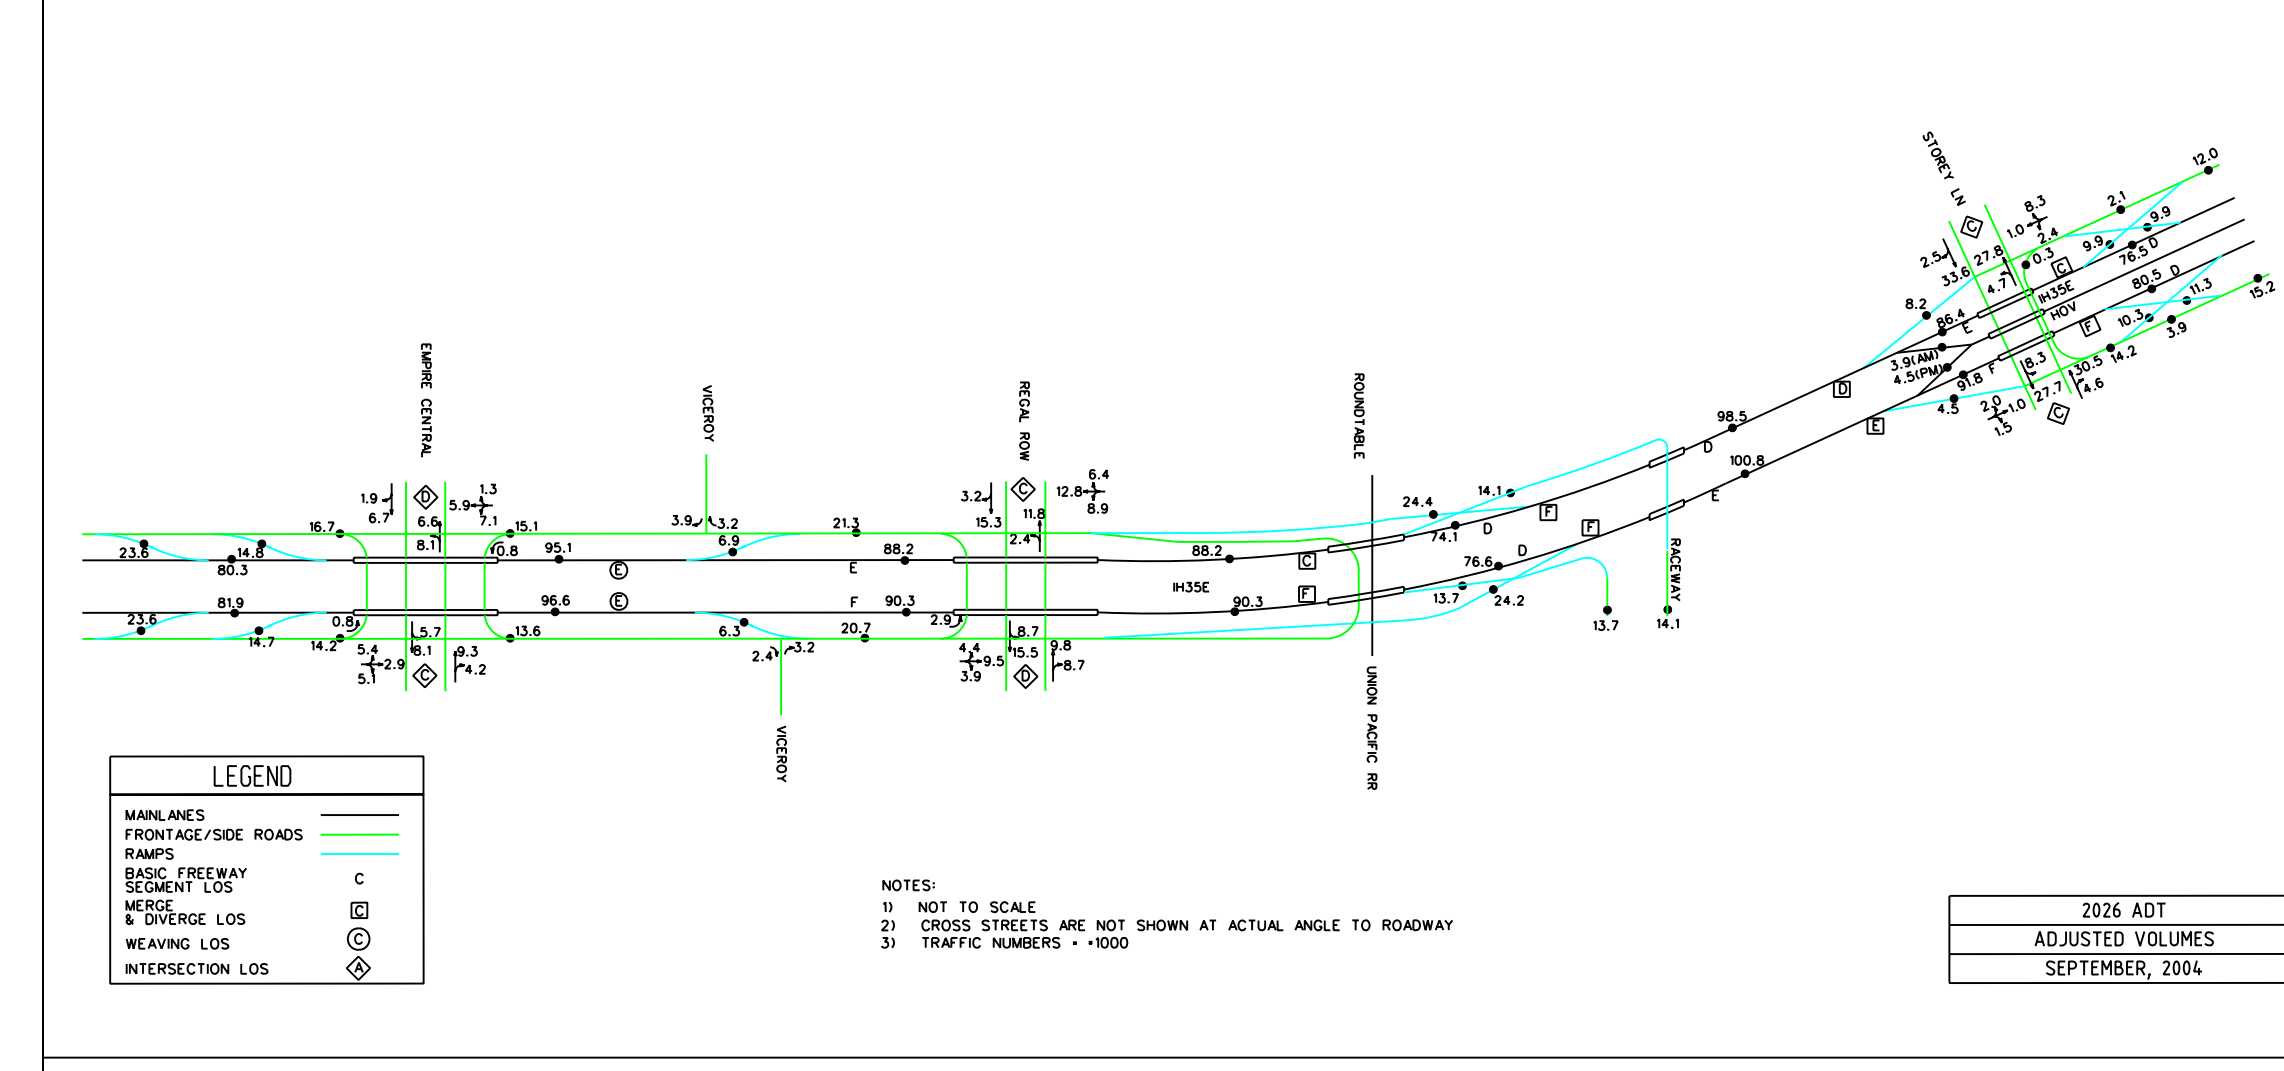


RETAINING WALLS

WALL NO.	BEGIN STATION	END STATION
1	4190+00	4191+00
2	4187+00	4195+00
3	4183+00	4193+00
4	4210+00	4210+00
5	4210+00	4221+00
6	4216+00	4222+00
7	4210+00	4211+00
8	240+00	240+00
9	231+00	243+19
10	231+00	252+00
11	4244+50	251+00
12	4244+50	251+00

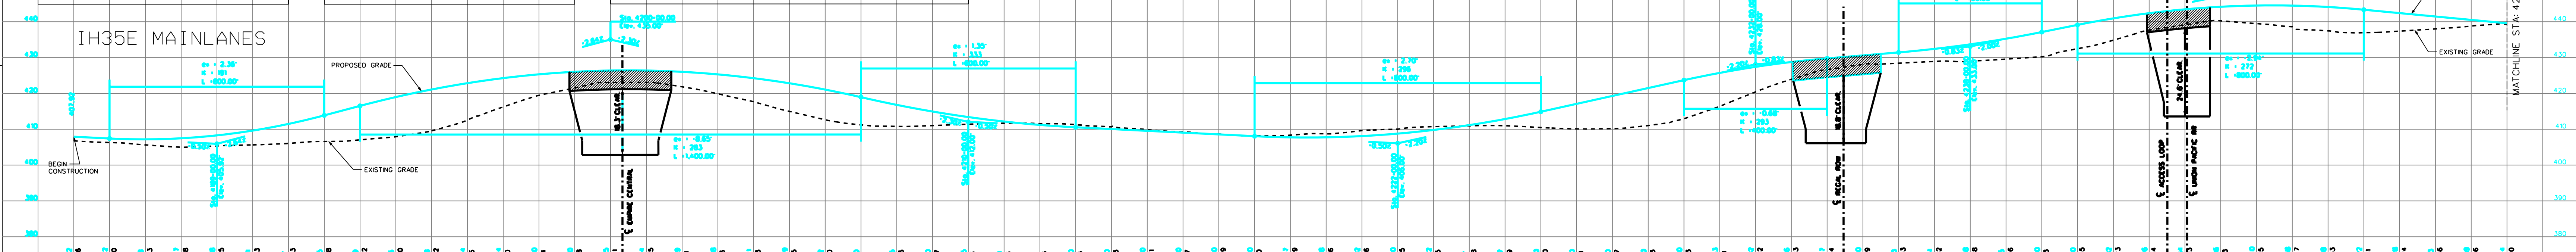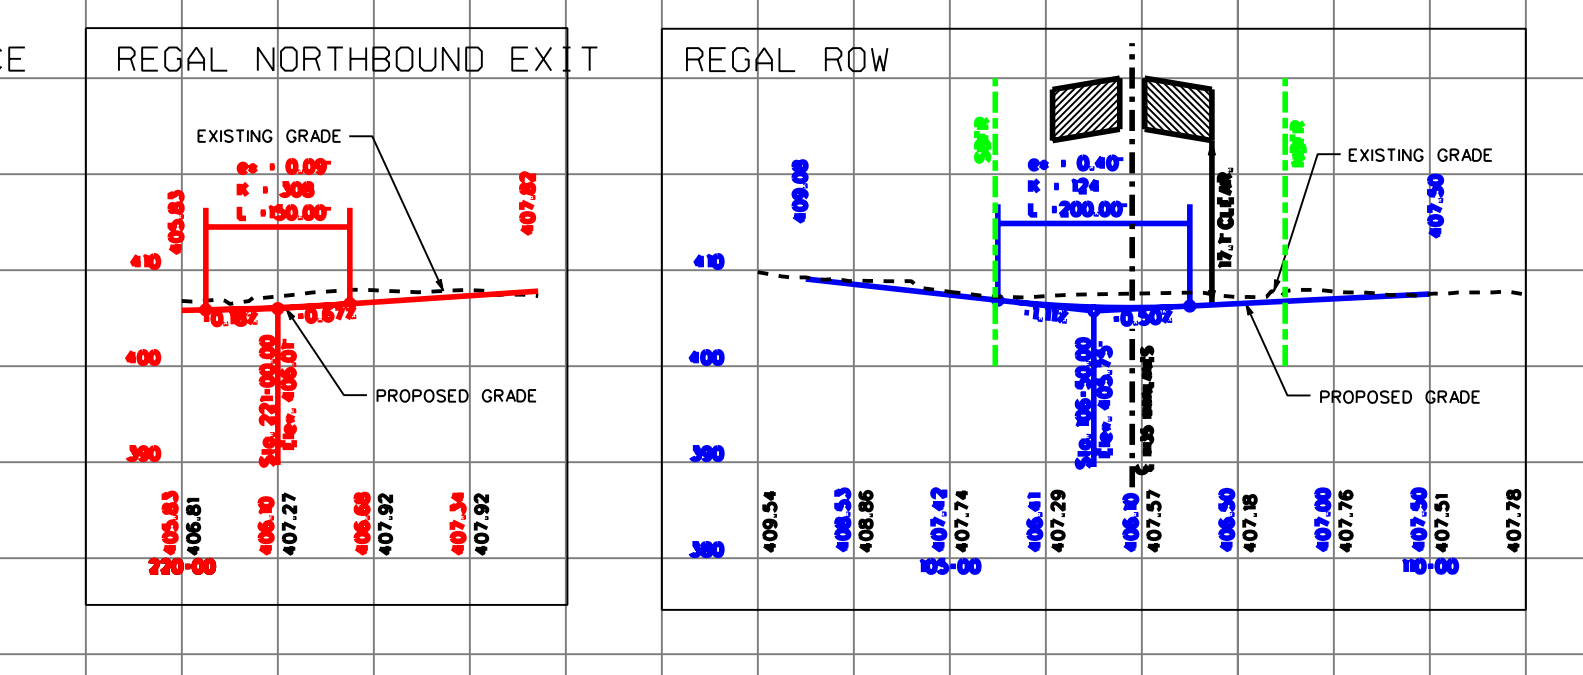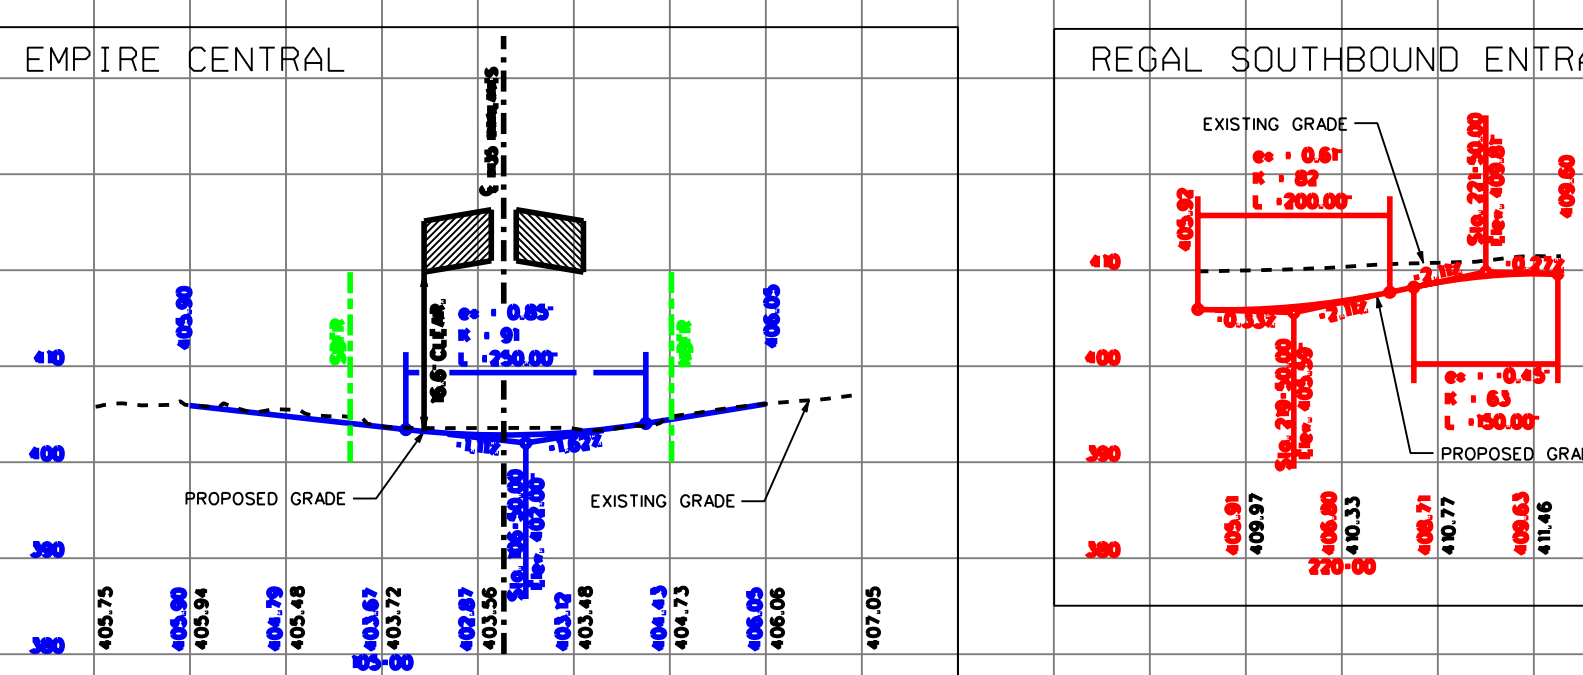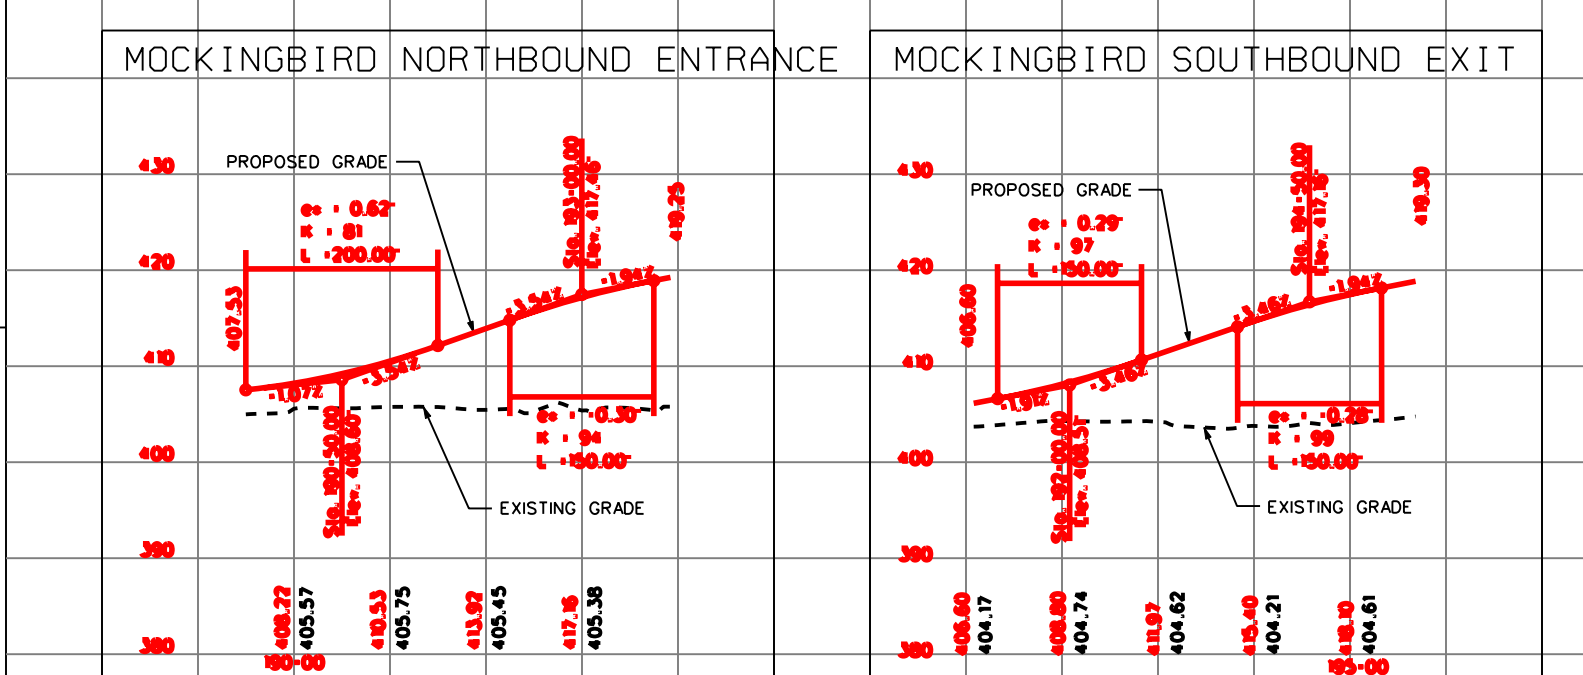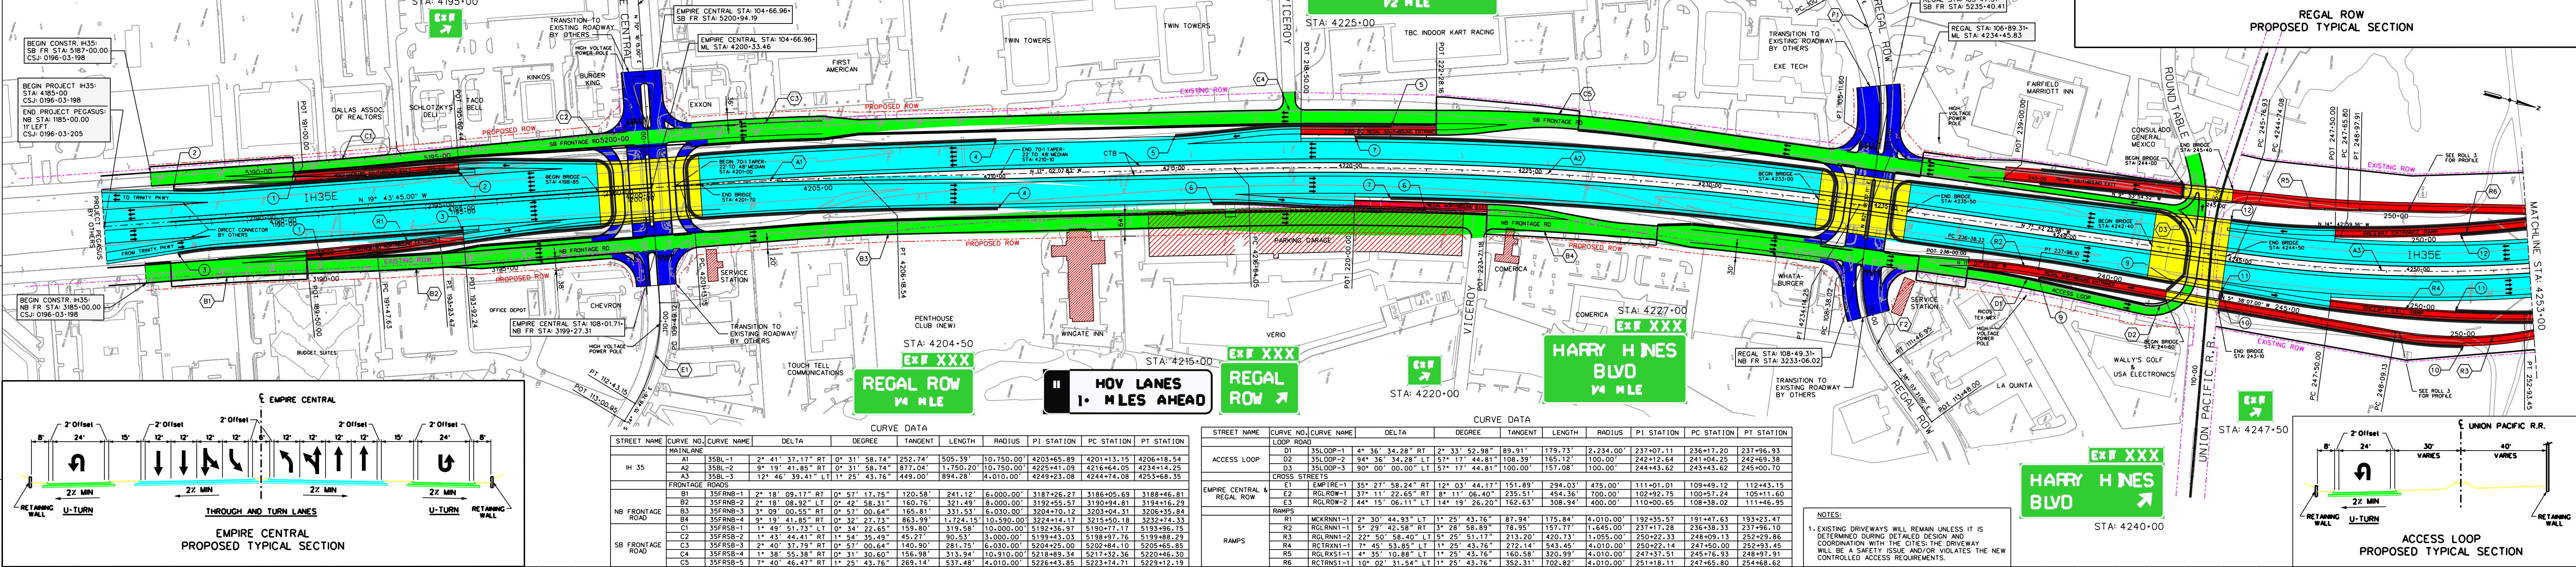

DALLAS DISTRICT  
 Design Schematic  
 William L. Hale, P.E.  
 District Engineer  
 I.H. 35E  
 From: SH 183  
 To: Loop 12  
 Dallas County  
 CSJ: 0196-03-198

Functional Class: Interstate  
 Project Length: 2.67 Miles  
 Design Speed: Mainlanes 70 mph  
 Ramps 40 mph  
 Frontage Rds 40 mph  
 Access Loop 20 mph

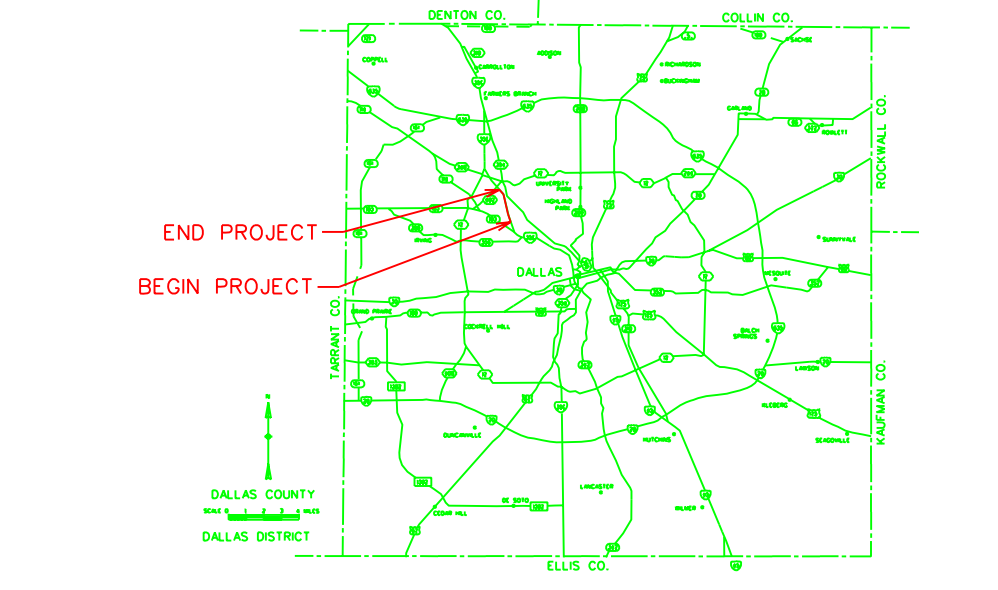

Scale:  
 Horizontal 1:200  
 Vertical 1:20

© 2004 by Texas Department of Transportation  
 all rights reserved  
 October 2004  
 Roll 1 of 3

NOT INTENDED FOR CONSTRUCTION, BIDDING OR PERMIT PURPOSES.