

TEXAS DEPARTMENT OF TRANSPORTATION
DALLAS DISTRICT
WILLIAM HALE, P.E. - DISTRICT ENGINEER
CONCEPTUAL TOLL PLAN
SH 121
COLLIN COUNTY

SH 121: FROM DALLAS NORTH TOLLWAY TO US 75


CSJs:
0364-04-022 0364-04-024 0364-04-037
0364-04-040 0364-04-043 0364-04-046

PROJECT LENGTH= 12.5 MILES

DESIGN SPEED

MAIN LANES - 70 MPH - BASED ON URBAN INTERSTATE FREEWAY
RAMPS - 50 MPH - BASED ON MID RANGE
DIRECT CONNECTORS - 50 MPH - BASED ON MID RANGE
FRONTAGE ROADS - 45 MPH
CROSS STREETS - 45 MPH (30 MPH WHERE NOTED)

HIGHWAY CLASSIFICATION
URBAN FREEWAY

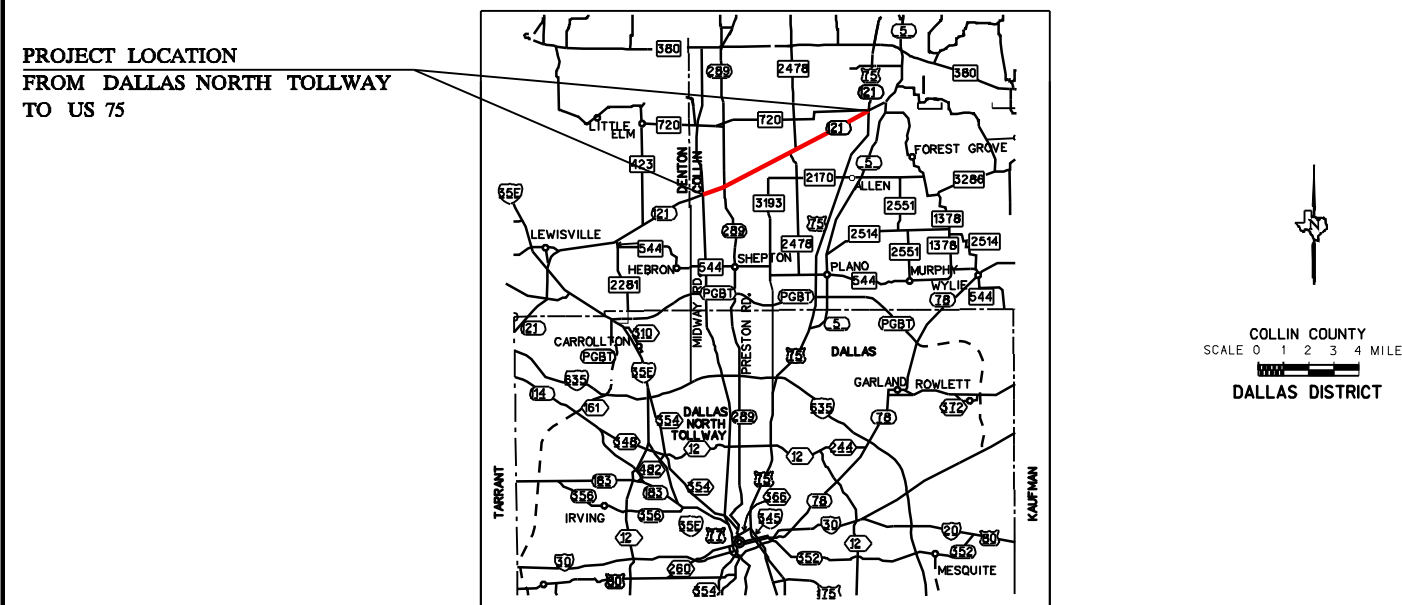

REVIEWED BY HNTB:
CHRISTOPHER M. BERGERON, P.E.

SERIAL NO. 72895
DATE: FEBRUARY 2007


DATE APPROVED

NOT INTENDED FOR
CONSTRUCTION, BIDDING
OR PERMIT PURPOSES.

DATE SUBMITTED



DATE REVISED

TABLE OF CONTENTS:
ROLL
PLAN/PROFILE 1-7
TRAFFIC VOLUMES 1-7
LARGE SIGNS 1-7



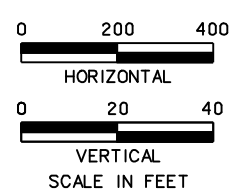


FEBRUARY 2007

ROLL 6 OF 7

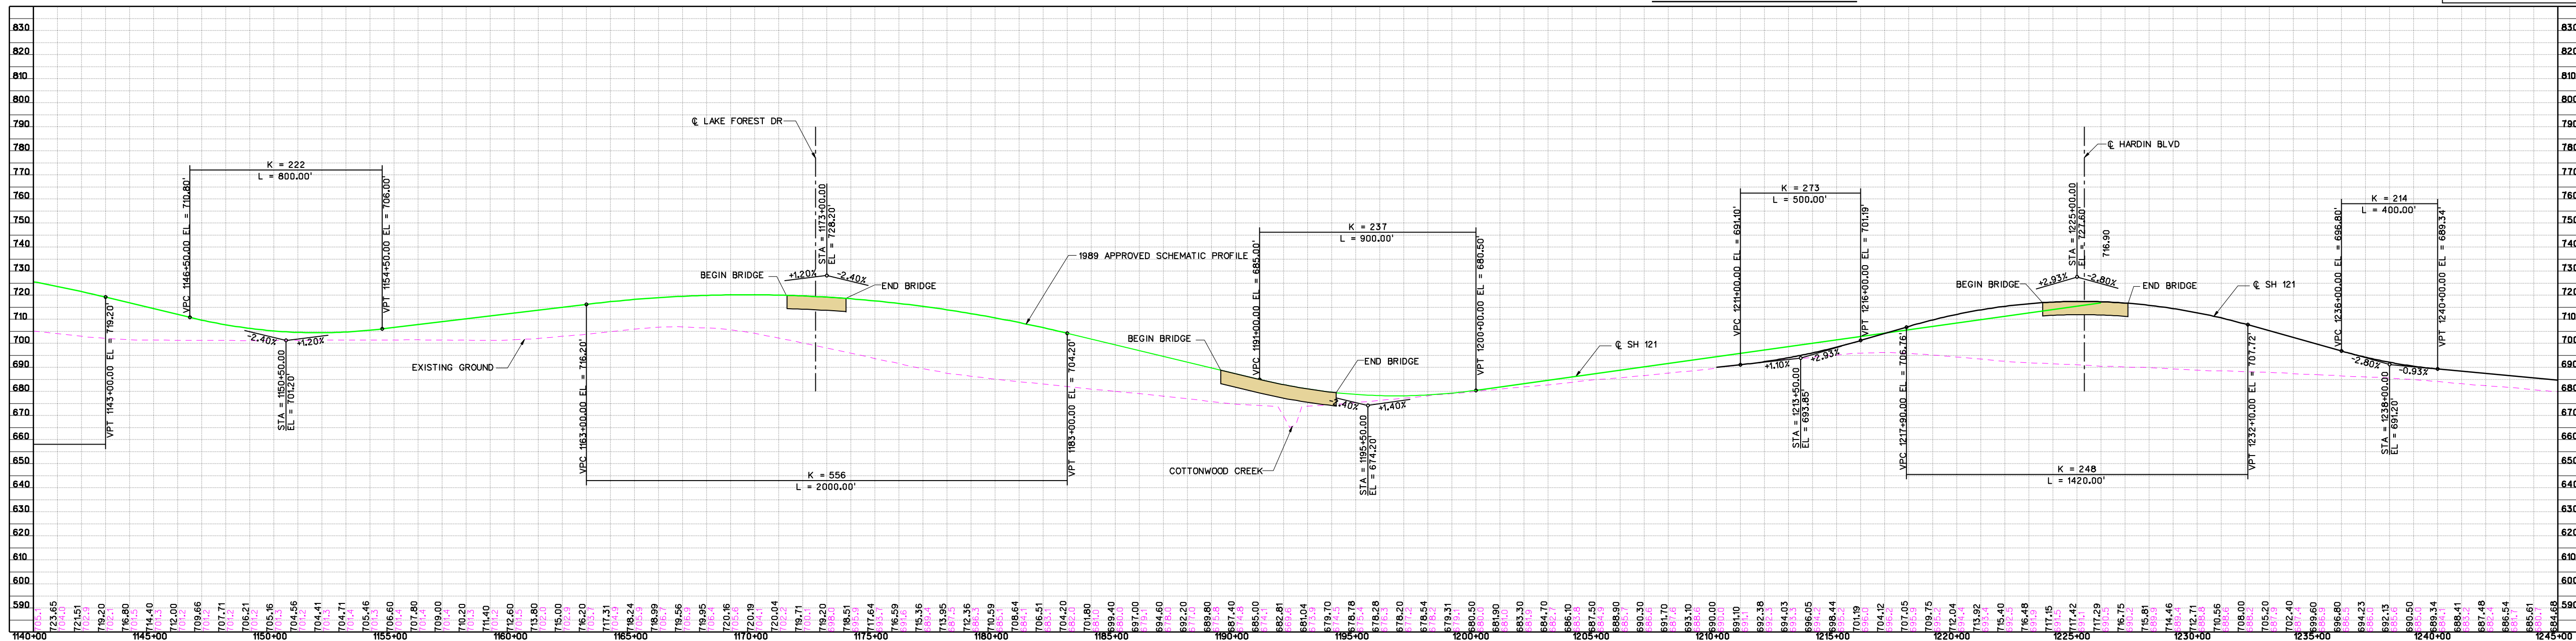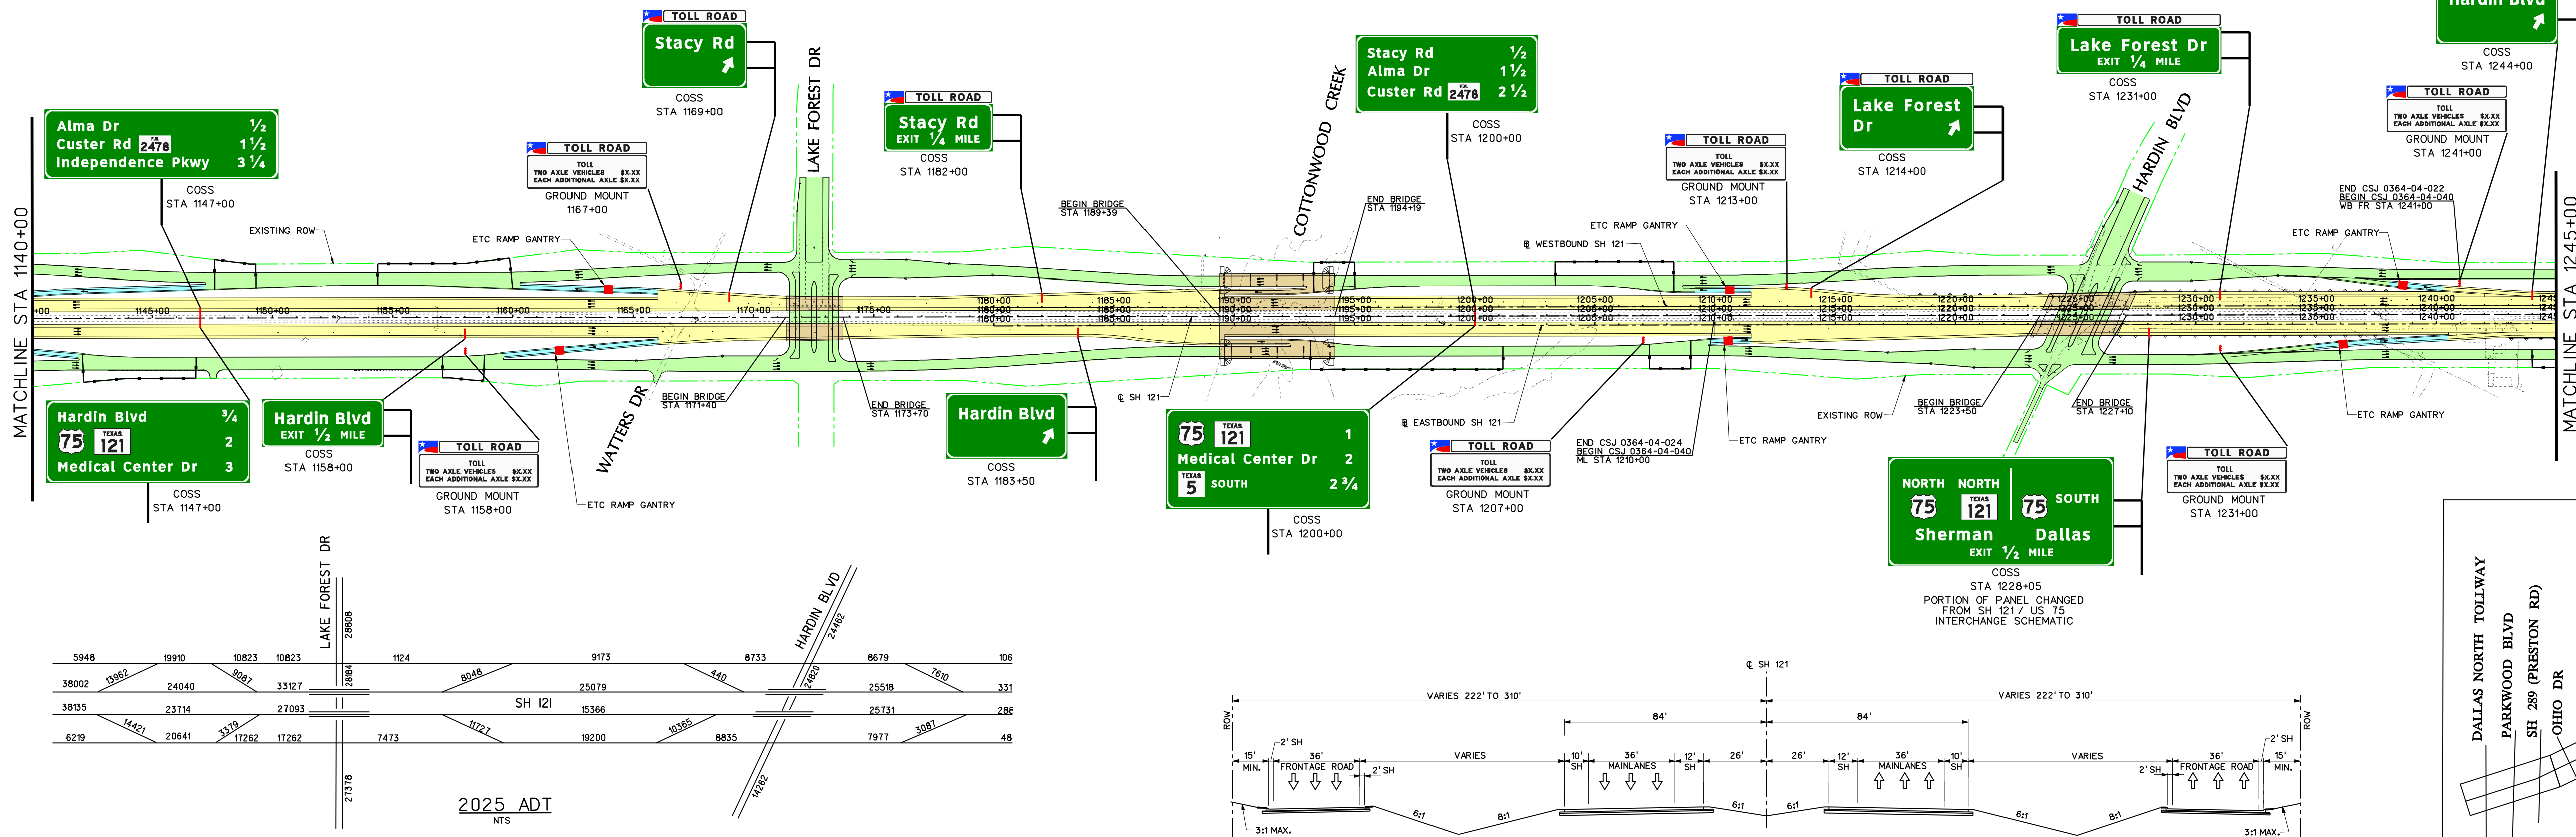

DRAFT
THESE ARE PRELIMINARY DESIGN CONCEPTS
Subject to change based on further developments
resulting from public input and technical review.

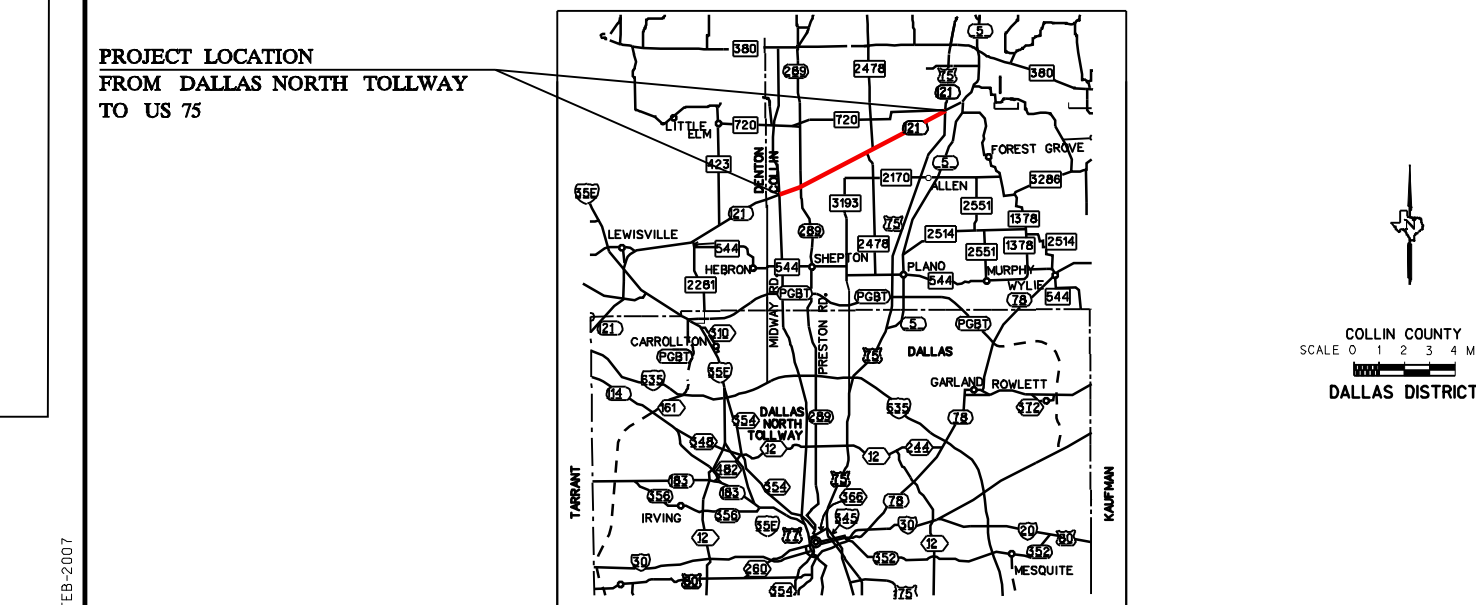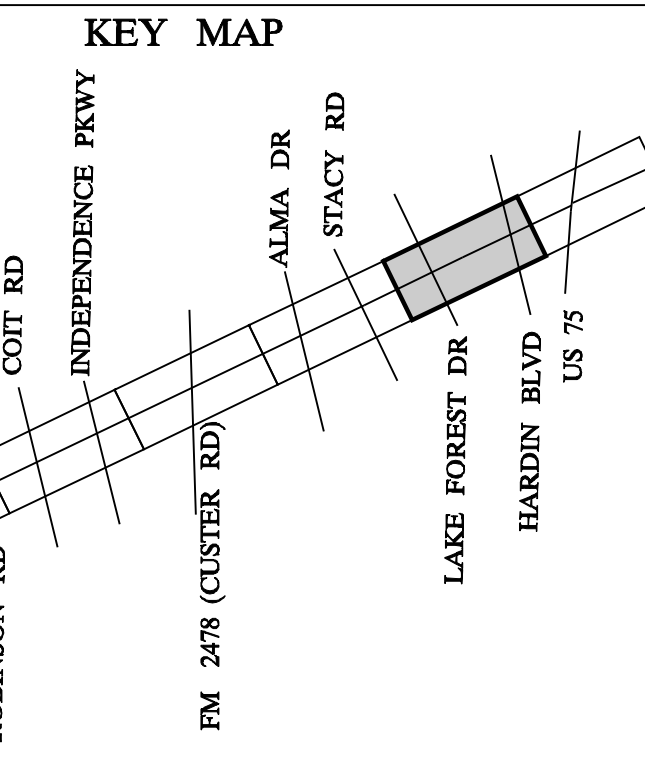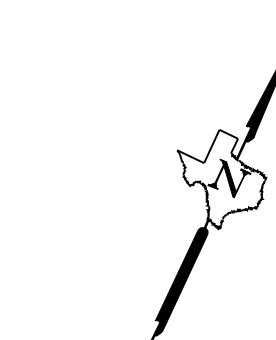

REVIEWED BY HNTB:
CHRISTOPHER M. BERGERON, P.E.

SERIAL NO. 72895
DATE: FEBRUARY 2007


DATE APPROVED

NOT INTENDED FOR
CONSTRUCTION, BIDDING
OR PERMIT PURPOSES.

DATE SUBMITTED

DATE REVISED

TABLE OF CONTENTS:
ROLL
PLAN/PROFILE 1-7
TRAFFIC VOLUMES 1-7
LARGE SIGNS 1-7

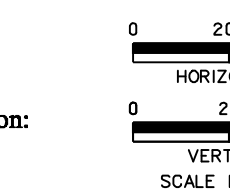

FEBRUARY 2007

ROLL 6 OF 7