

TEXAS DEPARTMENT OF TRANSPORTATION
DALLAS DISTRICT
WILLIAM HALE, P.E. - DISTRICT ENGINEER
CONCEPTUAL TOLL PLAN
SH 121
COLLIN COUNTY

SH 121: FROM DALLAS NORTH TOLLWAY TO US 75


CSJs:
0364-04-022 0364-04-024 0364-04-037
0364-04-040 0364-04-043 0364-04-046

PROJECT LENGTH = 12.5 MILES

DESIGN SPEED

MAIN LANES - 70 MPH - BASED ON URBAN INTERSTATE FREEWAY
RAMPS - 50 MPH - BASED ON MID RANGE
DIRECT CONNECTORS - 50 MPH - BASED ON MID RANGE
FRONTAGE ROADS - 45 MPH
CROSS STREETS - 45 MPH (30 MPH WHERE NOTED)

HIGHWAY CLASSIFICATION
URBAN FREEWAY

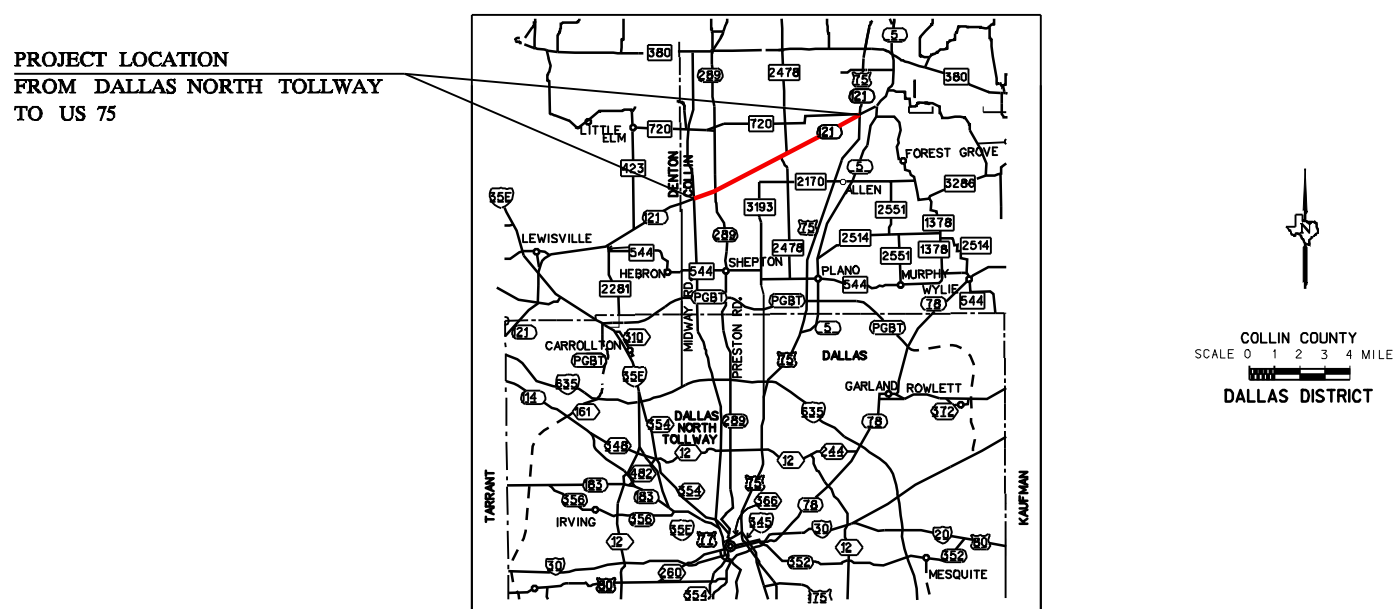

REVIEWED BY HNTB:
CHRISTOPHER M. BERGERON, P.E.

SERIAL NO. 72895
DATE: FEBRUARY 2007

DATE APPROVED: []





NOT INTENDED FOR CONSTRUCTION, BIDDING OR PERMIT PURPOSES.

DATE SUBMITTED: []


DATE REVISED: []

TABLE OF CONTENTS:

ROLL	
PLAN/PROFILE	1-7
TRAFFIC VOLUMES	1-7
LARGE SIGNS	1-7

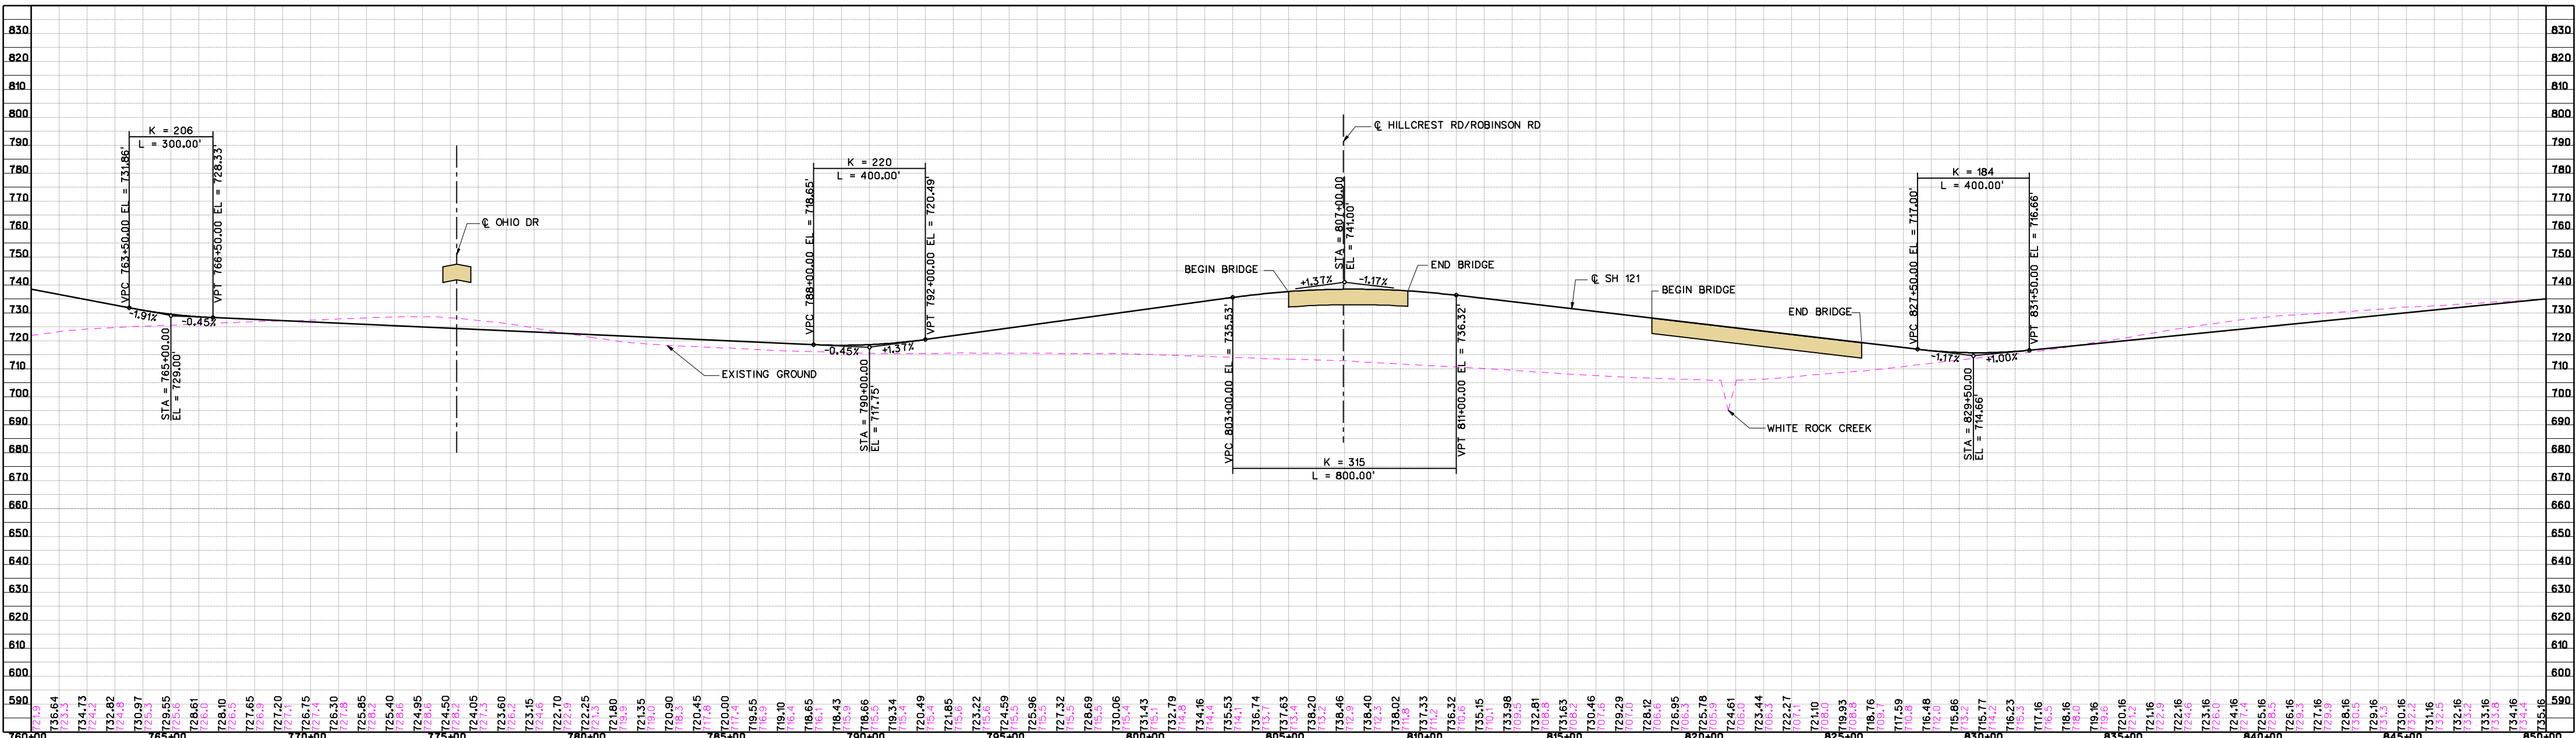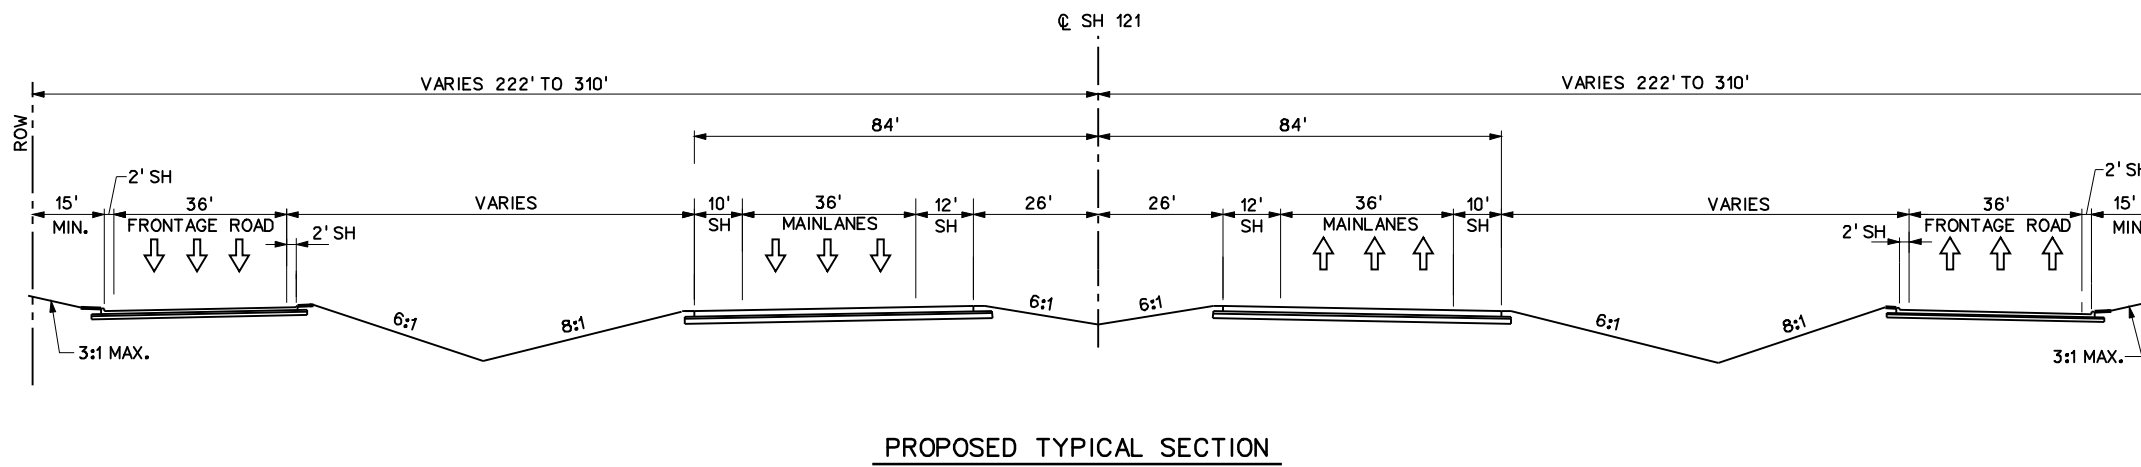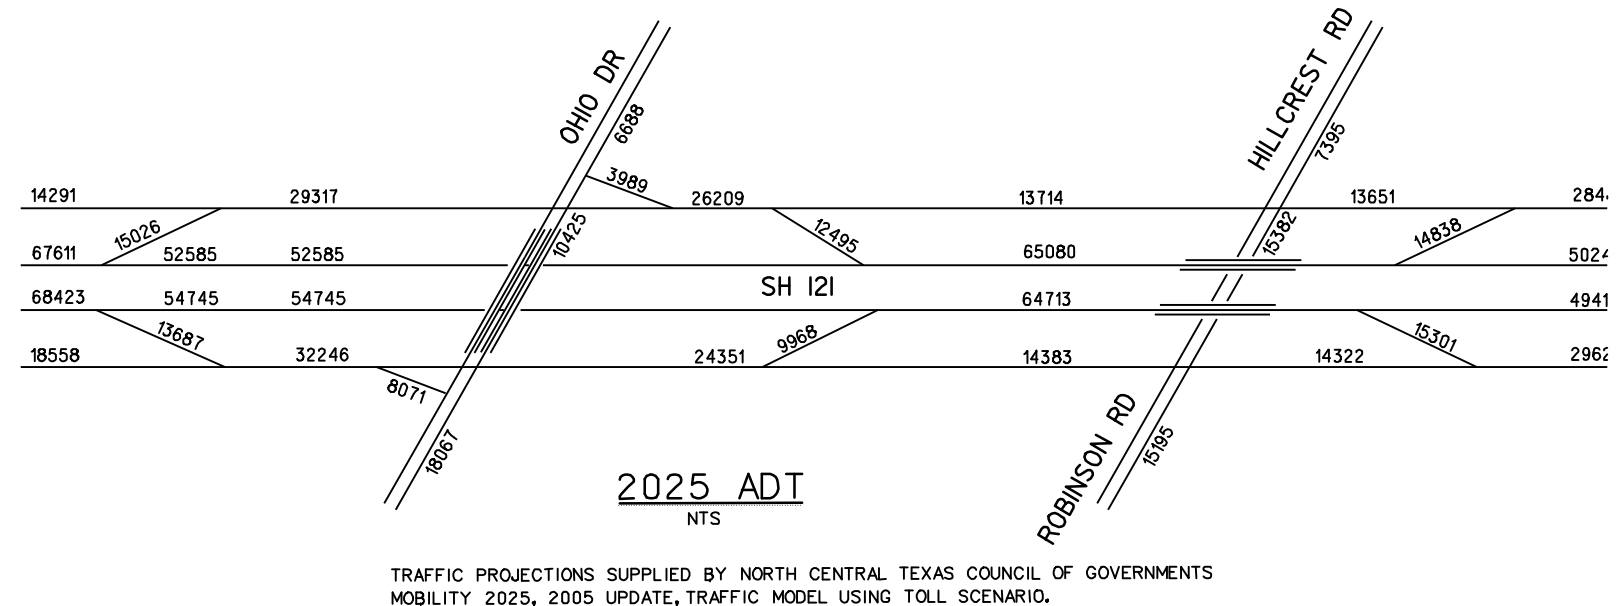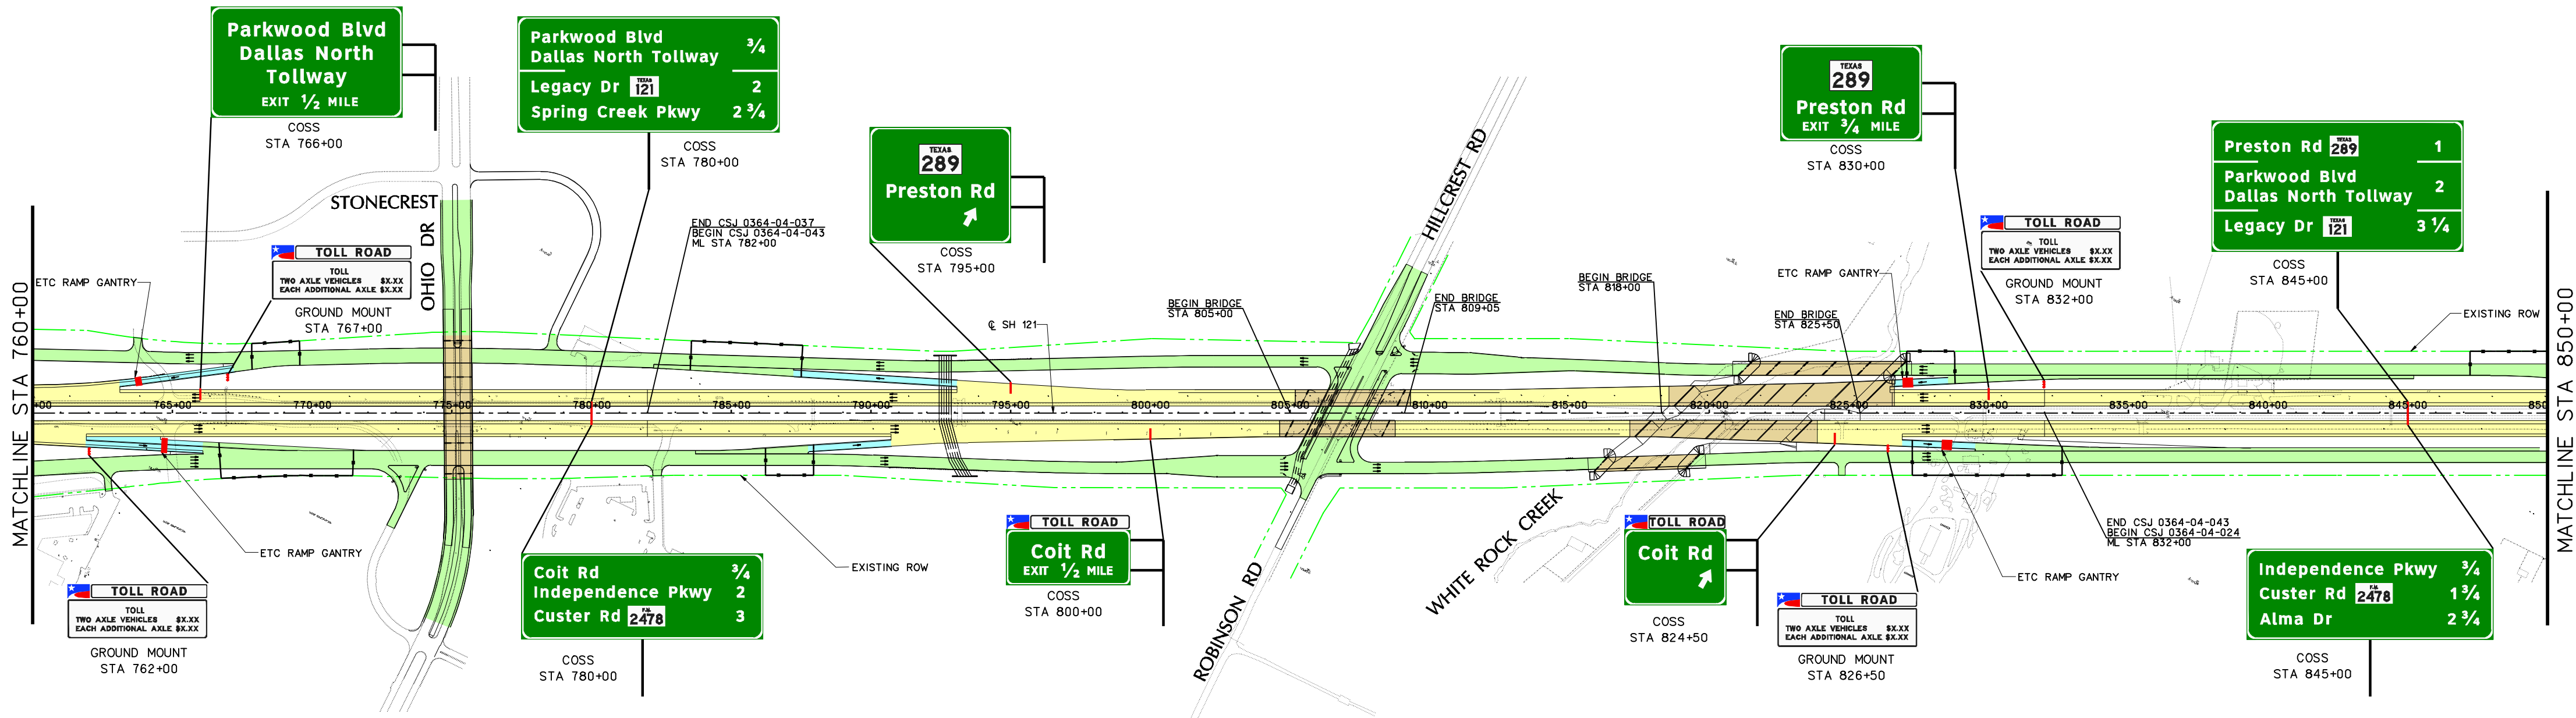

DRAFT
THESE ARE PRELIMINARY DESIGN CONCEPTS
Subject to change based on further developments
resulting from public input and technical review.

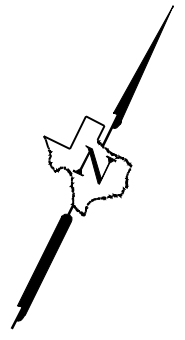

TEXAS DEPARTMENT OF TRANSPORTATION
DALLAS DISTRICT
WILLIAM HALE, P.E. - DISTRICT ENGINEER
CONCEPTUAL TOLL PLAN
SH 121
COLLIN COUNTY

SH 121: FROM DALLAS NORTH TOLLWAY TO US 75


CSJs:
0364-04-022 0364-04-024 0364-04-037
0364-04-040 0364-04-043 0364-04-046

PROJECT LENGTH = 12.5 MILES

DESIGN SPEED

MAIN LANES - 70 MPH - BASED ON URBAN INTERSTATE FREEWAY
RAMPS - 50 MPH - BASED ON MID RANGE
DIRECT CONNECTORS - 50 MPH - BASED ON MID RANGE
FRONTAGE ROADS - 45 MPH
CROSS STREETS - 45 MPH (30 MPH WHERE NOTED)

HIGHWAY CLASSIFICATION
URBAN FREEWAY

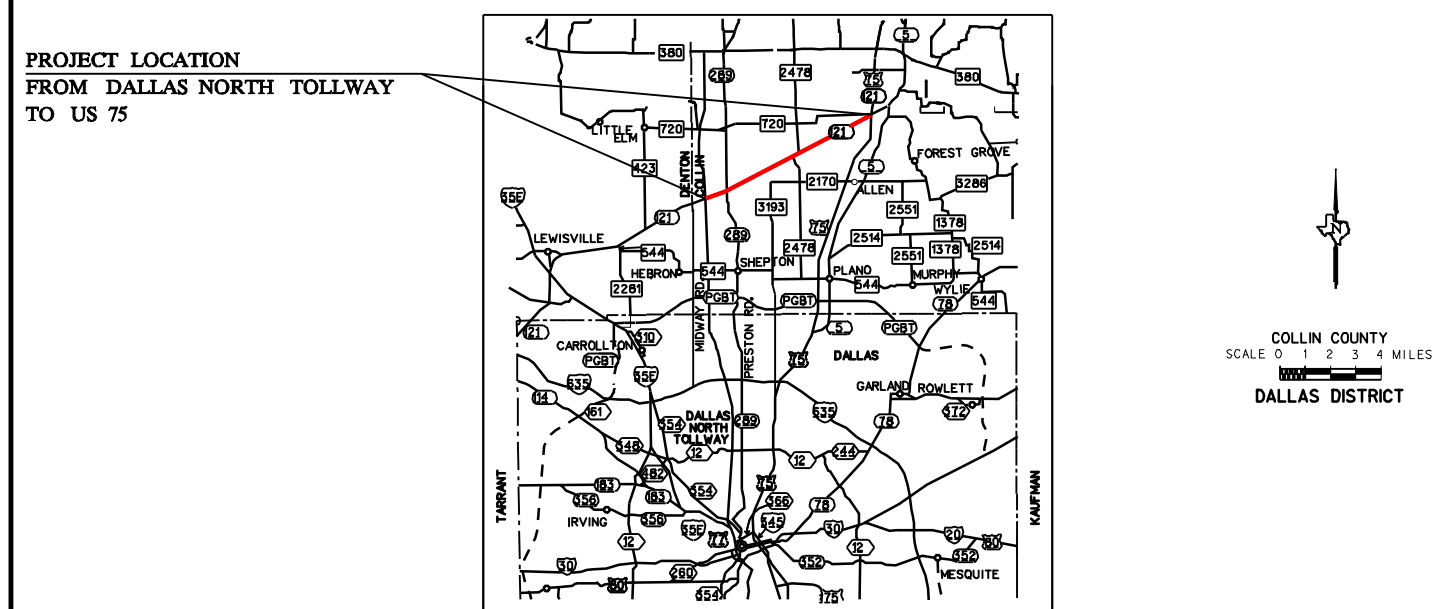

REVIEWED BY HNTB:
CHRISTOPHER M. BERGERON, P.E.

SERIAL NO. 72895
DATE: FEBRUARY 2007

DATE APPROVED: []


NOT INTENDED FOR CONSTRUCTION, BIDDING OR PERMIT PURPOSES.

DATE SUBMITTED: []

DATE REVISED: []

TABLE OF CONTENTS:

ROLL	
PLAN/PROFILE	1-7
TRAFFIC VOLUMES	1-7
LARGE SIGNS	1-7

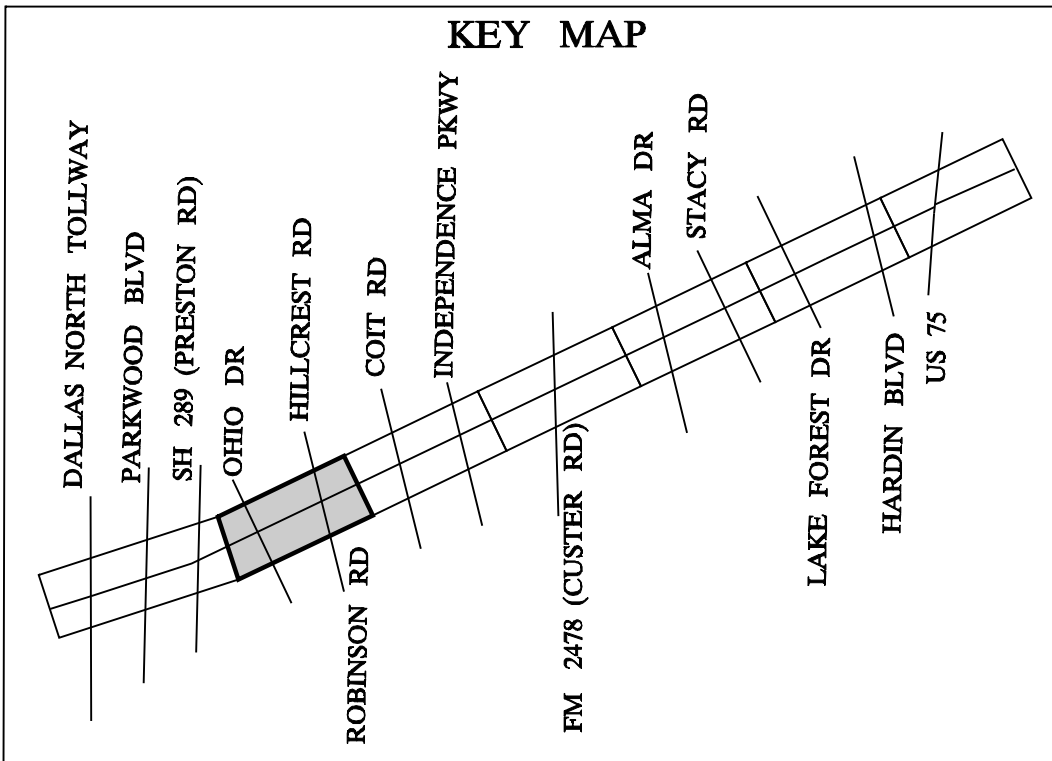

- LEGEND
- Main Lane
 - Direct Connector
 - Frontage Road/Cross Street
 - Ramp
 - Bridge Structure
 - Existing ROW
 - Proposed Centerline
 - Control of Access
 - Proposed Sound Barrier

- NOTES:
- DESIGN BASED ON NAD83 COORDINATES.
 - MAIN LANE HORIZONTAL AND VERTICAL DESIGN PROVIDED BY OTHERS.
 - GANTRY LOCATIONS BASED ON TOLL TRAFFIC AND REVENUE STUDY BY WILBUR SMITH ASSOCIATES.
 - ALL STATIONS ARE REFERENCED TO CENTERLINE. SH 121 UNLESS NOTED OTHERWISE.