


Table with columns for NAME, SERIAL NO., DATE, REVIEWED BY, DATE APPROVED, DATE SUBMITTED, DATE REVISED, and TABLE OF CONTENTS. Includes a 'NOT INTENDED FOR CONSTRUCTION, BIDDING OR PERMIT PURPOSES' stamp and a scale bar.

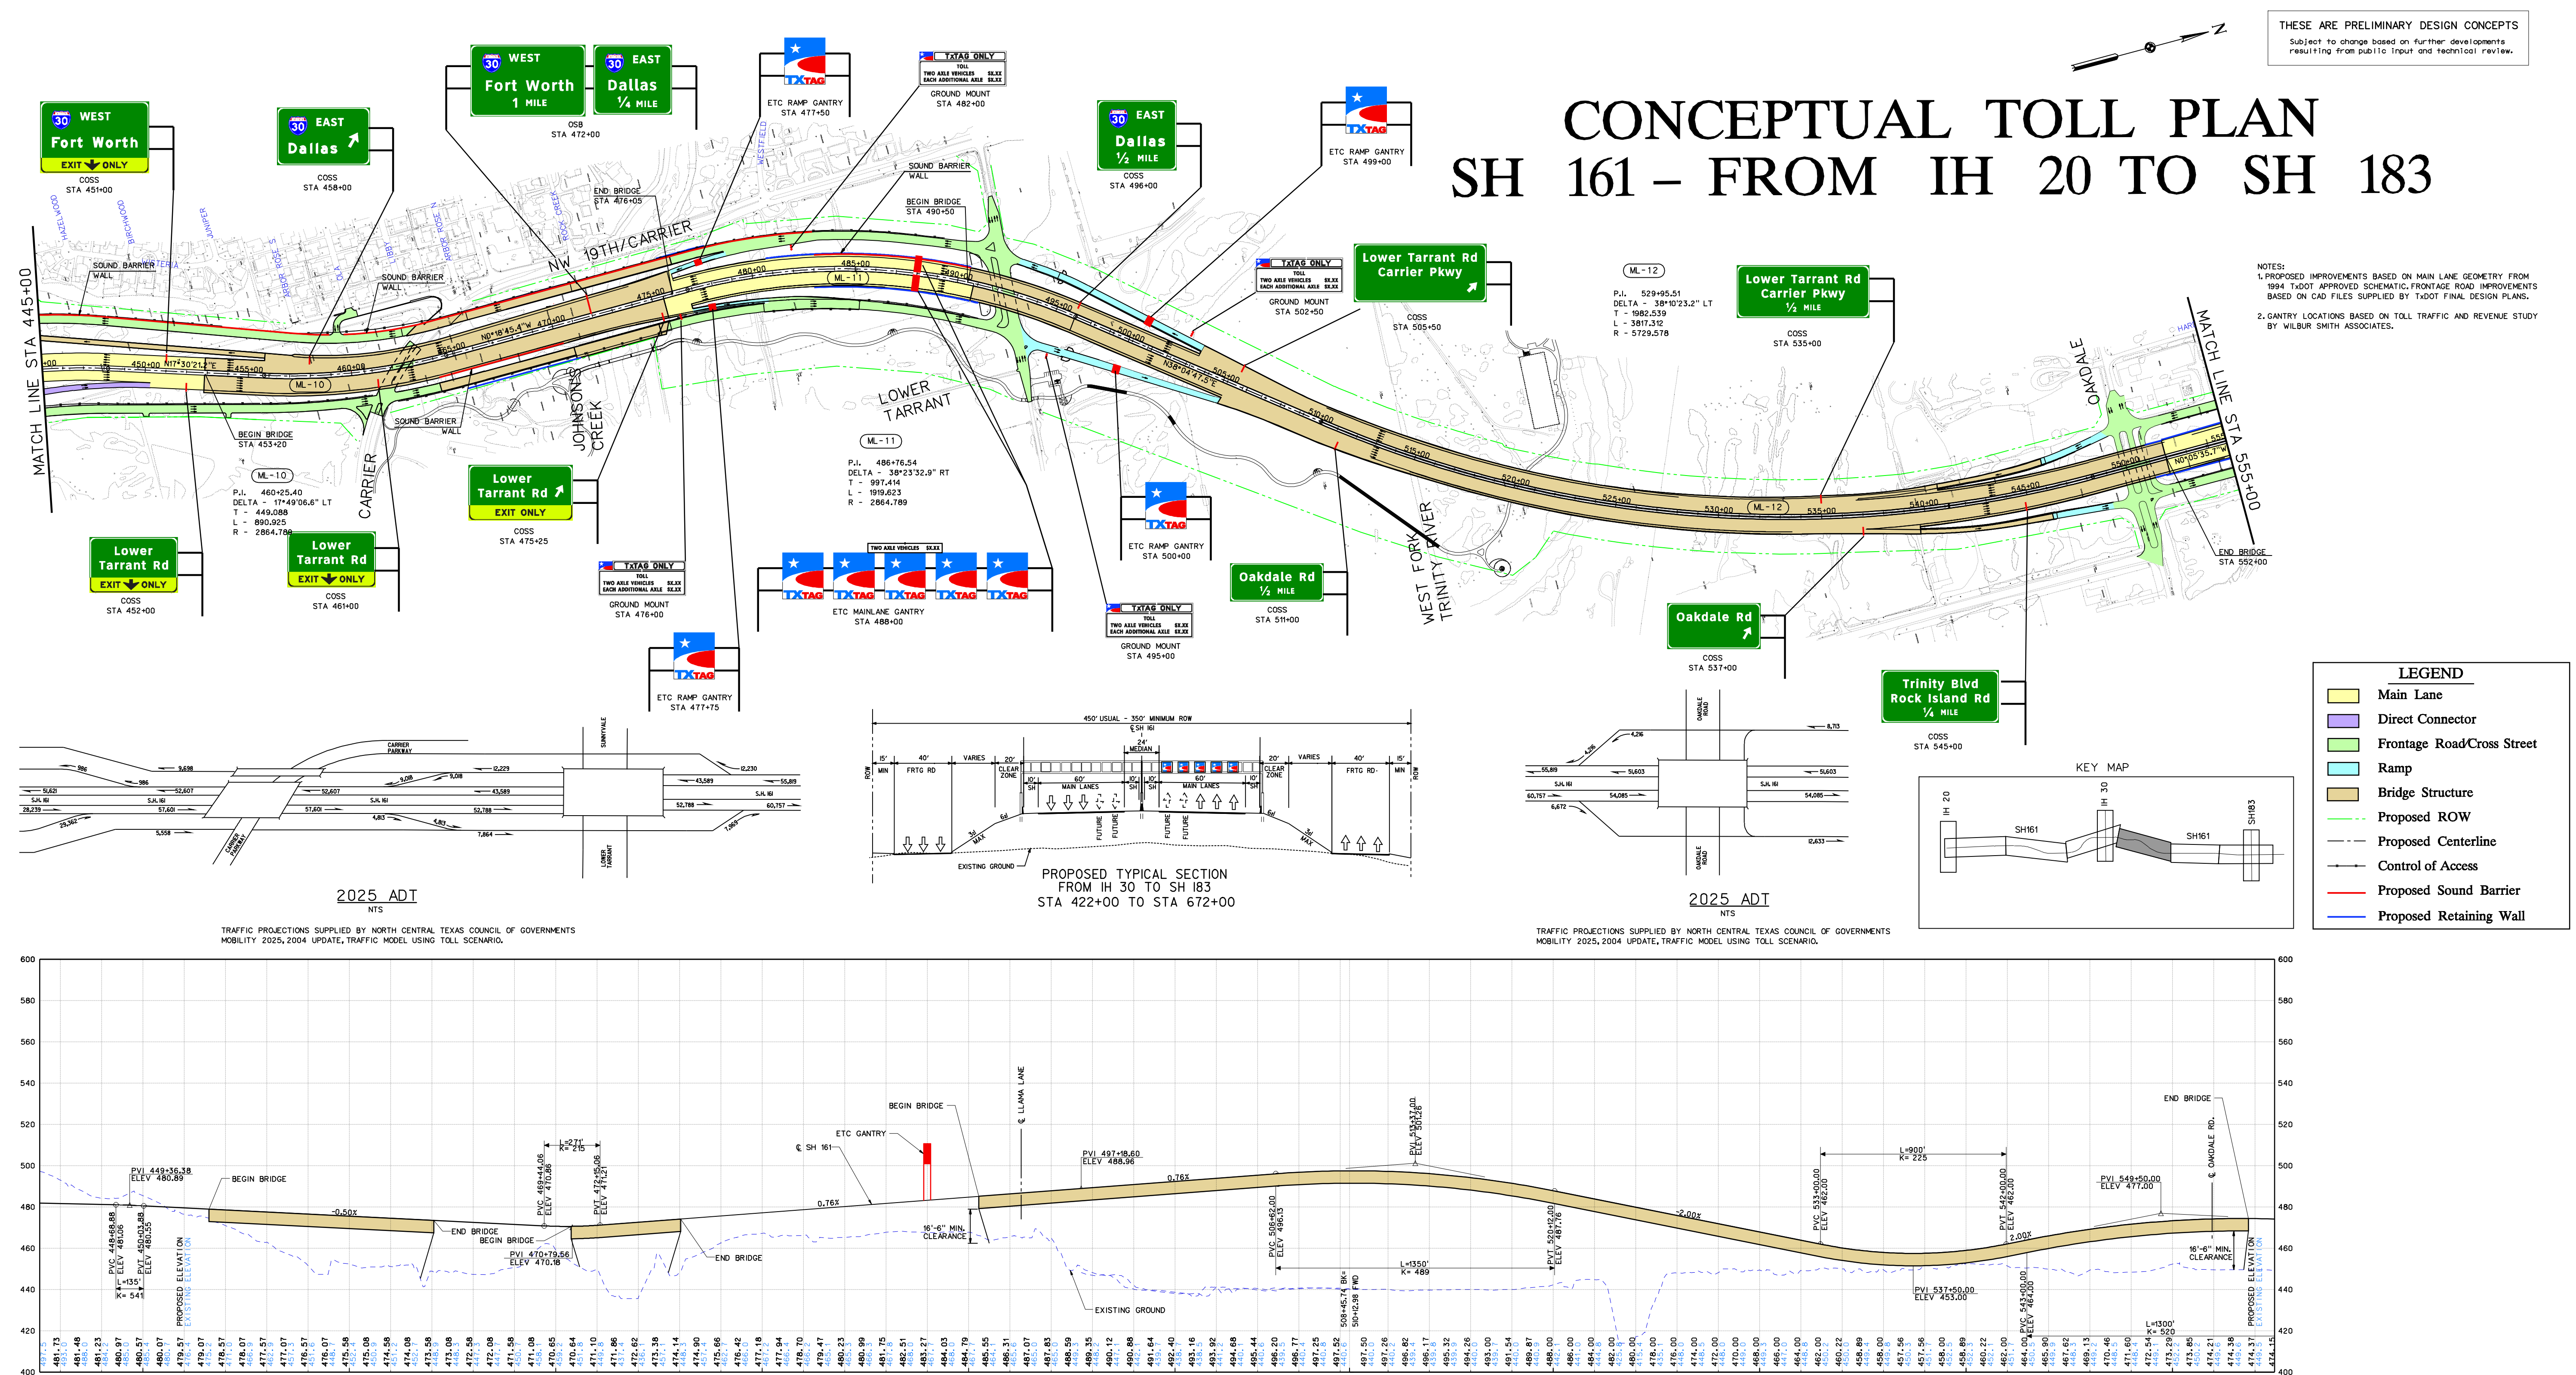

THESE ARE PRELIMINARY DESIGN CONCEPTS
Subject to change based on further developments
resulting from public input and technical review.

NOTES:
1. PROPOSED IMPROVEMENTS BASED ON MAIN LANE GEOMETRY FROM 1994 TxDOT APPROVED SCHEMATIC. FRONTAGE ROAD IMPROVEMENTS BASED ON CAD FILES SUPPLIED BY TxDOT FINAL DESIGN PLANS.
2. GANTRY LOCATIONS BASED ON TOLL TRAFFIC AND REVENUE STUDY BY WILBUR SMITH ASSOCIATES.

LEGEND
Main Lane
Direct Connector
Frontage Road/Cross Street
Ramp
Bridge Structure
Proposed ROW
Proposed Centerline
Control of Access
Proposed Sound Barrier
Proposed Retaining Wall

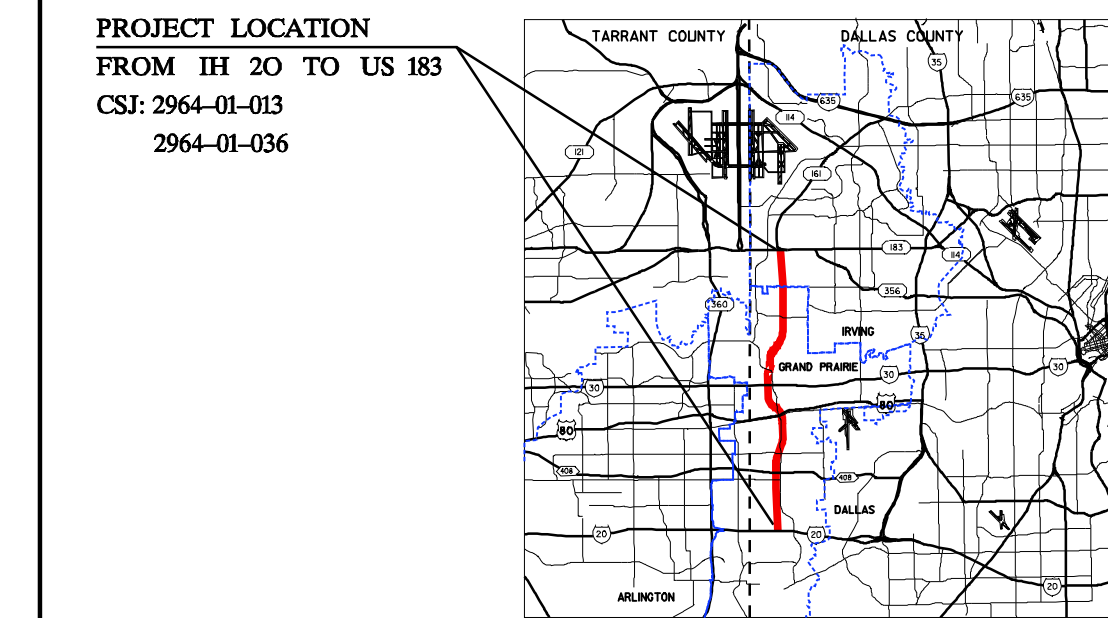


Table with columns for NAME, SERIAL NO., DATE, REVIEWED BY, DATE APPROVED, DATE SUBMITTED, DATE REVISED, and TABLE OF CONTENTS. Includes a 'NOT INTENDED FOR CONSTRUCTION, BIDDING OR PERMIT PURPOSES' stamp and a scale bar.