



PROJECT LENGTH:		2.7 MILES
AVERAGE DAILY TRAFFIC:		29,700 (2020) 69,450 (2050)
ROADWAY	DESIGN SPEED	FUNCTIONAL CLASSIFICATION:
US 175	70 MPH	RURAL FREEWAY
US 175 FRONTAGE ROAD	50 MPH	RURAL MAJOR COLLECTOR
US 175 RAMPS	50 MPH	RURAL FREEWAY
CR 4106	40 MPH	RURAL LOCAL STREET

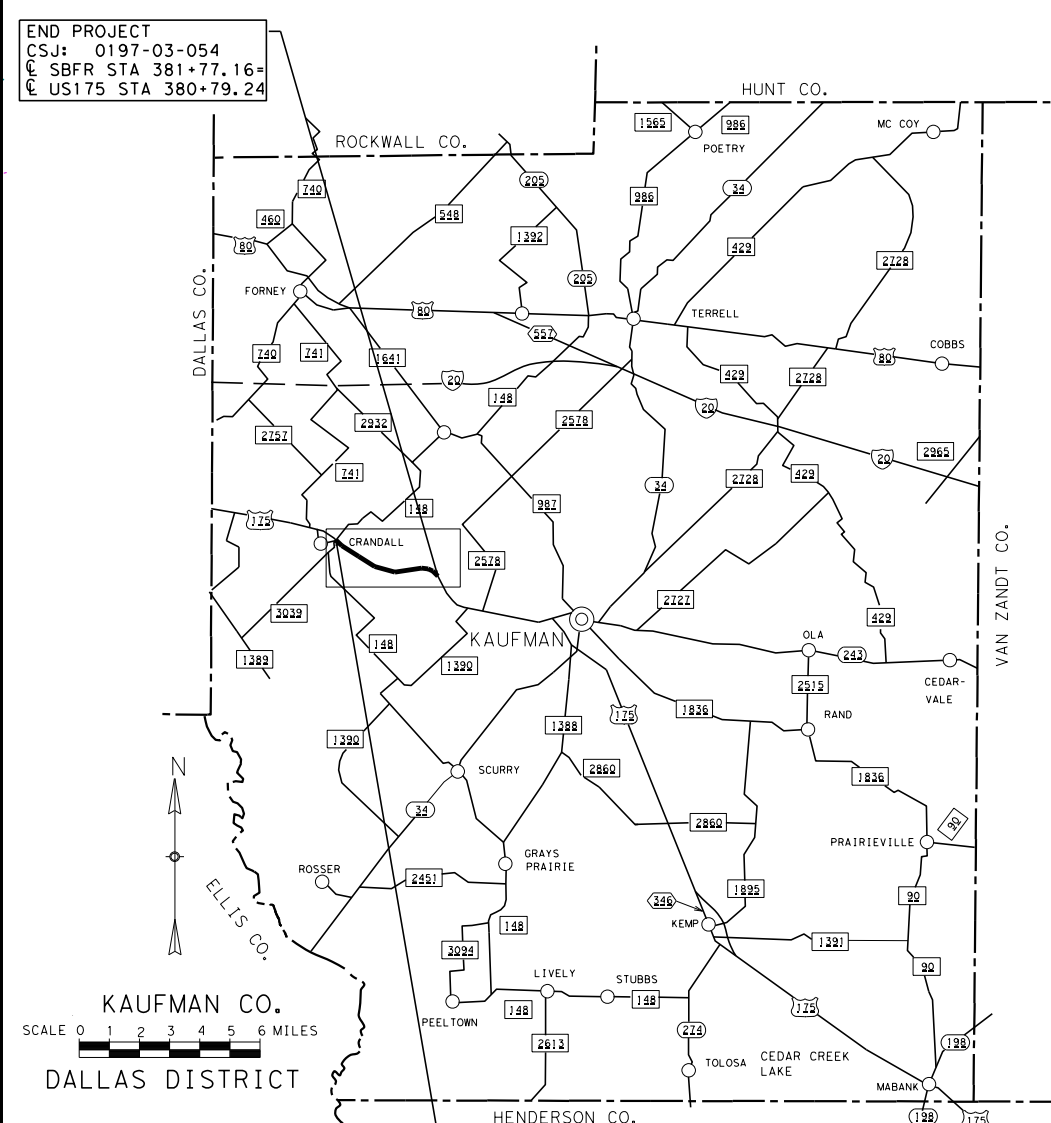


LOCATION MAP


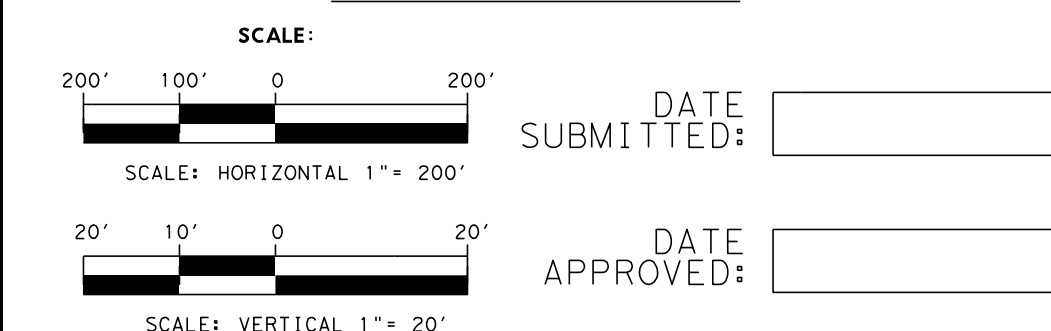


DANNENBAUM
ENGINEERING COMPANY - DALLAS, LLC
T.B.P.E. FIRM REGISTRATION #8996
300 LYNDON B JOHNSON Fwy, Ste 915 DALLAS, TX 75247-2202



PRELIMINARY FOR INTERIM REVIEW ONLY
THIS DOCUMENT IS RELEASED FOR THE PURPOSE OF INTERIM REVIEW UNDER THE AUTHORITY OF DANIEL M. EVERETT, P.E., 03551. IT IS NOT TO BE USED FOR CONSTRUCTION, BIDDING, OR PERMIT PURPOSES. DATE: 8/1/2017

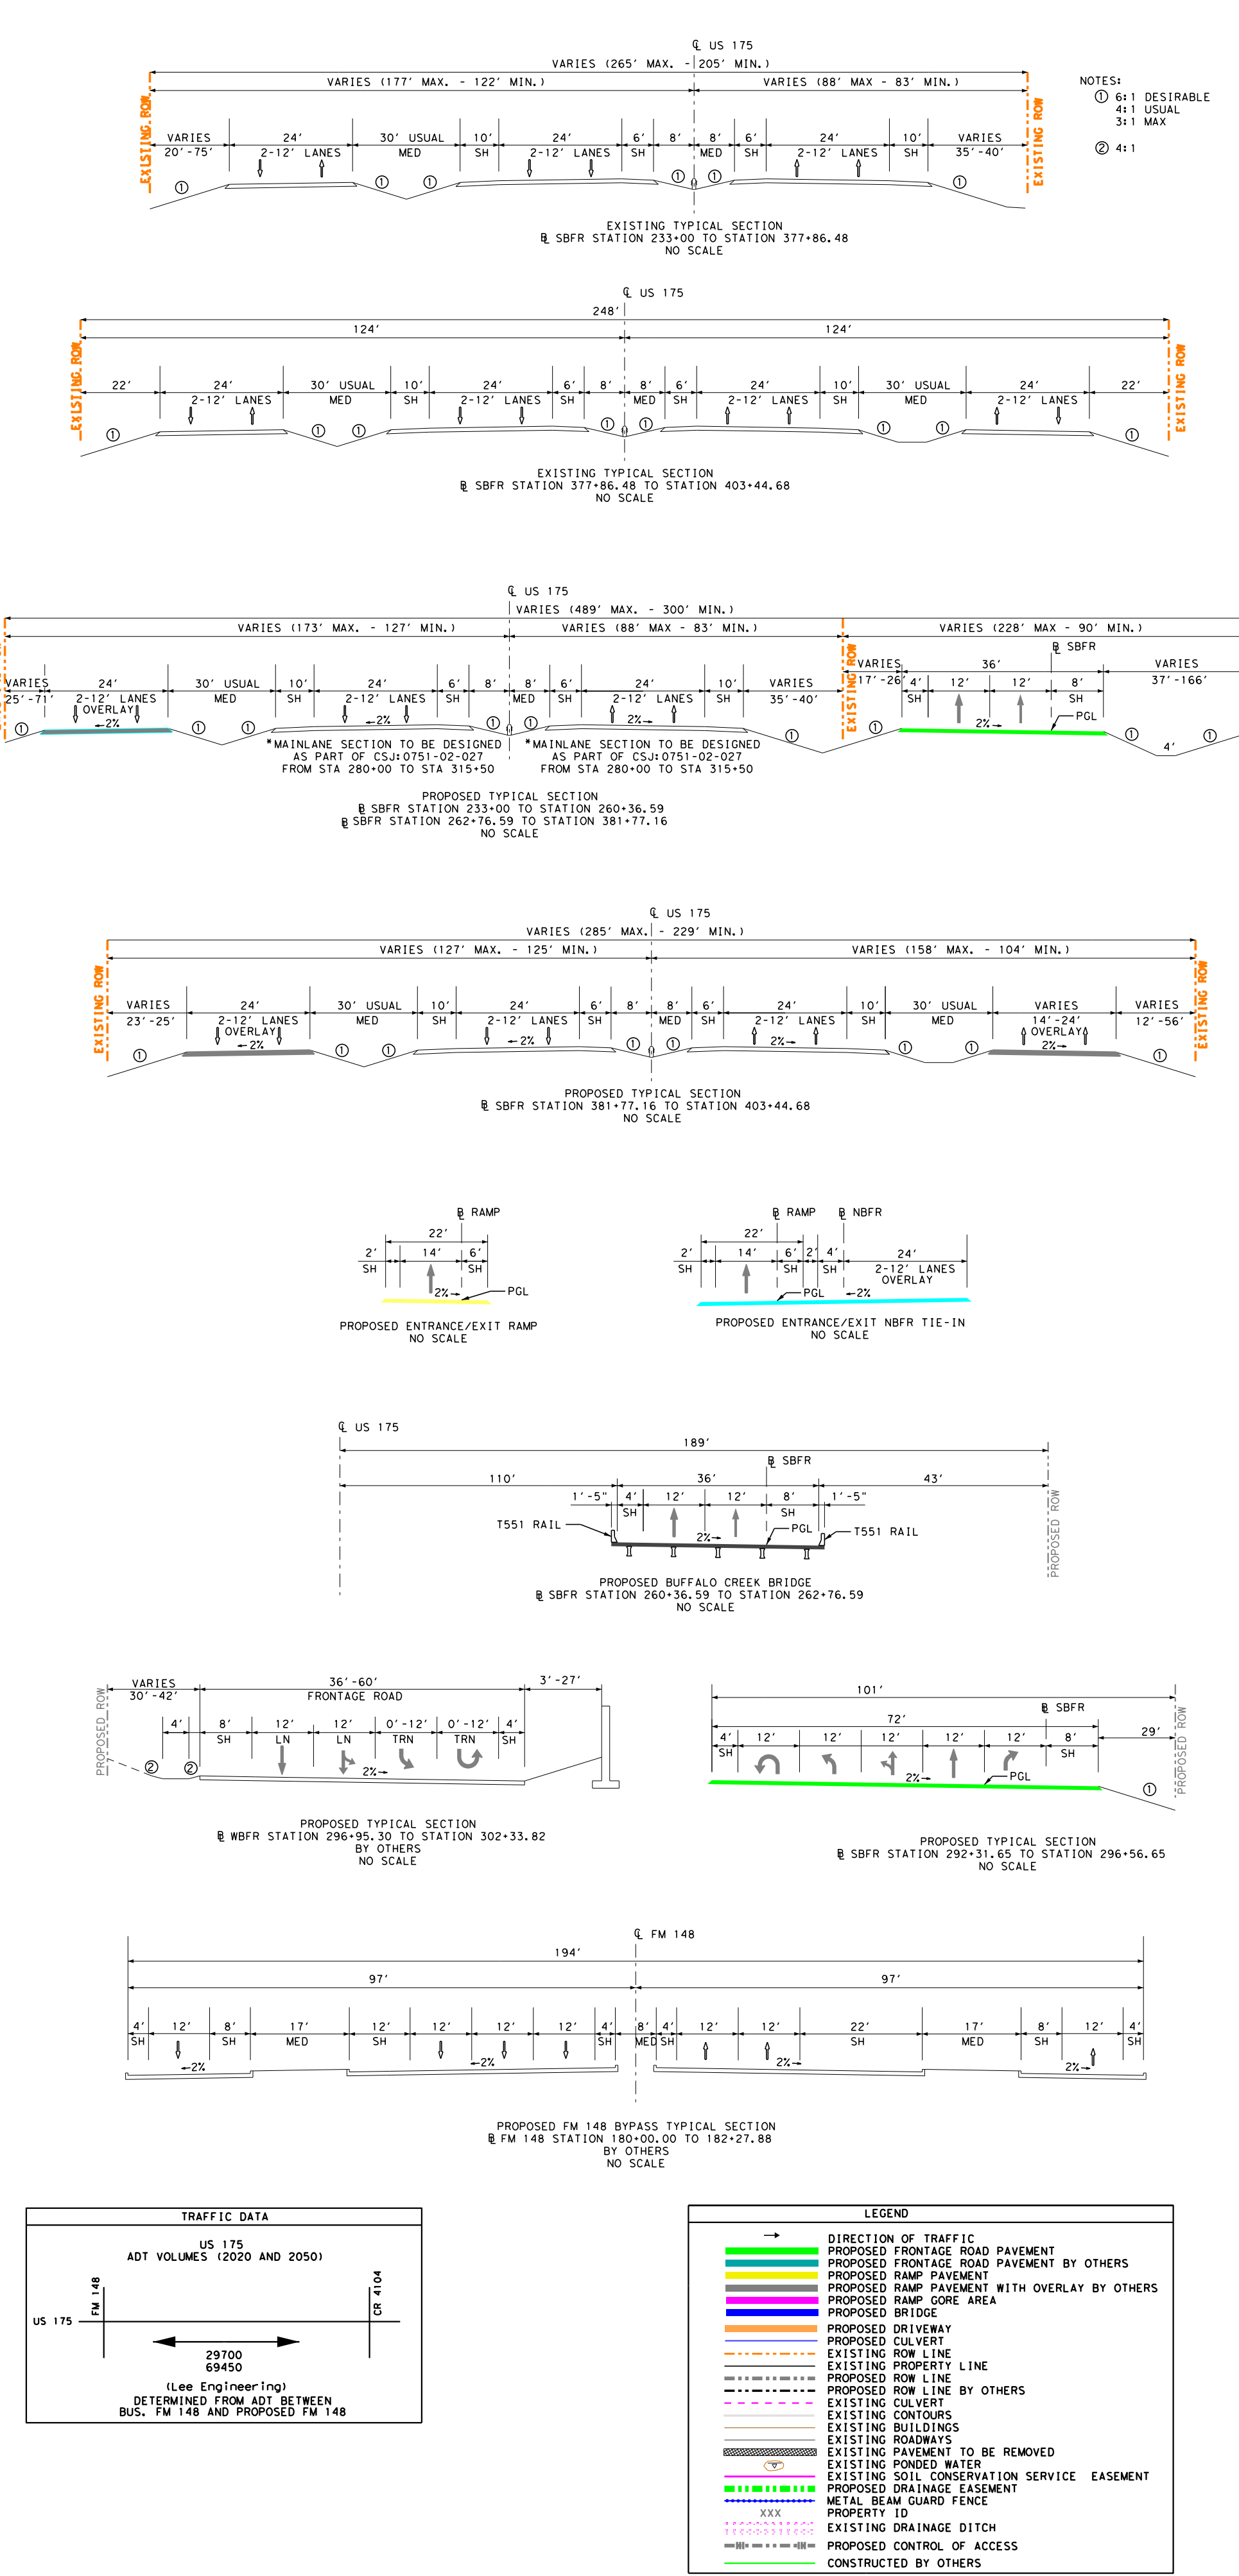


PARCEL ID	OWNER	PROPERTY ADDRESS
6126	CLARK CAROLYN J & ADAM MARILYN	FM RD 148
6127	CLARK CAROLYN J & ADAM MARILYN	FM RD 148
6128	WHEATLEY EAST	10126 W HWY 175
6131	FAIRVIEW ENTERPRISES, INC	10126 W HWY 175
6132	CANADIAN 1337 INVESTORS, LP	HWY 175
6138	STREET DALLAS GLOBAL, LP	HWY 175
6139	SALIENT DALLAS GLOBAL, LP	HWY 175
6143	SAISONIA FARM, INC	HWY 175
6142	LINDO APARTMENT, INC	HWY 175
6143	SAISONIA FARM, INC	HWY 175
6149	CANADIAN 1337 INVESTORS, LP	HWY 175
6150	FAIRVIEW ENTERPRISES, INC	HWY 175
6151	FAIRVIEW ENTERPRISES, INC	HWY 175
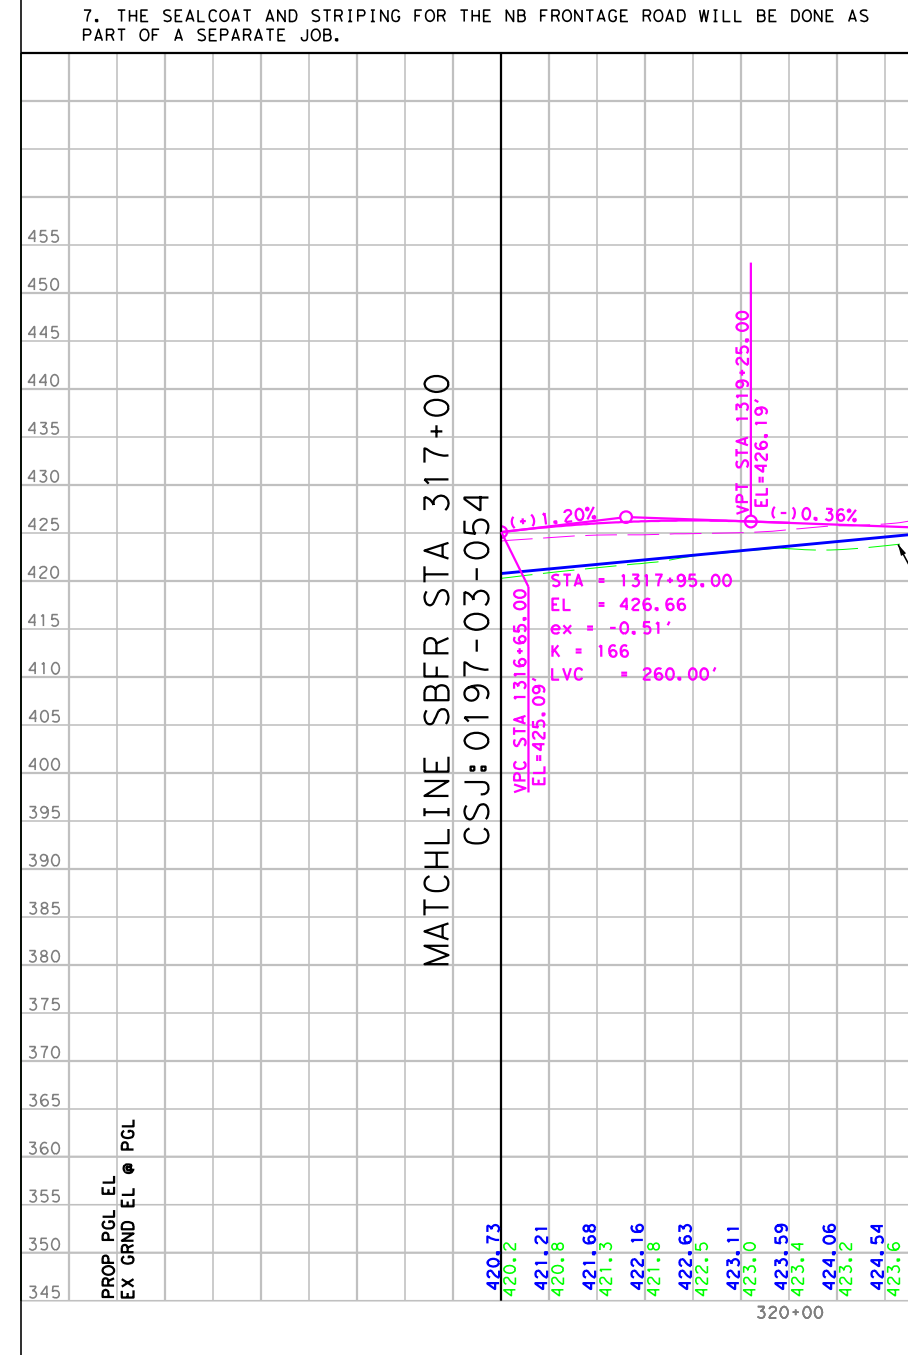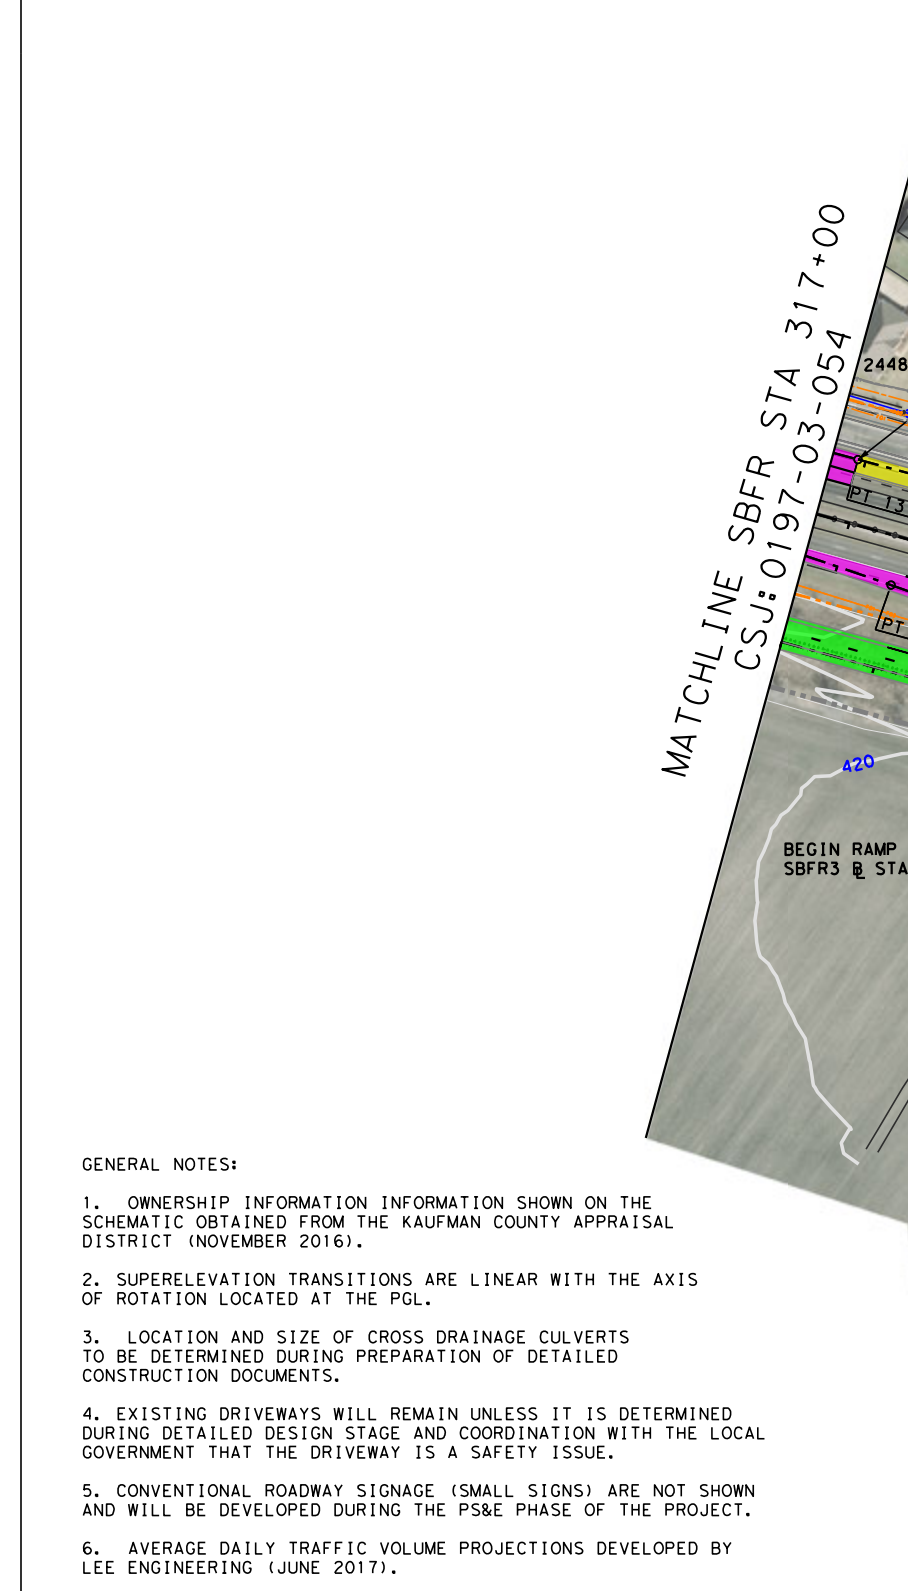


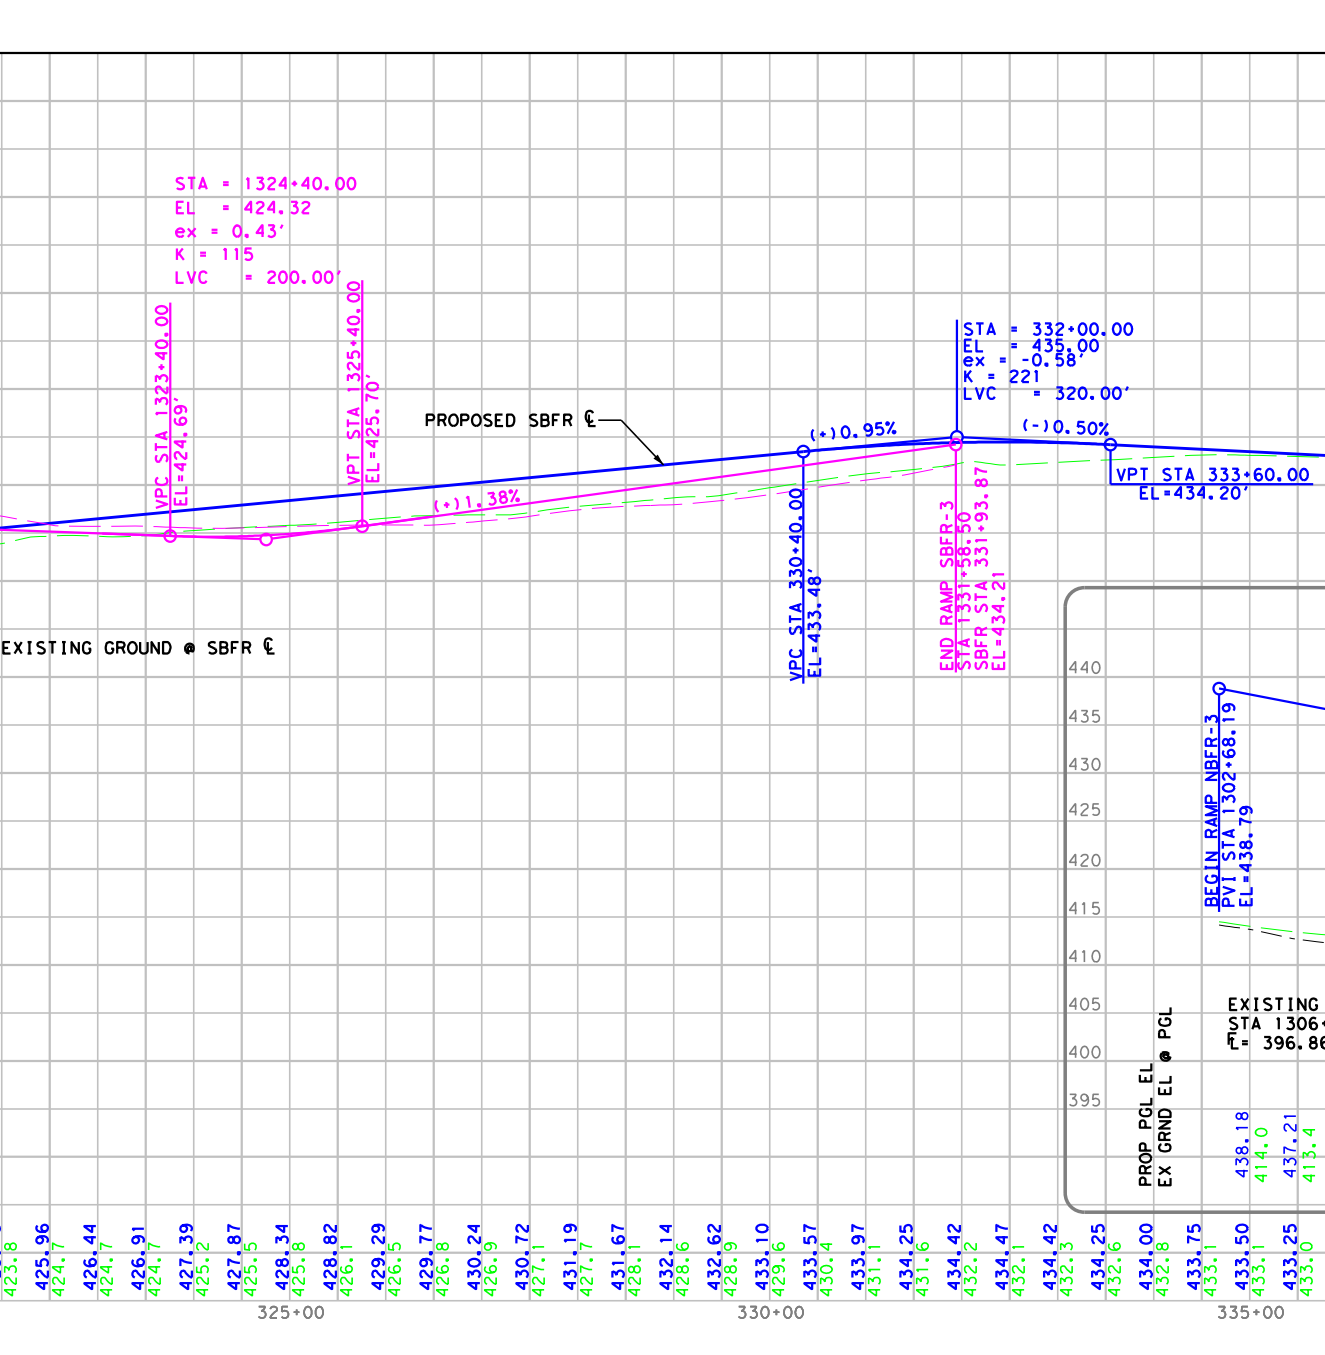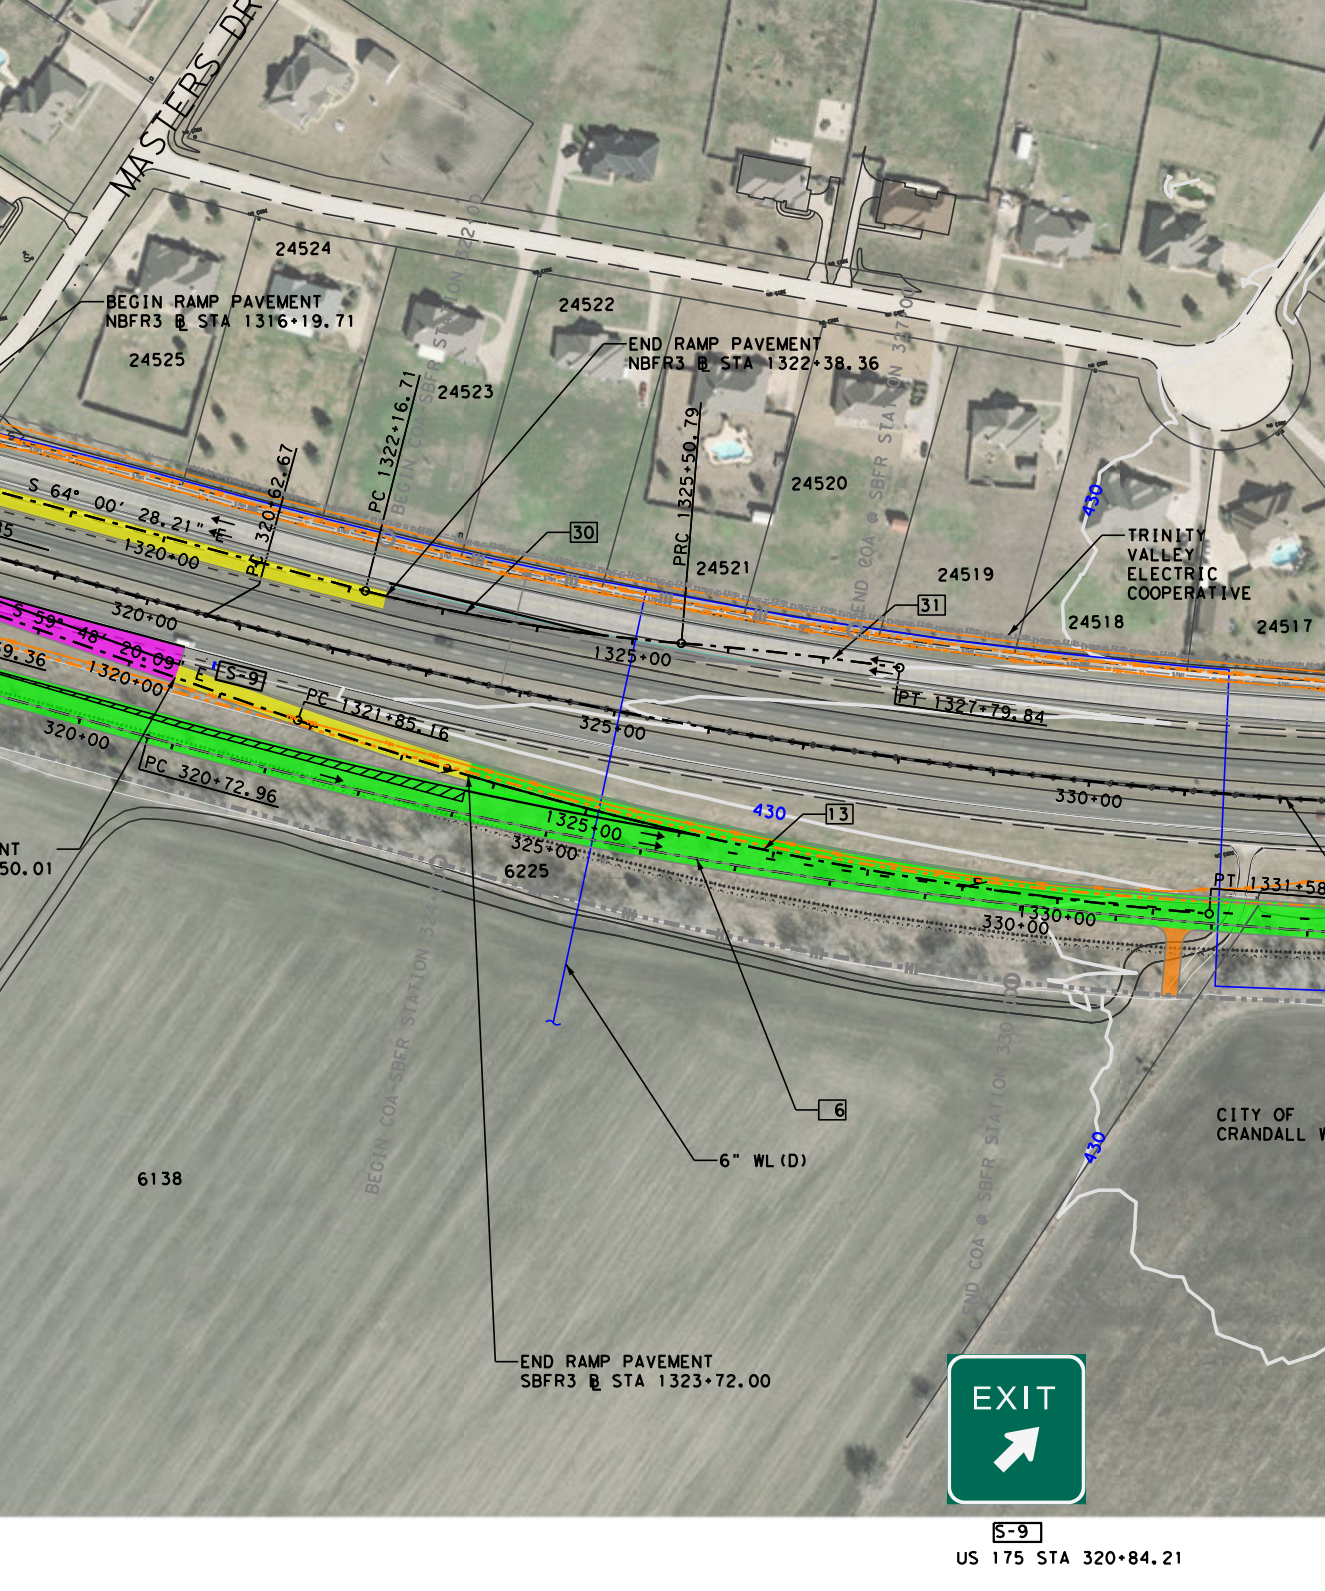


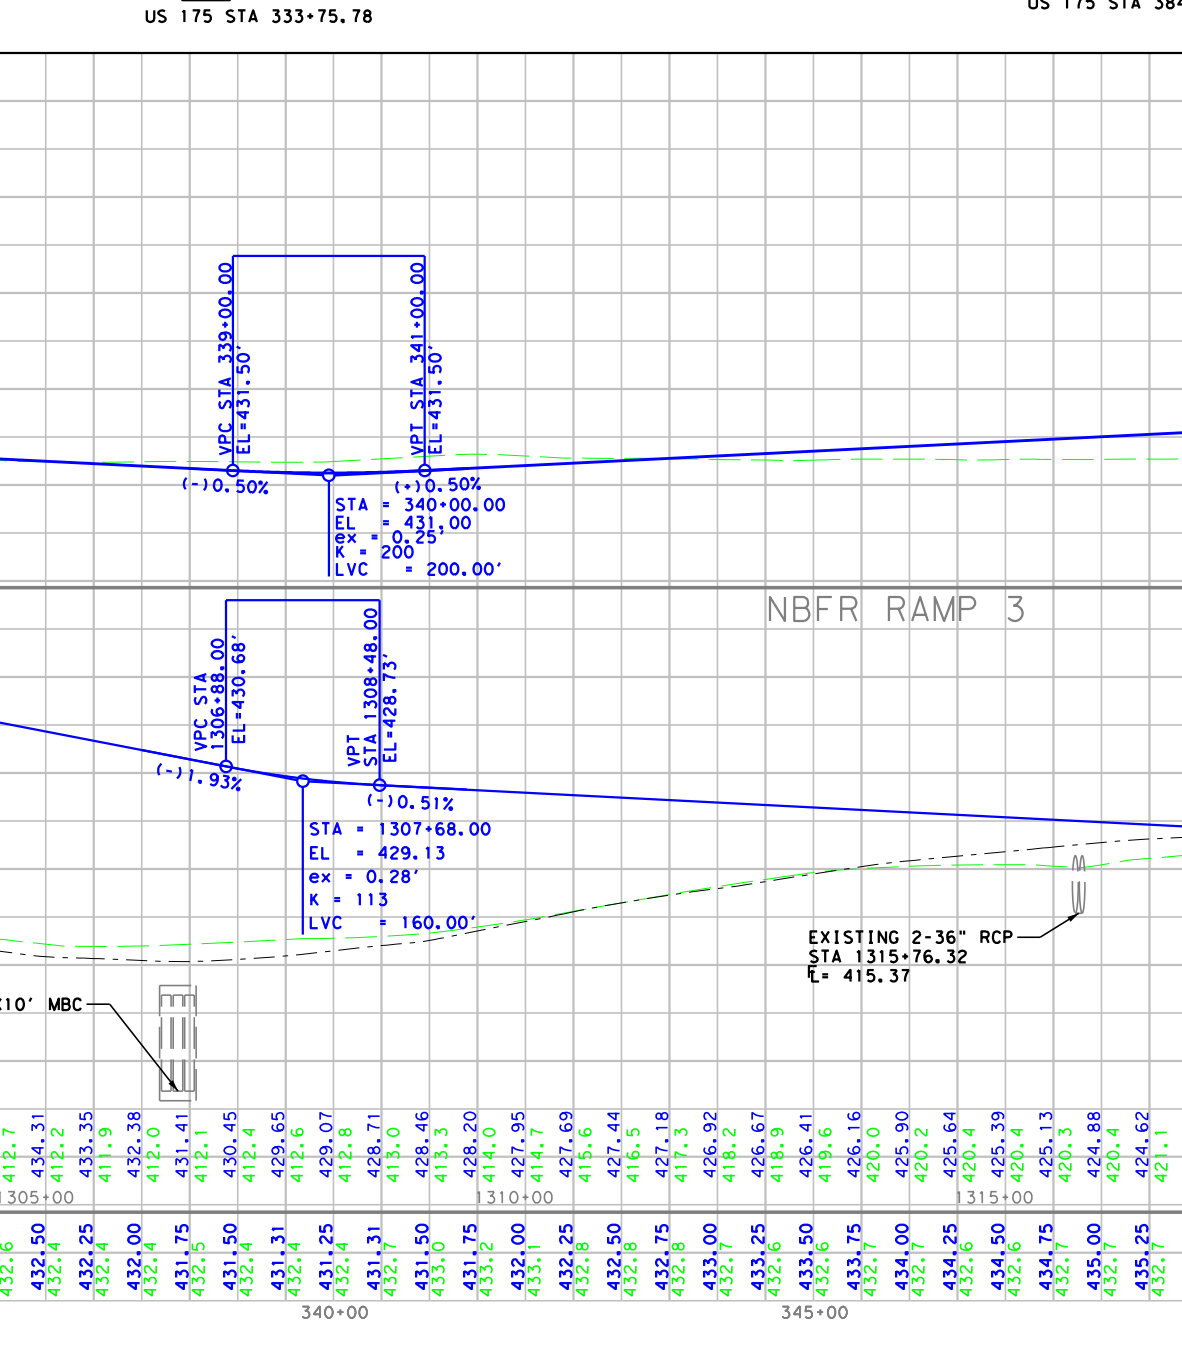


