
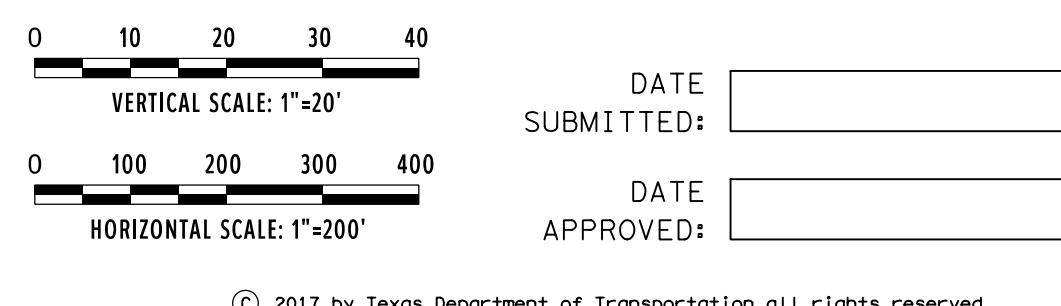
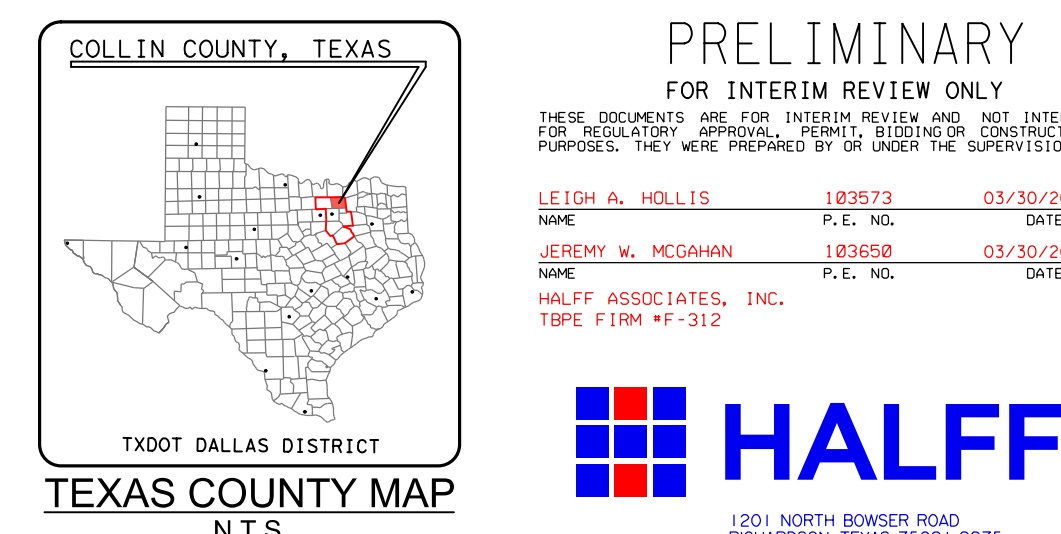


SH 205 DESIGN SCHEMATIC
FROM NORTH OF JOHN KING BLVD
TO SH 78
COLLIN COUNTY, TEXAS
CSJ: 0451-03-013

MARCH 2017
ROLL 1 OF 2

PROJECT LENGTH:	2.85 MILES
FUNCTIONAL CLASSIFICATION:	URBAN ARTERIAL
AVERAGE DAILY TRAFFIC:	33,100 (2014)
DESIGN SPEED:	45 MPH

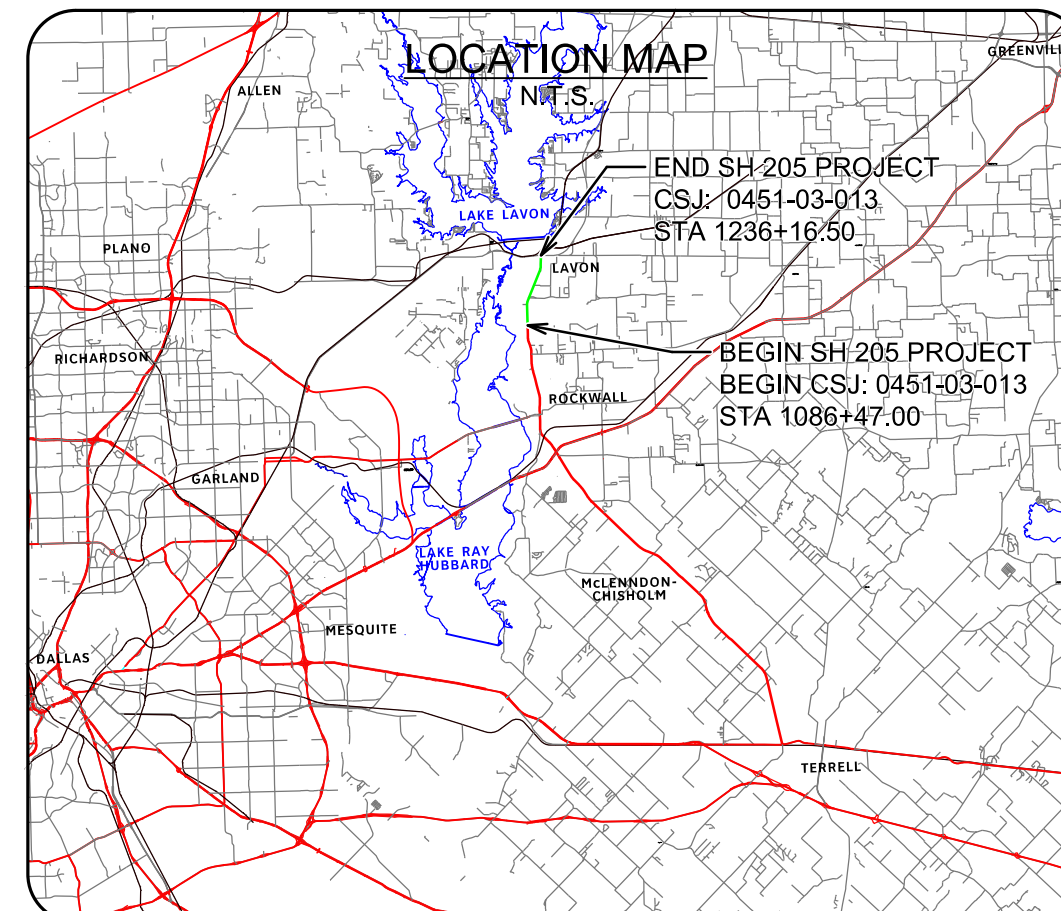


- LEGEND:
- EXISTING ROW
 - EXISTING PROPERTY LIMITS
 - PROPOSED CULVERT
 - EXISTING CULVERT
 - PROPOSED SH 205 BASELINE
 - PROPOSED CROSS STREET BASELINE
 - PROPOSED TRANSITION BASELINE
 - PROPOSED ROW
 - PROPOSED EASEMENT
 - PROPOSED EDGE OF PAVEMENT
 - PROPOSED BRIDGE ABUTMENT
 - PROPOSED BRIDGE BENT
 - PROPOSED RETAINING WALL
 - 100 YR FLOODPLAIN LIMITS
 - DIRECTION OF TRAVEL
 - PROPOSED BRIDGE
 - PROPOSED SIDEWALK
 - POTENTIAL DISPLACEMENTS
 - PAYMENT / BRIDGE TO BE REMOVED
 - EXISTING WATER
 - EXISTING FIBER OPTIC
 - EXISTING TELEPHONE / CABLE
 - EXISTING ELECTRIC
 - EXISTING GAS LINE

- GENERAL NOTES:
- THE SCHEMATIC LAYOUTS ARE BASED ON LIMITED FIELD SURVEY, AERIAL TOPOGRAPHY AND RECORD PLANS. NOT ALL EXISTING FEATURES WERE FIELD SURVEYED. AERIAL TOPOGRAPHY DATA WAS COLLECTED IN APRIL OF 2015.
 - PARCEL LIMITS AND OWNERSHIP INFORMATION WERE COLLECTED FROM THE KAUFMAN, ROCKWELL, AND COLLIN COUNTIES APPRAISAL DISTRICT (JUNE 2015).
 - ALL CURBS ARE TYPE II (UNLESS NOTED). DIMENSIONS ARE TO EDGE OF UNCURRED PAVEMENT OR NOMINAL FACE OF RAIL/CURB/BARRIER (UNLESS NOTED).
 - SUPERELEVATION TRANSITIONS ARE LINEAR WITH THE AXIS OF ROTATION LOCATED AT THE P.O.L.
 - THE SPECIFIC TYPE OF BRIDGE RAIL WILL BE DETERMINED DURING PS&E DESIGN.
 - CONVENTIONAL ROADWAY SIGNAGE (SMALL SIGNS) WILL NOT BE DEVELOPED UNTIL PS&E DESIGN.
 - AVERAGE DAILY TRAFFIC VOLUME PROJECTIONS DEVELOPED BY TXDOT TP&P (MARCH 2015).
 - MAJOR INTERSECTION CURVE RADIi ARE 50'. MINOR INTERSECTION CURVE RADIi ARE 30'. AND DRIVEWAY INTERSECTION CURVE RADIi ARE 15' (UNLESS NOTED OTHERWISE). DRIVEWAY LOCATIONS ARE PRELIMINARY AND WILL BE FURTHER DEVELOPED DURING PS&E DESIGN.
 - MEDIAN OPENINGS ARE PRELIMINARY AND SUBJECT TO CHANGE. FINAL MEDIAN OPENING LOCATIONS TO BE DETERMINED DURING PS&E AND IN COORDINATION WITH THE LOCAL GOVERNMENTS.
 - EXISTING PAVEMENT AND BRIDGES LOCATED WITHIN LIMITS OF PROPOSED RECONSTRUCTION WILL BE REMOVED (UNLESS NOTED OTHERWISE).
 - APPROXIMATE 100 YEAR FLOOD PLAIN LIMITS ARE BASED UPON FEMA FLOOD INSURANCE RATE MAPS DATED AUGUST 2015.
 - EXISTING CULVERT LOCATIONS, SIZE, AND ELEVATIONS OBTAINED FROM RECORD DOCUMENTS AND ARE SHOWN FOR INFORMATIONAL PURPOSES ONLY.
 - CONSTRUCTION OF DRIVEWAYS OUTSIDE OF EXISTING AND PROPOSED RIGHT OF WAY SHALL REQUIRE CONSTRUCTION LICENSE AGREEMENT.



CURVE DATA

CURVE	P.I. STATION	P.I. STATION - N	P.I. STATION - E	DELTA	RADIUS	TANGENT	LENGTH	CHORD BEARING	CHORD LENGTH	P.C. STATION	P.T. STATION	BACK TANGENT	PIVOT POINT	PIVOT POINT	PIVOT POINT

PRELIMINARY DRAFT
THIS PRINT IS FOR INFORMATION ONLY. THE PLAN INFORMATION OR OTHER DATA SHOWN HEREIN IS SUBJECT TO CHANGE AND MUST NOT BE CONSTRUED AS FINAL.



 


PRELIMINARY DRAFT
THIS PRINT IS FOR INFORMATION ONLY. THE PLAN INFORMATION OR OTHER DATA SHOWN HEREIN IS SUBJECT TO CHANGE AND MUST NOT BE CONSTRUED AS FINAL.

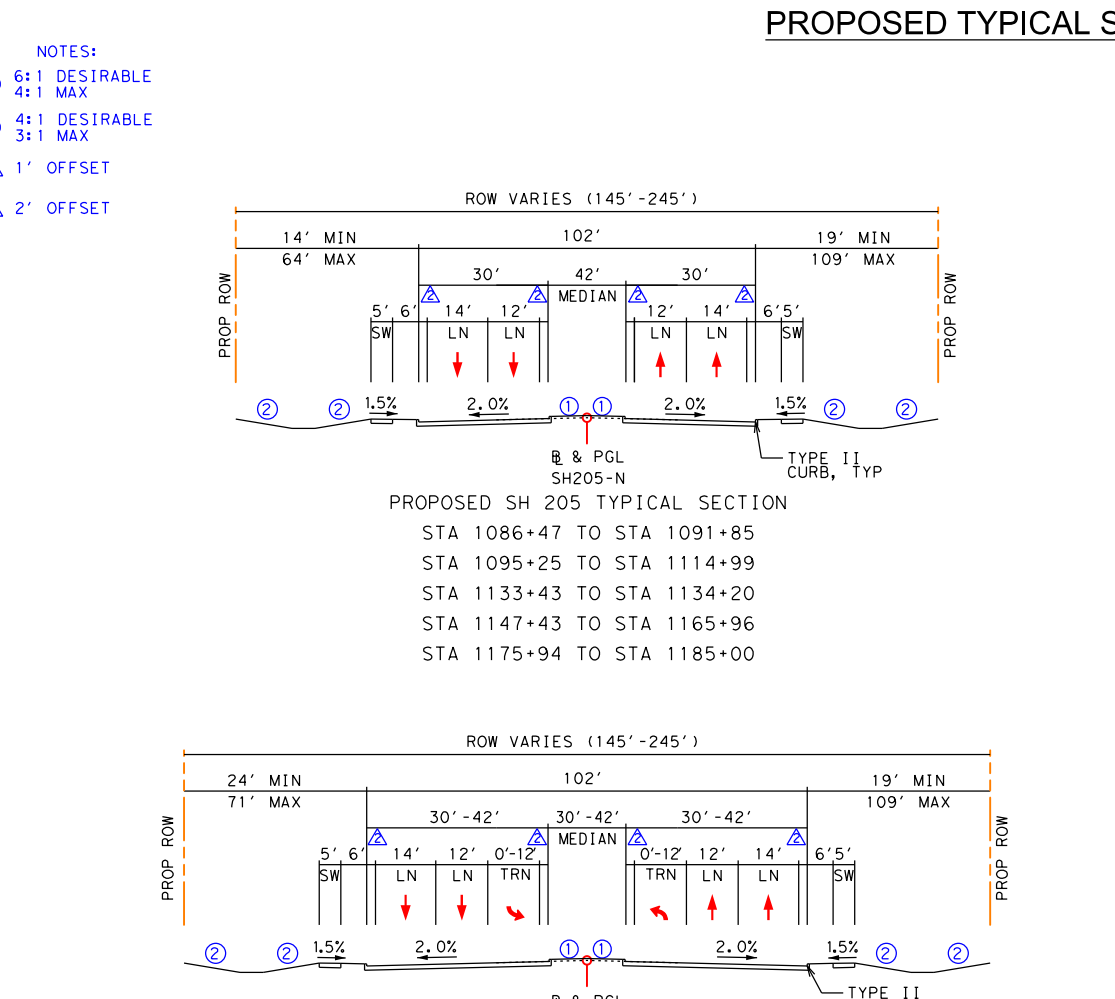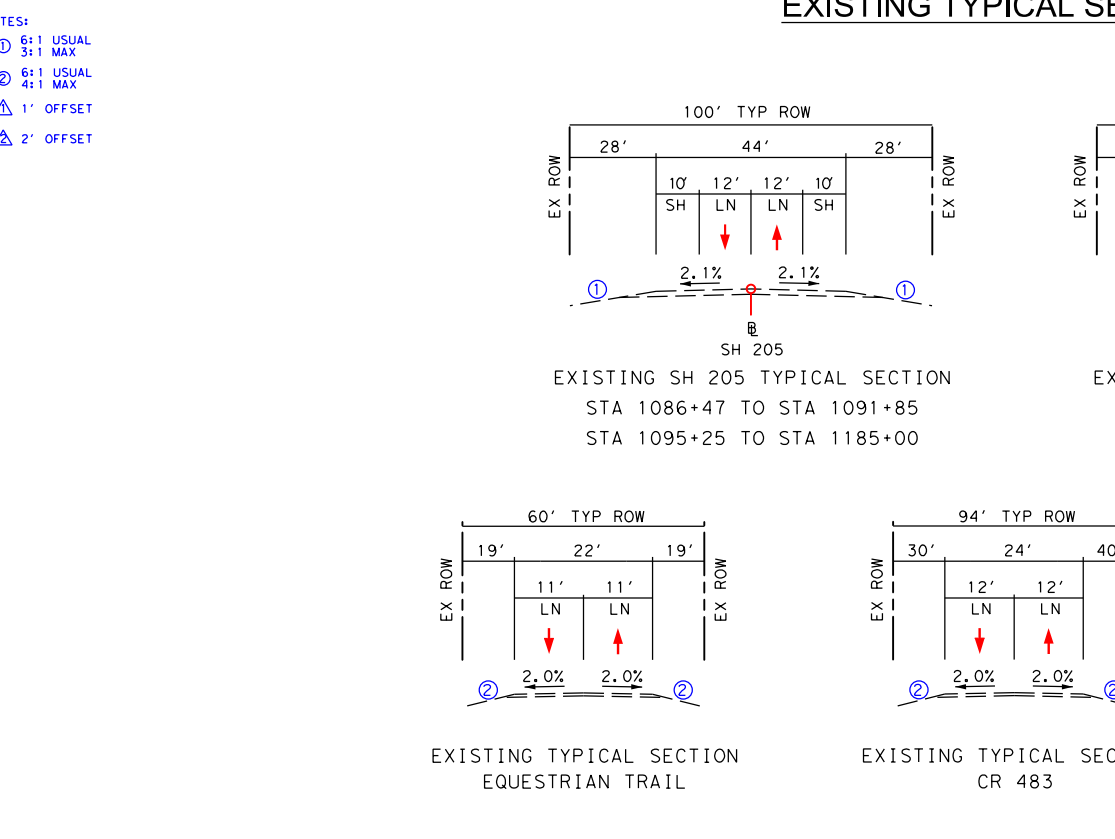


PARCEL DATA

MAP ID	OWNER	PARCEL ADDRESS
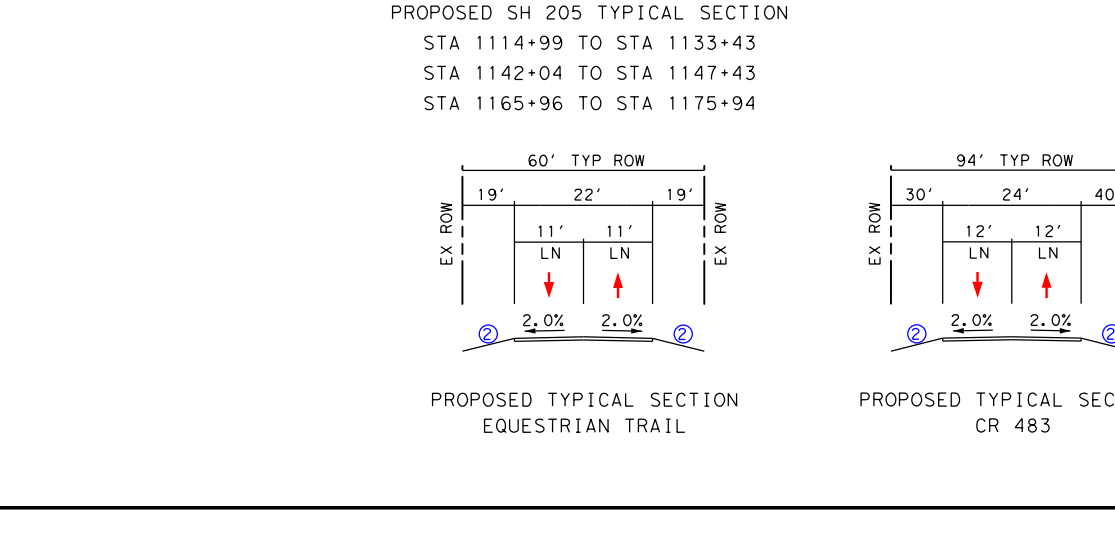 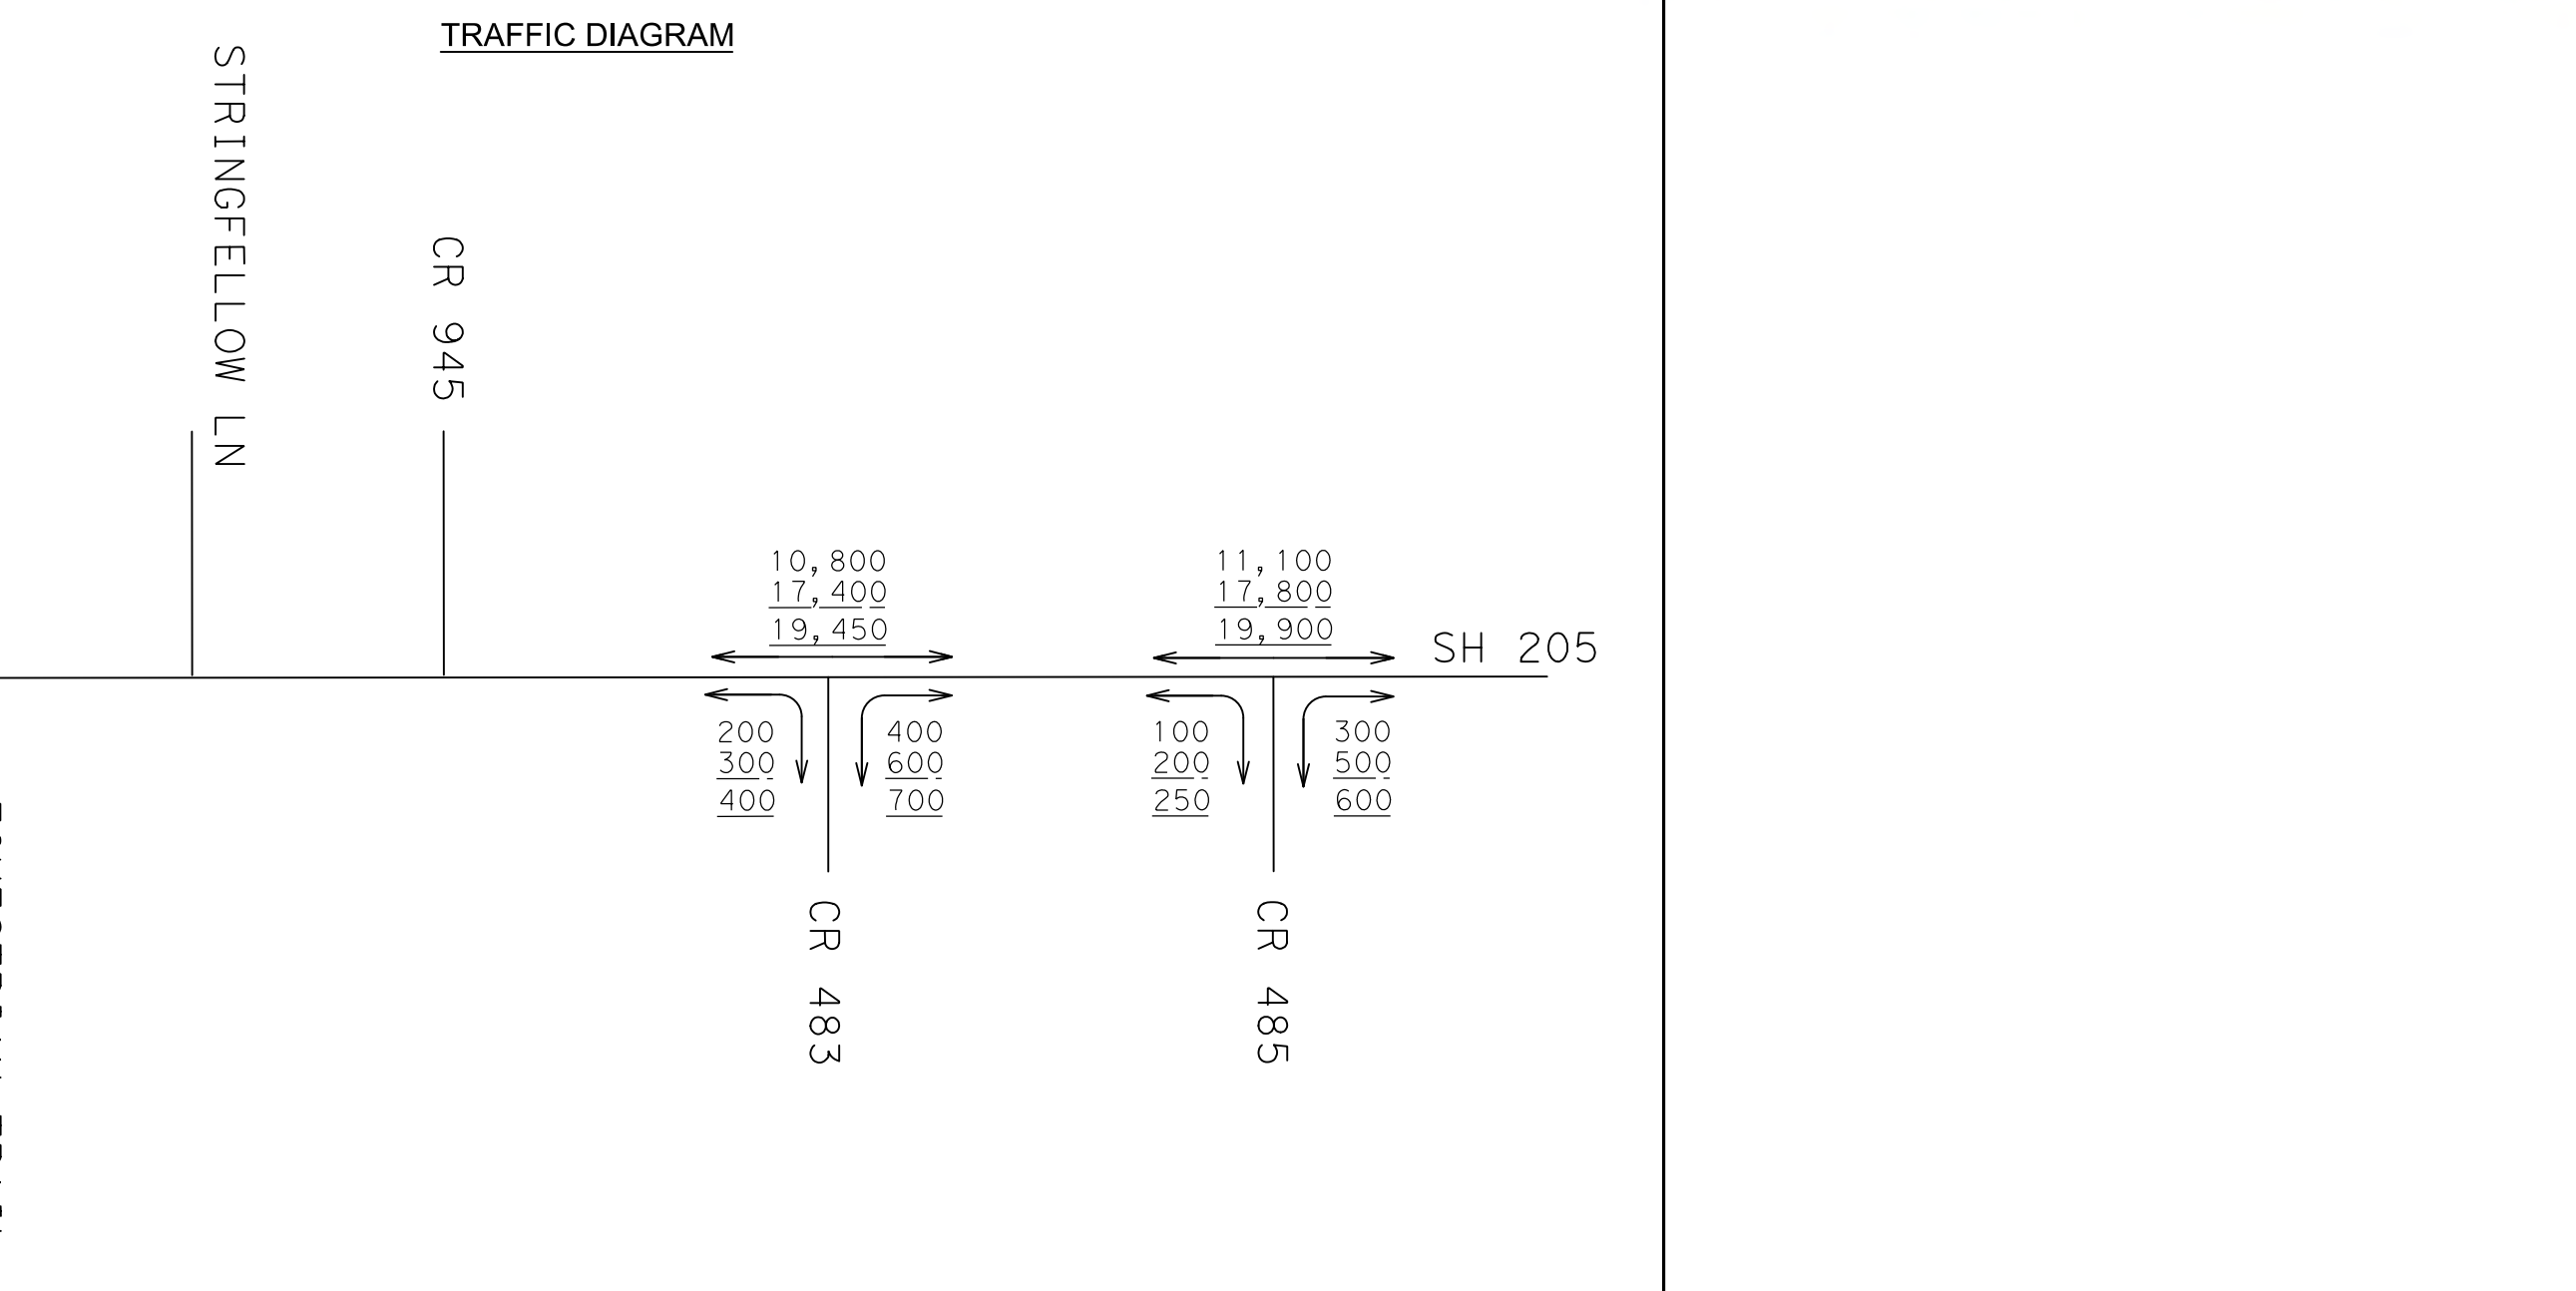

PARCEL DATA

MAP ID	OWNER	PARCEL ADDRESS
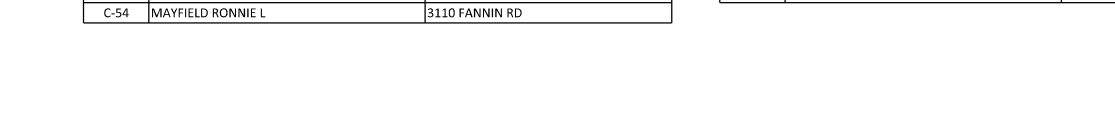

SH 205 DESIGN SCHEMATIC
FROM NORTH OF JOHN KING BLVD
TO SH 78
COLLIN COUNTY, TEXAS
CSJ: 0451-03-013

MARCH 2017
ROLL 1 OF 2

PROJECT LENGTH:	2.85 MILES
FUNCTIONAL CLASSIFICATION:	URBAN ARTERIAL
AVERAGE DAILY TRAFFIC:	33,100 (2014)
DESIGN SPEED:	45 MPH

