



# Study Recommendation - Blue Alignment

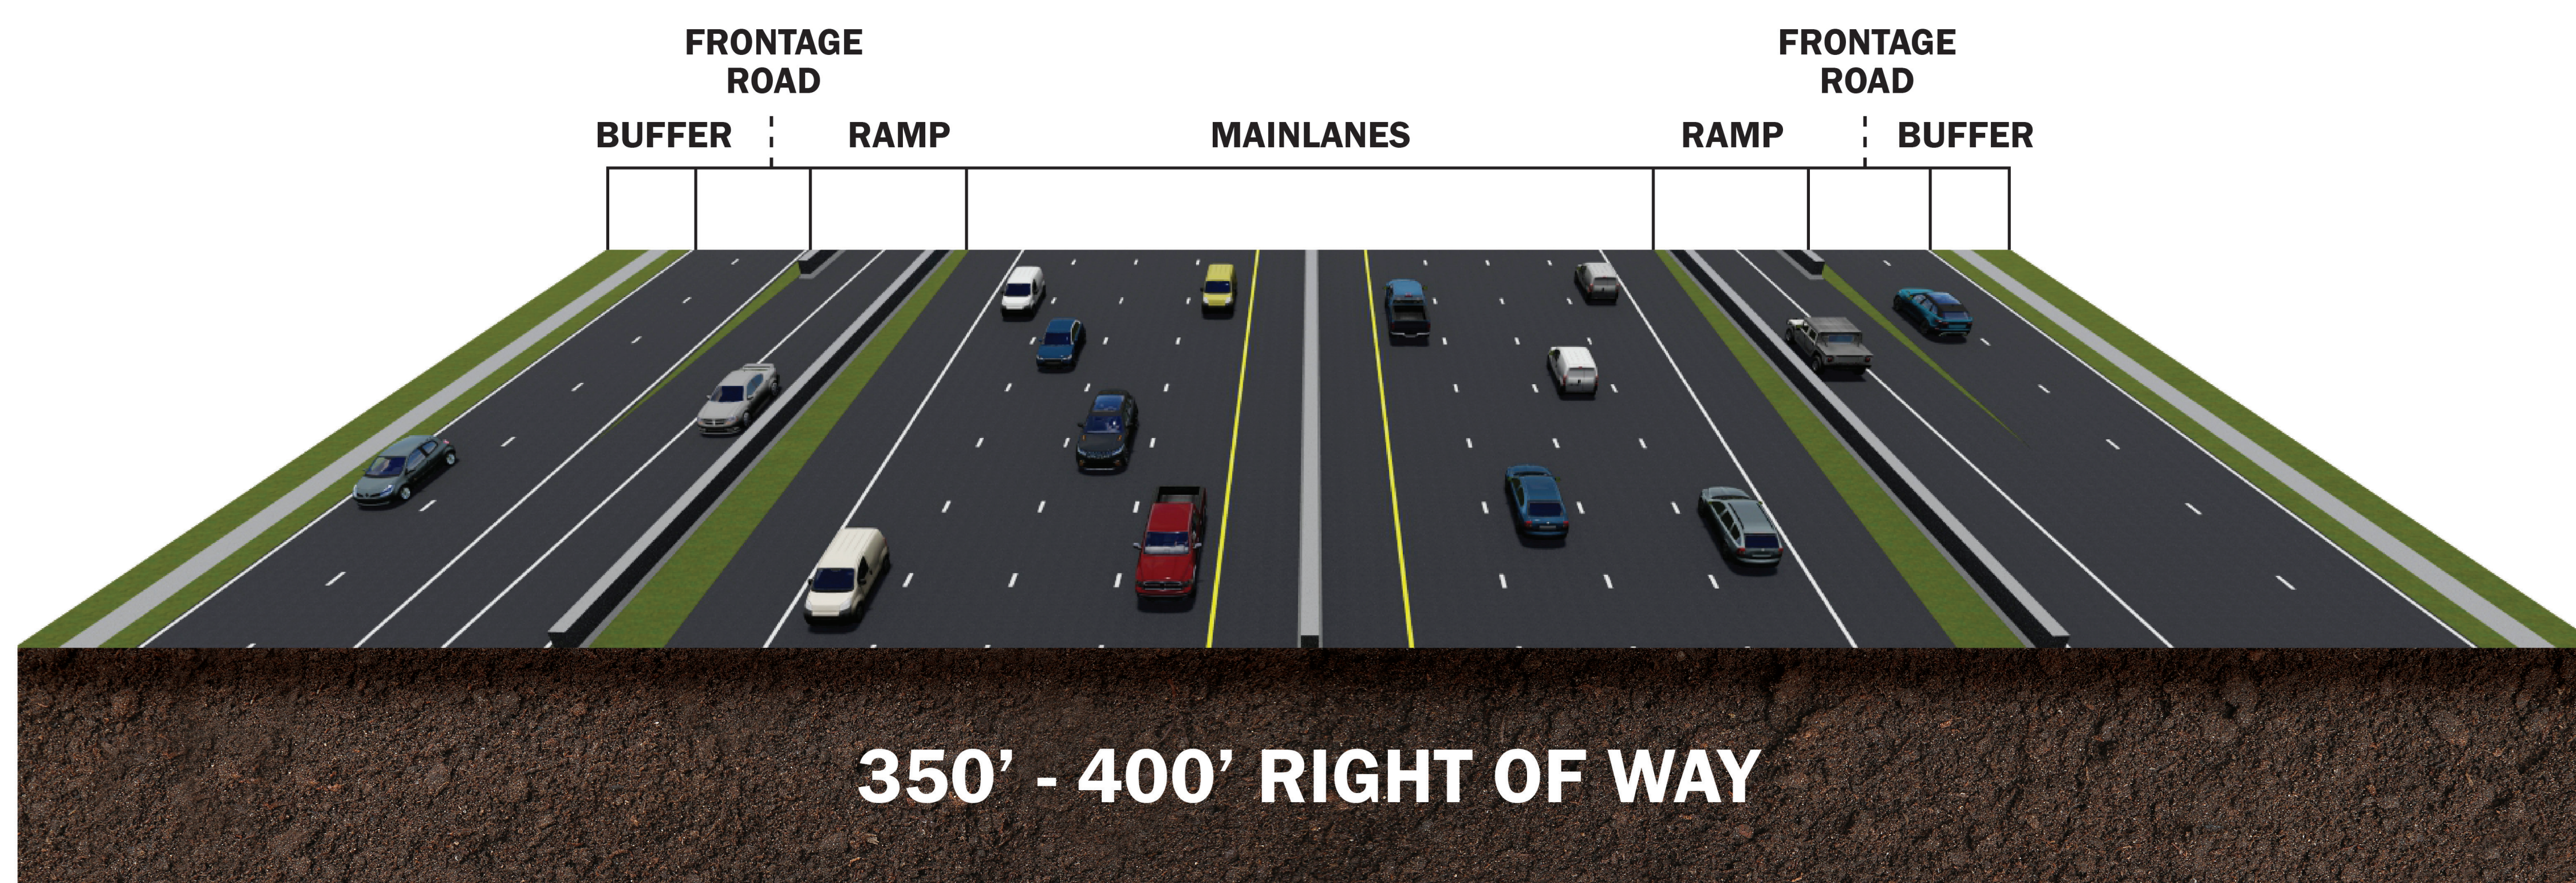

- 350'-400' right-of-way footprint
- Enhanced safety and limited access
- 6-8 mainlanes and 4-6 frontage road lanes
- Accommodates 2045 travel demand volume forecast with acceptable level of service for the mainlanes

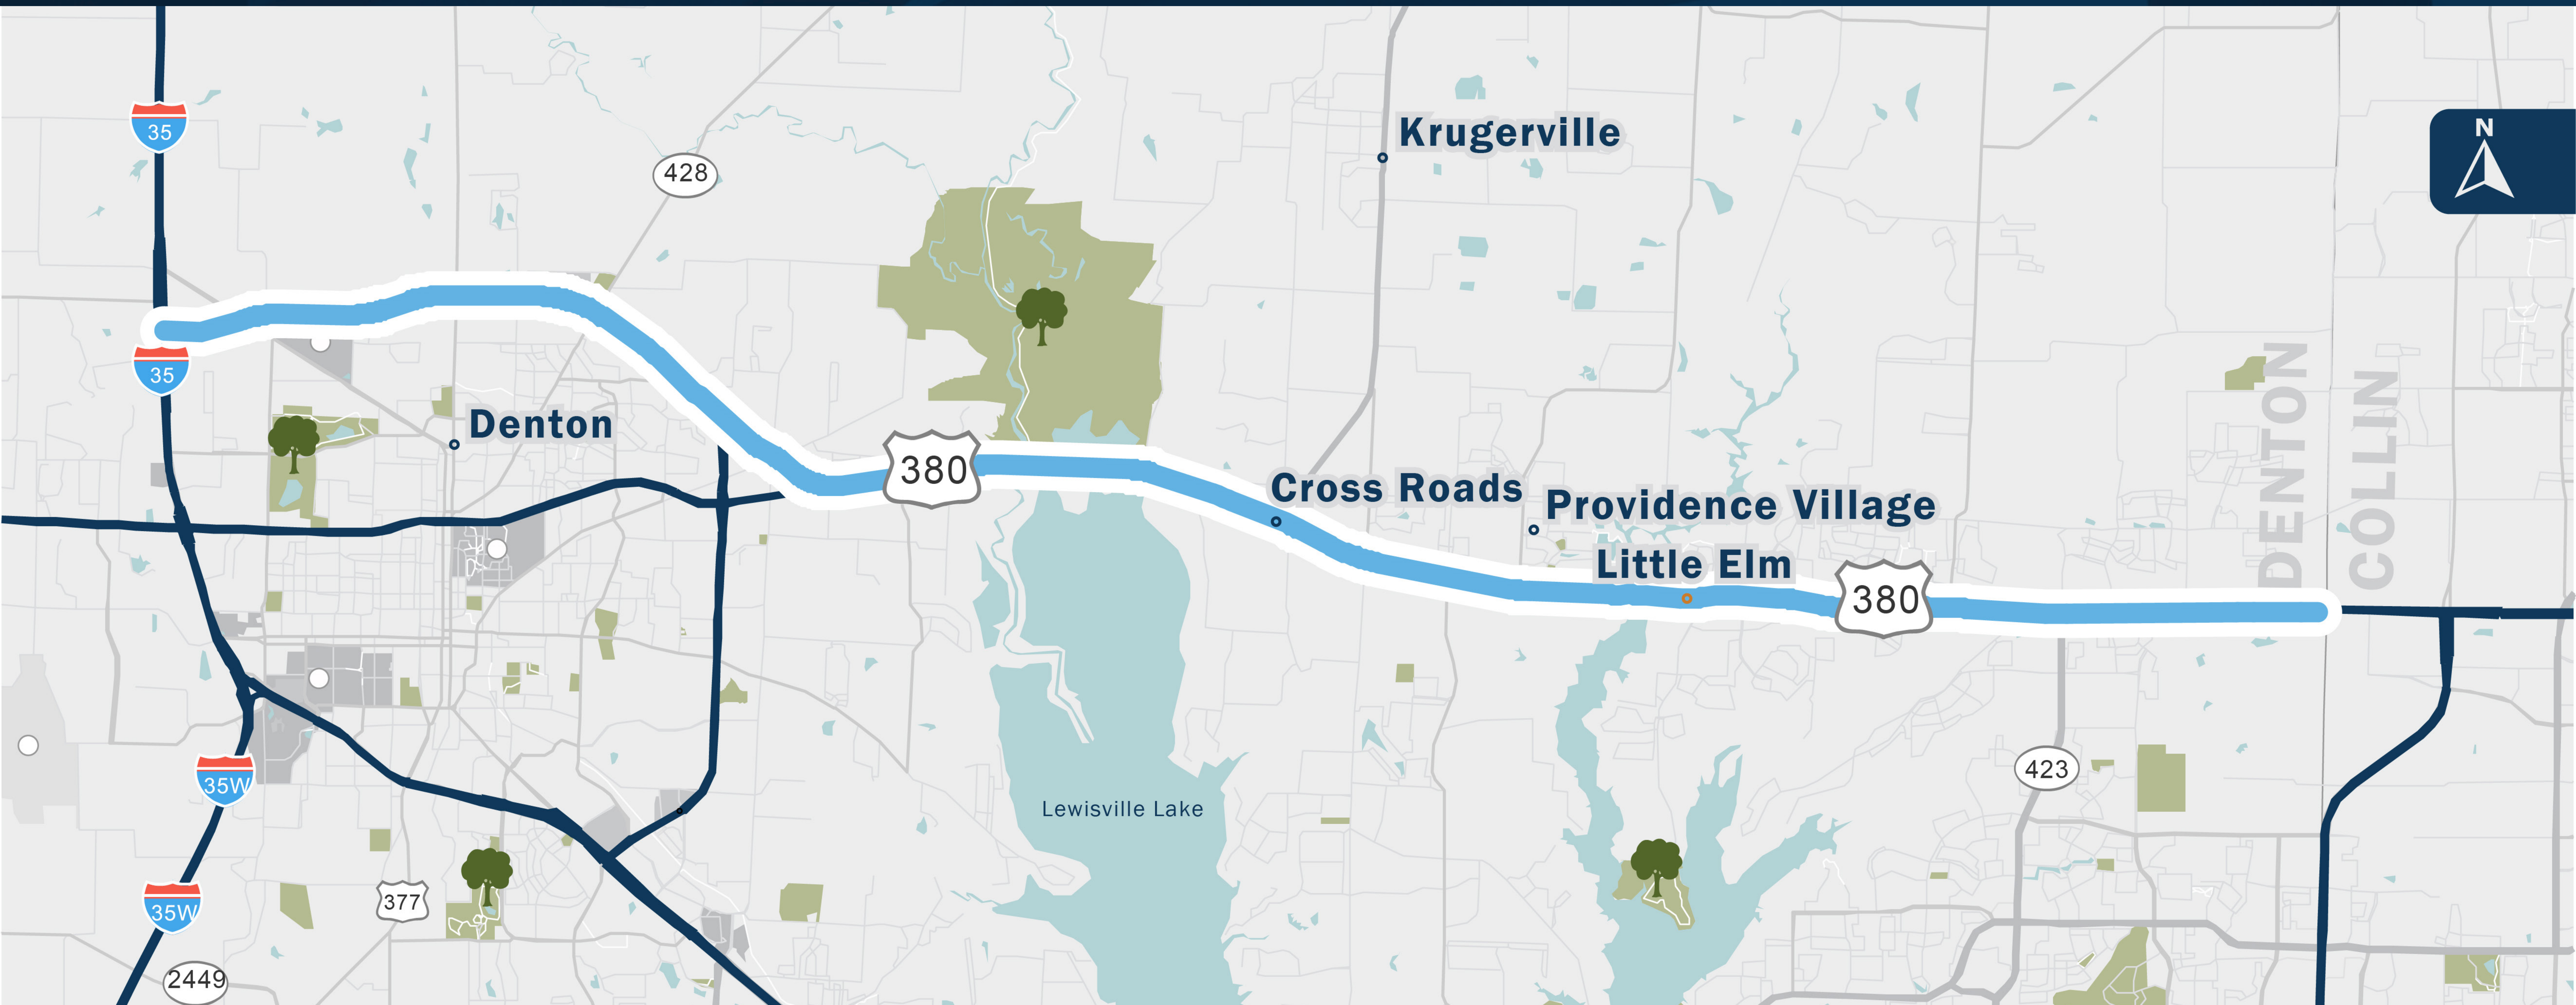