



# Minor Design Update Under Consideration for Final Design

TxDOT is considering a design update to the plans you see on the schematic roll plots. The design update will be made after this Public Hearing in consideration of public comments received and included in the Final EA. The information below details a change under consideration for the project's final design.

## Public Hearing Schematic

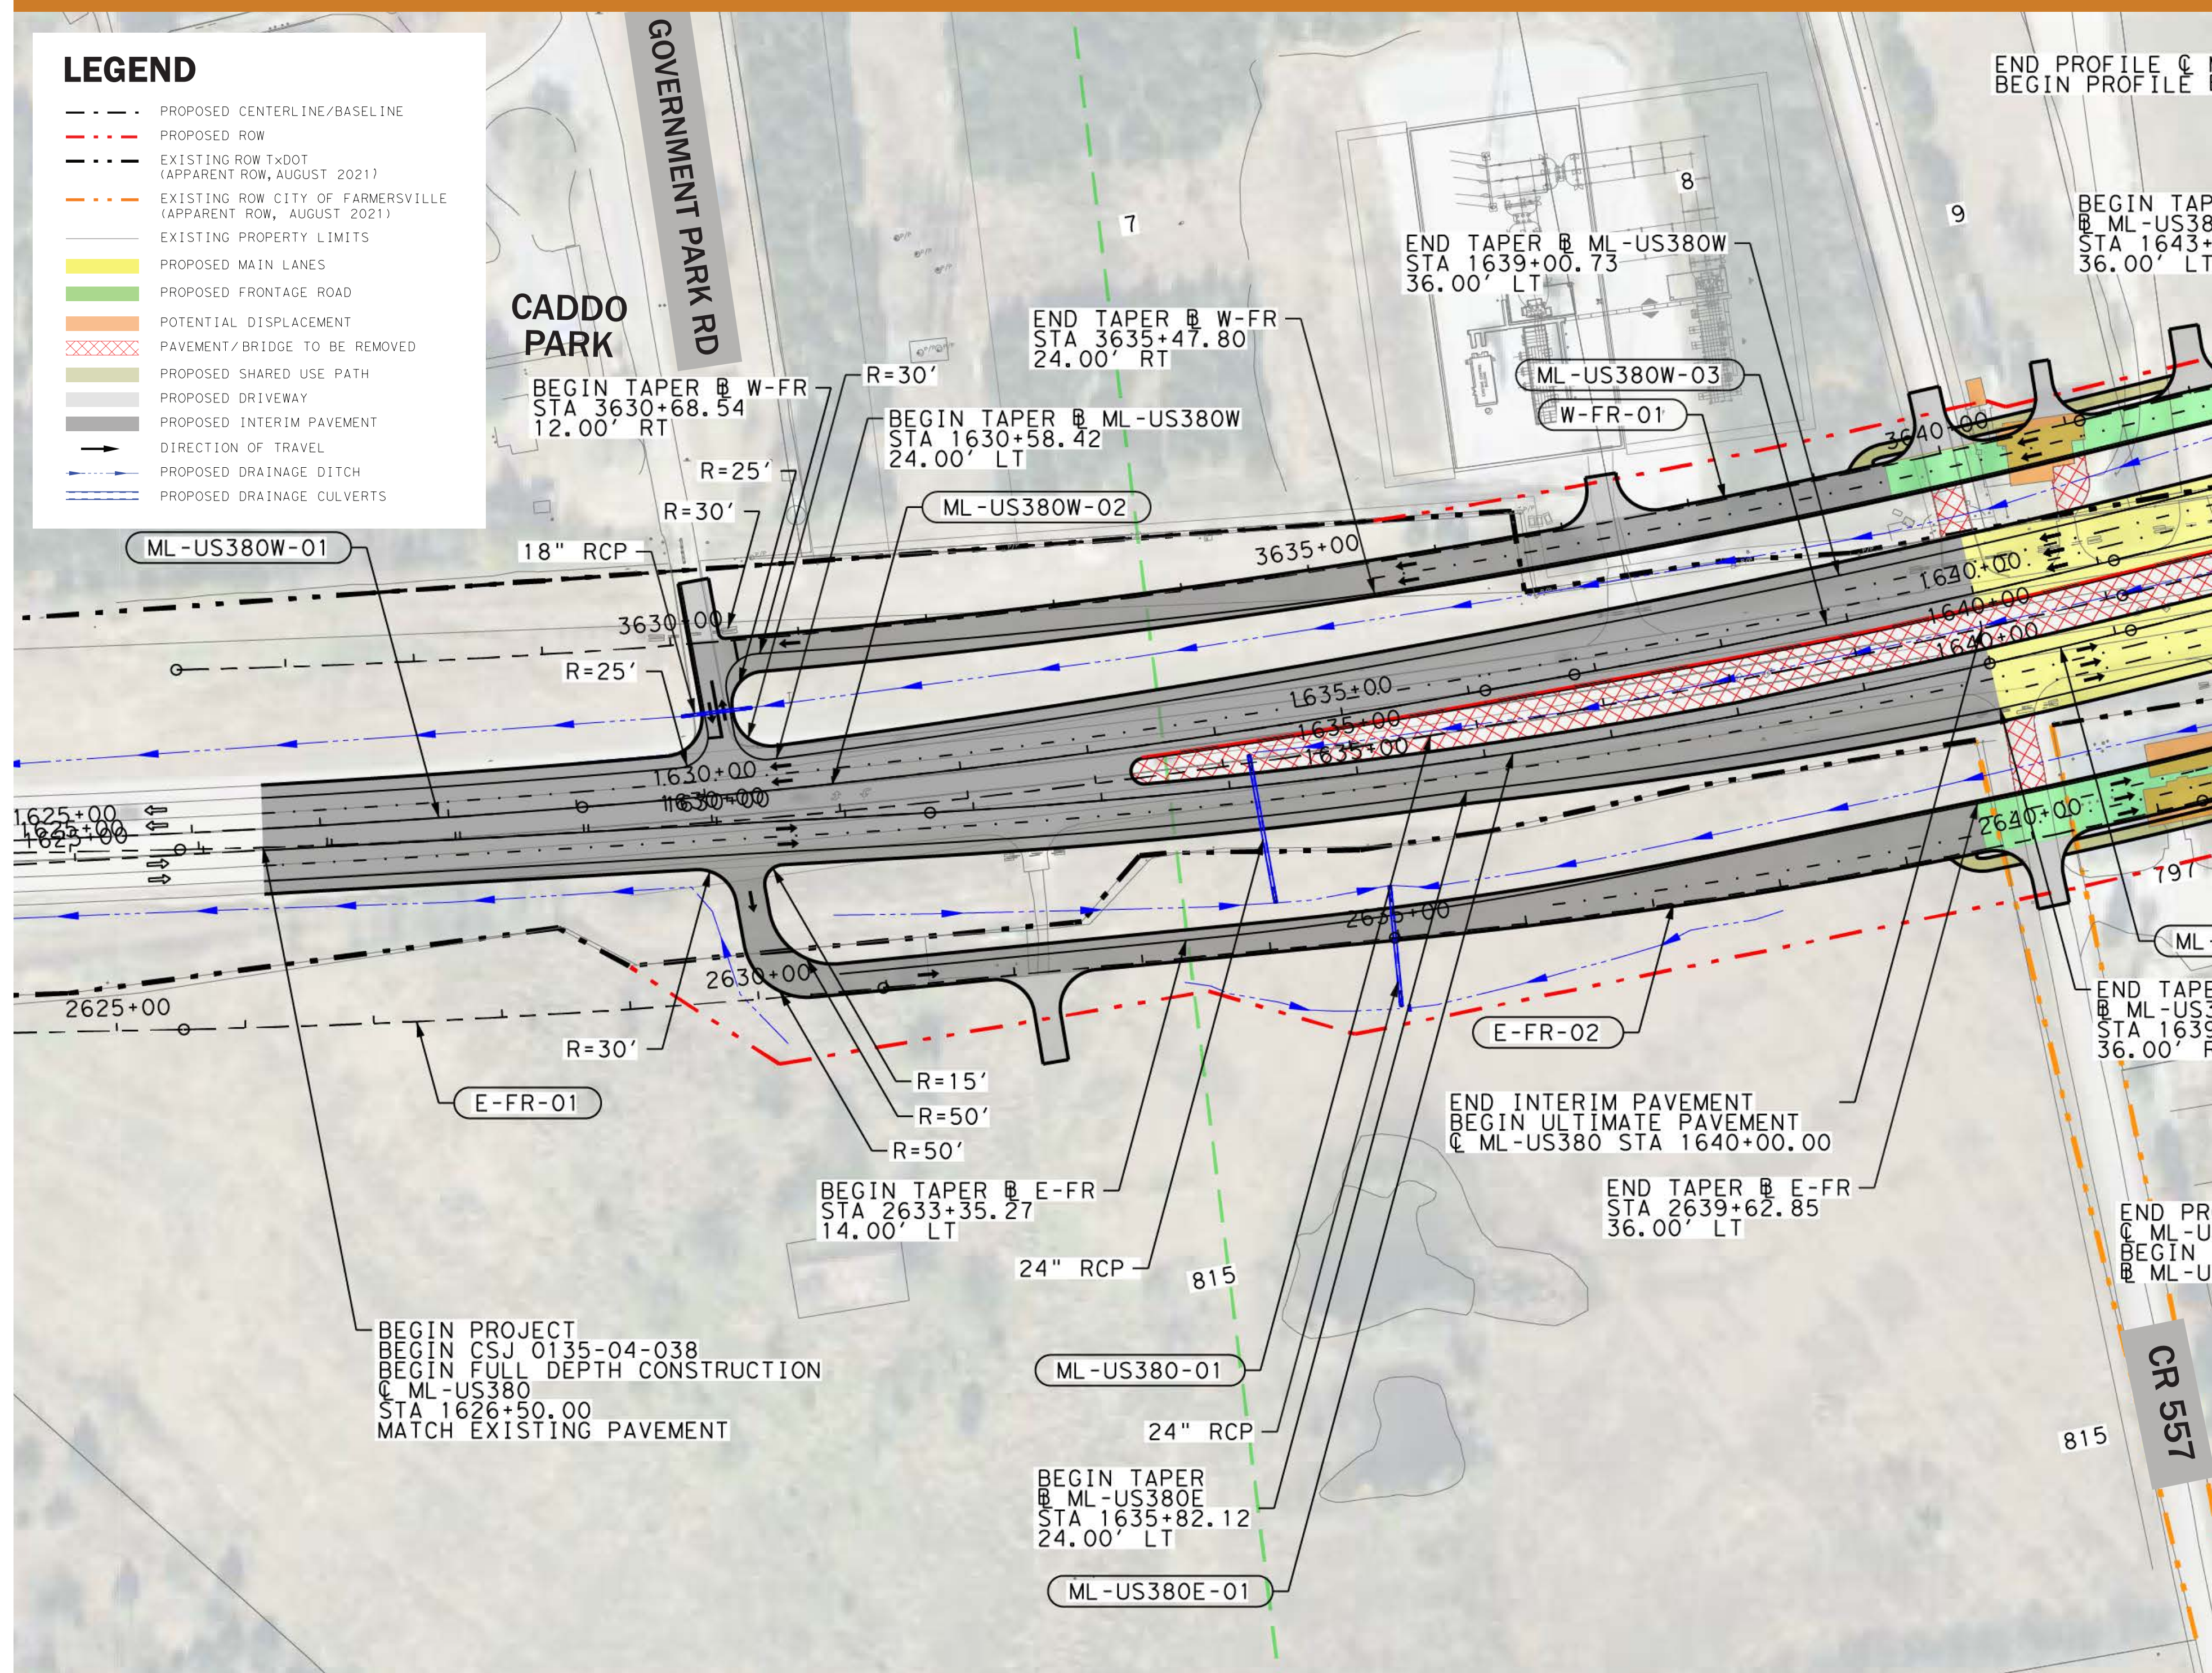

## Proposed Design Change

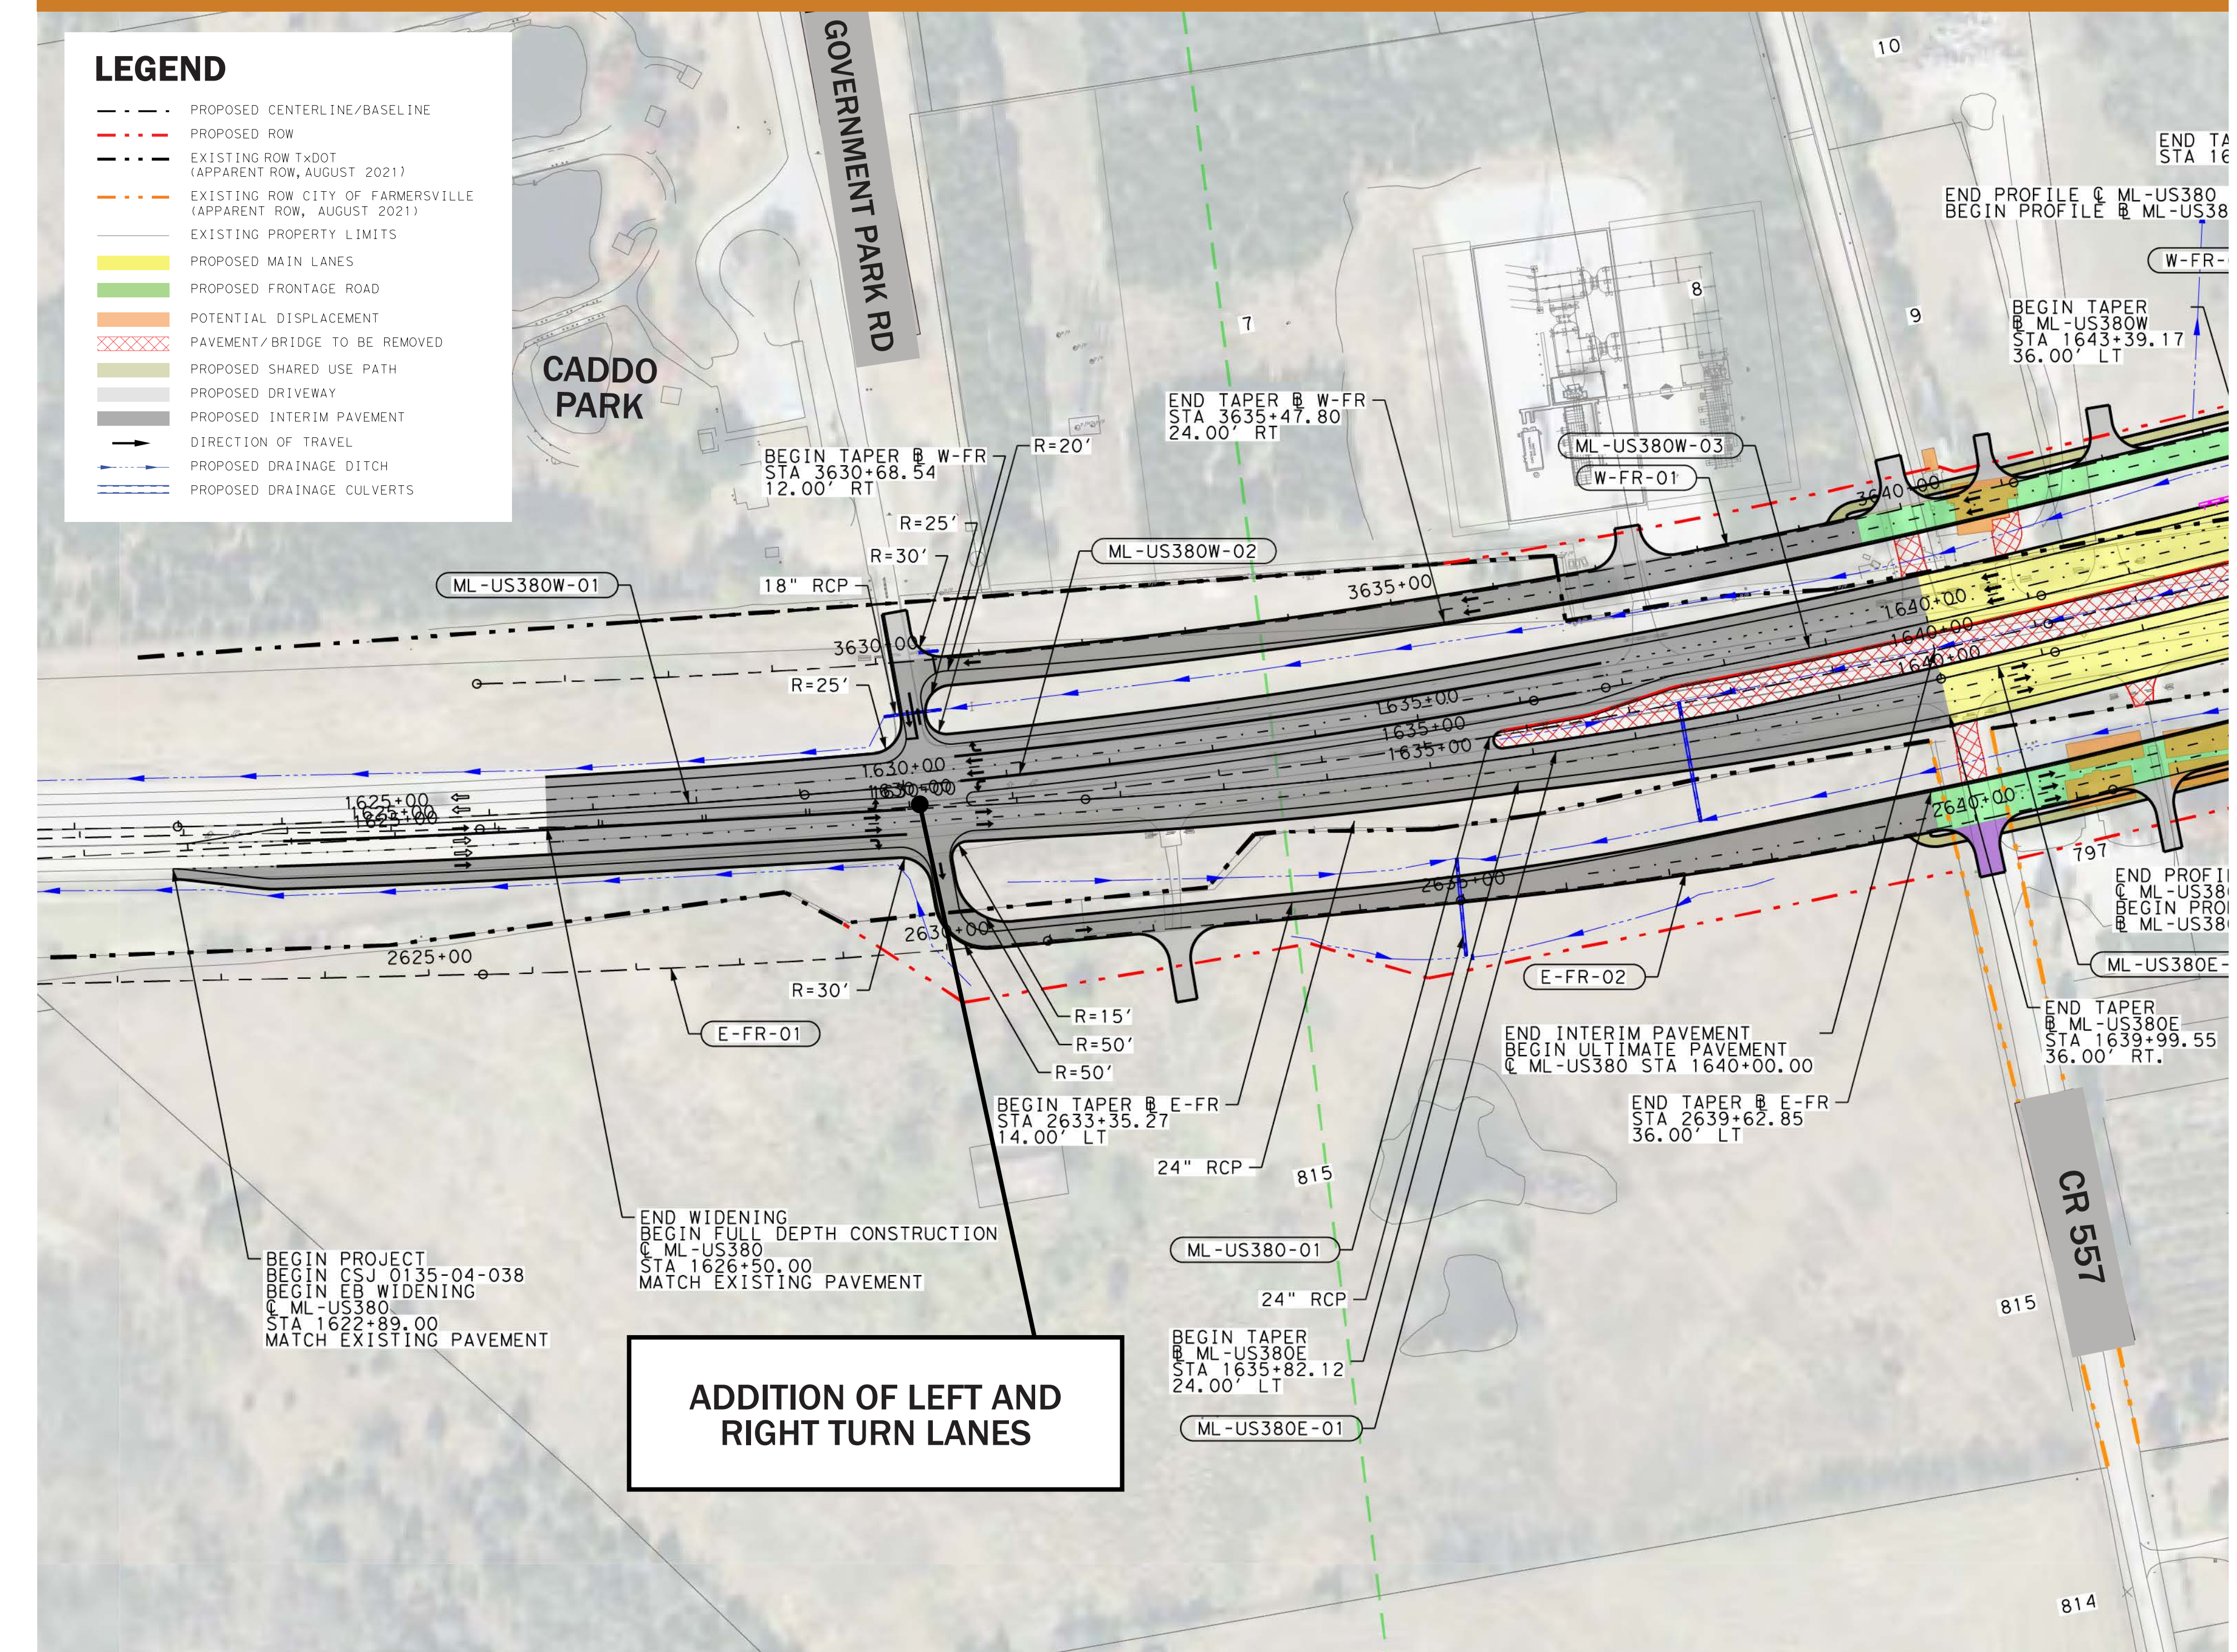

## NEW TURNING LANES

To increase the safety of the transition from the existing section with a two-way left turn lane to a divided median, turn lanes would provide a safe refuge for traffic turning onto Government Park Road. This change increased the total project length from 7.86 to 7.93 miles.